








Teikningin samþ.
byggingaleyfi veitt í
bygginga nefnd Kirkjuhv.-
hrepps 12/6 1977.
F.h bygginga nefndar
Jakob Þórsteson

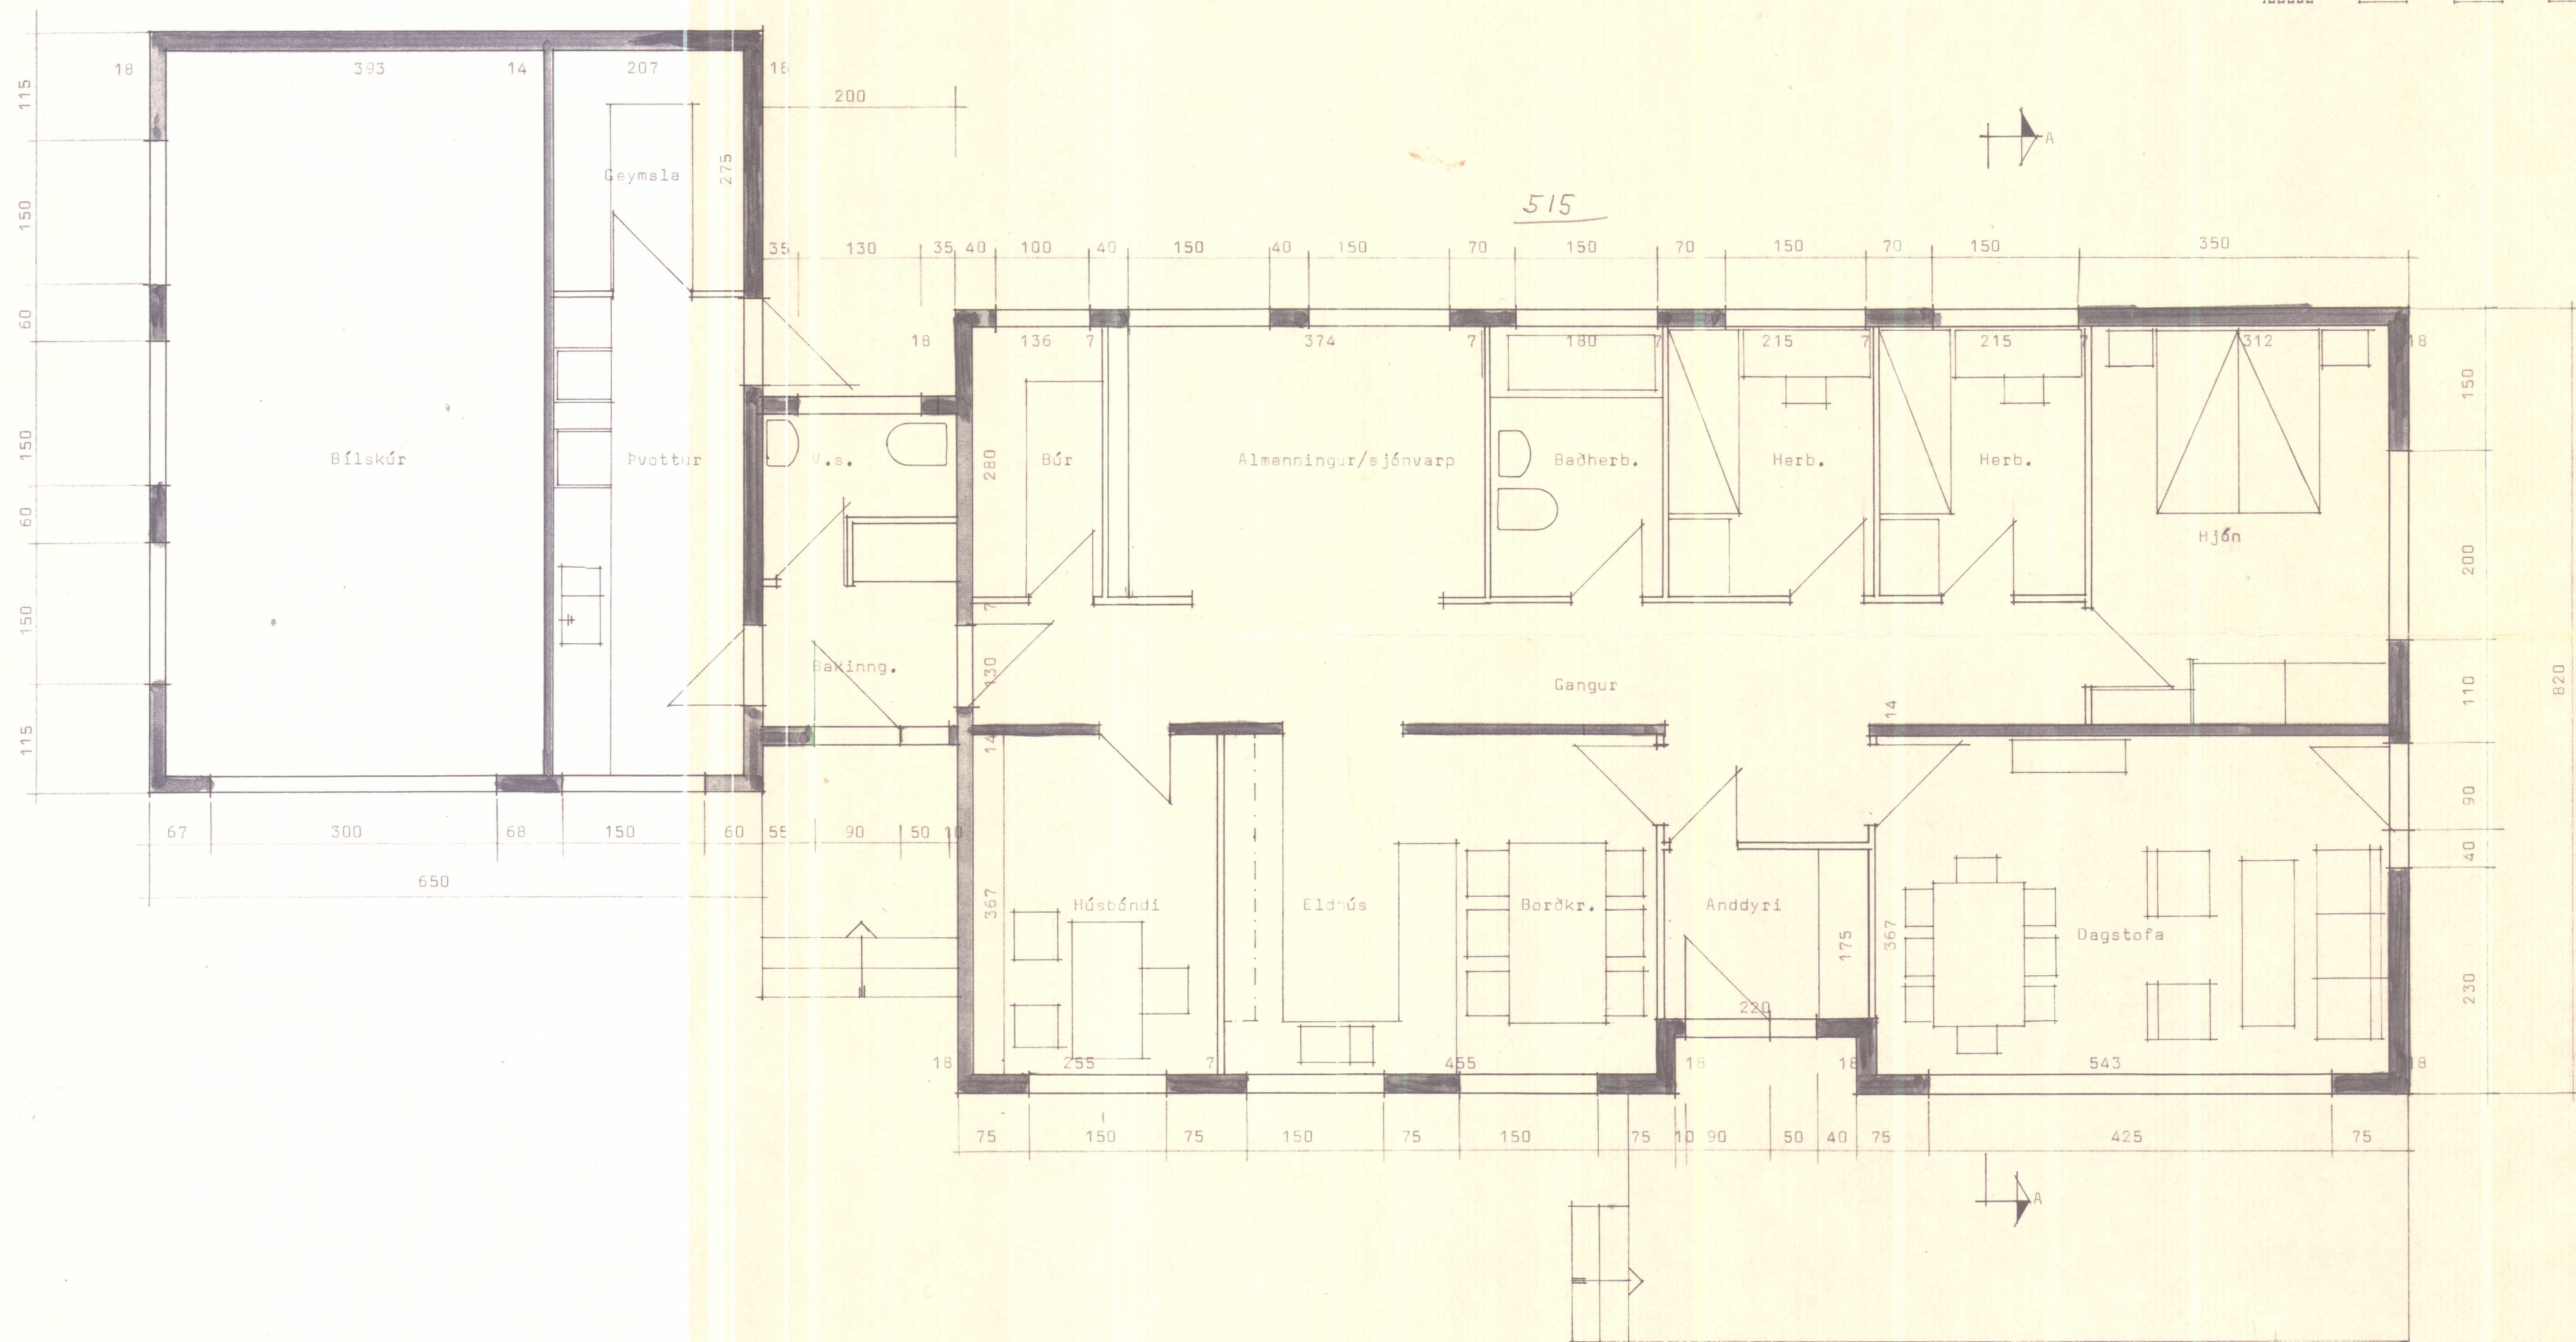


BL Helguvammur
BYGGINGASTOFNUN LANDBÚNADARINS
LAUGAVEGI 120, REYKJAVÍK, SÍMI 25444
xxxxxxxxx Kirkjuhvammshr., V-Hún.
Íbúðarhús, 150,6 m²
Bílskúr ofl. 34 m²
Grunnmynd

TEIKN. NR. 01-3230-1
BREYTT FRÁ 01-3002
MÆLIKVARDI 1:50
DAGSETNING 16.8. 1976
TEIKNAD J.L. og P.G.

Teikningin samþ.
 byggingaleyfi seitt í
 bygginga nefnd Kirkjuvamms
 brepps 12/6 1977
 F.h. bygginga nefndar
 Jakob Þráustsson

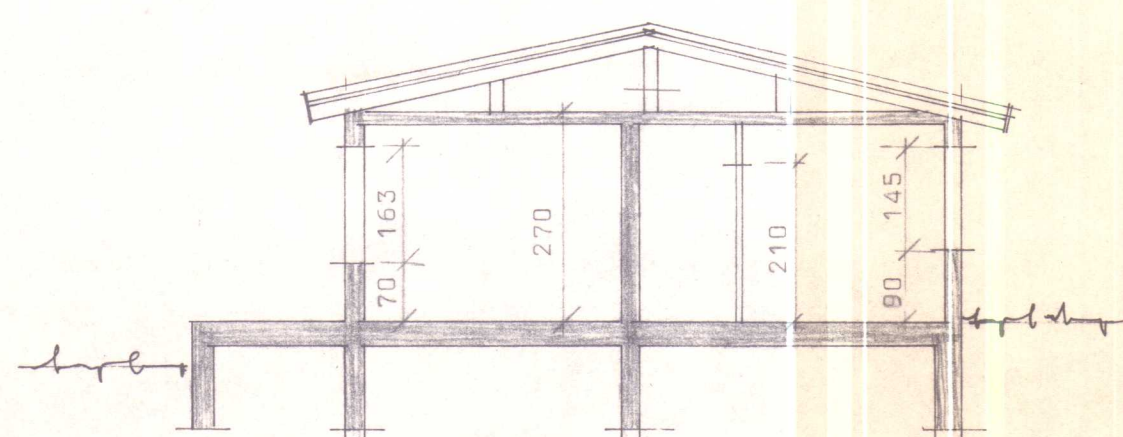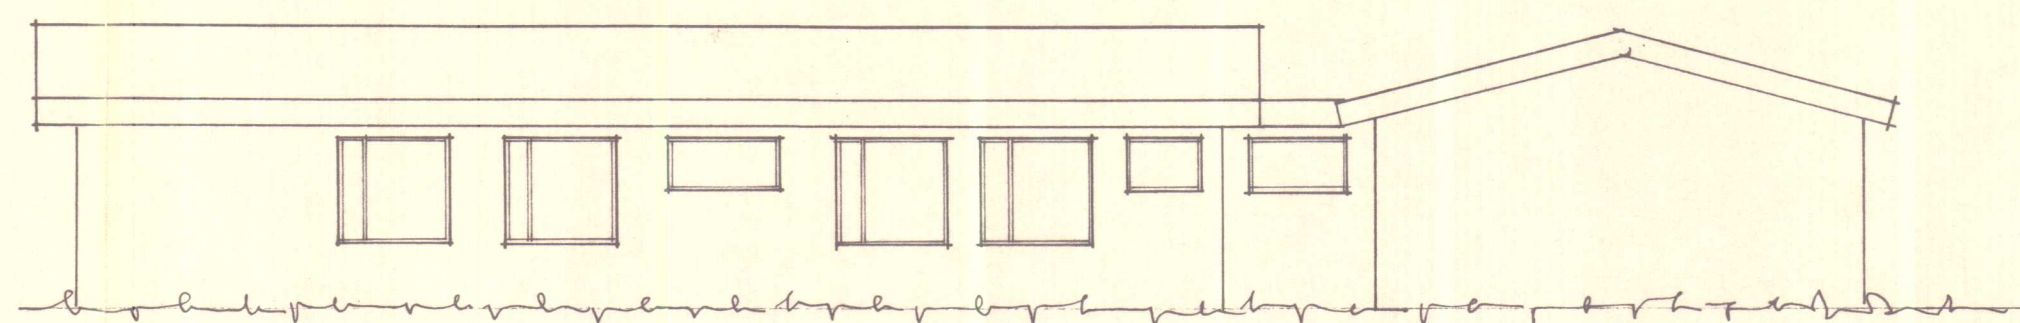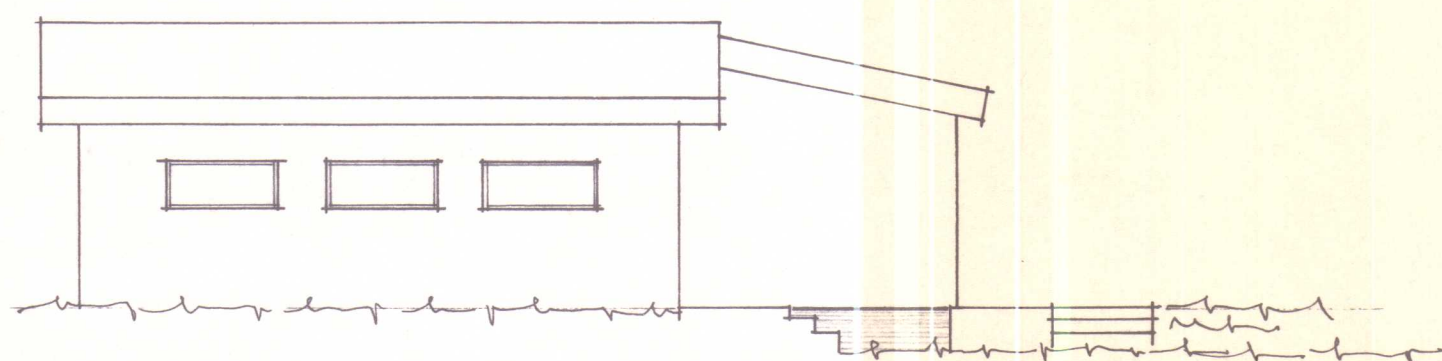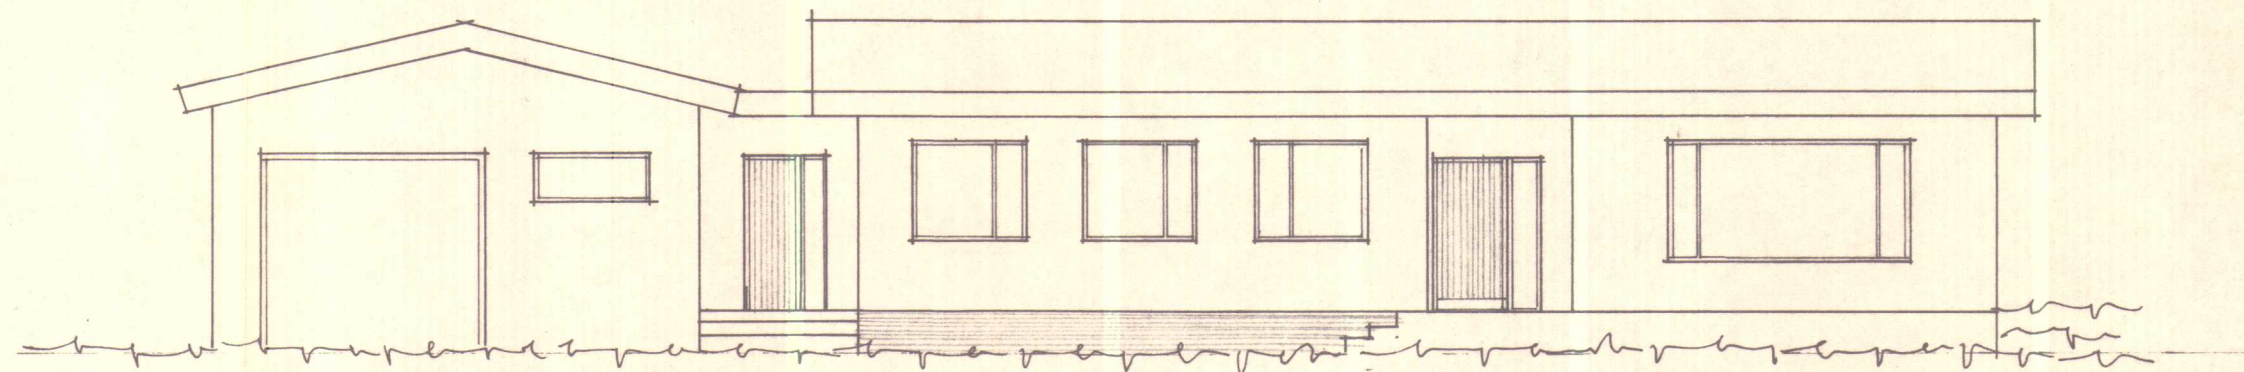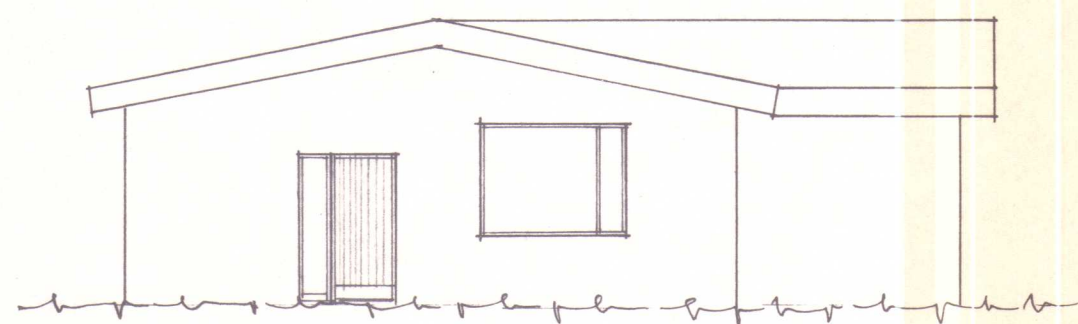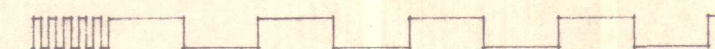

Snið A - A

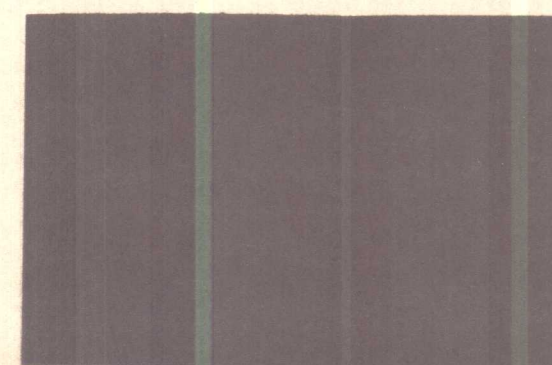

BL Helguhvammur
 BYGGINGASTOFNUN LANDBÚNAÐARINS
 LAUGAVEGI 120, REYKJAVÍK, SÍMI 25444
 XXXXXXXX, Kirkjuhvammskr., V-Húsn.
 Íbúðarhús, 150,6 m²
 Búskúr ofl. 34 m²
 Útlit og snið.

TEIKN. NR. 01-3230-2
 BREYTT FRÁ 01-3002
 MÆLIKVARDI 1:100
 DAGSETNING 16.8. 1976
 TEIKNAD J.L. og P.G.

Þráustsson