




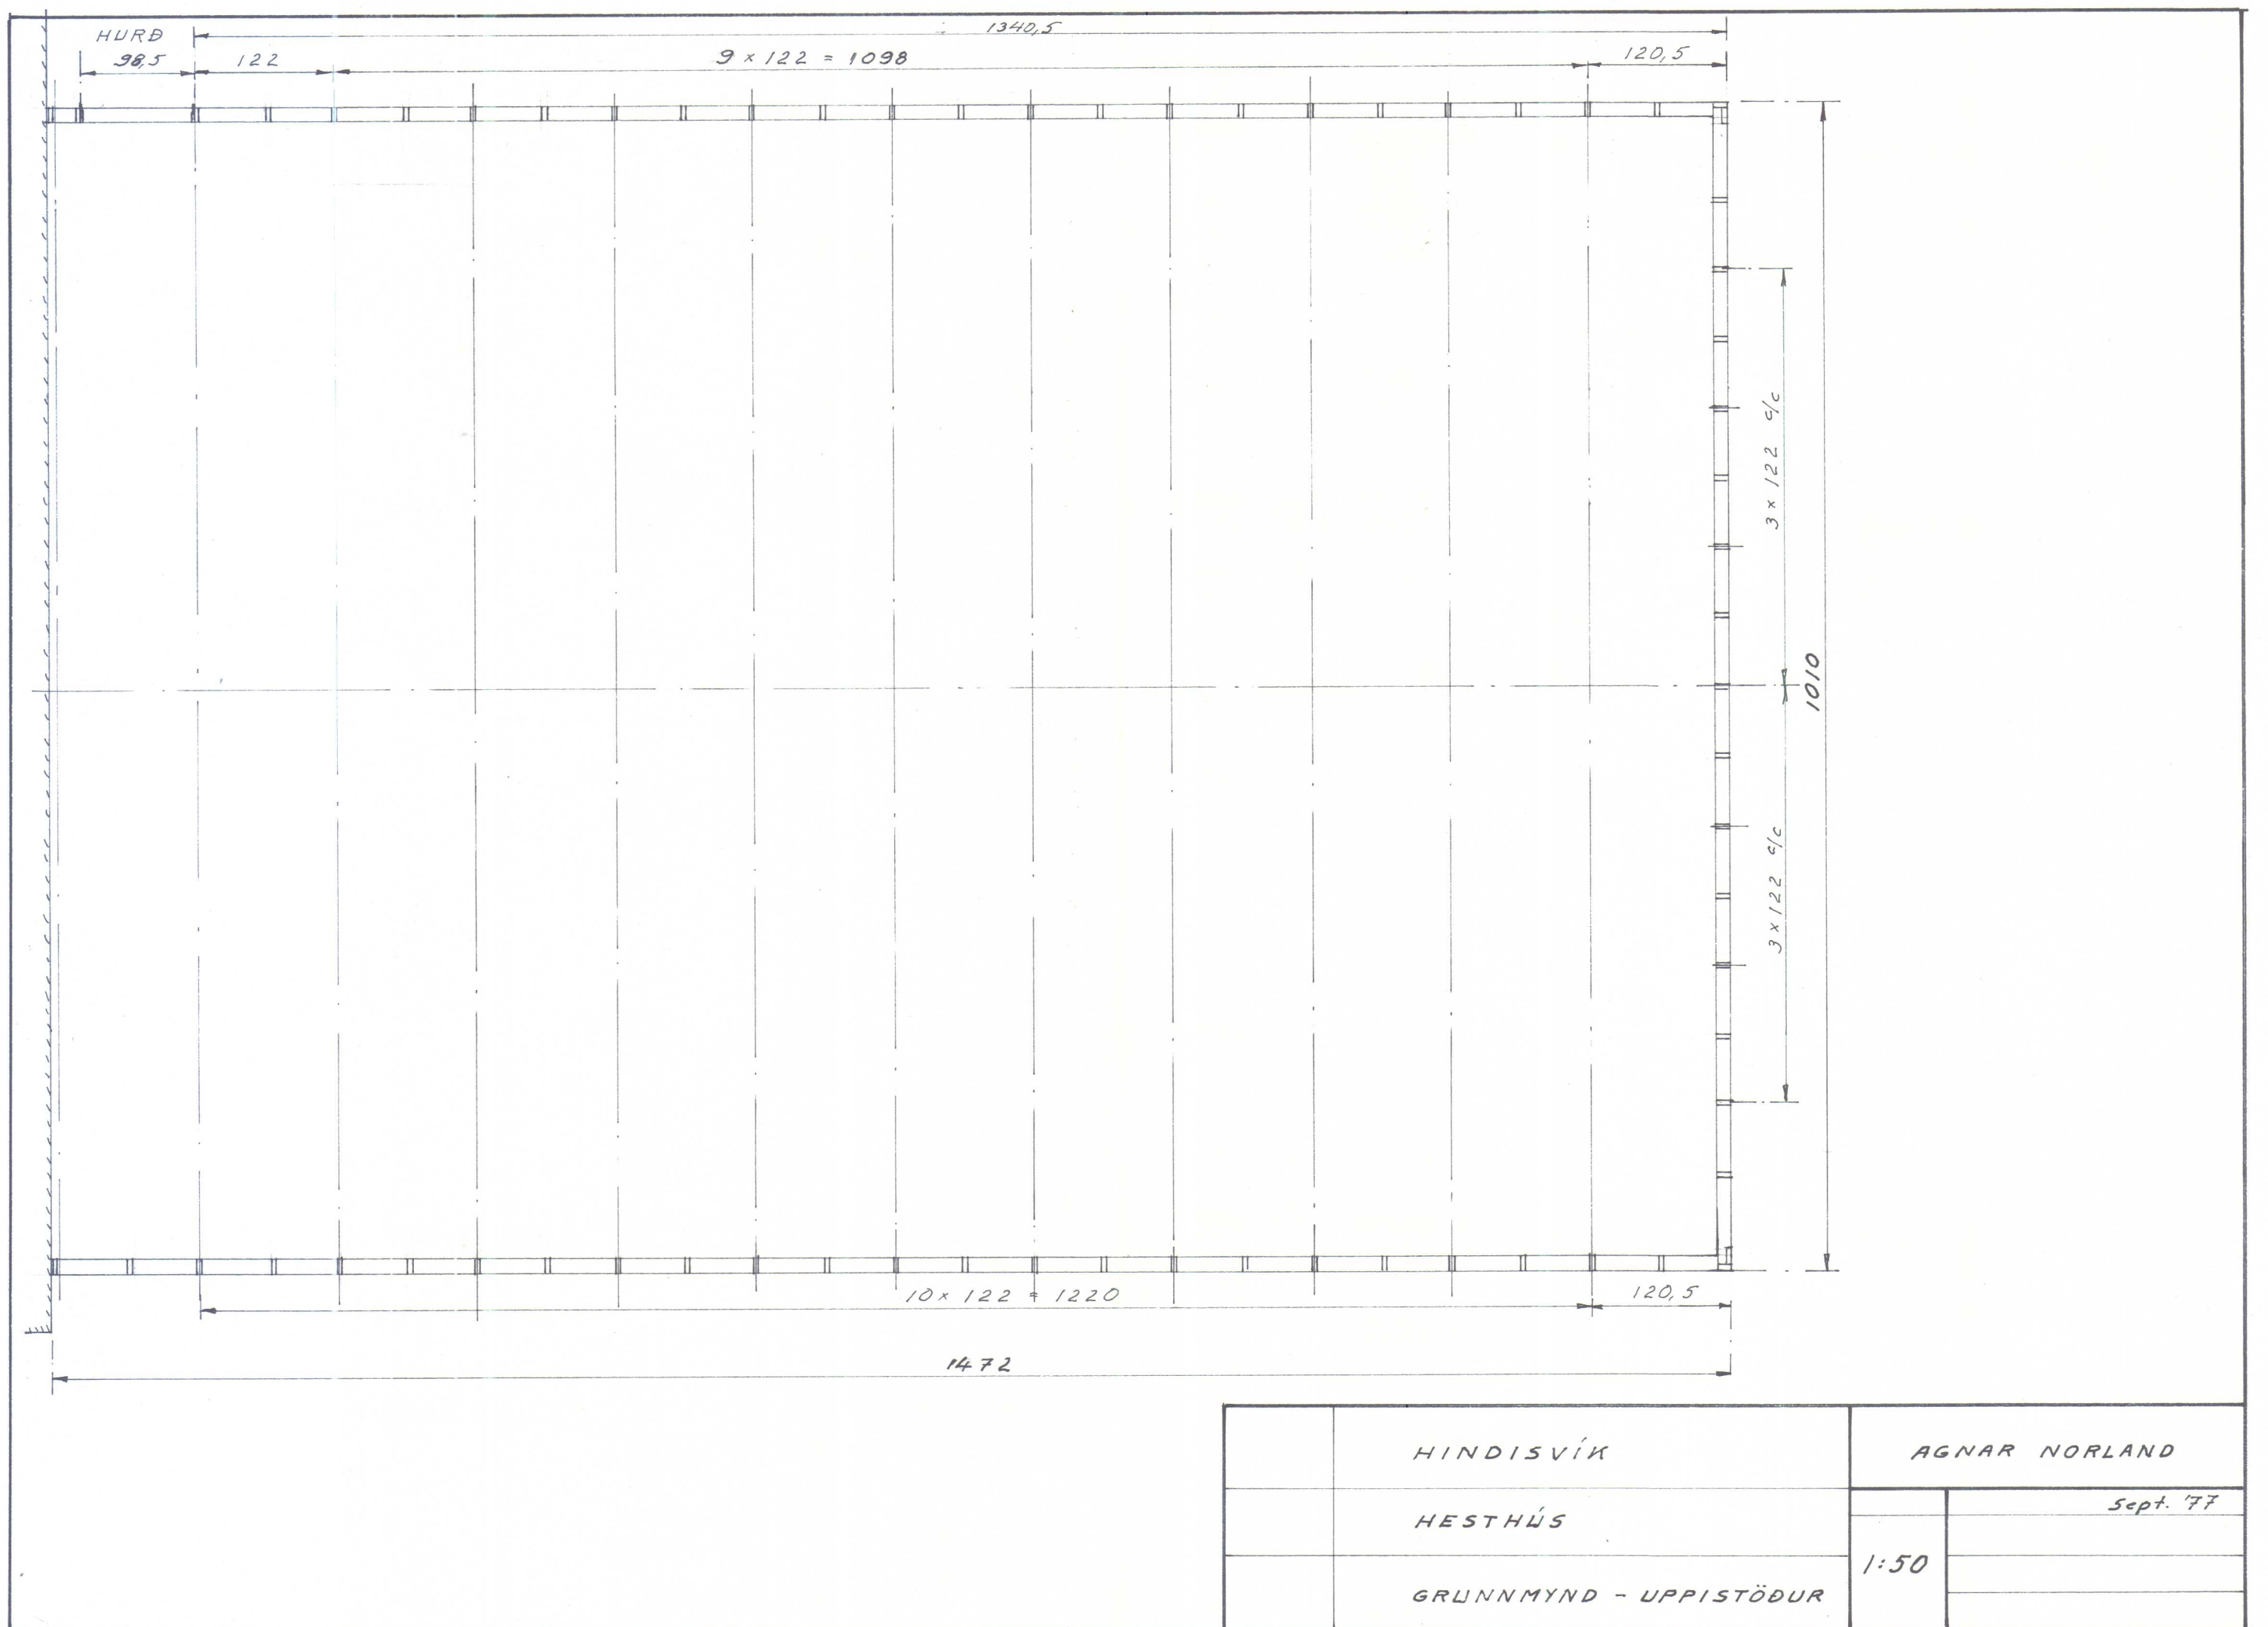


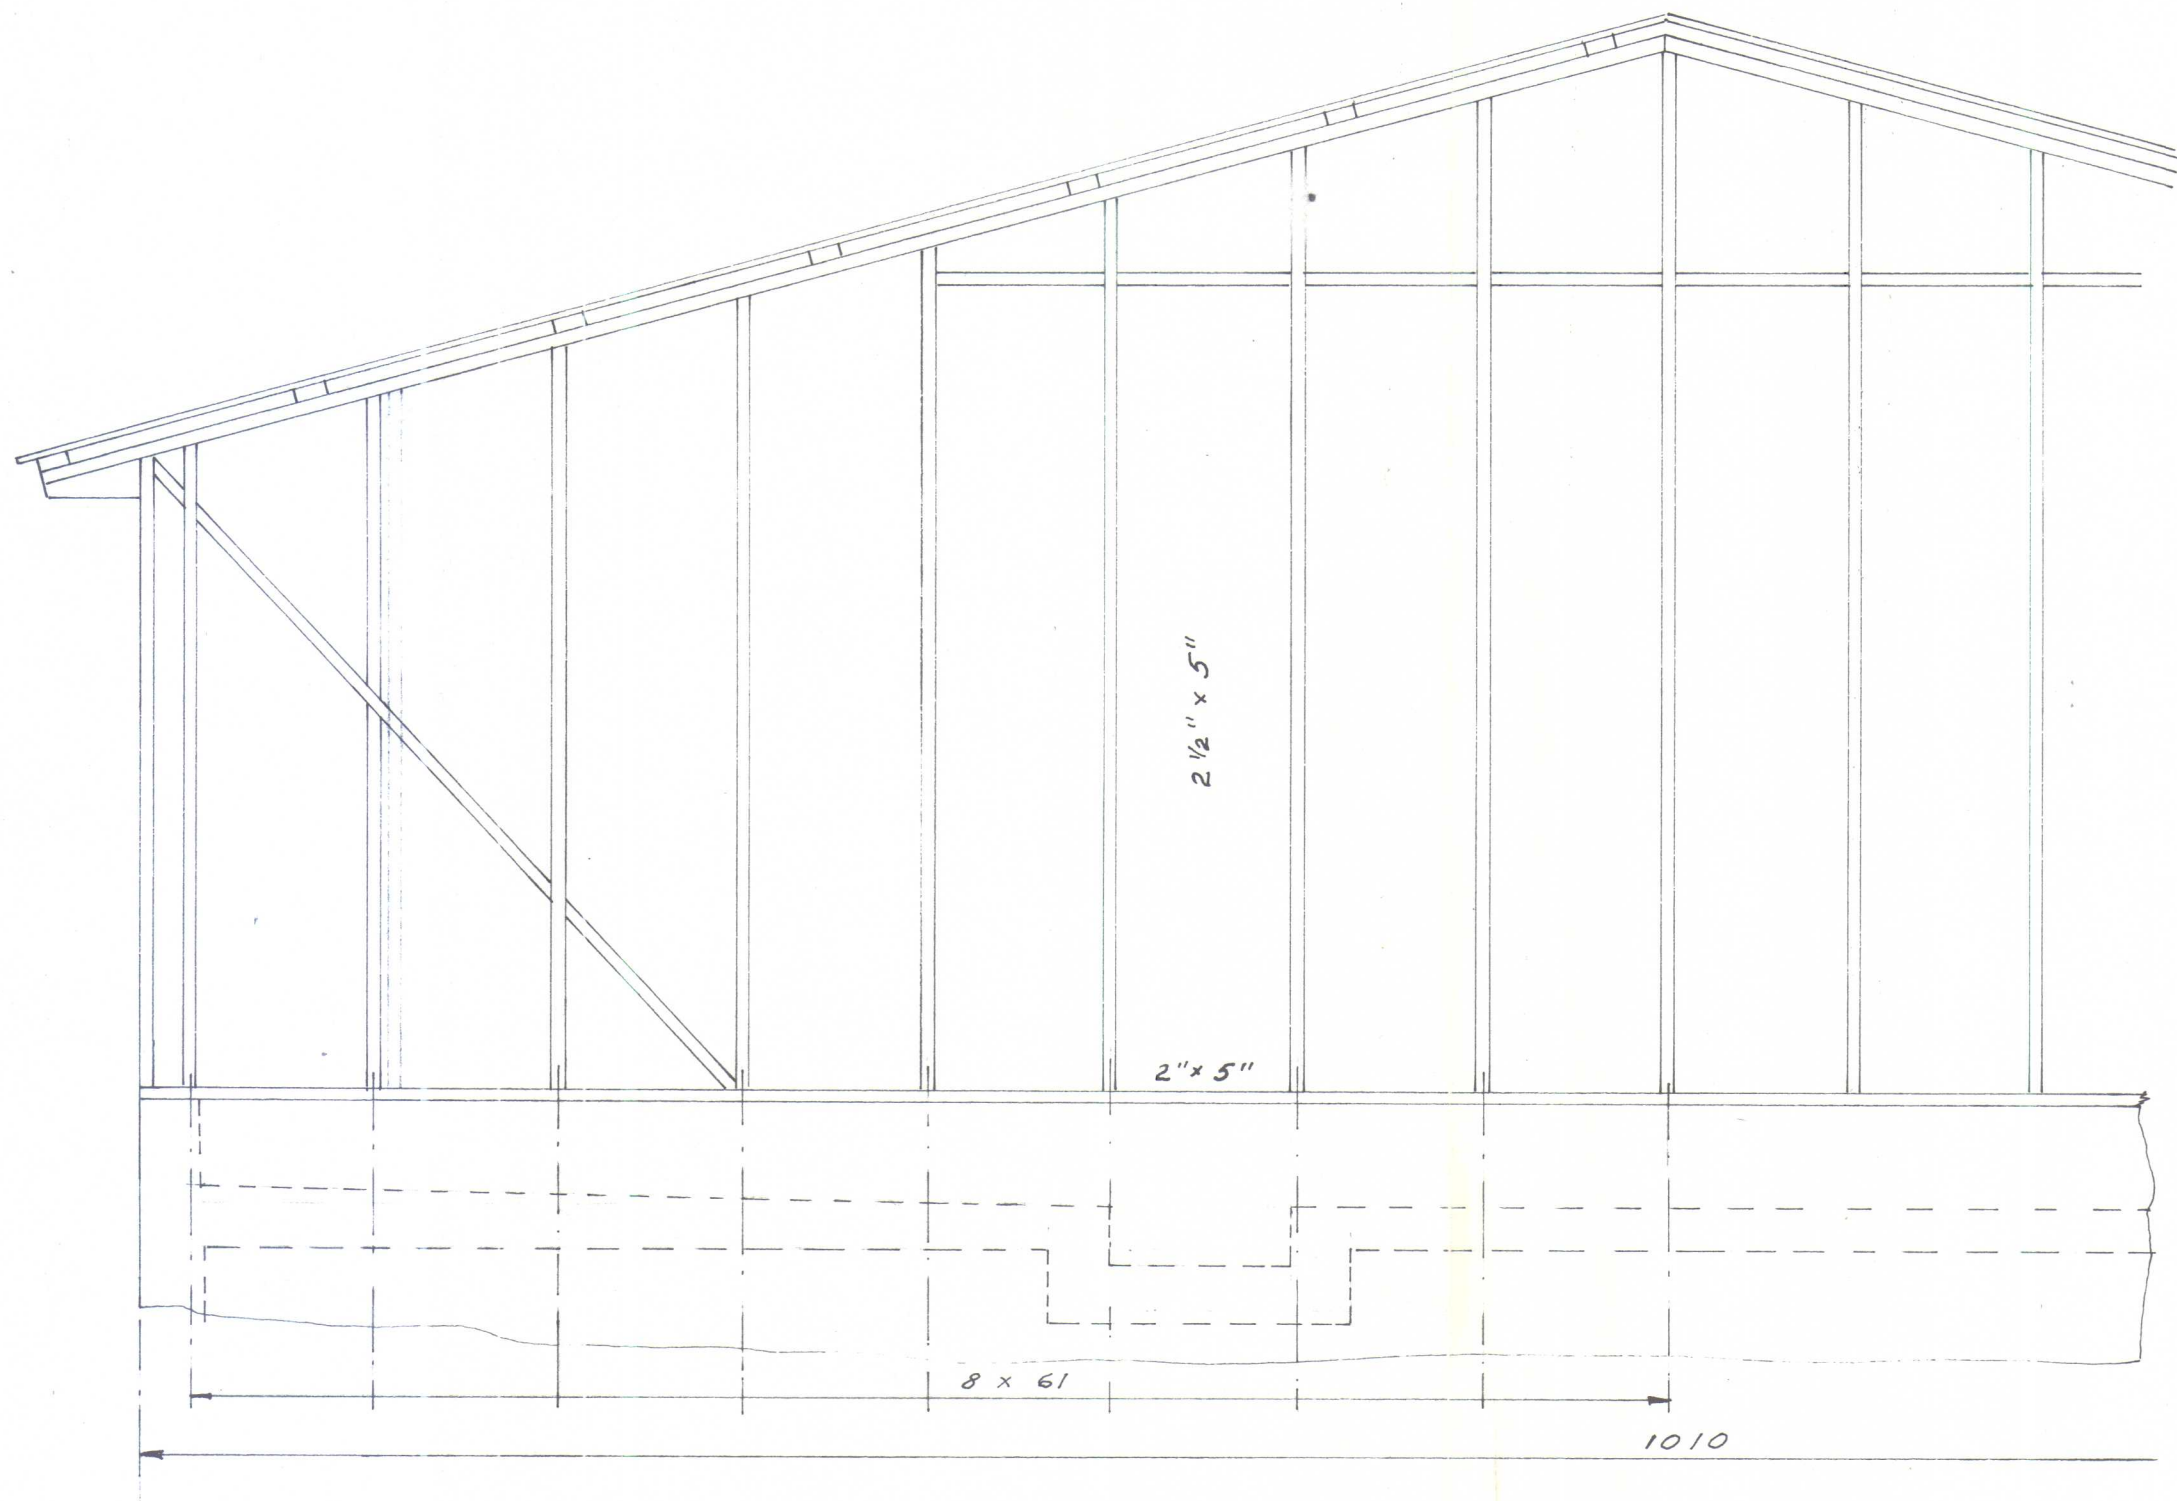

	HINDISVÍK	AGNAR NORLAND	
	HESTHÚS		Sept. '77
	AUSTURGAFL	1:25	

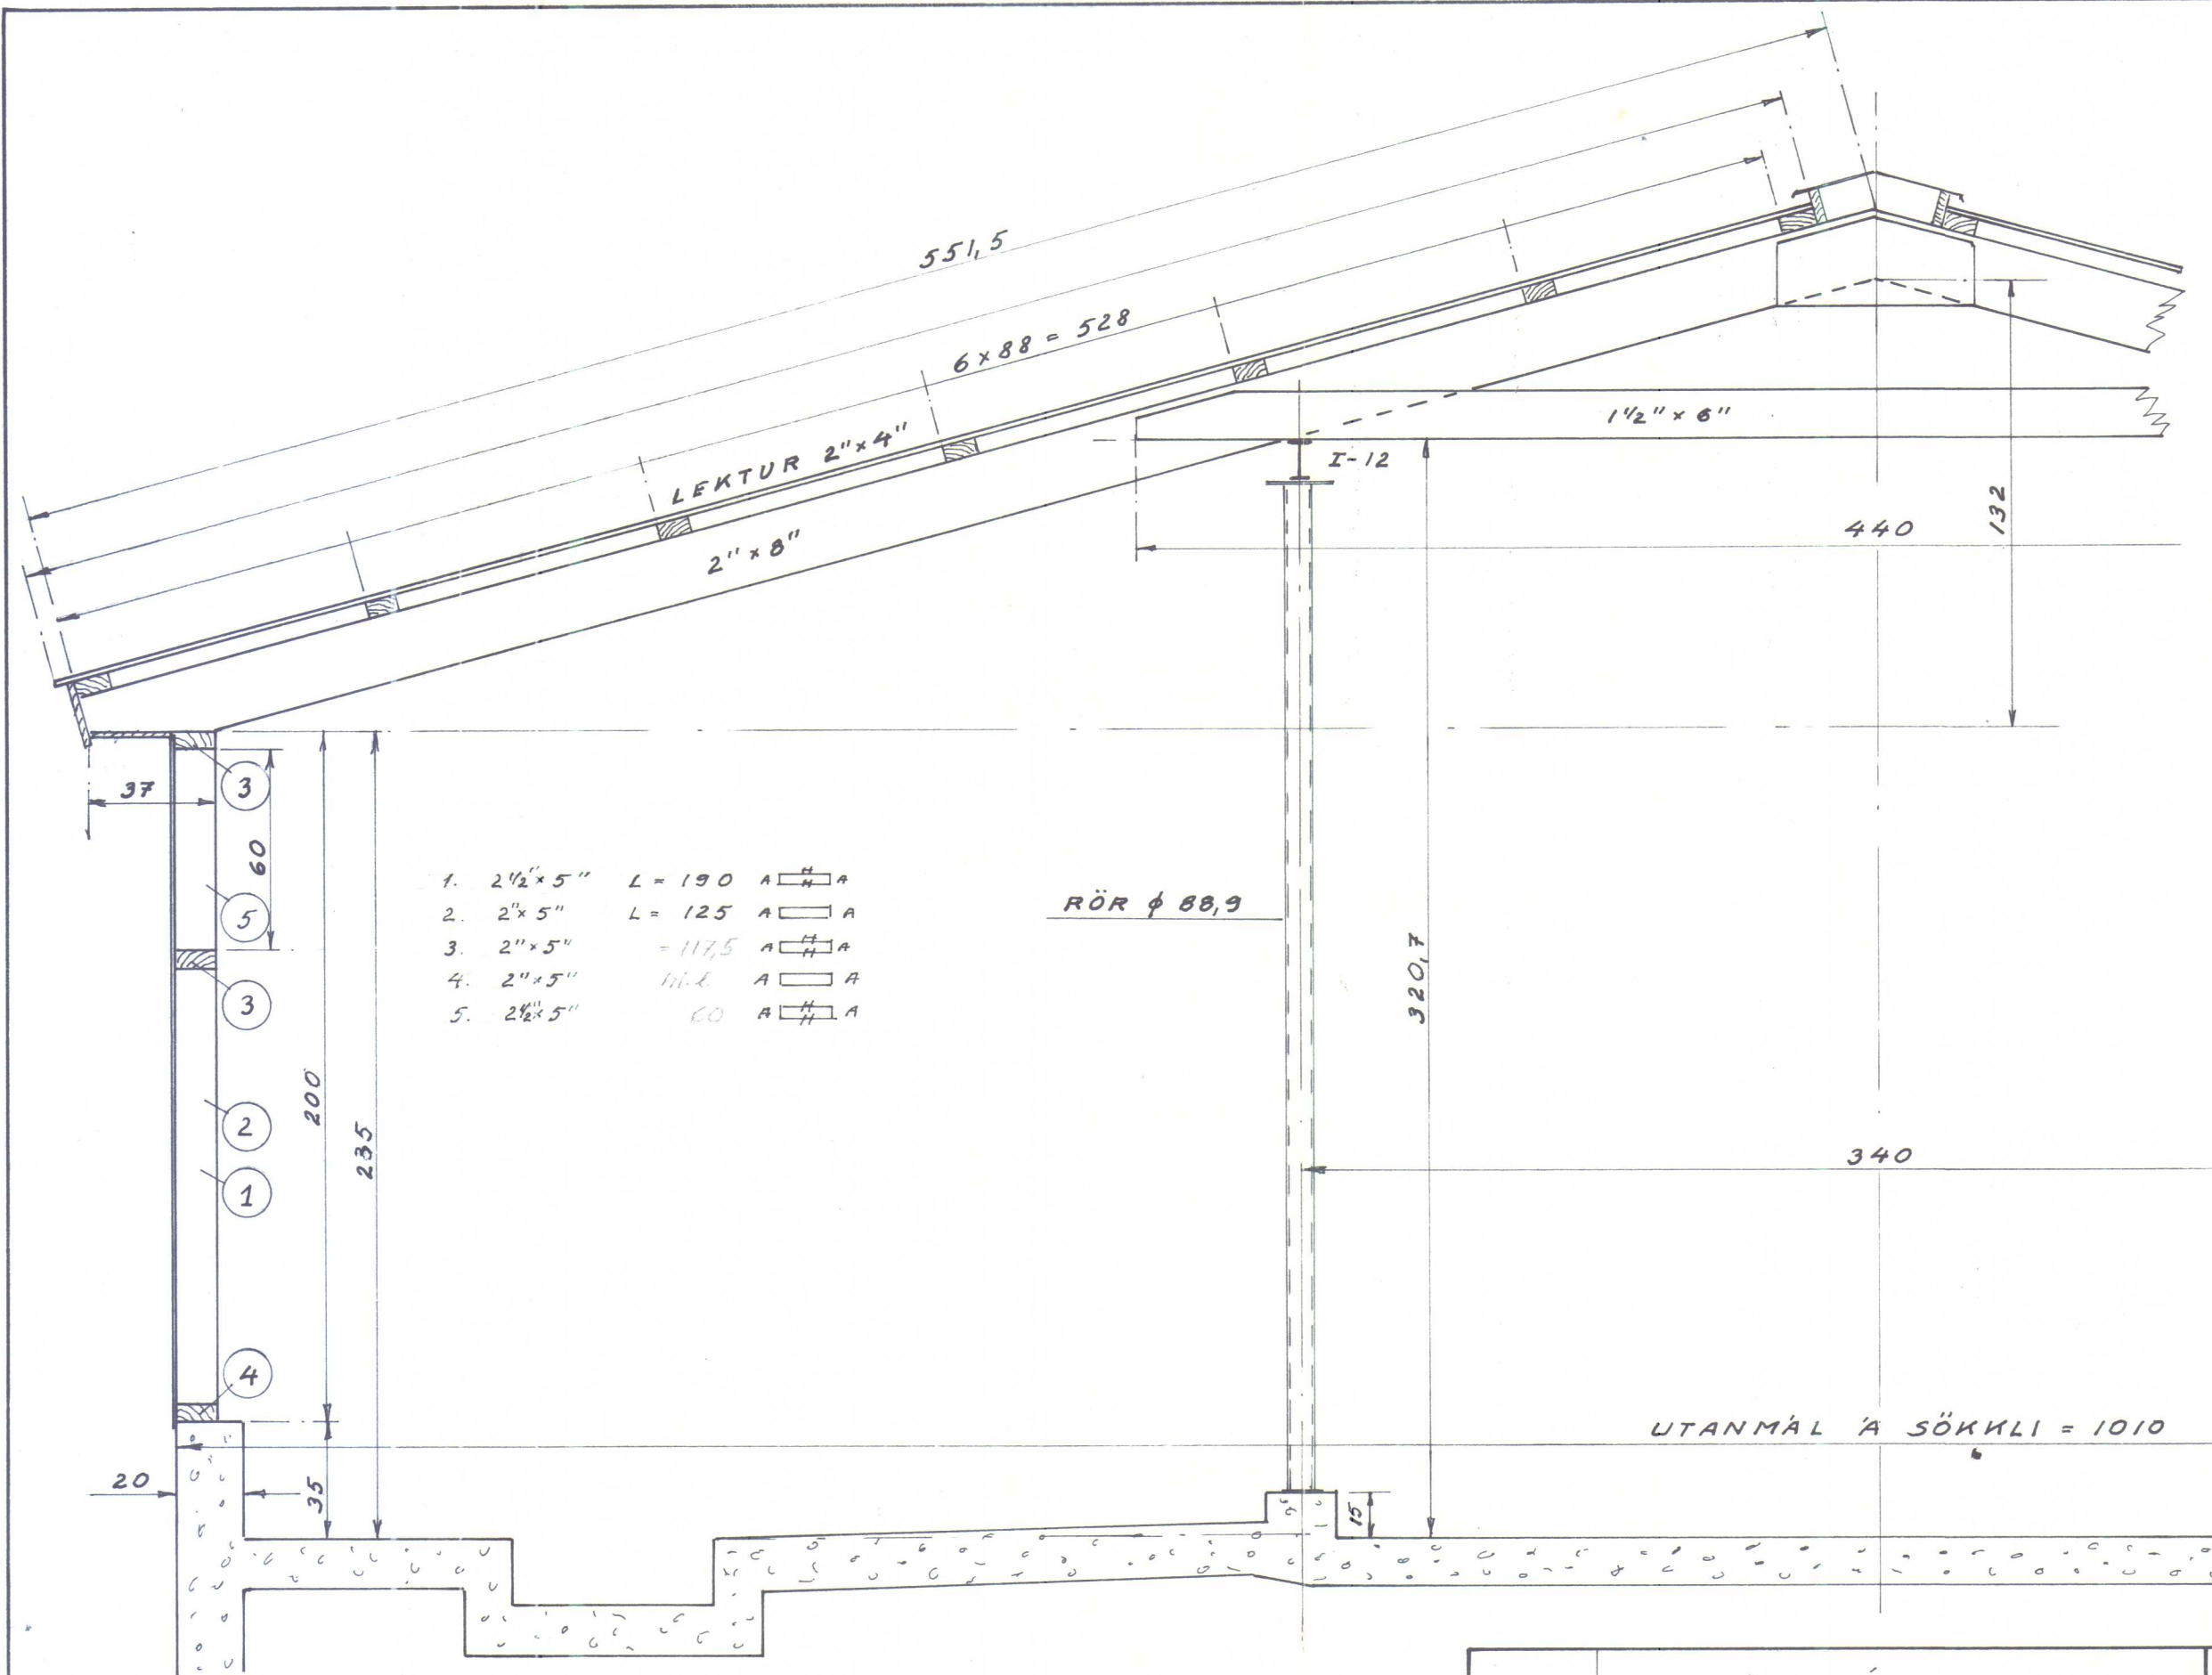


	HINDISVÍK	AGNAR NORLAND	
	HESTHÚS		Sept. '77
	ÞVERSKURÐUR	1:20	

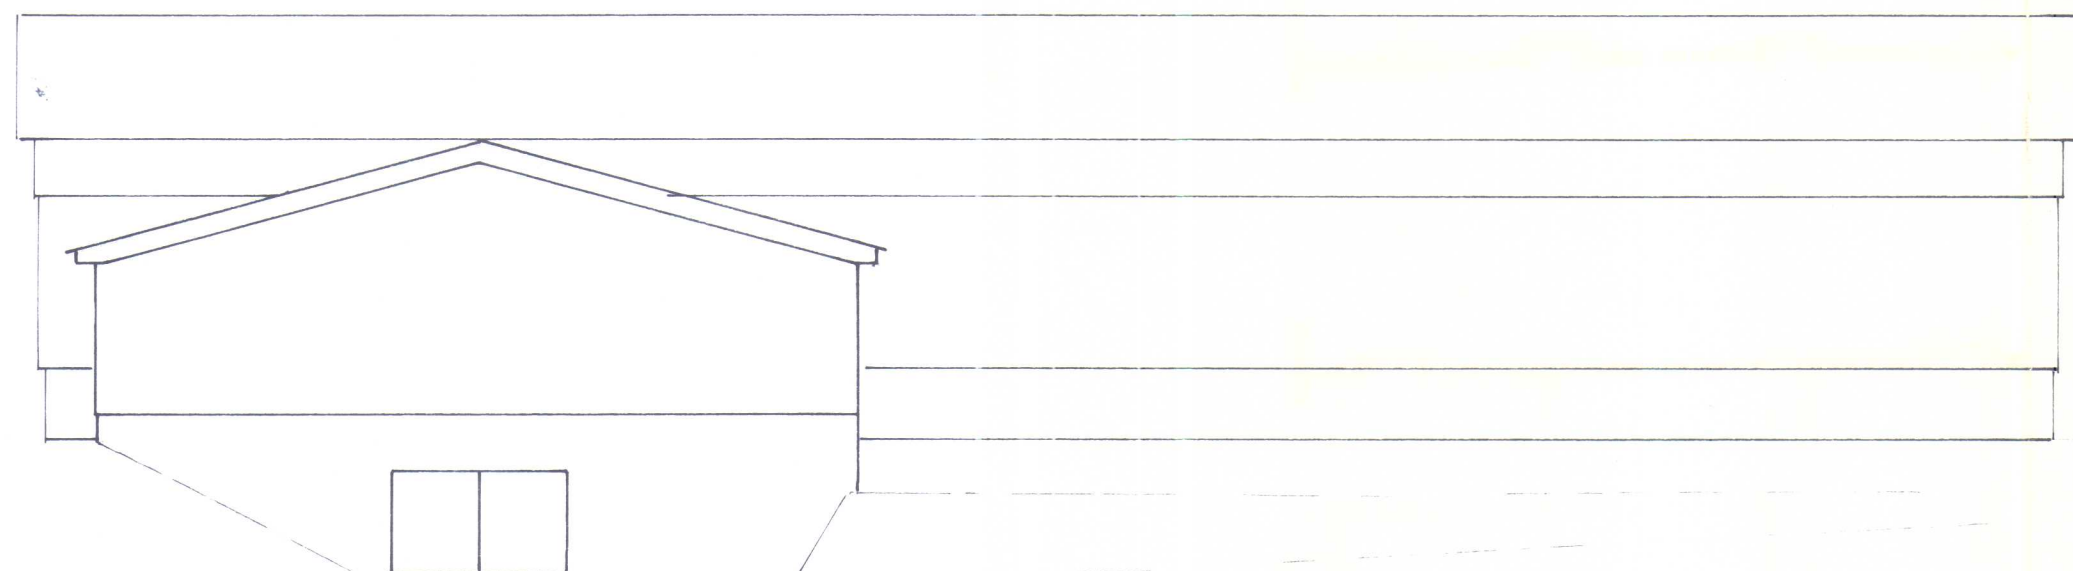

HESTHÚS GAFL

HLIDARMYND HLÖÐU

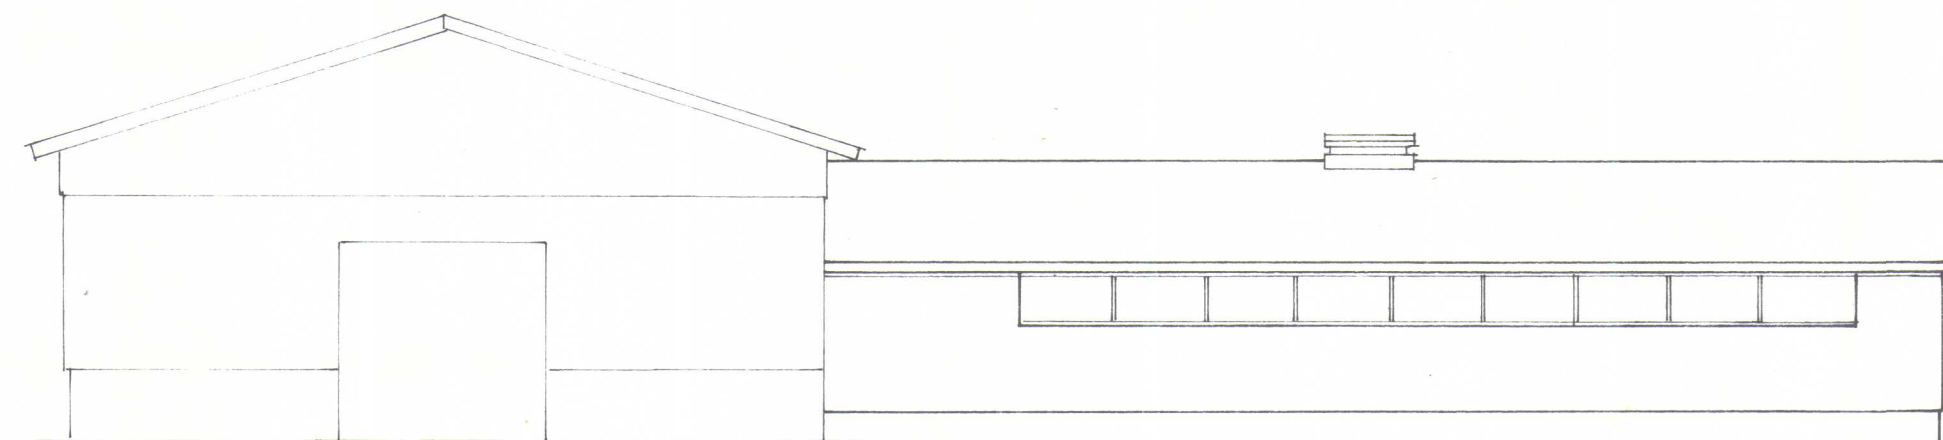


HLADA

HESTHÚS





ADUR BYGGÐ HLADA

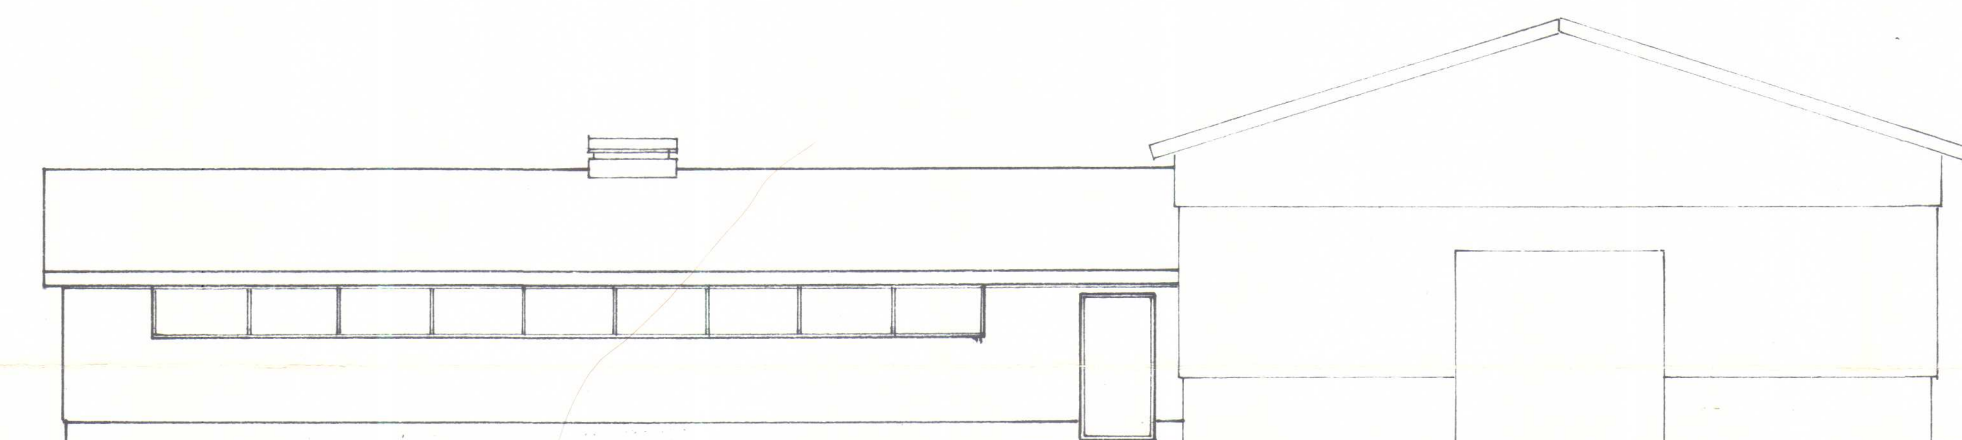

HLIDARMYND HESTHÚS


HLADA

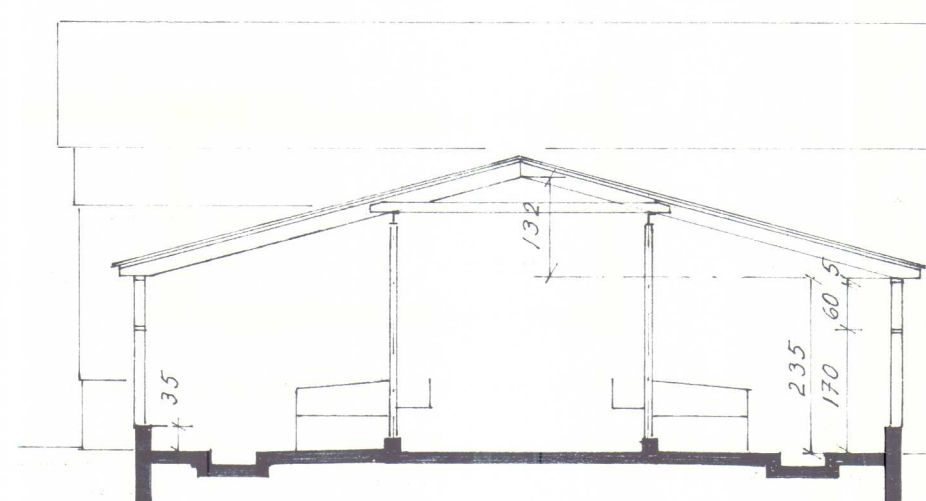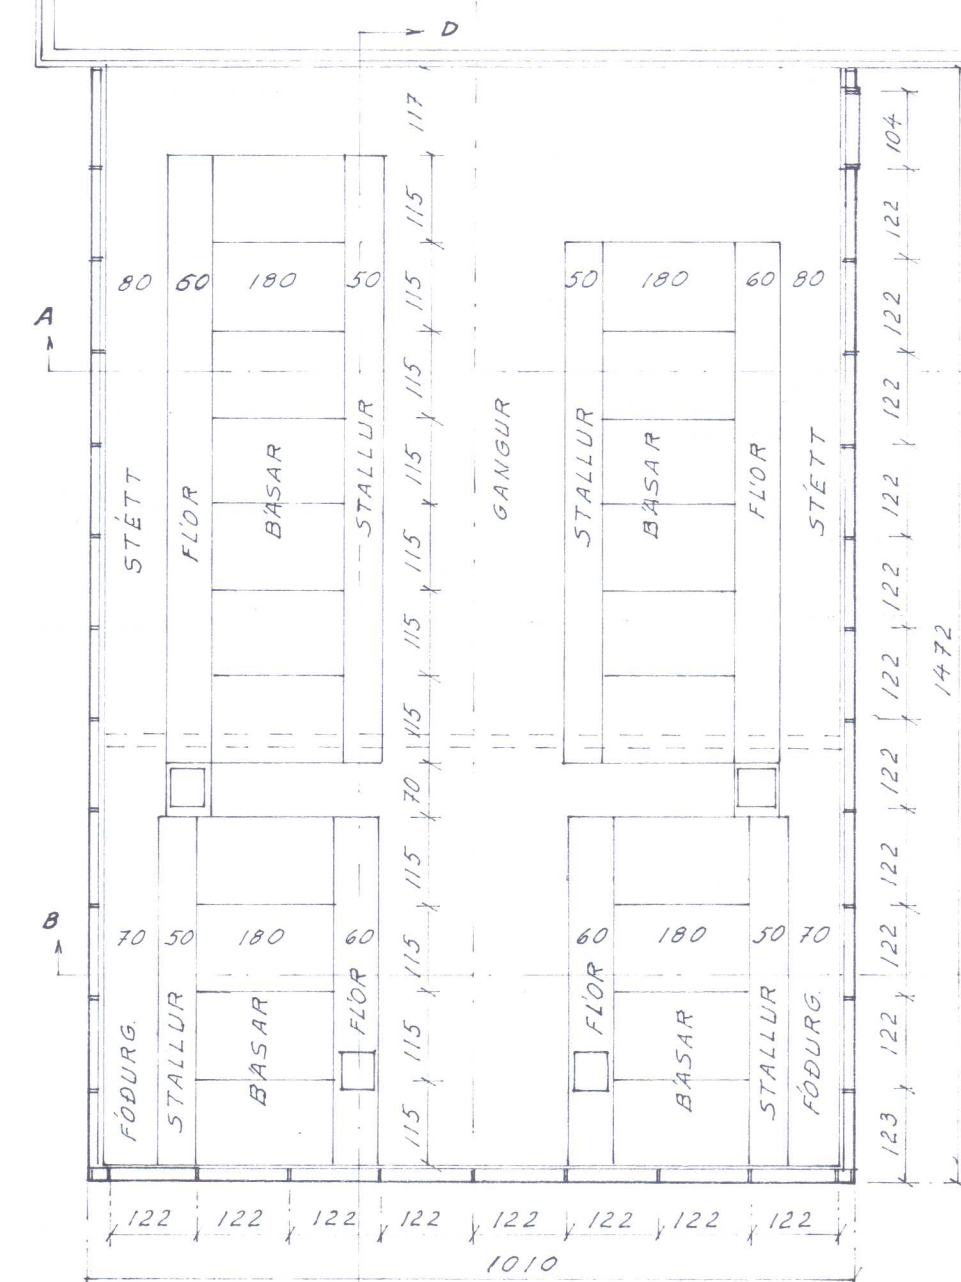

SNID A-A





SNID B-B

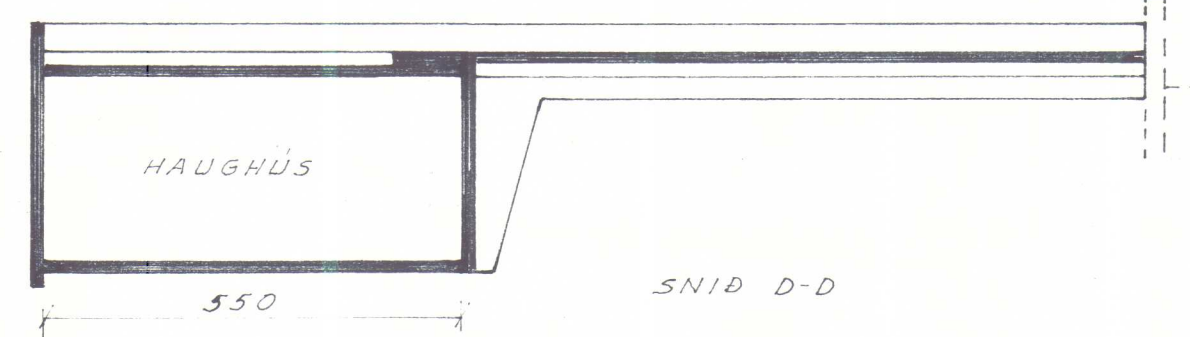


SNID D-D

Fi.	Heiti		Hl.nr	Teikn.nr.	Efni	Ath.
	Dags.	Leidrétting				
Breyting						
AGNAR NORLAND						Mkv. Dags. Sept. '77
						1:100 Teikn. A
						Yfirf.
						Samp.
HINDISVÍK						TEIKNING NR.
HESTHÚS						
BREYTING A TEIKN. BYGGST. LANDB.						Verk nr.
NR. 82-2850 : STÆKKUN HAUGHÚSS						

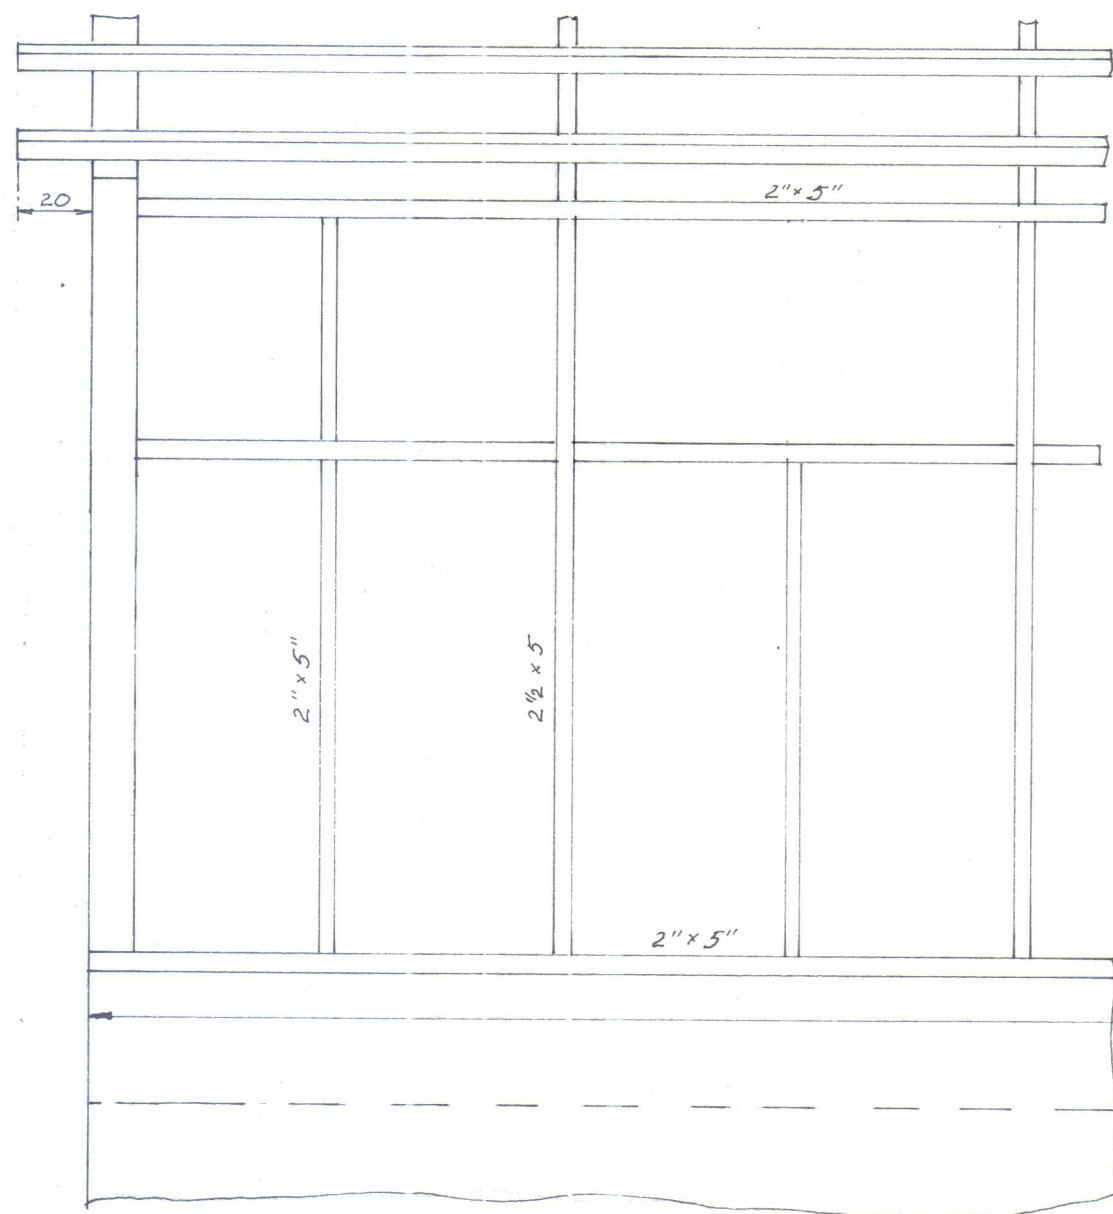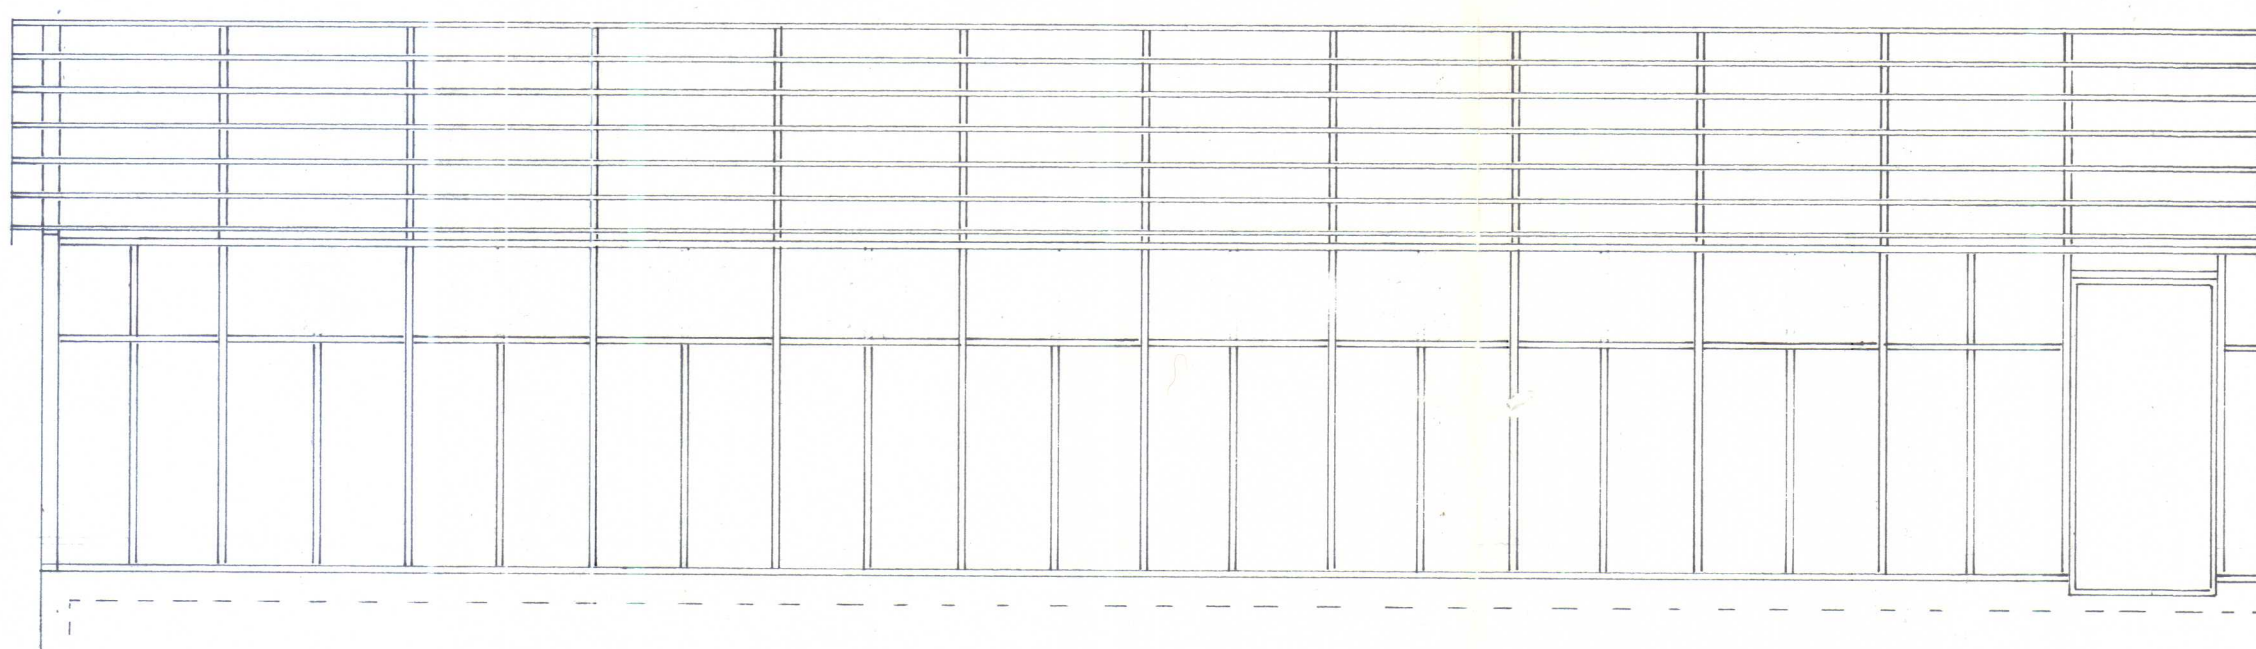

1340,5

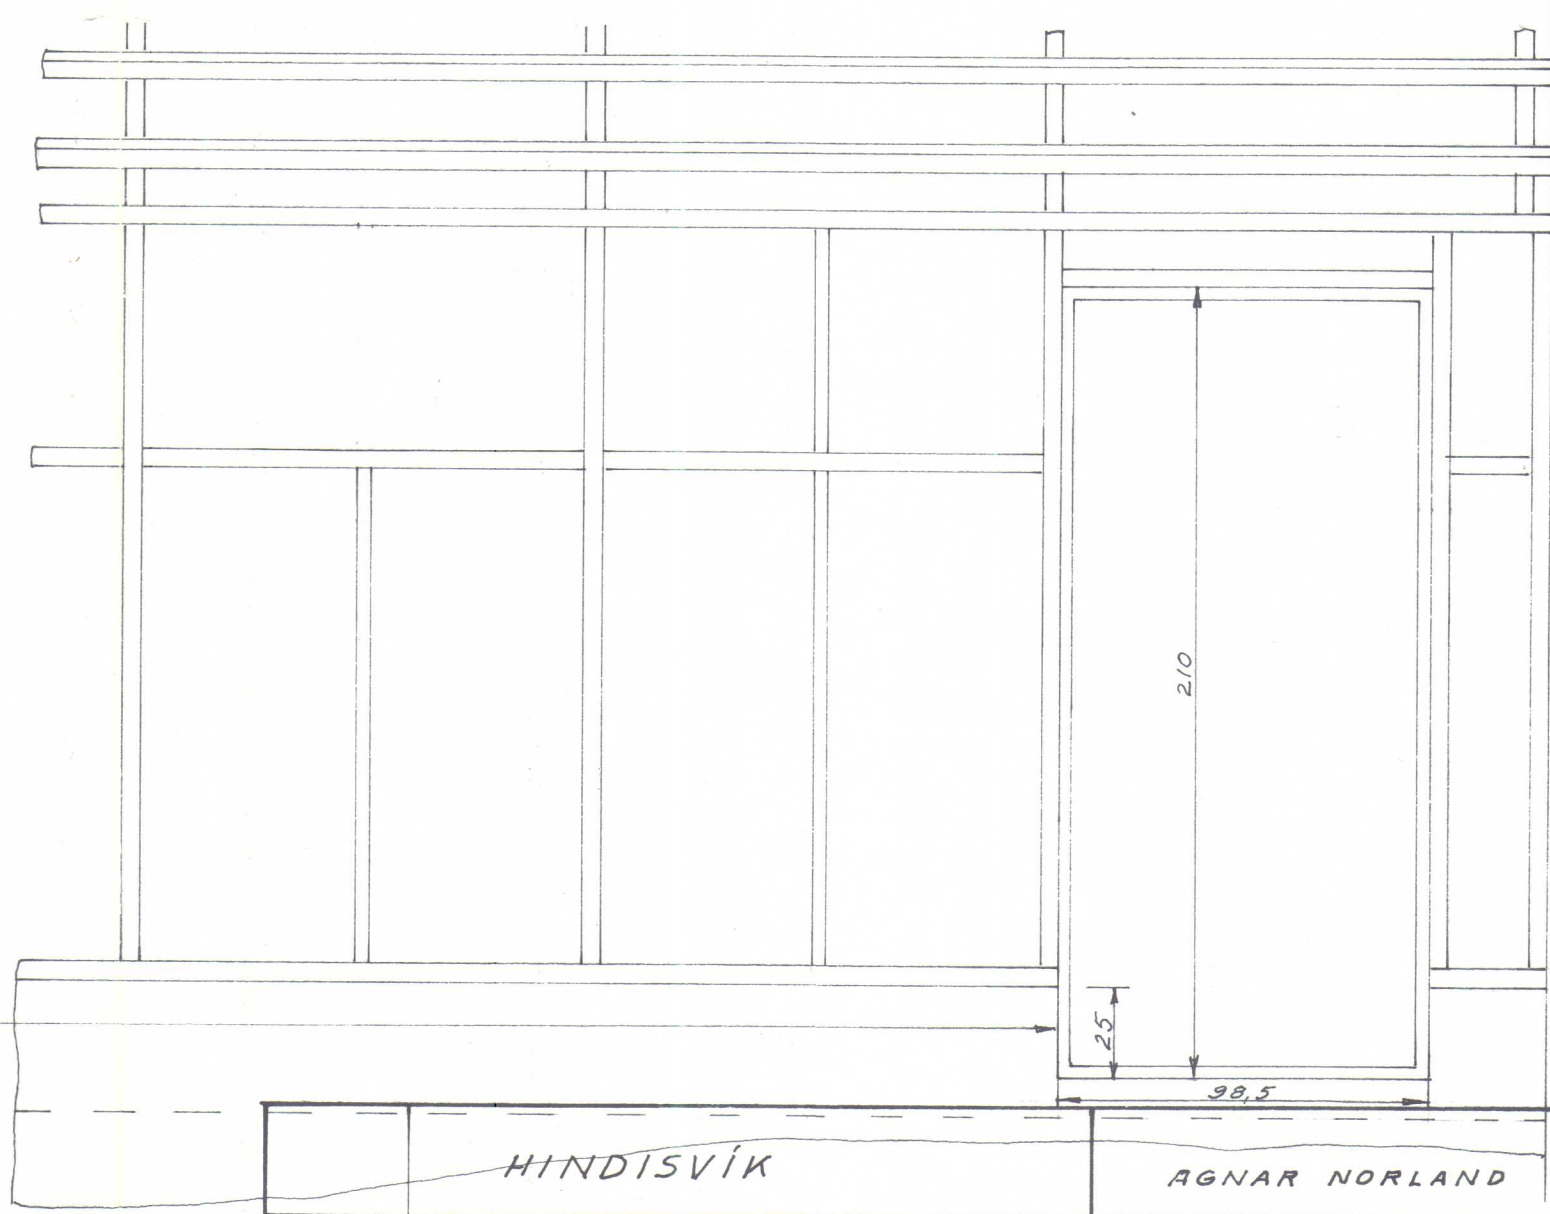

	HINDISVÍK	AGNAR NORLAND	
	HESTHÚS	1:20	Sept. '77
	SUÐURHLIÐ		