


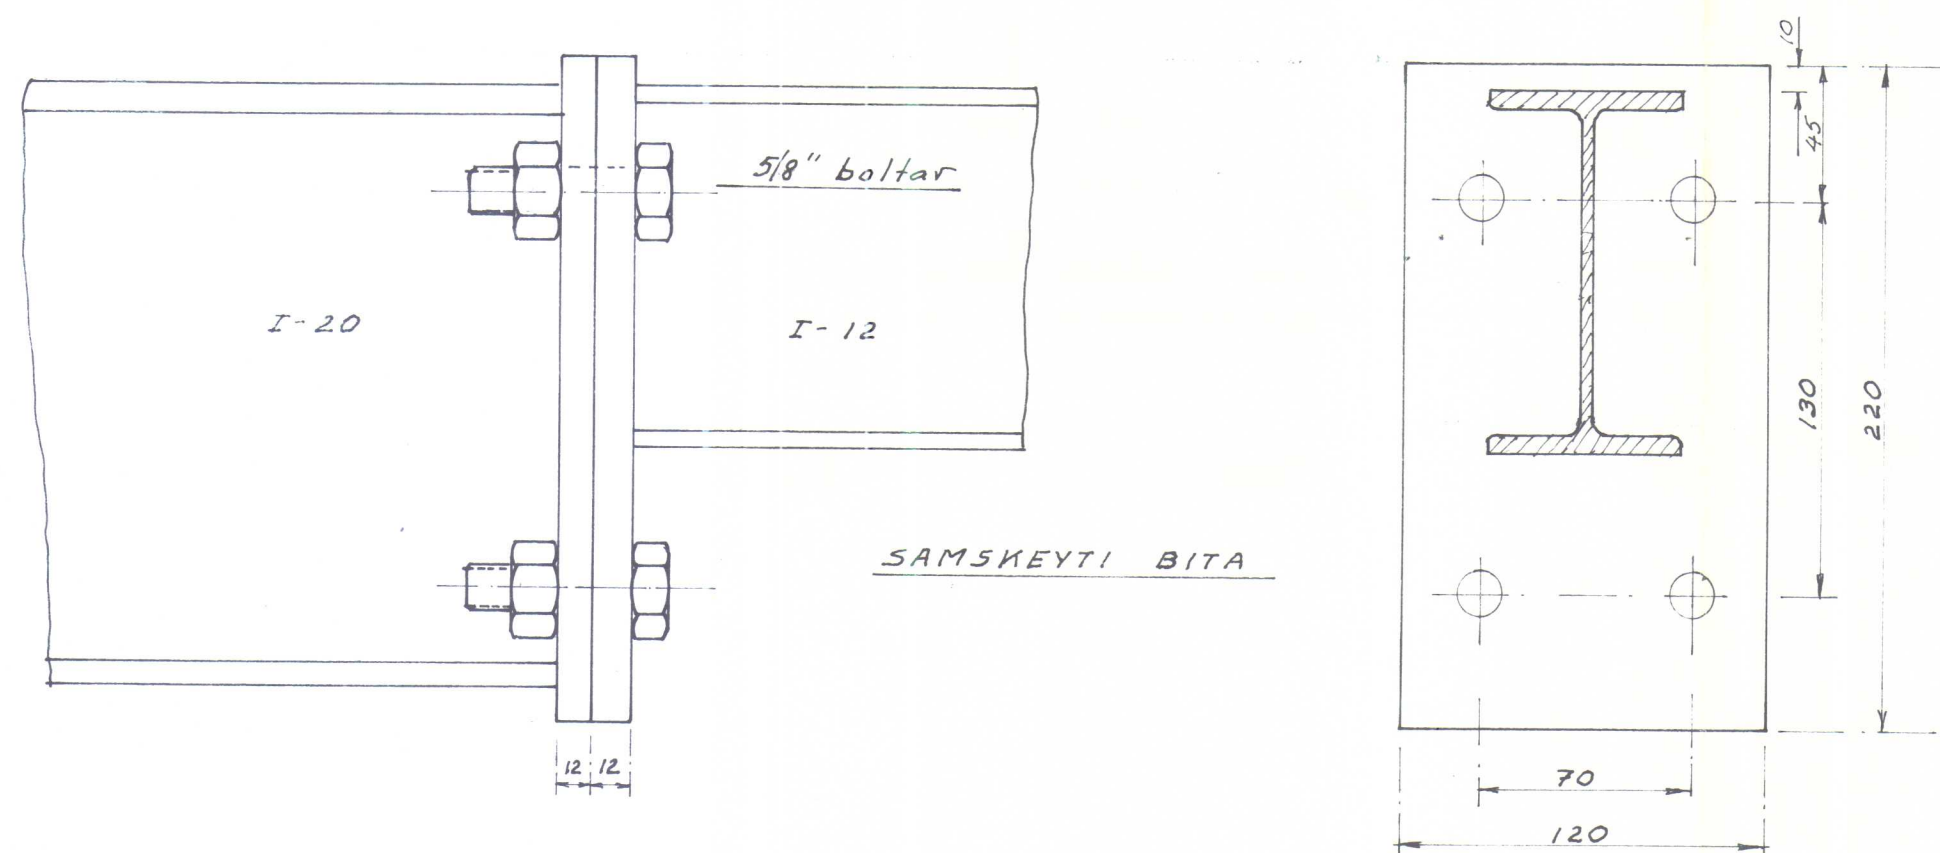
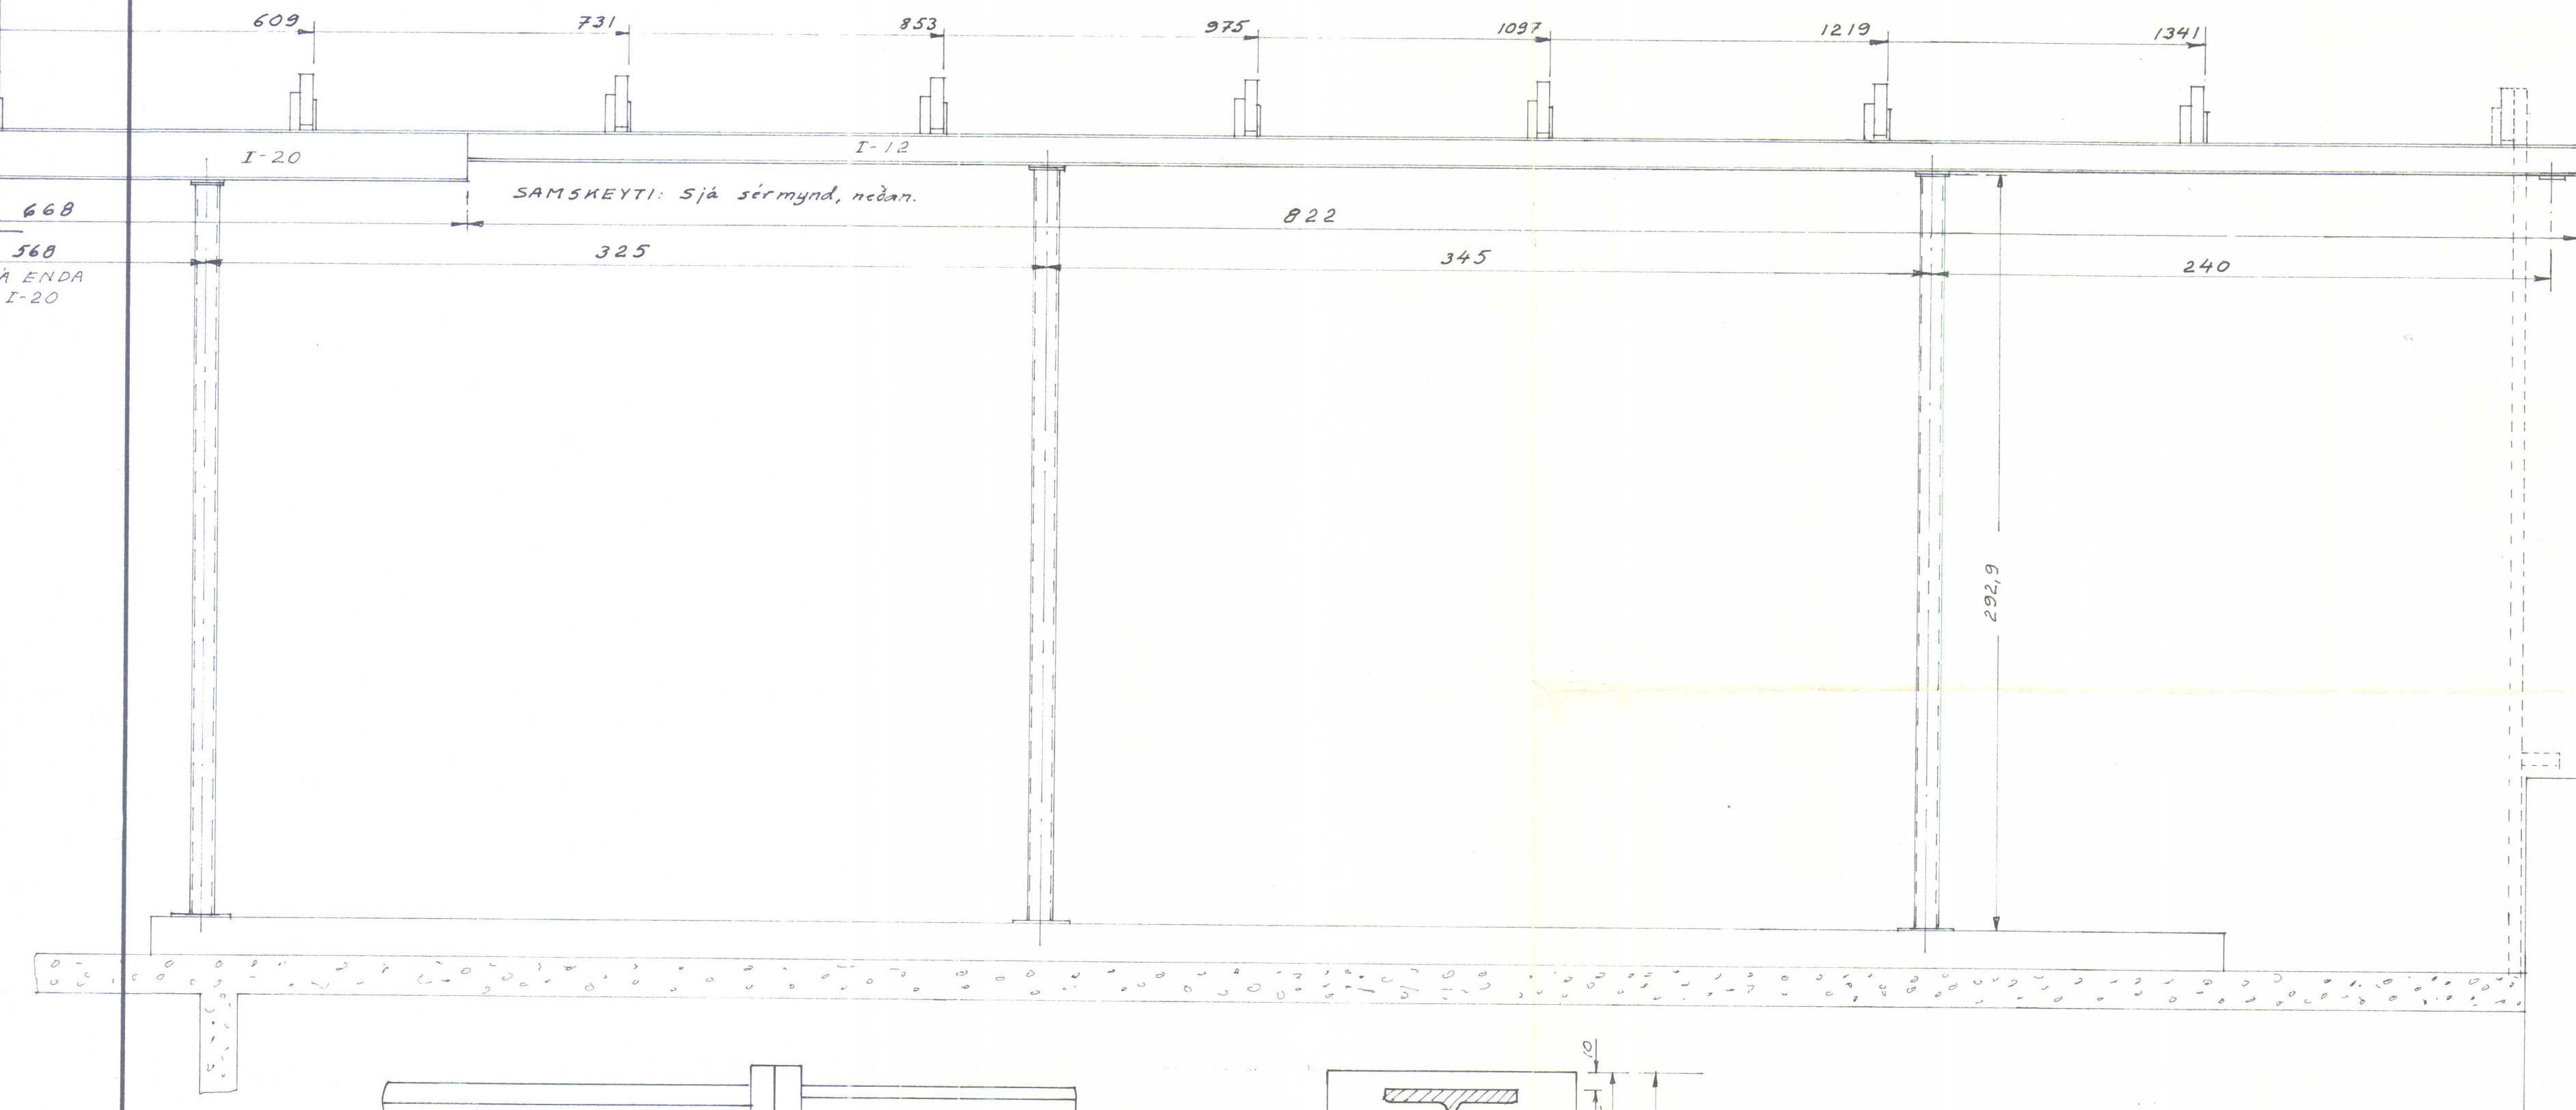
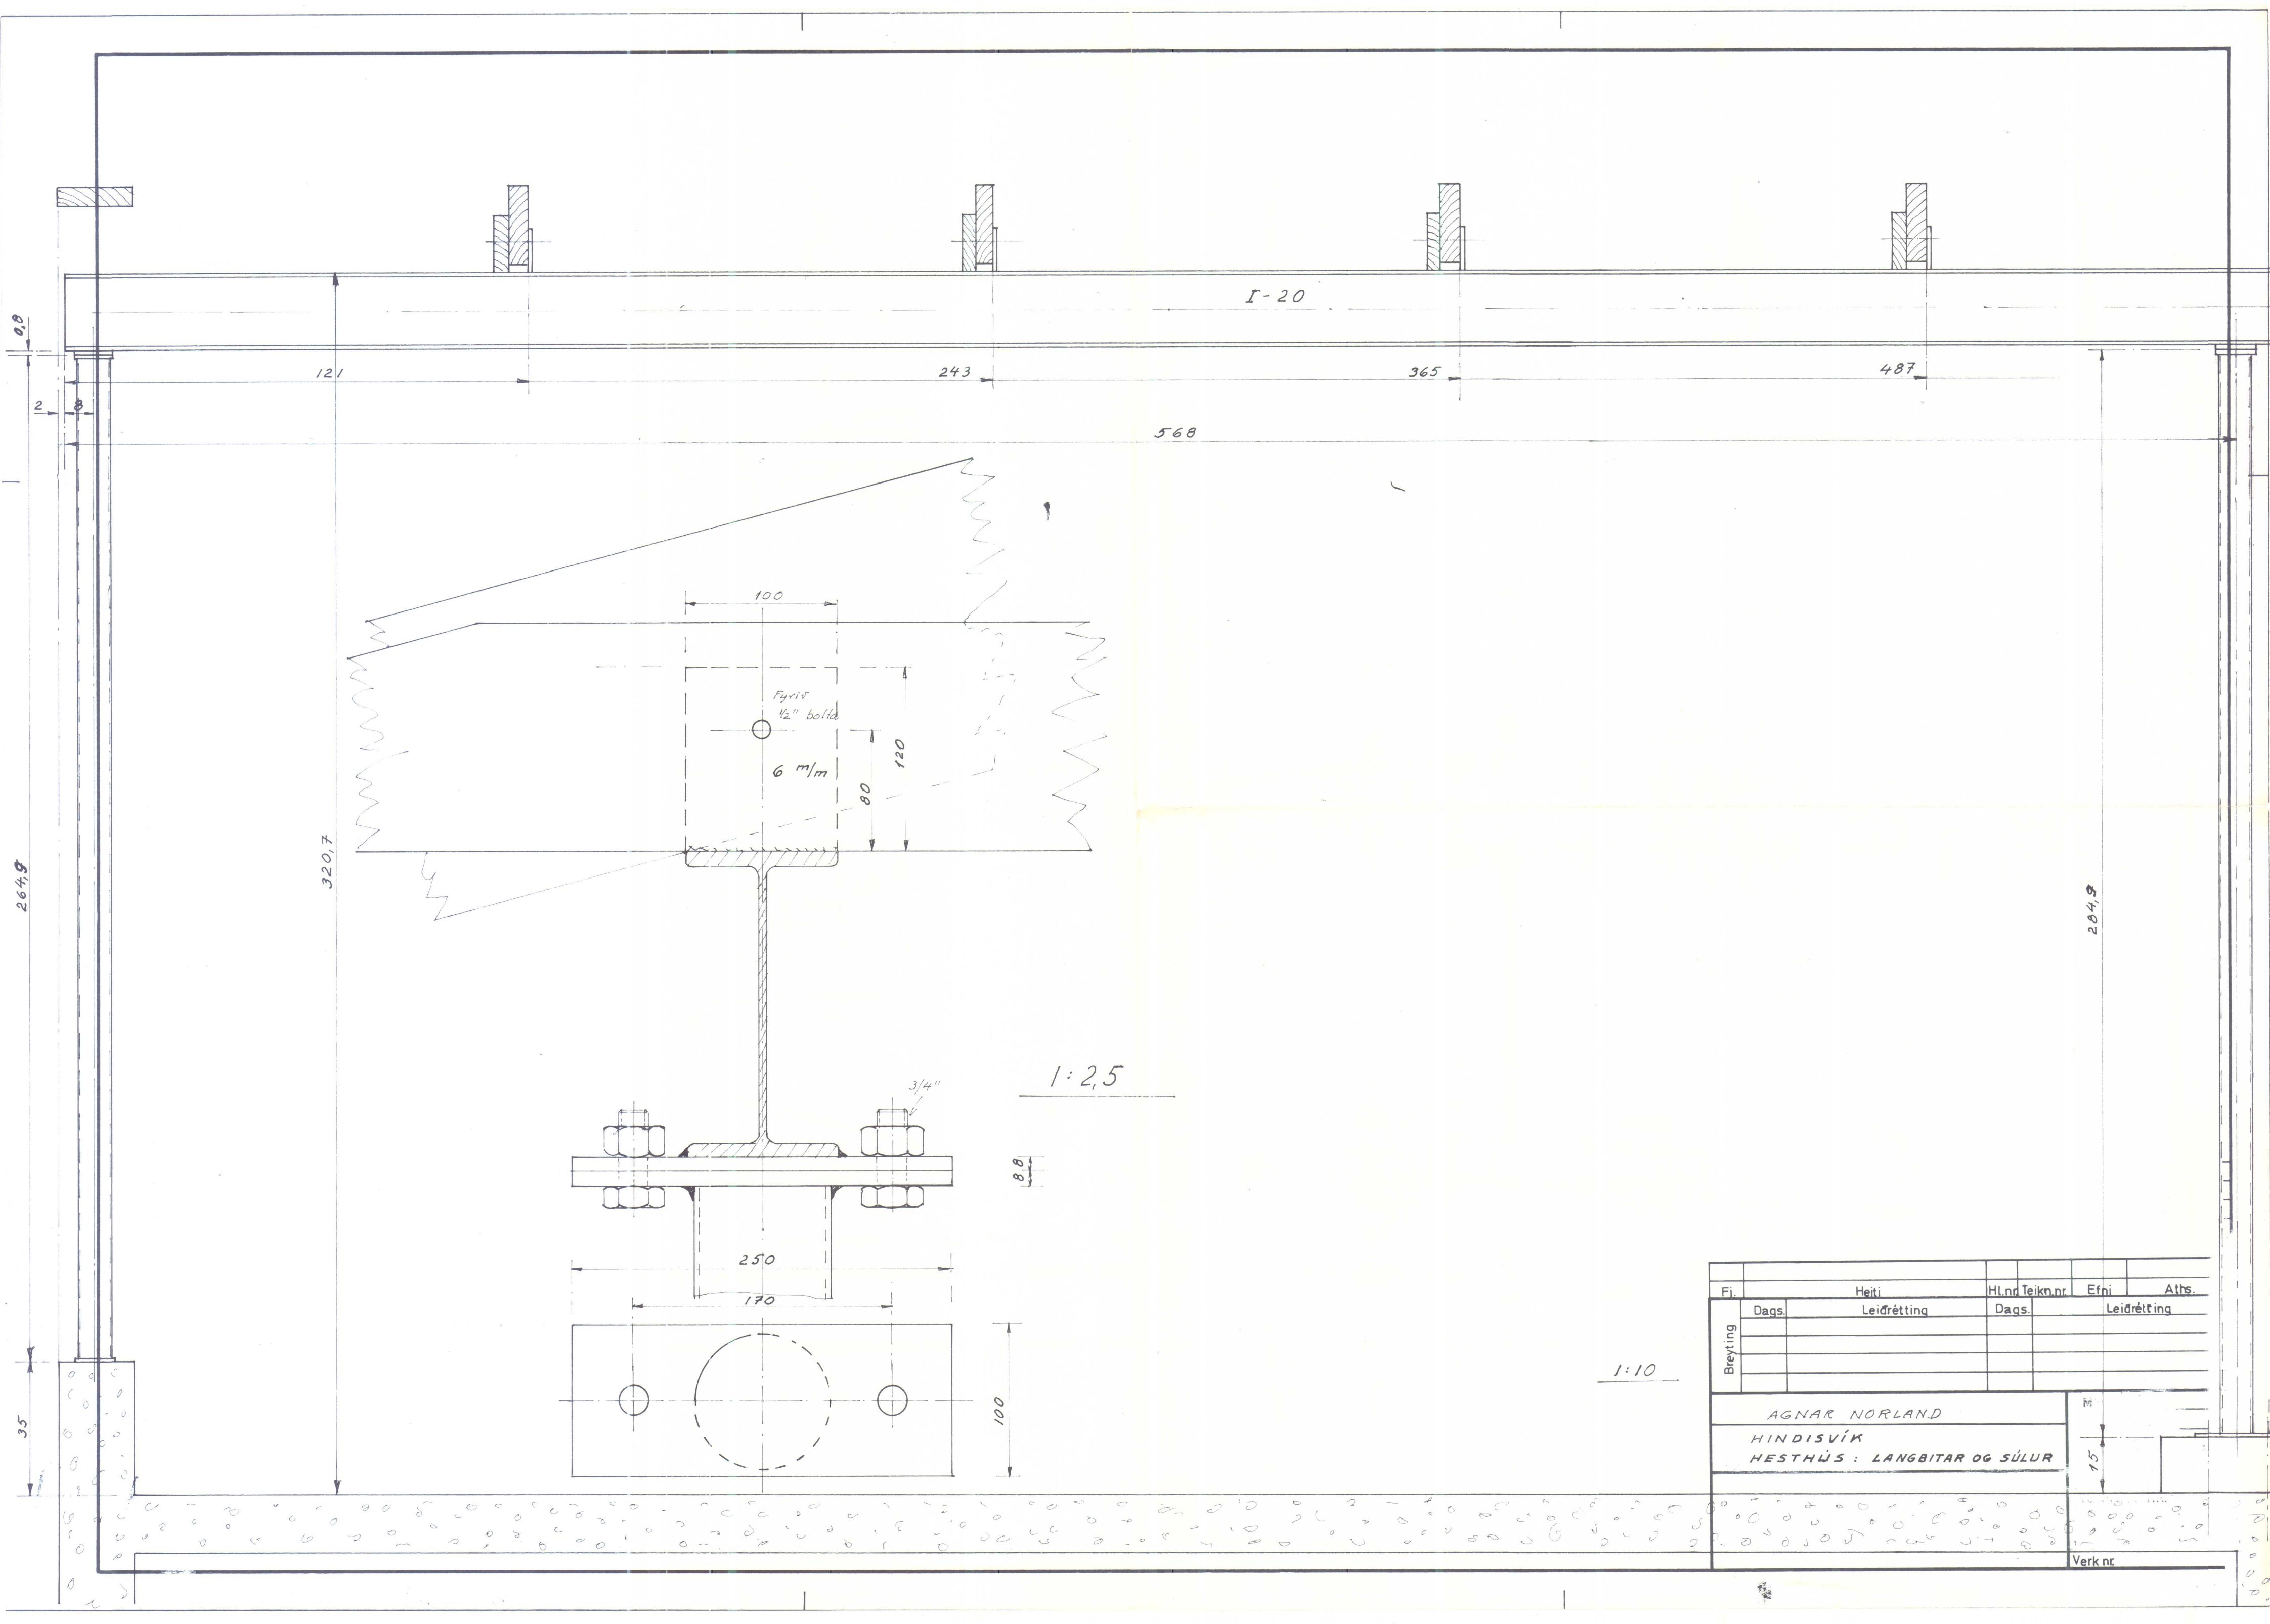


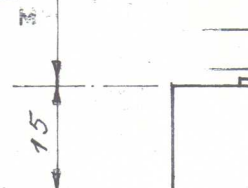

Fi.	Heiti			Hl. nr. Teikn. nr.		Efni		Ath.	
Breyting	Dags.	Leidréttir			Dags.	Leidréttir			
AGNAR NORLAND						Mkv.	Dags.	Sept. '72	
						1:20	Teikn		
							Yfirf.		
							Samb.		
<u>HINDISVÍK</u>						TEIKNING NR.			
HESTHÚS									
LANGBITAR OG SÚLUR						Verk nr.			

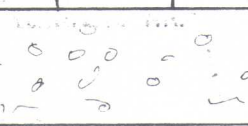


Fi.	Heiti		Hl. og Teikn. nr.		Efni		Atts.	
Breyting	Dags.	Leiddréttir	Dags.		Leiddréttir			
AGNAR NORLAND								
HINDISVÍK								
HESTHÚS : LANGBITAR OG SÚLUR								
								
Verk nr.								

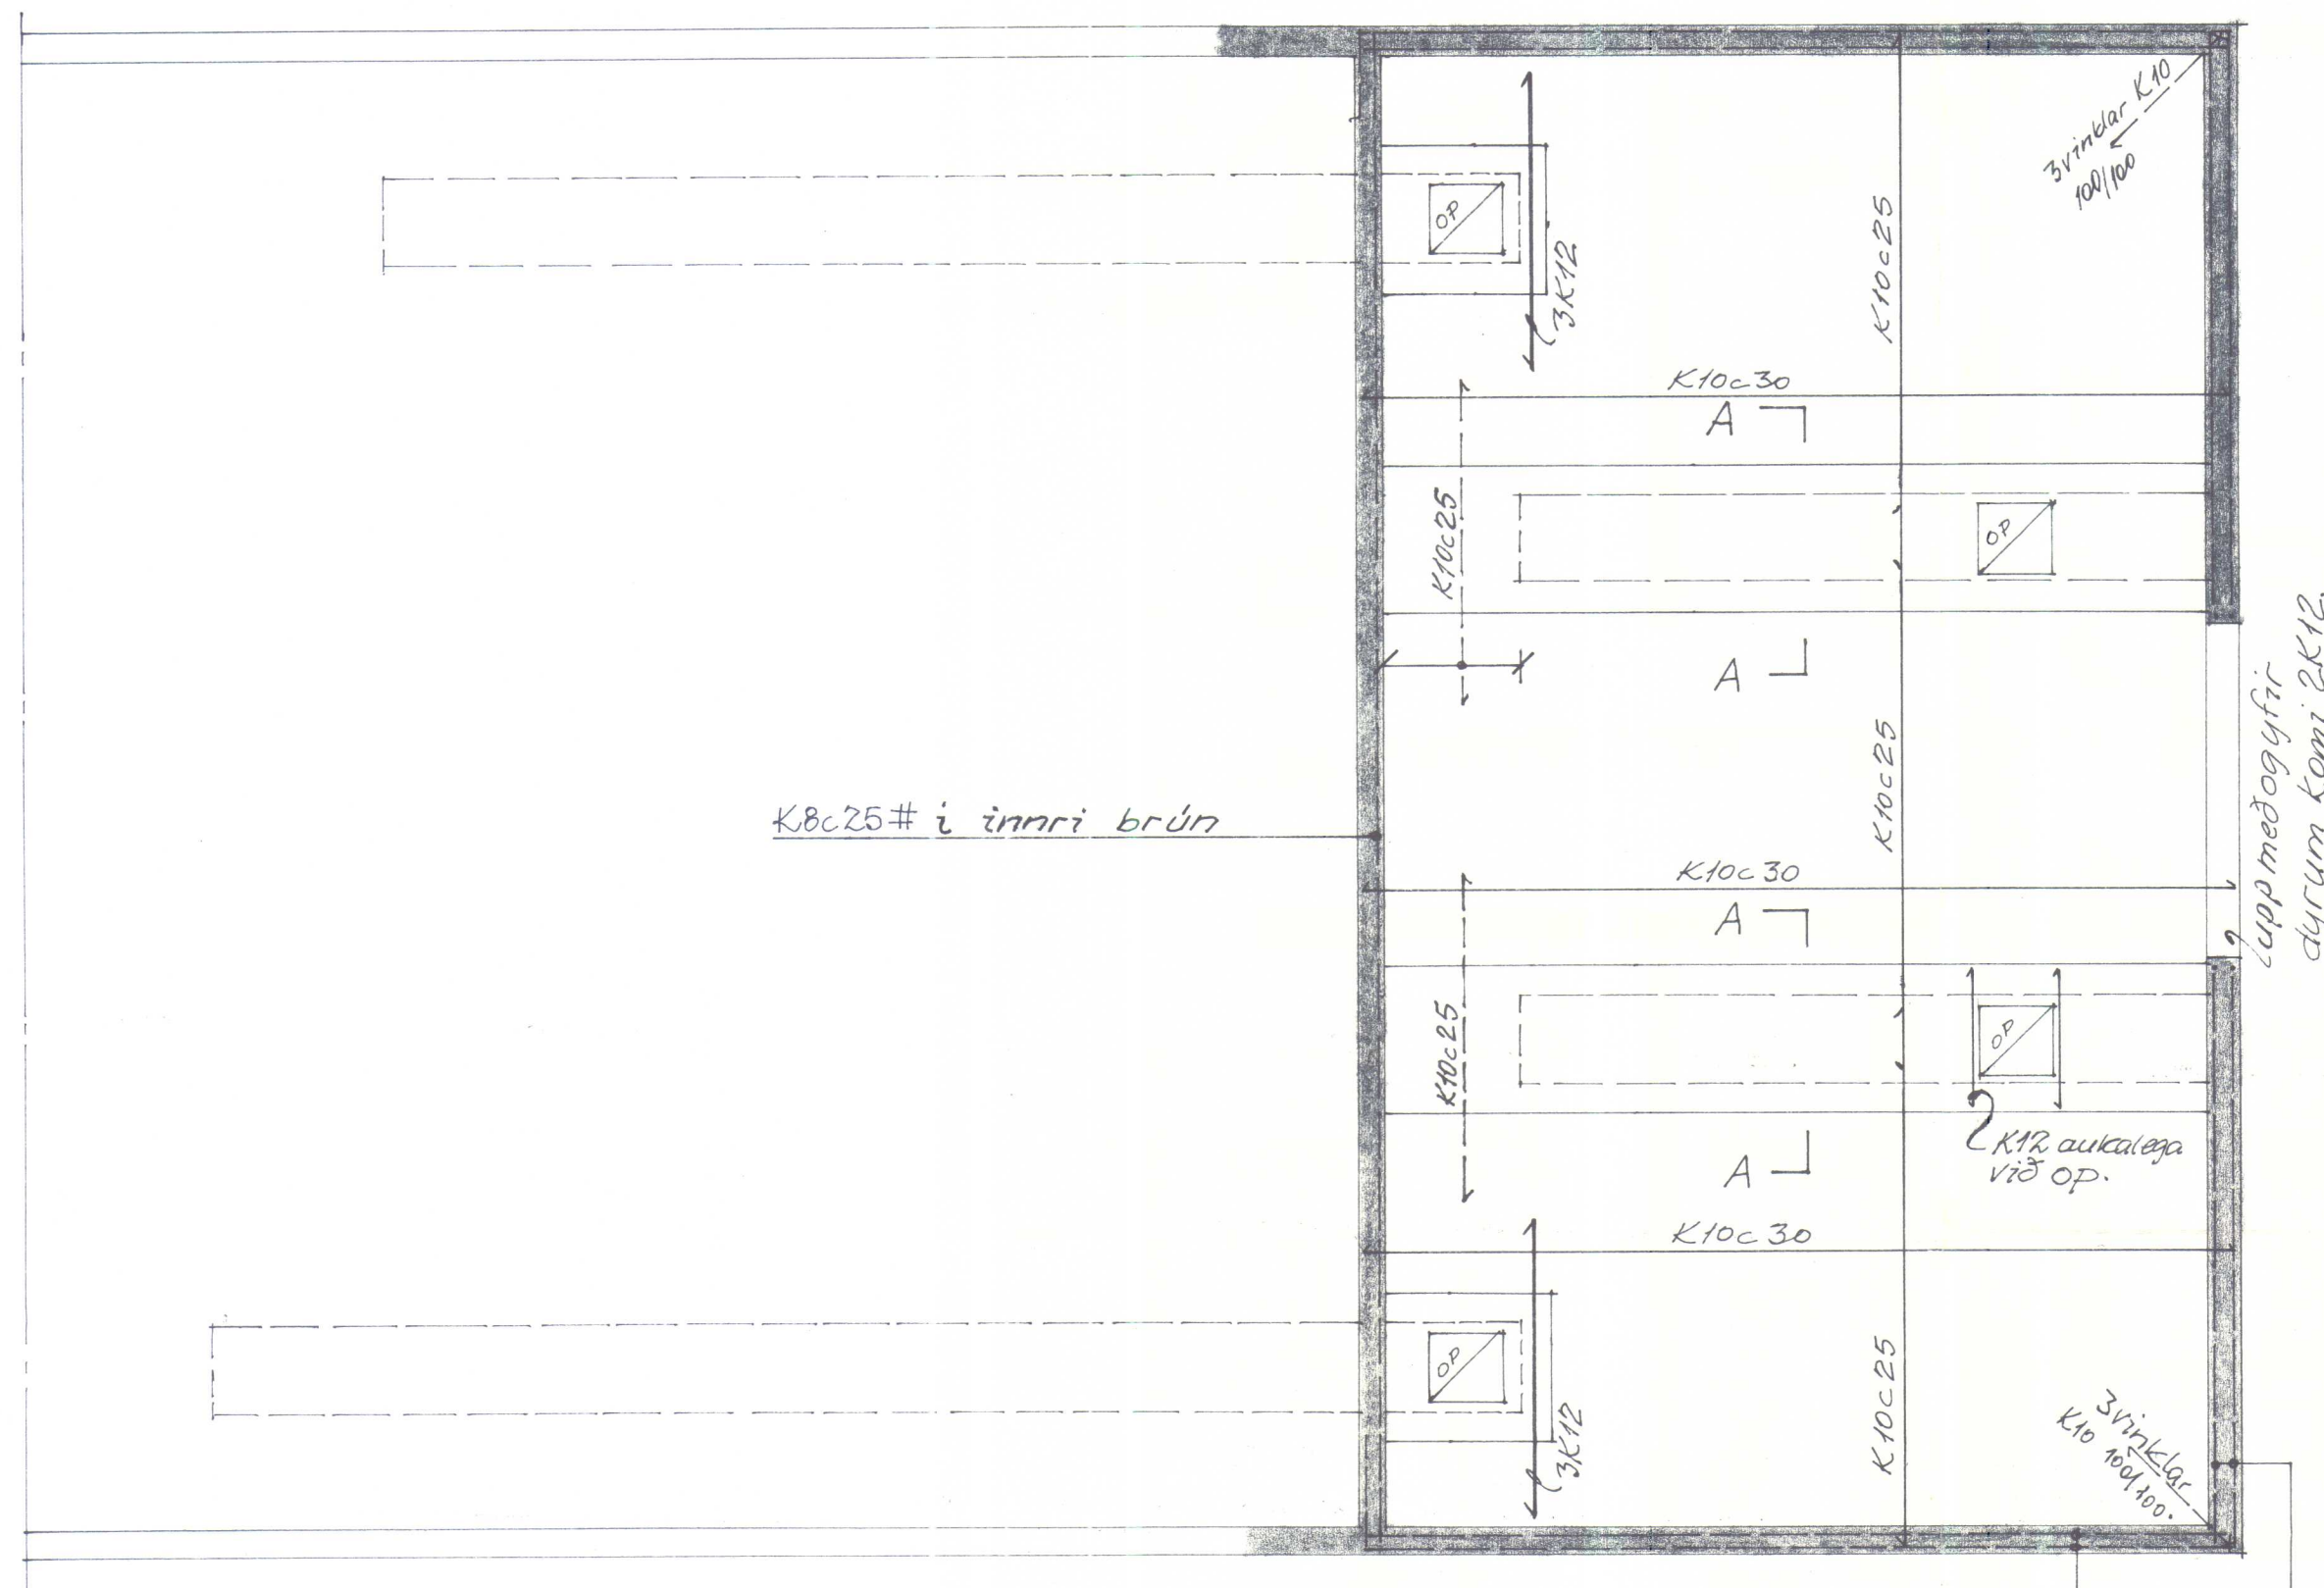


GRUNNMYND 1:50.

FLÖTUÞYKKT 15 CM.

1 stað K10c25 má nota K8c15.
1 stað K10c30 má nota K8c20.

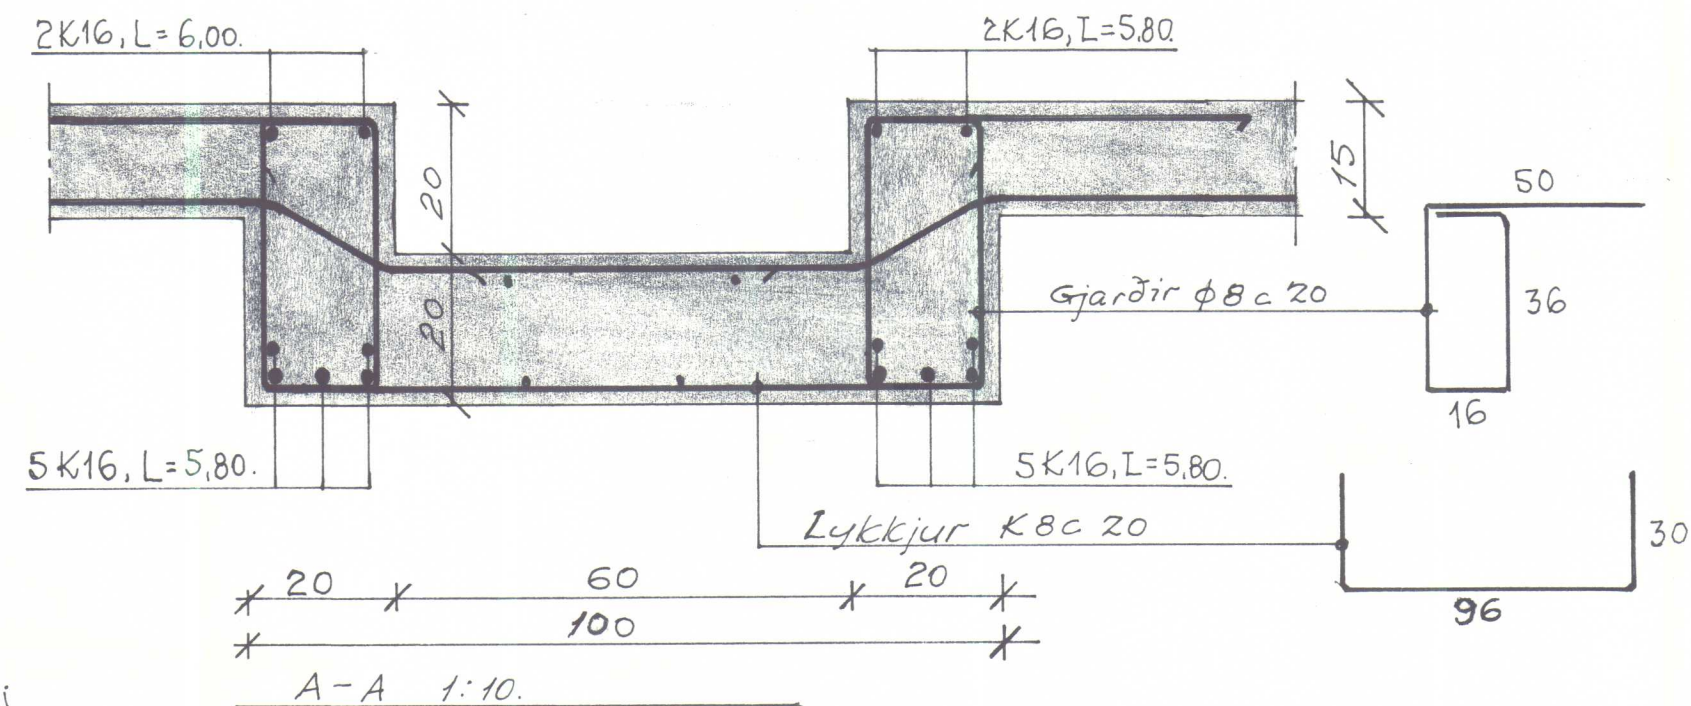

A-A 1:10.

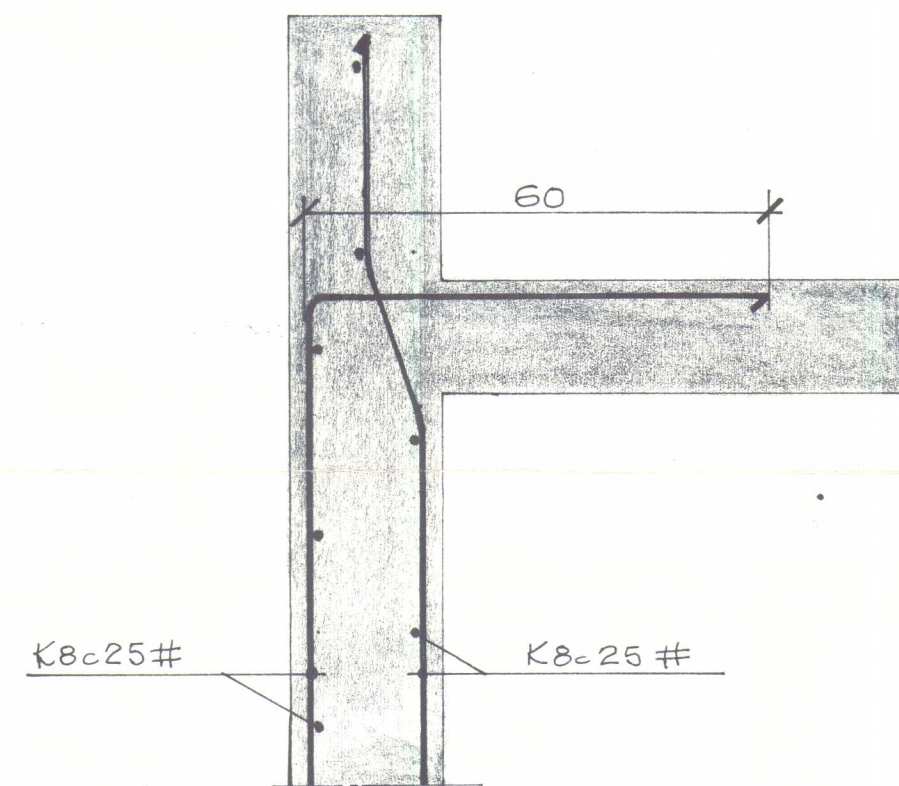

Snið við útvegg 1:10.



Steypa: S160.

Stál: KS 40. tátnað K


St 37 slétt tátnað φ.

A samsteytum misleggist K 8 um 35cm,
K10 um 40cm.

						HESTHÚS AGNARS NORLANDS					
BR	DAG	BREYTING Á			LEGA	U.SKR					
BRAGI ÞORSTEINSSON EYVINDUR VALDEMARRSSON BYGGINGAVERKFRÆÐINGAR MVI SUDURLANDSBRAUT 2 – SÍMI 37583						REYKJAVÍK D. 14.-9.-'77.	KVARDI 1:50, 1:10				
						TEIKN.	REIKN.	VERK		BL. NR.	BR.
						ATH.	SAMP.	7738		1	

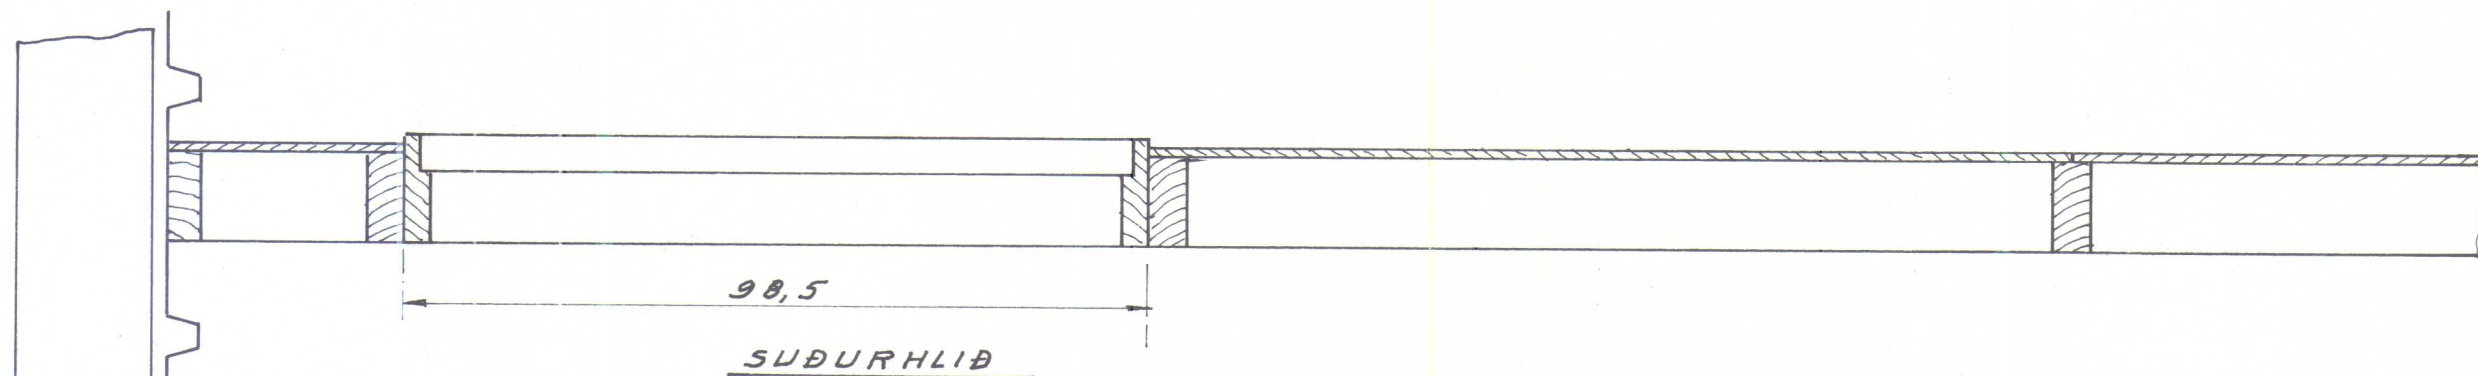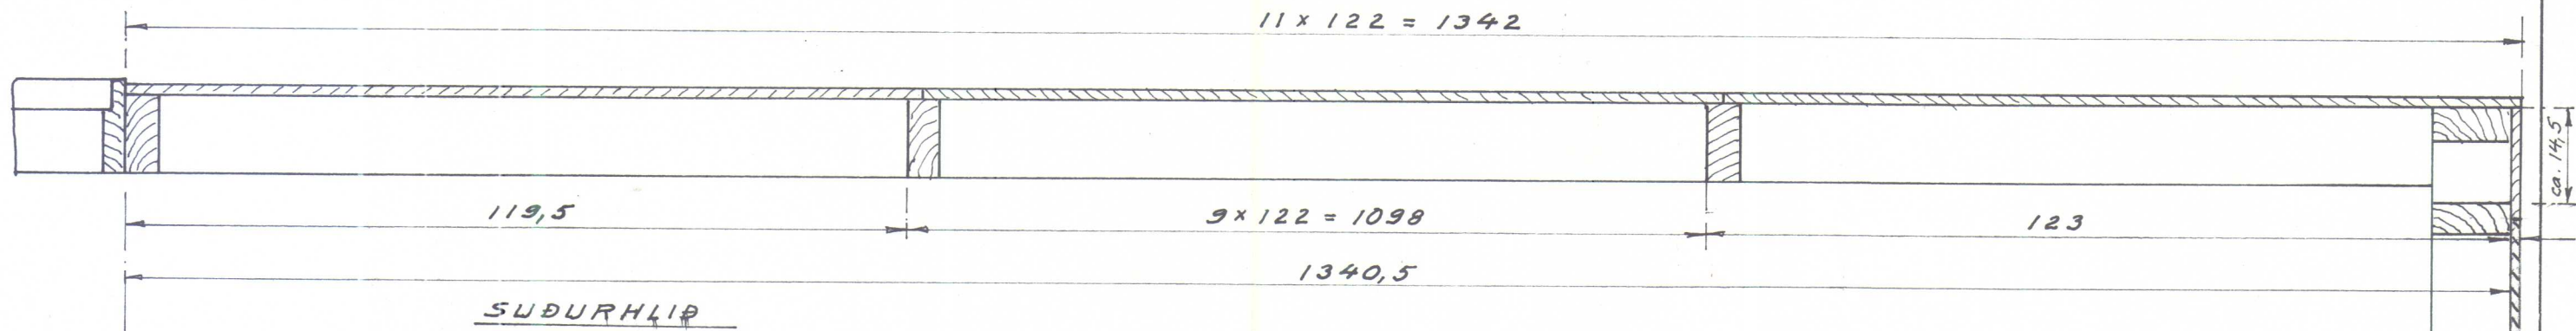

ATH. MILLISTOÐIR ERU EKKI SÝNDAR
SJA: TRÉGRIND - HLIÐAR

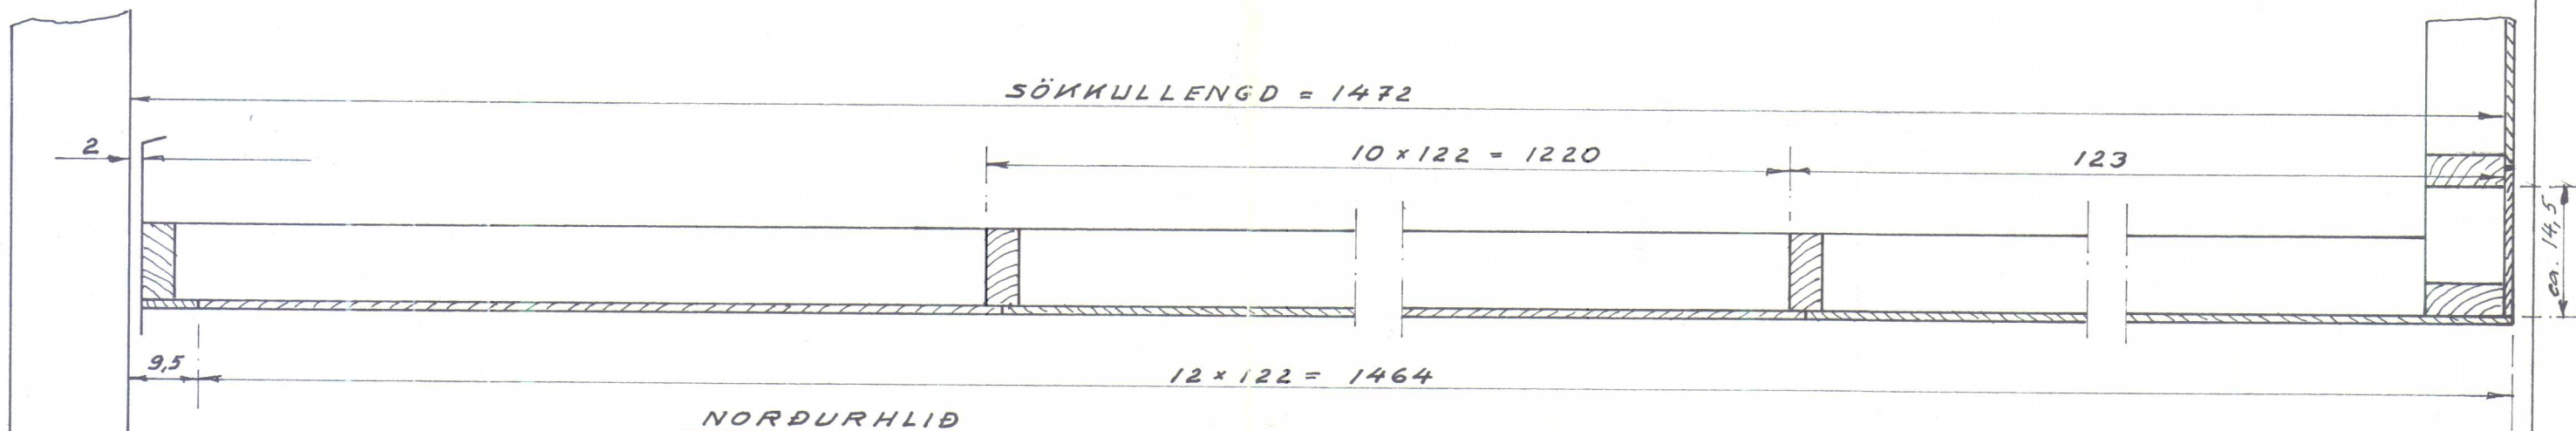

	HINDISVÍK	AGNAR NORLAND	
	HESTHÚS	1:10	
	TRÉGRIND - ADALUPPISTÖÐUR		