


Rafum. 6/9 83
Trygguni Ingvarsson
Kifusundi 9.




1431


geheelig.

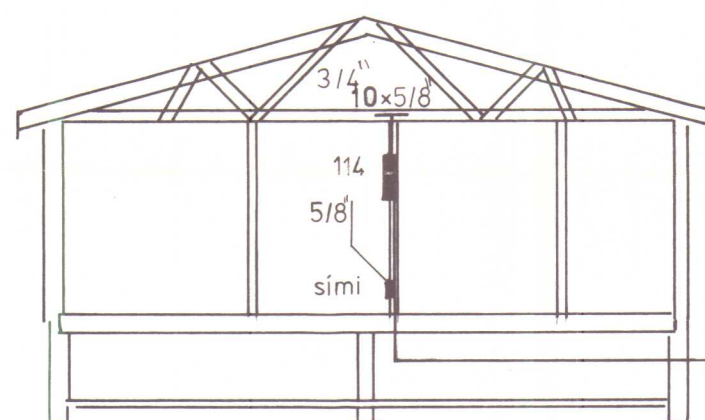

Sníð mkv. 1:100

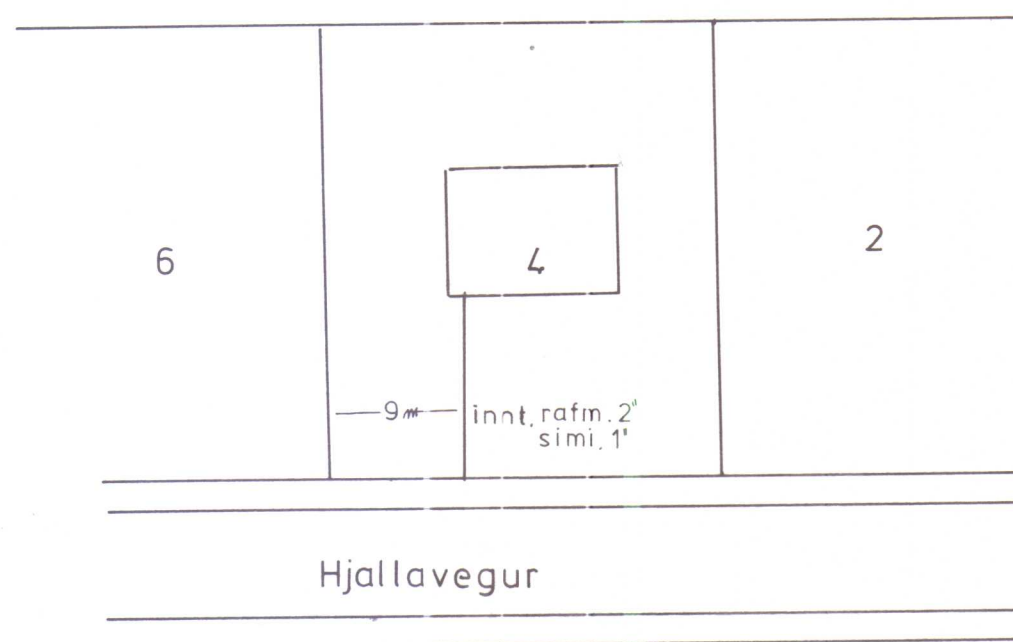

Afstöðumynd. mkv. 1:500.

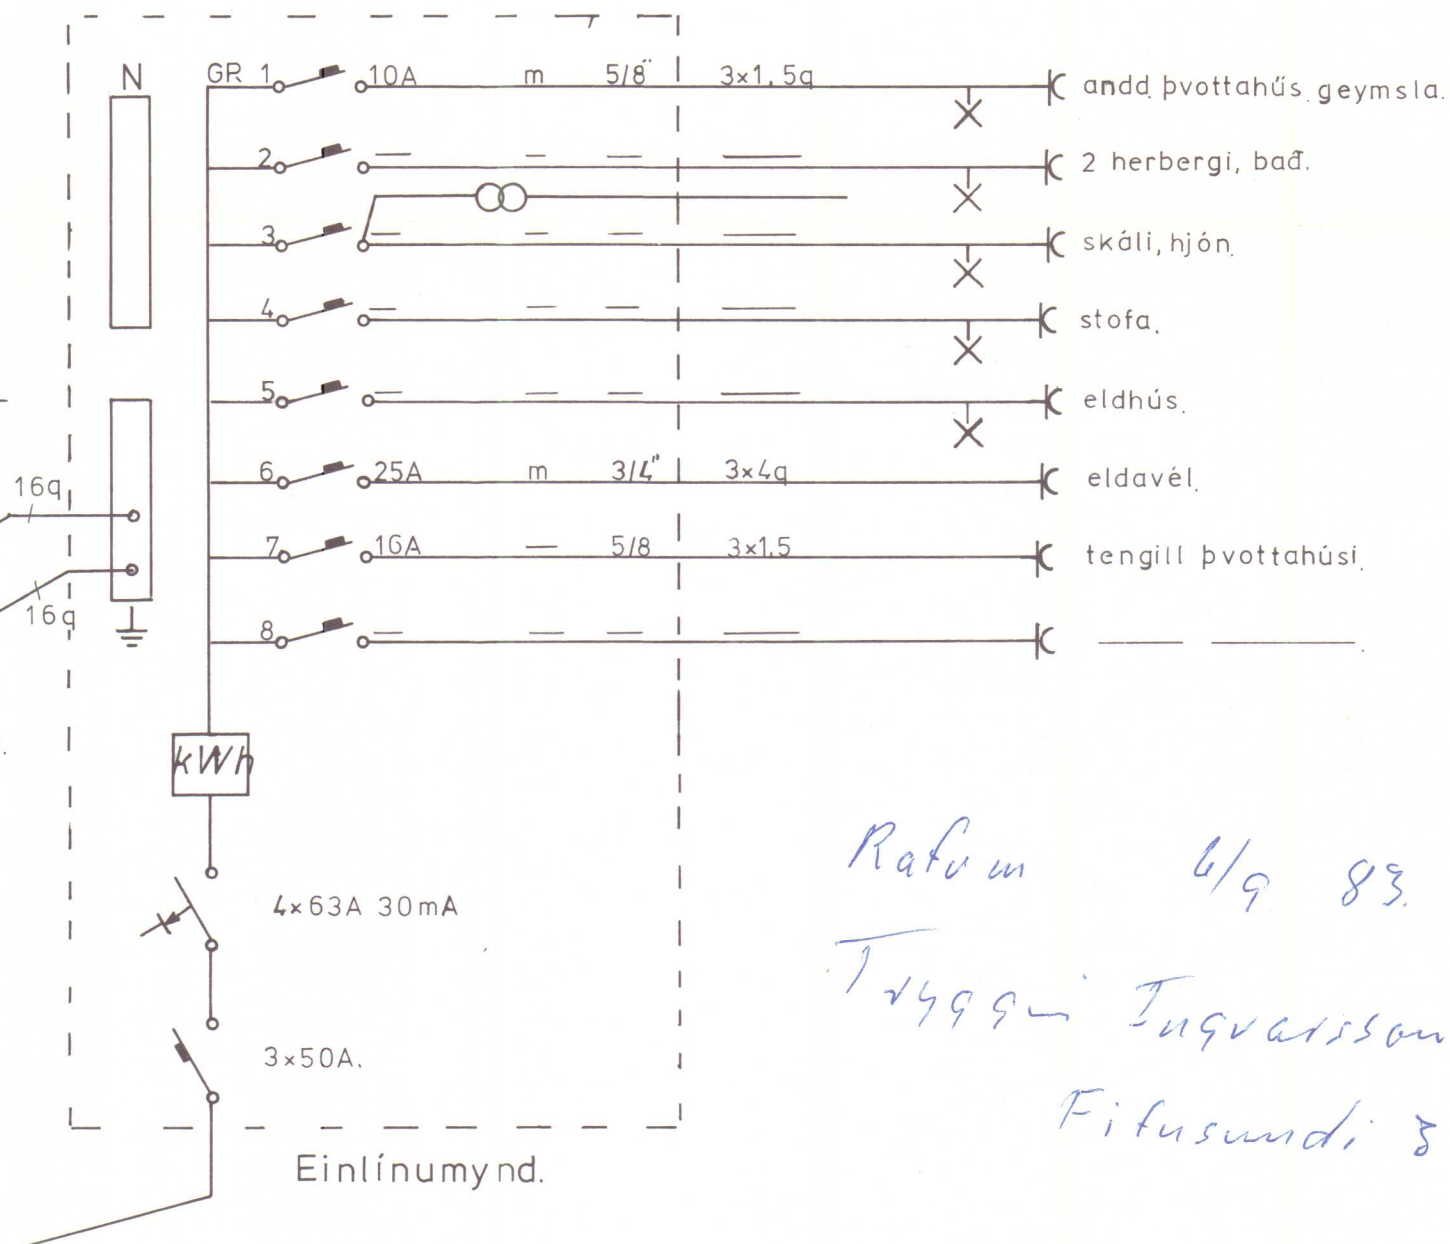

Rafur 6/9 83.
Tryggvi Ingvarsson
Fitusundi 3

Raftákn Hvammstang sími 95-1337.

Guðmundur Sigurðsson löggjafm.

Íbúðarhús. Hjallavegur 4 Hvt.

mkv. 1:100
1:500

Raflögn.
Einlínnumynd, Sníð,
Afstöðumynd.

júlí 83

blað 2. af 2.

Guðmundur