
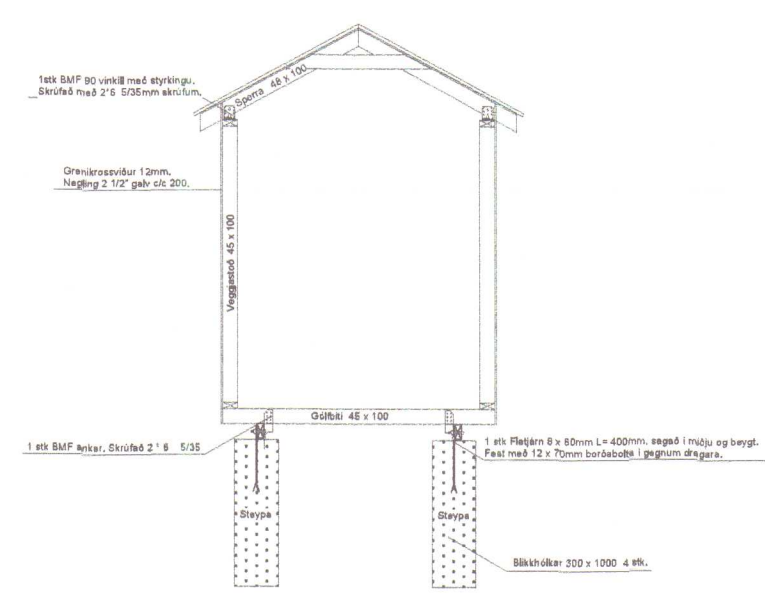


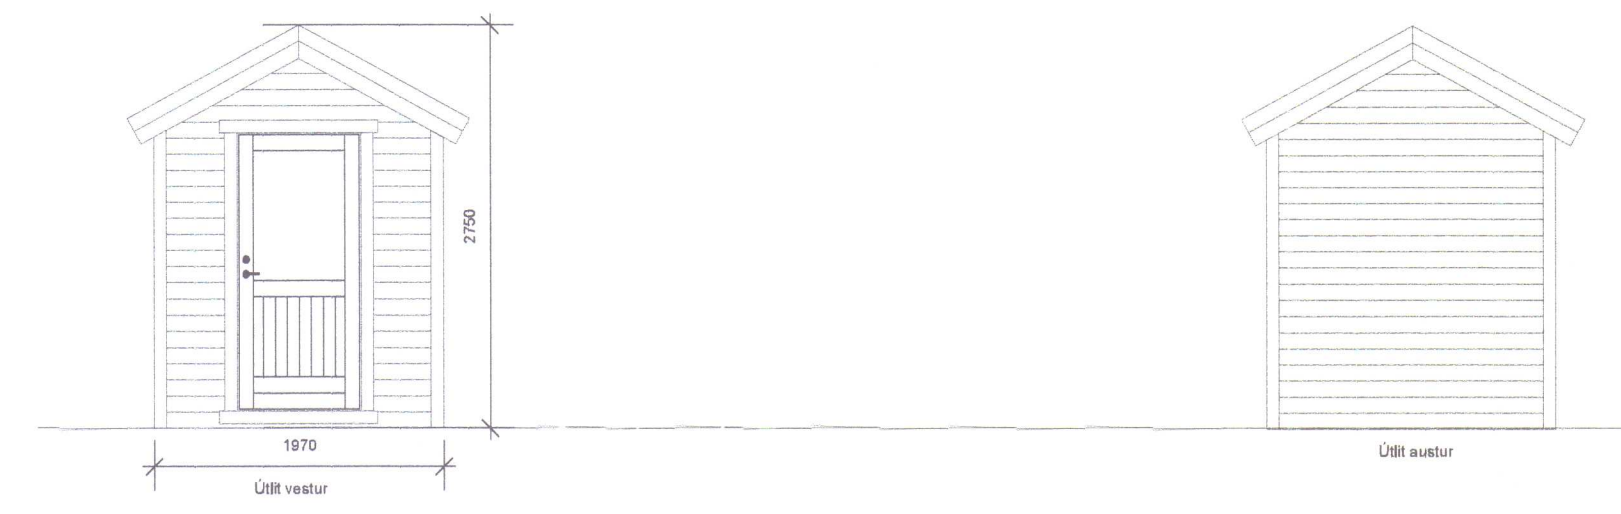

ÁRITUN BYGGINGAFULLTRÚA

Hjallavegur 6 Garðhús.
Uppdráttur: Útlit og grind
Mælikvarði: 1:50
Breyting: .
Verkkaupi: Kári Bragason

A01

Telknað: Einar Daniel Karlsson

Dagsetning:
Yfirlit og samþykkt: