



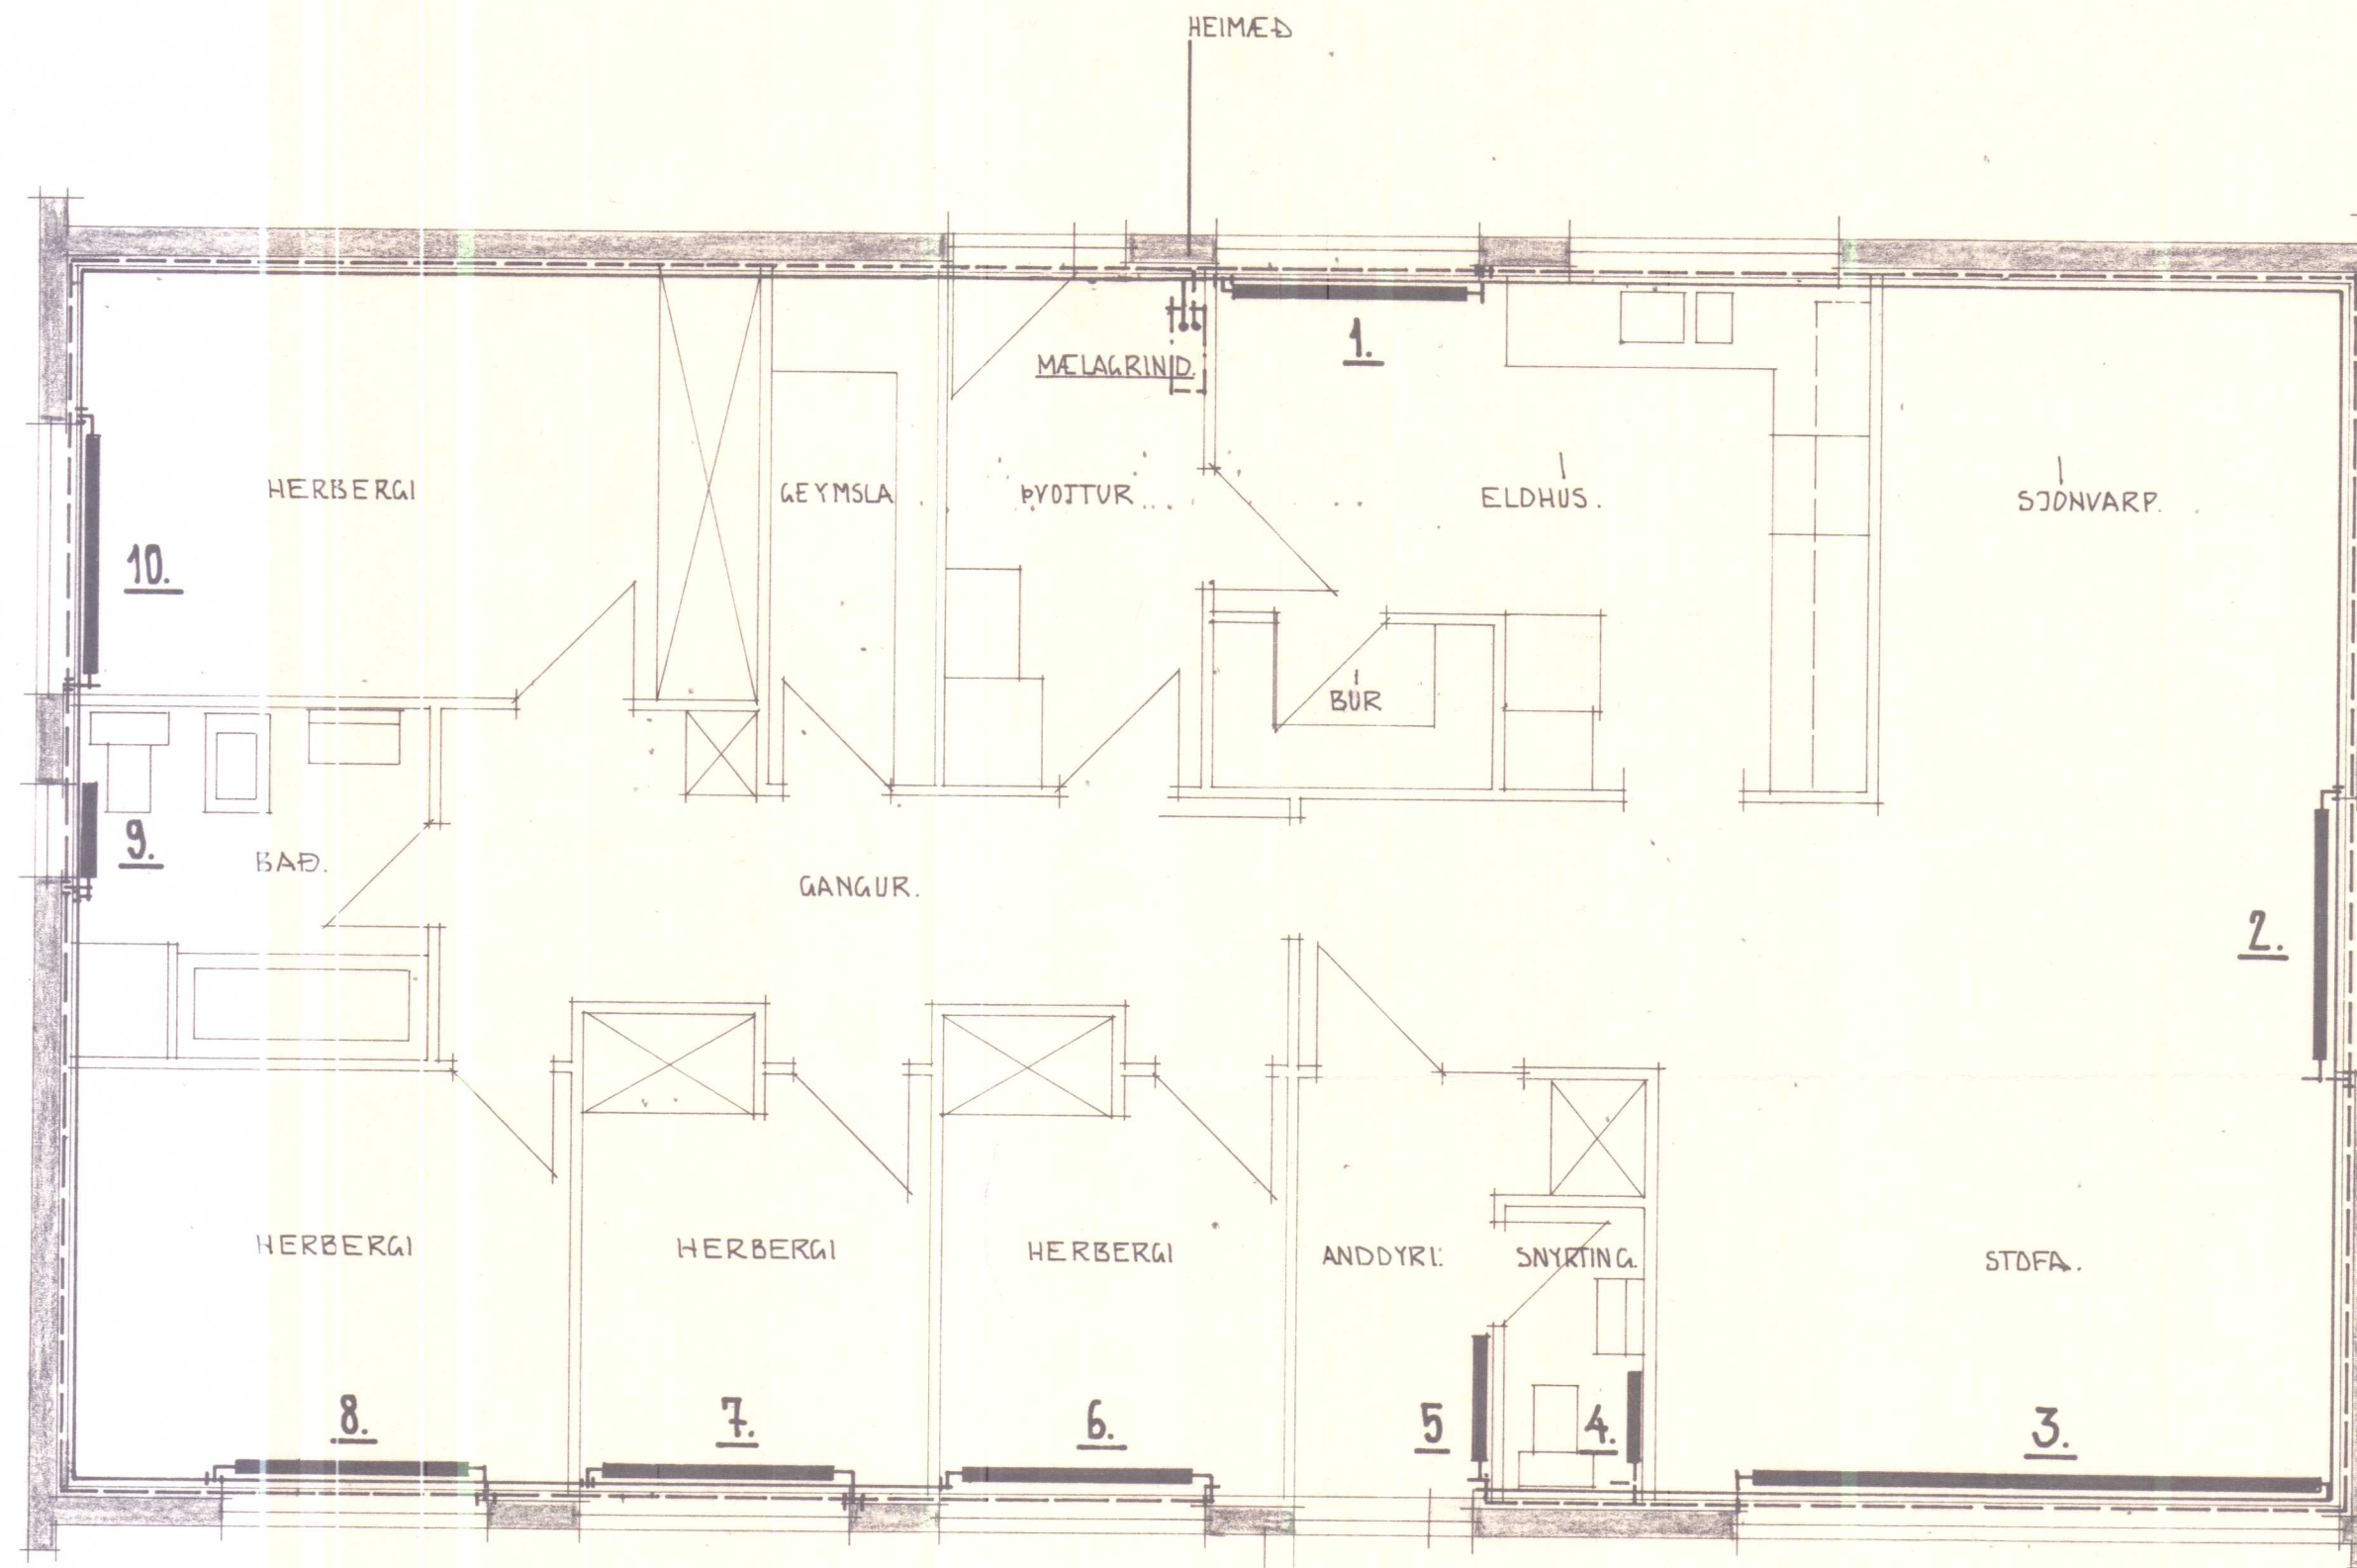

GRUNNMYND MK 1:50.

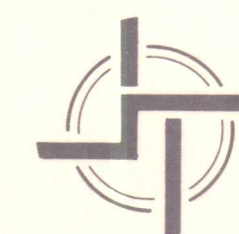

STADALHÚS

TEIKNISTOFA SUDURLANDSBRAUT 20 SIMI 83141.

VERKEFNI	DAGS.	1977.	VERK NR
HITALÖGN GRUNNMYND, HITAVEITA.	MKV.	1:50.	
	BR.		
	BLAD NR	3.03	

S.4.

Sigurdur Gudmundsson *Sigurdur P. Kristjánsson*
SIGURÐUR GUDMUNDSSON SIGURÐUR P. KRISTJÁNSSON FTFÍ