

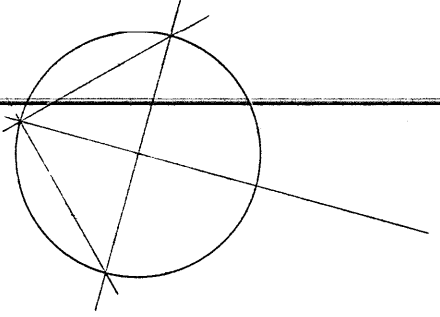


Samþykkt í byggingarráð
10. ág 1981
Ólafur Jakobsson

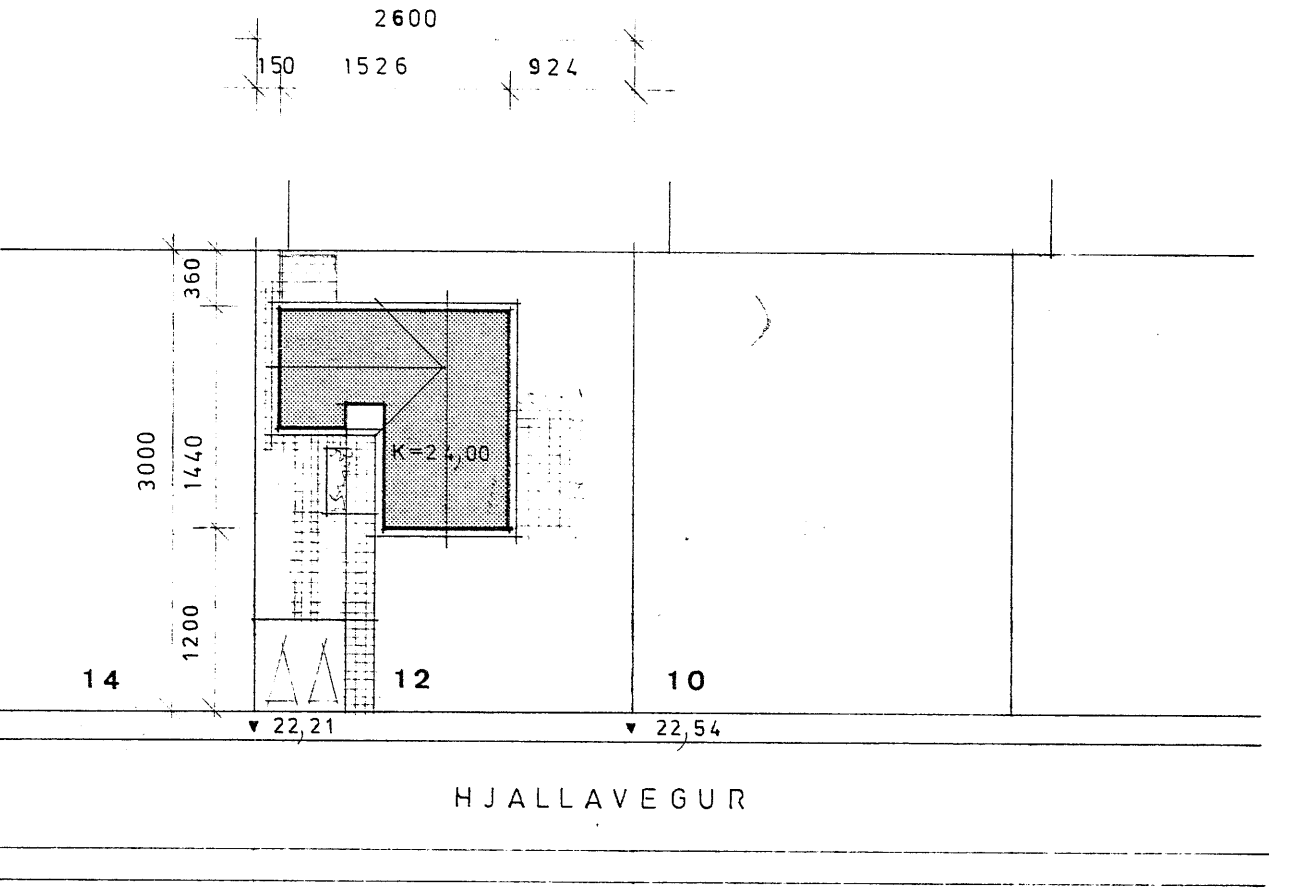

S

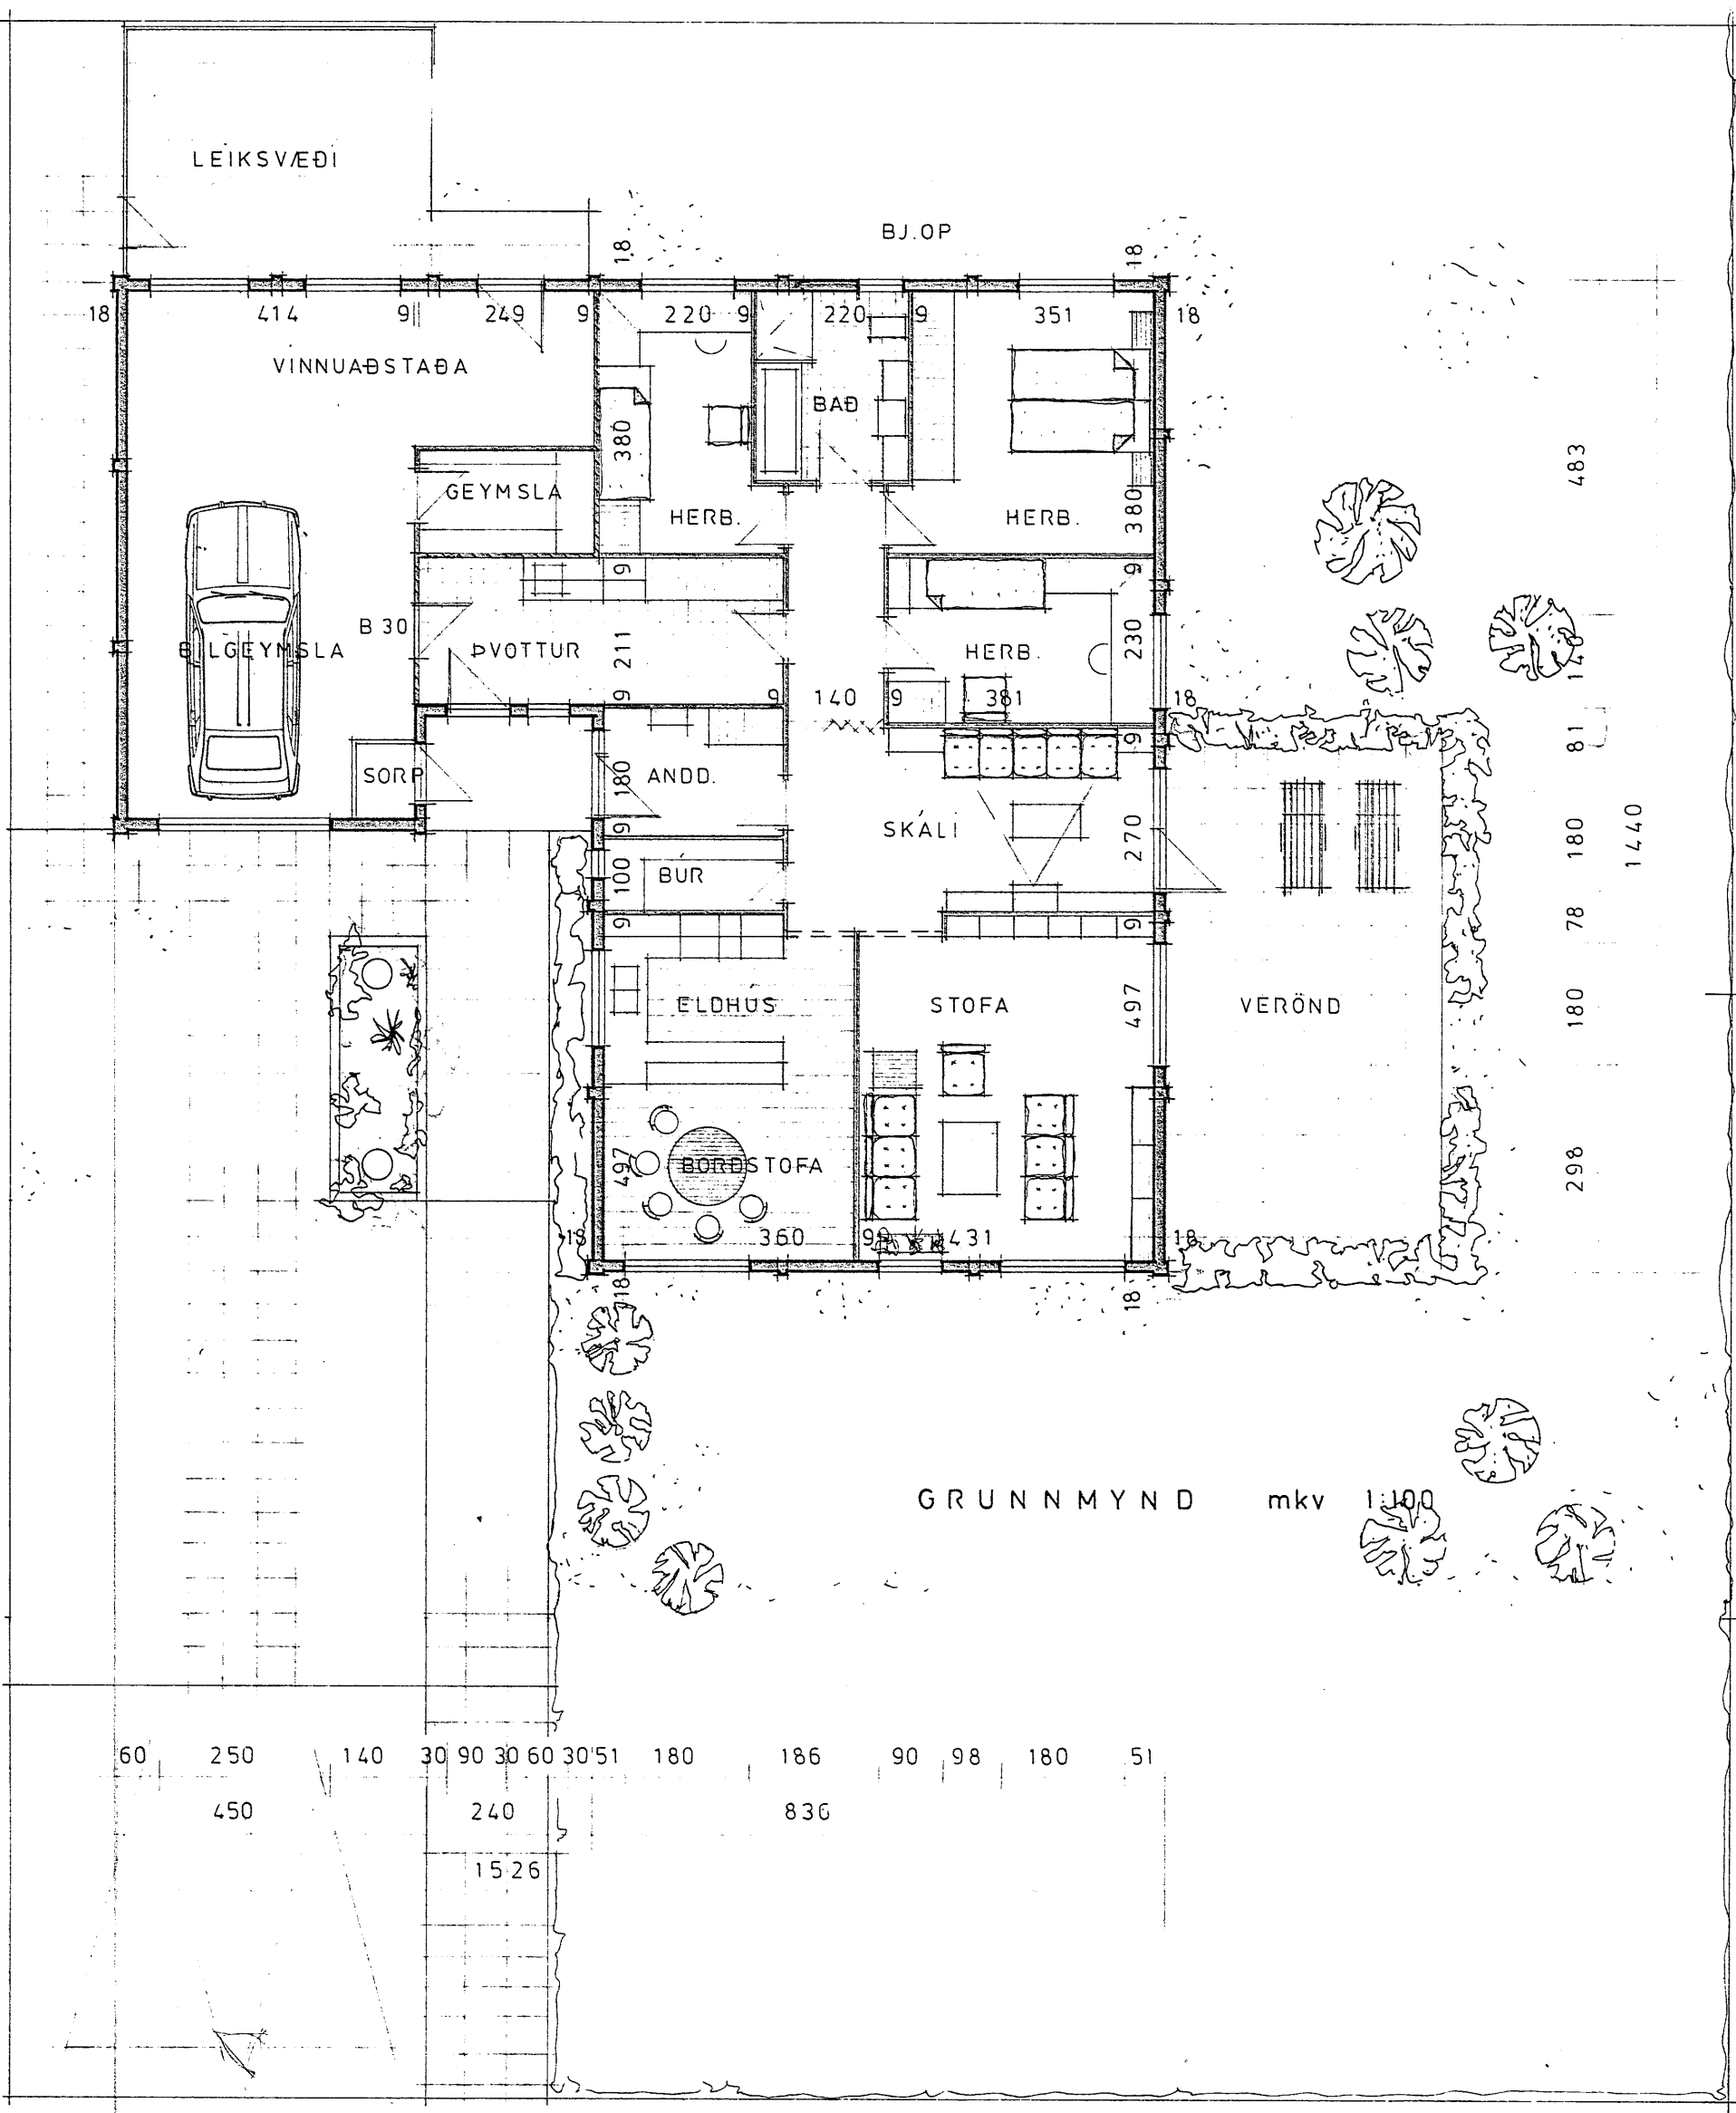


AFSTÖÐUMYND mkv 1:500

STÆRÐIR:		
ÍBÚÐ	126,31 M ² BR.	112,28 M ² NETTO
BÍLG.	45,34	—
SAMT.	171,65	—

GRUNNMYND mkv 1:100

VERK **hjallavegur 12** HVAMMSTANGA

 	HEITI GRUNNMYND ; AFSTÖÐUMYND	TEIKN F.H.	TEIKN. NR 01
	MKV 1:100; 1:500 DAGS JÚNÍ '81  	REIKN YFIRF	
	TEIKNISTOFA HAUKS HARALDSSONAR S.F. SÍMI 96-23202 AKUREYRI		