


Samþykkt í byggingarnefnd


10. ág 1981

Olafur Jónsson


S

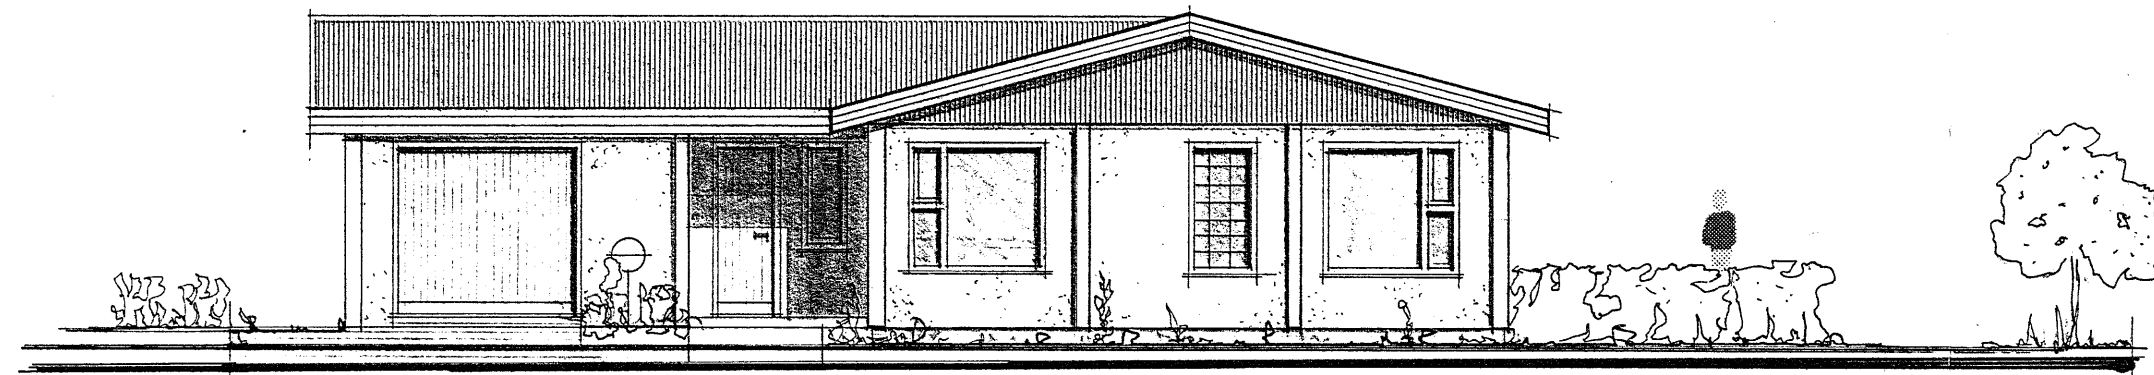


VESTUR

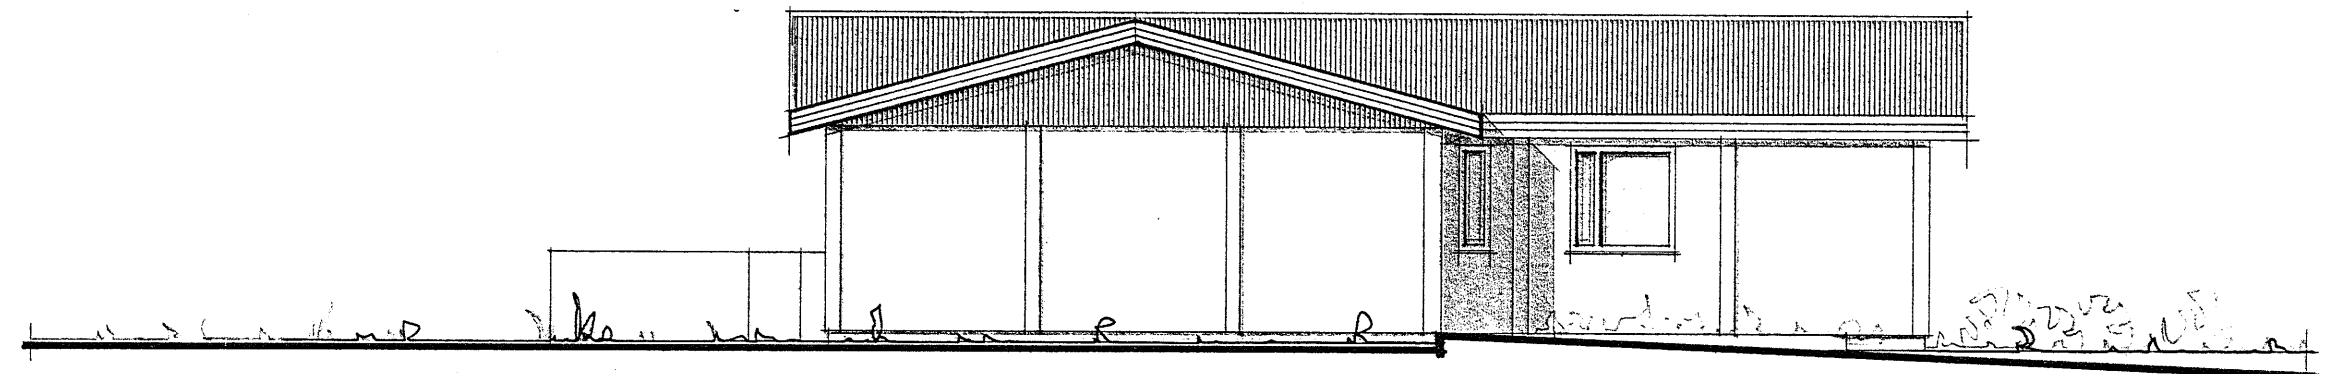


NORÐUR

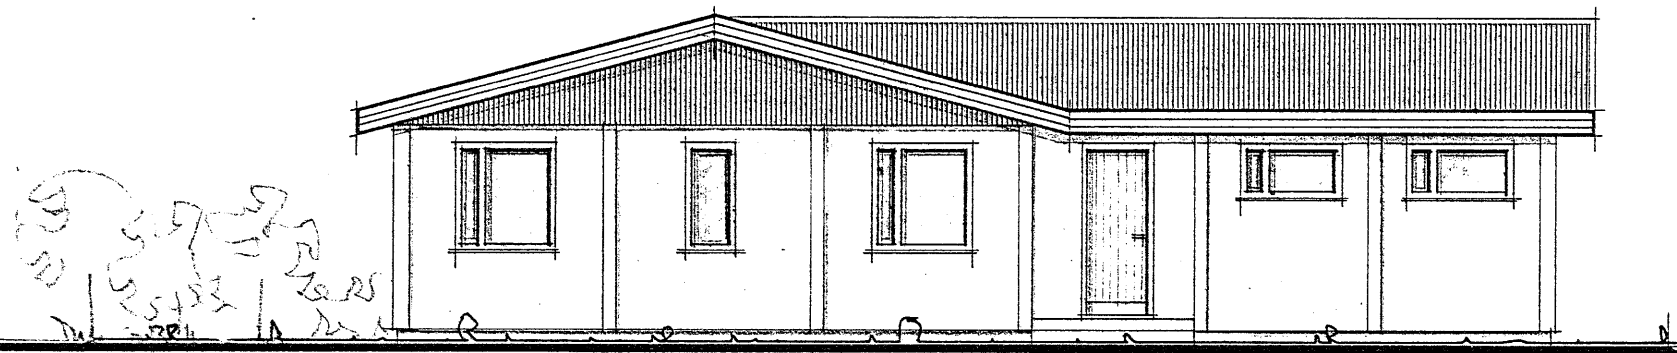

AUSTUR

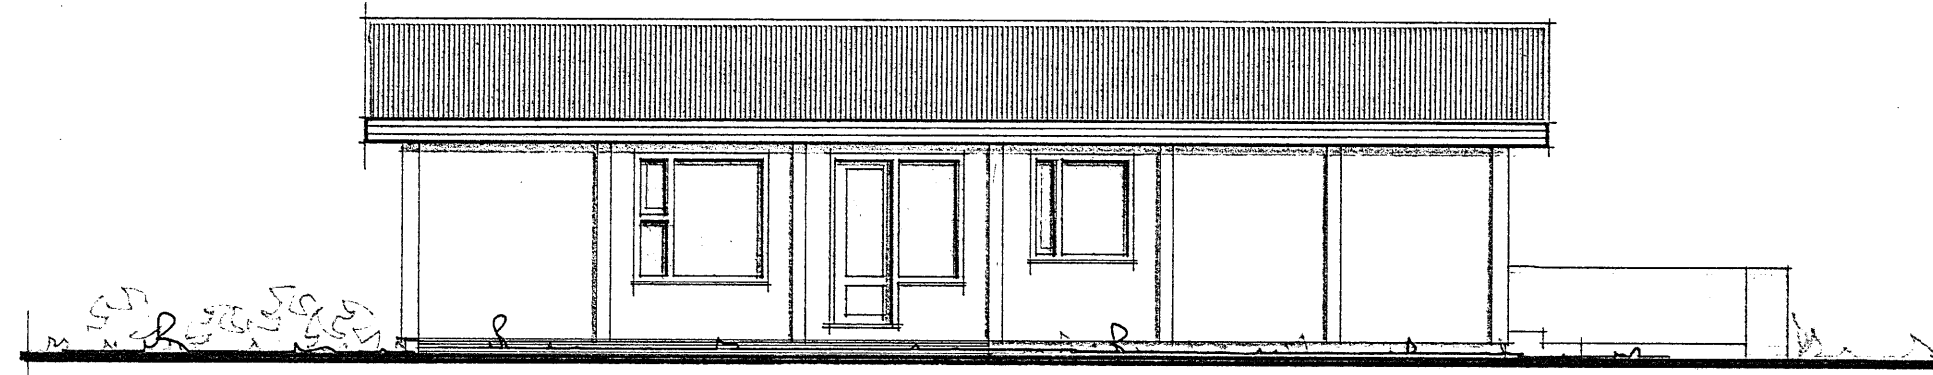

SUÐUR

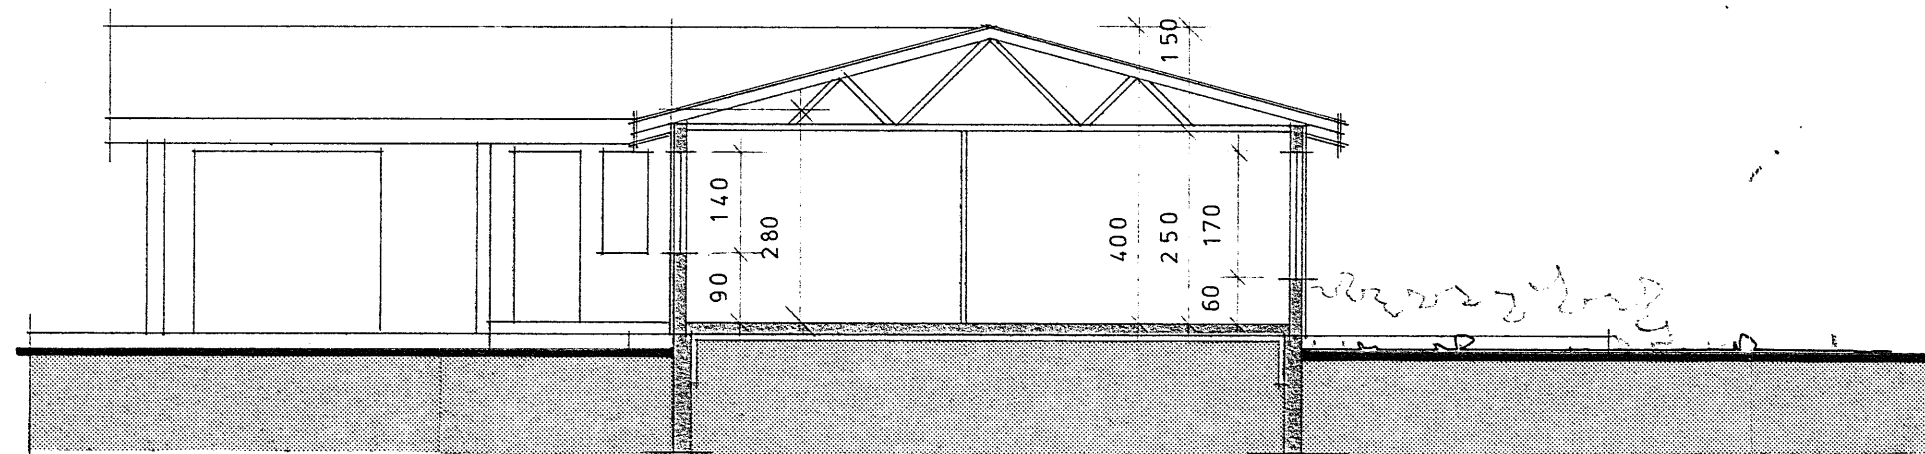

SNEIÐING A-A

VERK	hjallavegur 12		HVAMMSTANGA
	HEITI ÚTLITSMYNDIR ; SNEIÐING		TEIKN. NR
	MKV 1:100	DAGS JÚNÍ '80	TEIKN F.H.
			REIKN
		YFIR	VERK
TEIKNISTOFA HAUKS HARALDSSONAR S.F. SÍMI 96-23202 AKUREYRI			