



Samþykkt í
byggingsnefnd
4. júní 1981
BYGGINGARFULLTRÚINN
HVAHMSTANGA
Ólafur Ingimundarson


S

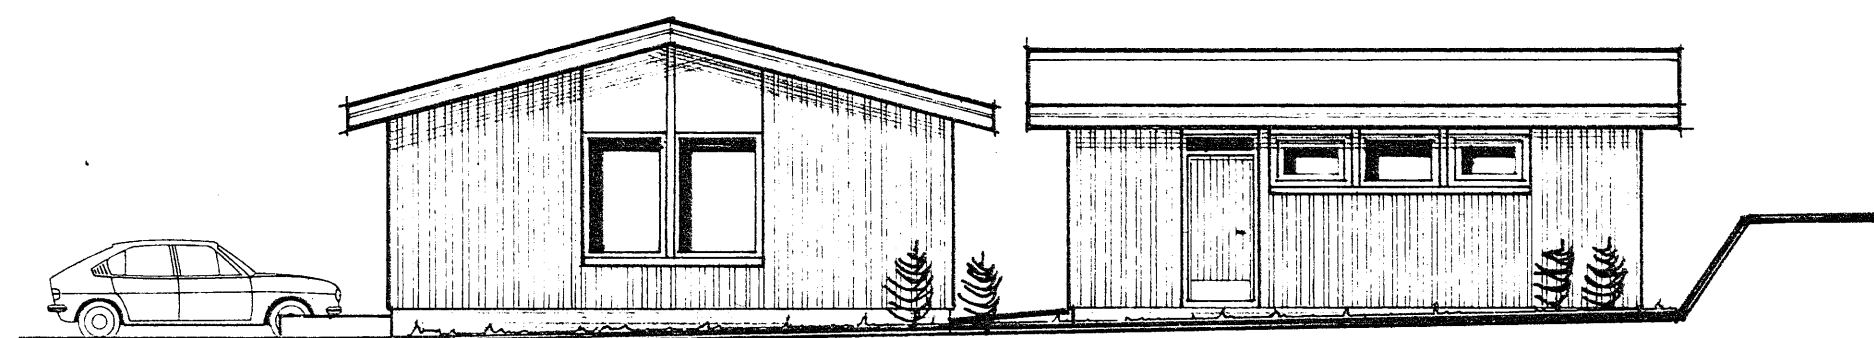


SÚÐURHÉLF

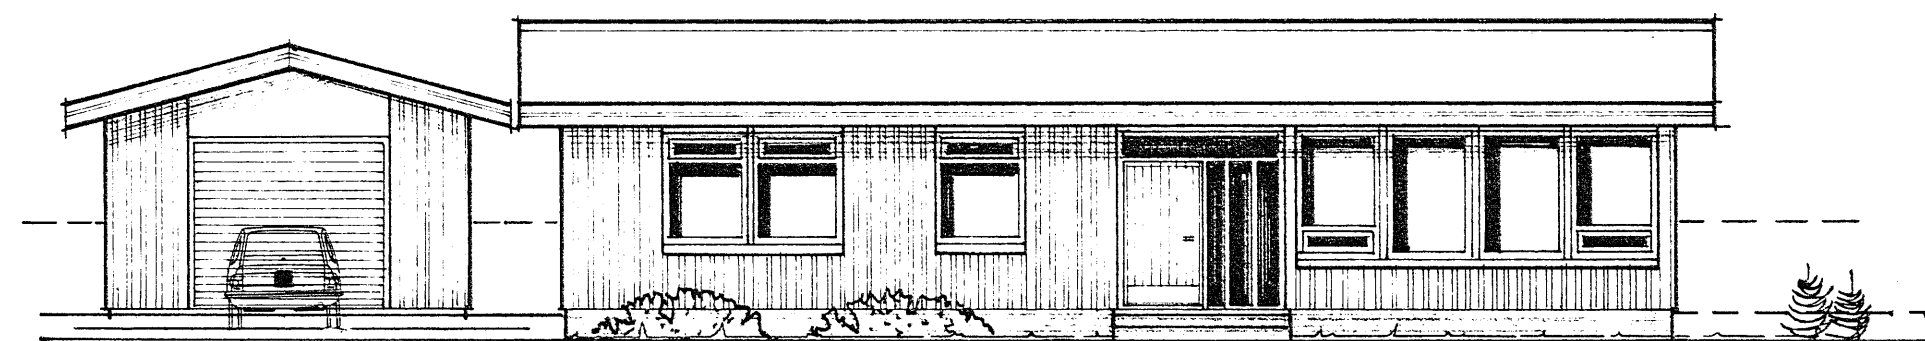

VESTURHÉLF

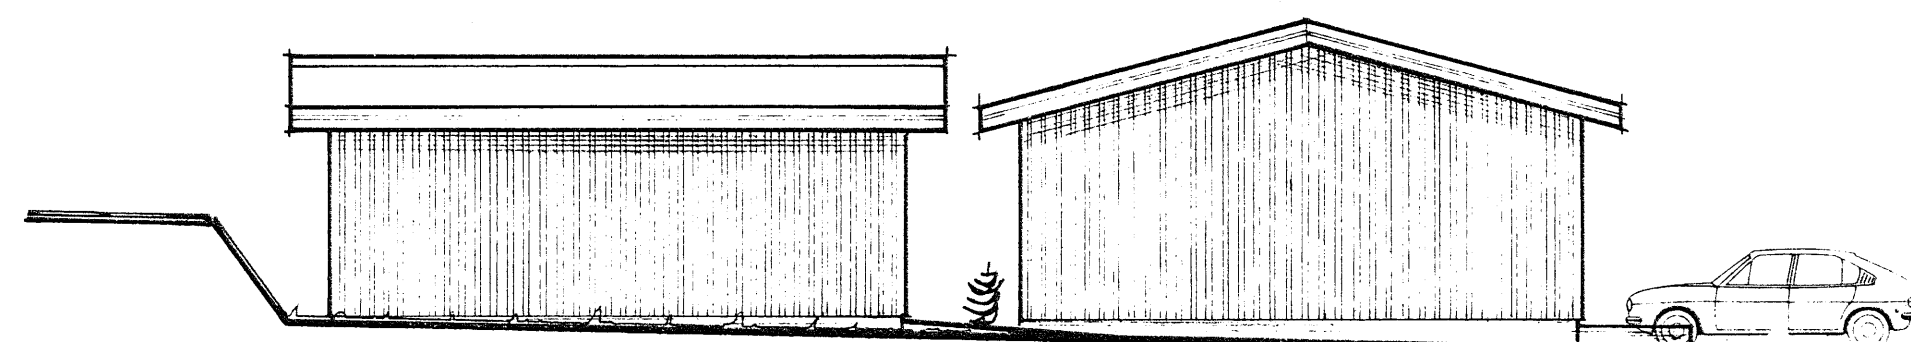

NORÐURHÉLF

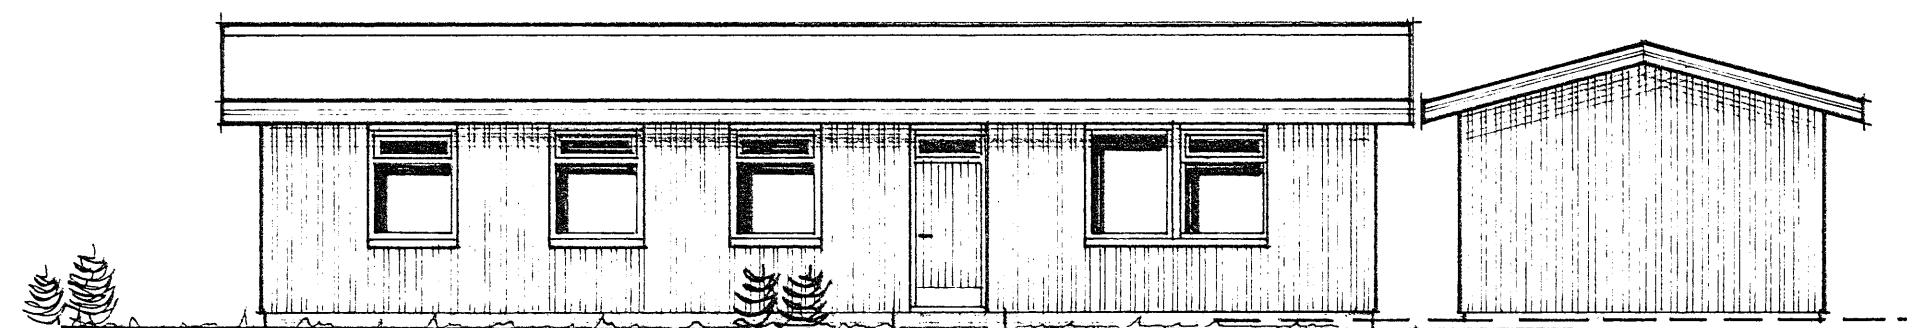

AUSTURHÉLF

H.H. HÖSHÖNNUN UNUBAKKA 4 ÞORLÁKSHÖFN
ÓLAFUR INGI MUNDARSON S 99-3675

HOALLAVEGUR 14 HVAHMSTANGA
ÚTLITSAMNIR

Málkv. 1:100

febr. '81 Ólafur Ingimundarson