

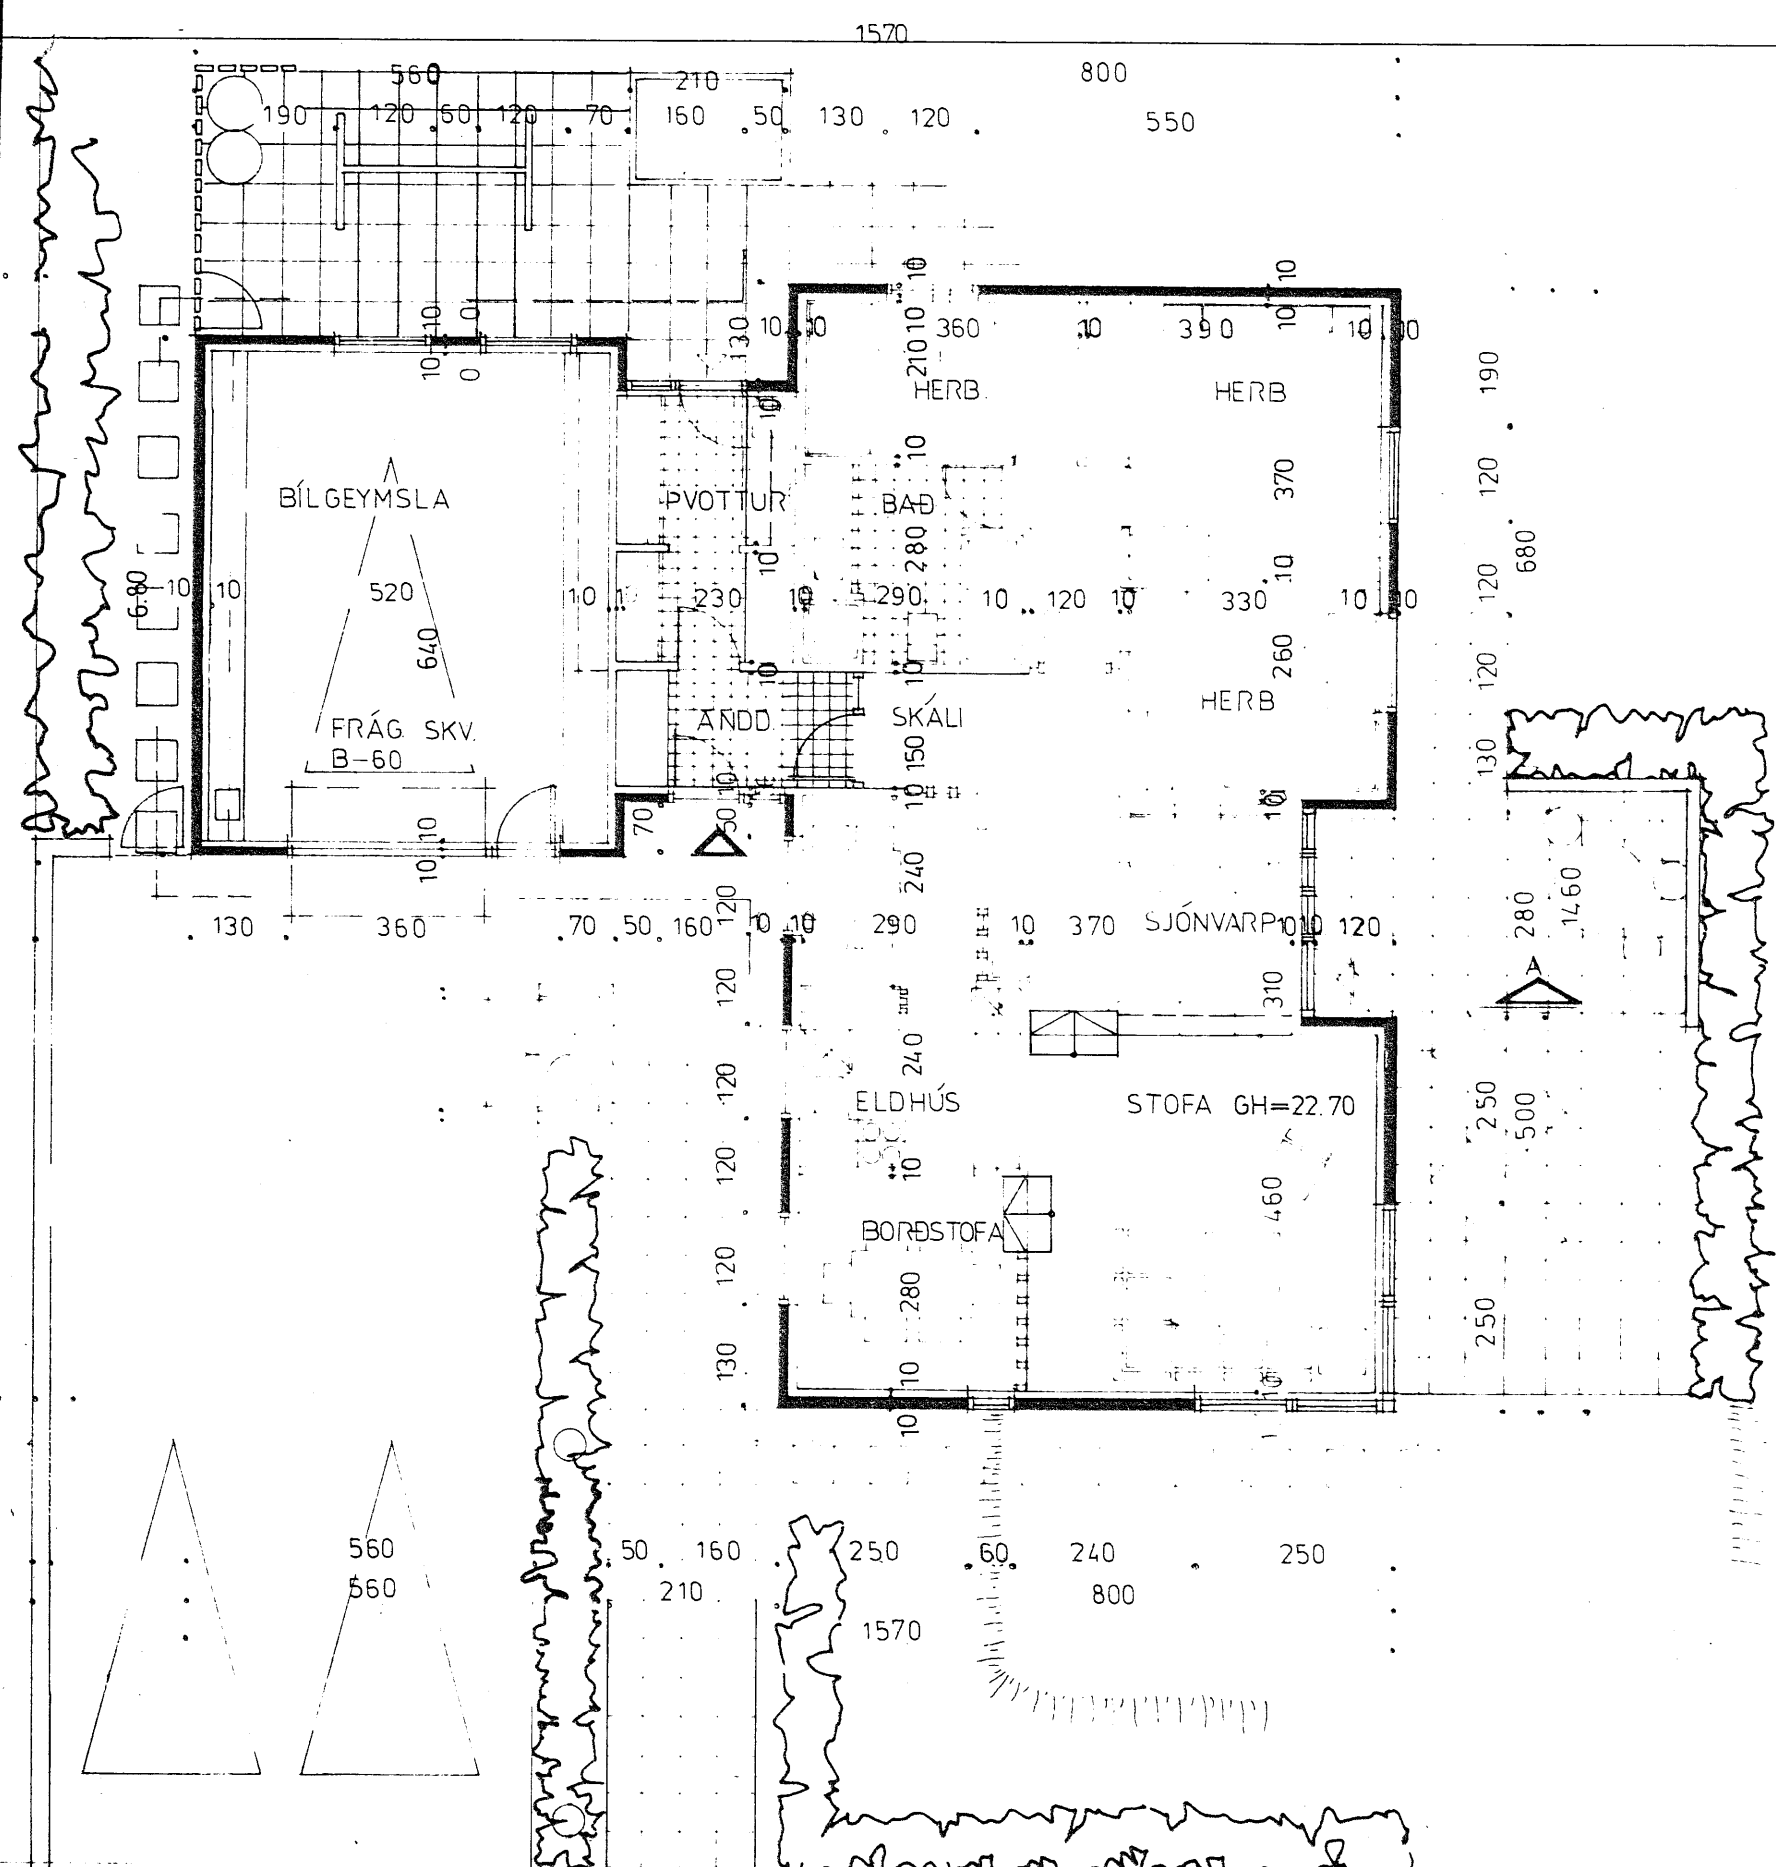


Sainpýllet í byggingarskýrslu
24/4 1980
BYGGINGARFÚLLTRÚINN
HVAMMSTANGA
Ólafur Jónsson

S

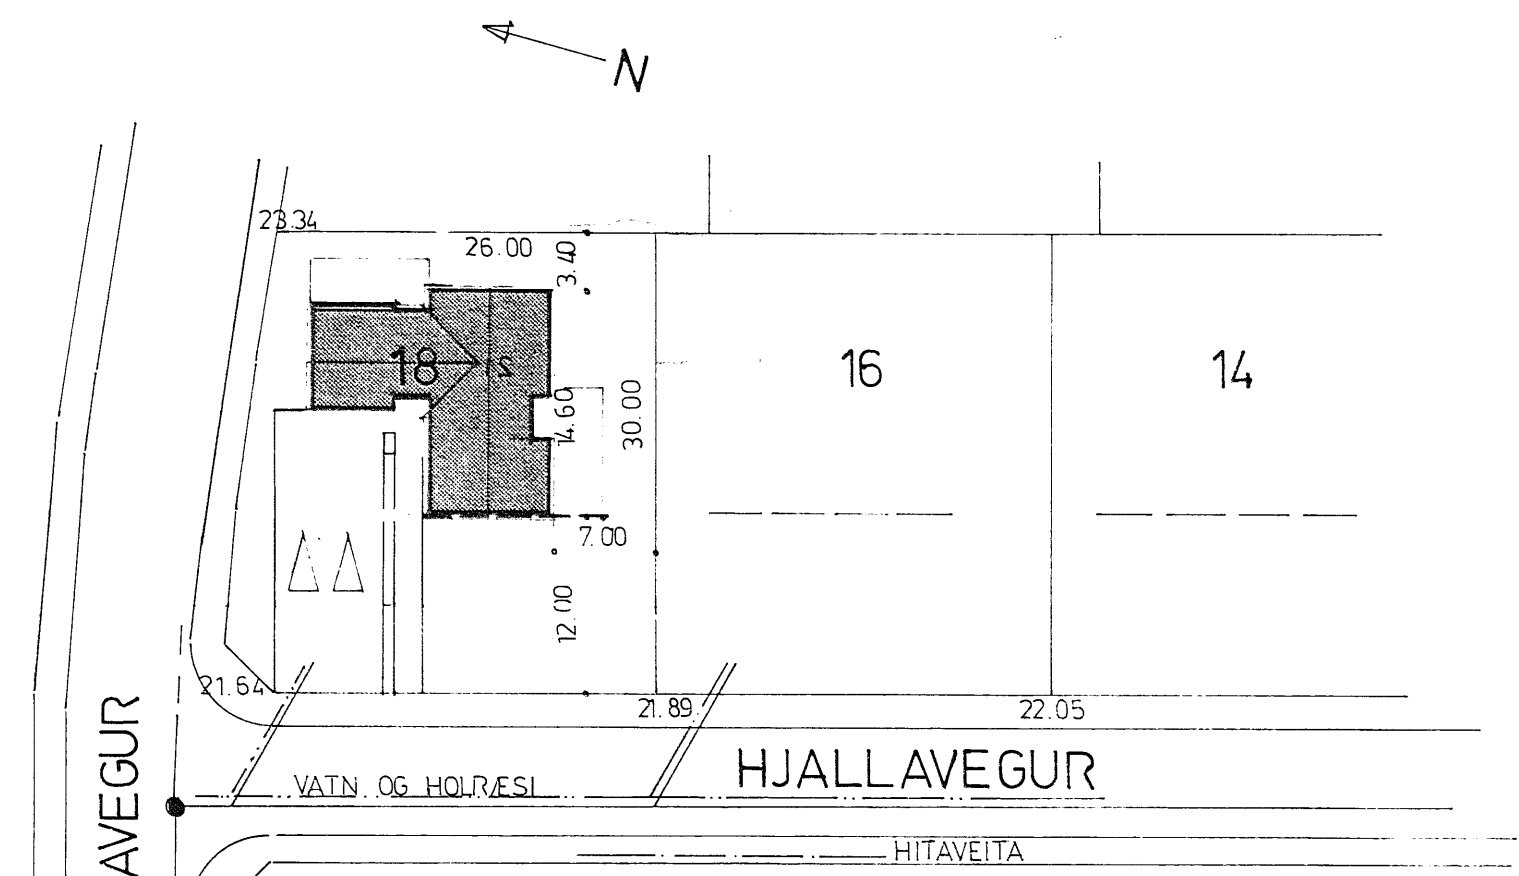

ÍBÚÐ BRÚTTÓ 125 M²
BÍLGEYMSLA 38 M²

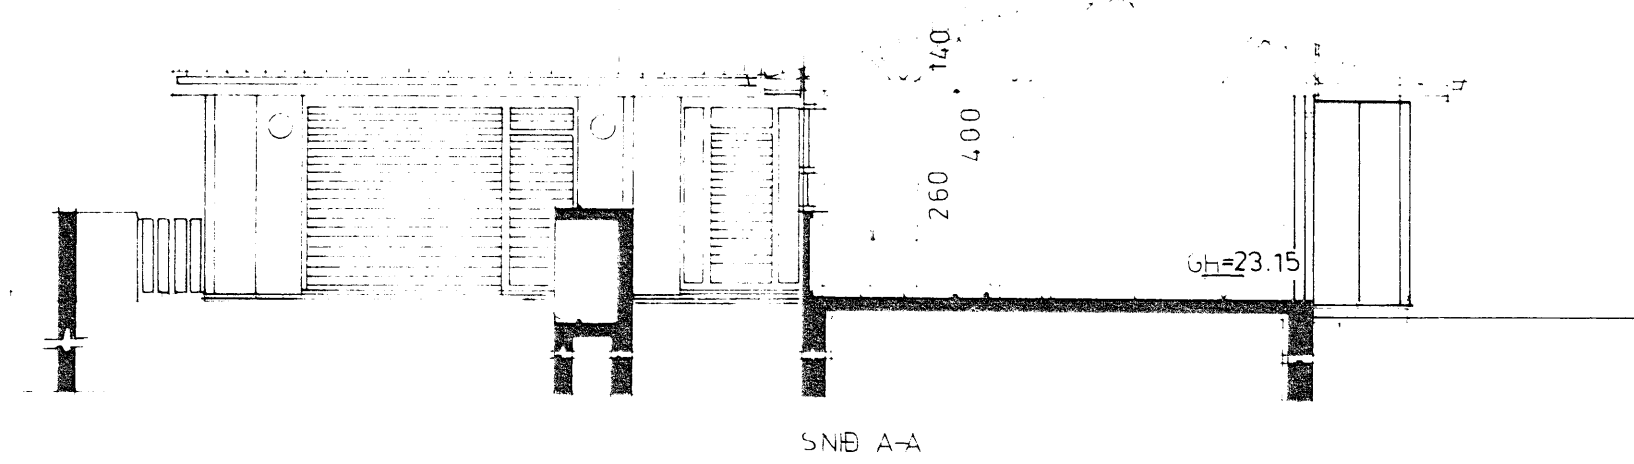

RVÍK 1 AG '80	HÚSASMÍÐJAN H. SÚÐAVOGLI 3-S, RVÍK. SÍMI 86322 F. FÍFUHVAMMI KÓPAV. SÍMI 43521	GERÐ NR.
REIKN. TEIKN. SS. S6S YFIRF.	HJALLAVEGUR 18, HVAMMSTANGA.	VERK NR. S-567
MÆLIKV. 1: 100 1: 500	GRUNNMYND, SNIB OG AFSTÖÐUMYND	TEIKN NR. 1