


S

Samþykkt í byggingsnefnd


24/4 1980

BYGGINGAREFILLTRÚNA
HVAMMSTANGA


Ólafur Jónsson

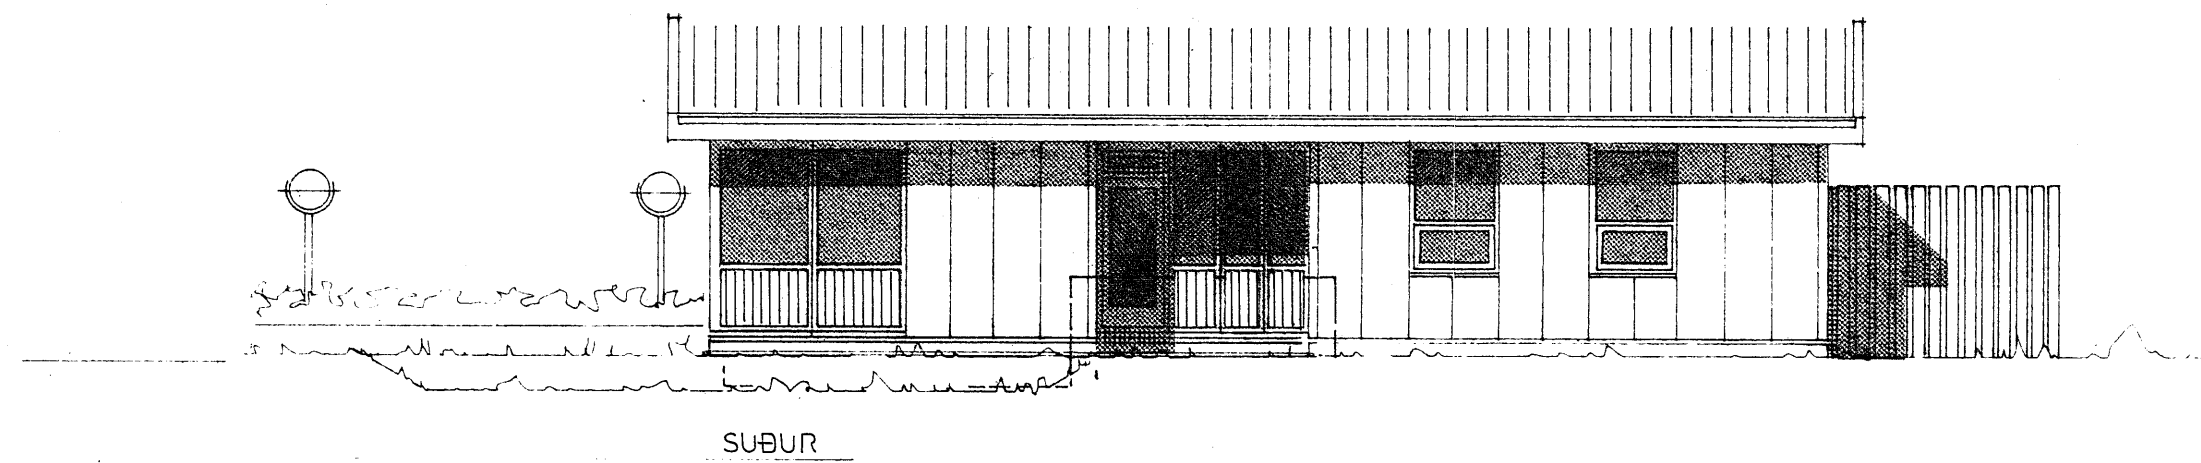


SÚÐUR

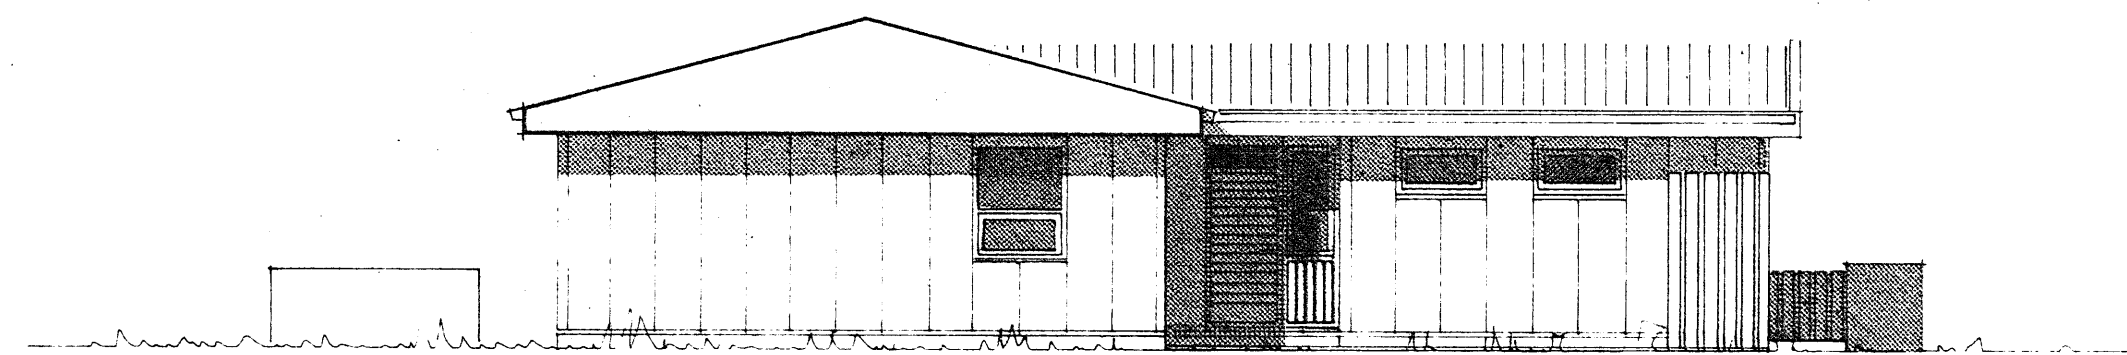

AUSTUR

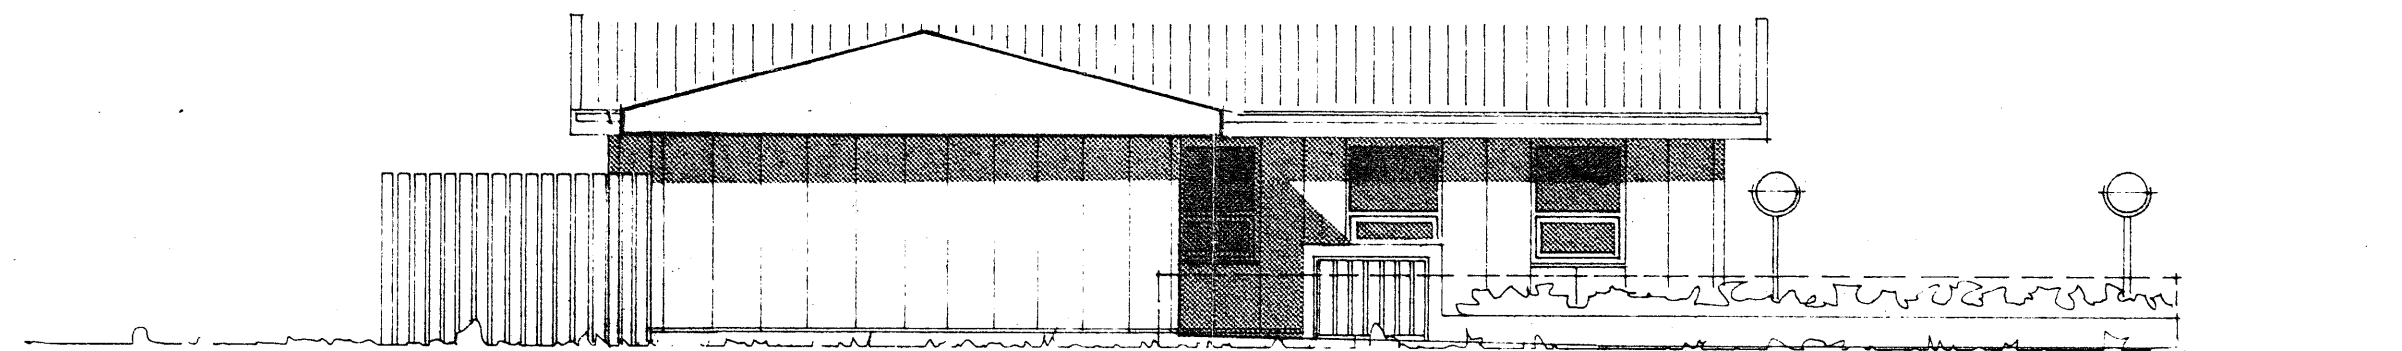

NORÐUR

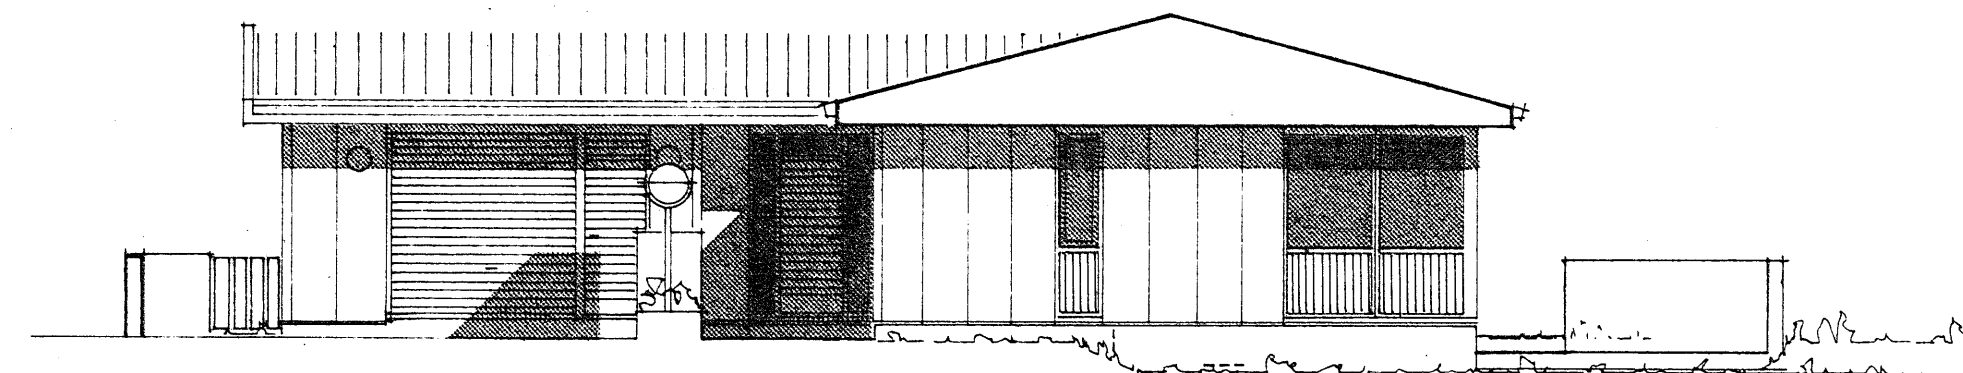

VESTUR

RVÍK 1. ÁG 80	HÚSASMÍÐJAN H. SÚÐAVOGI 3-5, RVÍK. SÍMI 86322. F. ÞÍFUVAMMI KÓPAV. SÍMI 43521	GERÐ NR.
REIKN. TEIKN. SS SGS YFIR.	HJALLAVEGUR 18, HVAMMSTANGA	VERK NR. S 567
MÆLIKV. 1:100	ÚTLITSMYNDIR	TEIKN NR. 2