
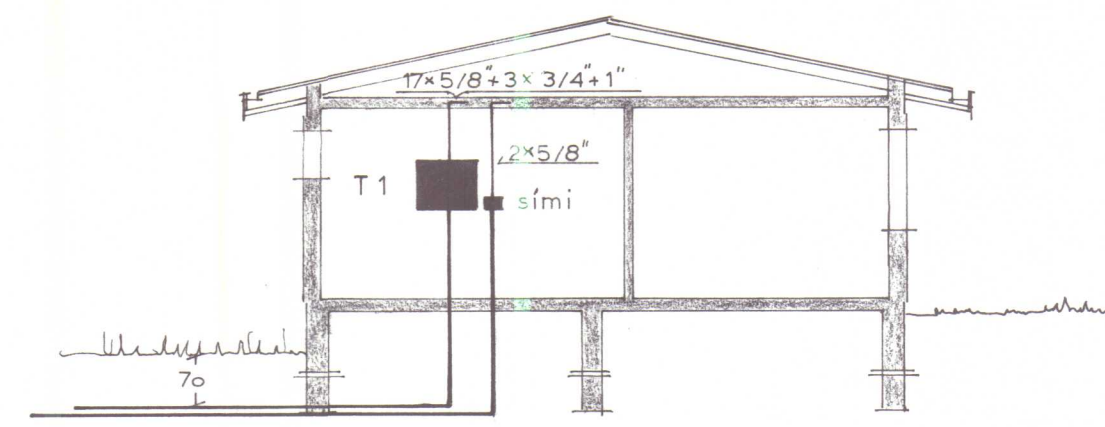


Tafla T.1.
t.d. J.B.P. 114.

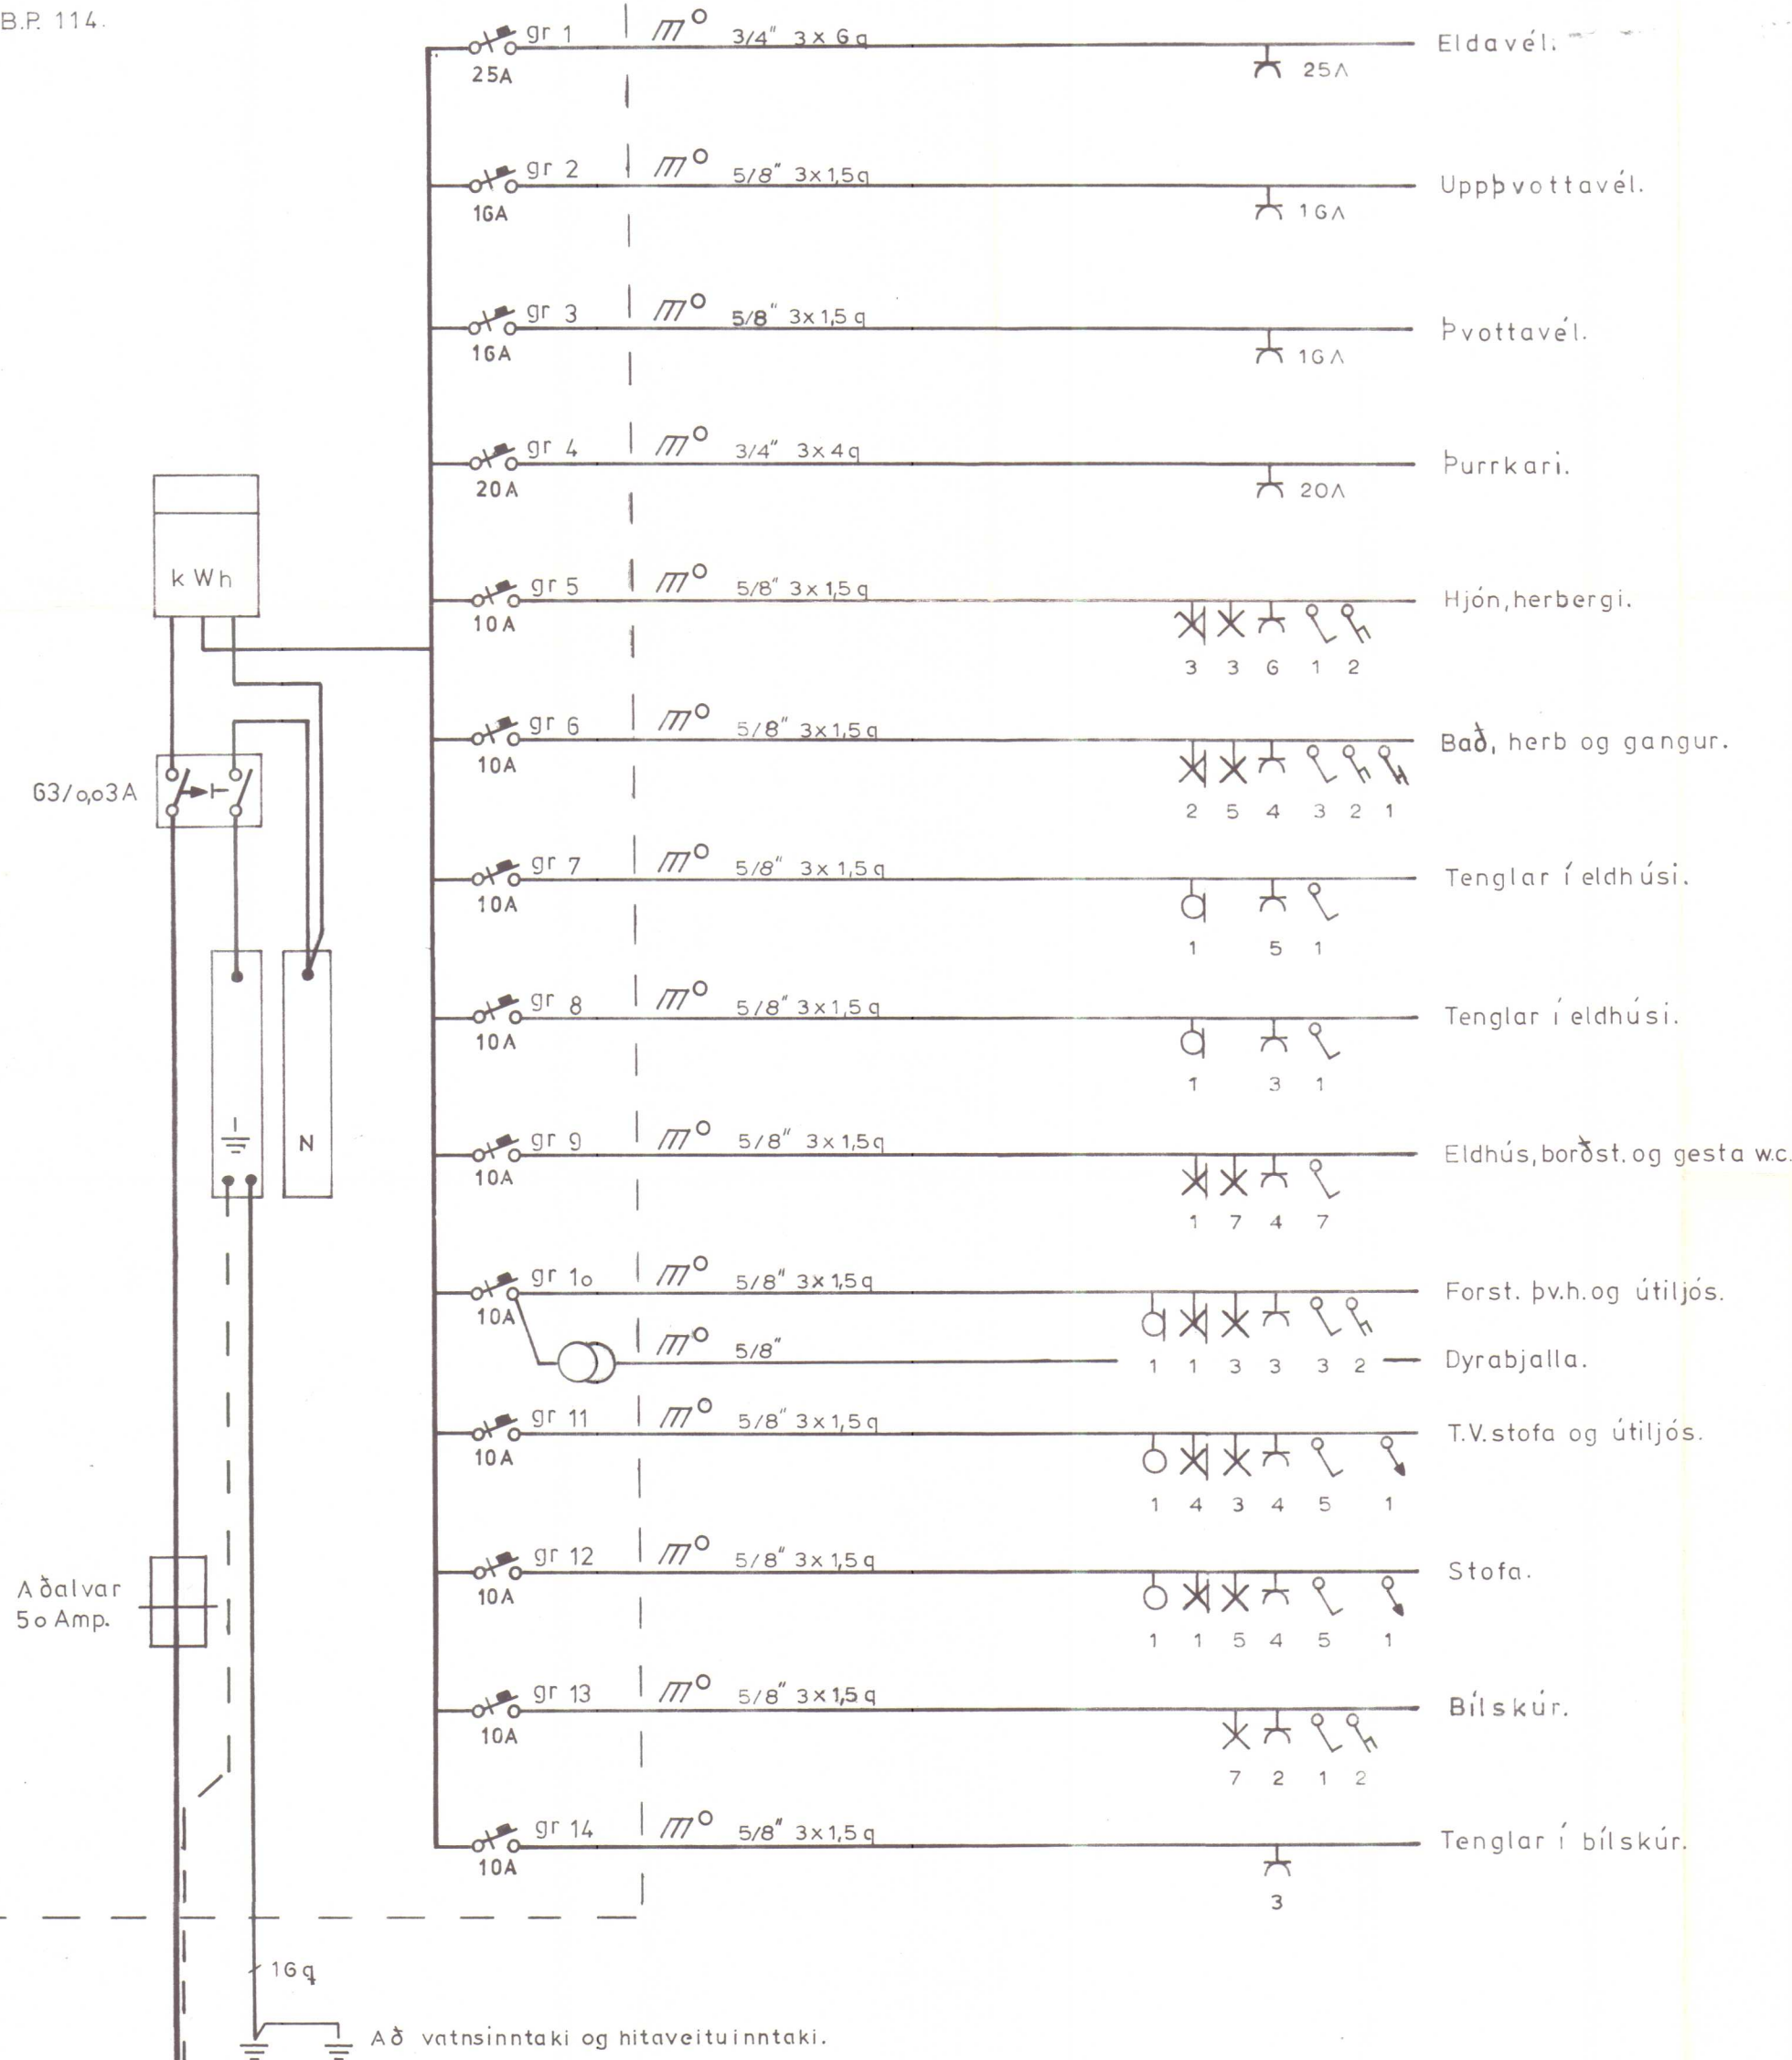

SNID 1:50

1197

Fryggvi 'Olafsson rafvirkjan. Hammet.

VERKEFNI	Hlíðarvegur 11.	KVARDI 1:50
HEITI	einlínmynd og snið	
TEIKN	Sverrir Gíslason.	BLAD NR 2 af 2
DAGS	marz '78	

Sverrir Gíslason.