

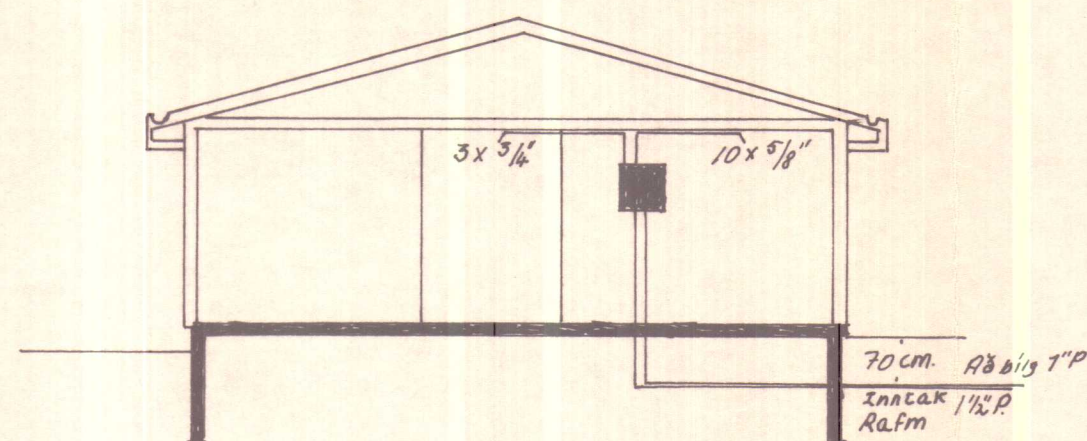


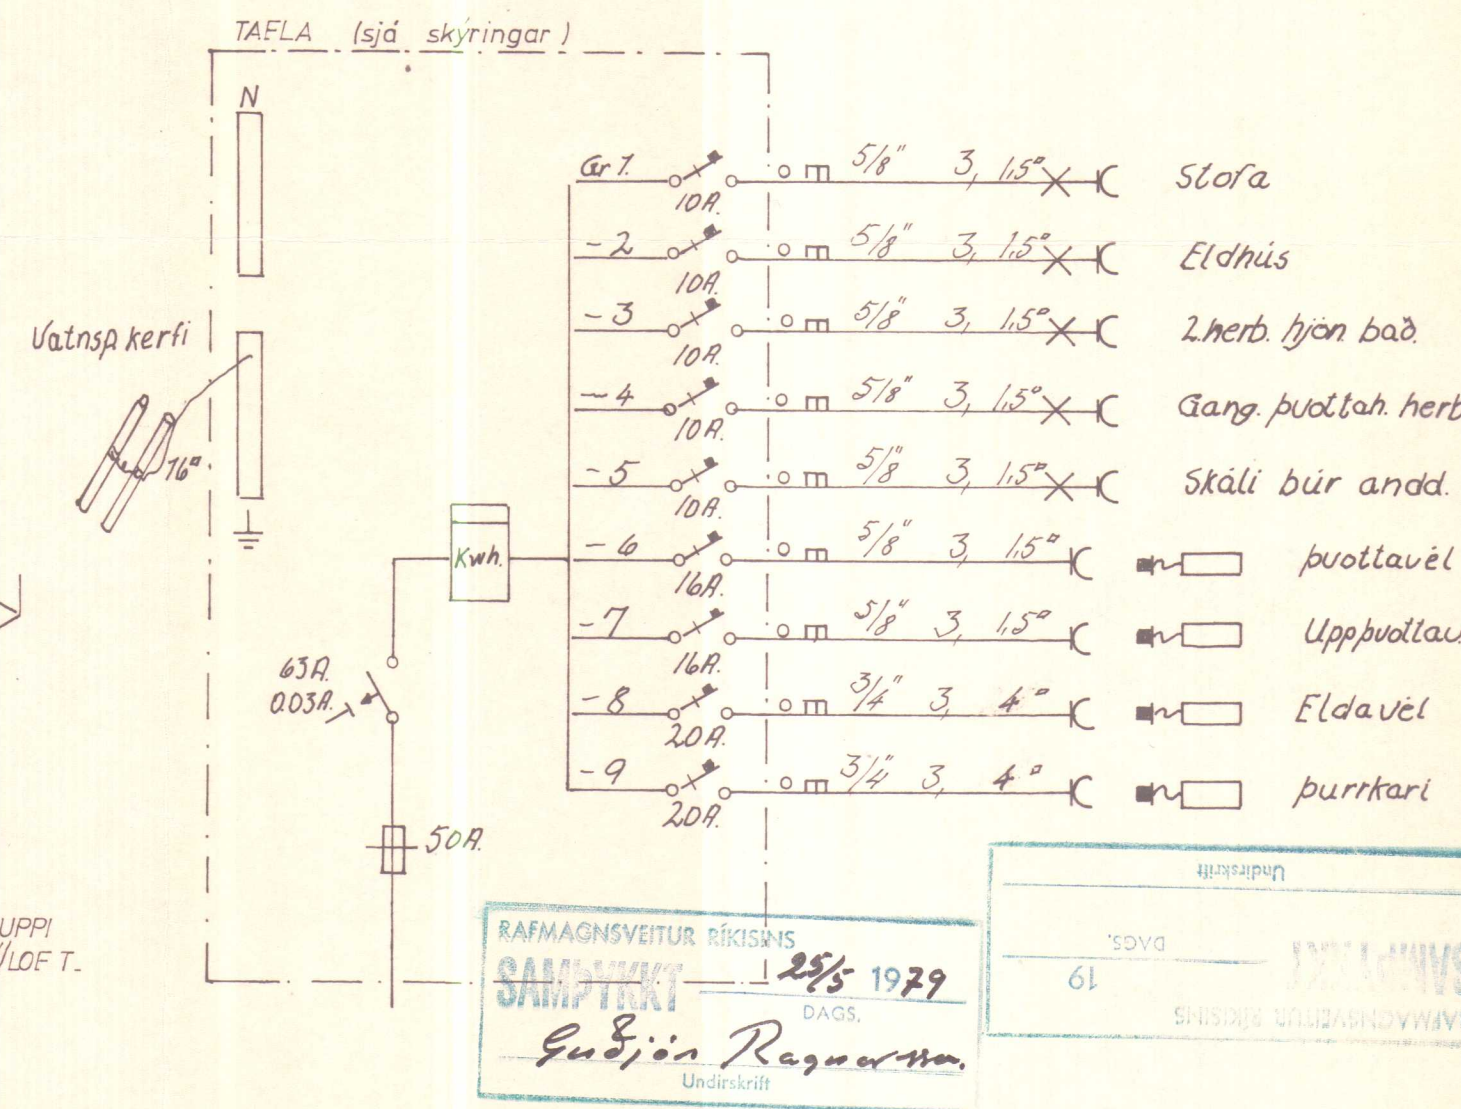

SNEIÐING A-A M. 1:100.

Skýringar
 Málstraumur rofa og tengla sé 10 a. Öll rör
 séu 5/8\"/>

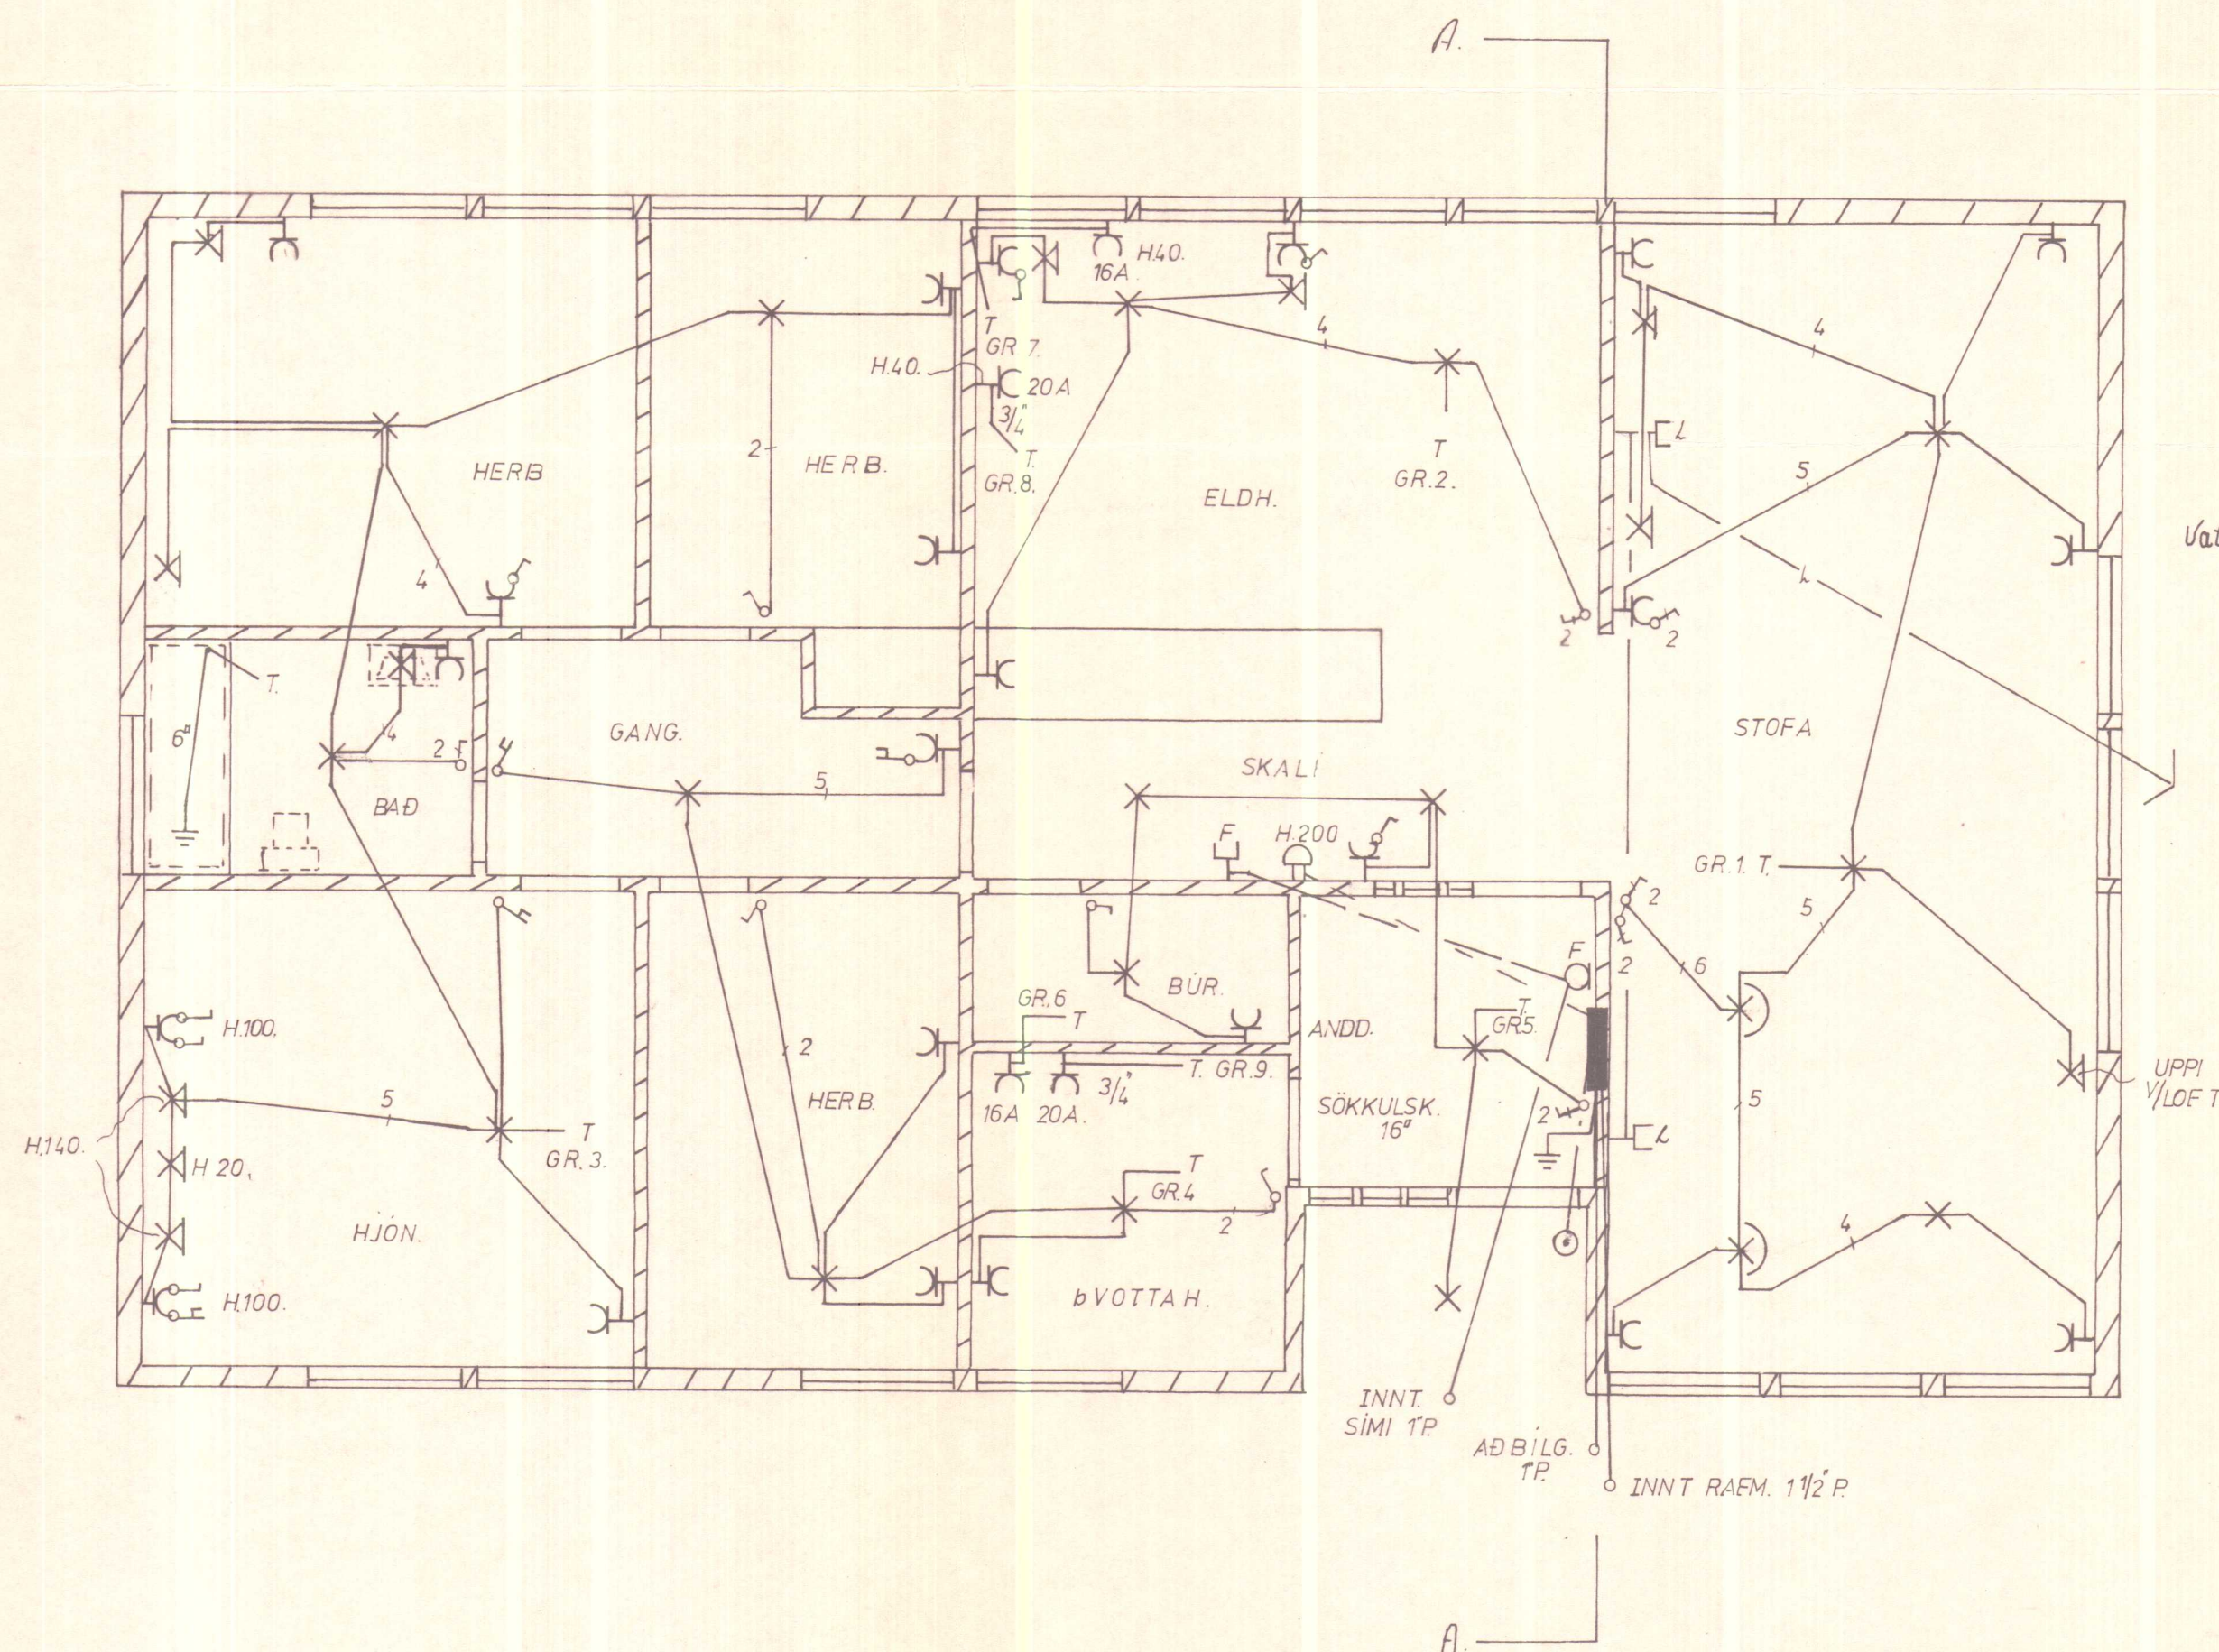

Reflög ammet 1239
 Snorri Olafsson

TRÉSMÍÐJA SIGURÐAR GUÐMUNDSSONAR SELFÓSSI		
EININGAHÚS. 12 Hvt		
DAGS. FEB. 1978.	GERÐ	MÁL 1:50
BL. 1	RAFLÖGN.	
TEIKN. H.G.	SNORRI OLAFSSON RAFVIRKI. S 991829.	