


M = 1:50

SKÝRINGAR MED TEIKNINGUM

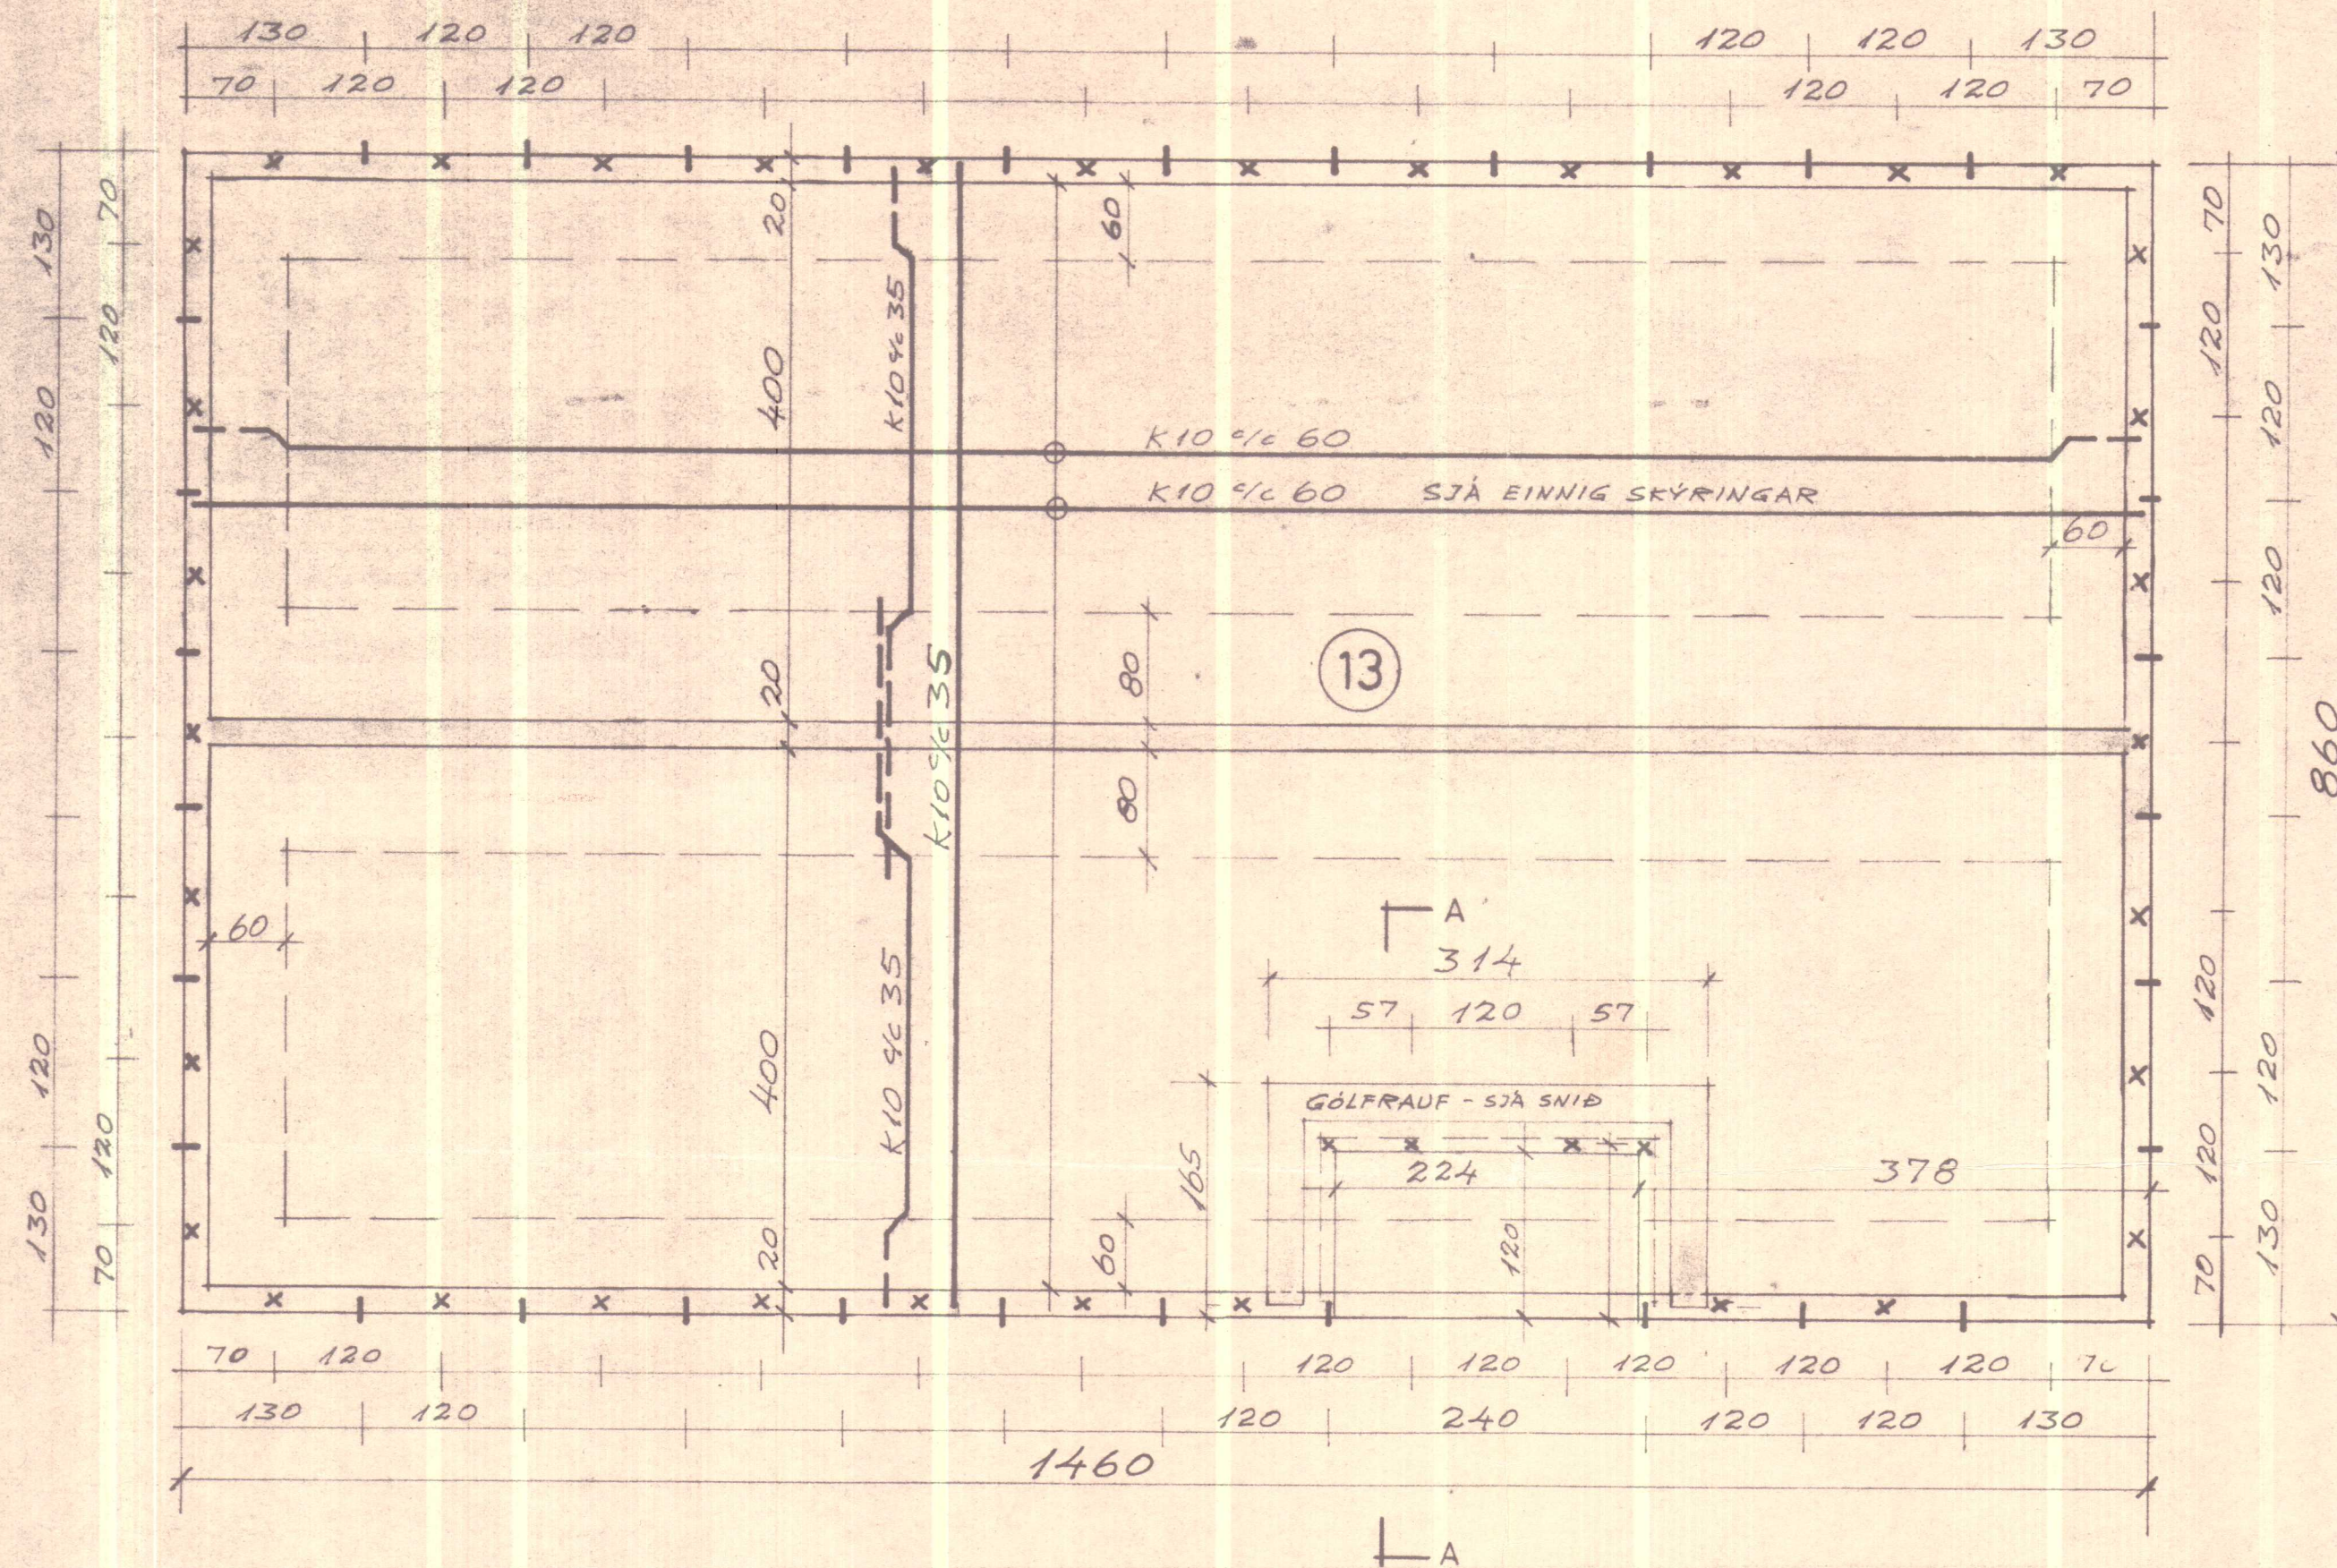


STEYPULAG Á JÄRNUM SE 2 CM

VANDA SKAL STAÐSETNINGU
FESTIJÁRNA

FÓTSTYKKI SKAL GEGN FÚAVERJA
OG OLÍUMÁLA


FESTINGAR, M=1:10

SNID Í UNDIRSTÖÐUVEGGI OG GÓLFPLÖTU, M=1:20

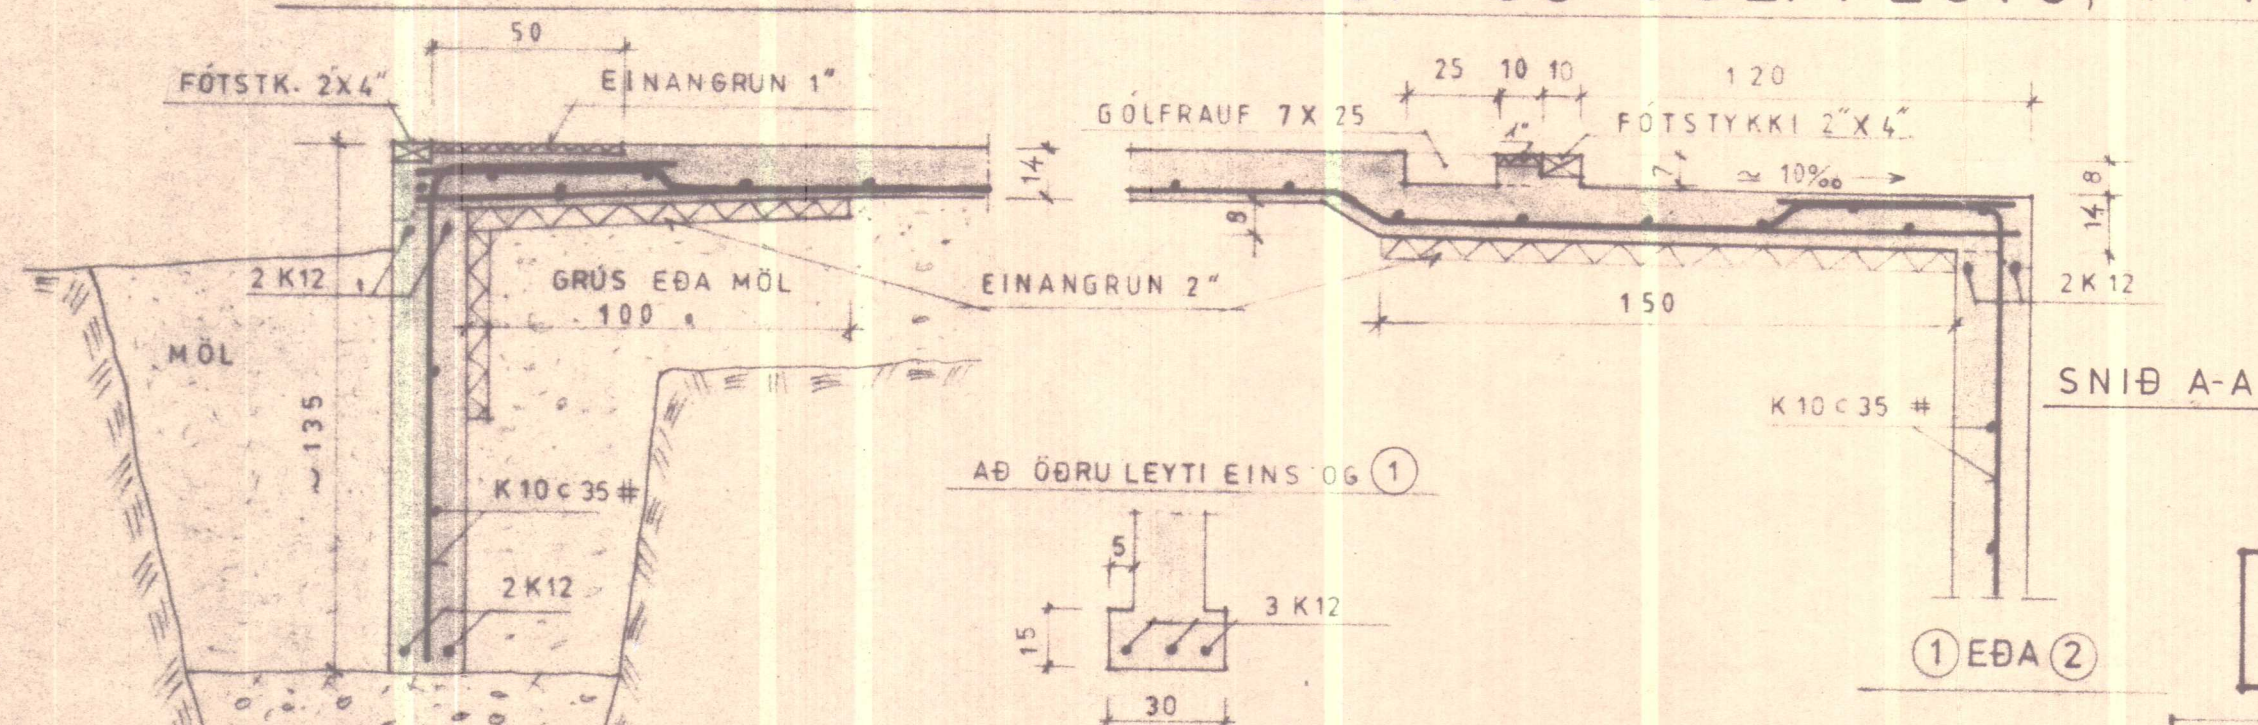

HÚS: B1 B4

		ÞYKKT PLÖTU; JARN
1	25-9-79	GÖLFRAUF, EINANGRUN I GOLF
NR	DAGS	BREYTING

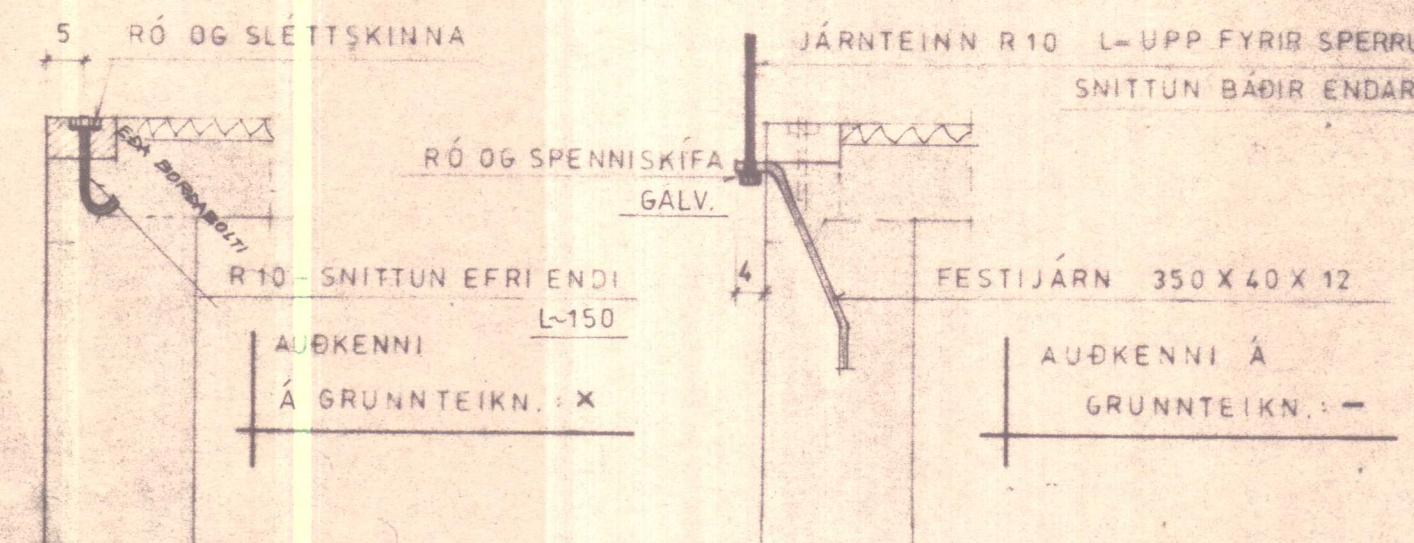

VERKFRÆÐISTOFA SUÐURLANDS Heimhaga 11 Selfossi sími 99-1776	BLAD
TRÉSMÍÐJA SIGURÐAR GUÐMUNDSSONAR	KVARDI: 1:50 1:20 1:10
<u>EININGAHÚS</u>	REIKN. I H
GRUNNUR, JARNBENDING OG FESTINGAR	TEIKN. E S
SAMB. <i>Ívöður Þórhórn</i>	DAGS. MARS 79
	NR