


16. júlí 1981
BYGGINGARFULLTRÚINN
HVANNMSTANGA

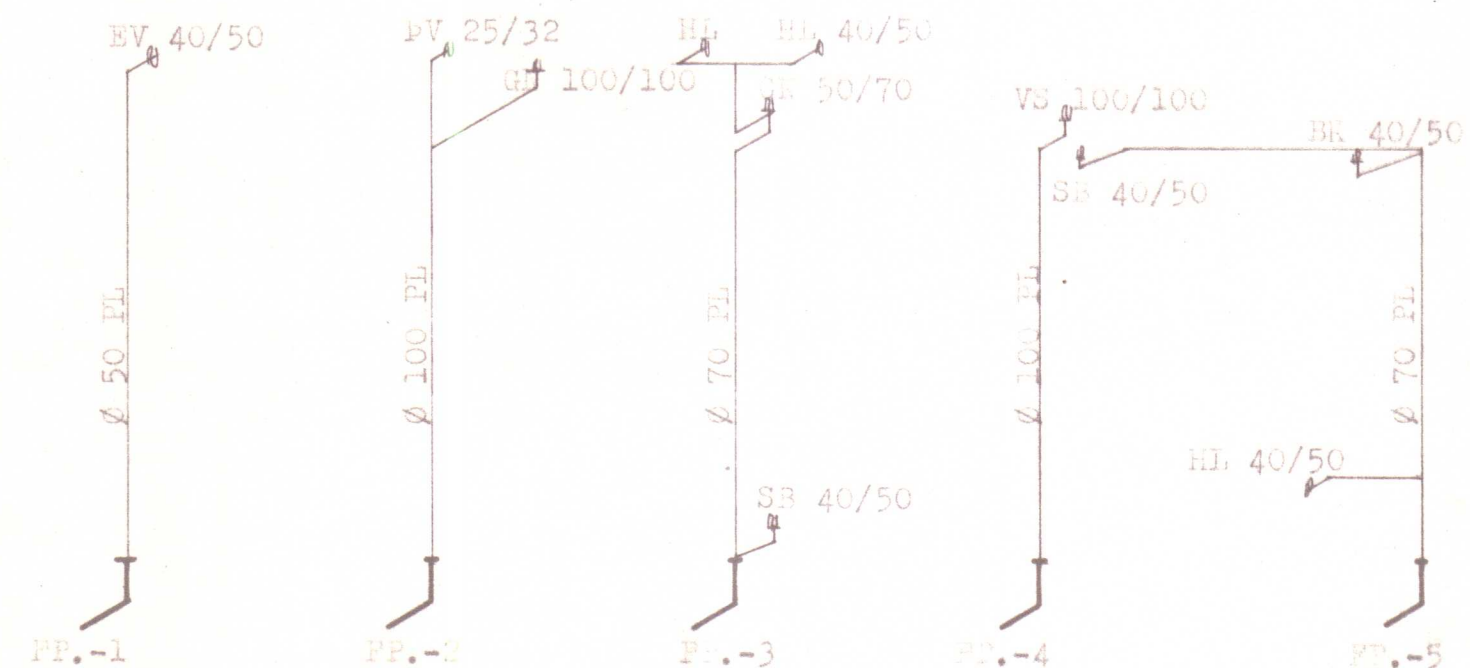

HERMANN EISEBARN		NYII
HILFENVEGUR NR. 23, HVALESTANGA		
AL	1:50	FRANKENSLIEBAGNER GRUNTRY D BIRI HADAR
DASS.	1981	
SLAD	3	<i>Hermann Eisebarn</i>