
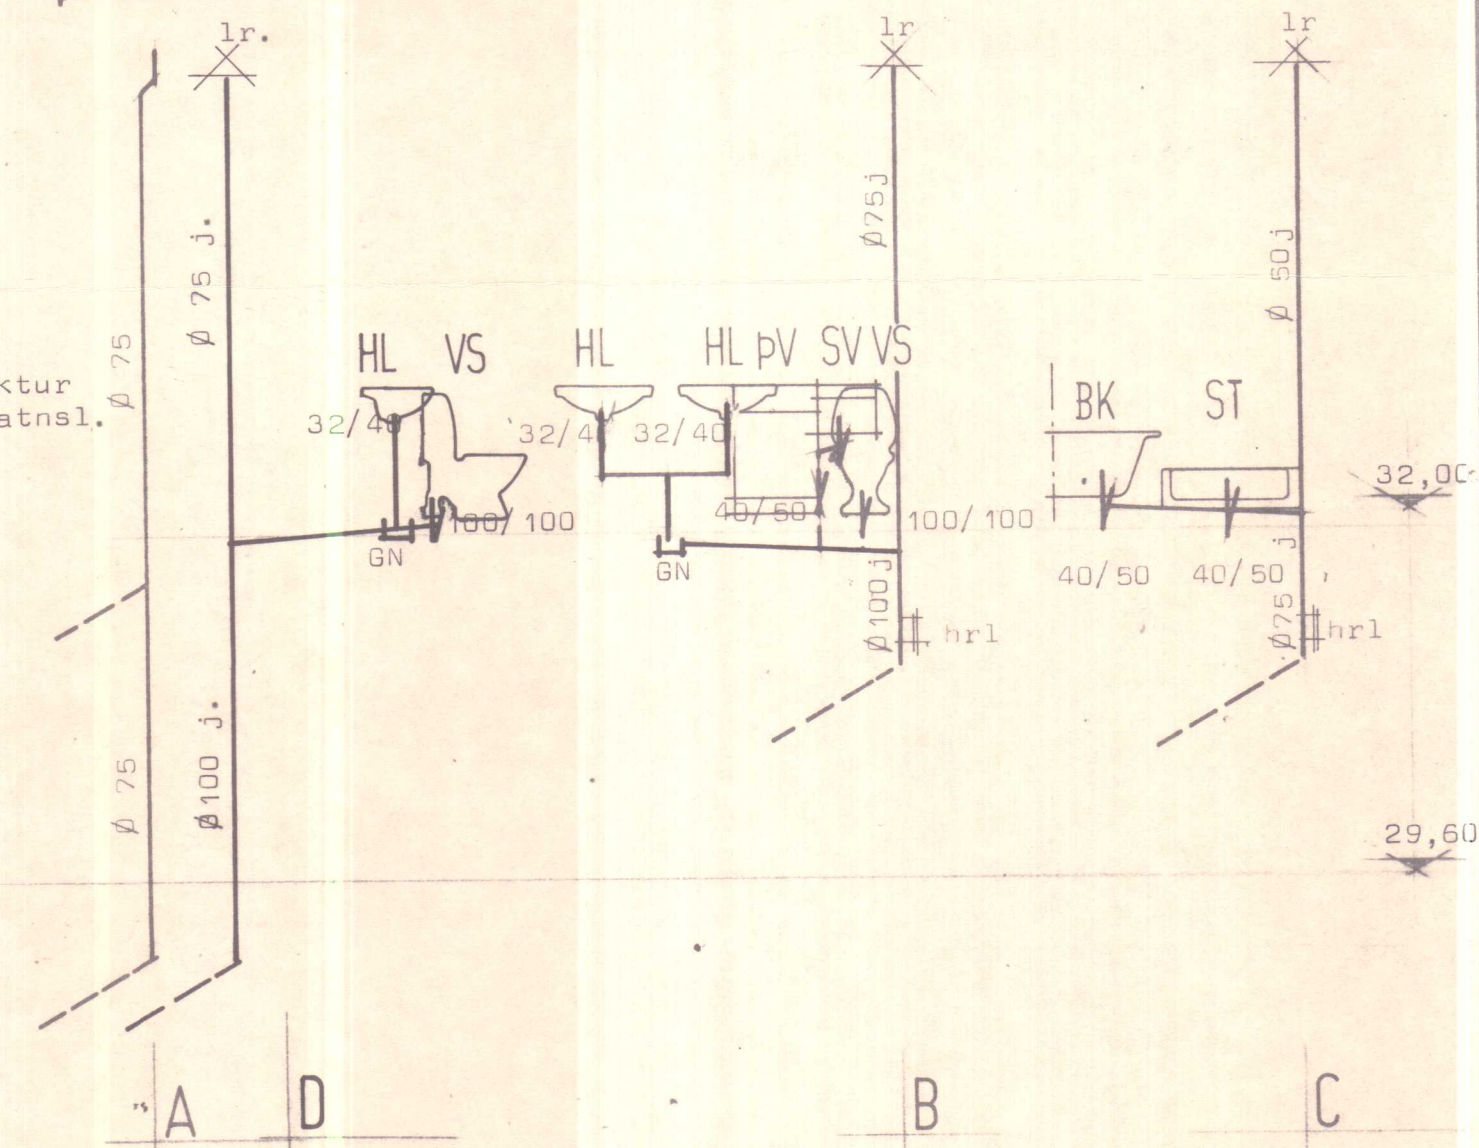
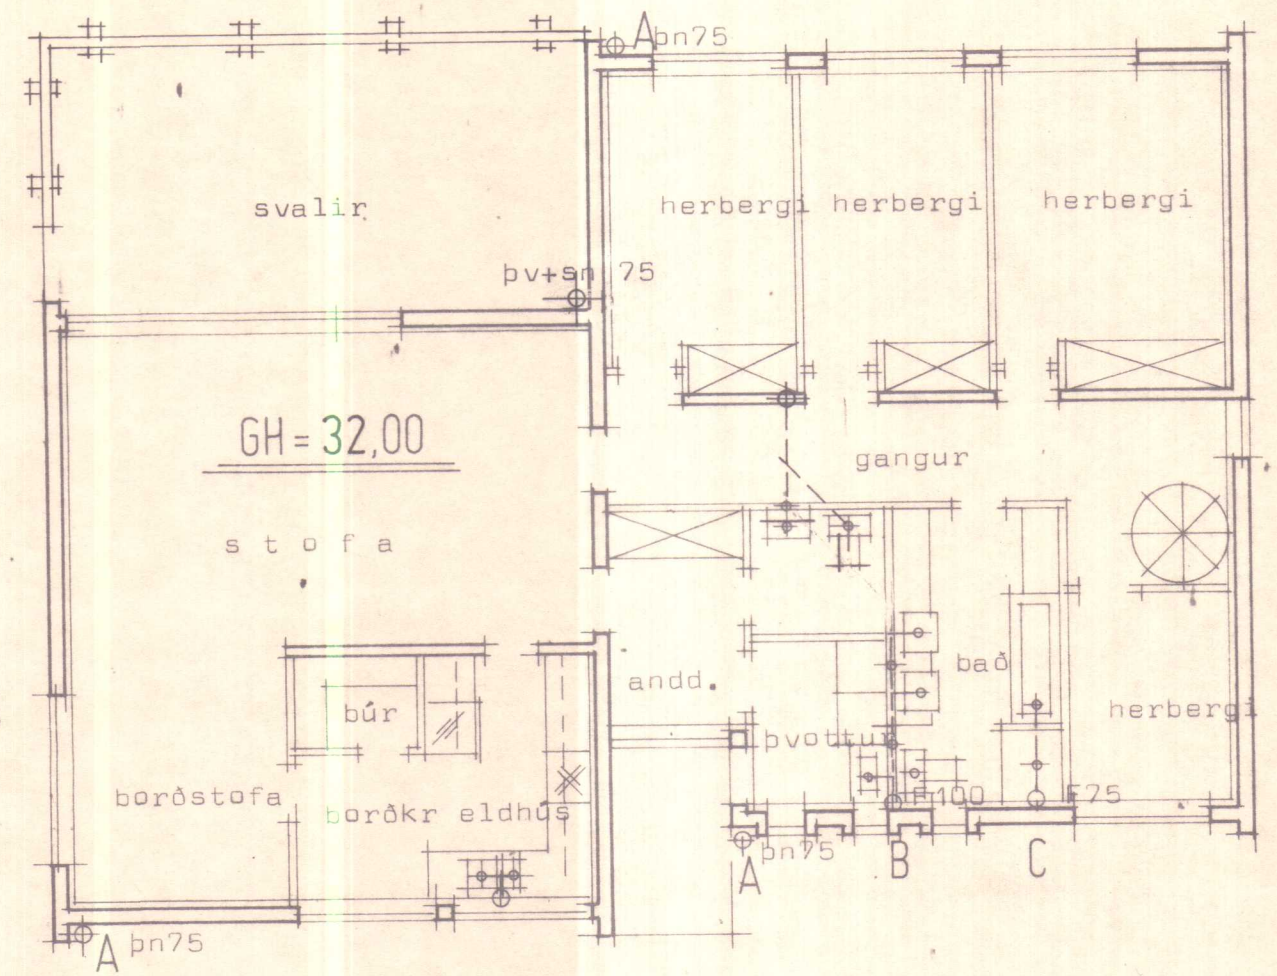


# HLÍÐARVEGUR — HVAMMSTANGA

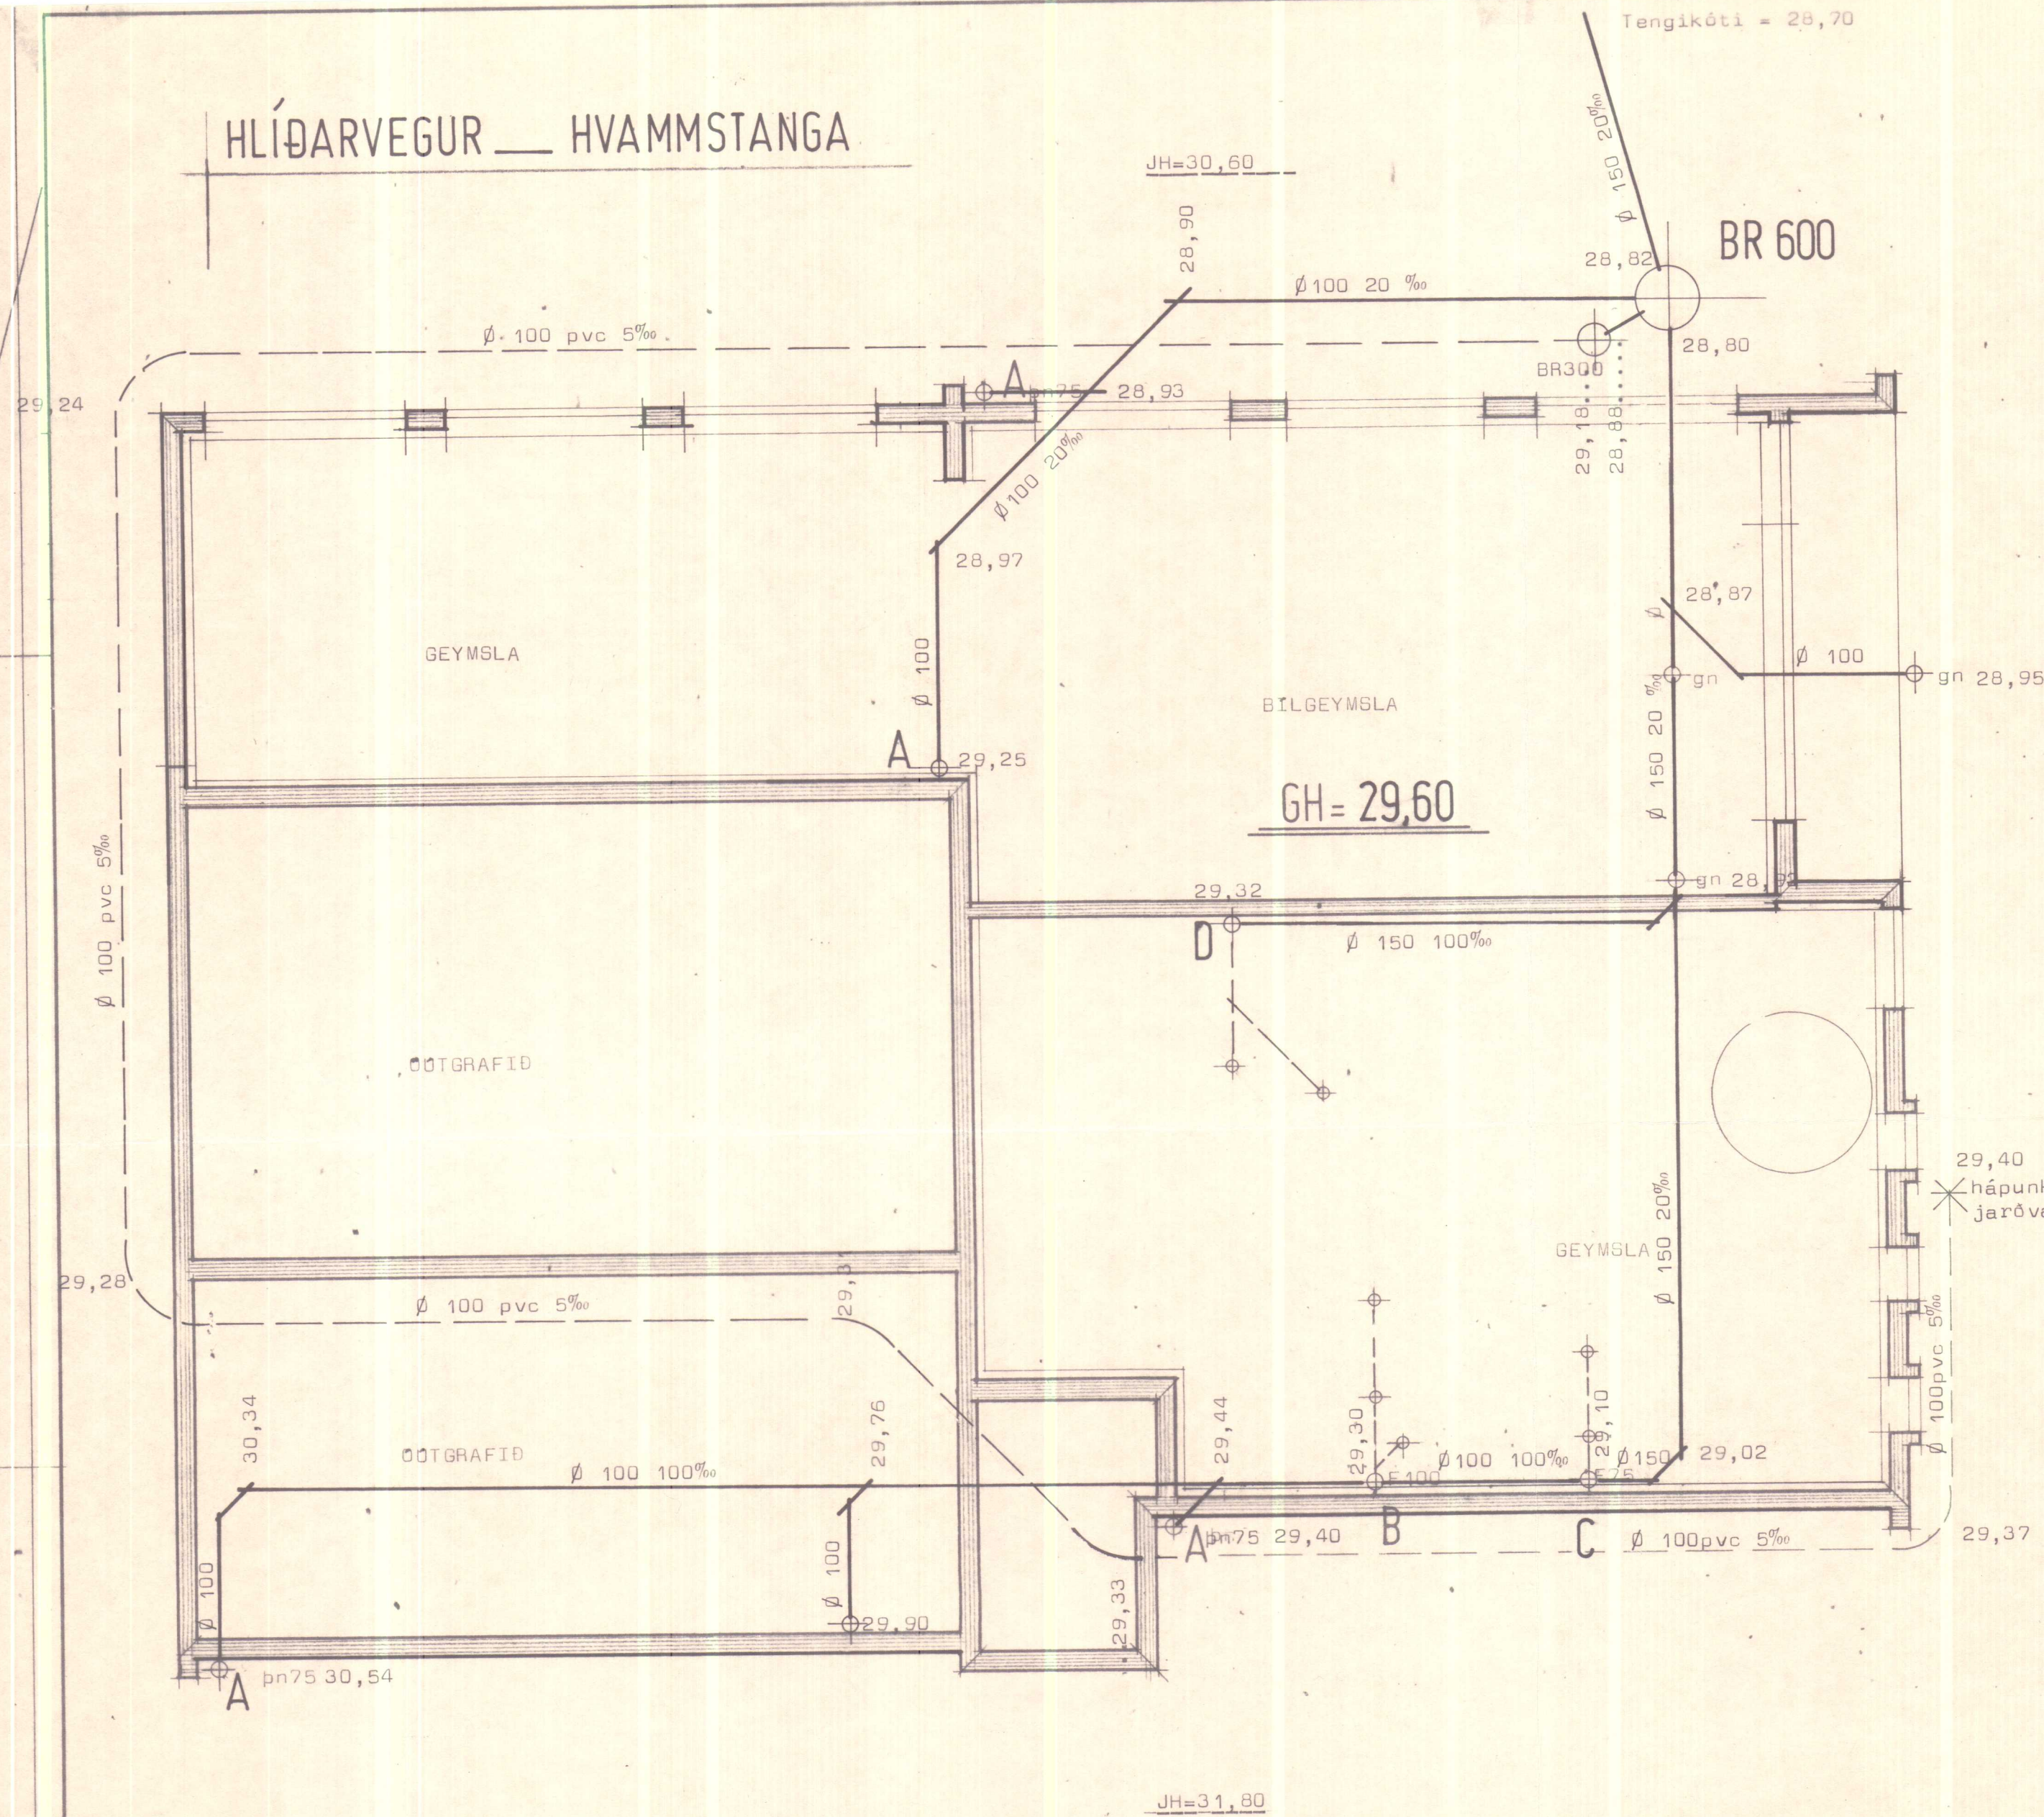

**STADALHÚS**

TEIKNISTOFA Síðumúla 31 SIMI 83141

|                               |         |            |         |
|-------------------------------|---------|------------|---------|
| VERKEFNI                      | DAGS.   | 1979       | VERK NR |
| Frárennslislagir              | MKV.    | 1:100 1:50 | S 49    |
| Hlíðarvegur .... Hvammstanga. | BR.     |            |         |
|                               | BLAD NR |            |         |

SIGURDUR GUDMUNDSSON SIGURDUR P. KRISTJÁNSSON FTÍ

Grunnmynd kjallara