
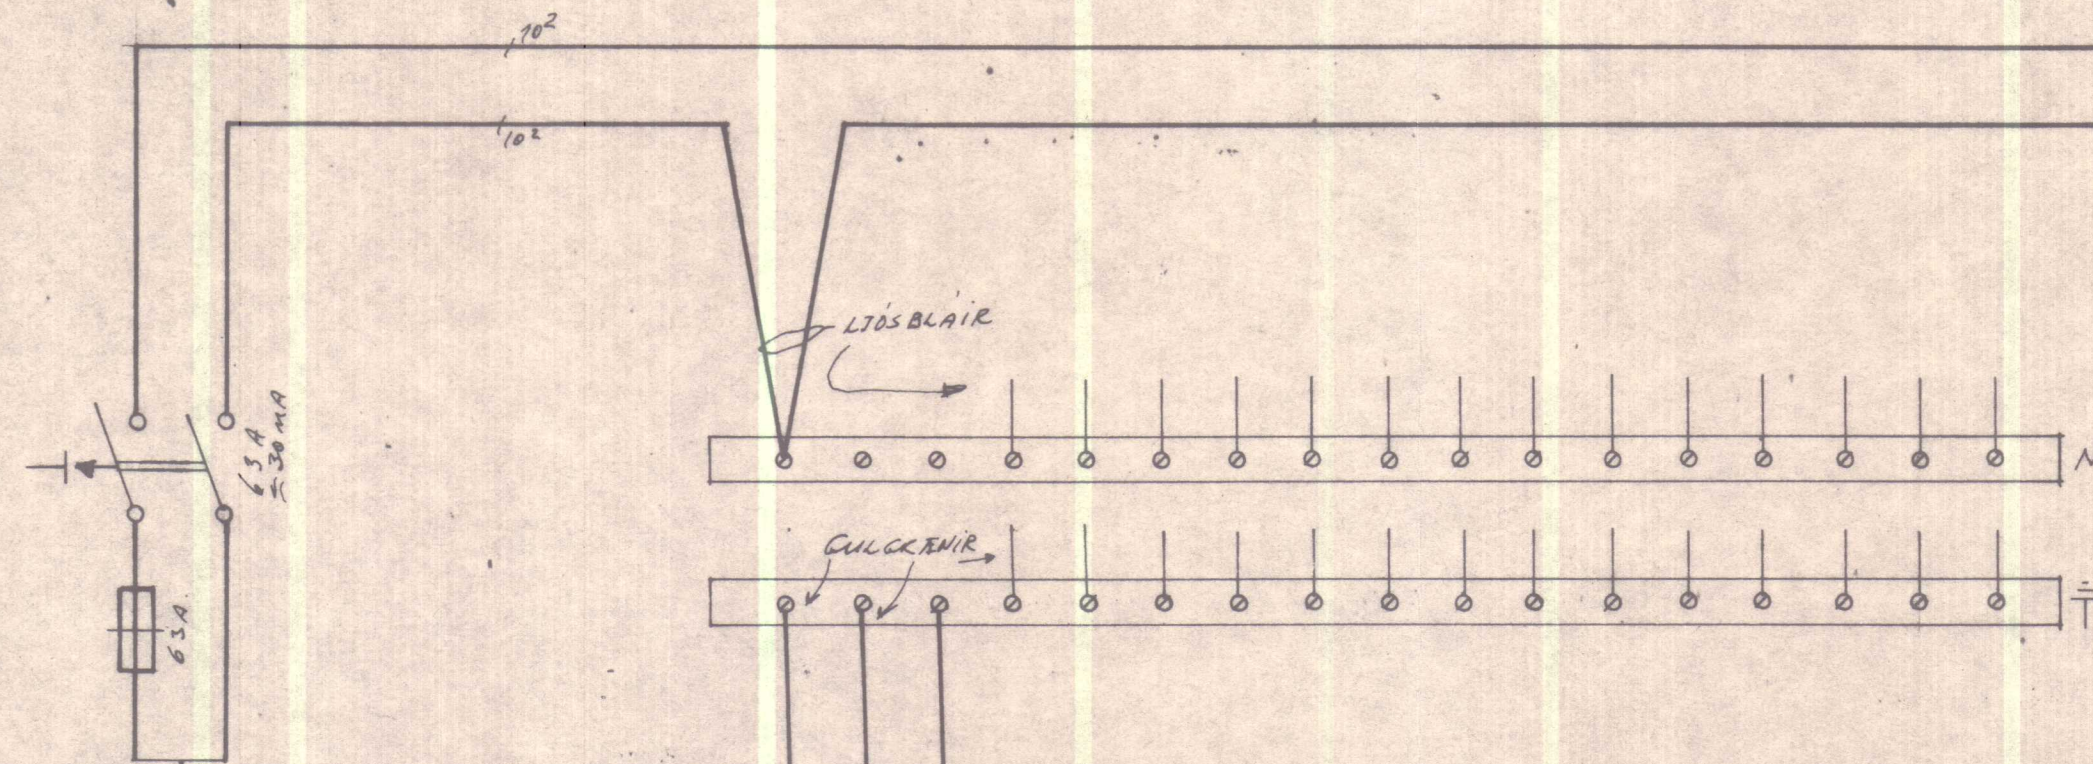


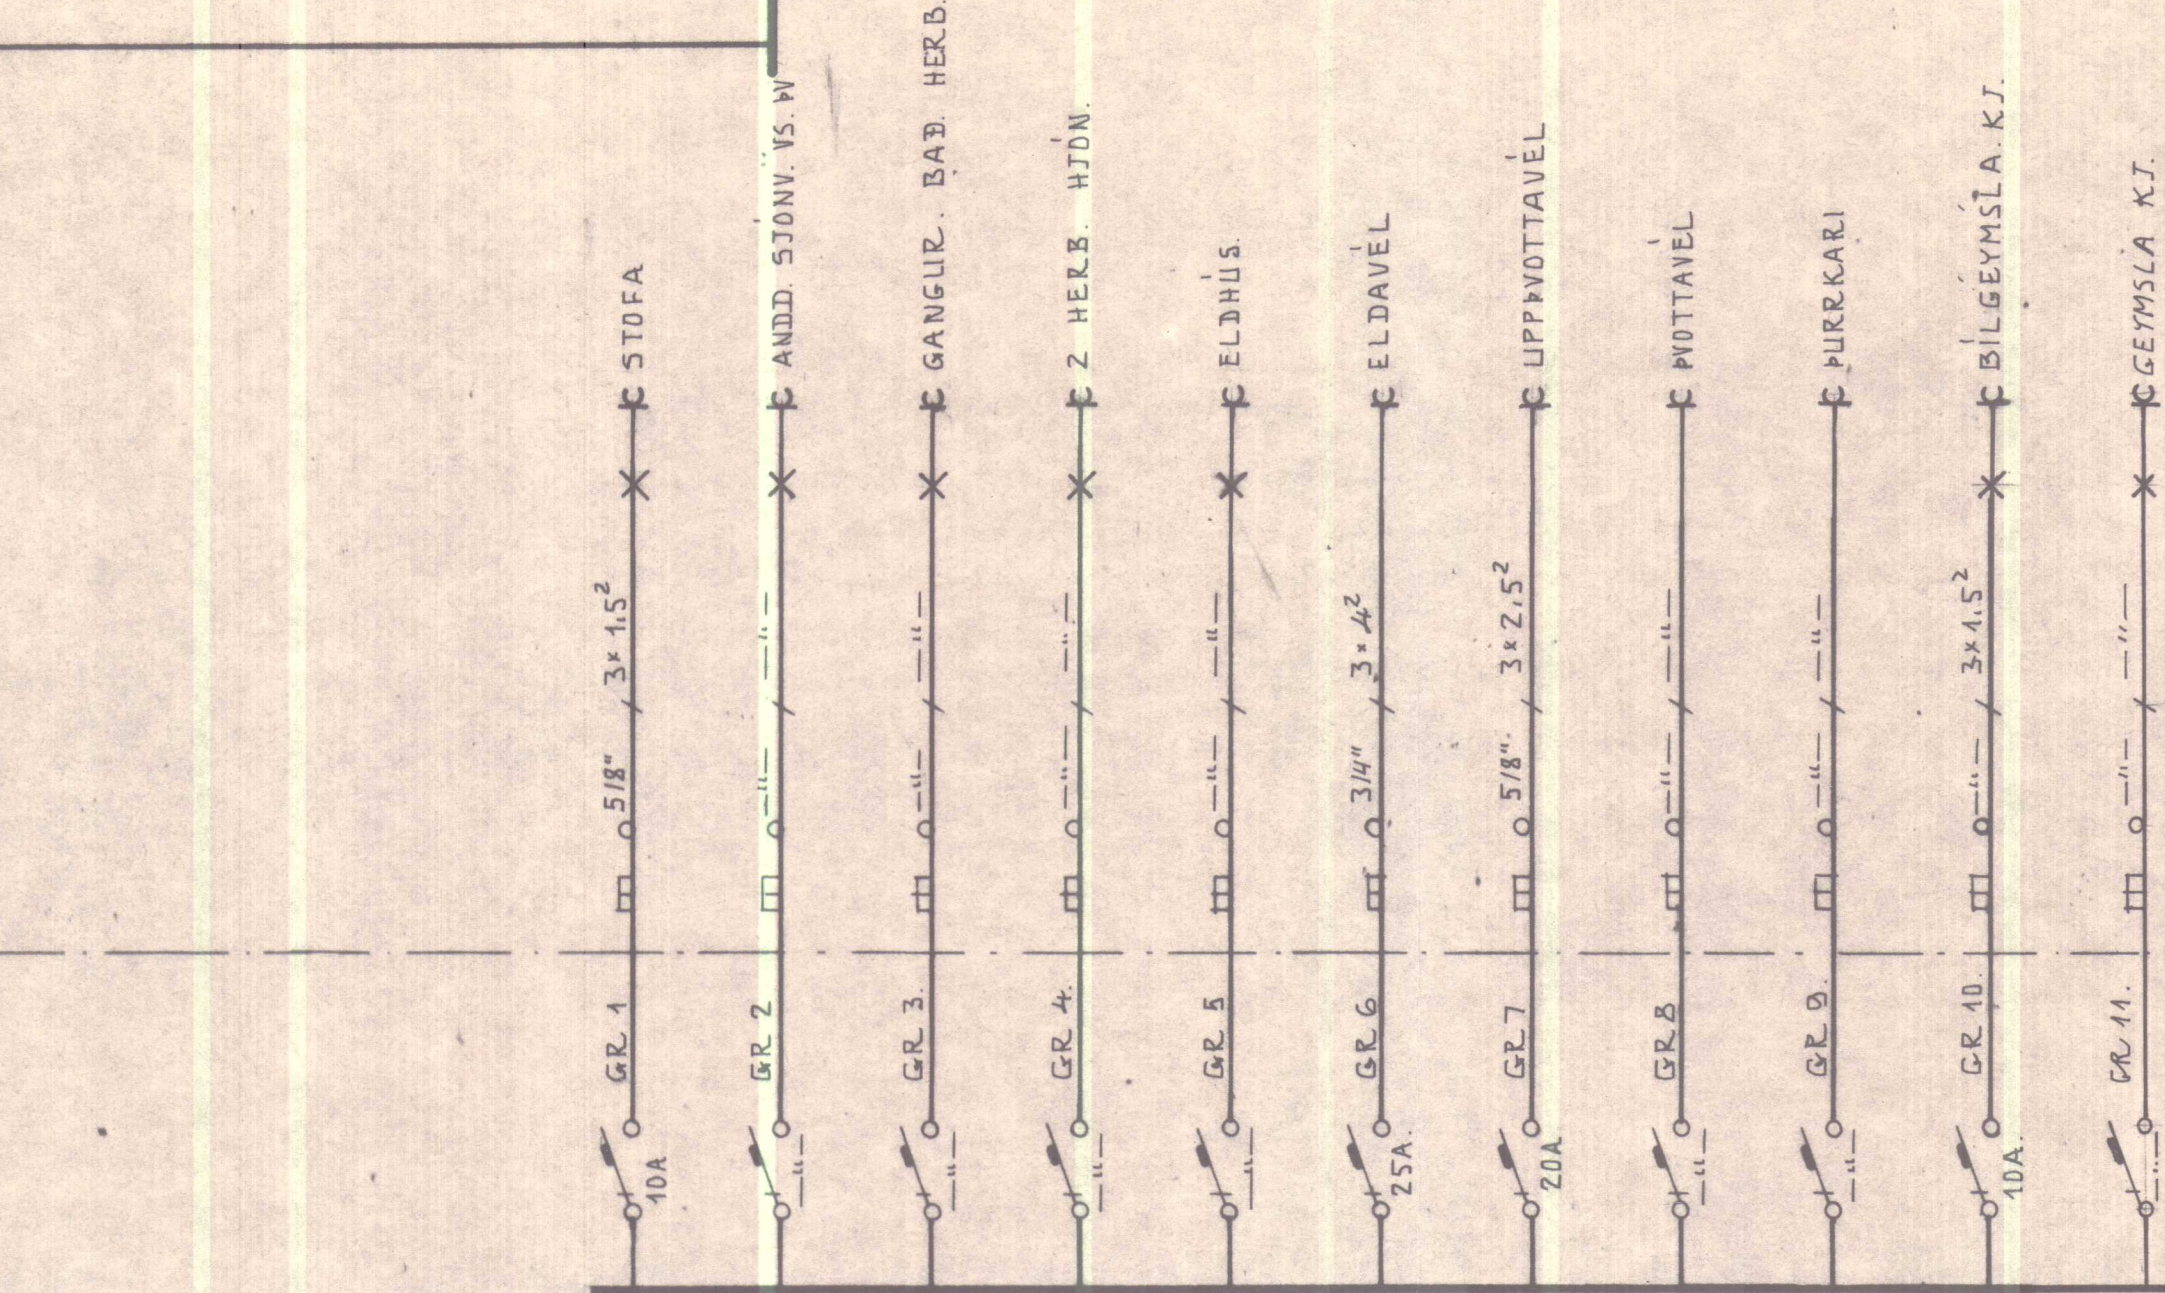

VATNSVEITUNNTAC

0.58" 16²

AB DAB EAB: 0.51" 6²



AB DAB EAB: 0.51" 6²

AB DAB EAB: 0.51" 6²

AB DAB EAB: 0.51" 6²

AB DAB EAB: 0.51" 6²

TAFLA A 20P 113.

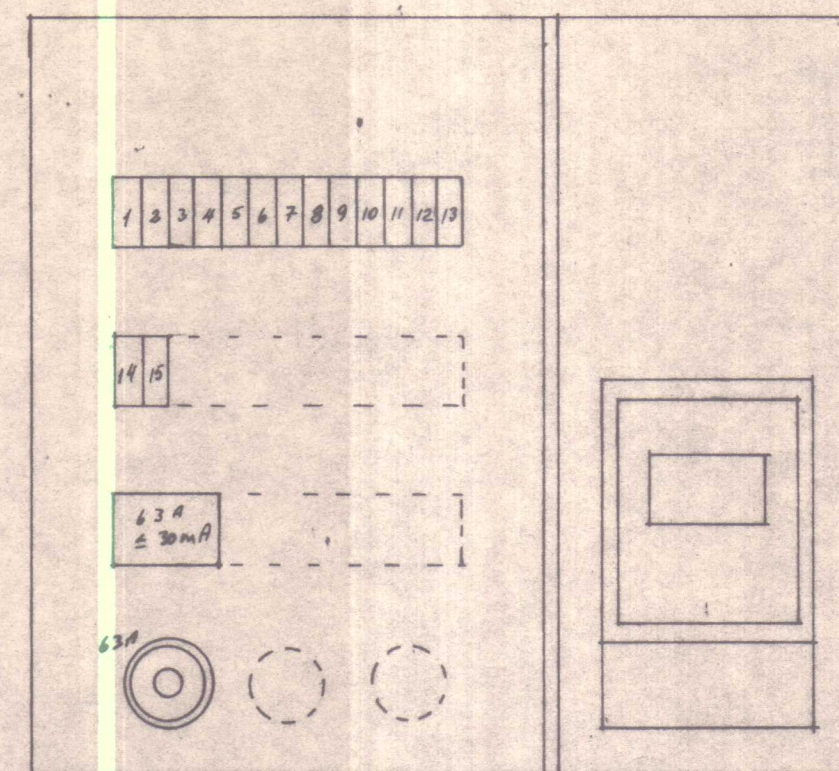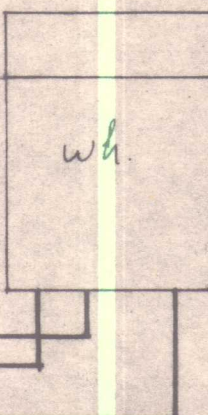

TAFLA A M 1.5.

LJÓSTÆKNI

Magnús Siguroddsson
tæknifræðingur ftí
Melah. 13, s. 43825

HLÍÐARVEGUR
RAFLÖGN
TENGIMYND TÖFLU

HVAMMSTANGA

VERK NR.

S49

BLAD 3 AF 3.

NOV. 79. Mh.