


This architectural floor plan shows a building layout with various rooms and structural details. The plan includes the following dimensions and features:

- Overall Dimensions:**
 - Top: 1594 (total), 720 (left section), 874 (right section)
 - Bottom: 1594 (total), 706 (left section), 177 (middle section), 683 (right section)
 - Left: 1174 (total), 1174 (main section), 14 (top and bottom margins)
 - Right: 14 (margin)
- Room Dimensions and Layout:**
 - Top Left Room:** 700 (width), 320 (height). Wall thickness: 20.
 - Middle Left Room:** 700 (width), 411 (height). Wall thickness: 20. Includes a vertical dashed line labeled "K 8 % 35".
 - Bottom Left Room:** 700 (width), 323 (height). Wall thickness: 20.
 - Top Right Room:** 834 (width), 435 (height). Wall thickness: 20. Includes a horizontal dashed line labeled "C".
 - Middle Right Room:** 834 (width), 425 (height). Wall thickness: 20. Includes a horizontal dashed line labeled "B".
 - Bottom Right Room:** 657 (width), 527 (height). Wall thickness: 20. Includes a horizontal dashed line labeled "A".
- Structural Details and Annotations:**
 - Columns:** Indicated by small circles with numbers: 14 (top corners), 20 (top and bottom corners of the left section), 157 (bottom middle), 222 (bottom middle), 80 (top right), 60 (top right), 20 (top and bottom corners of the right section).
 - Walls:** Indicated by solid lines with thicknesses of 20 or 14.
 - Openings:** A door is shown in the middle right room with a width of 60 and a height of 80.
 - Labels:** "K 8 % 35" appears twice, likely indicating a specific material or construction detail.



Skýringar:
Grafa skal fyrir undirstöðuveggjum niður á fastan botn og
hreinsa vel undan veggjum áður en mót eru smíðuð. Grafa
skal allan lausan jarðveg úr grunnni og fylla í staðinn með
moldarlausri mál, þjappa hana í 30 cm þykkum lögum með
titrarapjöppu og veta hvert lag áður en þjöppun hefst.
Bandistál er kambstál Ks 40 auðkennt með K.
Steypa er S200 skv. ÍST 10.
Reiknað er með að í botni sé klöpp eða mánella.

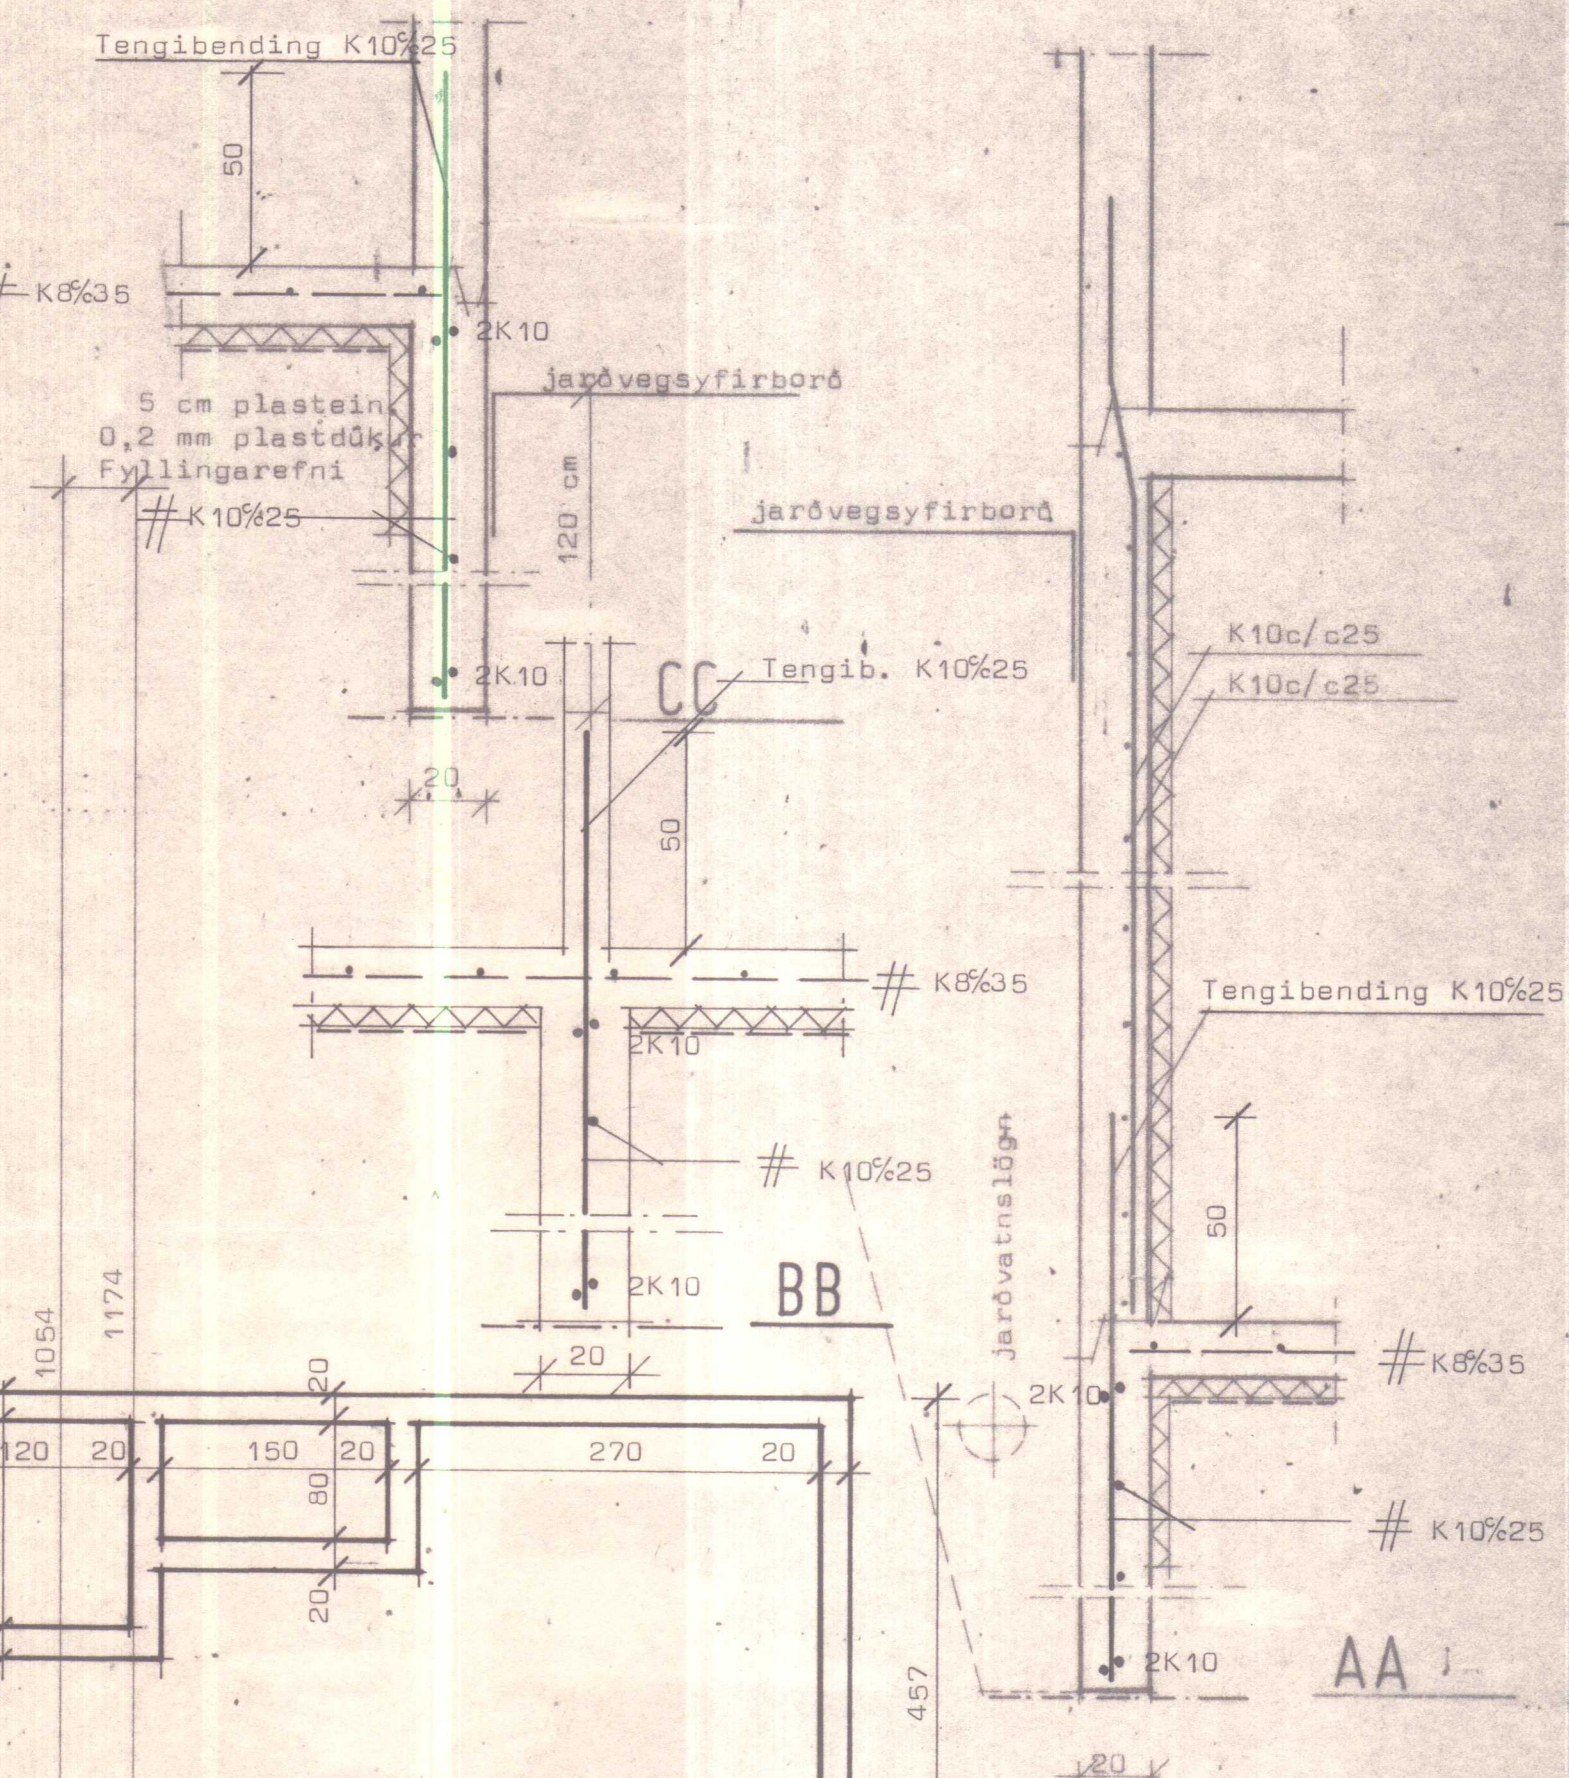

TEIKNISTOFA Síðumúla 31 SÍMI 83141

VERKEFNI	DAGS.	1979	VERK NR
Undirstöður	MKV.	1:20 1:50	S49
	BR.		
Hlíðarvegur Hvammstanga..	BLAD NR		

SIGURDUR GUDMUNDSSON SIGURDUR P. KRISTJÁNSSON FTFI