
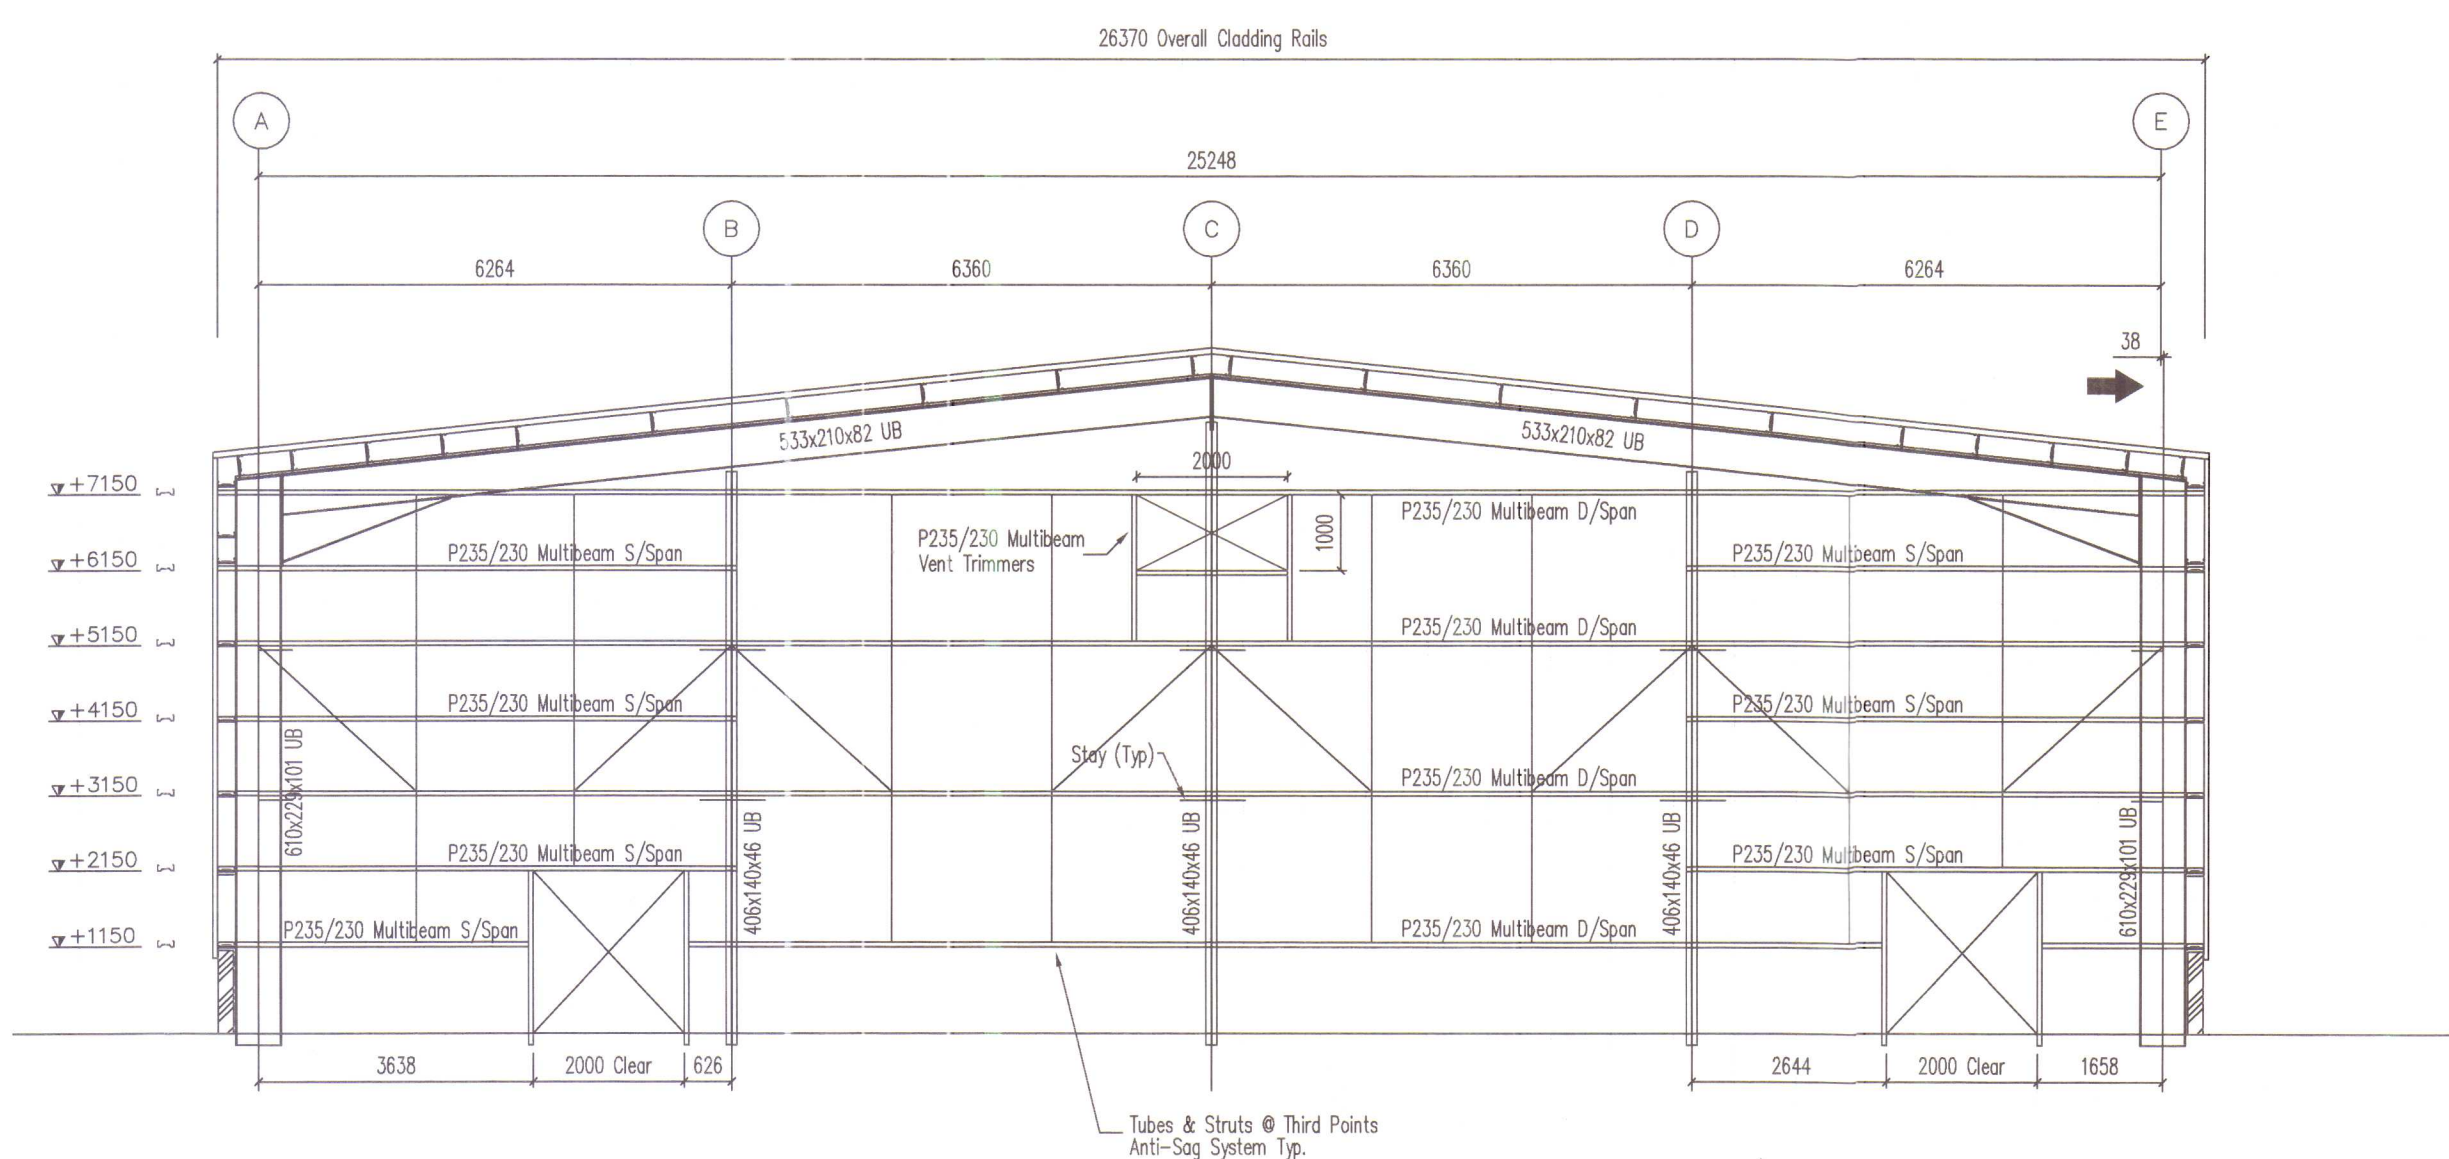
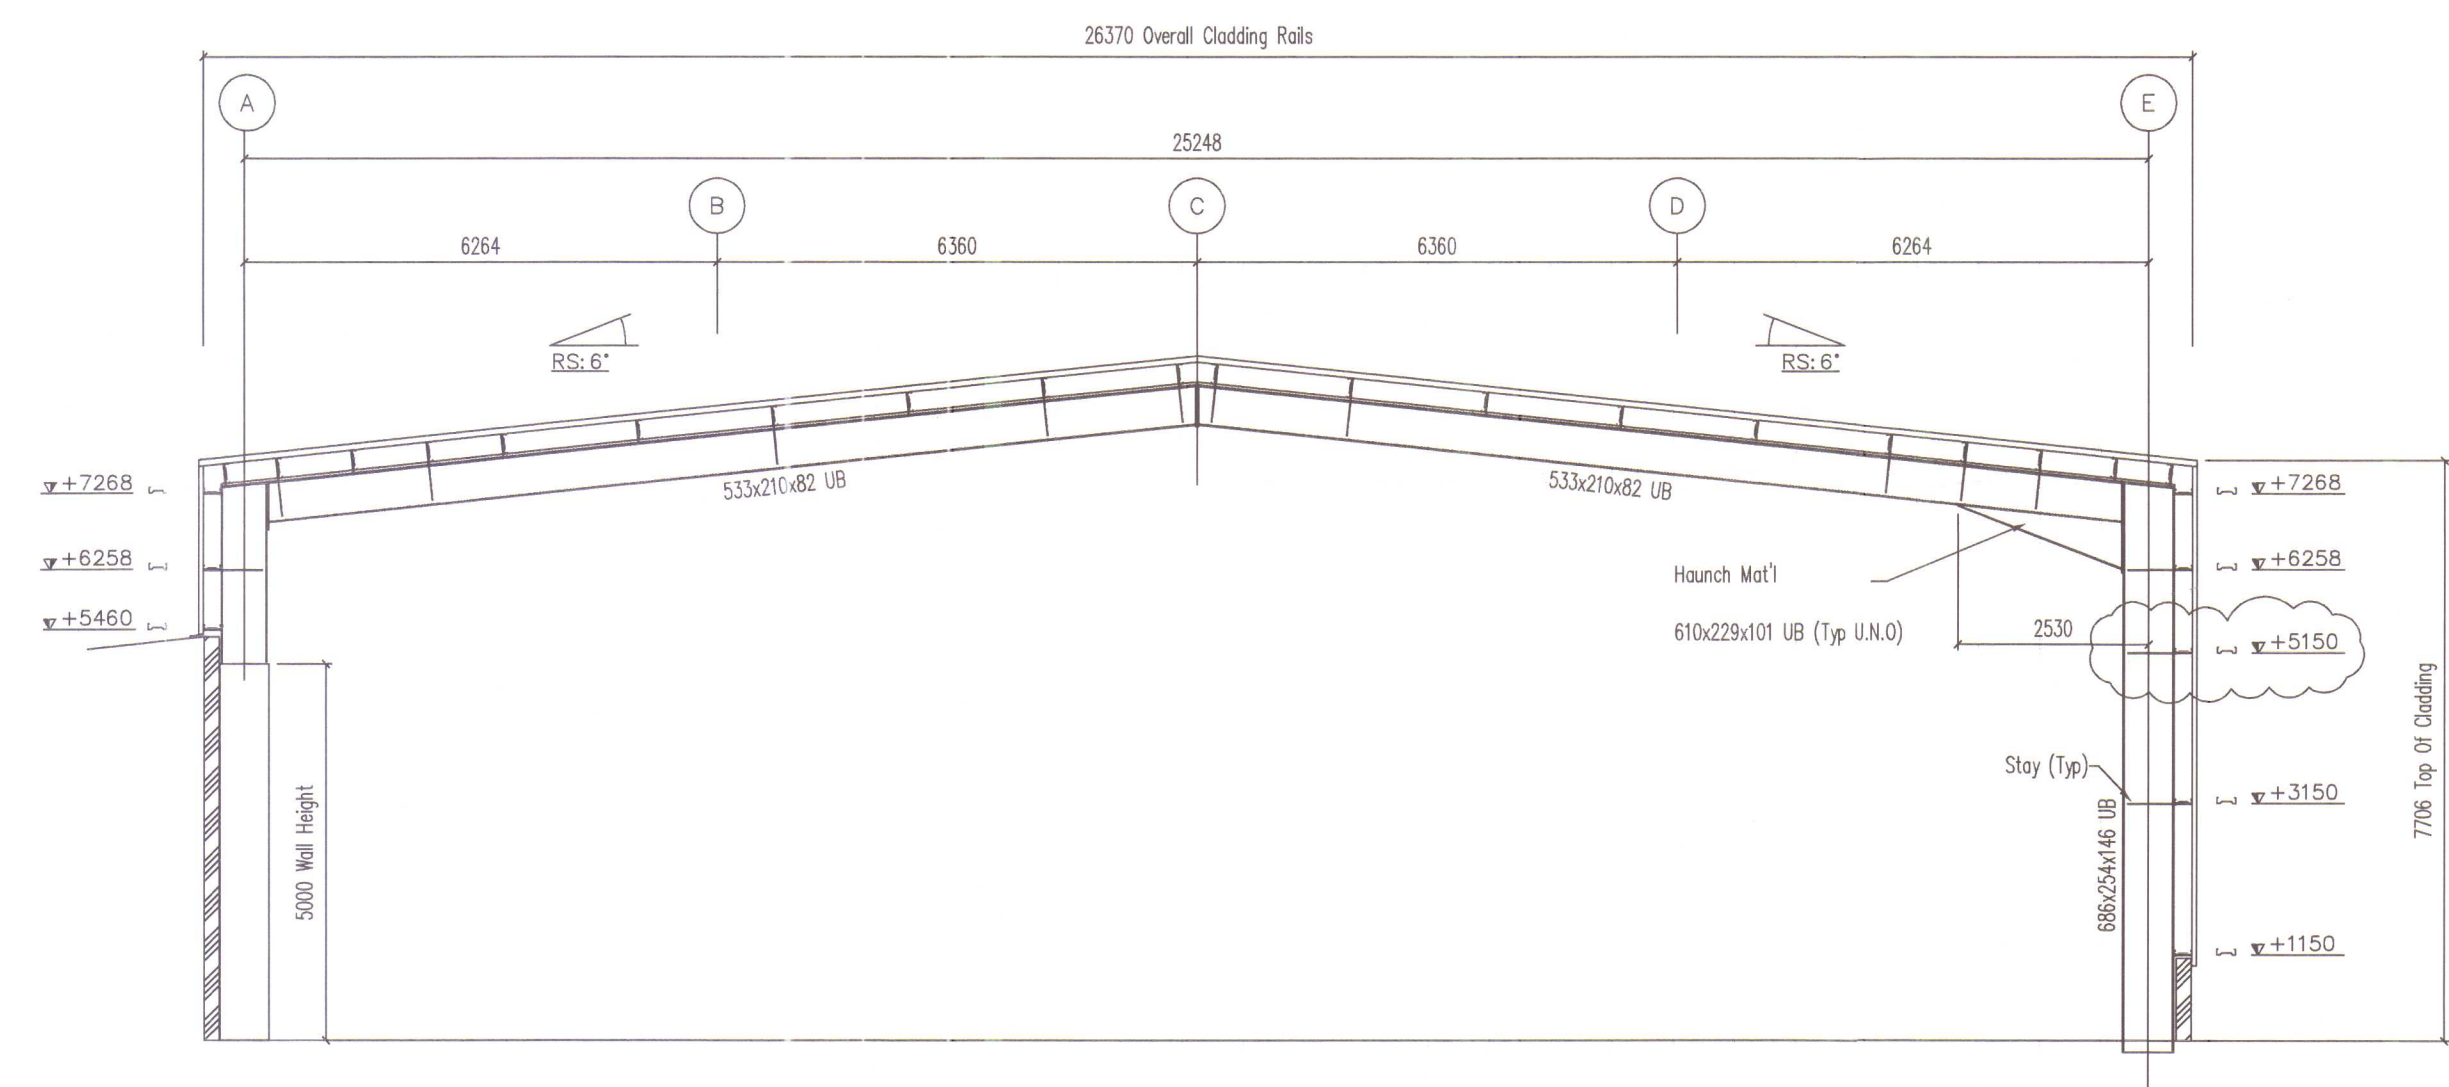


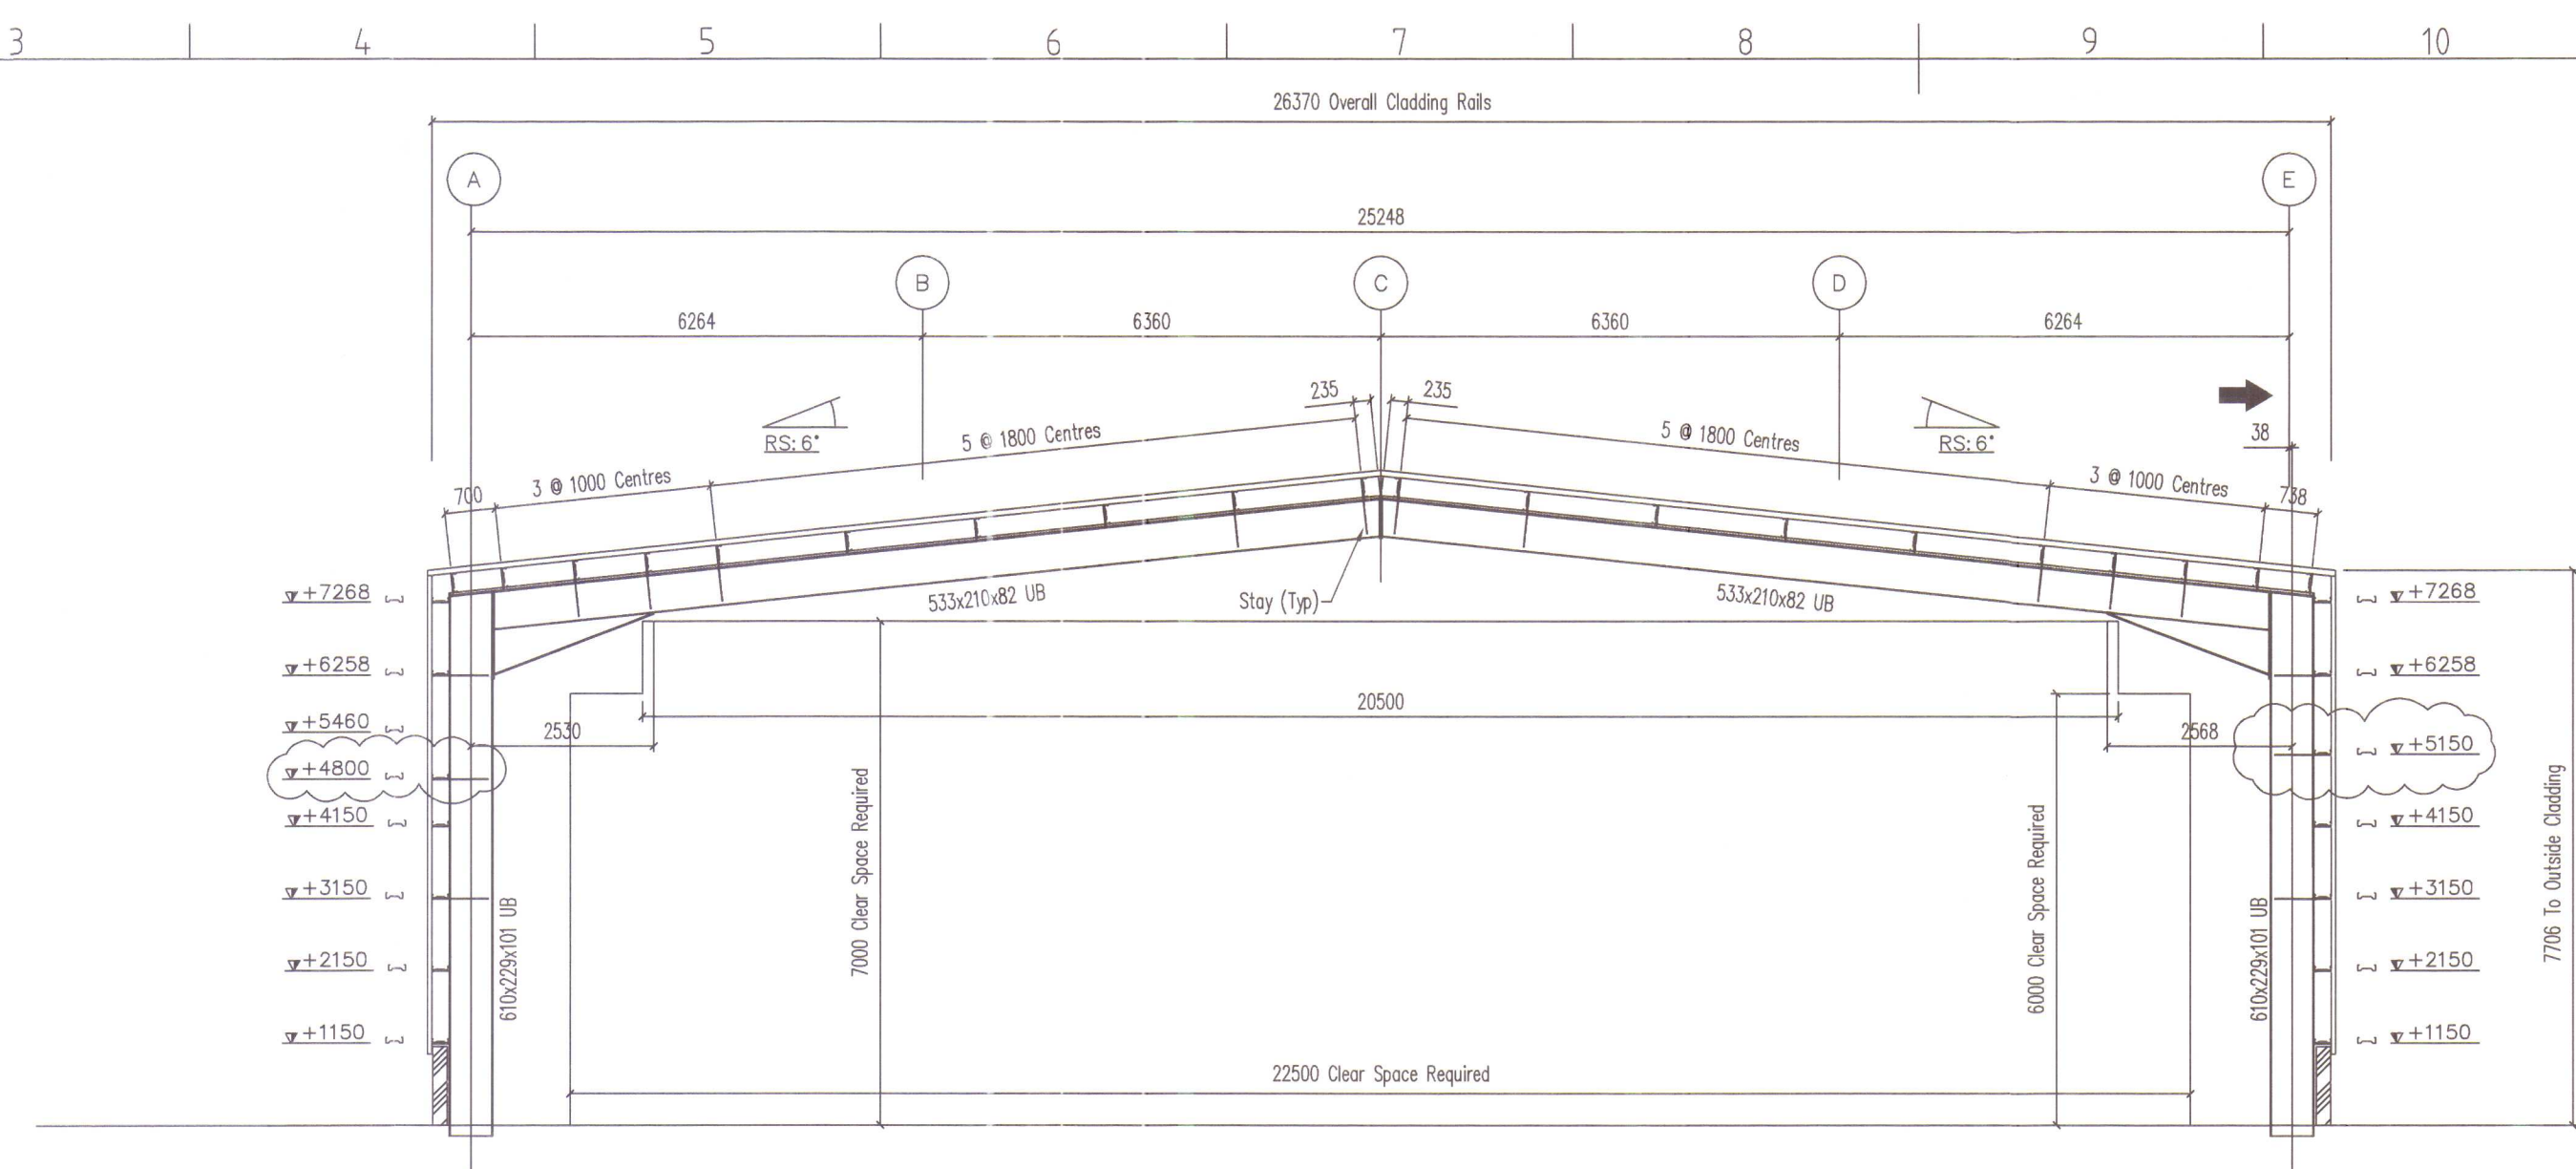

[illegible]

DAGS.	SAMRÆM.HÖNNUBUR
-------	-----------------

EMIL ÞÓR GUÐMUNDSSON				FTFI
LÆKJASMÁRA 98 200 KÍPAVOGUR SÍMI: 544 4004 GSM: 898 9517 NETFANG: gaja@centrum.is kt.: 280456-3499				
HEITI VERKS:				
Hlíðarvegur 6 Íþróttahús Hvammstanga				
HEITI TEIKNINGAR:				
Burðarvirki úr stáli Þversnið í hús				
MÁL: 100, 1:20	DAGS: 10/10/01	VERK NR. T501		
TEIKNAD: EÞG	YRFÉRBND: EÞG	SAMÞ.YKKT EÞG	NR. TEIKNINGAR	
DAGS HÖNNUNAR: <i>20/11/01</i>	NAFN HÖNNUNAR: EMIL ÞÓR GUÐMUNDSSON	B04		
UNDIRSK.HÖNNUNAR: <i>Emil Þór</i>			ÚTGÁFA	

LÆKJASMÁRA 98
200 KÓPAVOGUR
SÍMI: 544 4004
GSM: 898 9517
NETFANG: gaja@centrum.is
kt: 280456-3499

HEITI VERKS:

Hlíðarvegur 6
Íþróttahús
Hvammstanga

HEITI TEIKNINGAR:


Burðarvirki úr stáli
Þversnið í hús

KVÍ: 1:00, 1:20	DAGS. 10/10/01	VERK NR TS01	
TEKNAD. EÞG	YFIRFARIG EÞG	SAMÞYKKT EÞG	NR. TEKNINGAR
DAGS UNDIRSKR.	NAFN HÖNNUDAR		B04
	EMIC ÞÓR GUÐMUNDSSON		
UNDIRSKR. HÖNNUDAR			ÚTGÁFA



ATLAS WARD BUILDING SYSTEMS LTD.
SHERBURN, MALTON.
NORTH YORKS.
ENGLAND. YO17 8PZ
Tel: 01944 710000
Telefax: 01944 710907
E-Mail : do@atlasward.com

THIS DRAWING IS THE PROPERTY OF
ATLAS WARD BUILDINGS SYSTEMS LTD.
AND MUST NOT BE COPIED OR REPRODUCED EITHER
WHOLE OR PART WITHOUT WRITTEN PERMISSION.

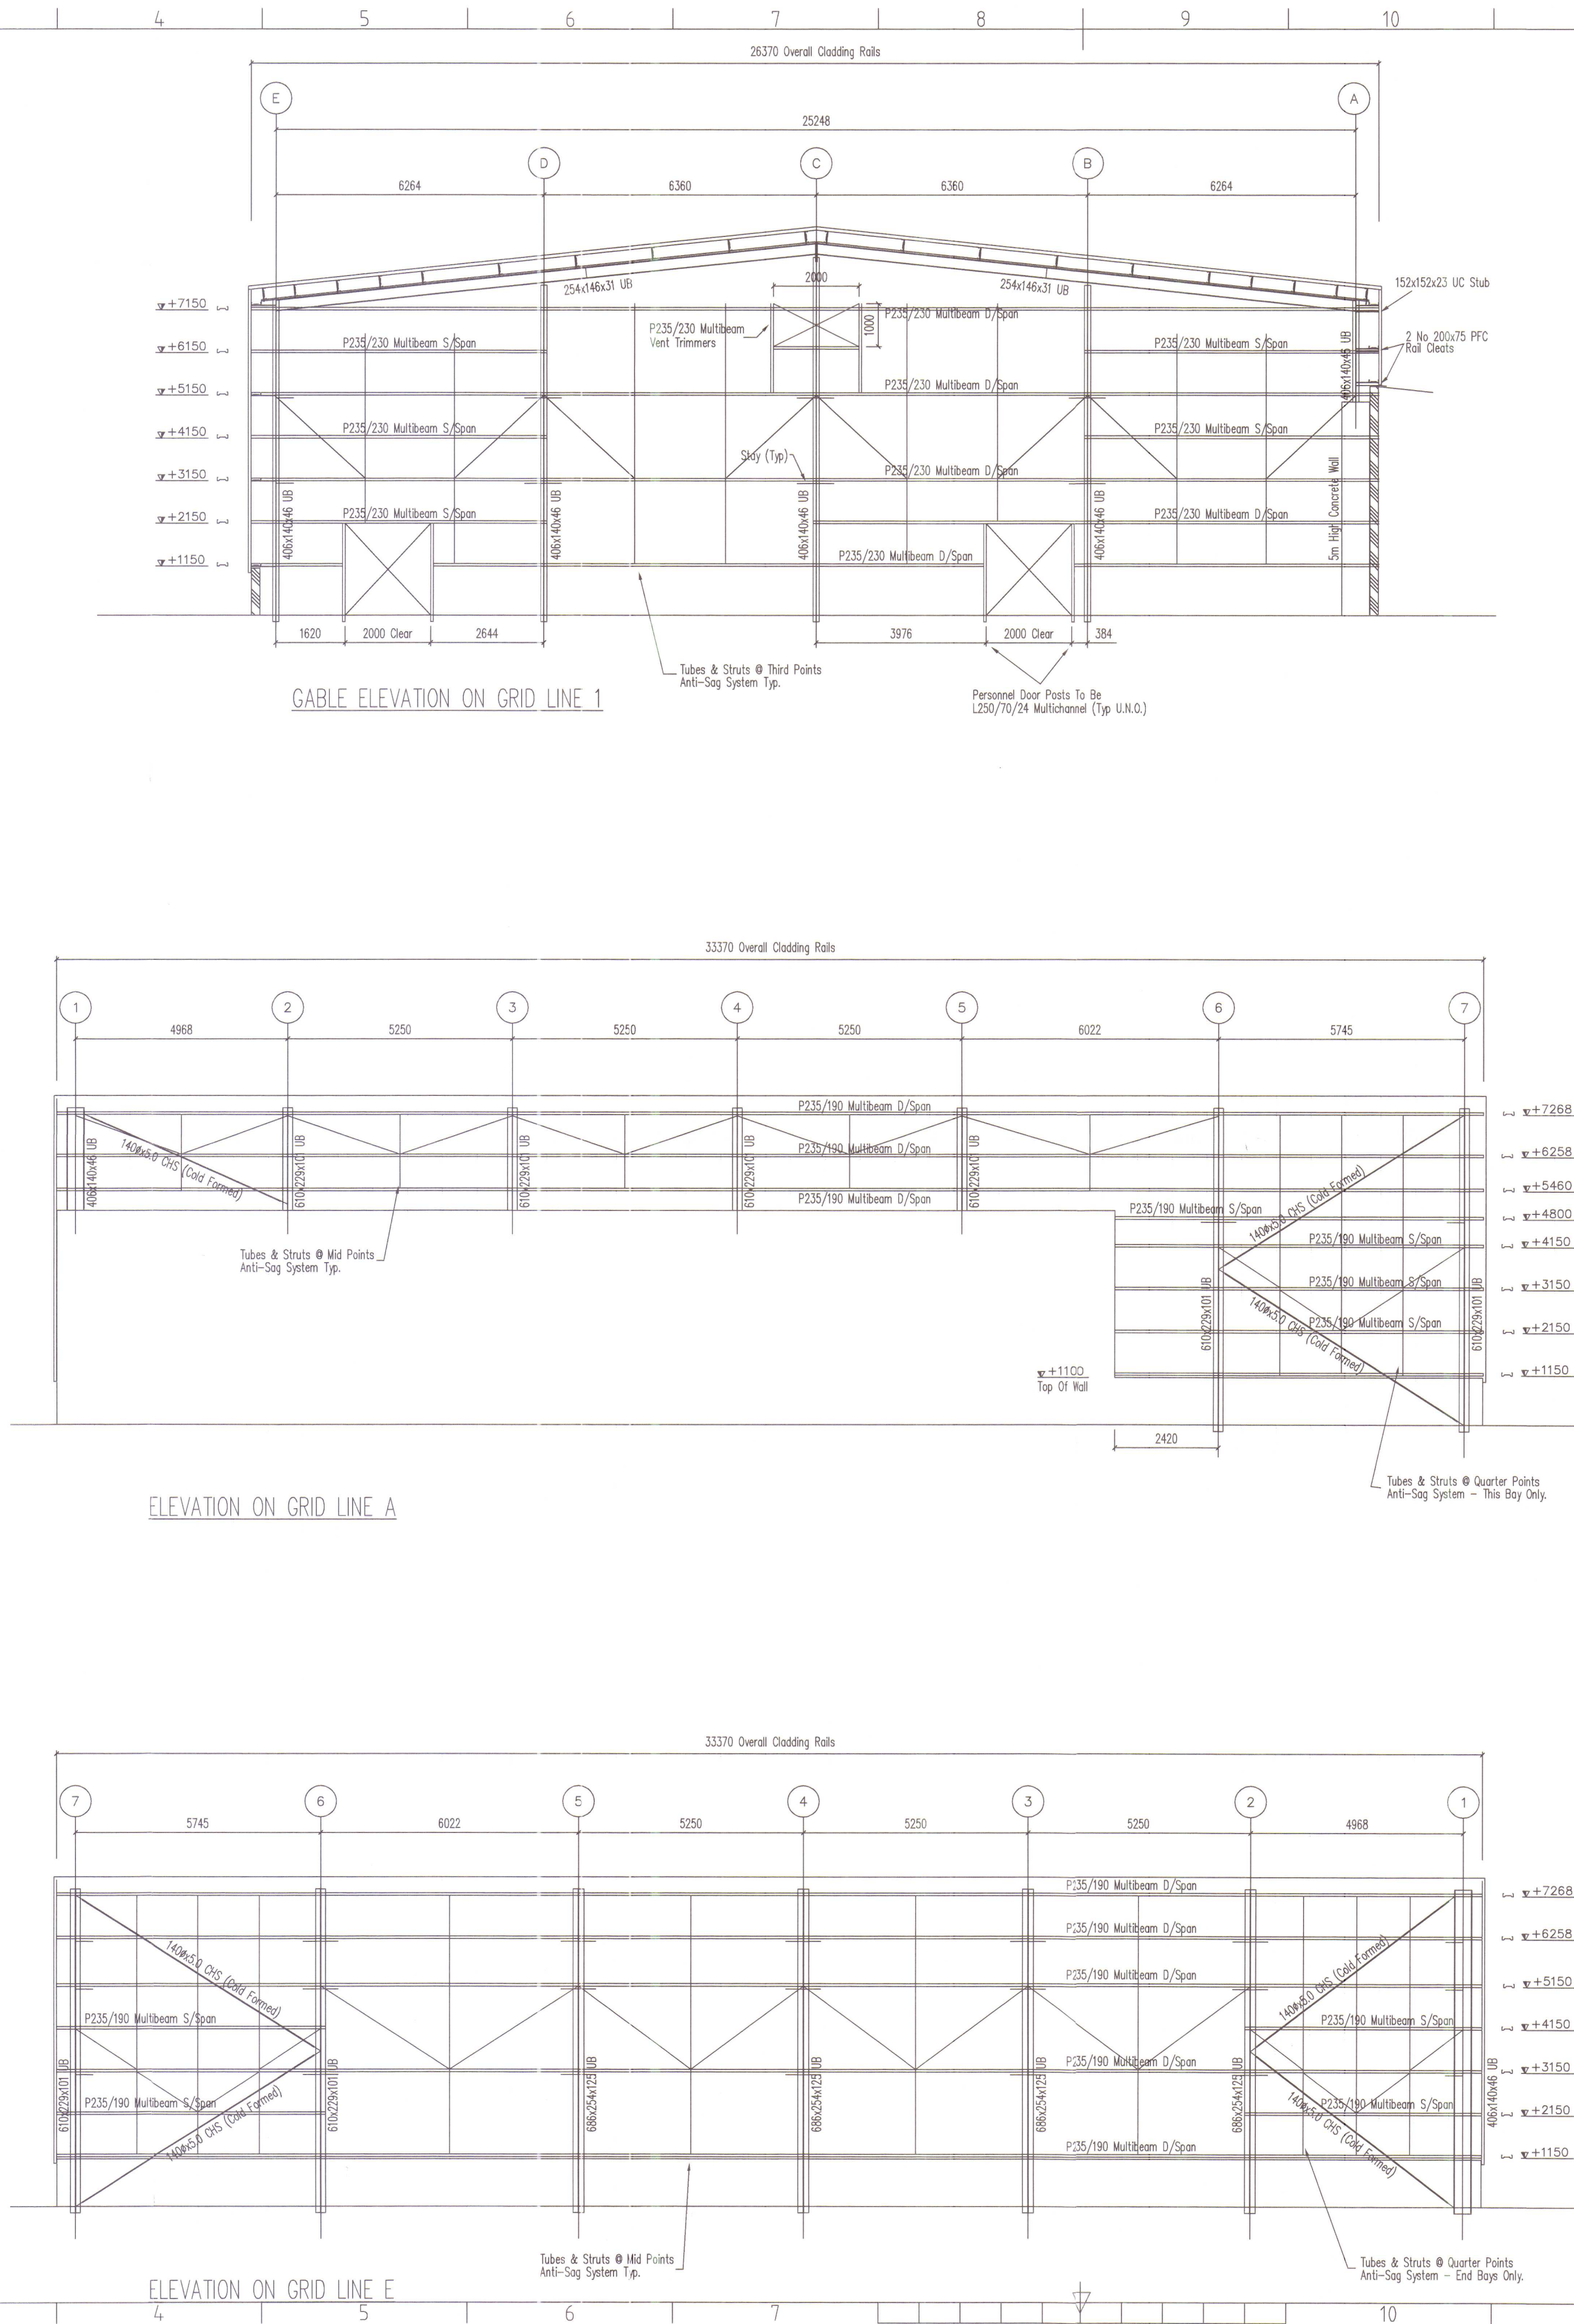

ATLAS BUILDING SYSTEMS LTD.
SHERBURN, MALTON,
NORTH YORKS,
ENGLAND, YO17 6PZ
Tel: 01944 710000
Telefax: 01944 710007
E-Mail: do@atlasward.com

ÚTGAFUFERILL

NÚMER:	DAGS:	SKÝRINGAR:	UNNIB:

DAGS:	SAMRÆM HÖNNUÐUR






EMIL ÞÓR GUÐMUNDSSON

LÆKJASMÁRA 98
200 KÓPAVOGUR
SÍMI: 544 4004
GSM: 898 9517
NETFANG: gaja@centrum.is
kt: 280456-3499

HEITI VERKS:
**Hlíðarvegur 6
Íþróttahús
Hvammstanga**

HEITI TEIKNINGAR:
**Burðarvirki húss
Ásýnd veggja**

SKALA: 1:100, 1:20	DAGS: 10/10/01	VERK NR: TS01	
TEIKNAD: EPG	YFIRFARID: EPG	SAMÞYKKT: EPG	NR. TEIKNINGAR: B05
DAGS UNDIRSKR: 20/11/01	NAFN HÖNNUÐAR: EMIL ÞÓR GUÐMUNDSSON	ÚTGÁFA:	
UNDIRSKR HÖNNUÐAR:			

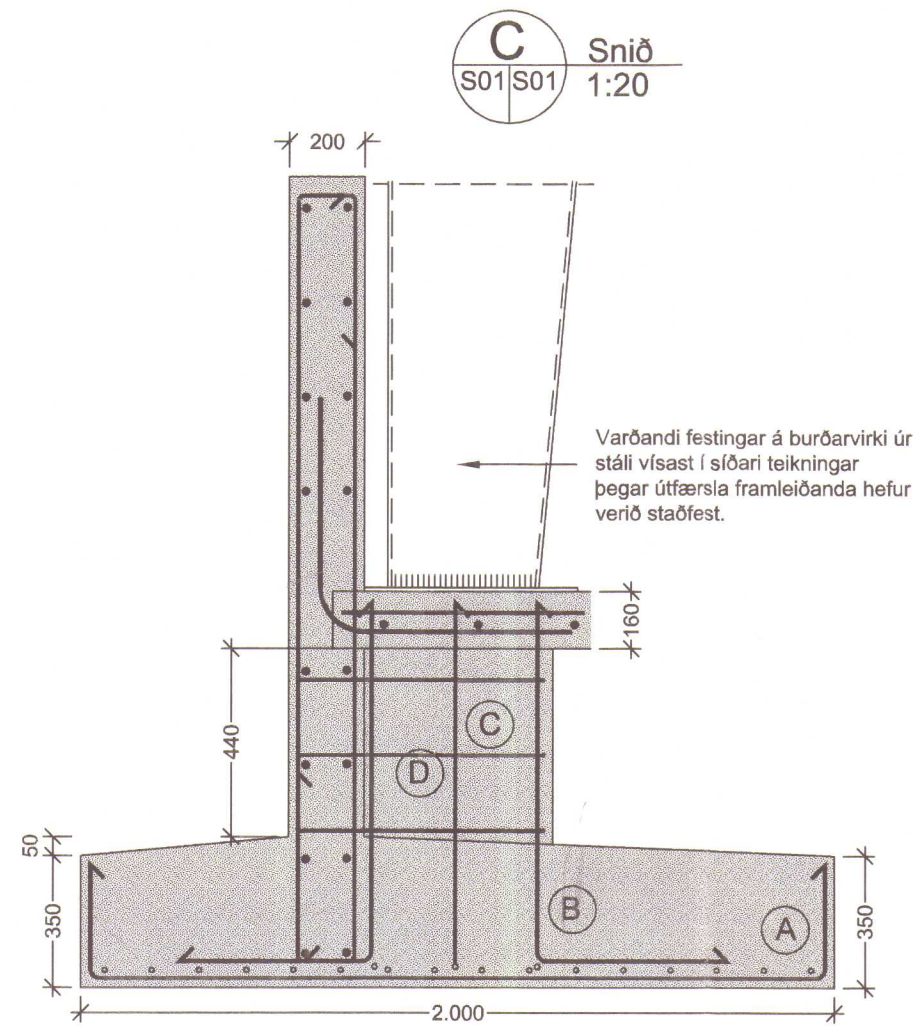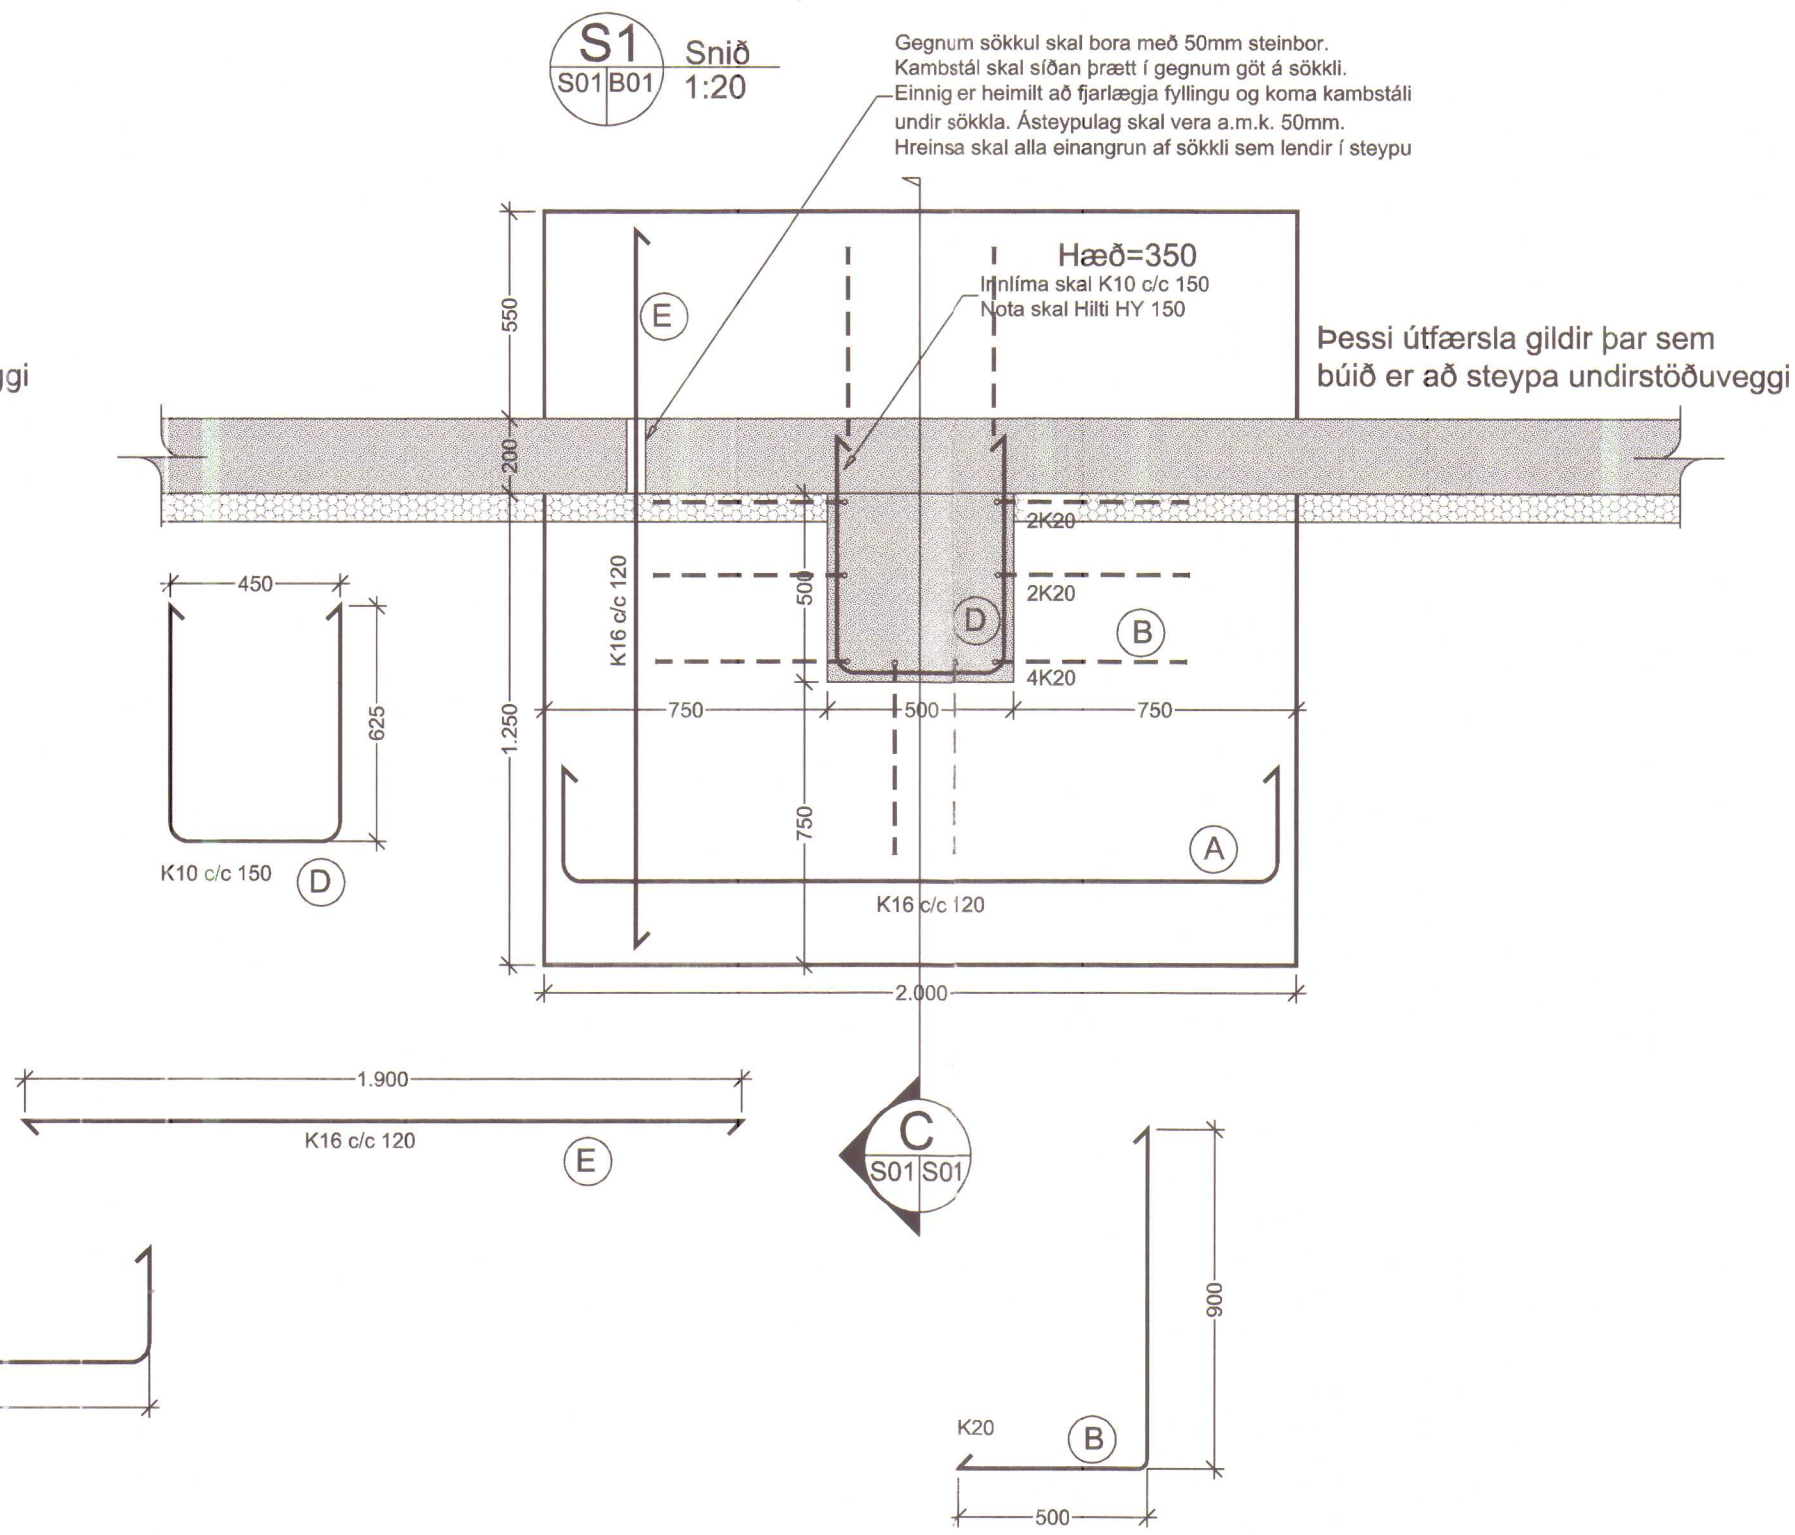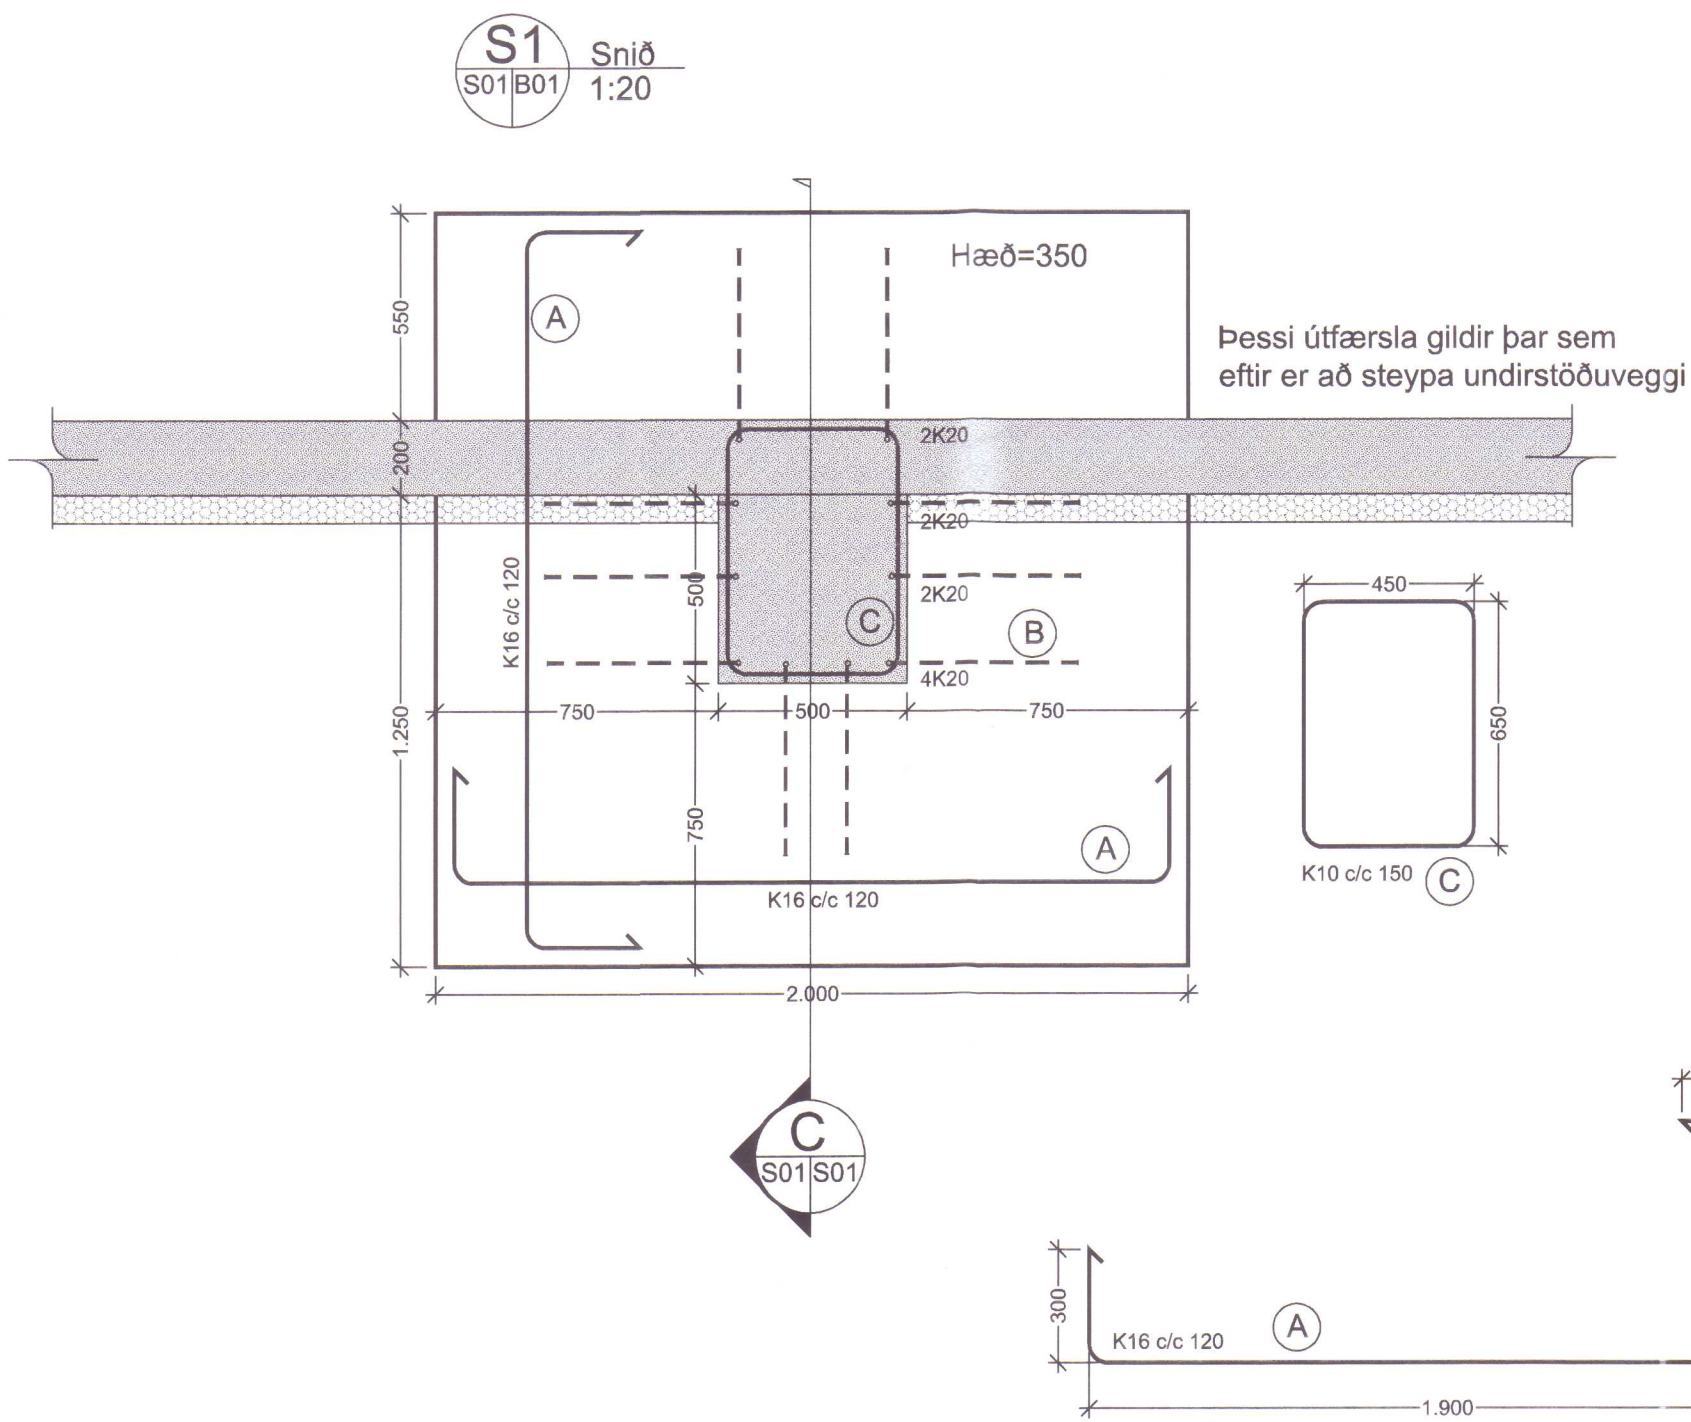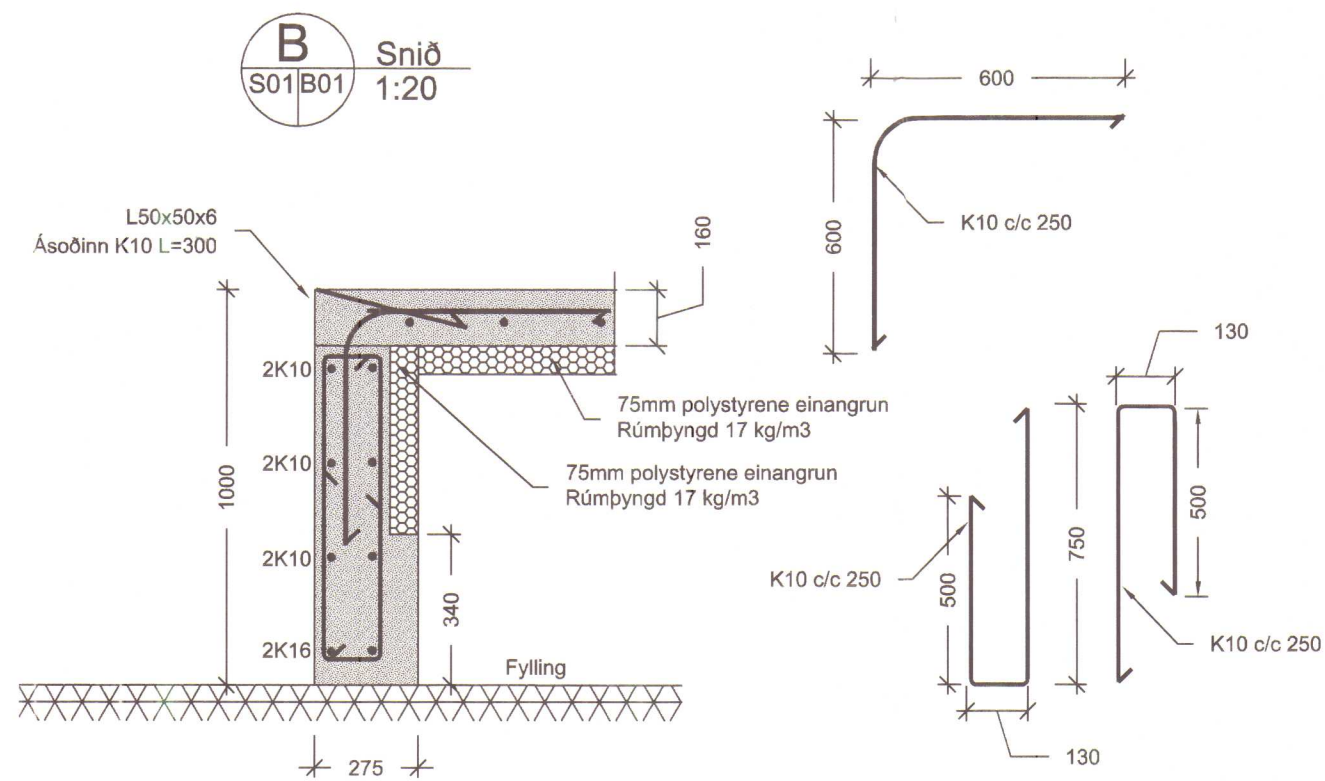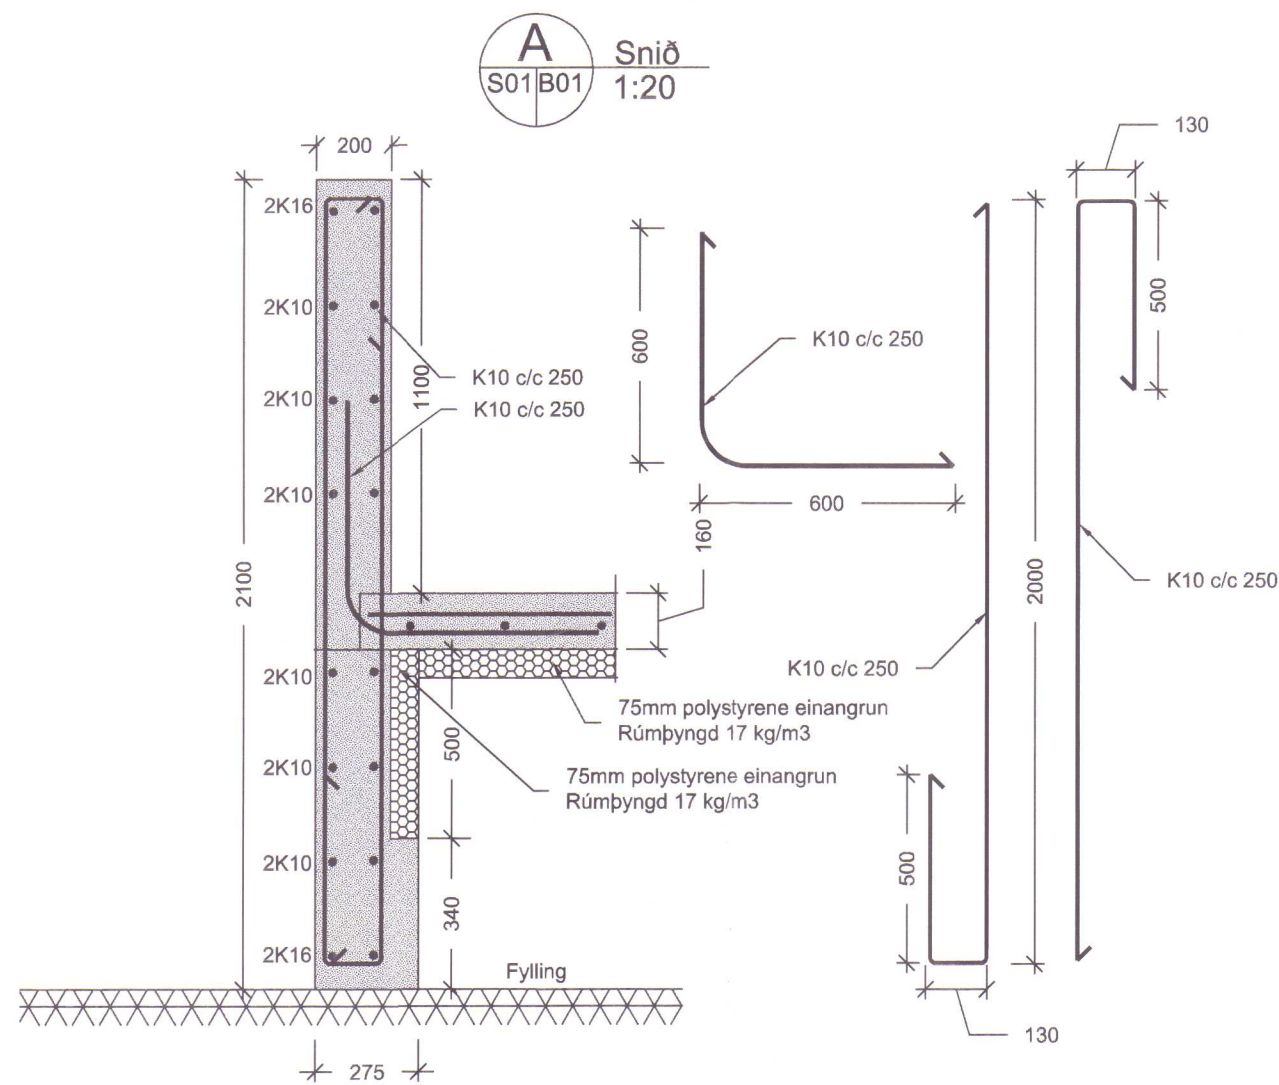

YFIRFARID 18. Okt. 2001

YFIRFARID
HUNAPING
Skipulags- og byggingarfulltrúi
HAROLDUR HÖNNUBUR

UTGAFUFERILL

NÚMÉR:	DAGS:	SKÝRINGAR:	UNNIÐ:

DAGS:	SAHRÆM HÖNNUBUR




EMIL ÞÓR GUÐMUNDSSON
FTF1

LÆKJASMÁRA 98
200 KÖPAVOGUR
SÍMI: 544 4004
GSM: 898 9517
NETFANG: gaja@centrum.is
kt: 280456-3499



HEITI VERKS:
Hlíðarvegur 6
Íþróttahús
Hvammstanga


HEITI TEIKNINGAR:
Sniðmyndir

SKV:	DAGS:	VERK NR:	
1:20	10/10/01	TS01	
TEIKNAD:	YFIRFARID:	SAMBÝKKT:	NR. TEIKNINGAR:
EPG	EPG	EPG	
DAGS HÖNNUNAR:	NAFN HÖNNUNAR:	EMIL ÞÓR GUÐMUNDSSON	
16/10/01			
UNDRSKR. HÖNNUNAR:	UTGÁFA:		

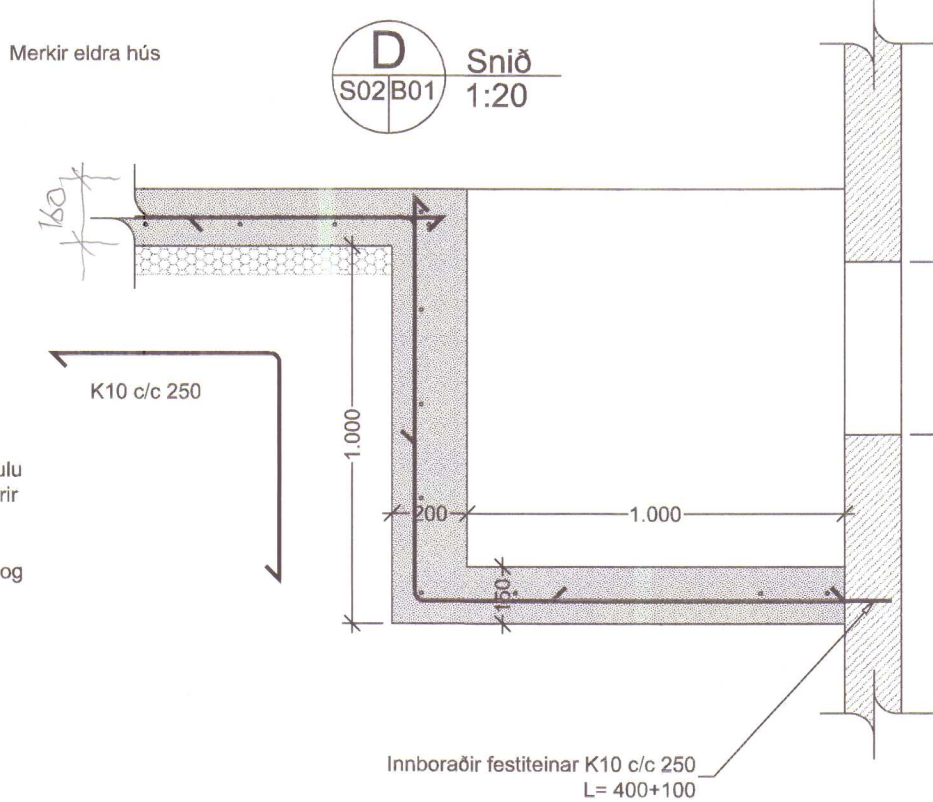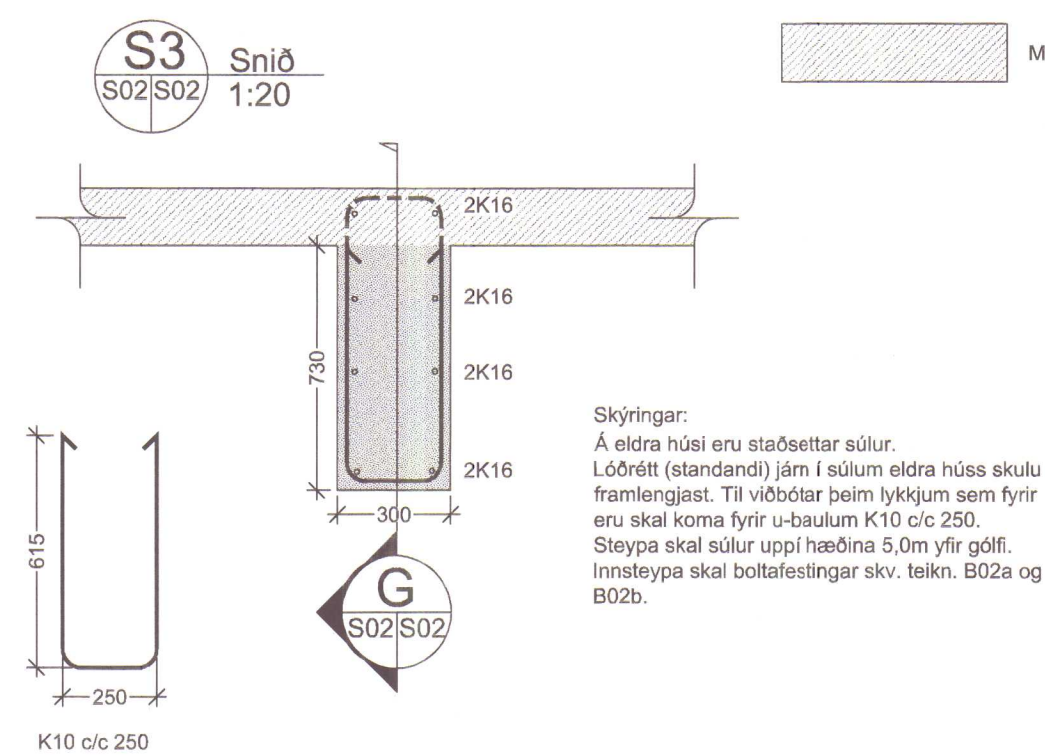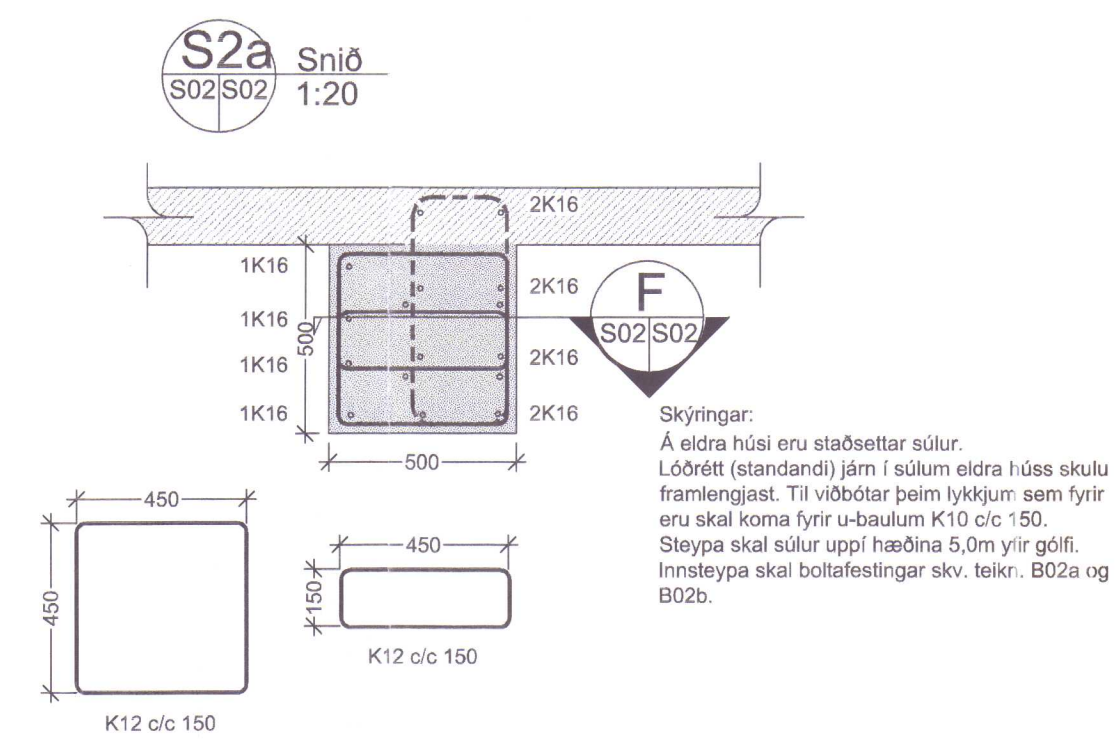

Skýringar:
Stokkur fyrir möguleika á
tengingu búnaðar inní kjallara
á eldra húsi.

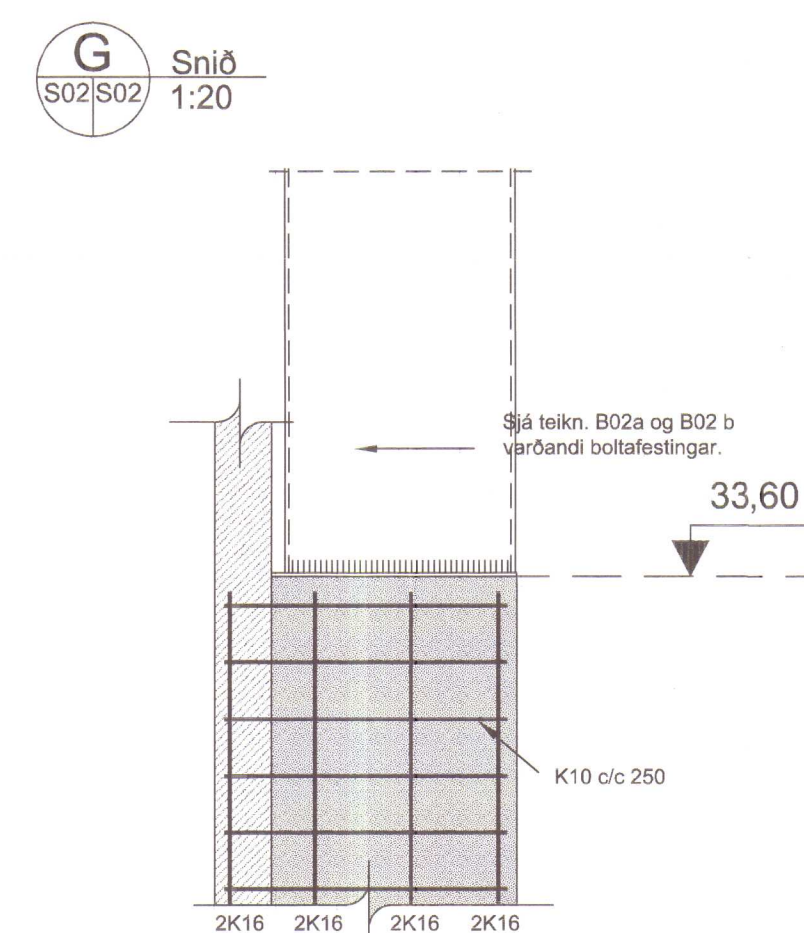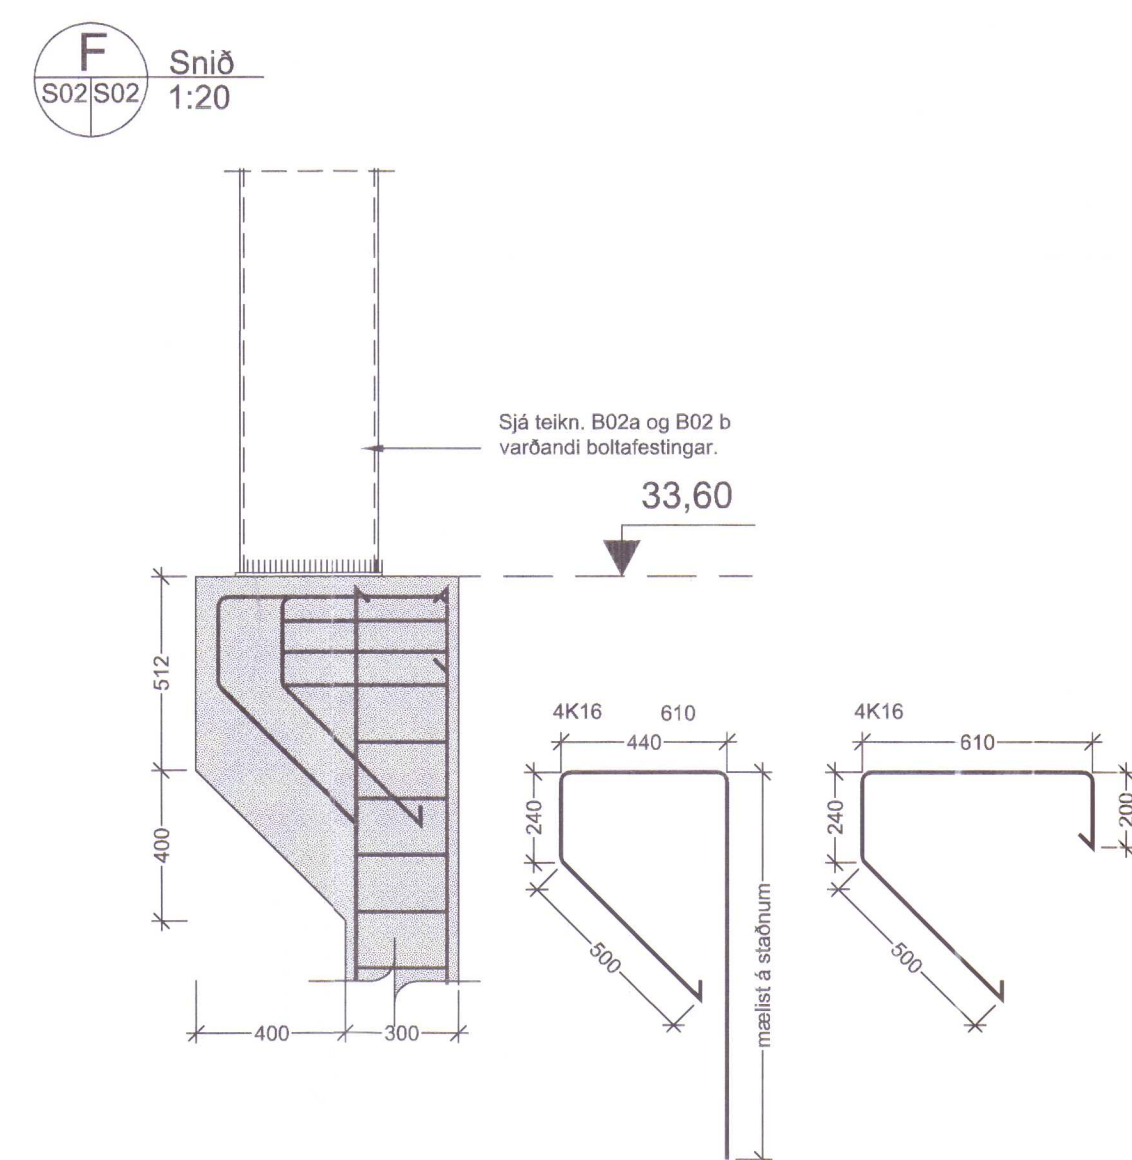[illegible]

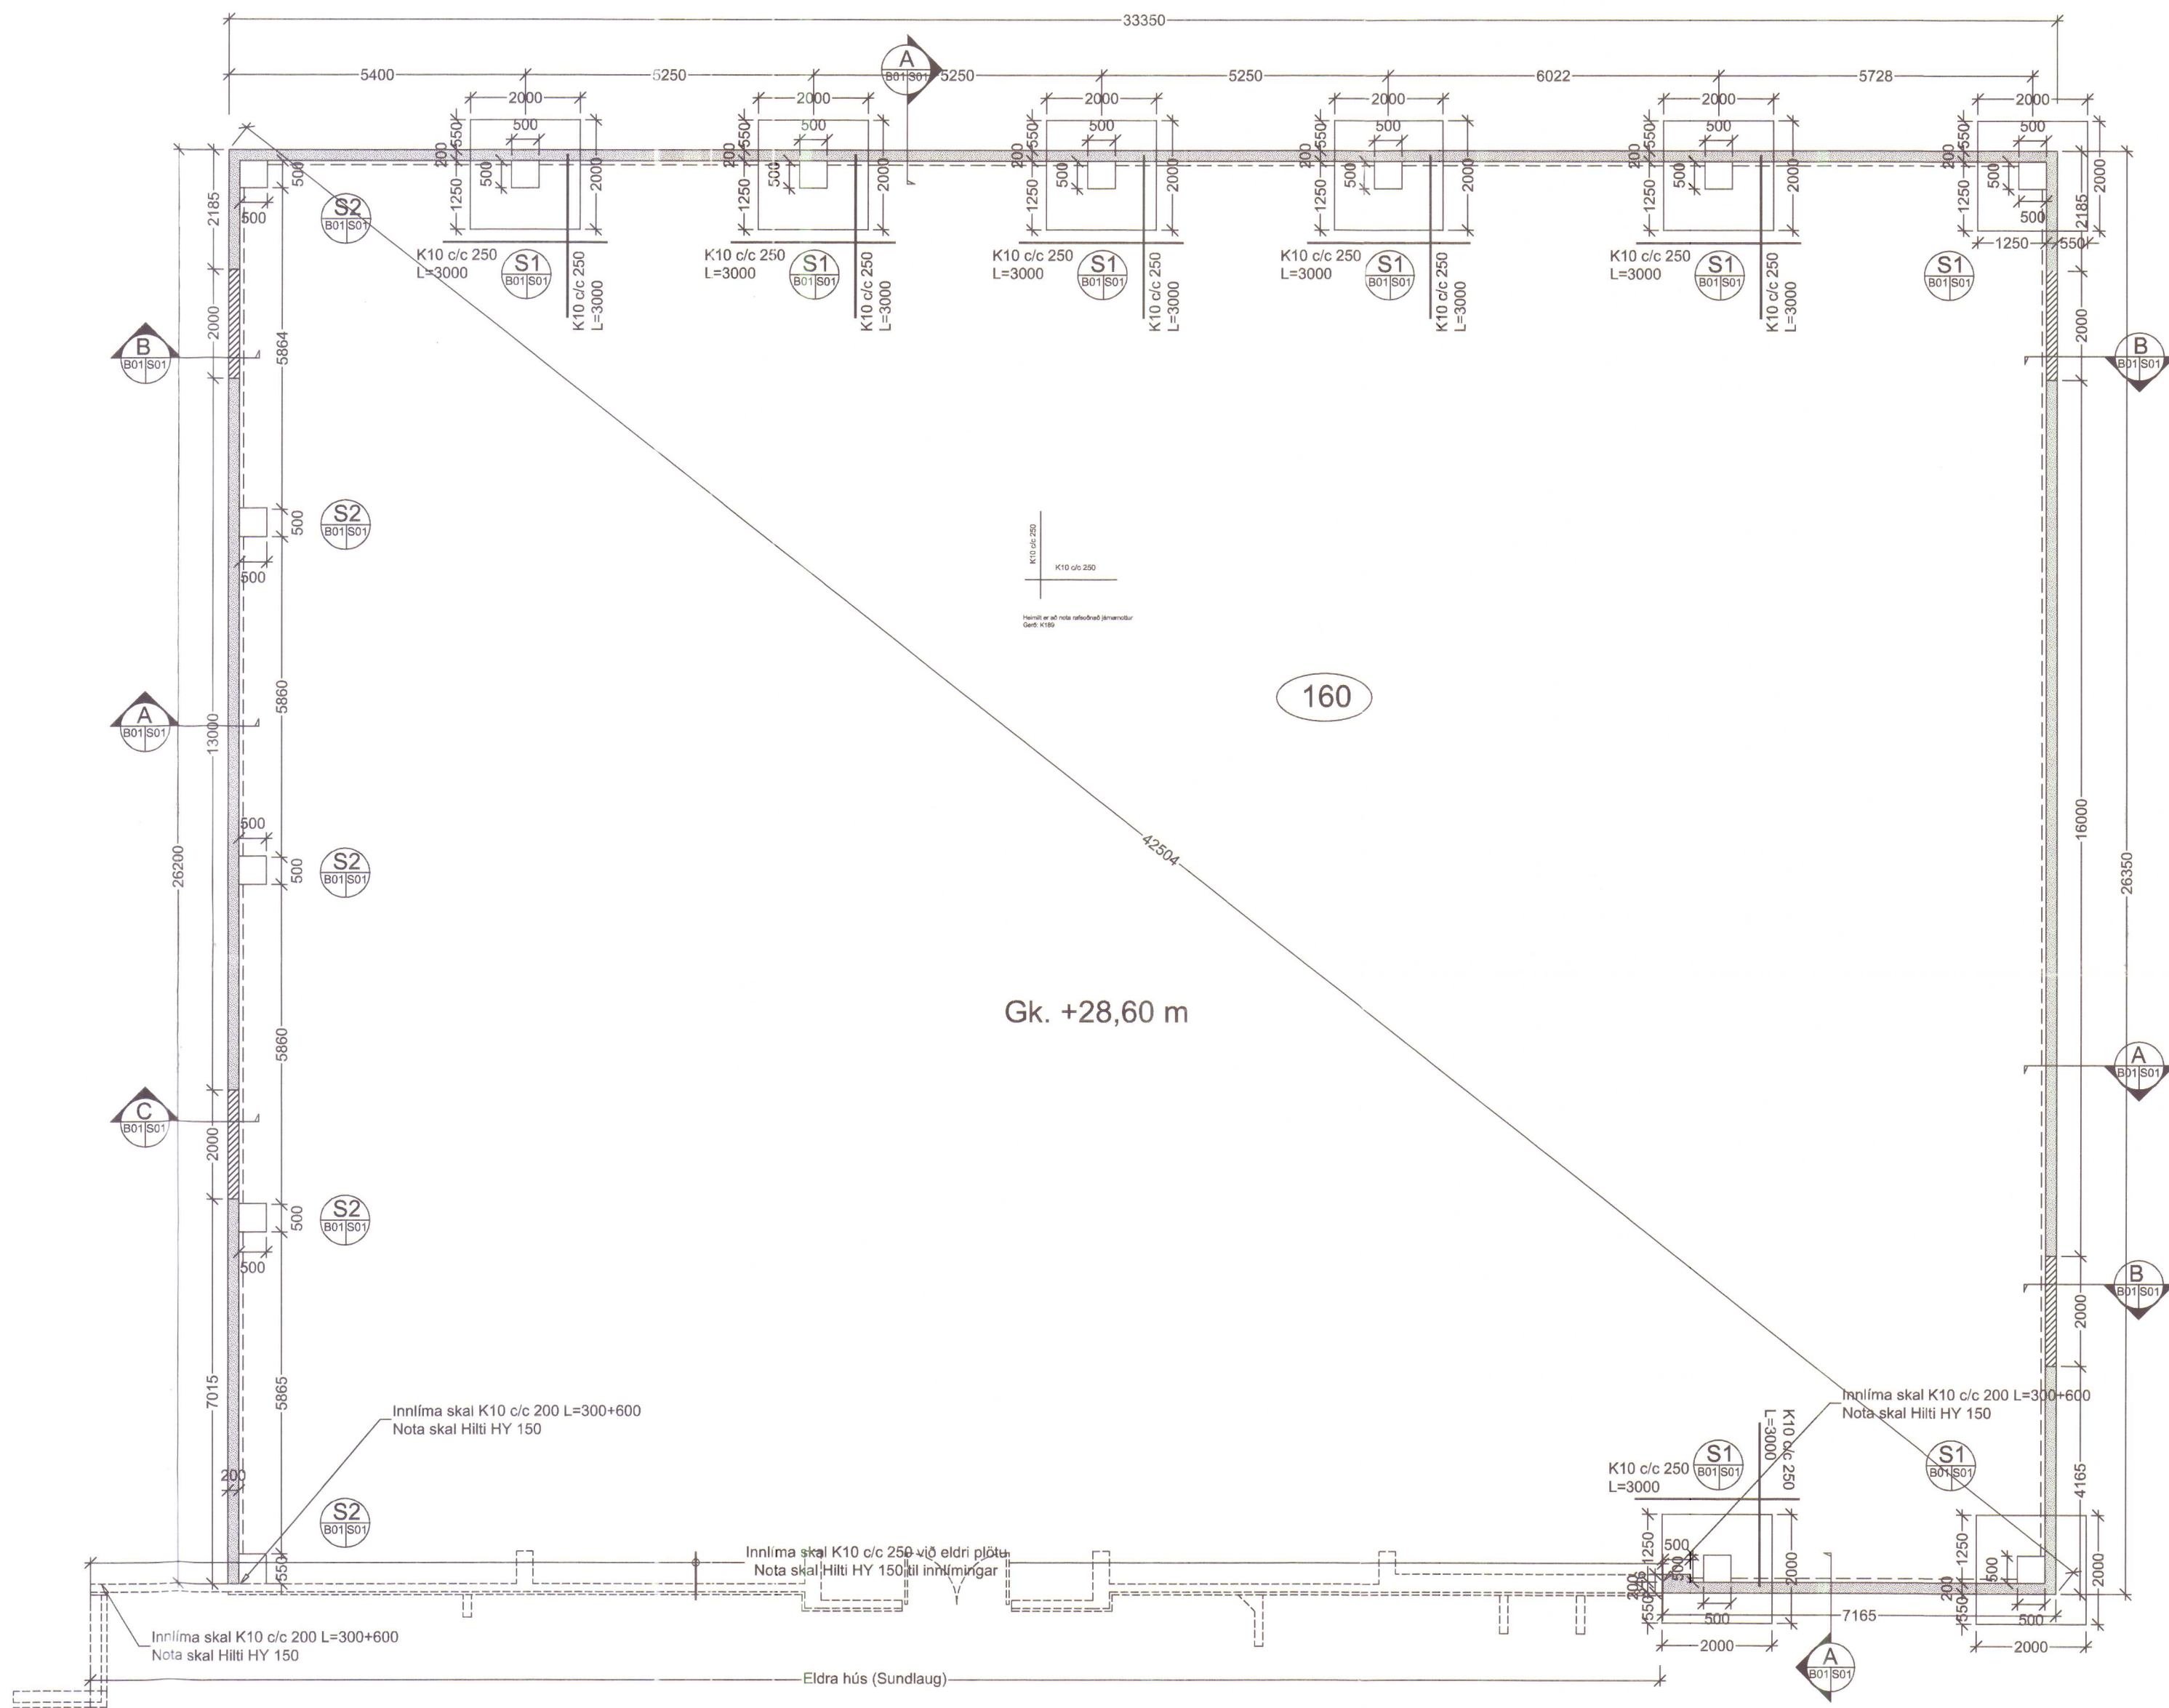

YFIRFARIR 18. Okt. 2001
SARFVEIÐ
HÚNAÞING
Skiptis- og byggingarhlutur
Húnaþing-Löng

ÚTGÁFUFERILL

NÚMÉR:	DAGS:	SKÝRINGAR:	UNNIB:
A	10/10/01	breytt undirstaðum	

DAGS:	SAHRÆM HÖNNUÐUR

EMIL ÞÓR GUÐMUNDSSON

LÆKJASMÁRA 98
200 KÖPAVOGUR
Sími: 544 4004
GSM: 898 9517
NETFANG: gaja@centrum.is
kt: 280456-3499

HEITI VERKS:

Hlíðarvegur 6
Íþróttahús
Hvammstanga

HEITI TEIKNINGAR:

Undirstaða

MÁL: 100, 1:20	DAGS: 10/10/01	VERK NR: TS01	
TEIKNAD: EPG	YFIRFARIR: EPG	SAMÞYKKT: EPG	NR. TEIKNINGAR:
ÞEKKINGARSKR. 10/10/01	NAFN HÖNNUÐAR: EMIL ÞÓR GUÐMUNDSSON		B01
UNDIRSKR. HÖNNUÐAR: [Signature]	ÚTGÁFA:		A



ATLAS WARD BUILDING SYSTEMS LTD.
SHERBORN, MALTON,
NORTH YORKS.
ENGLAND, YO17 8PZ
Tel: 01944 710000
Telefax: 01944 710907
E-Mail: do@atlasward.com

THIS DRAWING IS THE PROPERTY OF
ATLAS WARD BUILDINGS SYSTEMS LTD.
AND MUST NOT BE COPIED OR REPRODUCED EITHER IN
WHOLE OR PART WITHOUT WRITTEN PERMISSION.