
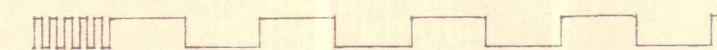


ÞVERSNID
M = 1:50

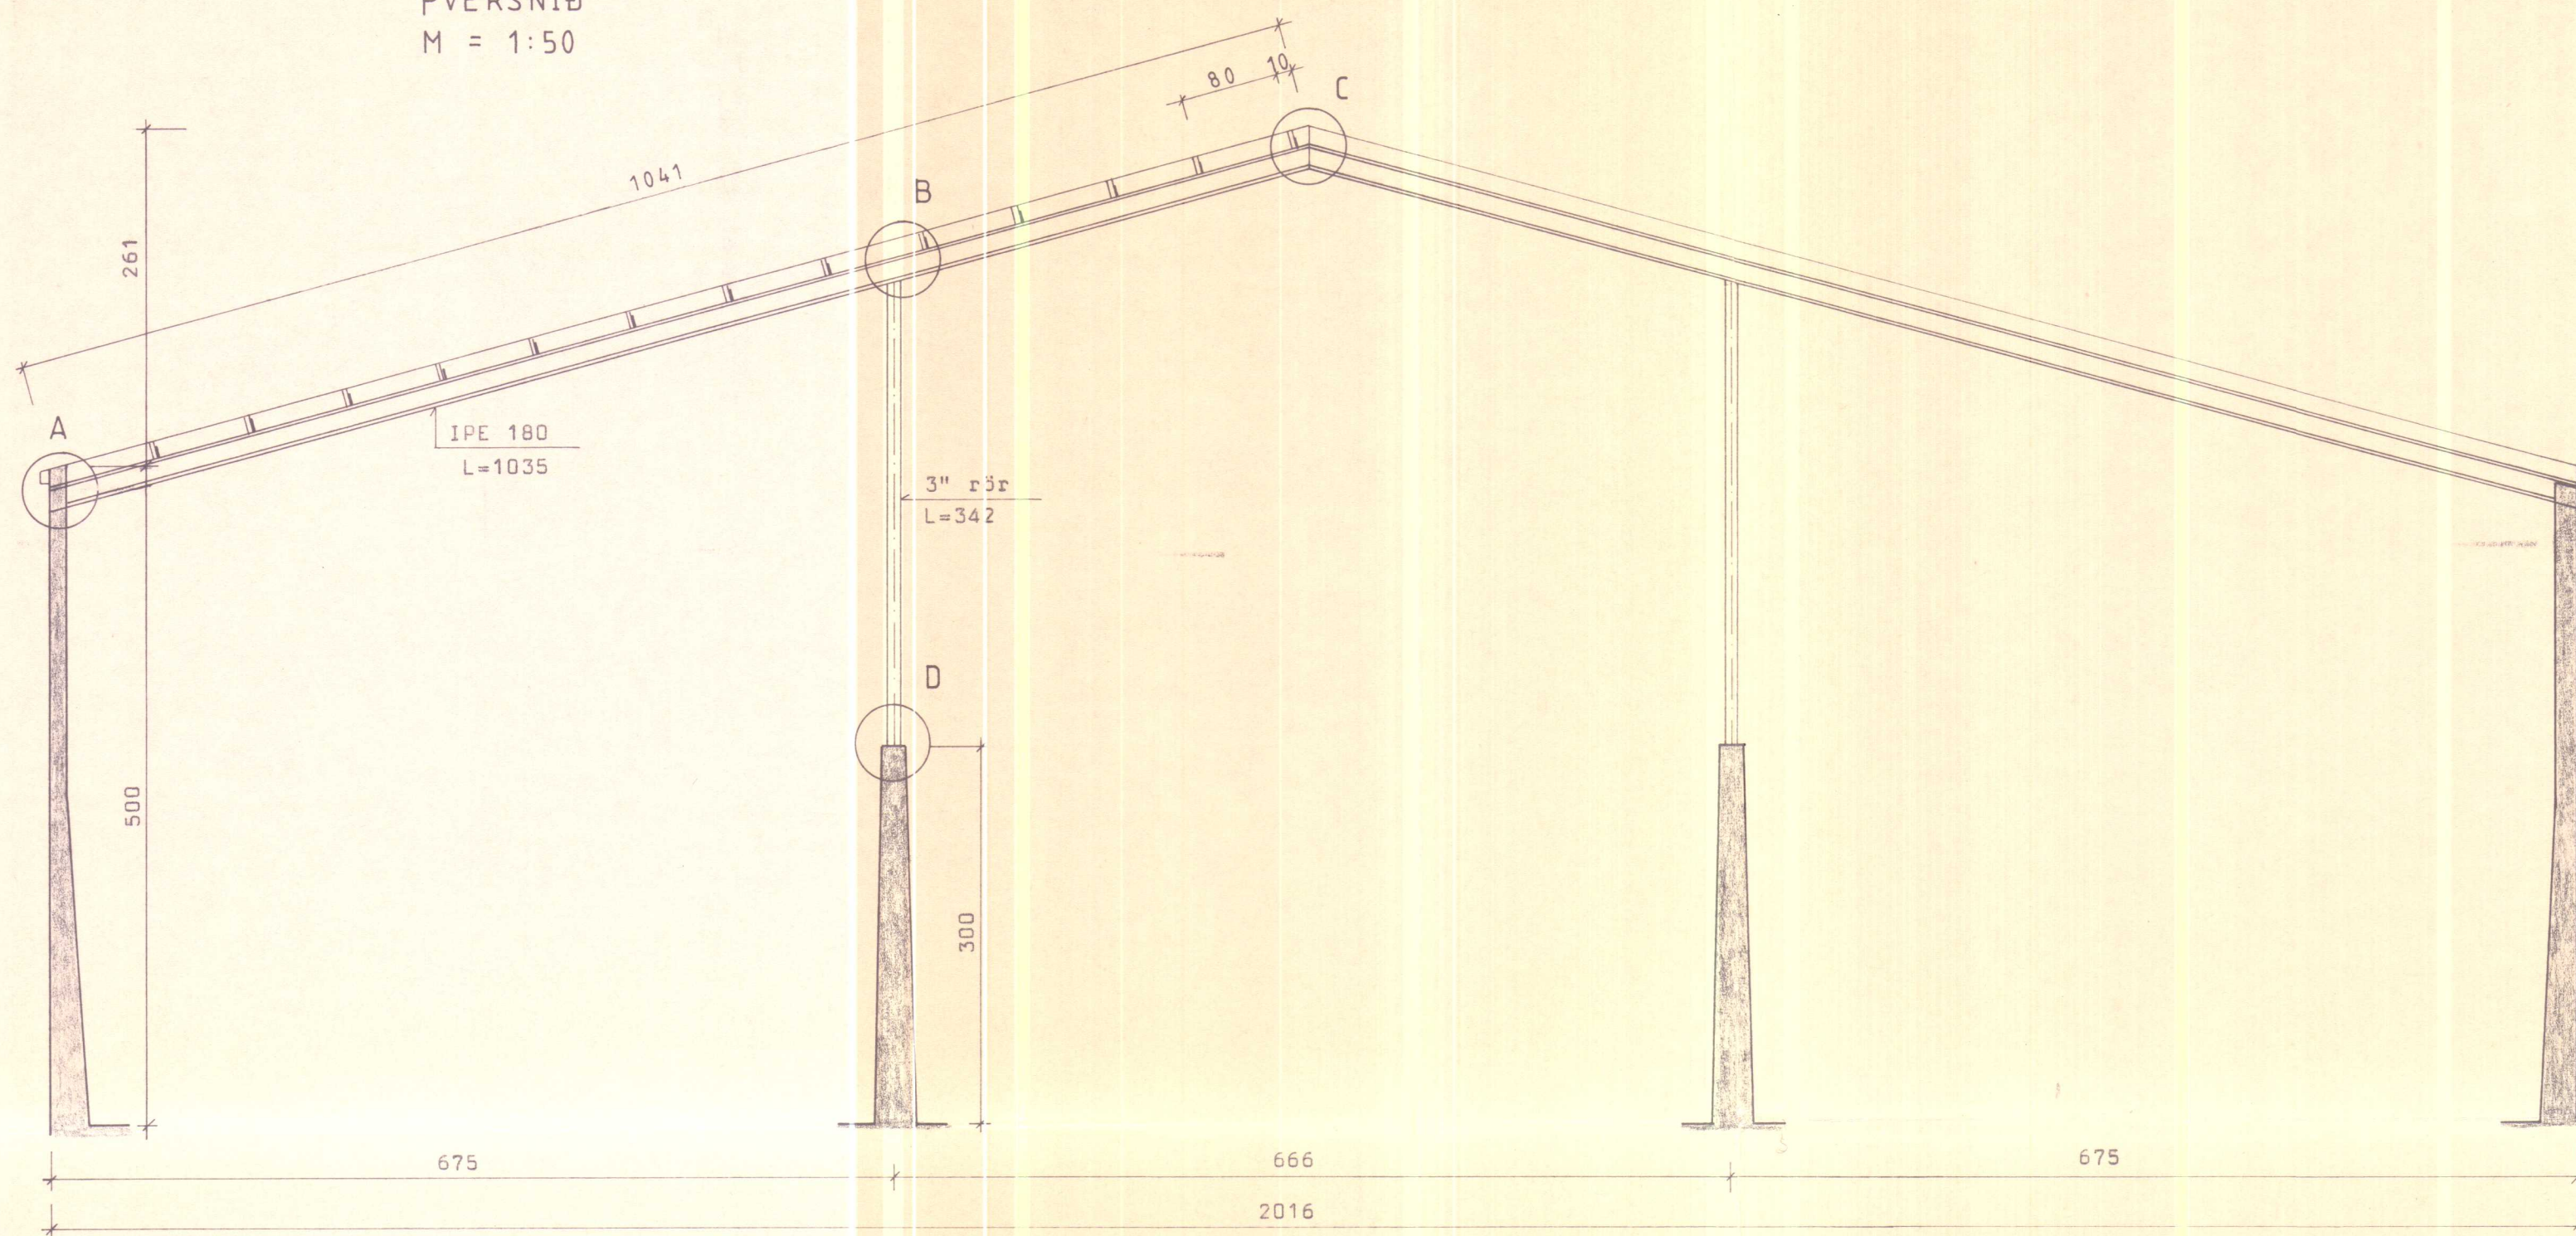

BL BYGGINGASTOFNUN LANDBÚNAÐARINS
LAUGAVEGI 120, REYKJAVÍK, SÍMI 25444

HRÍÐAR, ÞORKELSHÓLSHREPPI, V- HÚN.

ÞVERSNID OG DEILI

Sig. Sigvaldason

TEIKN. NR. 30-5048/6

BREYTT FRÁ

MÆLIKVARÐI 1:50, 1:20

DAGSETNING APRIL 1986.

TEIKNAD G.N.

Hand-drawn technical drawing of a reinforced concrete wall and floor slab. The drawing shows a vertical wall section with a roof slab on top and a floor slab at the bottom. Reinforcement bars are labeled with codes like "2 K10", "Ø 8 YFIR SPERRU", "K 10-40 (6)", "K 10-30 (5)", "K 10-40 (6)", "LÁRETT K 10-40", "K 8-30 (4) L=100 Í STEYPUSKIL", "K 10-15 (1) (2)", and "2 K10". Dimensions are given in centimeters: "MEST 250", "260", "75", "50", "30", "12", "MINNST 130", and "30". The floor slab is labeled "GÓLF Í VOTHEYS HL." and "Í KROSS". The wall is labeled "STEYPUSKIL". The drawing is on a grid background.

[illegible]

2.70

JÄRNALÖGN EINS OG II

35

90

60

K 8-25

2 K 12

25

ÚTVEGGUR (HALLI FRÁ VEGG)

GERÐ IV

M. 1:20

JÄRNALÖGN EINS OG II

3

2

K 10-15 (1) + (2)

10

30

120

1

2

35

12

50


130

K 10-30 L=2.75


K 10-30 L=2.75

BL. 5048 <i>Lrisar þorkelstólsón V-Hún</i>			
BL BYGGINGASTOFNUN LANDBÚNAÐARINS (S.25444)			
SNID Í VOTHEYSGR.	Mælikv.	Reikn.	
	1:10 1:20	Teikn.	G.N.
		Samb.	
Reykjavík, MARS 1986.	Verkefni nr.		
<i>Þ. Björnsson</i>	(3) 4		
	Breytingar		


SNID C-C
GERÐ I
M. 1:20

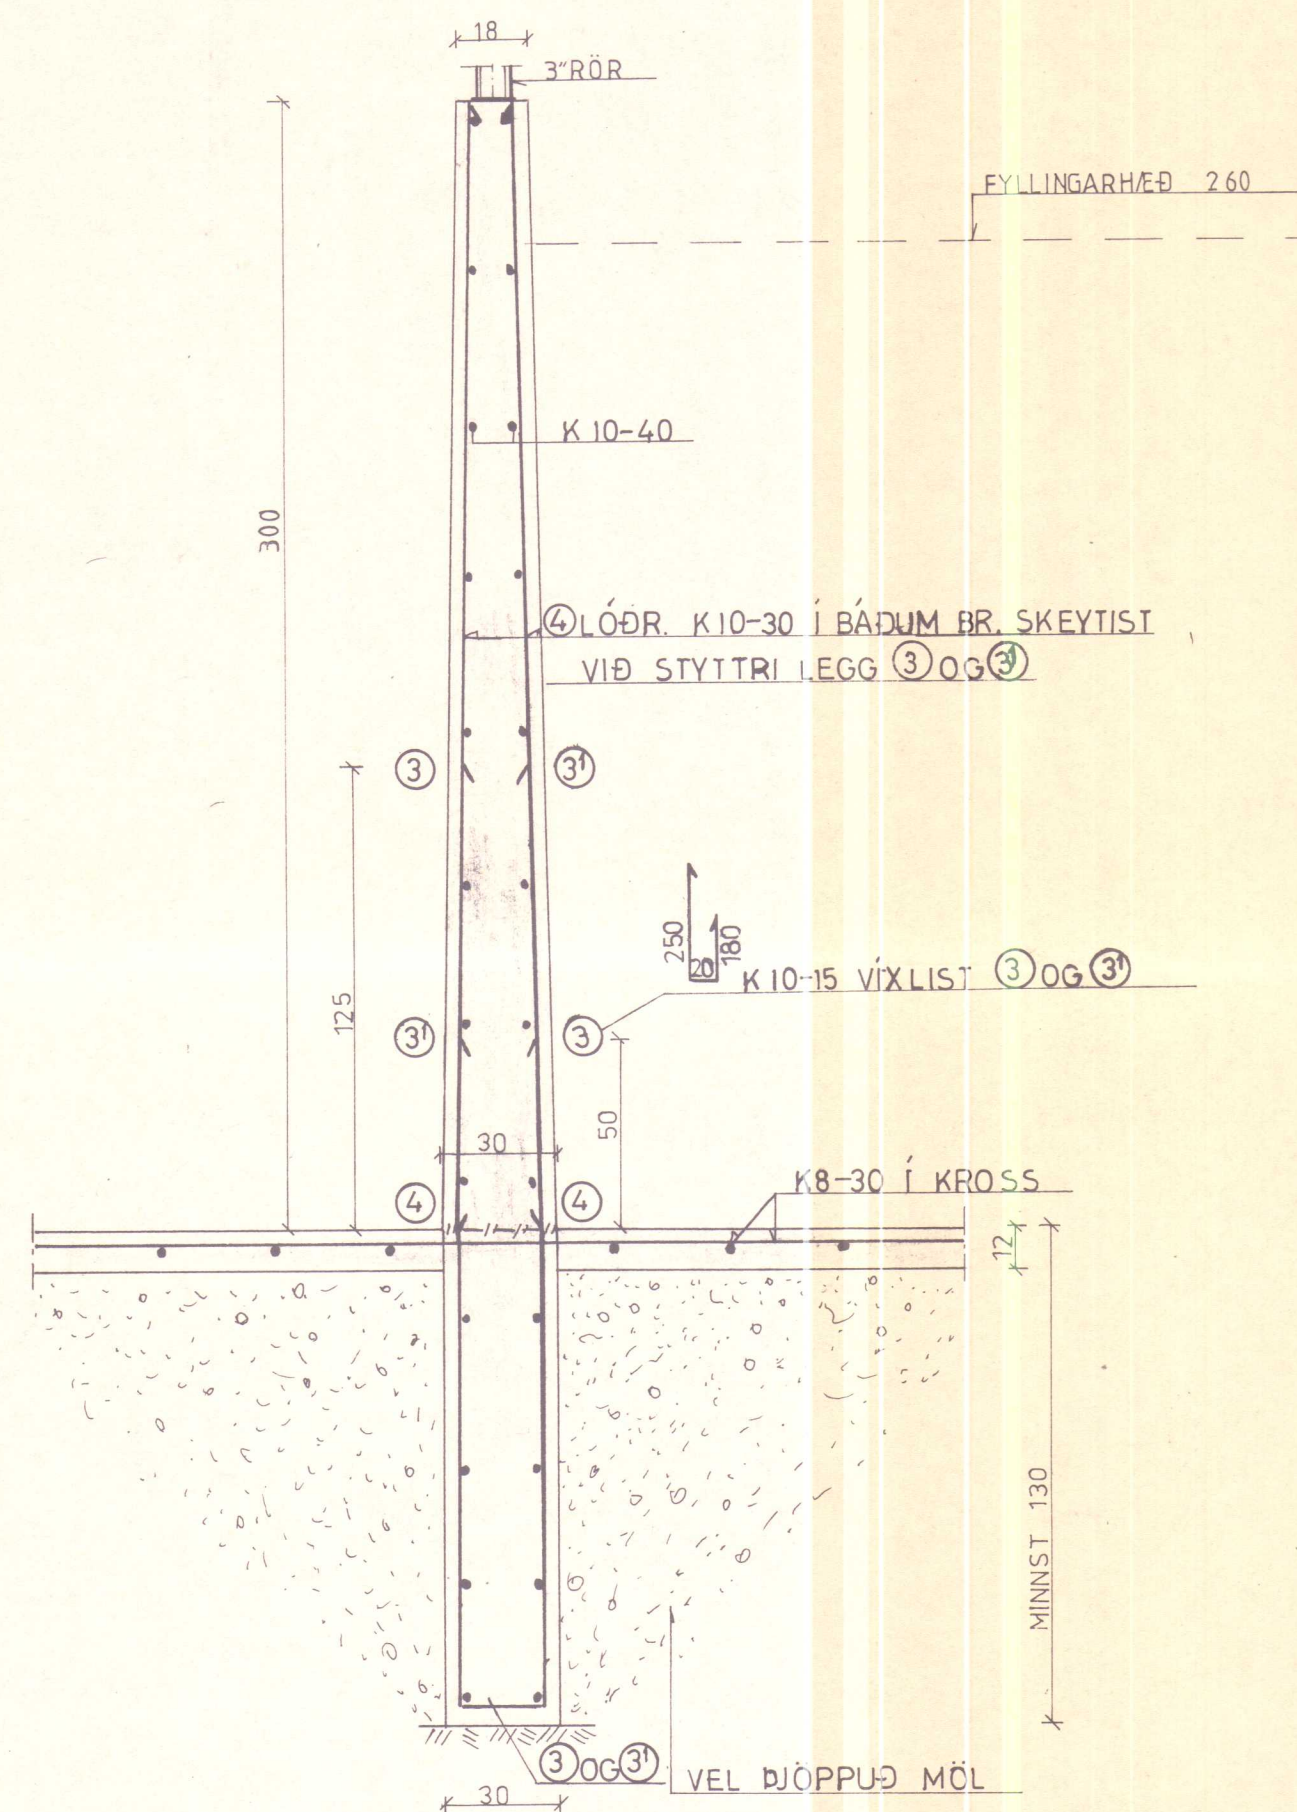


SNID C-C
GERÐ II
M. 1:20

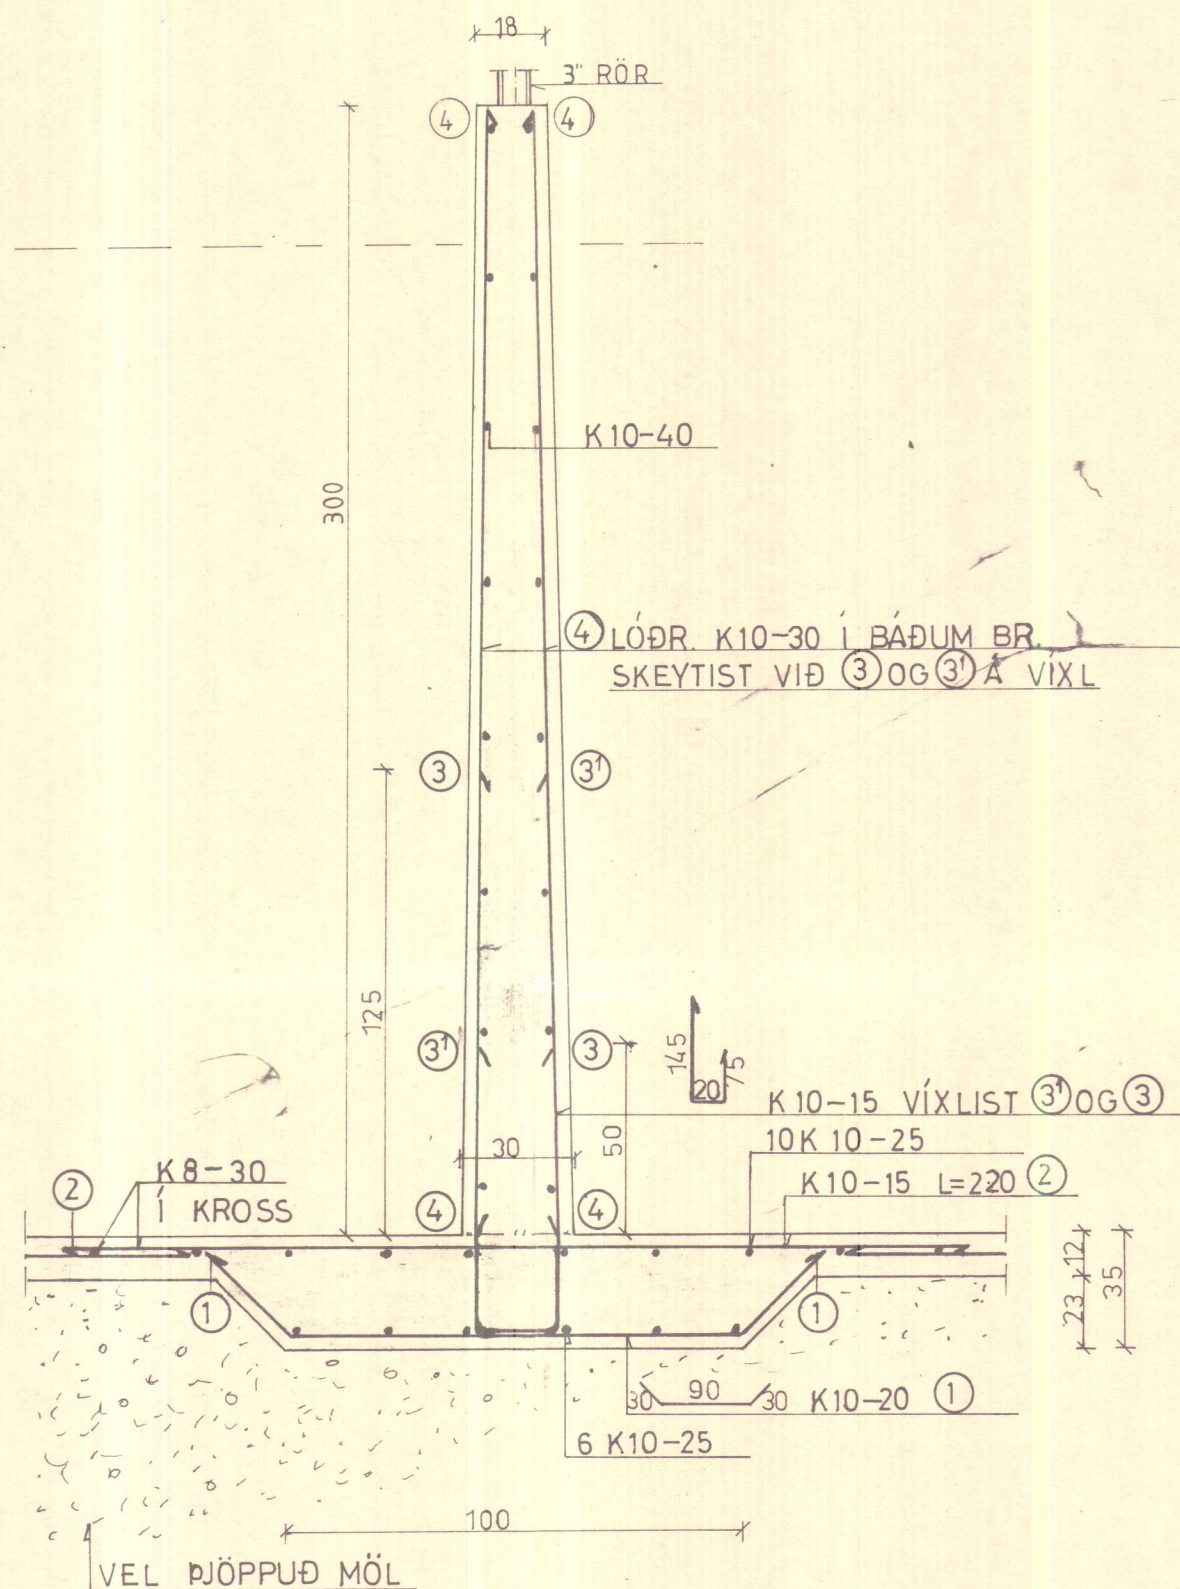


FJARLÆGÐ JÁRNA FRÁ YFIRB. STEYPU

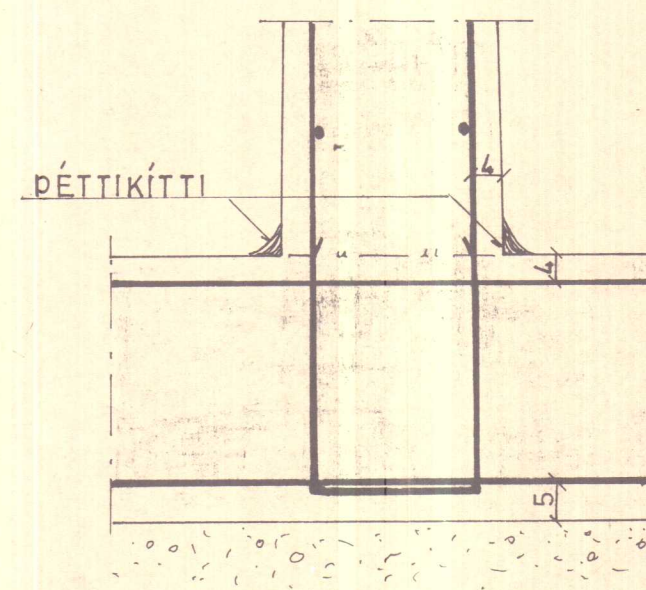

GERÐ IV
M. 1:20

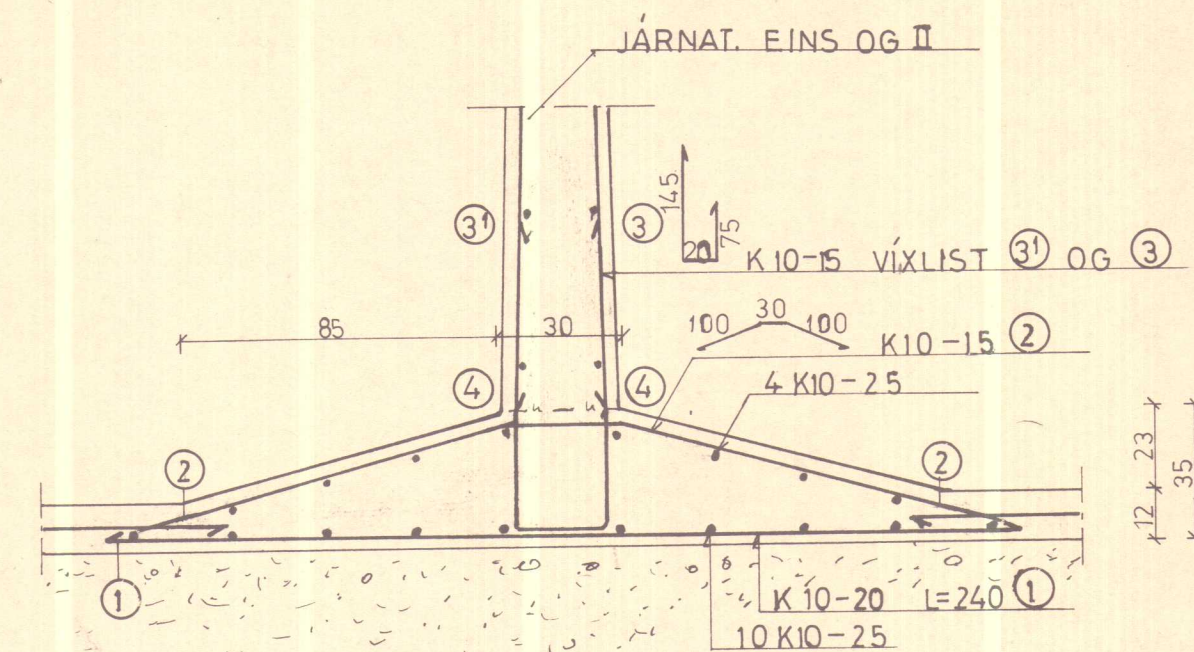

GERÐ III
M. 1:20

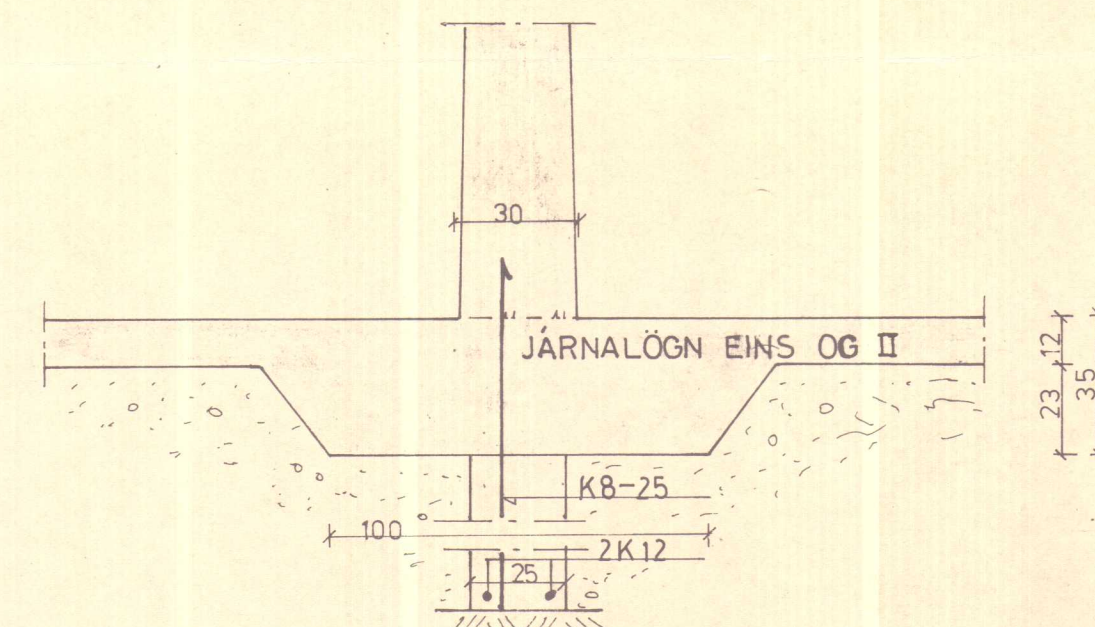

GERÐ I: MÁ NOTAST ÞEGAR STEYPA ÞARF SÖKKLA 130 EÐA MEIR UNDIR HLÖÐUGÓLF.
GERÐ II: SKAL NOTAST ÞEGAR LITLIR EÐA ENGIR SÖKKLAR ERU UNDIR VEGGJUM OG GRYFJAN STENDUR Á MÖHELLU EÐA VEL ÞJAPPADRI MALARFYLLINGU.
GERÐ III: SÖKKLAR UNDIR GRYFJU NÁ EKKI 1,30 m HÆÐ.
GERÐ IV: ÆSKILEGT FORM TIL ÞESS AÐ MINNKA LEKA OG RÍÐHÆTTU Í STEYPUKILUM.

BL 30-5048 Hrisar þorvaldshölsin V-Hún			
BL BYGGINGASTOFNUN LANDBÚNAÐARINS (S.25444)			
VOTHEYSGRYFJA MIÐVEGGUR	Mælikv.	Reikn.	G N
	1:20 1:10	Teikn. Samb.	
Reykjavík, JANÚAR. 1986.		Verkefni nr.	
Bj. Bj. vildsson		(3) 5	
		Breytingar	

[illegible]

Technical drawing of a floor slab reinforcement layout. The drawing shows a rectangular grid of reinforcement bars. Horizontal dimensions at the bottom are 415, 425, 425, 425, and 510, totaling 2200. Vertical dimensions on the right are 50/150-80 (L=450) and 50/175 (L=540). Vertical labels "IPE 180" are placed near the vertical bars. The drawing is on a light blue background with a grid of dashed lines.

TEIKN. NR. 30-5048/3
BREYTT FRÁ
MÆLIKVARÐI 1:100
DAGSETNING APRIL, 1986.
TEIKNAD G.N.