

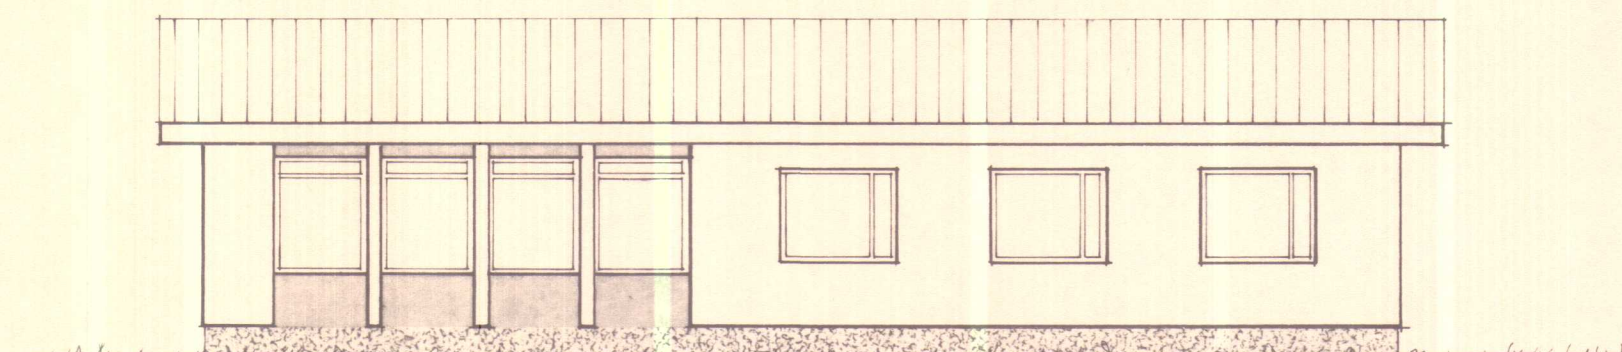
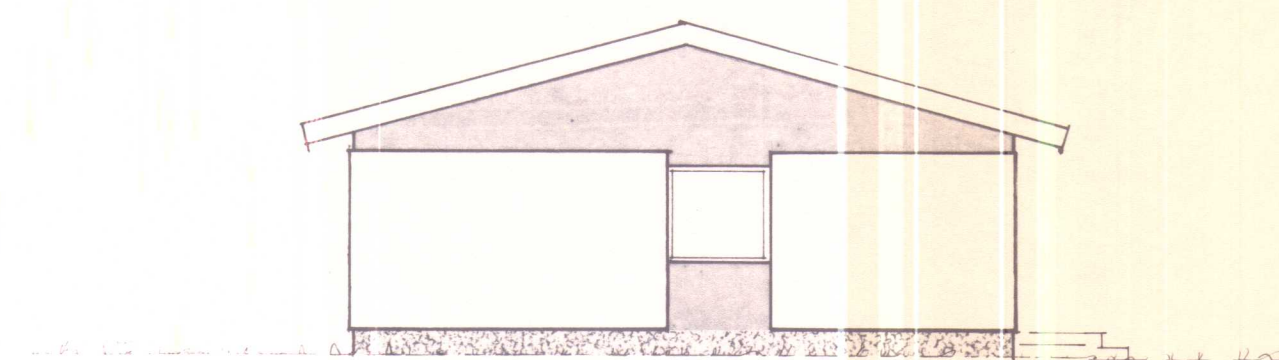
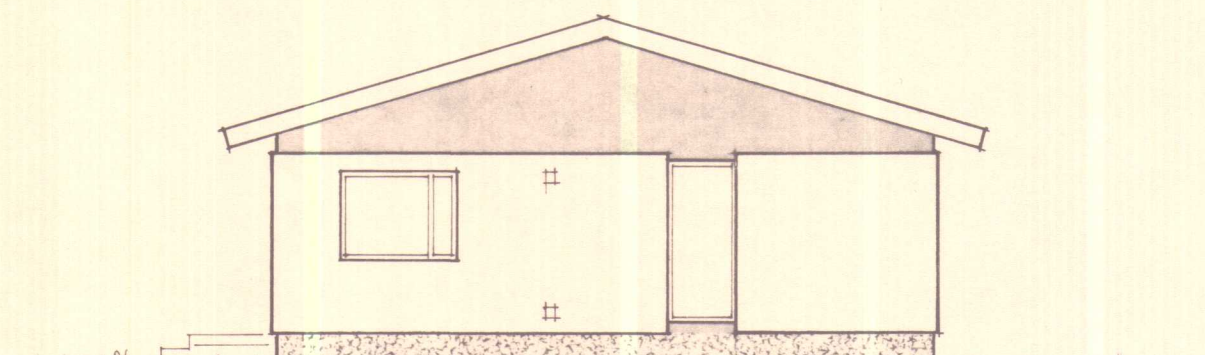
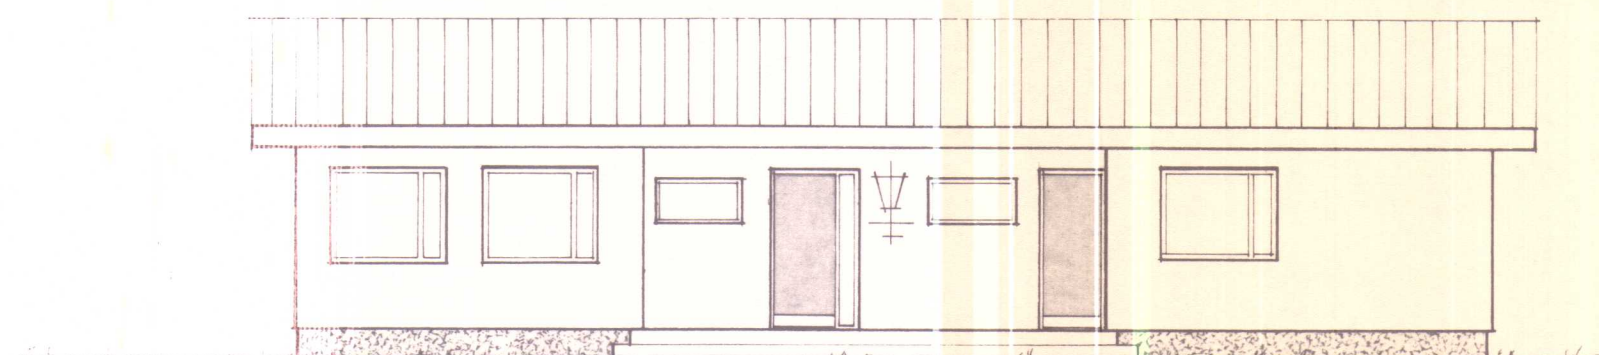


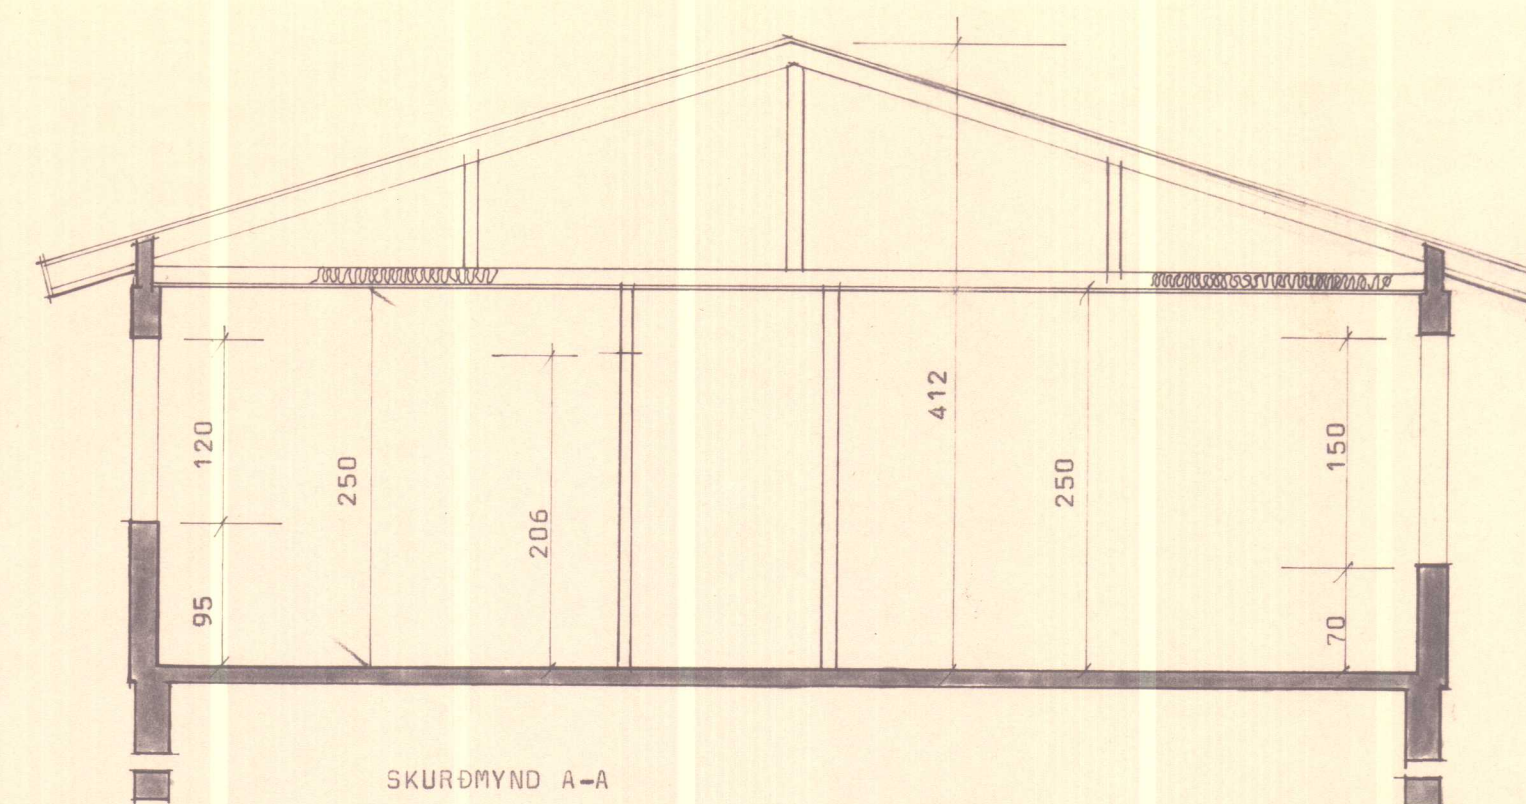

BL BYGGINGASTOFNUN LANDBÚNAÐARINS
LAUGAVEGI 120, REYKJAVÍK, SÍMI 25444
HRAPPSTAÐIR, ÞORKELSHÓLAHREPPI, V- HÖN.
IÐÐARHÚS STEINSTEYPT 139,8 m²
ÚTLITSTEIKNING

TEIKN. NR. 01-3249-2
BREYTT FRÁ
MÆLIKVARDI 1:100
DAGSETNING 13. 10. '76
TEIKNAD HÖLMERIDUR

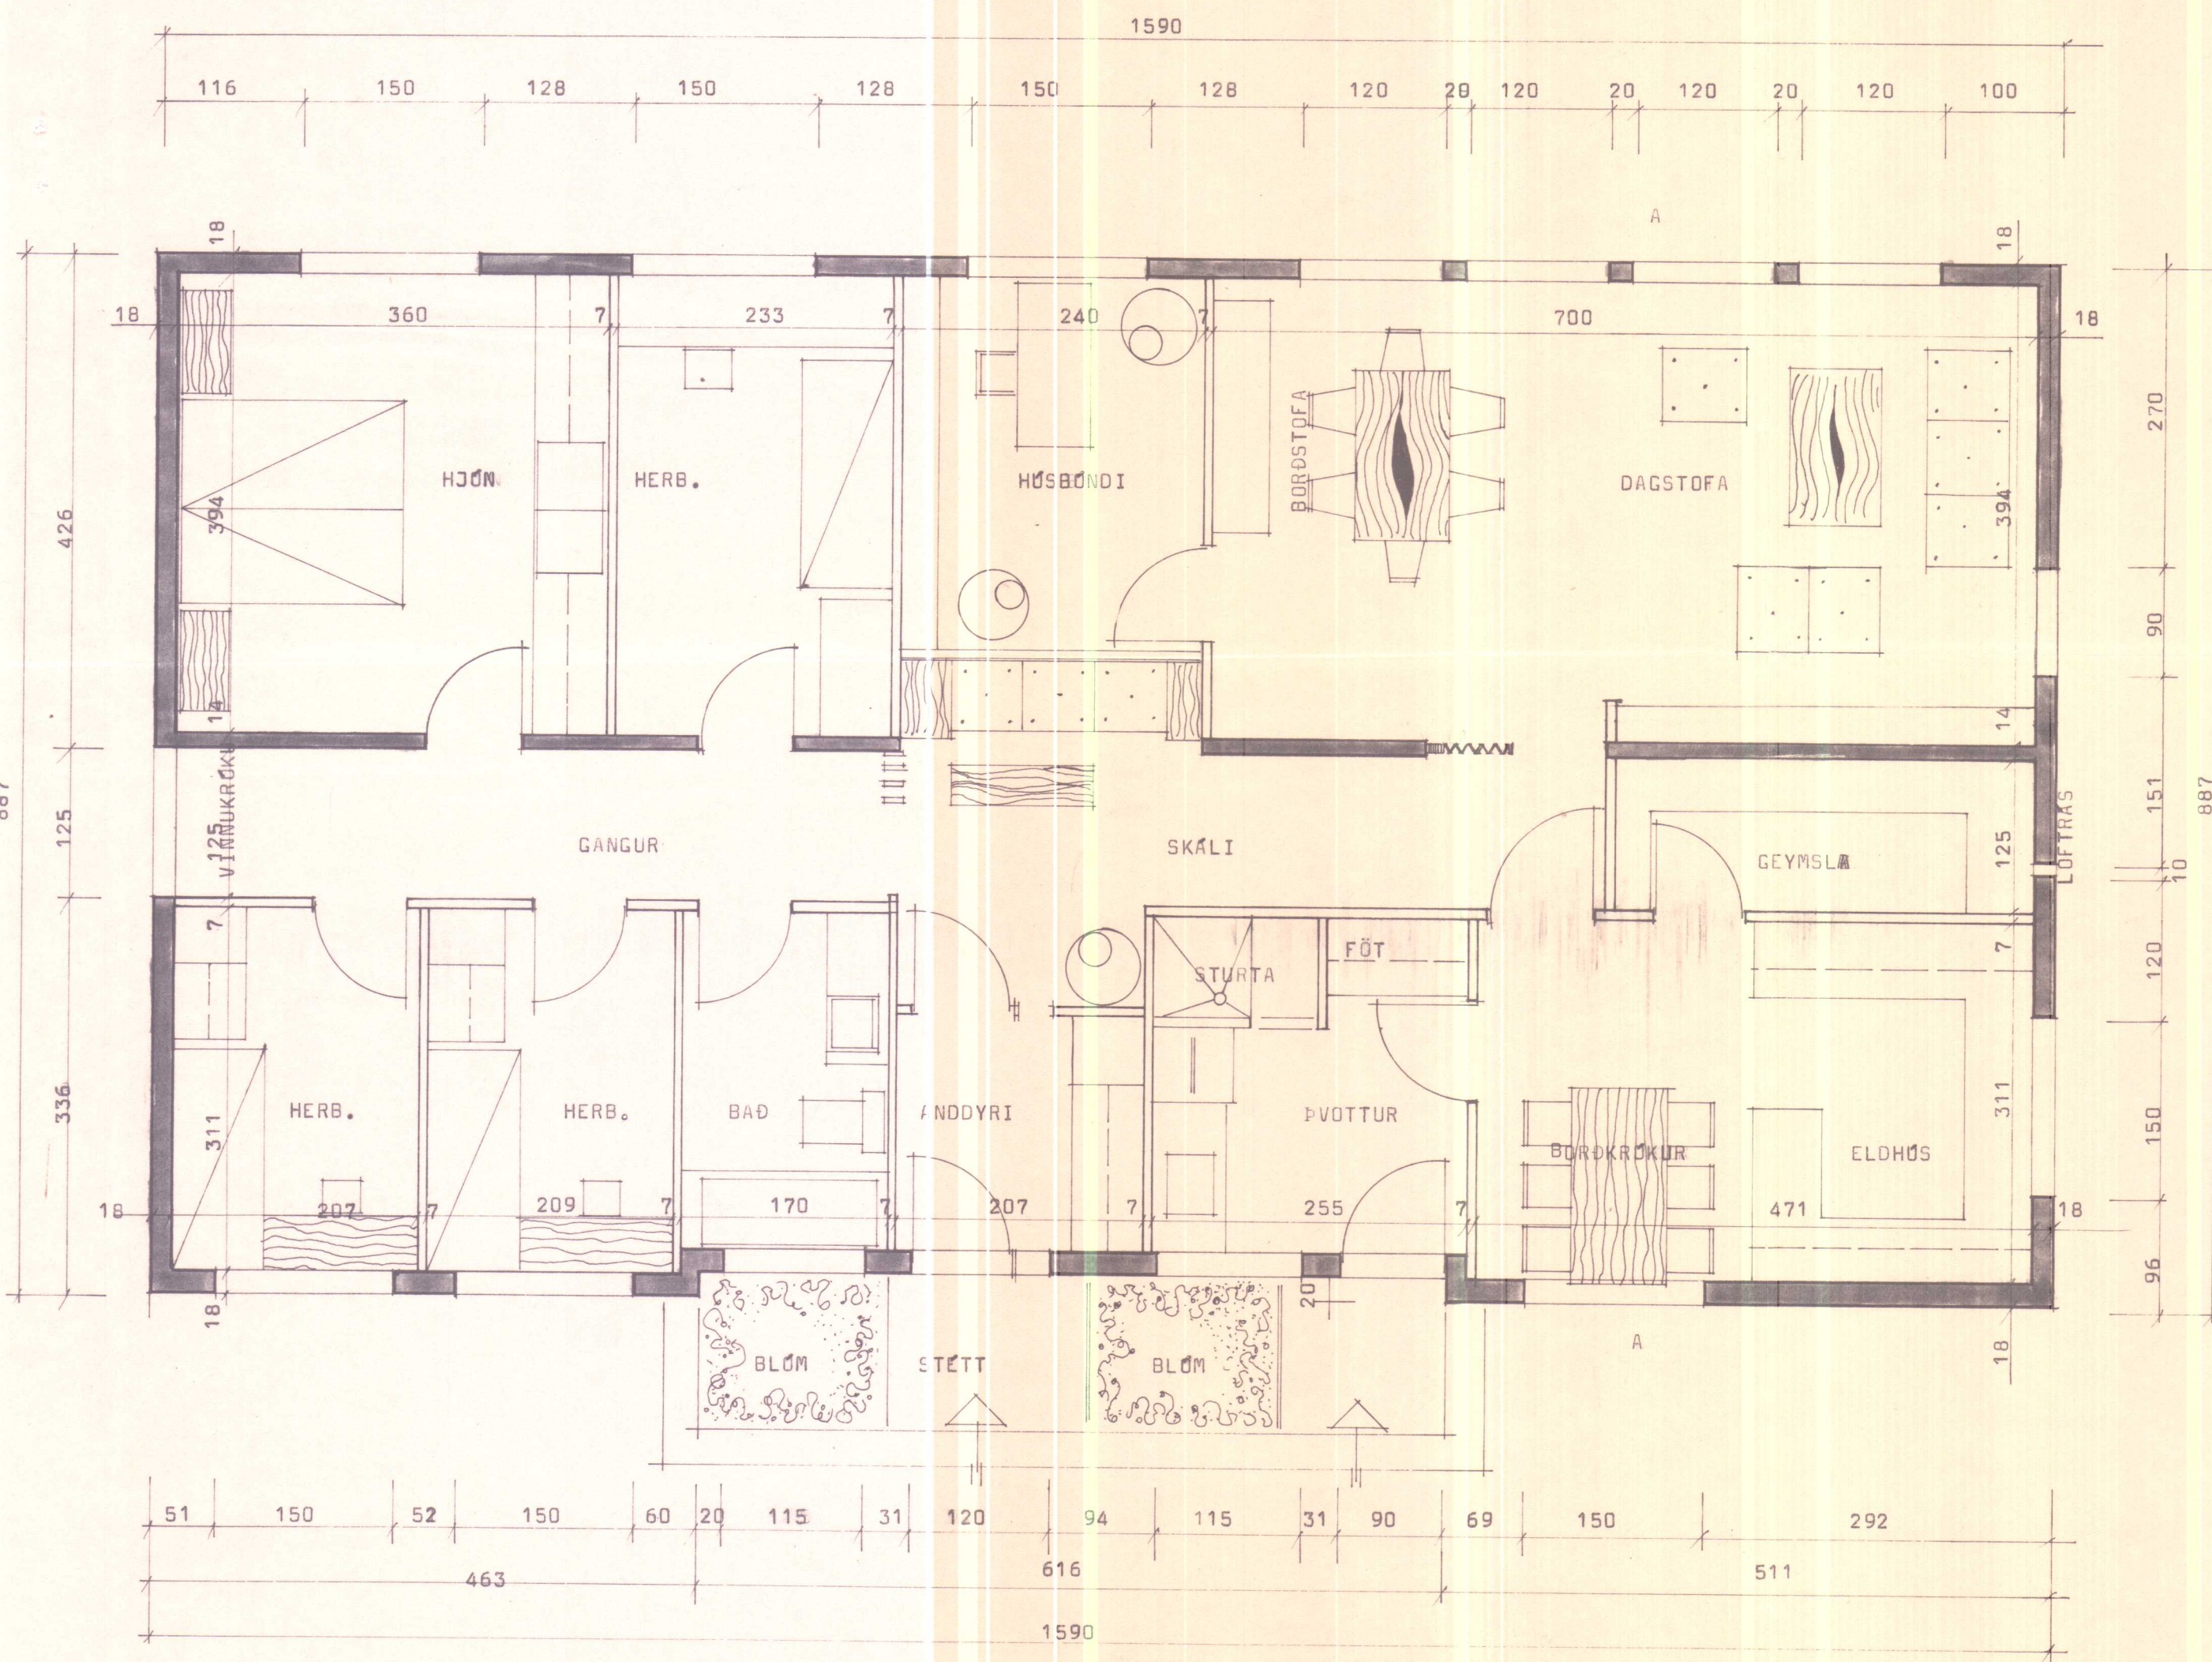

Ingá Birna Tryggvadóttir

BL BYGGINGASTOFNUN LANDBÚNAÐARINS
LAUGAVEGI 120, REYKJAVÍK, SÍMI 25444
HRAPPASTADIR, ÞORKESSHÓLAHREPPI, V- HÚN.
ÍBÚÐARRHÚS STEINSTEYPT 139,8 m²
GRUNNMYND OG SNID

TEIKN. NR. 01- 3249-1
BREYTT FRÁ
MÆLIKVARDI 1:50
DAGSETNING 13. 10. '76
TEIKNAD HÖLMERIDUR