


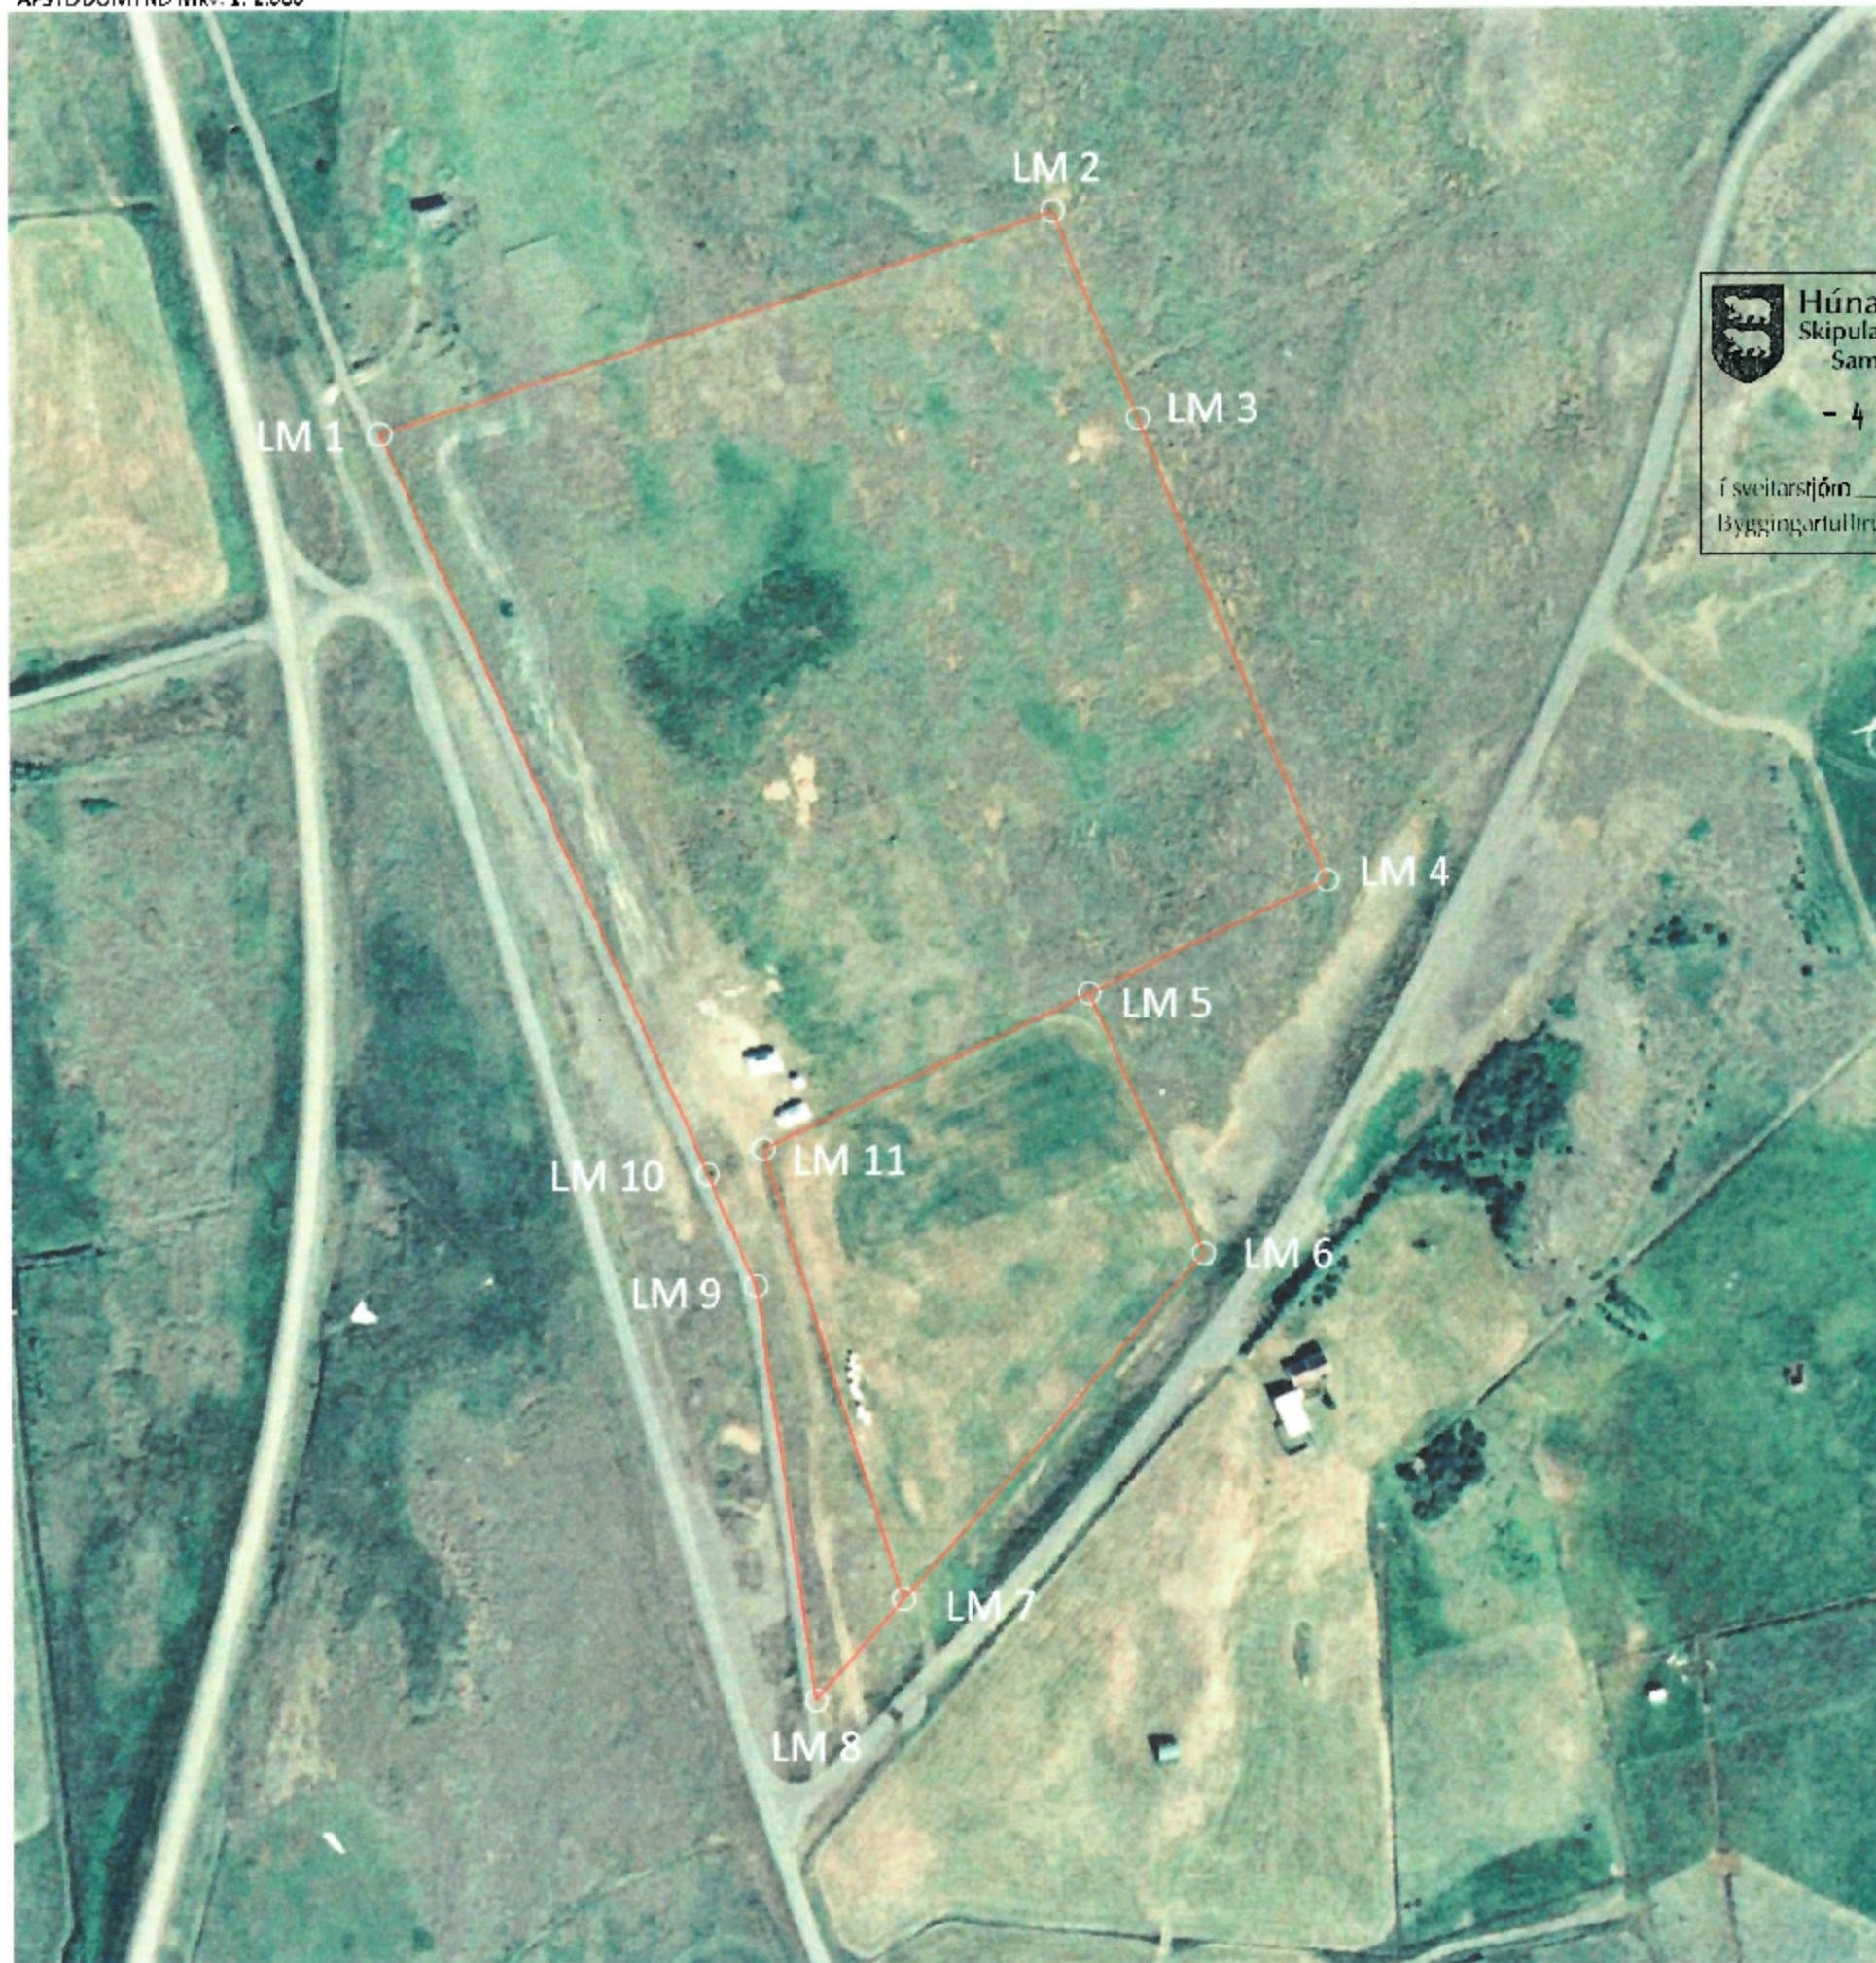

HNITASKRÁ:

HNITAKERFI: ÍSNET 93		
HP	NORÐUR	AUSTUR
LM1	547260.62	409740.07
LM2	547321.58	409924.68
LM3	547264.65	409948.11
LM4	547138.44	409999.42
LM5	547107.56	409934.27
LM6	547036.38	409965.39
LM7	546941.82	409882.63
LM8	546914.18	409858.67
LM9	547027.63	409842.49
LM10	547058.25	409829.28
LM11	547065.05	409844.44

Flatarmál: 53.482 m²
Faraf. hlú 40.763 m²

YF-RLITSMYND Mkv. 1: 30.000



SKANNAÐ

KÁRABORG ehf
RABBJÓF LÍT TÆKNIDRÖG
Brekkgata 8
530 Hvammstangi
KJ 480712-0000
k@k.org.karaborg.is

Áhrifgjafi
Skúli Hórn Hórnsson
Húðunarskráðin 05.2012
KJ 190675-0079
Sími 7749833
sk@k.karaborg.is

Stofn: Hvammstangi L 144422
Stofn: Hvammstangi
Húðunarskráðin
Ólaf Jakobsson
Málaflokkur: 1:2.000 : 1:30.000 A3
Útgáfudagur: 27.05.2019 SHH
Stofn: Hvammstangi
Stofn: Hvammstangi