



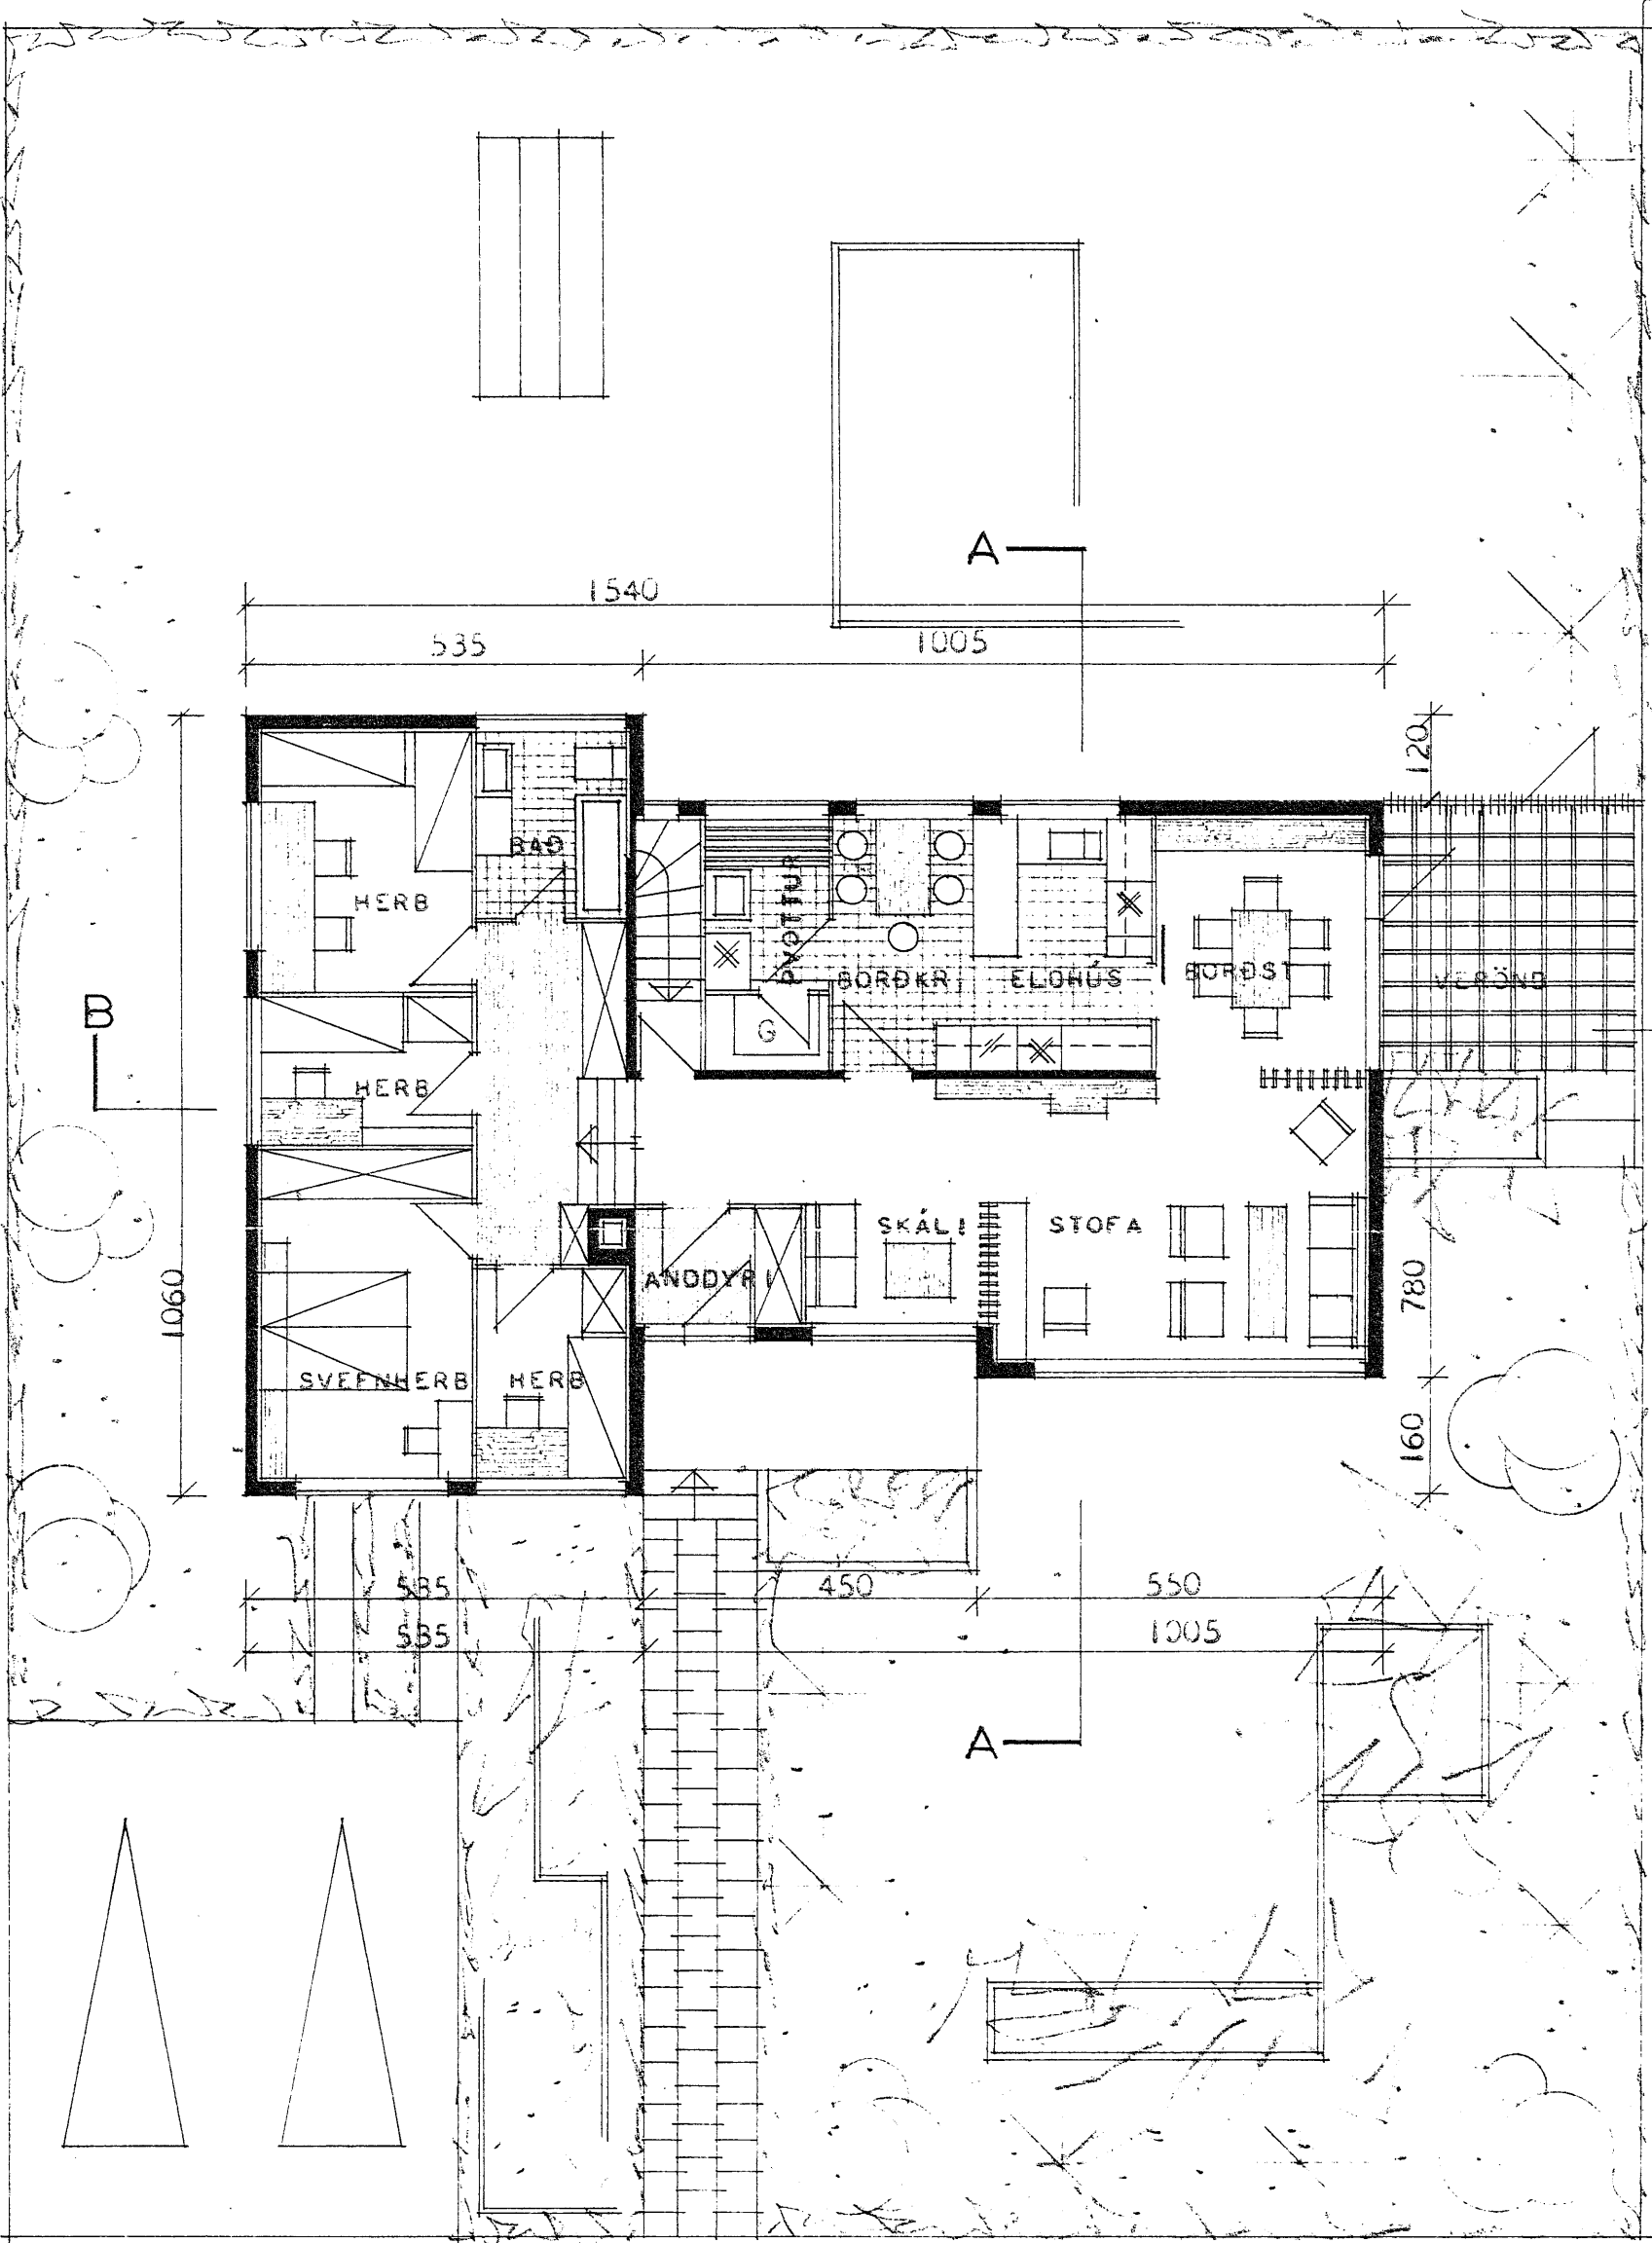


ÍBÚÐARHÚÐ

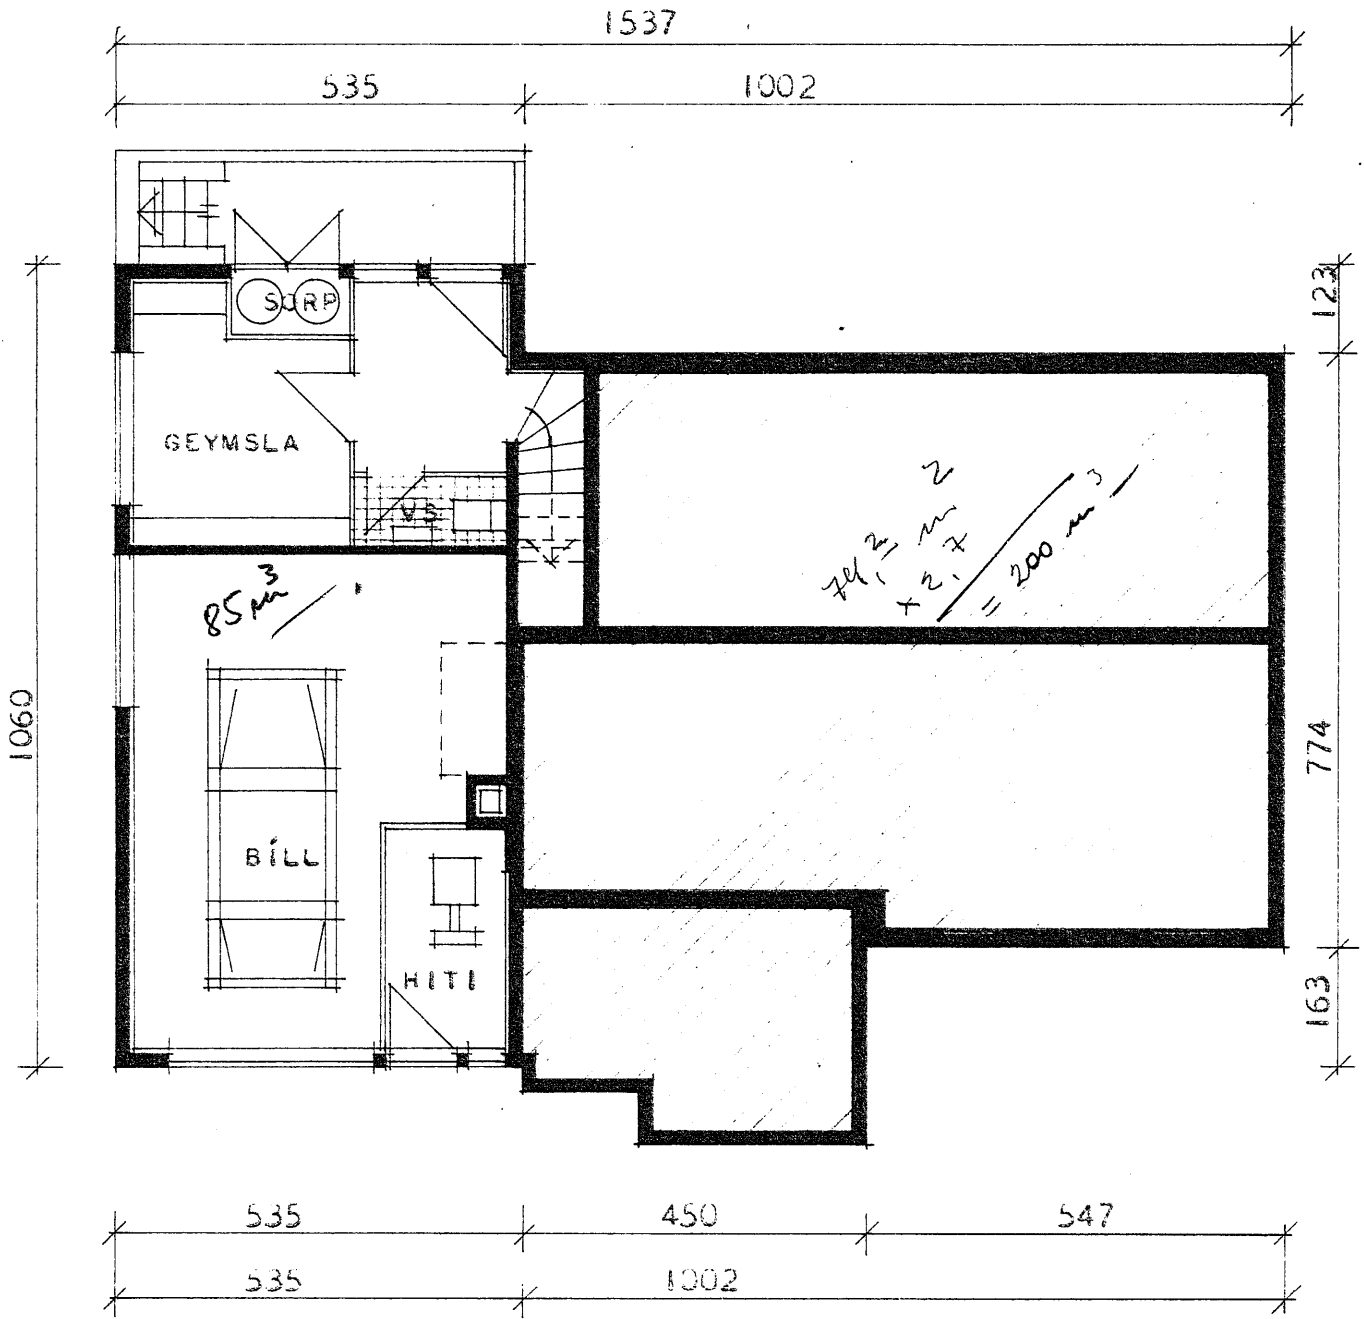

FLATARMÁL BRÚTTÓ ----- 132,00 M²
FLATARMÁL NETTÓ ----- 107,00 M²

ATH:
VEGGIR HITAKLEFA SKULU GERDIR ÓR
STEINI OG KLEFINN MÚRHÚÐADUR Í
HÓLF OG GÓLF.

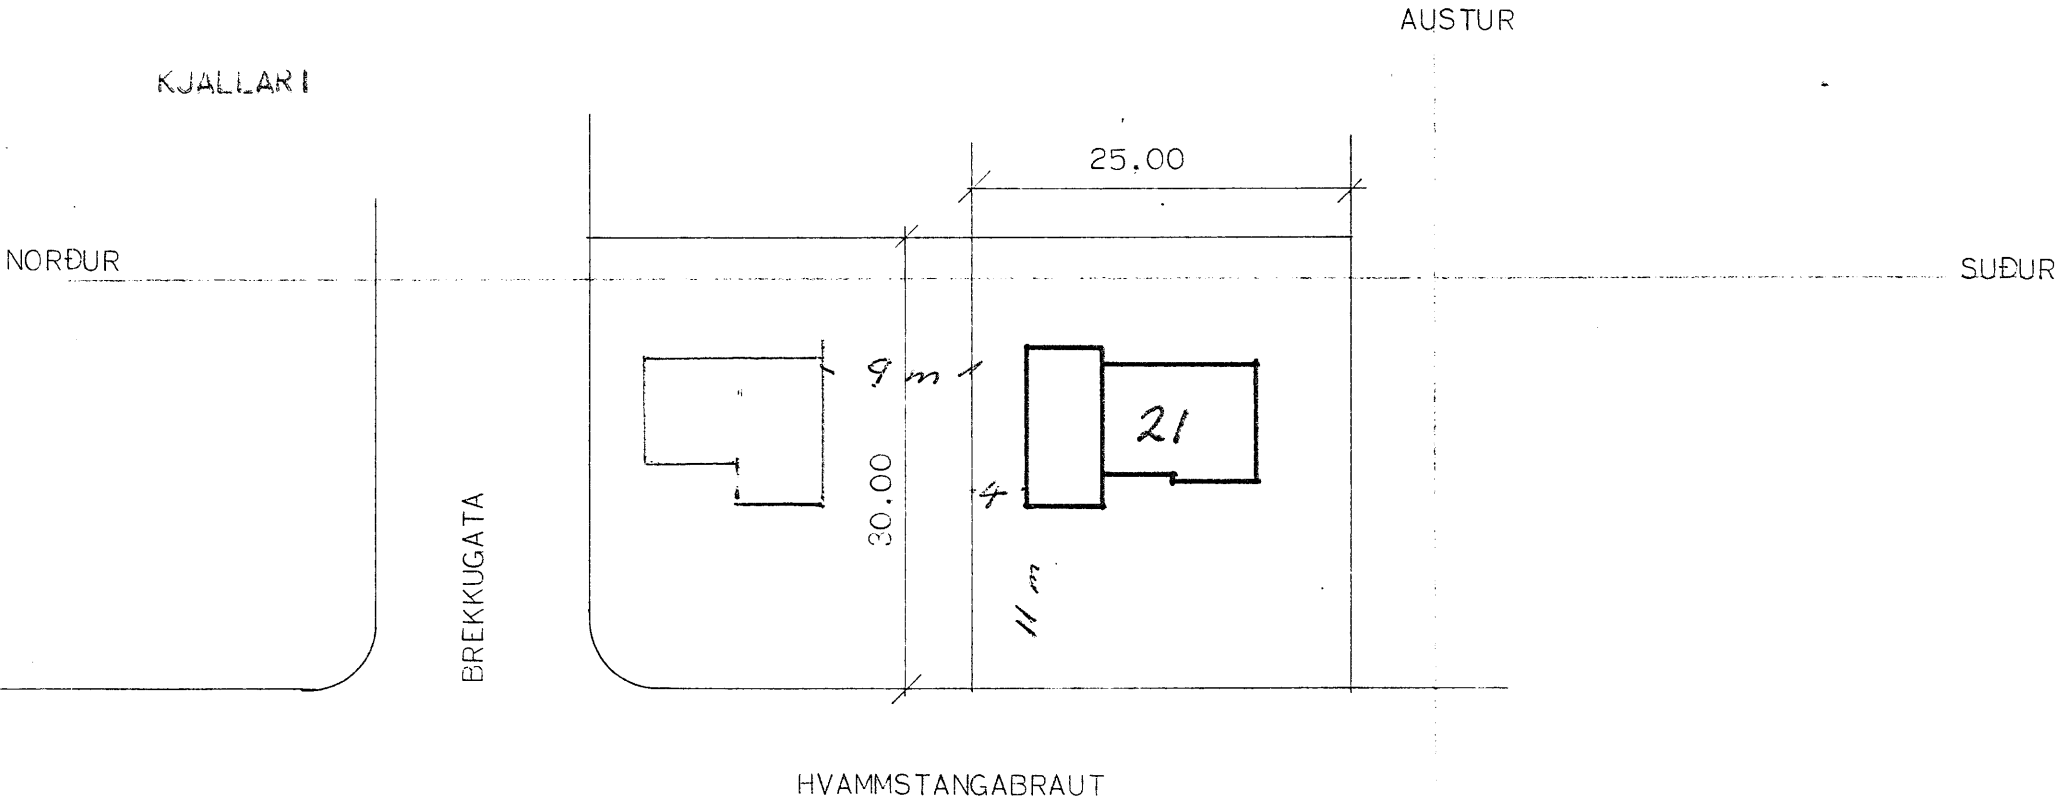

HVAMMSTANGABRAUT

AFSTÖÐUMYND MÁL 1:500

VESTUR

HÚSNÆÐISMÁLASTOFNUN RÍKISINS	
GRUNNMYNDIR MÁL 1:100	EINBYLISHÚS
	VERK NR. 90A
	BLAD NR. I
	FEBR. 1966

Magnús Sigurðsson
Hauddís Hauddís