




HVAMMSTANGABRAUT 26 HVAMMSTANGA

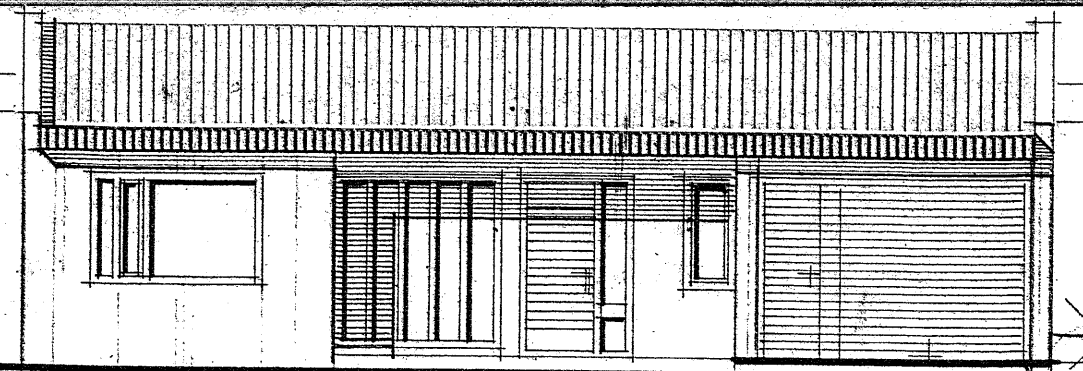


Austur

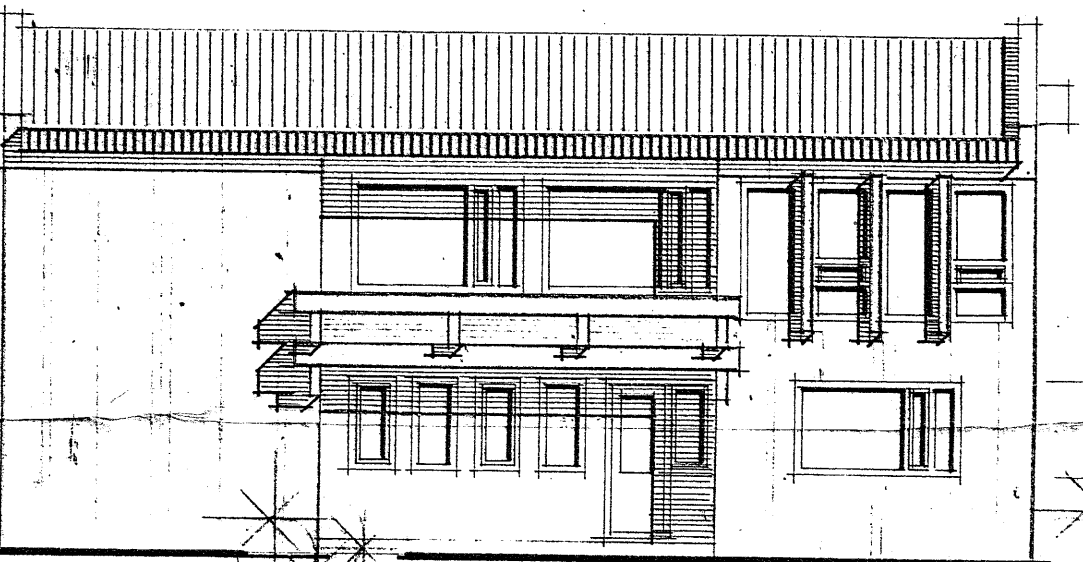


Vestur

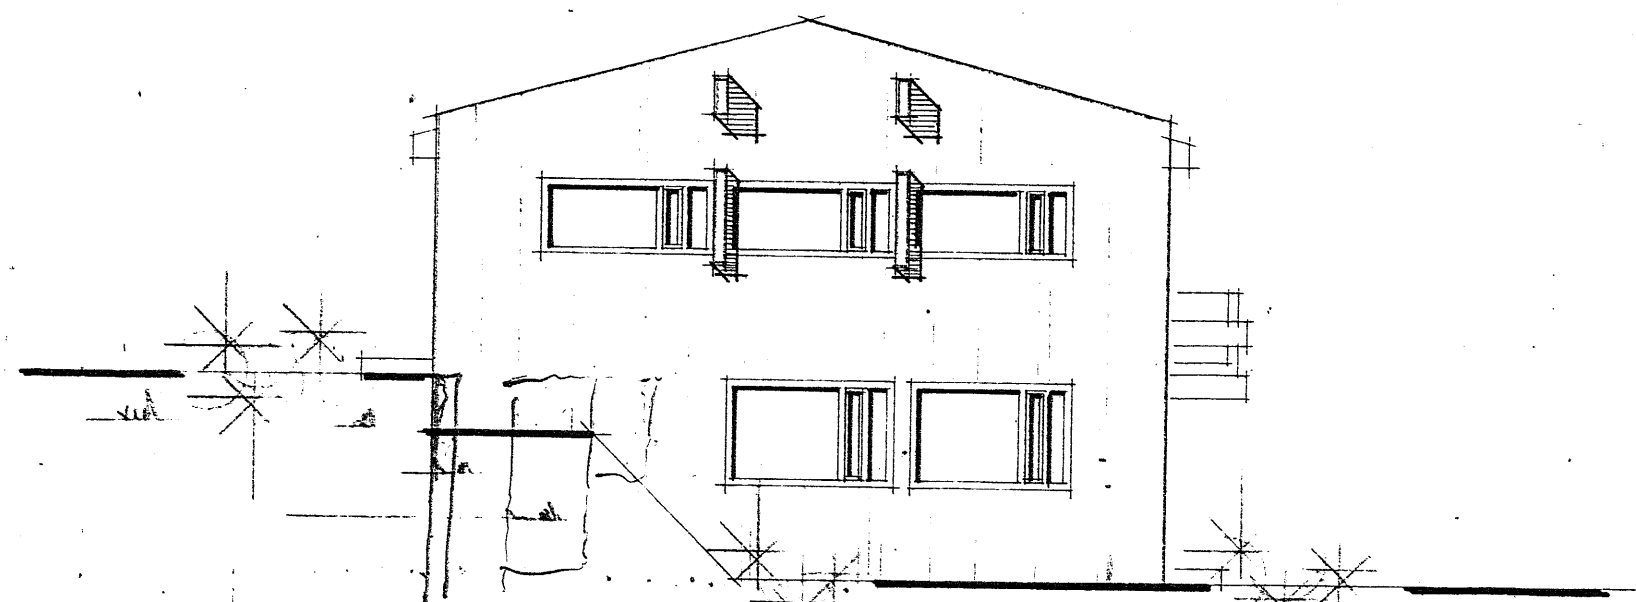


Norður

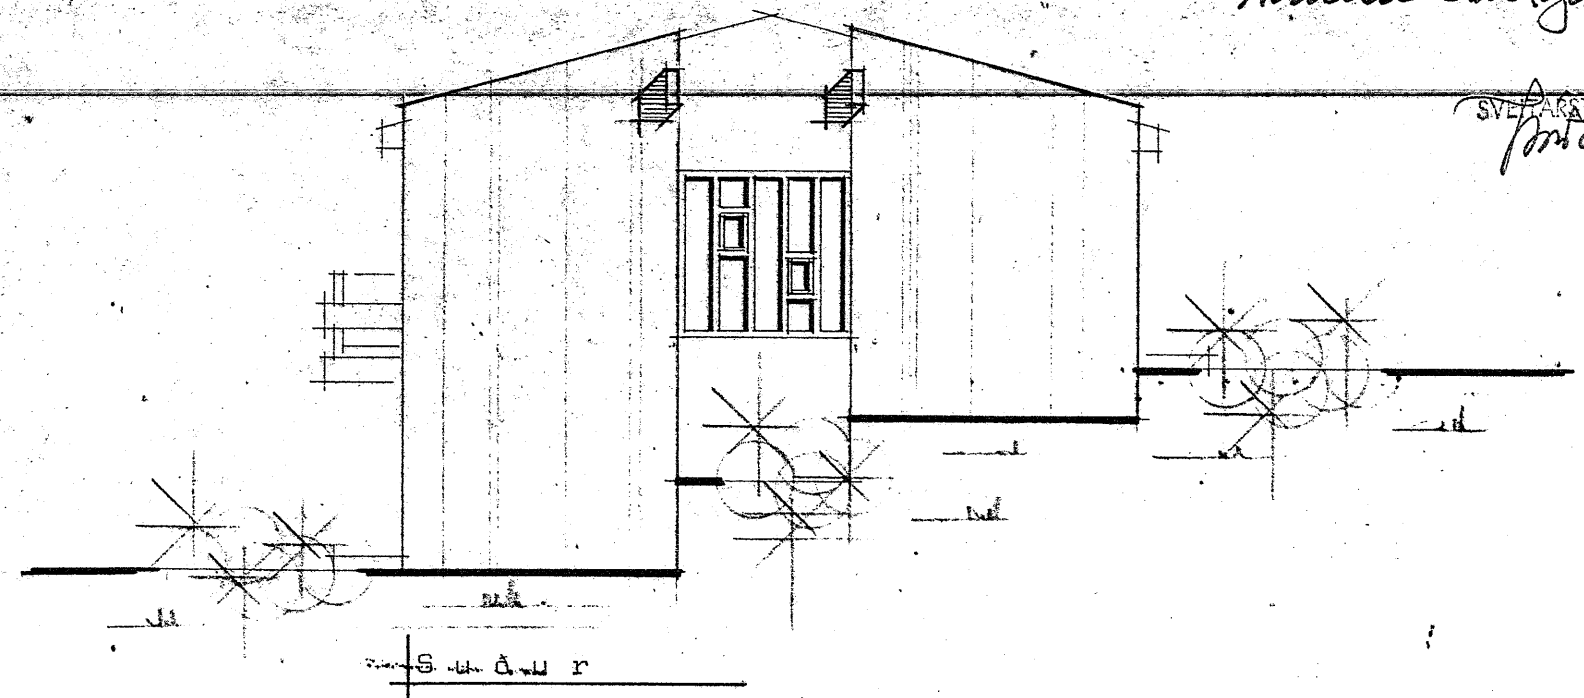

Súður

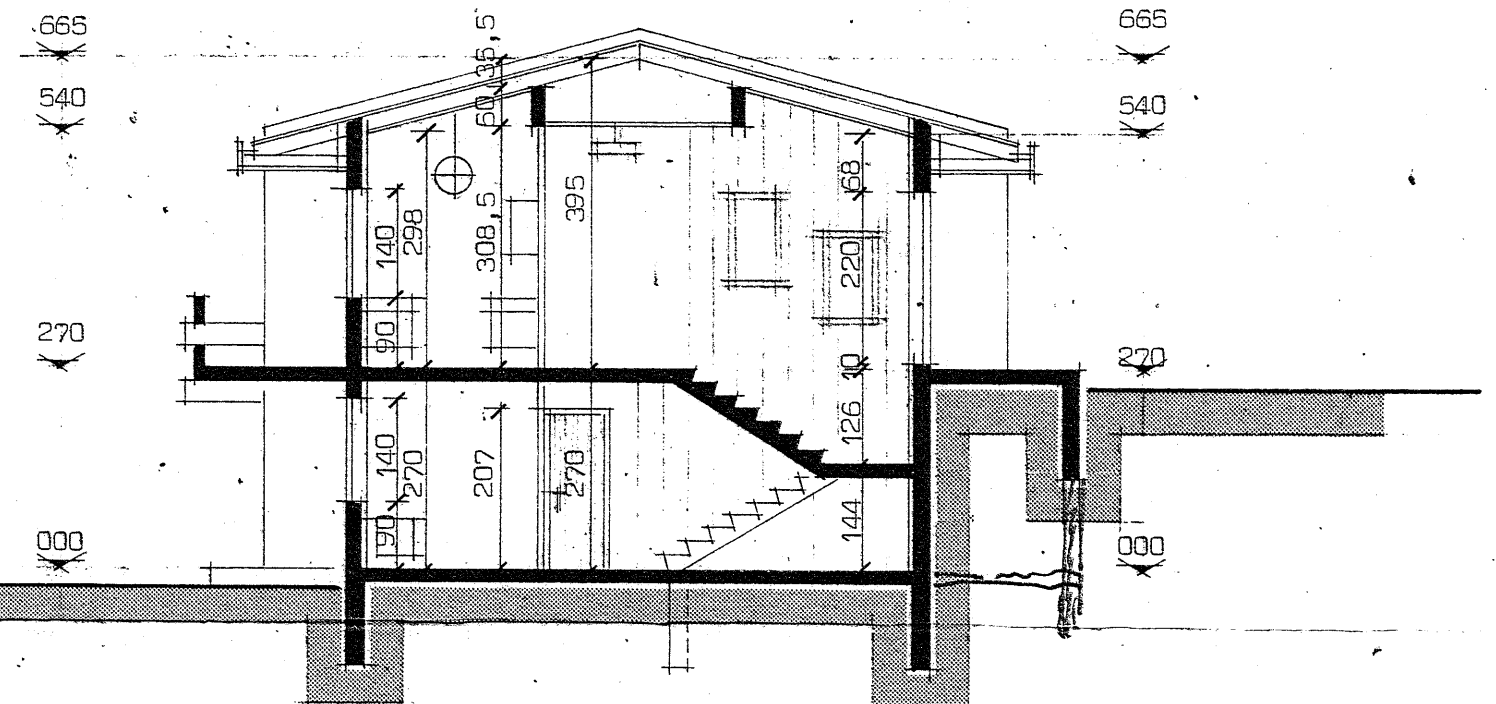

Sneiðing gegn um eldhús

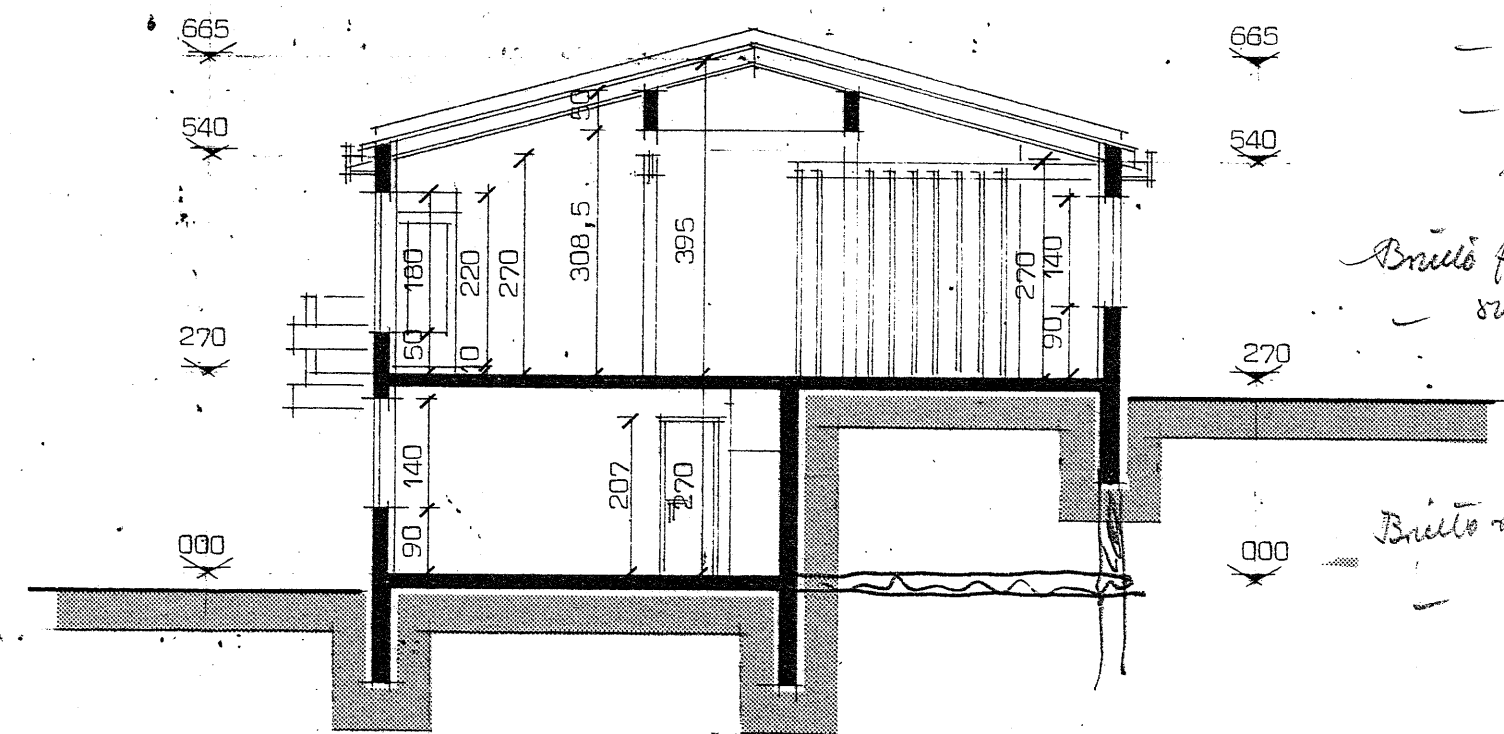

Sneiðing gegn um stofu.


Samið í löggjafarnefnd
Hvammstanga 12/9. 1978

SVIÐARÁÐGAFI HVAMMSTANGAHEPPS
Pjetur Smarason

Brúttó flatarmál (244,76 m²)
- hefur 122,36 m²
- summiál 734,08 m²
Hvæðni 138,7 m³
Rúmmál 358,3 m³

Brúttó flatarmál lofta 49,16 m²
- summiál lofta 136,86 m²

Brúttó summiál íb. 597,22
- lofta 136,86
(734,08)
790,6 m³

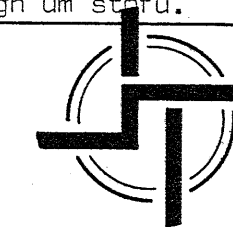

STAÐALHÚS S/F

TEIKNISTOFA SUÐURLANDSBRAUT 20 SIMI 83141

VERKEFNI	DAGS. 1977	VERK NR
Útlitsmyndir og sneiðingar.	MKV. 1:100	H 11
Hvammstangabraut 26 Hvammstanga	BR.	
	BLAD NR 1.02	

SIGURÐUR GUDMUNDSSON SIGURÐUR P. KRISTJÁNSSON FTFÍ