
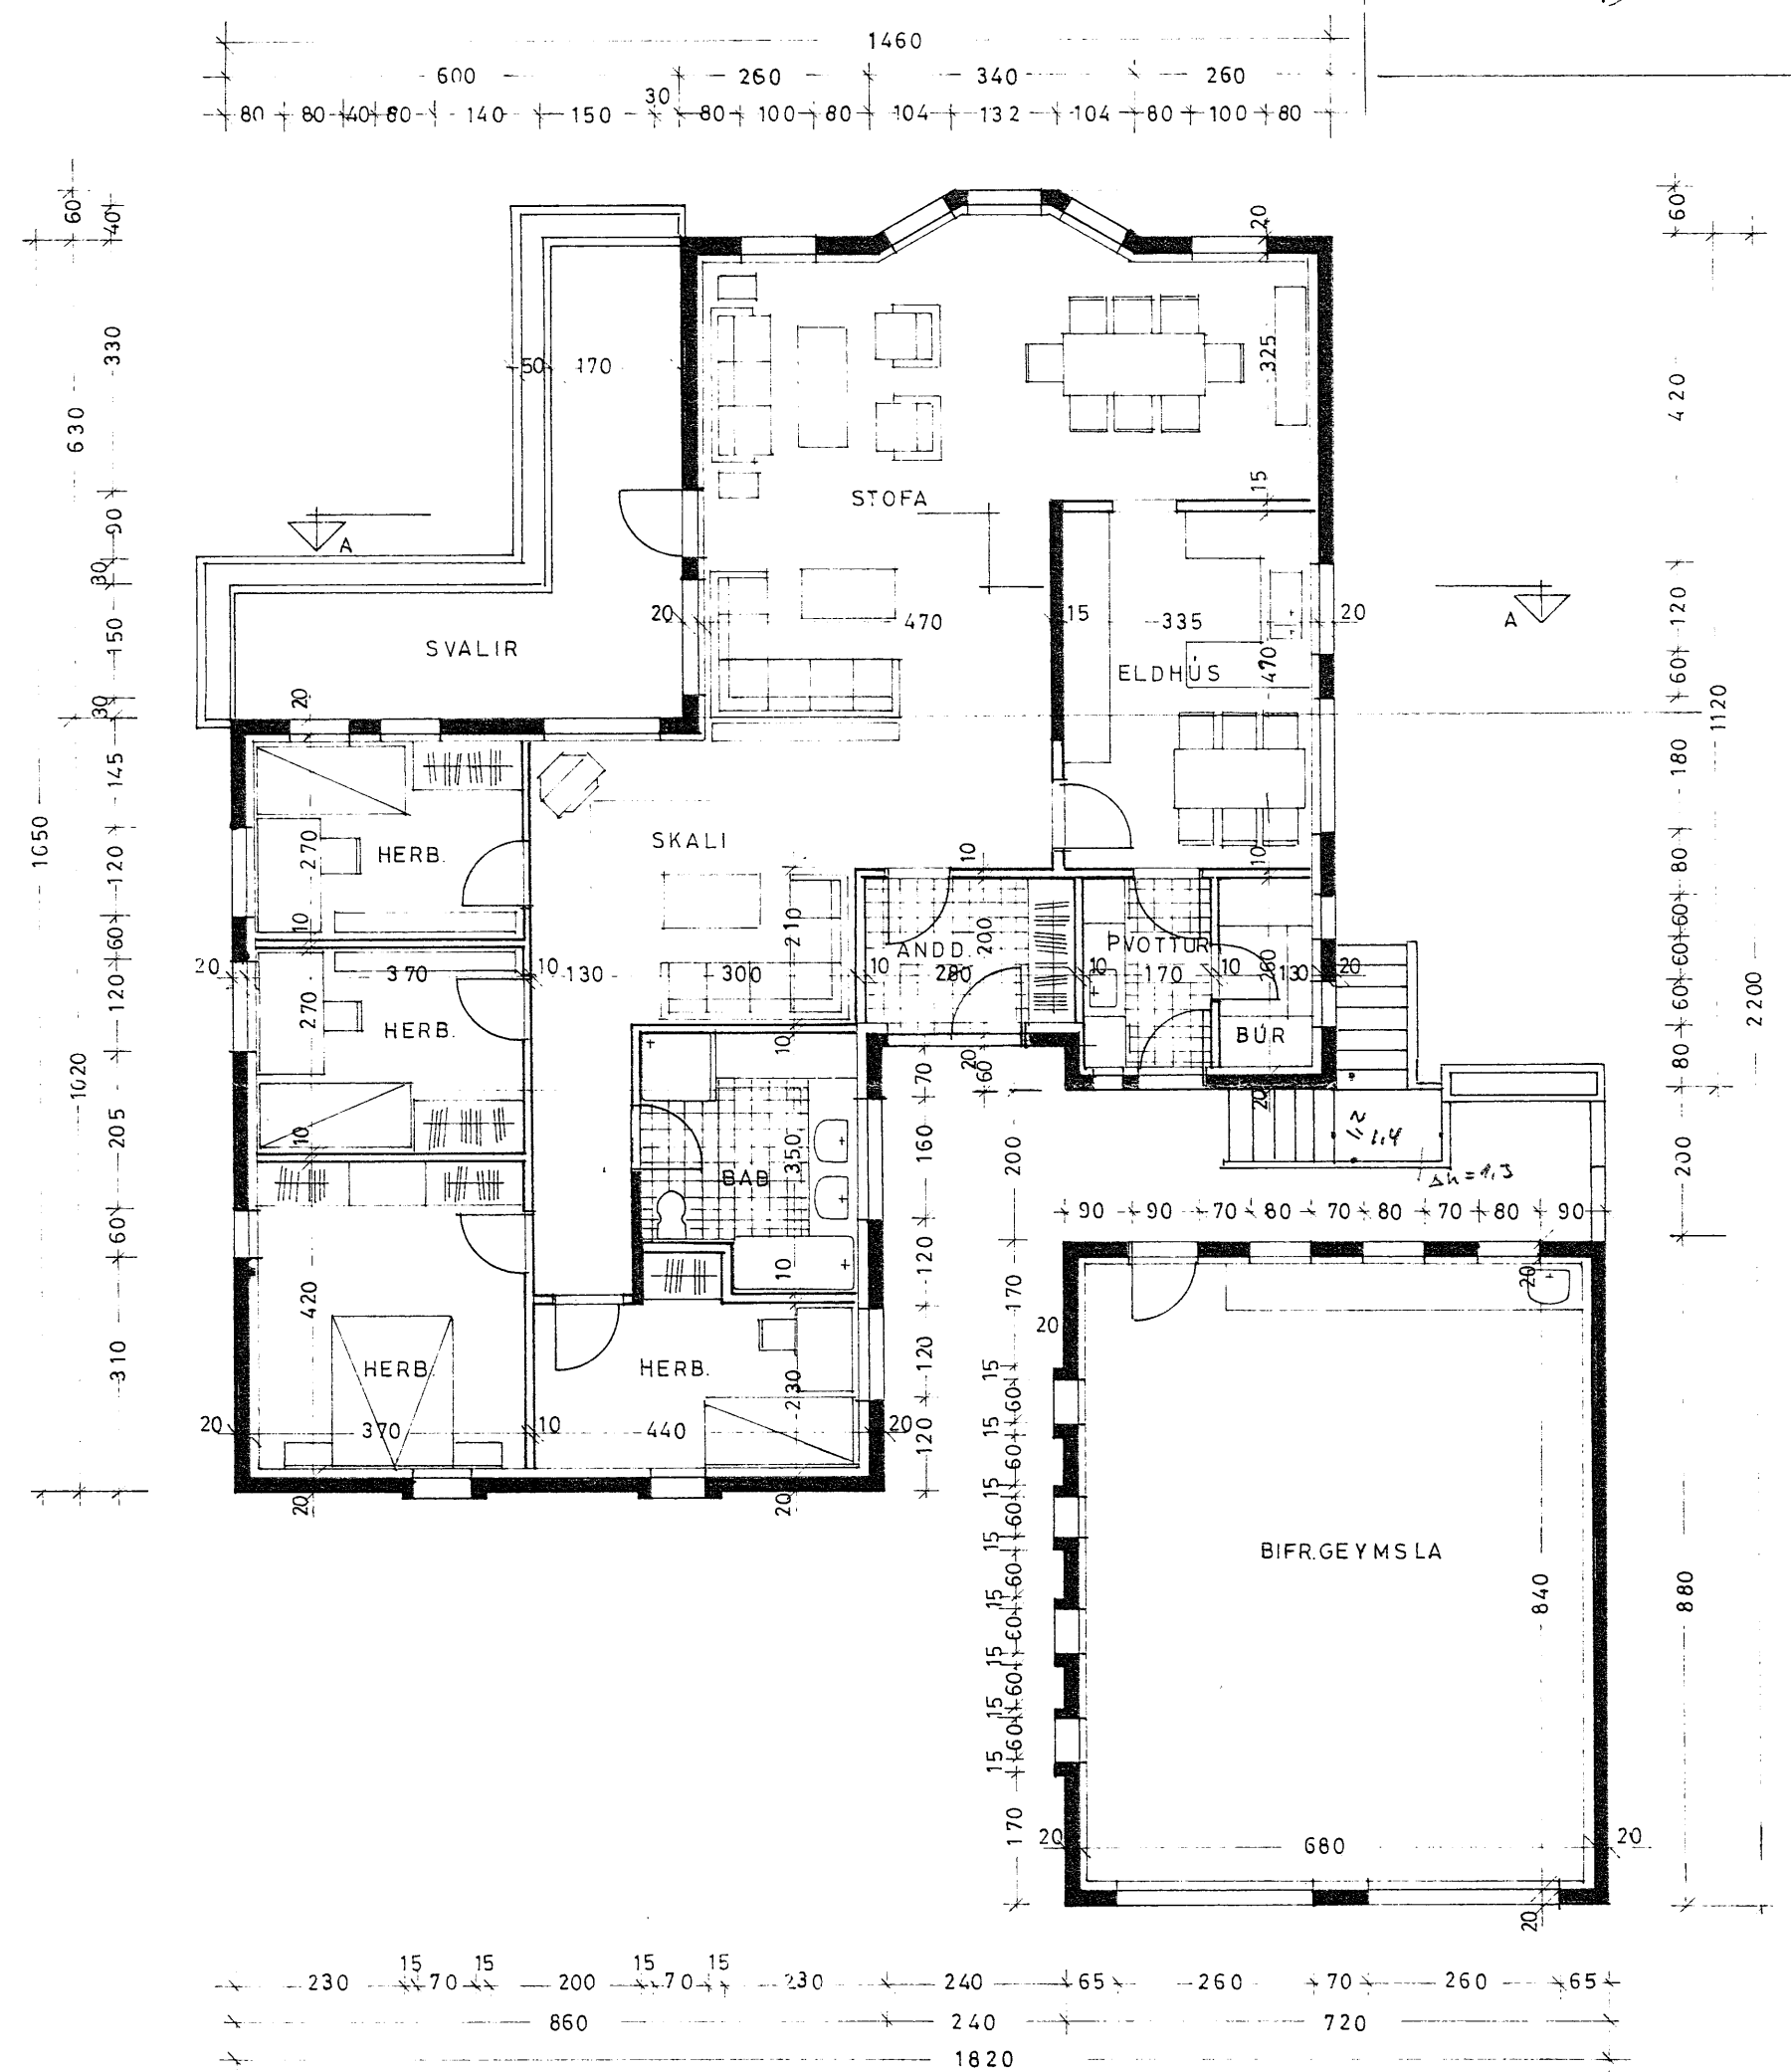


Samþ. i byggingaruppl. 1982
BYGGINGARFULLTRÚINN
HVAMMSTANGA
Ólafur Jakobsson

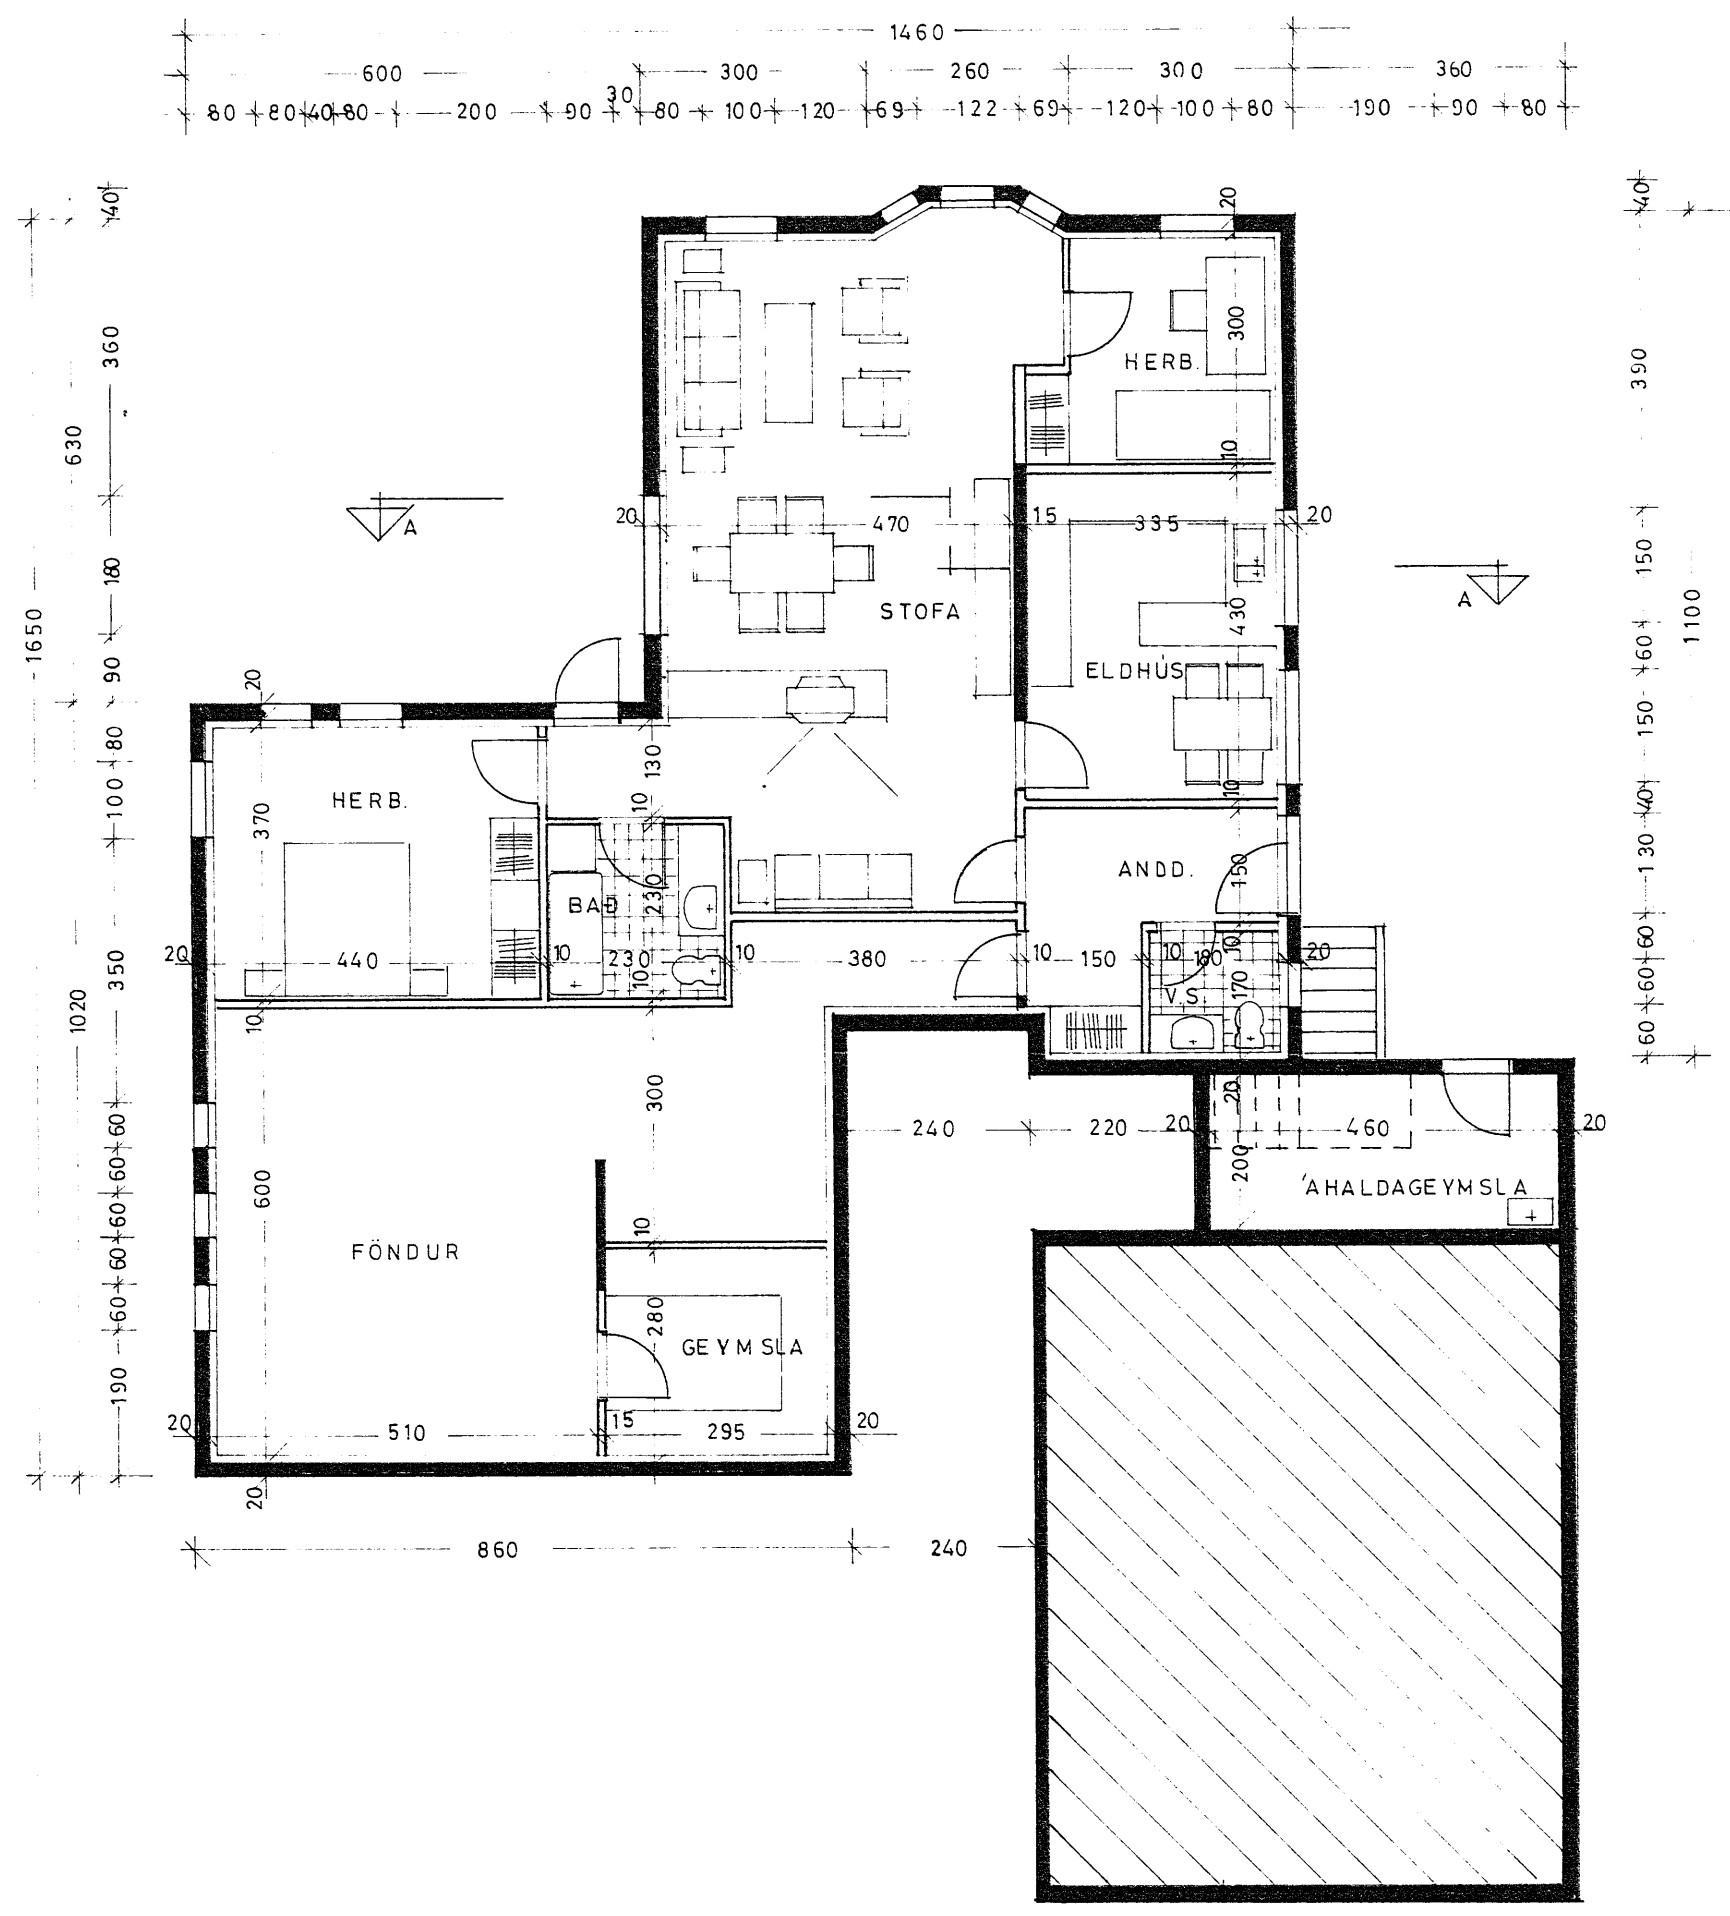

KYRÐI Teiknistofa Bolholti 6, 3.h. Reykjavík Sími (91) 82414		
VERKEFNI	KYRÐI 1:100	VERK NR. 8217.
	DAGS. JÚLÍ '82	TYPA NR.
HEITI	HÖNNUN GG	TEIKN. NR.
	TEIKN. RI	REIKN. RI
GRUNNMYNDIR		A - 2