
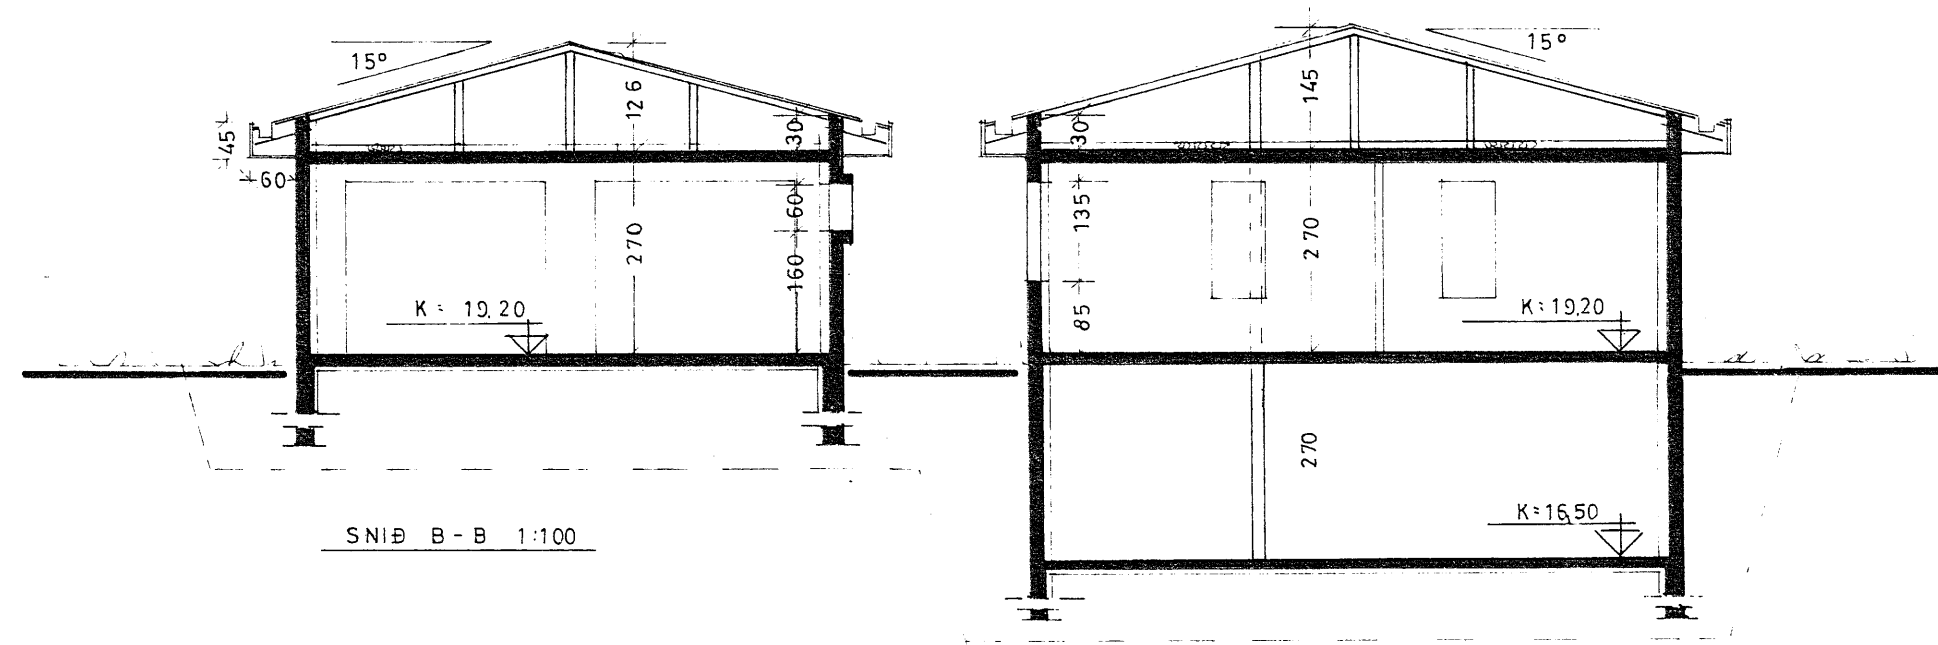
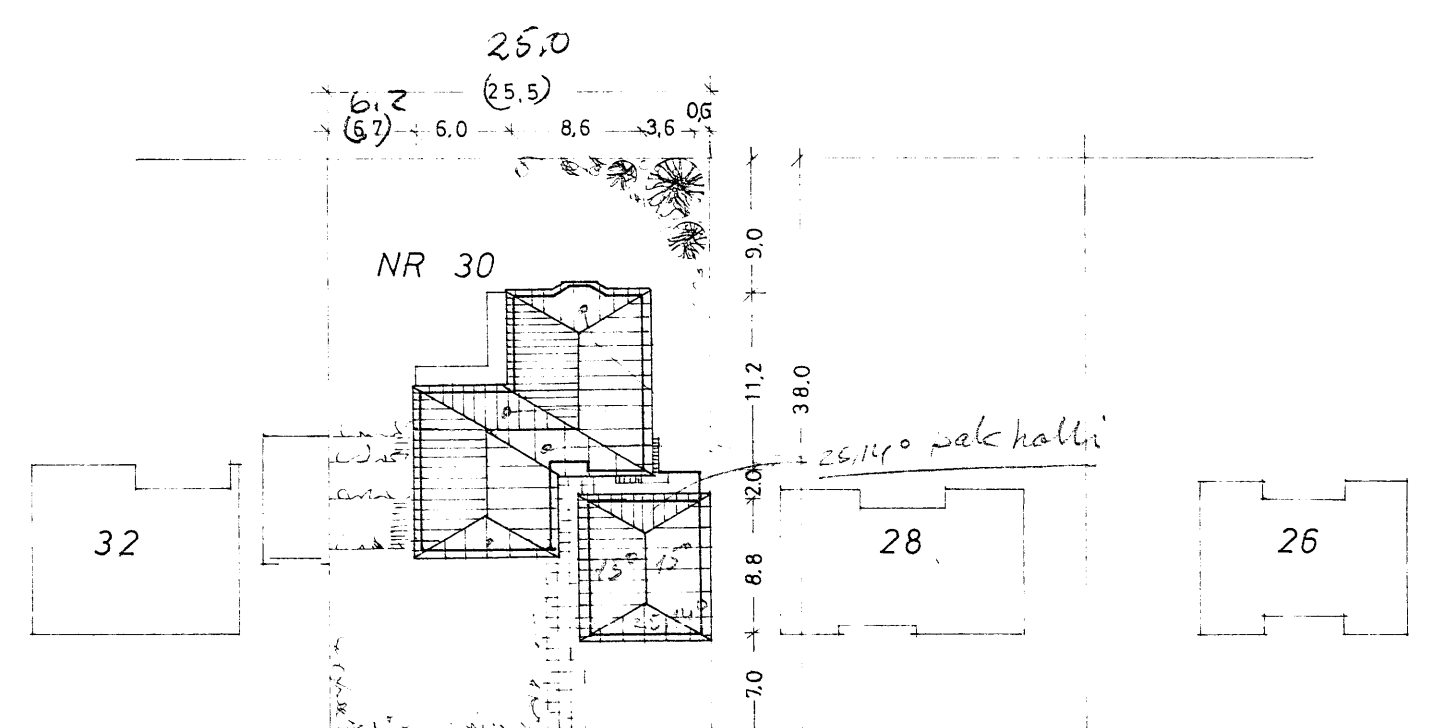


Samþ. i byggingaræfnd
1. Okt. 1982
BYGGINGARFULLTRÚINN
HVAMMSTANGA
Ólafur Jakobsen

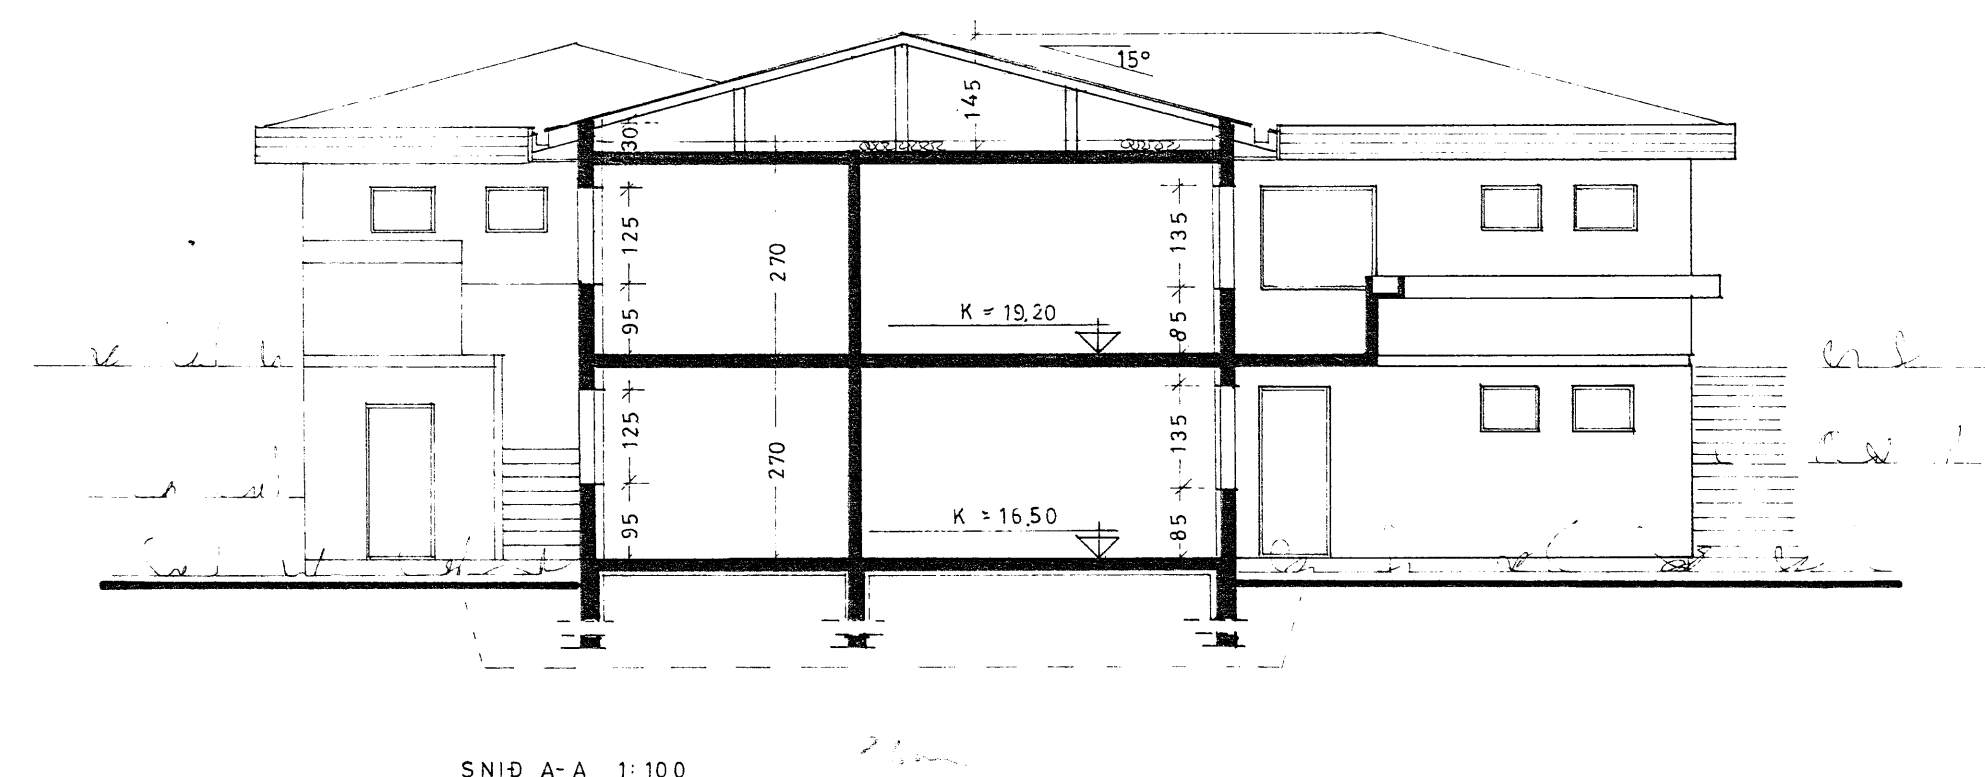

SKÝRINGAR:	
GRUNNFLÖTUR HÚSS BRUTTO	171,68 m²
ÍBÚÐ EFRI HÆÐ NETTO	146,20 -
ÍBÚÐ NEÐRI HÆÐ NETTO	99,09 -
FÖNDUR, GEYMSLA NETTO	47,11 -
BÍFR. GEYMSLA BRUTTO	63,36 -
BÍFR. GEYMSLA NETTO	54,12 -

$x = 4,3 \cdot \tan 15^\circ = 1,15$

KYRÐI Teiknistofa Bolholti 6, 3.h. Reykjavík Sími (91) 82414			
VERKEFNI	HVAMMSTANGABRAUT 30, HVAMMSTANGA	KVARÐI 1:100 1:500	VERK NR. 8217
		DAGS. JÚLÍ '82	TÝPA NR.
HEITI	AFSTÖÐUMYND SNID	HÖNNUN GG	TEIKN. NR. A - 3
		TEIKN. RI REIKN. RI	