



Saup. i byggingaruppl. 1. okt. 1982

BYGGINGARFULLTRÚNN
HVAMMSTANGA


Ólafur Jónsson

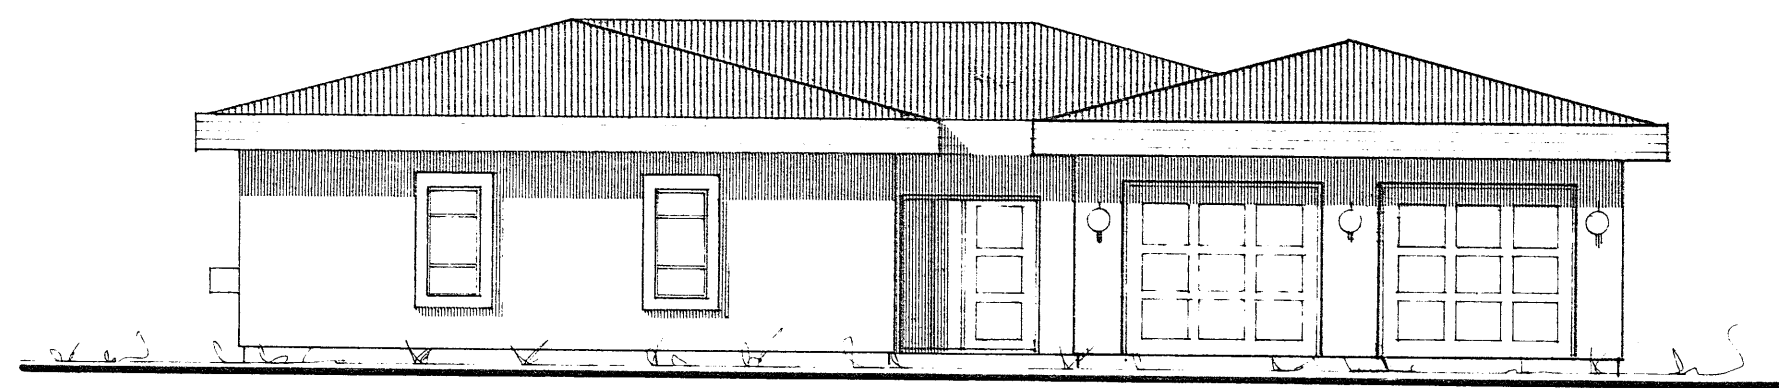

AUSTUR

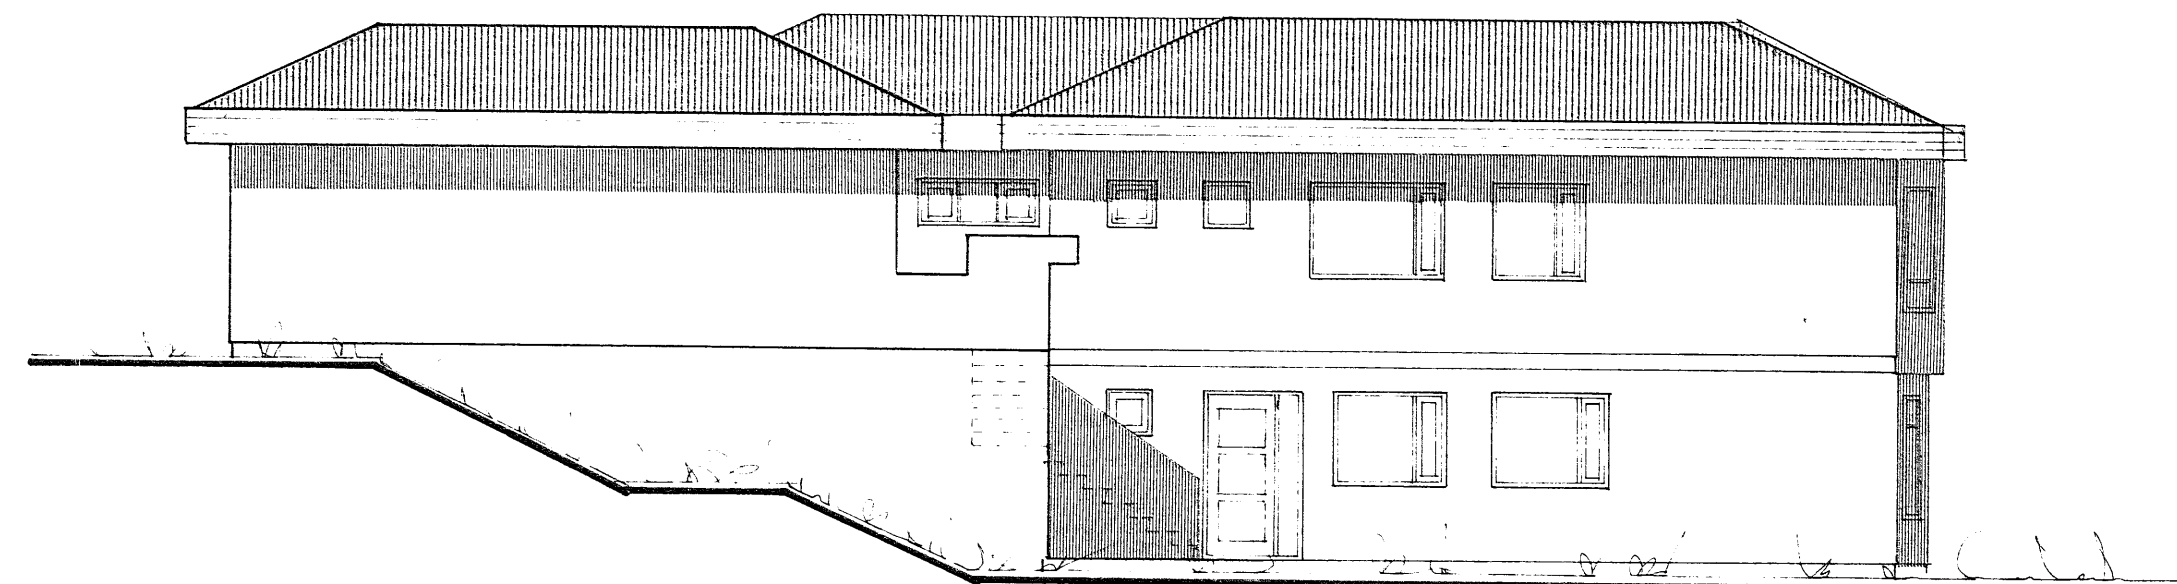

NORDUR

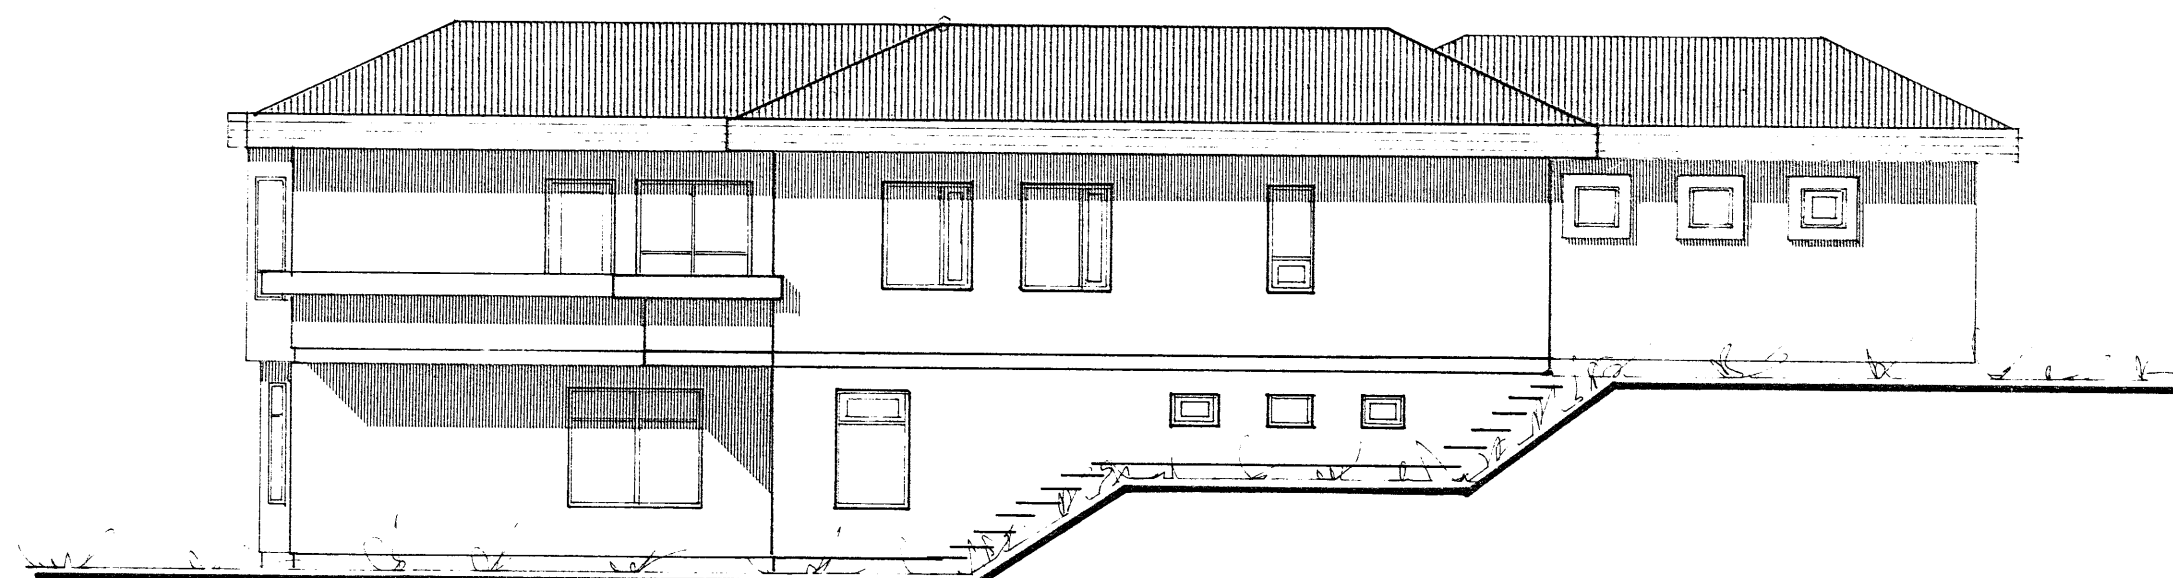

SUÐUR



VESTUR

KVARDI Teiknistofa Bolholti 6, 3.h. Reykjavík Sími (91) 82414

VERKEFNI	HVAMMSTANGA BRAUT 30, HVAMMSTANGA	KVARDI	1:100	VERK NR.	8217
		DAGS.	JÚLÍ '82	TÝPA NR.	
HEITI	ÚTLITSMYNDIR	HÖNNUN	GG	TEIKN. NR.	
		TEIKN.	RI	REIKN.	RI