



*Samf. i byggingarsafelli*  
1. okt. 1982  
BYGGINGARFULLTRÚINN  
HVAMMISTANGA  
*Waldur Jónsson*

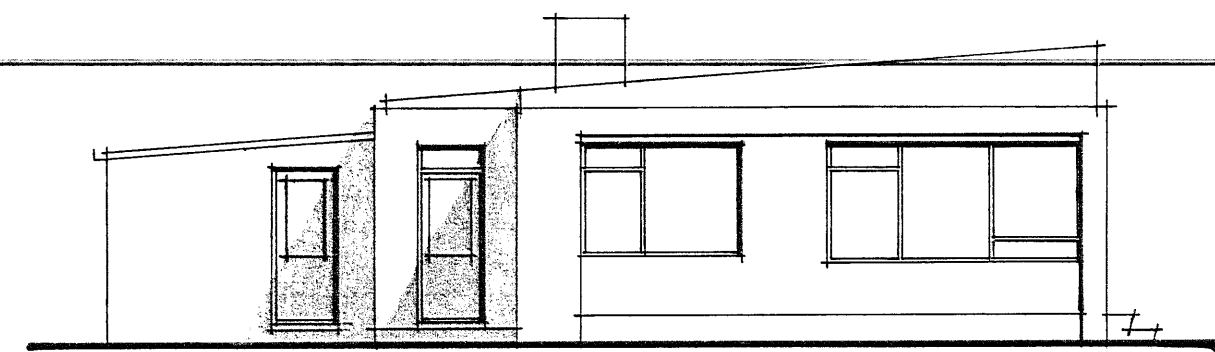


AUSTUR




SUDUR

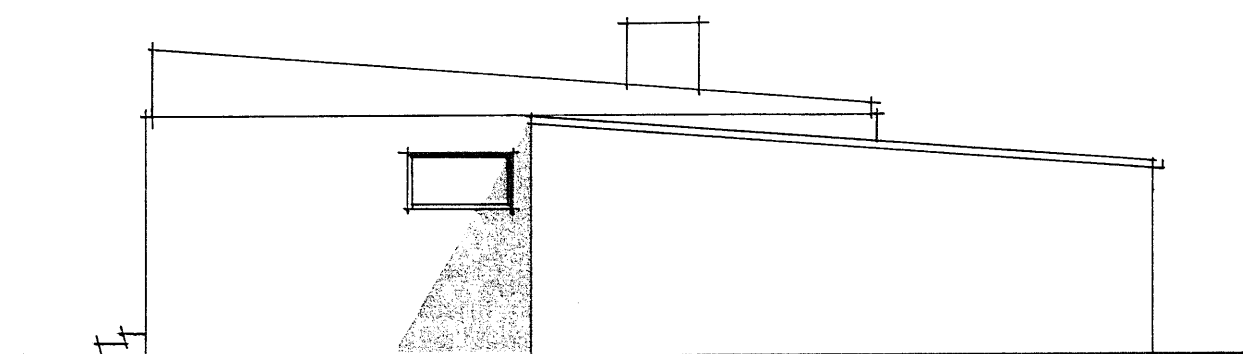


NORÐUR

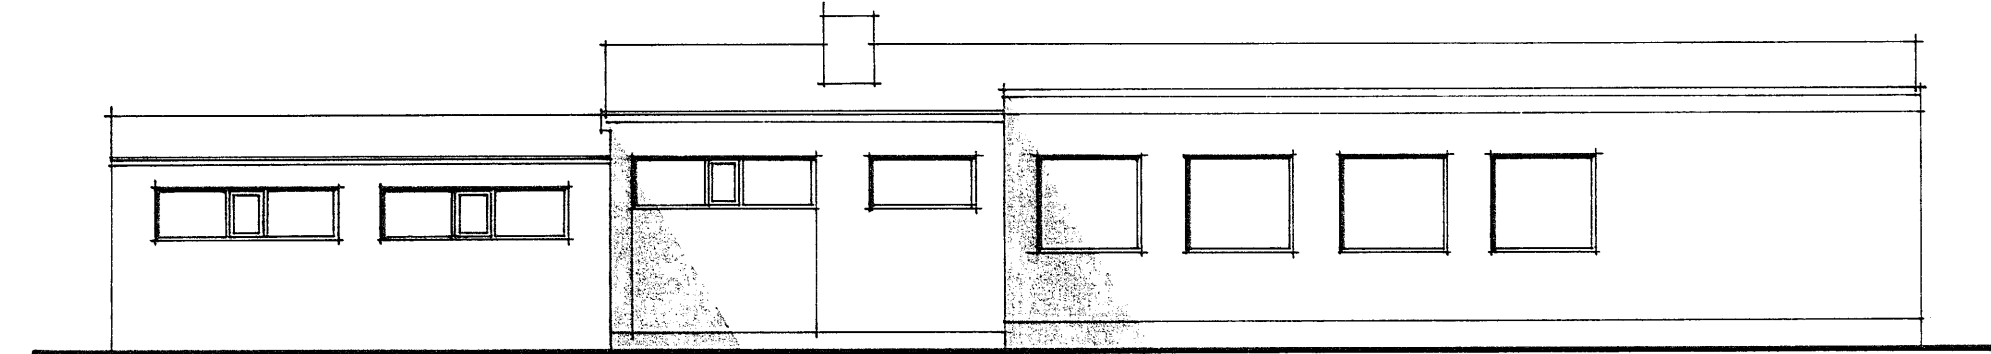

VESTUR

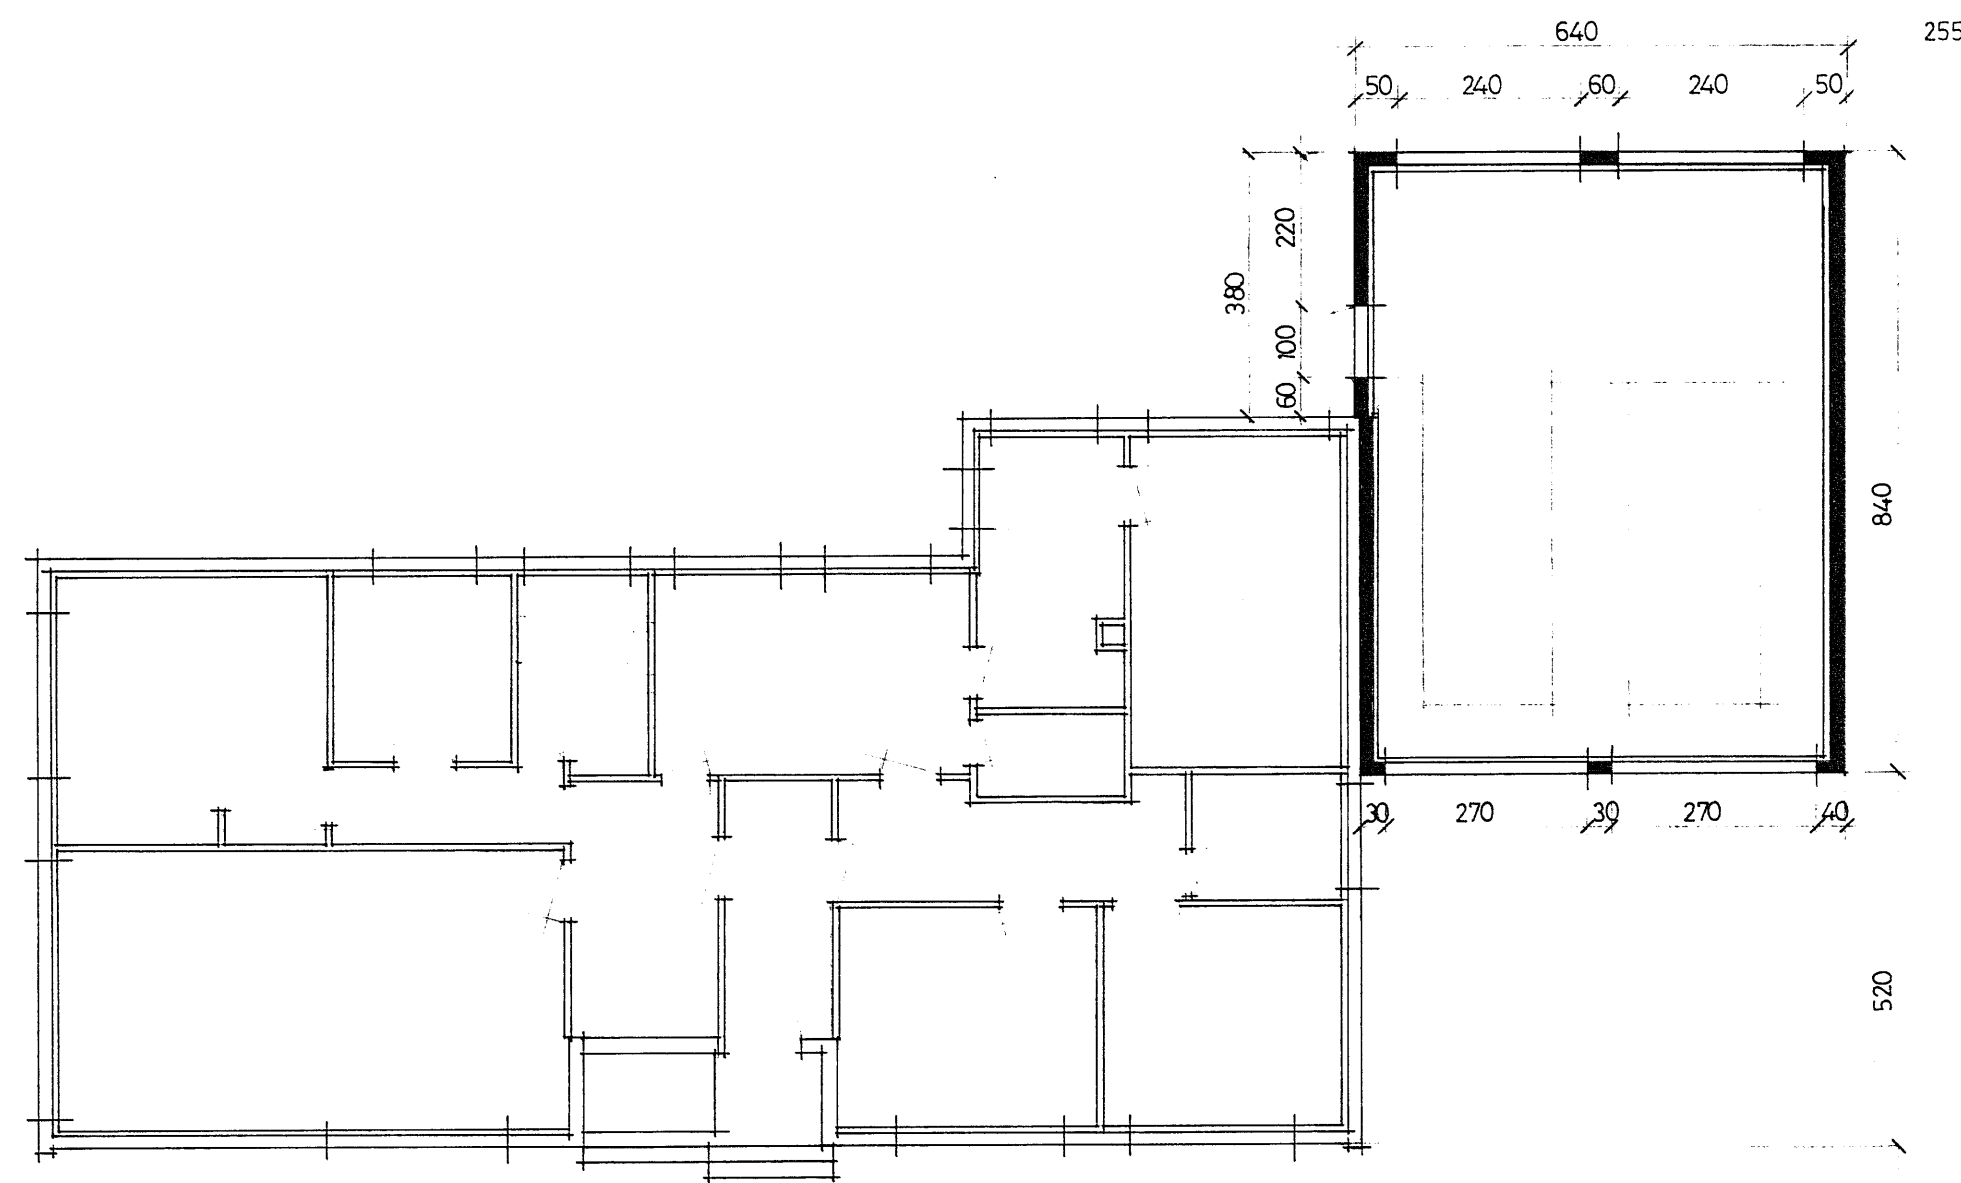

GRUNNMYND

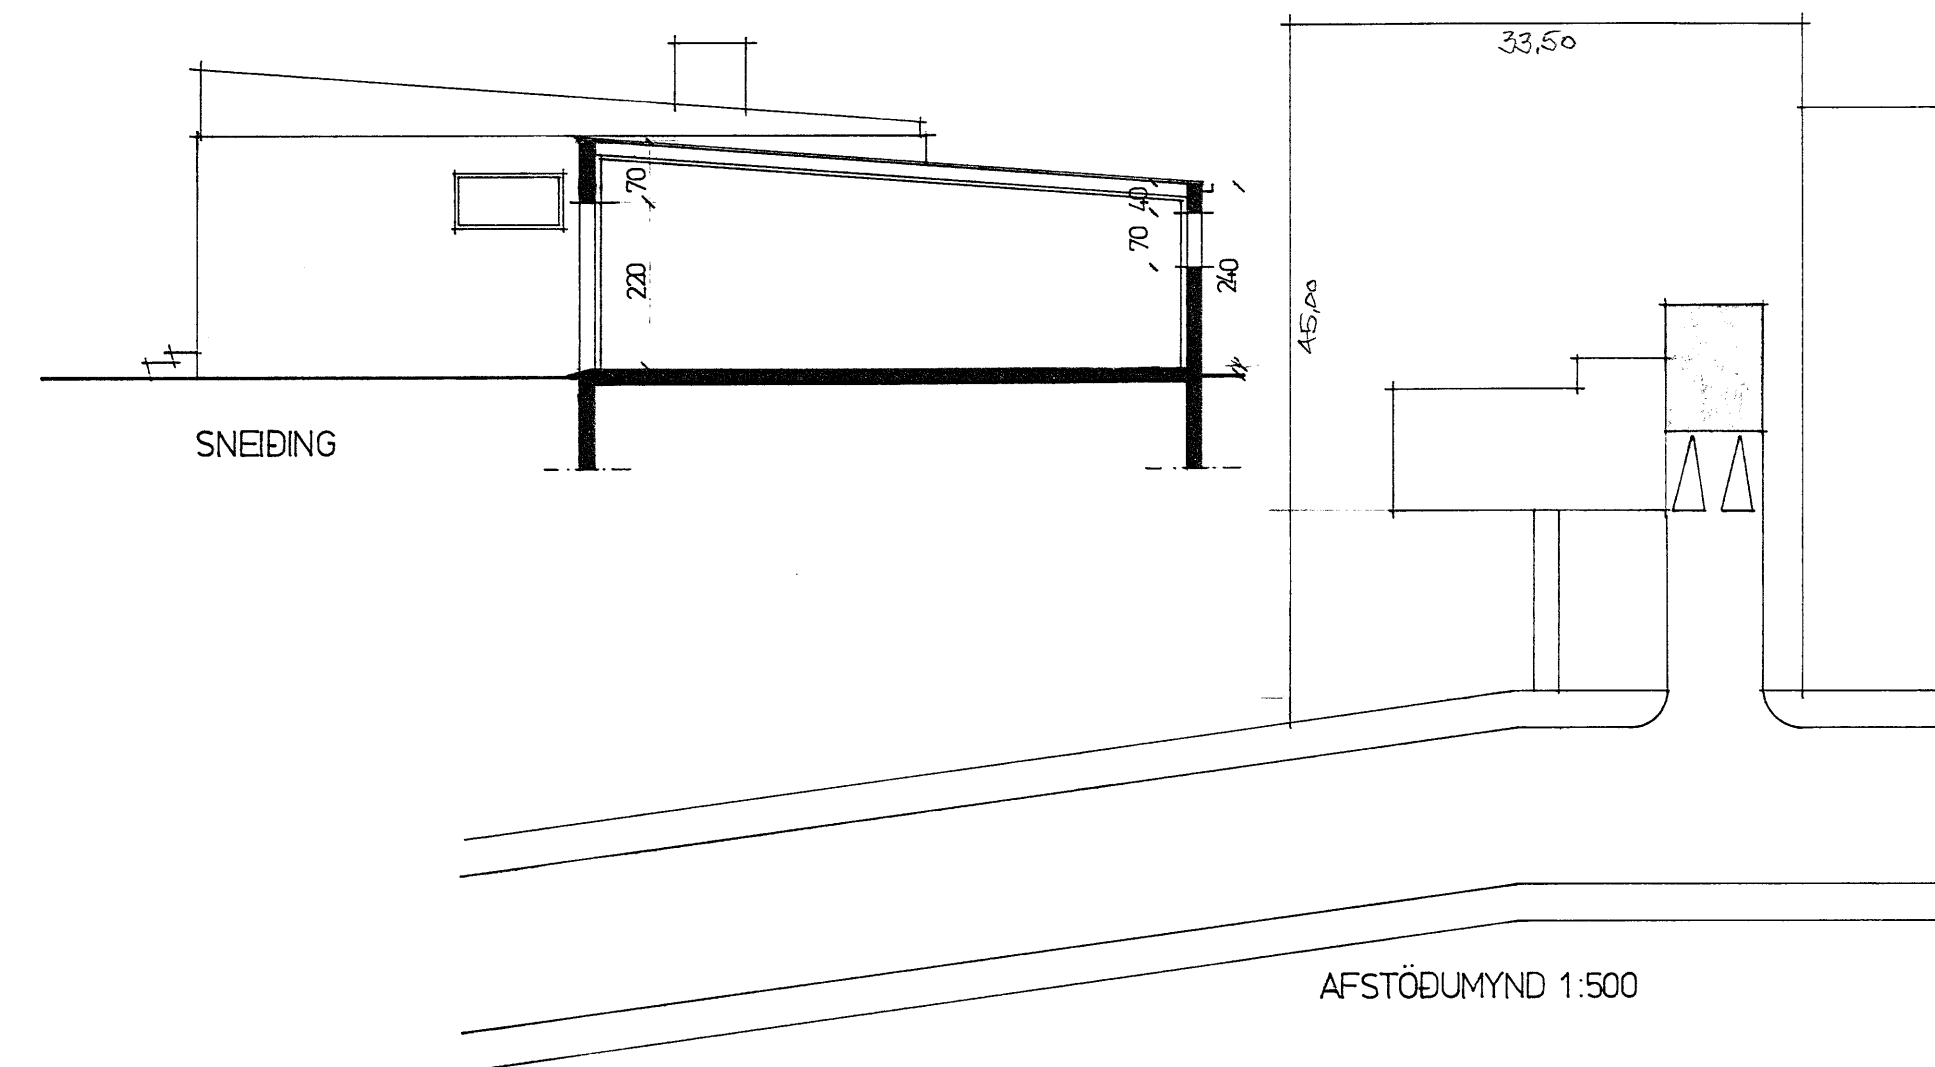

SNEIÐING

AFSTÖÐUMYND 1:500

|                                                                                       |                                |             |      |                                                                                       |  |
|---------------------------------------------------------------------------------------|--------------------------------|-------------|------|---------------------------------------------------------------------------------------|--|
|                                                                                       |                                | BREYTT      |      | DAGS.                                                                                 |  |
|  | ÍBÚÐARHÚS MJÓLKURSAMLAGSSTJÓRA |             |      |                                                                                       |  |
|                                                                                       | KVH/KFHB                       |             |      |                                                                                       |  |
|                                                                                       | BÍFREIDAGEYMSLA                |             |      |                                                                                       |  |
|                                                                                       | VERK                           | 250901      | 2001 |  |  |
| MÁL                                                                                   | 1:100                          | 14. 7. 1982 |      |                                                                                       |  |
| TEKNI.                                                                                | ÁG./                           |             |      |                                                                                       |  |

A