



Hvammstangabraut nr.35 Hvammstanga m.1:100

Samþ. i byggingarmynd


28/6 1980

fr.

Ólafur Jakobsson

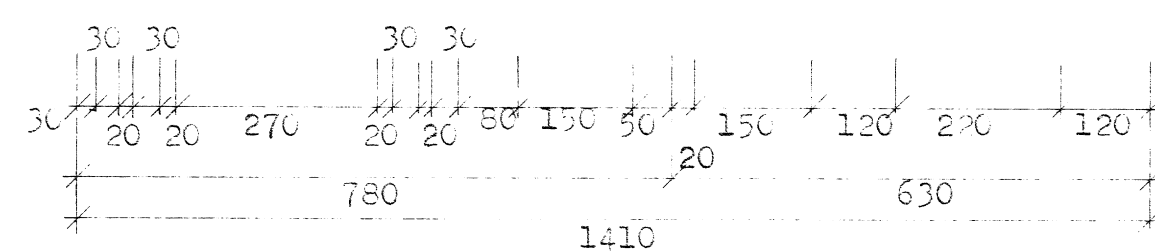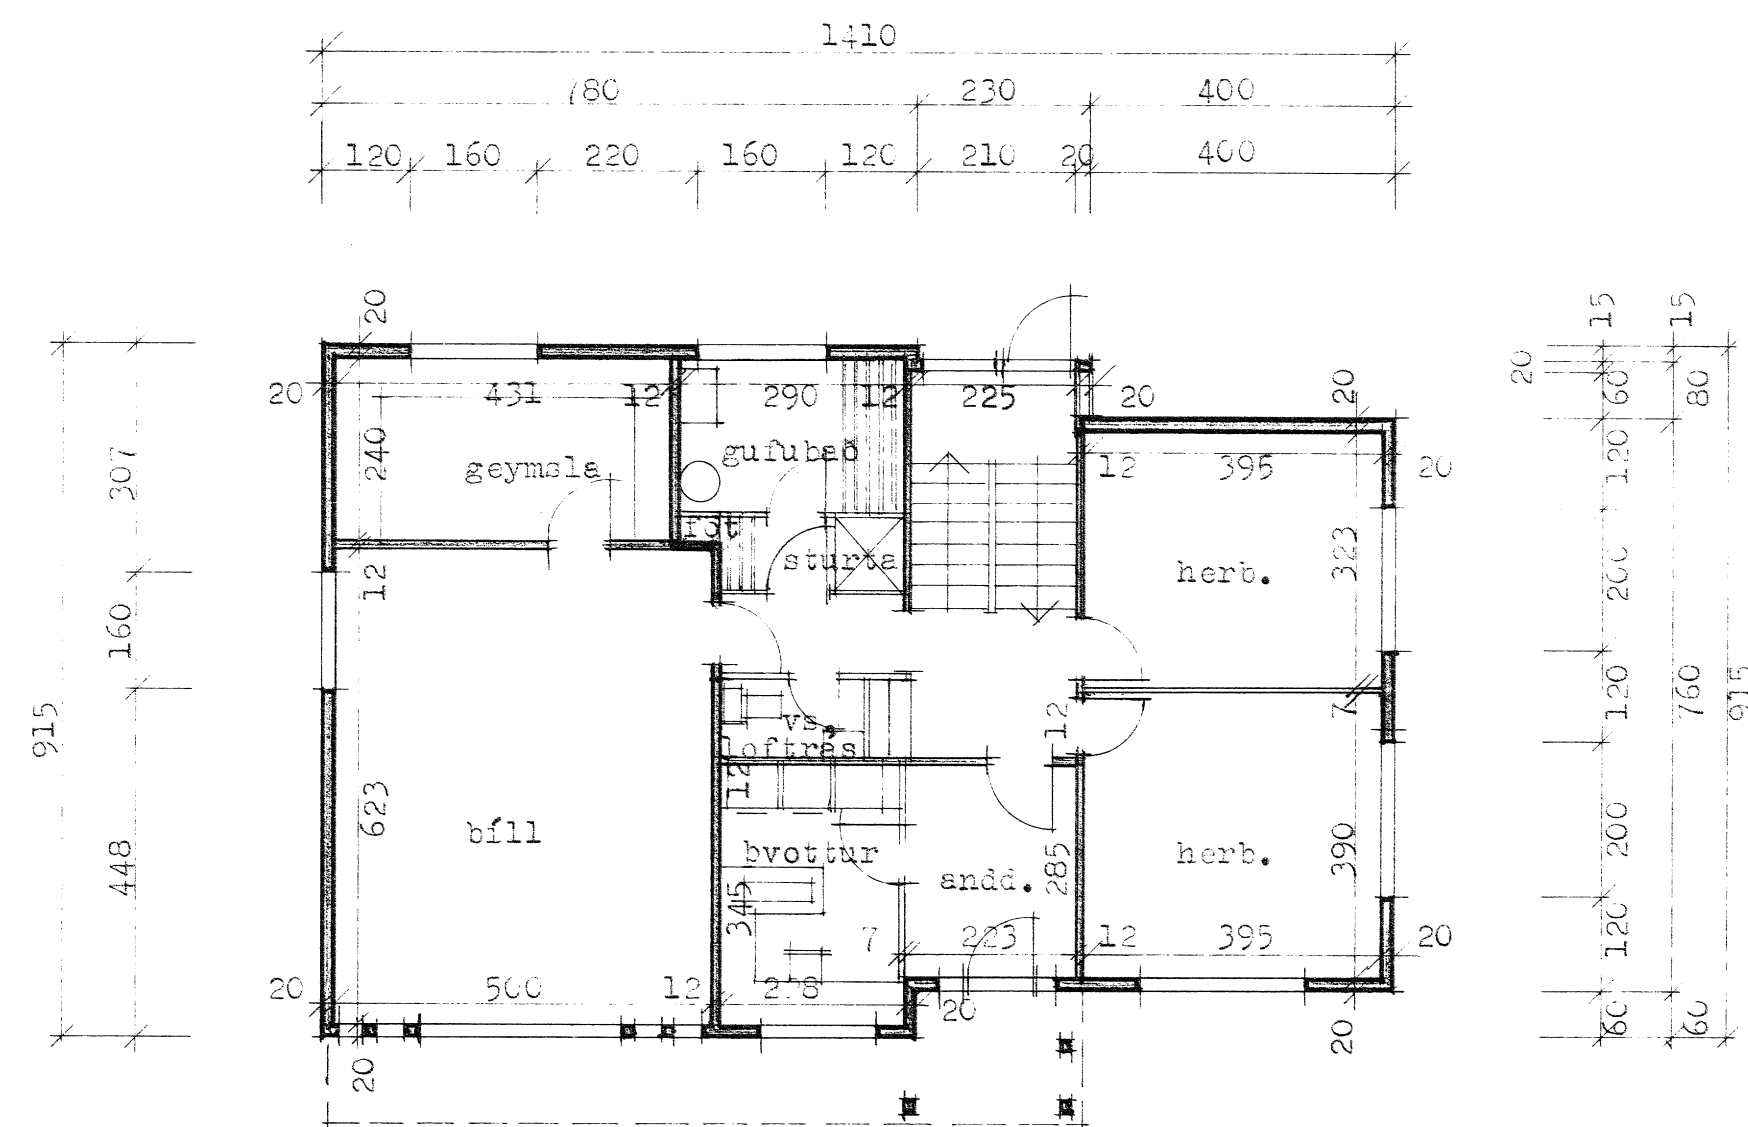

grunnmynd götuhæðar

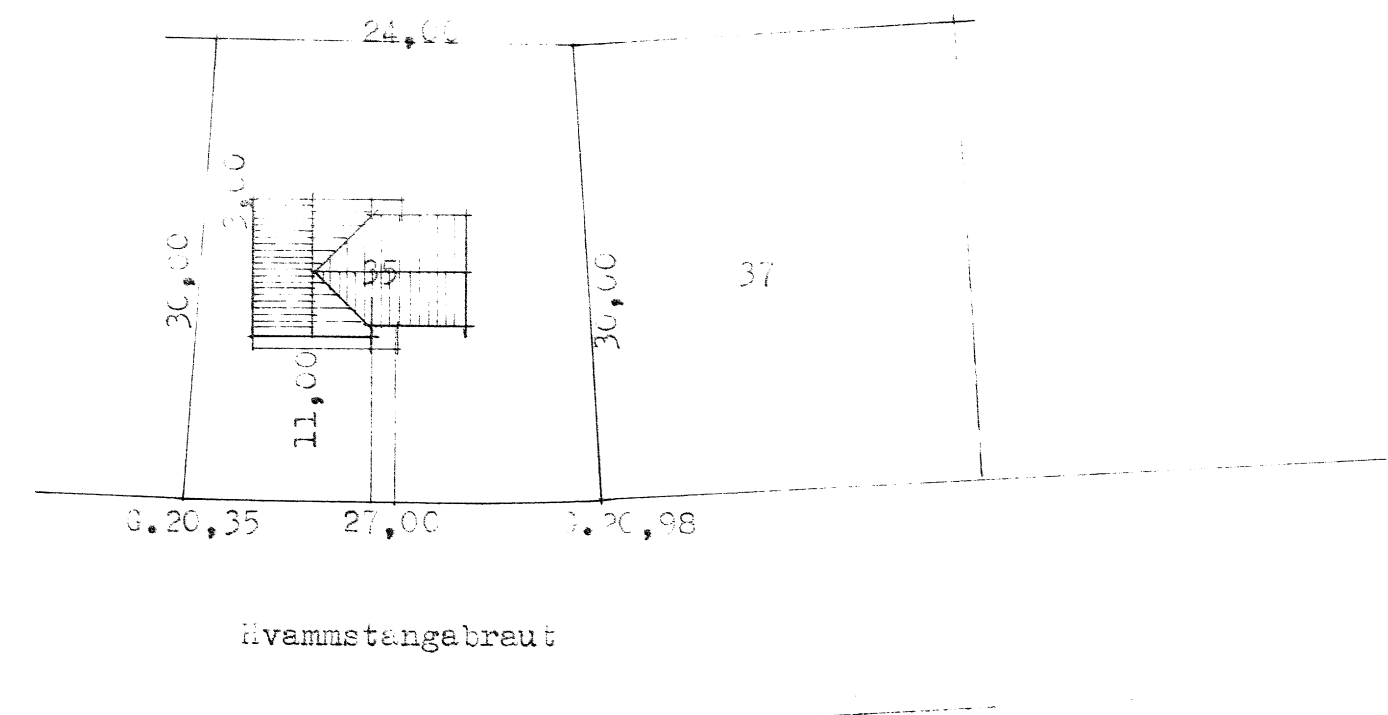

afst3bmynd m.1:500

flatermál húss 121,0 m.<sup>2</sup>

es TEIKNISTOFAN BORGARTÚNI 29 RÚK 5.33930  
EDVARD GUÐMUNDSSON SIGURDUR NJANTRASSON

DAGS. 12.6.1980

BREYTT.

Ólafur Jakobsson