



Kvammstangebrøt nr. 39 Kvammstanga m. 1:100

Samtykket i begg. mæd

3. marz 1982

BYGGINGARFULLTRÚINN
HVAMMSTANGA

Olafur Jakobsson

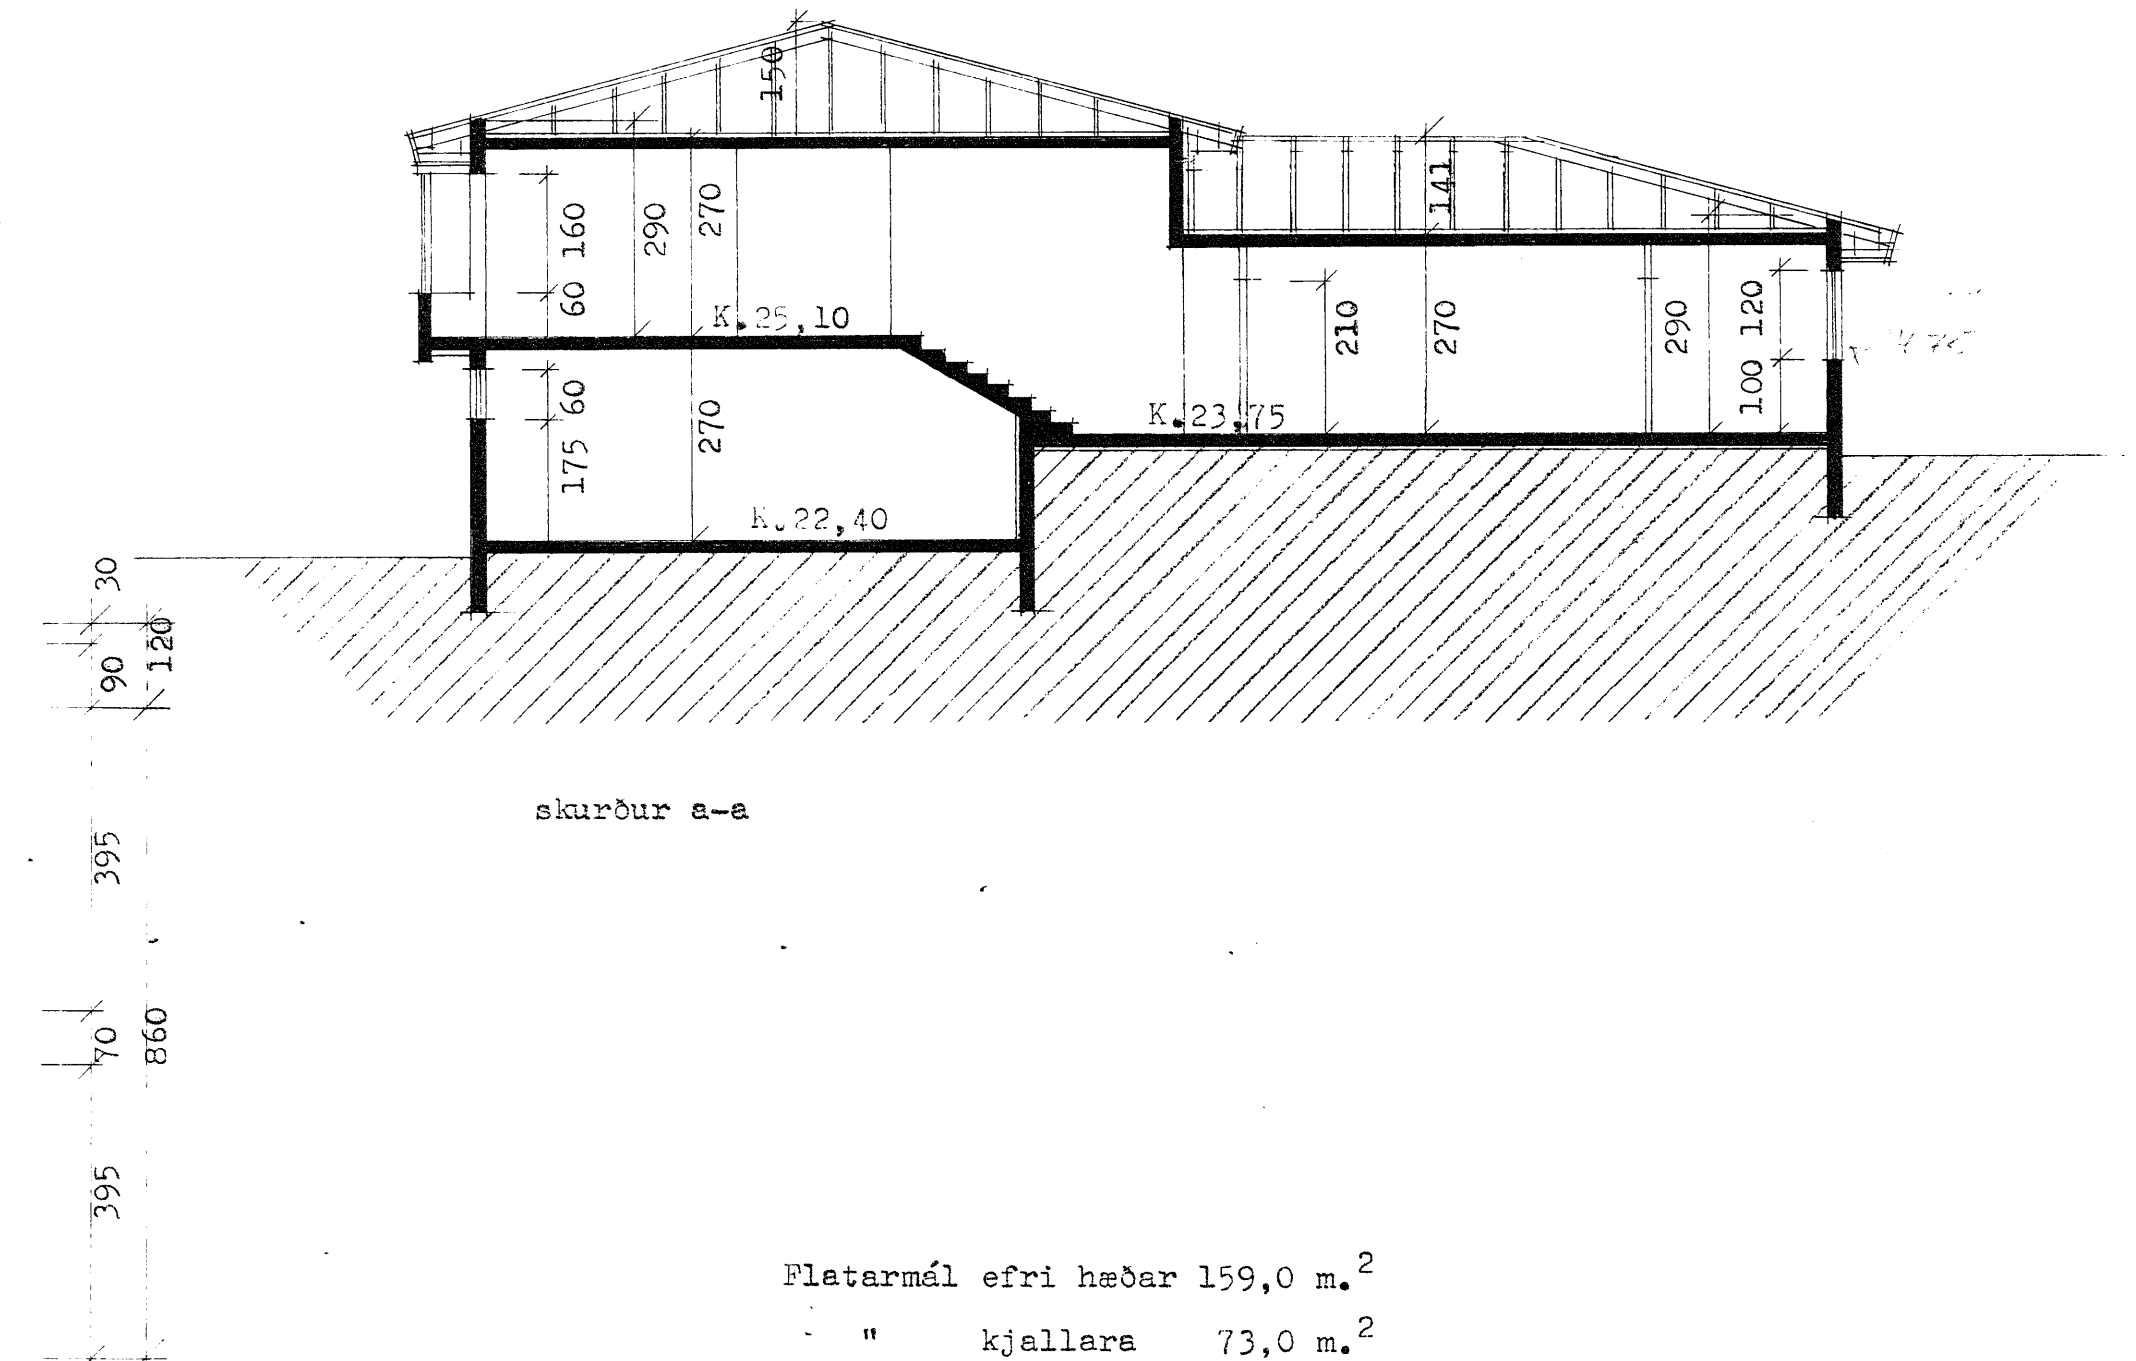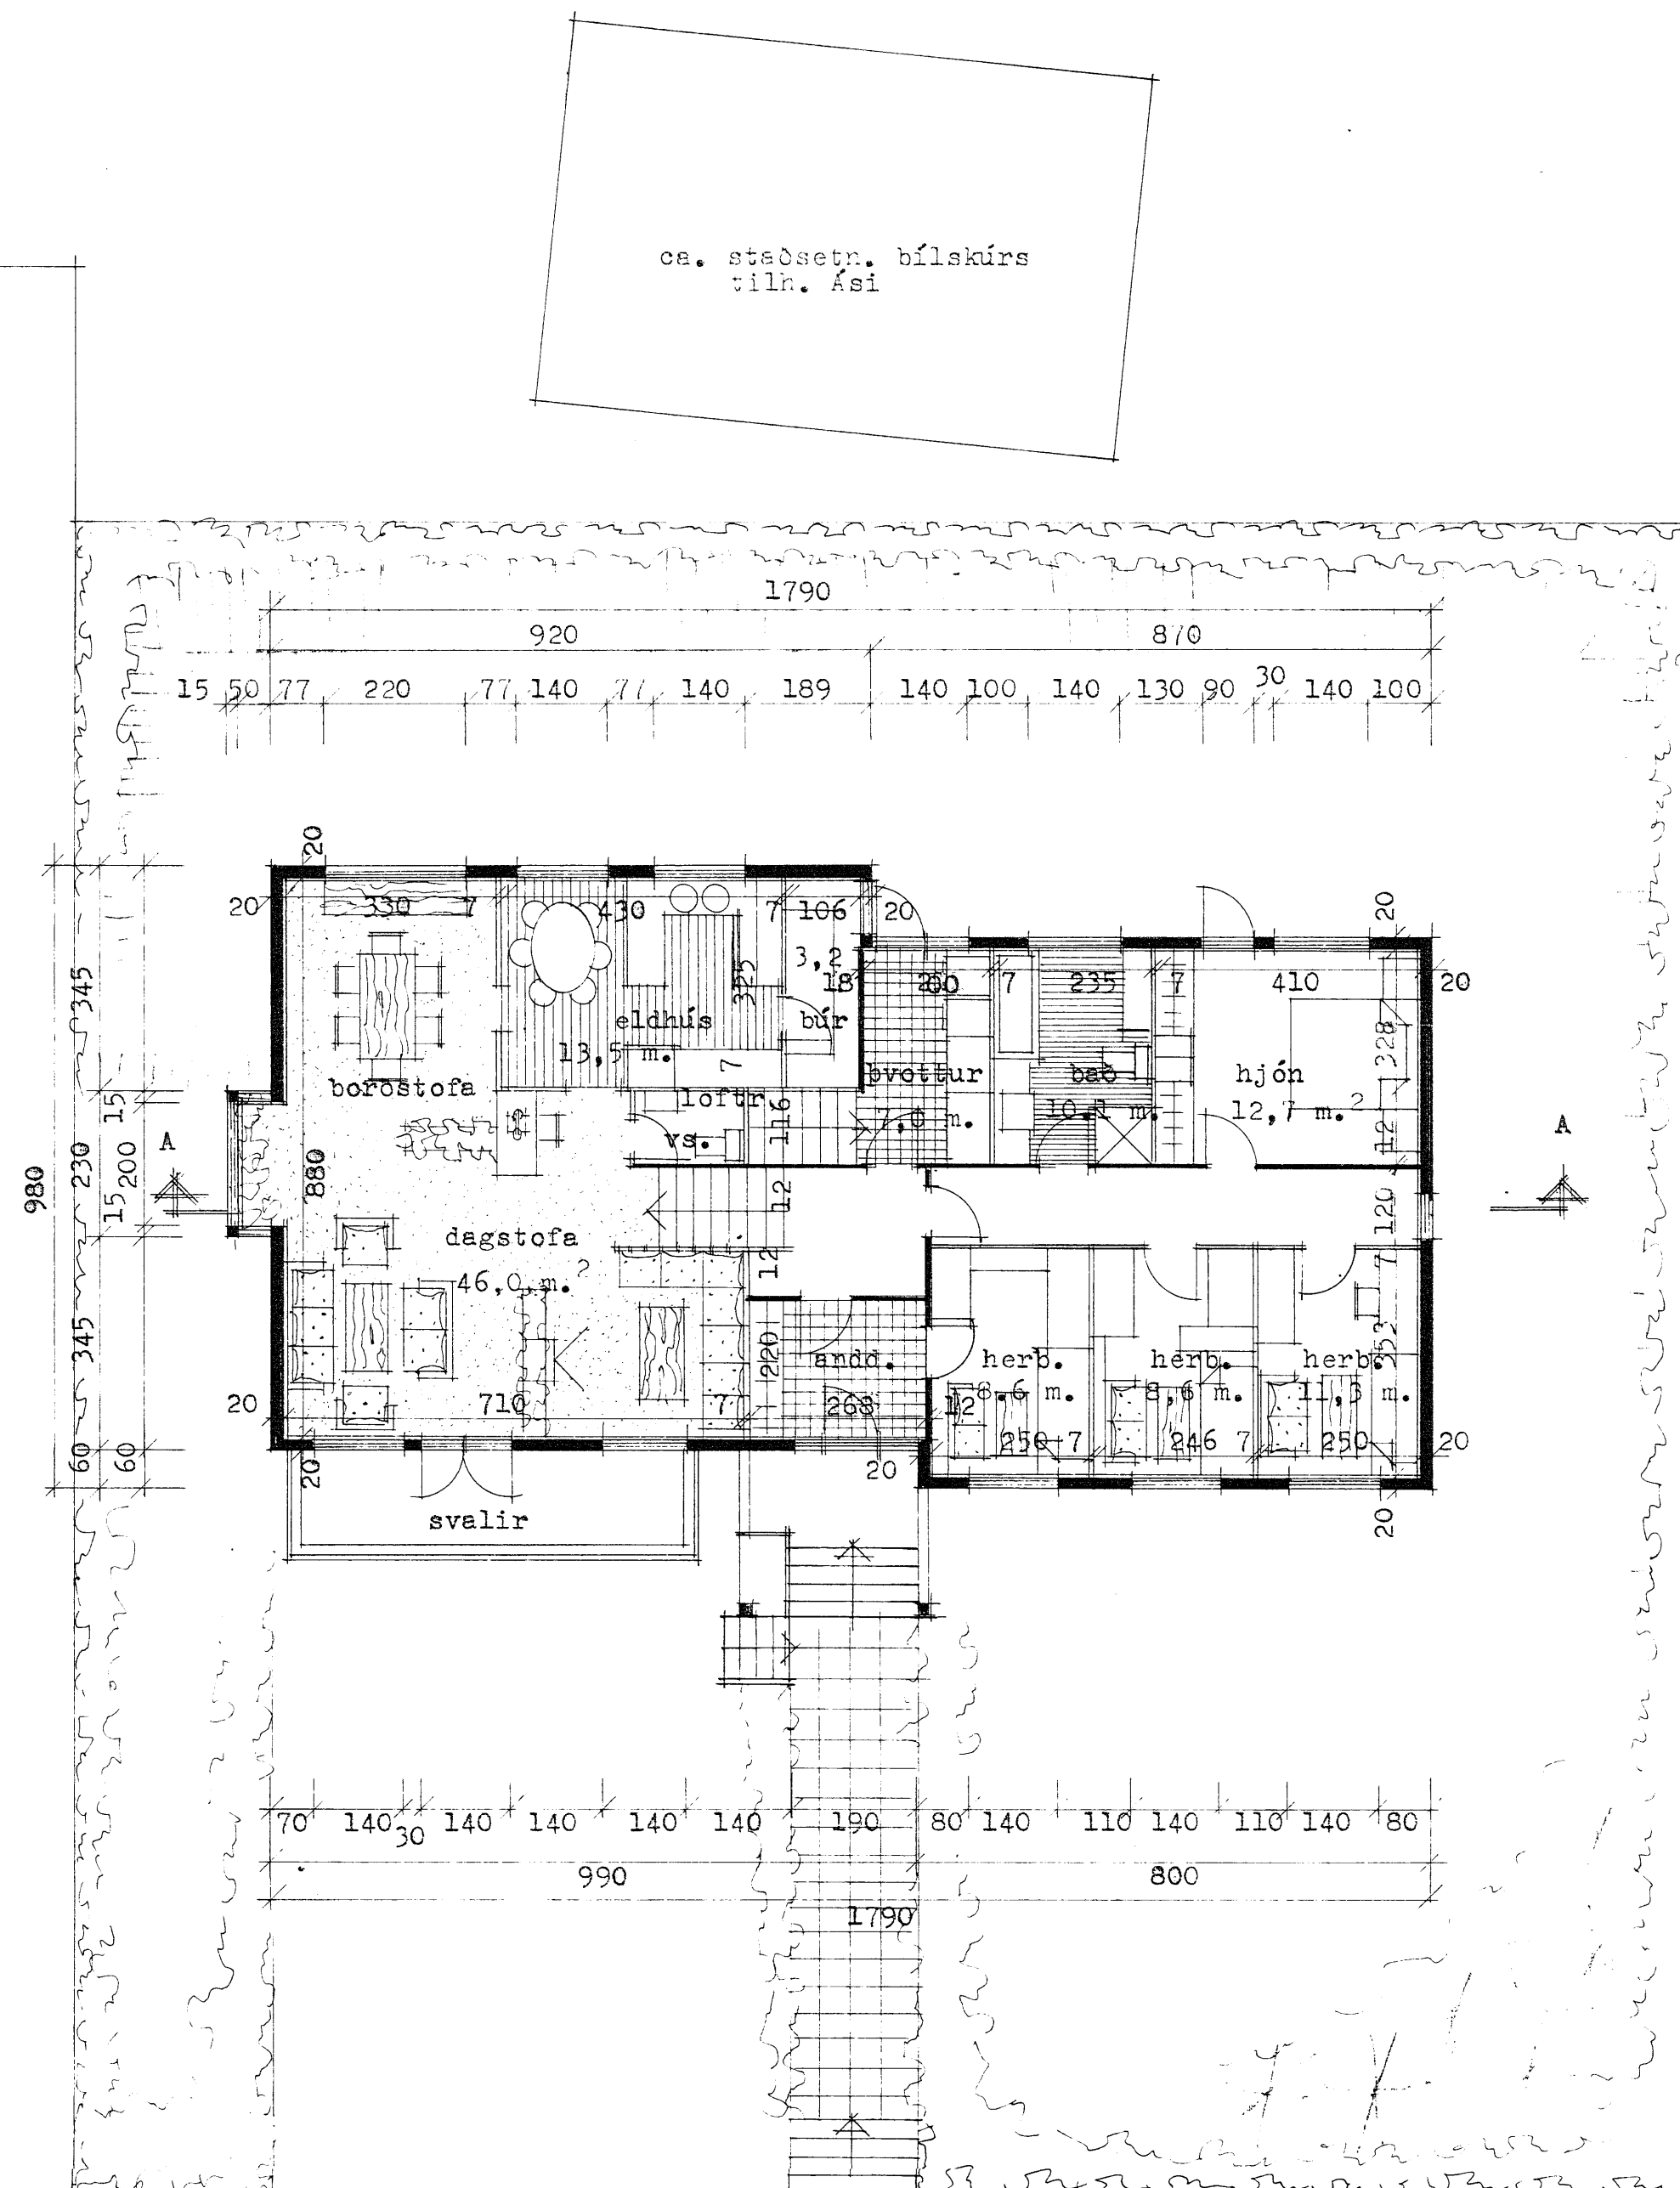

Flatarmál efri hæðar	159,0 m.	2
" kjallara	73,0 m.	2
Kúmmál húss:		
þak	95,0 m.	3
l.hæð	423,0 m.	3
kjallari	197,0 m.	3

es **TEIKNISTOFAN BORGARTÚNI 29 RVÍK 5.33930**
 EDVARD GUÐMUNDSSON *Edvard Guðmundsson*
 SÍGURDUR NJARTANSSON *Sigurður Njartan*

EDVARD GUÐMUNDSSON
SIGURÐUR MJARTANSSON

SIGURDUR NJARTANSSON

DAGS. 8. des. 1981

BREVET.