


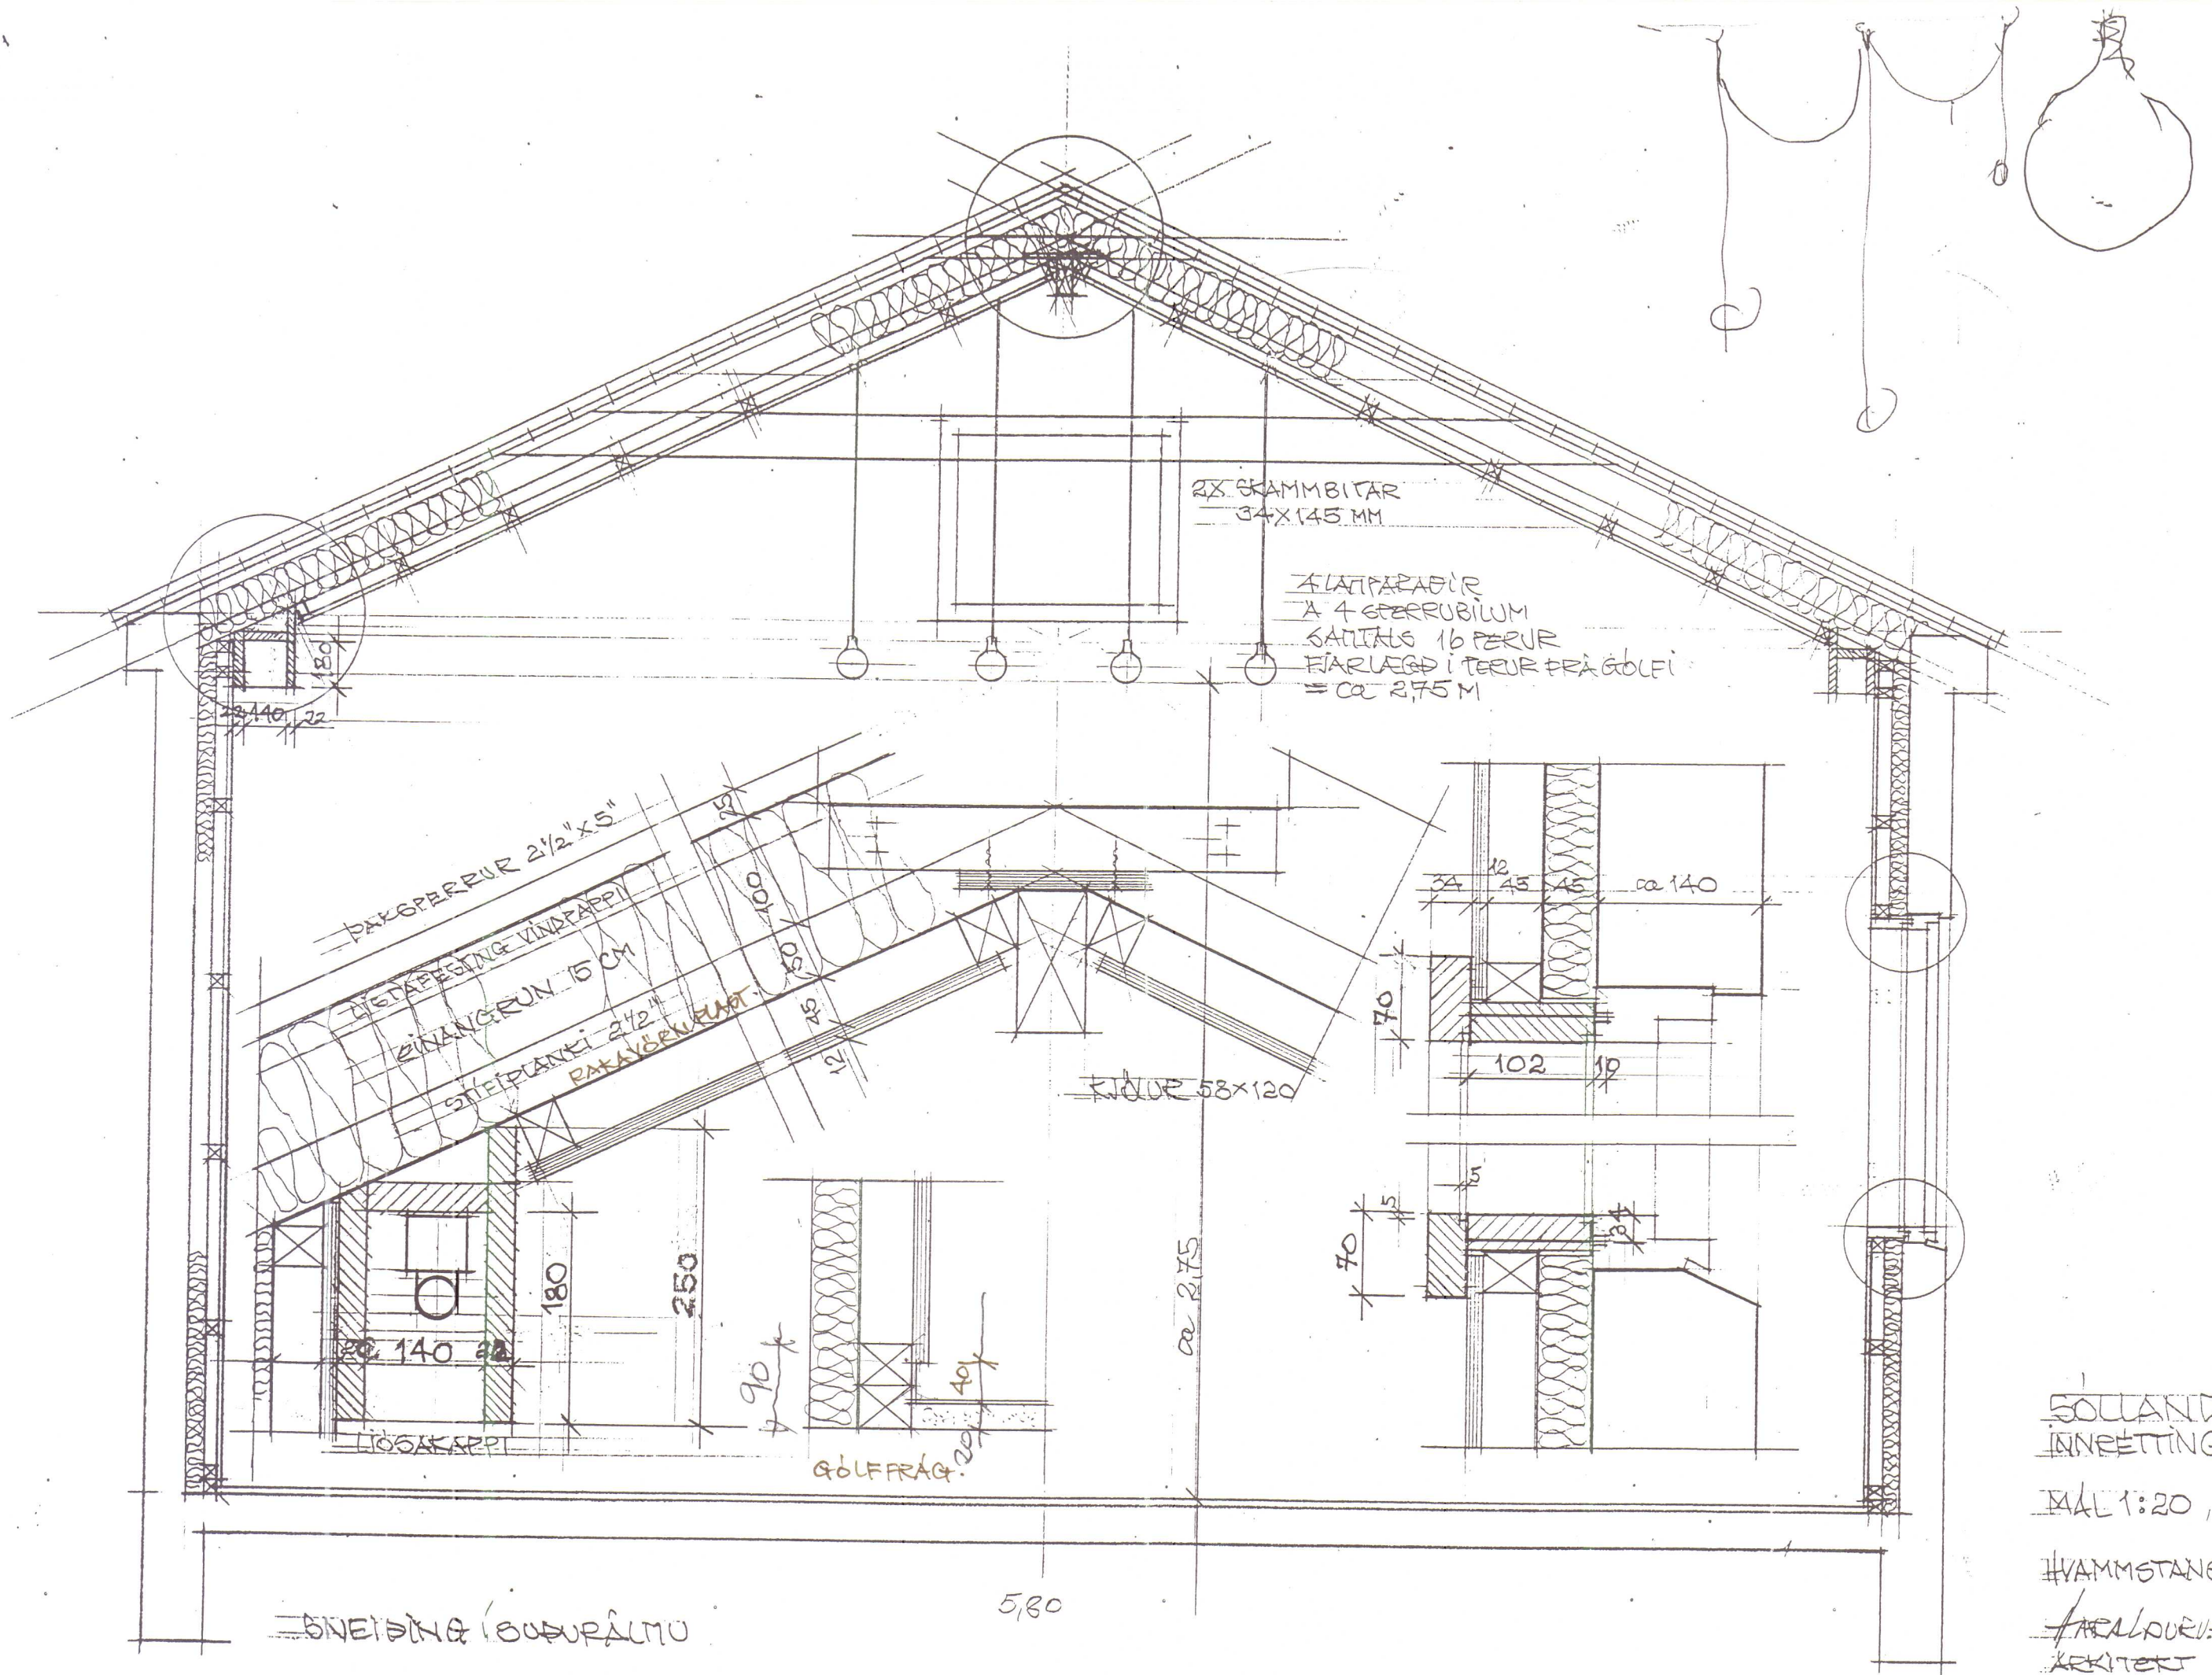

SOLLAND
INNRETTINGAR

MÁL 1:20, 1:5

HVAMMSTANGA 3.8.199

FRALDURU/FRALDURU
ARKITEKT