




SÚLUR S3 OG BITI B5.

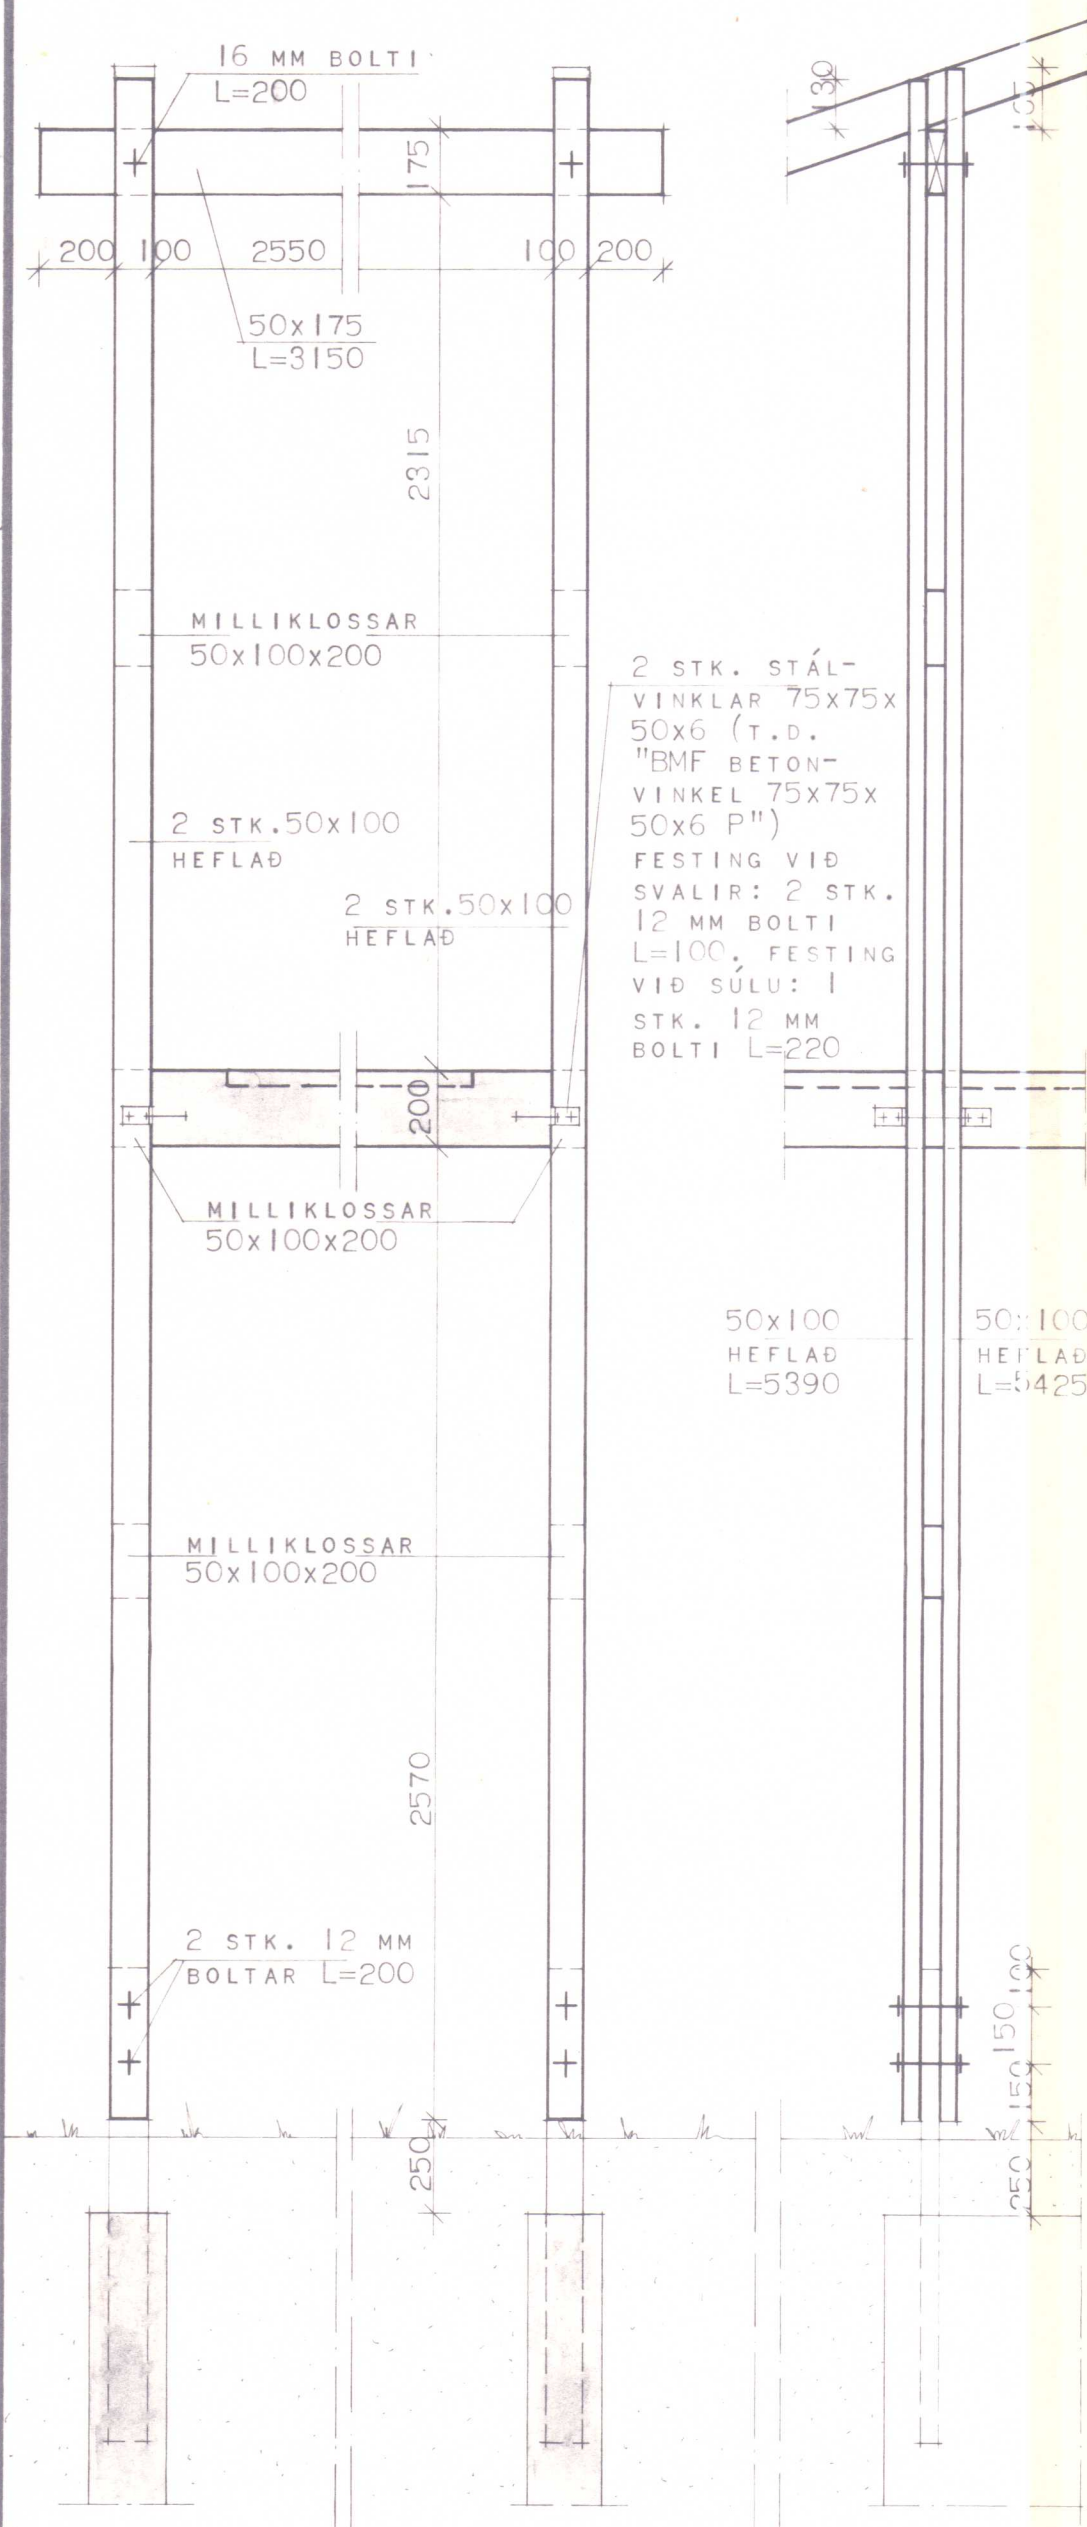


SÚLUR S4 OG BITI B6.

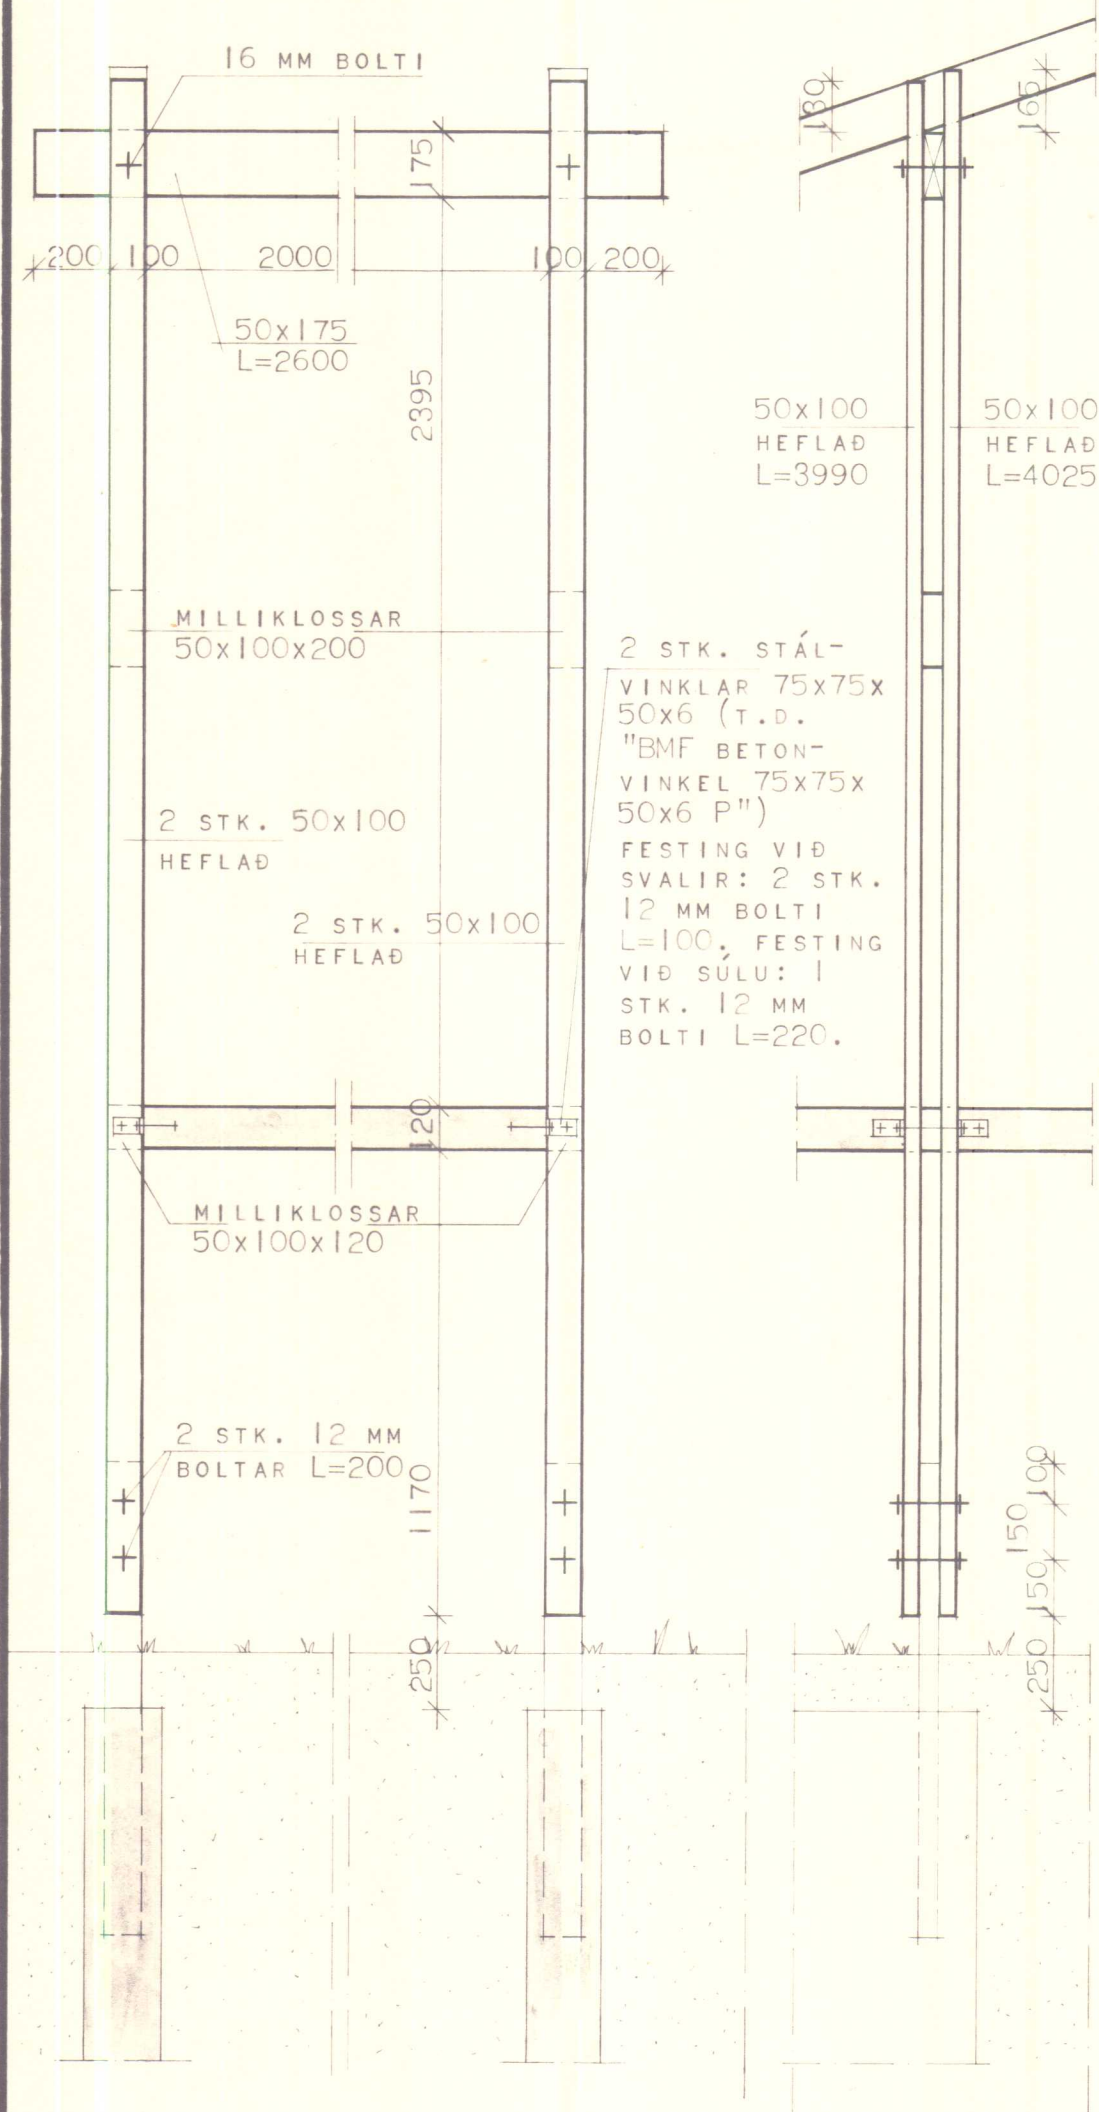

SÚLUR S5 OG BITI B7.

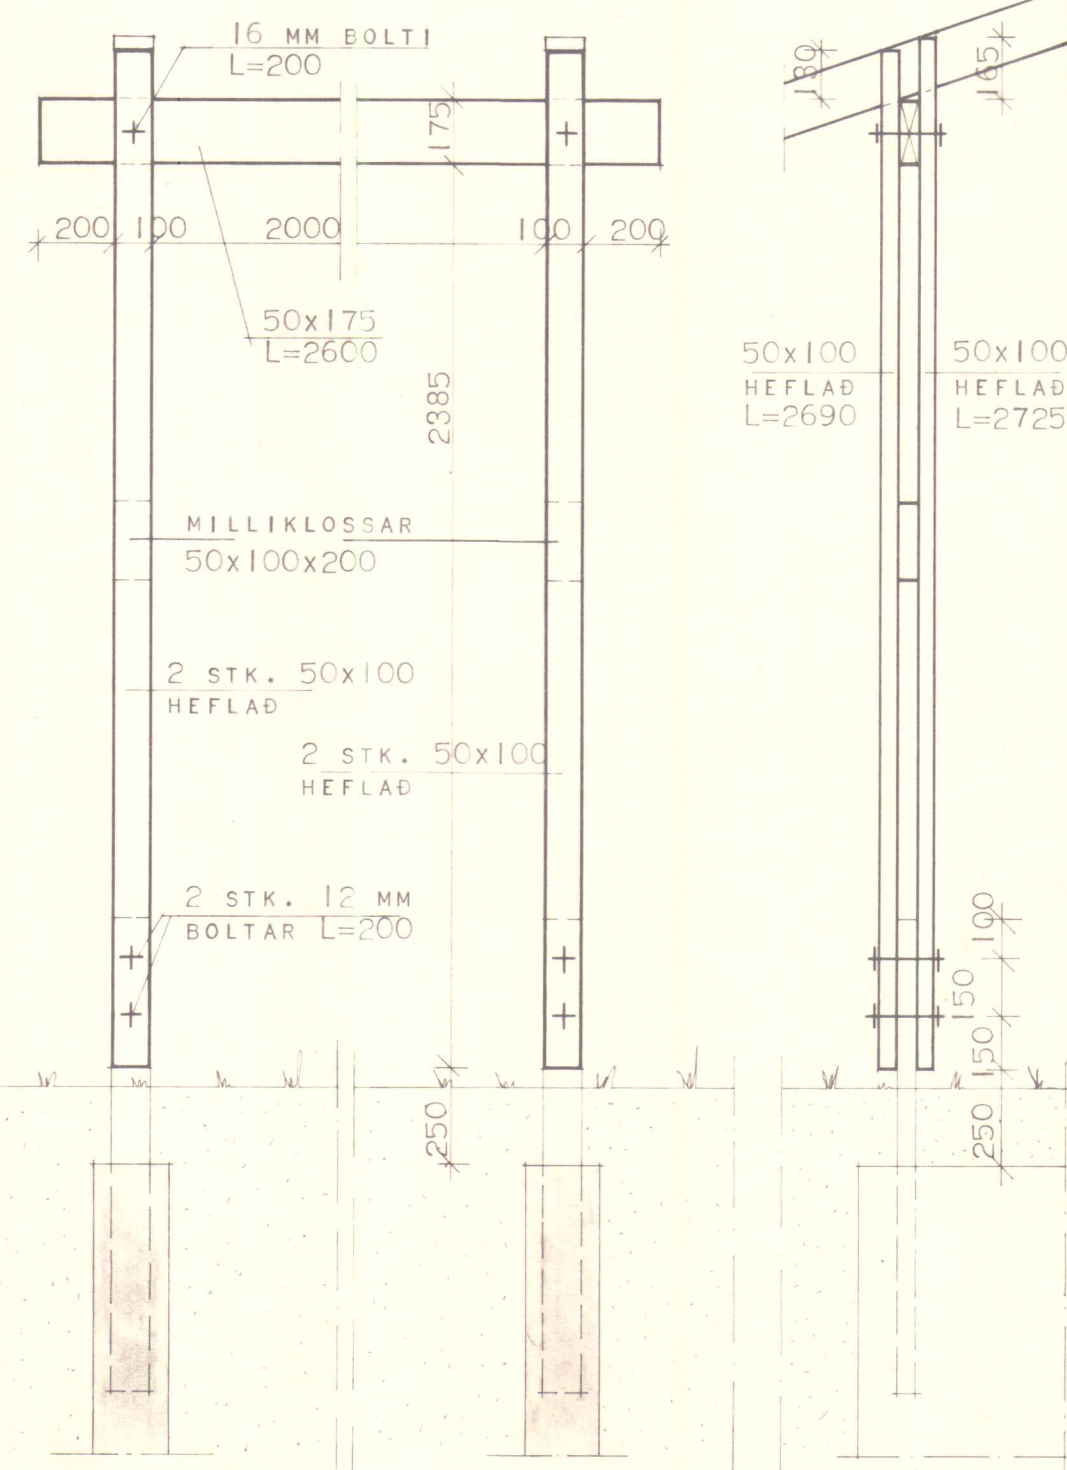

SKJÓLVEGGUR.

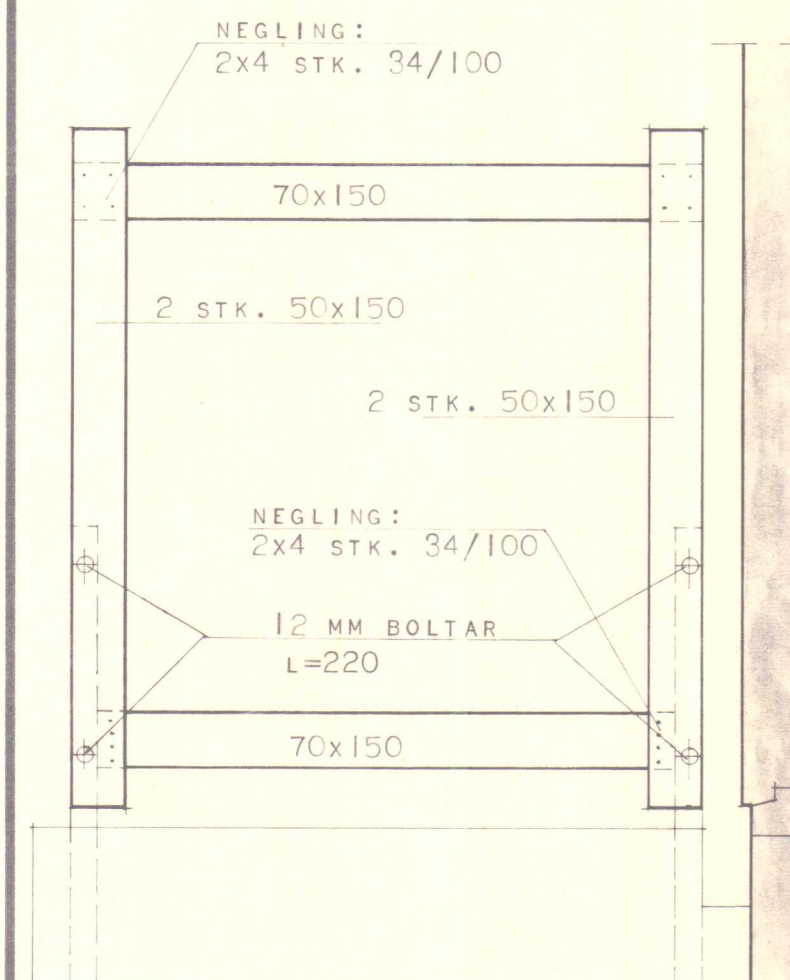

SJÁ SKÝRINGAR Á TEIKN. NR. 2.000.

HÚSNÆÐISSTOFNUN
RIKISINS LAUGAVEGI 77, REYKJAVÍK
SIMI 28500

VERK NR. **2.02.01.** TEIKN. NR. **2.206.**

SKJÓLVEGGUR, SÚLUR OG BITAR
UTANHÚSS.

HANNAÐ	GJG	STAÐFERT	
REIKNAD	GJG	VFIRFARID	
TEIKNAD	S.H.		
KVARDI	<i>Greittinnus Guðmundsson</i> <i>Refur Guðmundsson</i>		