



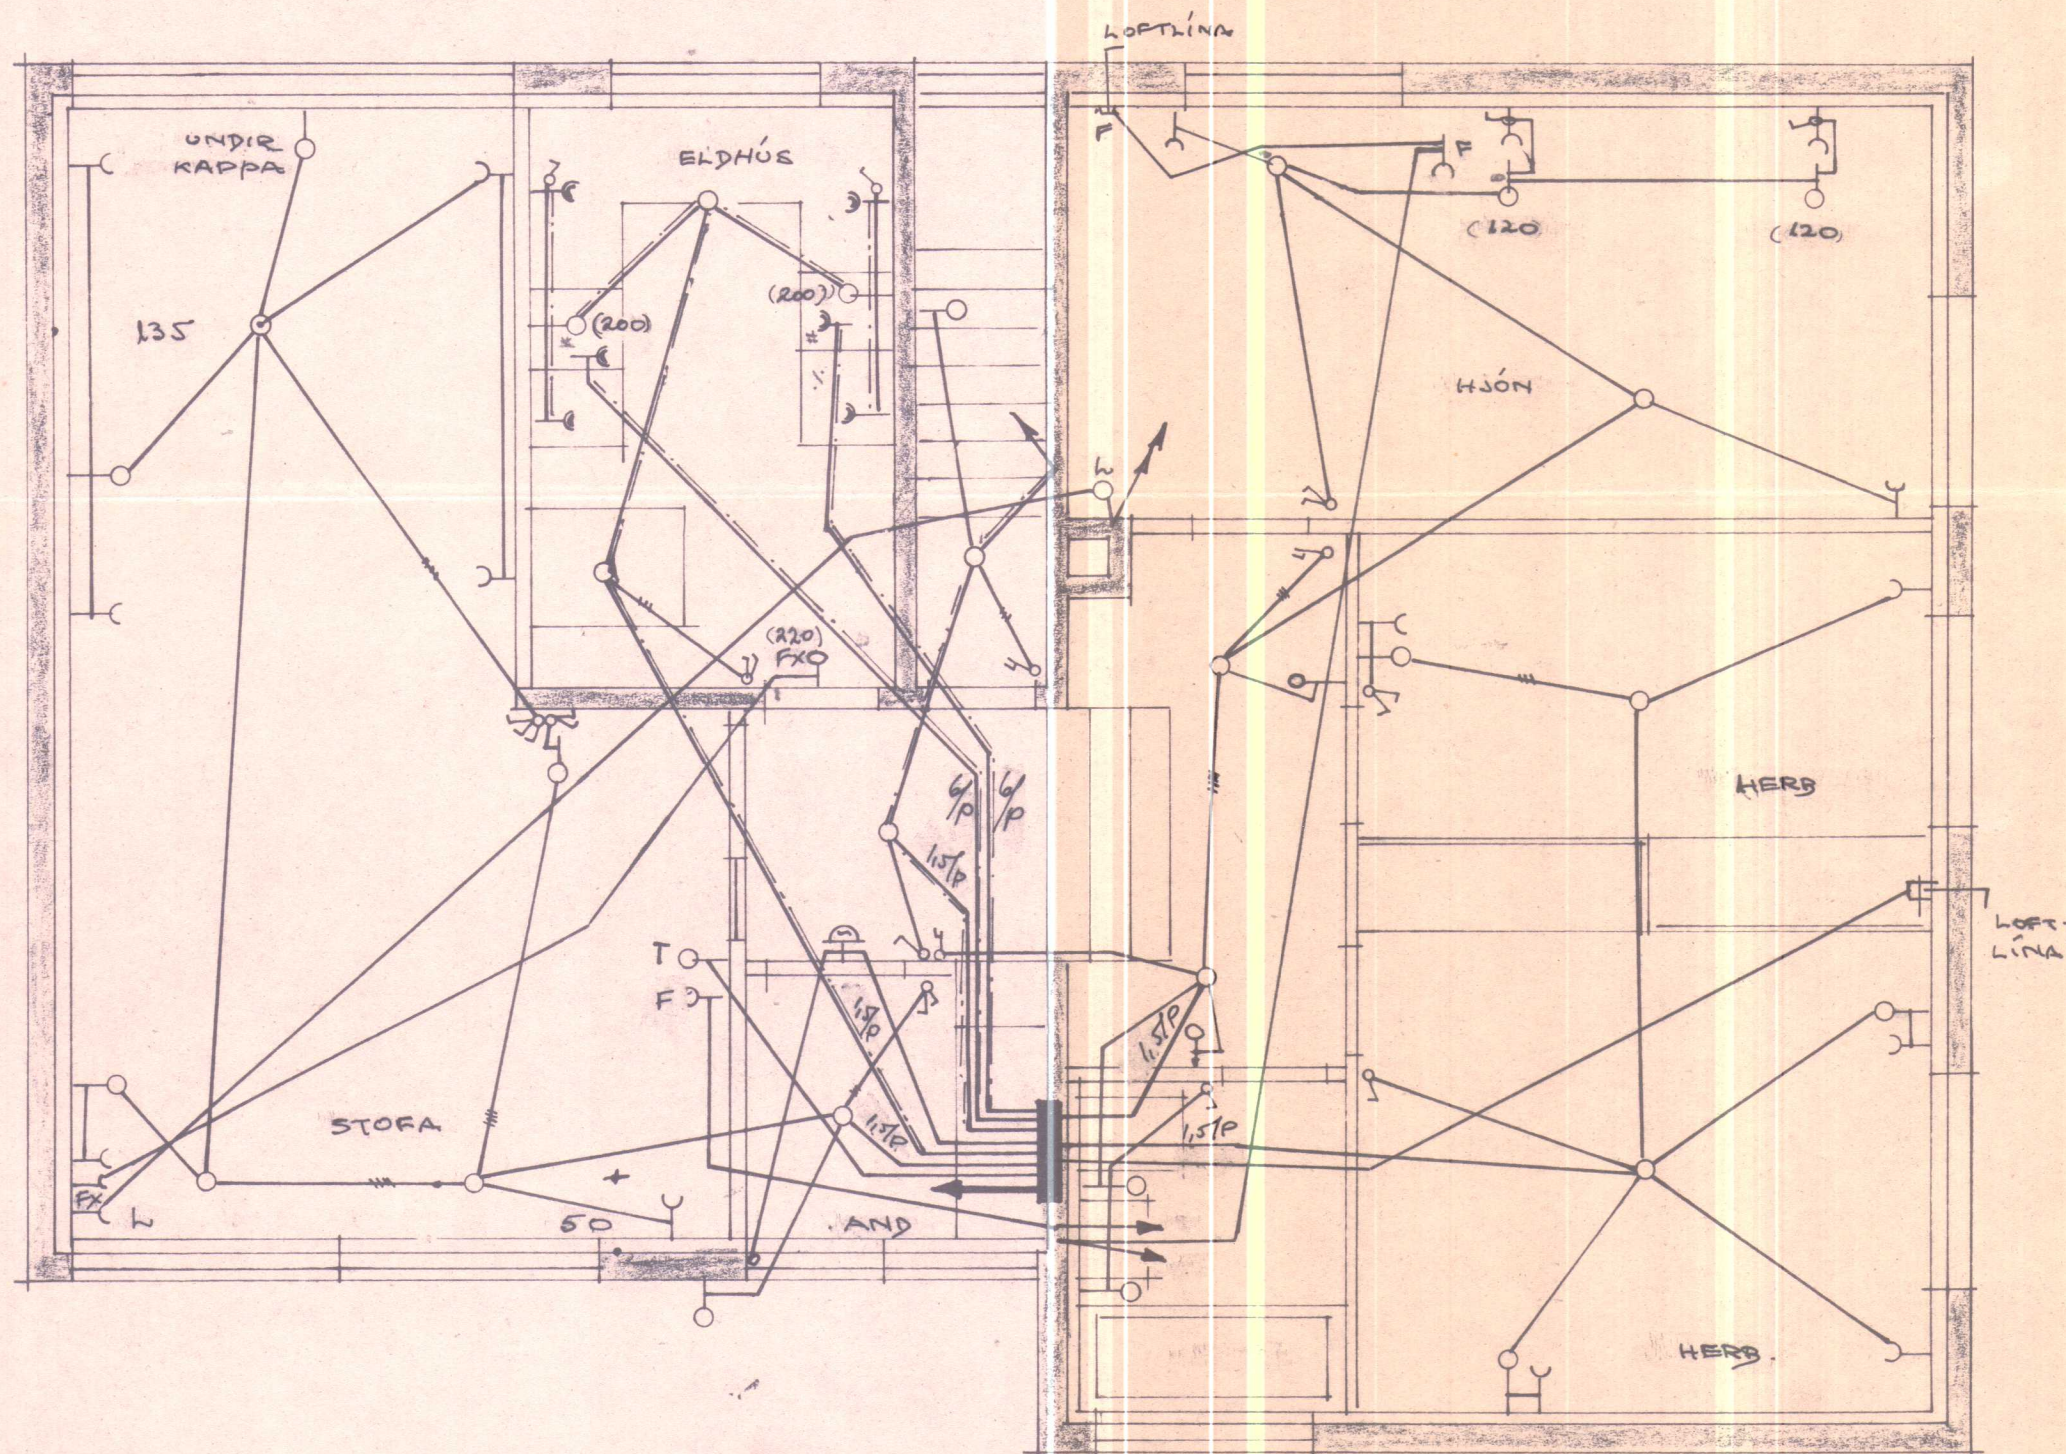

7. SİMLİF; HATALARI: F_X ; LOFTNET: $L: 20cm$ -1-

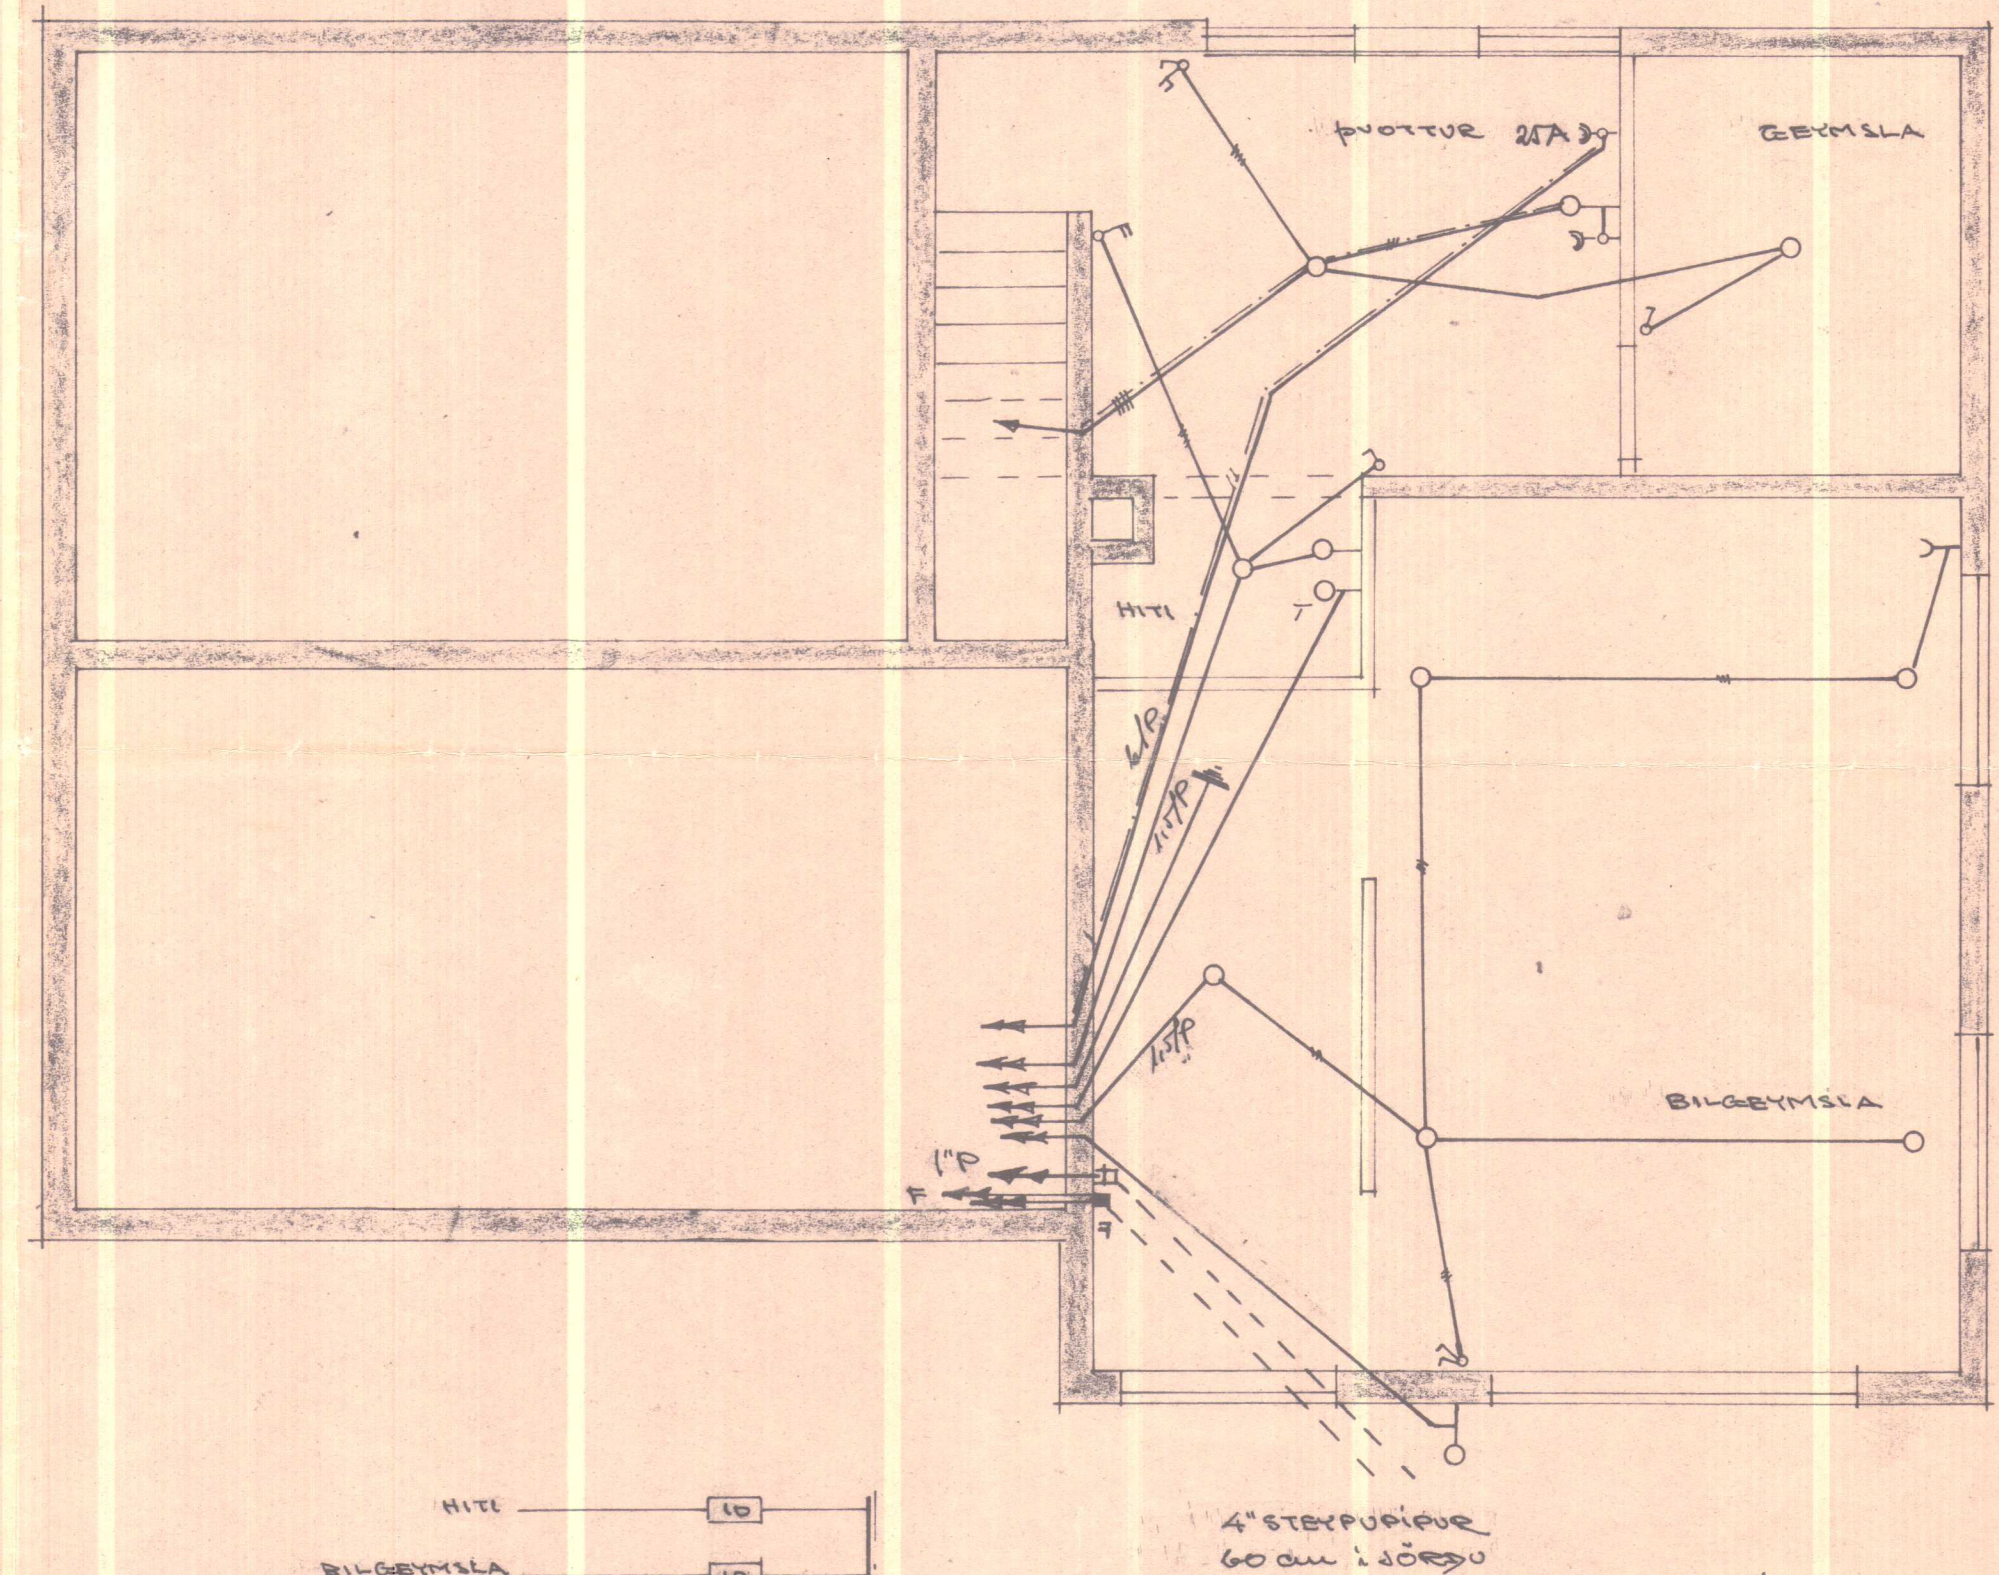

Item	Value
HITI	10
SILGEMSLA	10
GEYMSLA-ÞVOTTUR-GANGUR	10
BAD-GANGUR-HJÓN	10
ÞVÖ HERS	10
STORA	10
ELDHÚS	10
ELDUNARHELLUR	25
BAKARÖÐN	25
ÞVOTT-ÞVOTTUR	25

Þórður Skulason
Huamnstanga 663

ÓLAFUR TÓMASSON verkfr.

EINBYLISHUS VERK H.R. NR 43M

Hirammstangebl. 19	M: 1:50-1:100
--------------------	---------------

RAFLÖGN	BLAD 1 of 1.
---------	--------------

MARZ 1964 - ~~28~~ - NR. 309-1