


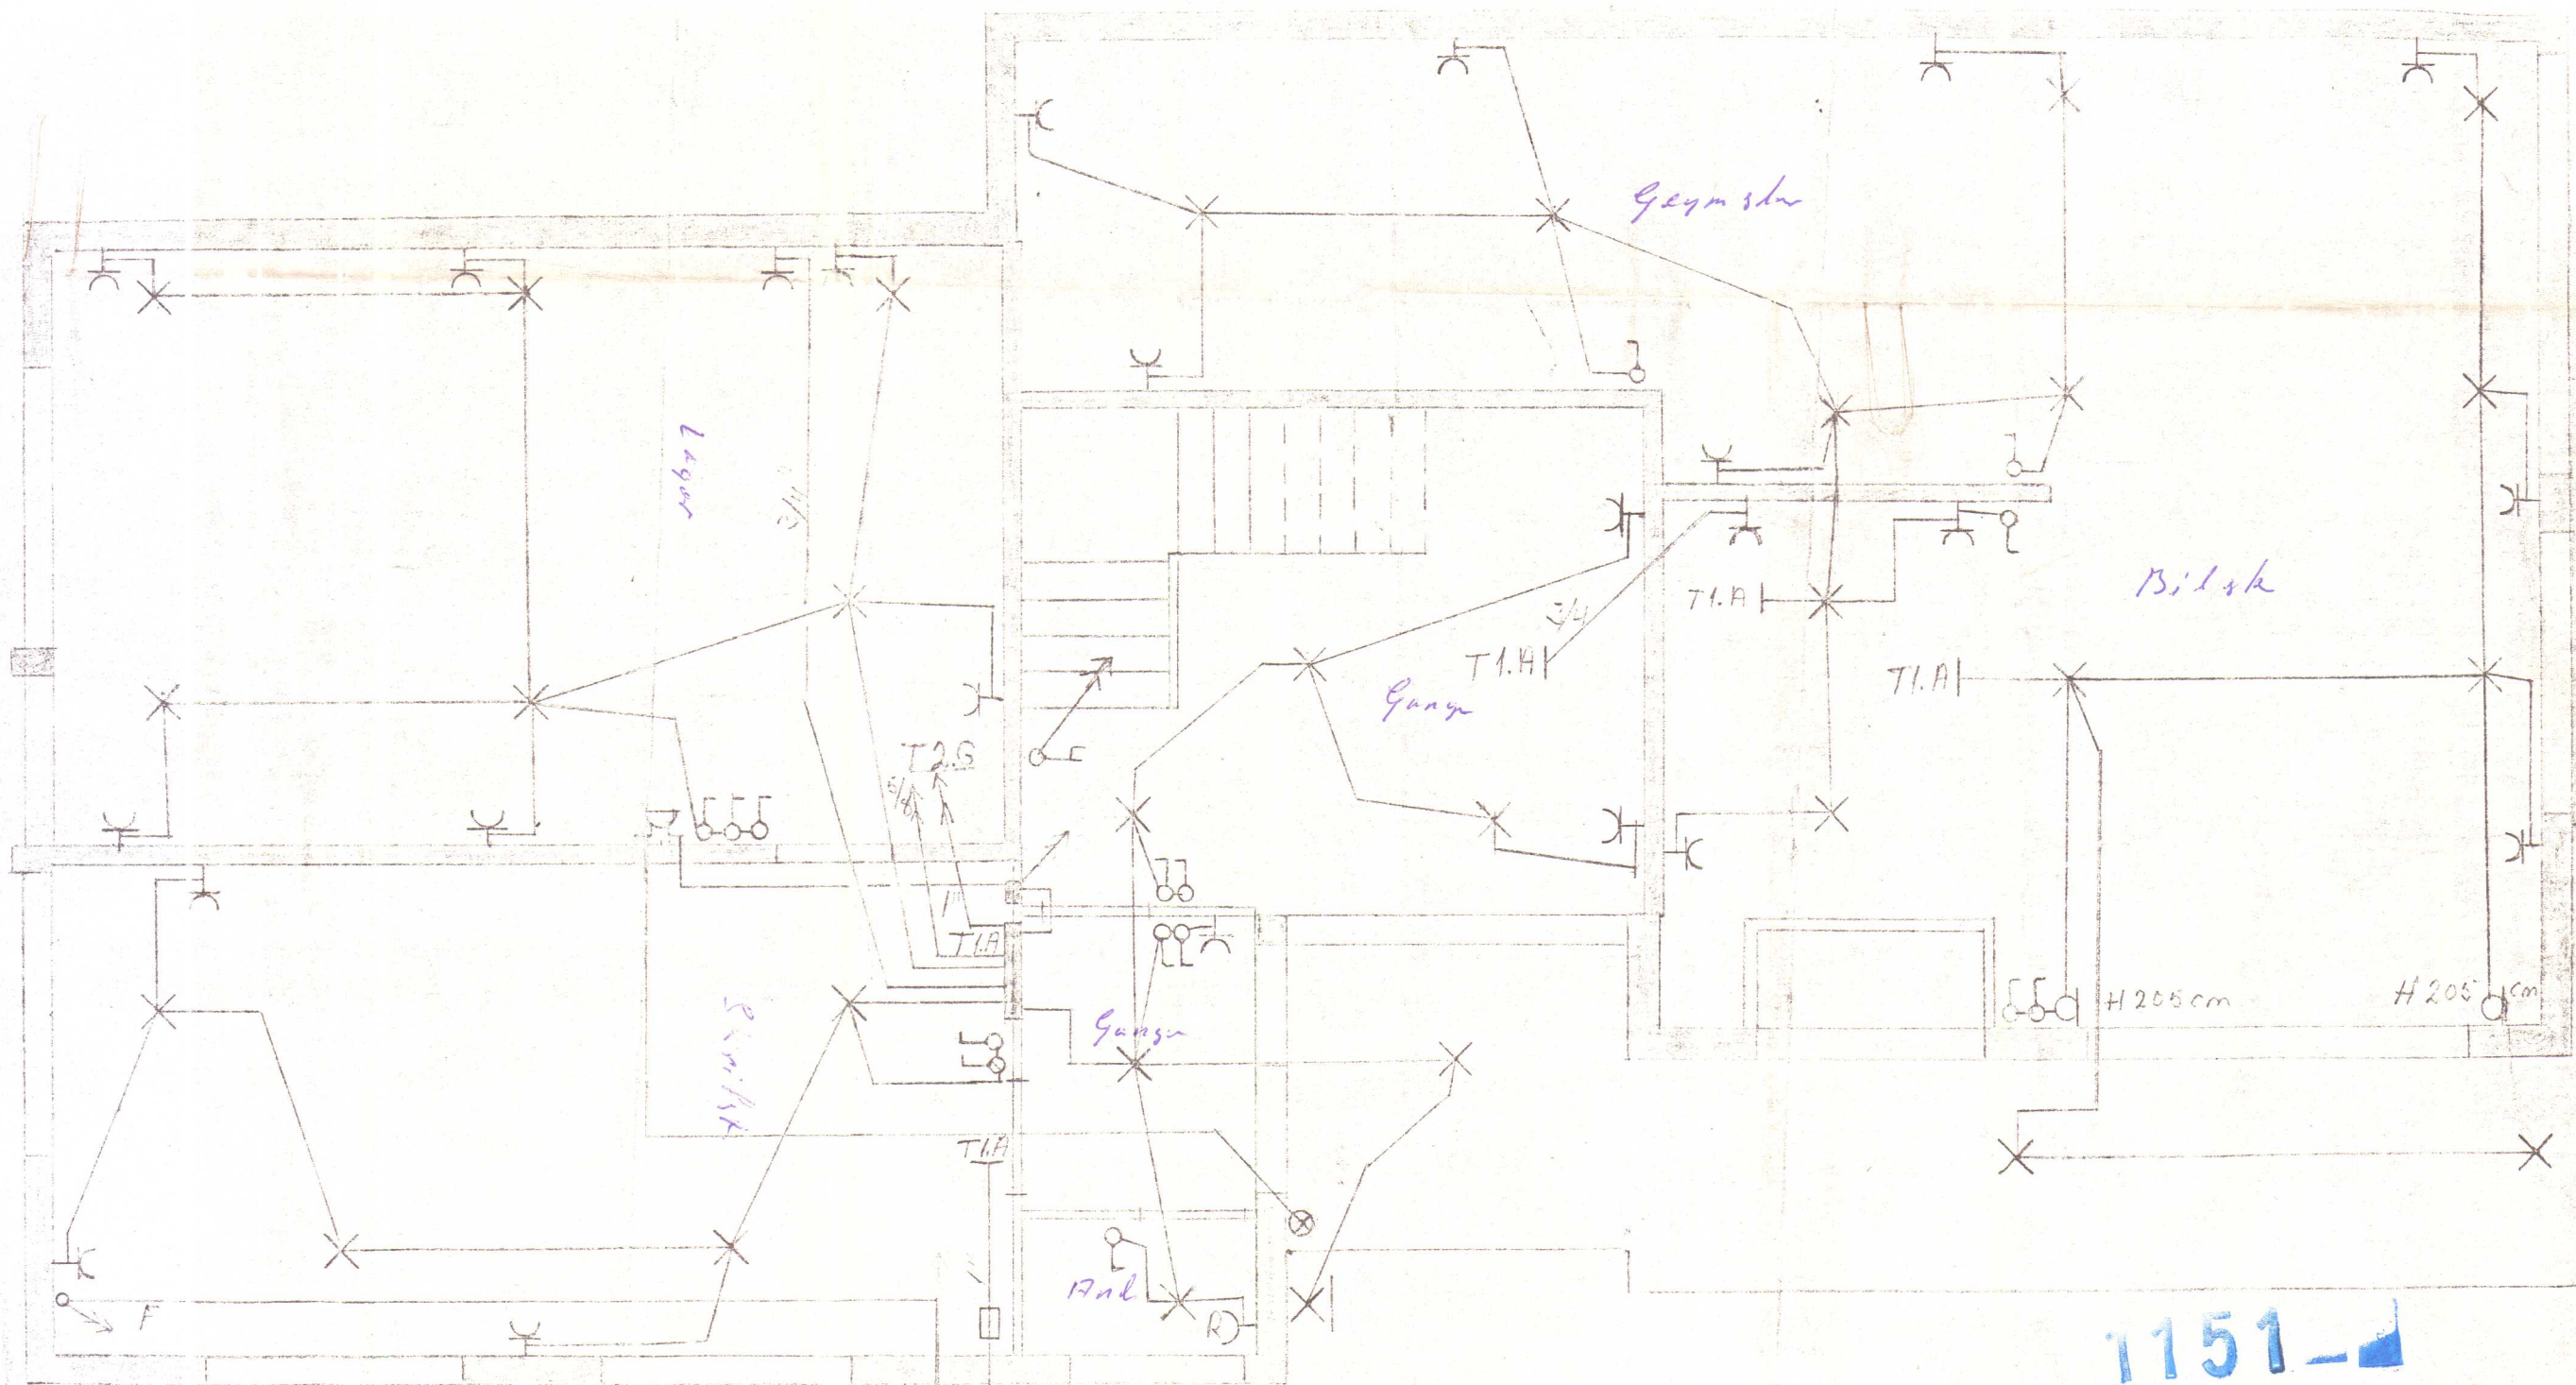

1151

Hvammstangabraut 23 Hvammstanga
Raflagn kjallara m=1:50

Smíðgætt Oðarsson rafvirkjan. Hvammstanga.

