

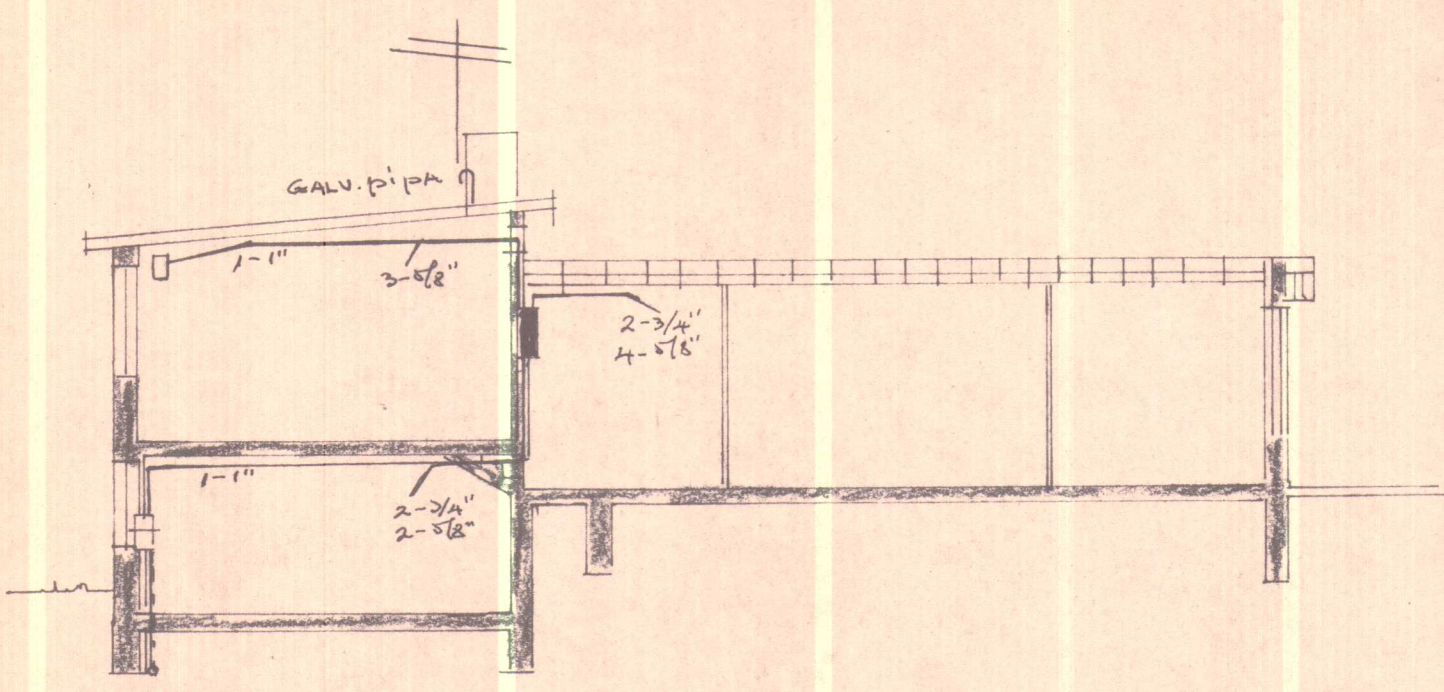
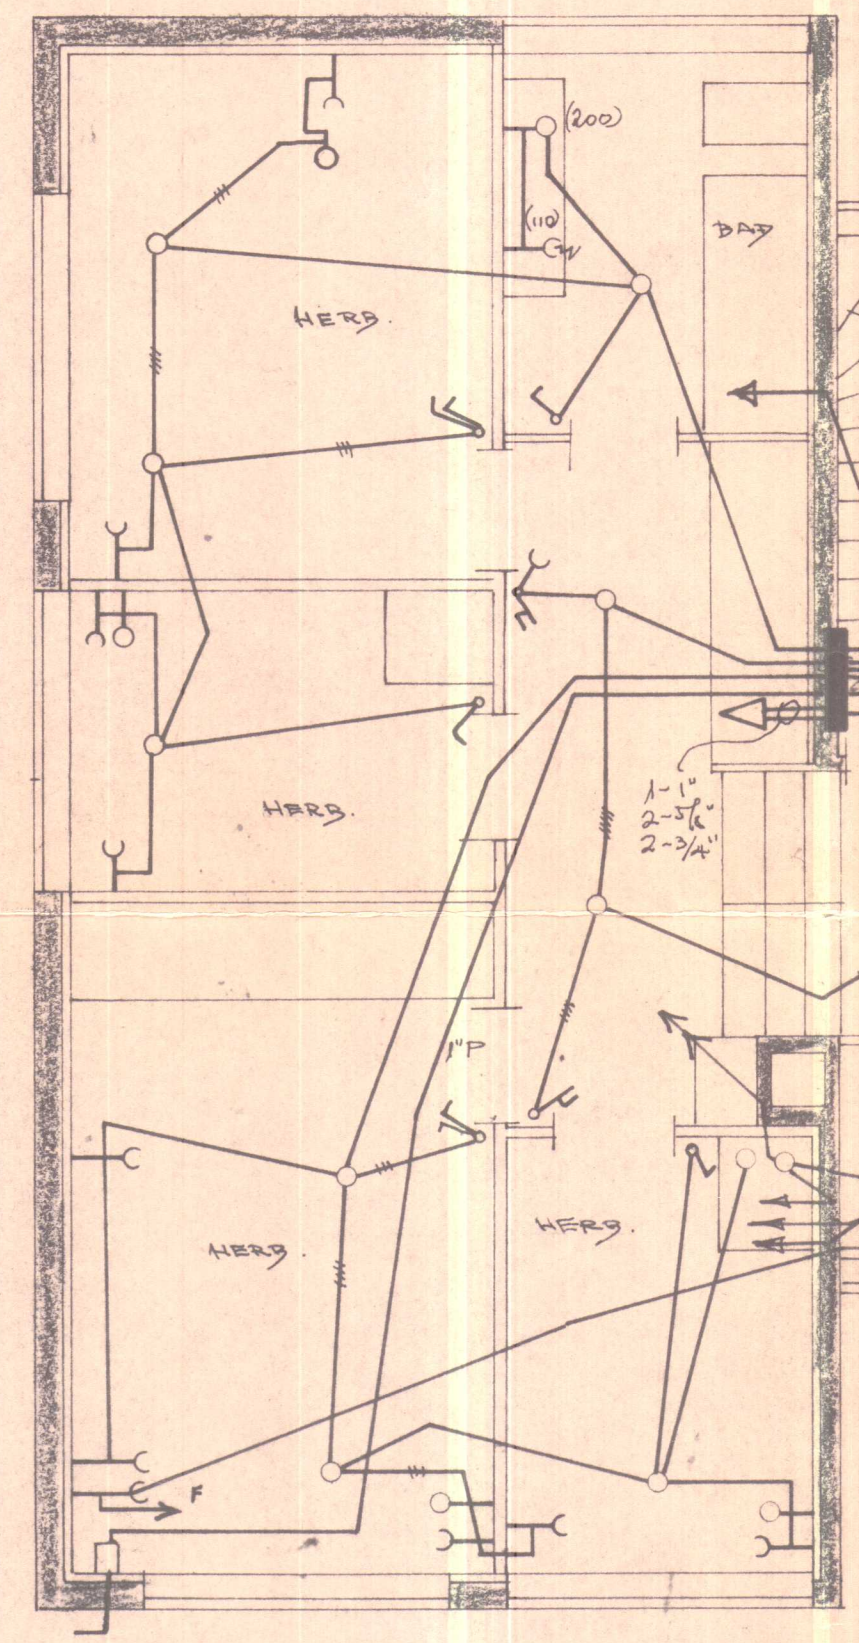


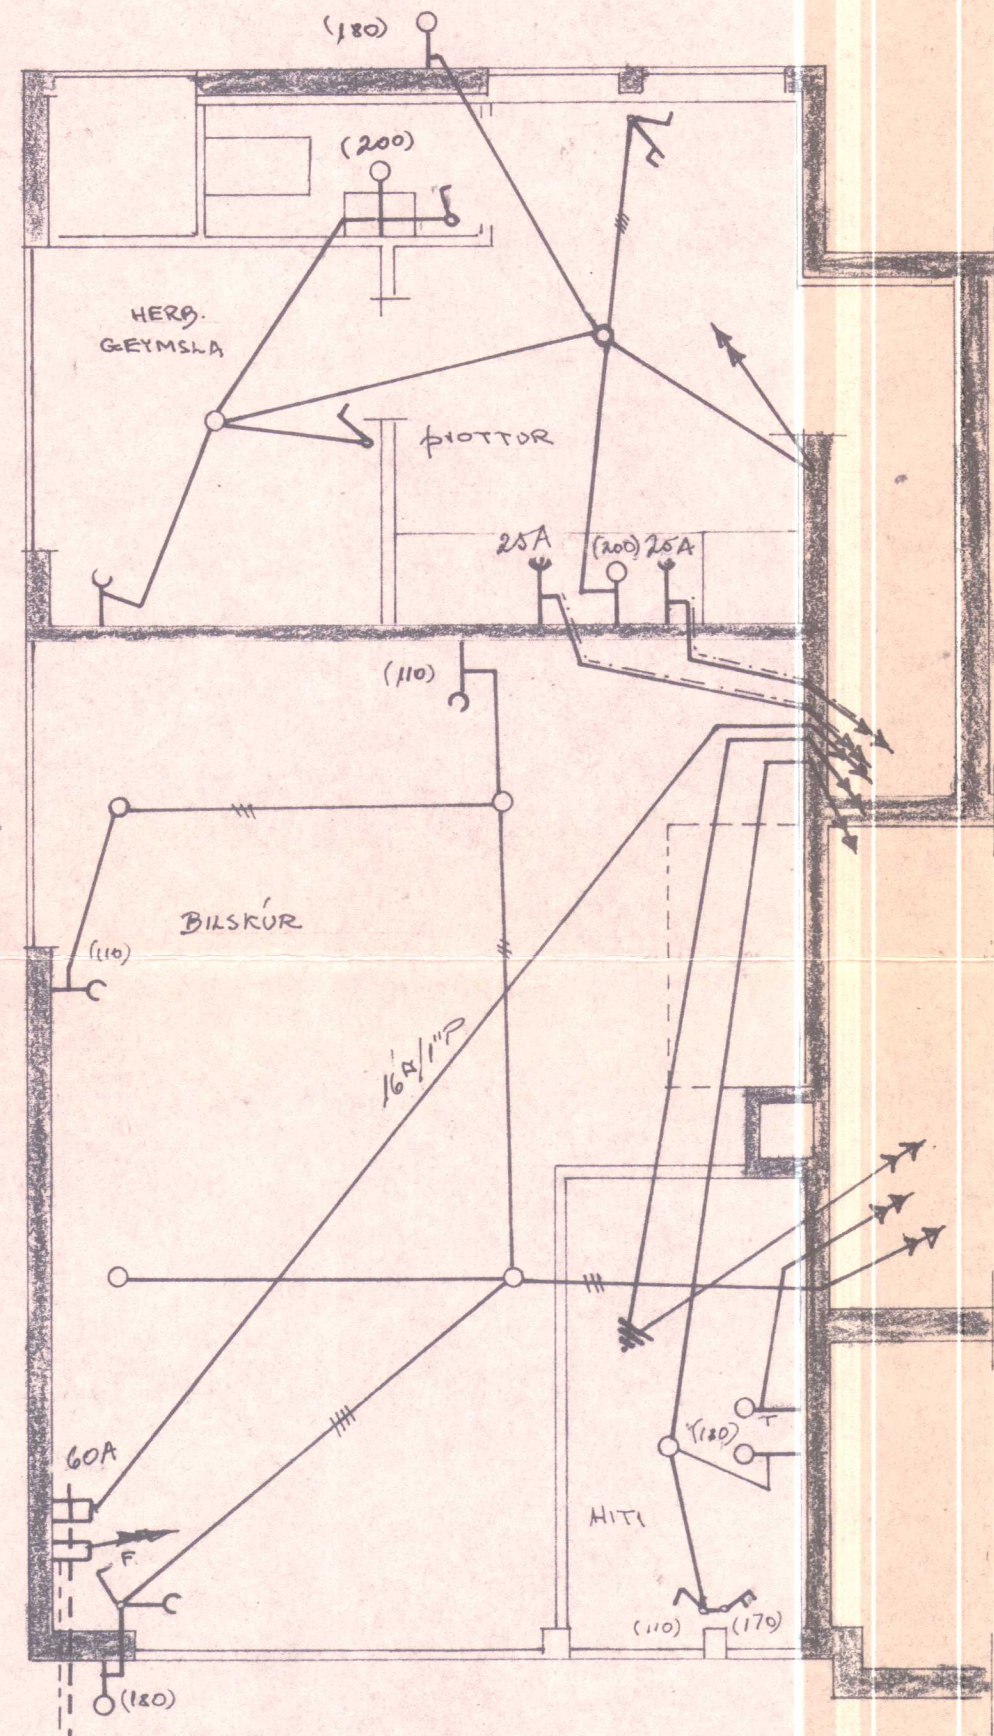

- SKÝRINGAR:
1. RÖFAR: 110 CM FRÁ GÖLF
 2. TENGLAR: 20 CM — — NEMA:
 3. — — YFIR ELDHÚSBORÐ-PIOTTU: 110 CM — —
 4. — — f. HELLUR-ÖFN: 70 CM — — (UNDIR TAKJUM)
(STÁ INNRÉTT. TEIKN)
 5. VEGGLJÓÐ: 165 CM — — NEMA
ANNAD SÉ SÝNT Í SVIÐUM
 6. HITANGL: T: 135 CM — —
 7. LOFTNET: L; HÁTALARI: Fx: 20 CM — —
 8. SÍML: F: 20 CM — — (TENGLADÓÐIR)
 9. RAKVÉLATENGL: 1/2: 110 CM — —
 10. VARKASSI NR. 113 FRÁ J.B.P.
EDA SAM SVARANDI

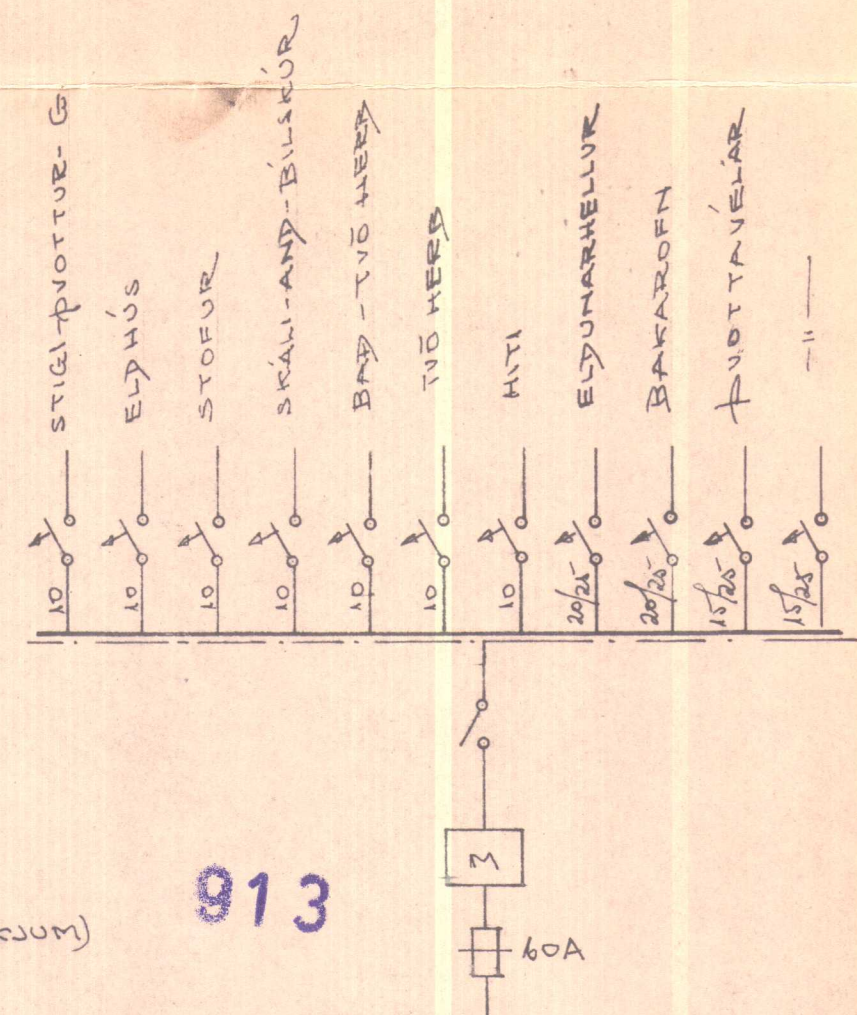

913

Þannig slag 29

ÓLAFUR TÓMASSON verkfr.		
HÚSNÆÐISMALASTOFNUN RÍKISINS		
EINBYLISHÚS	VERKFR. 89A	
RAFLÖGN	M: 1: 80-1100	BLAÐ LAFL.
júlí 1966	-100/-	NR. 994-1