


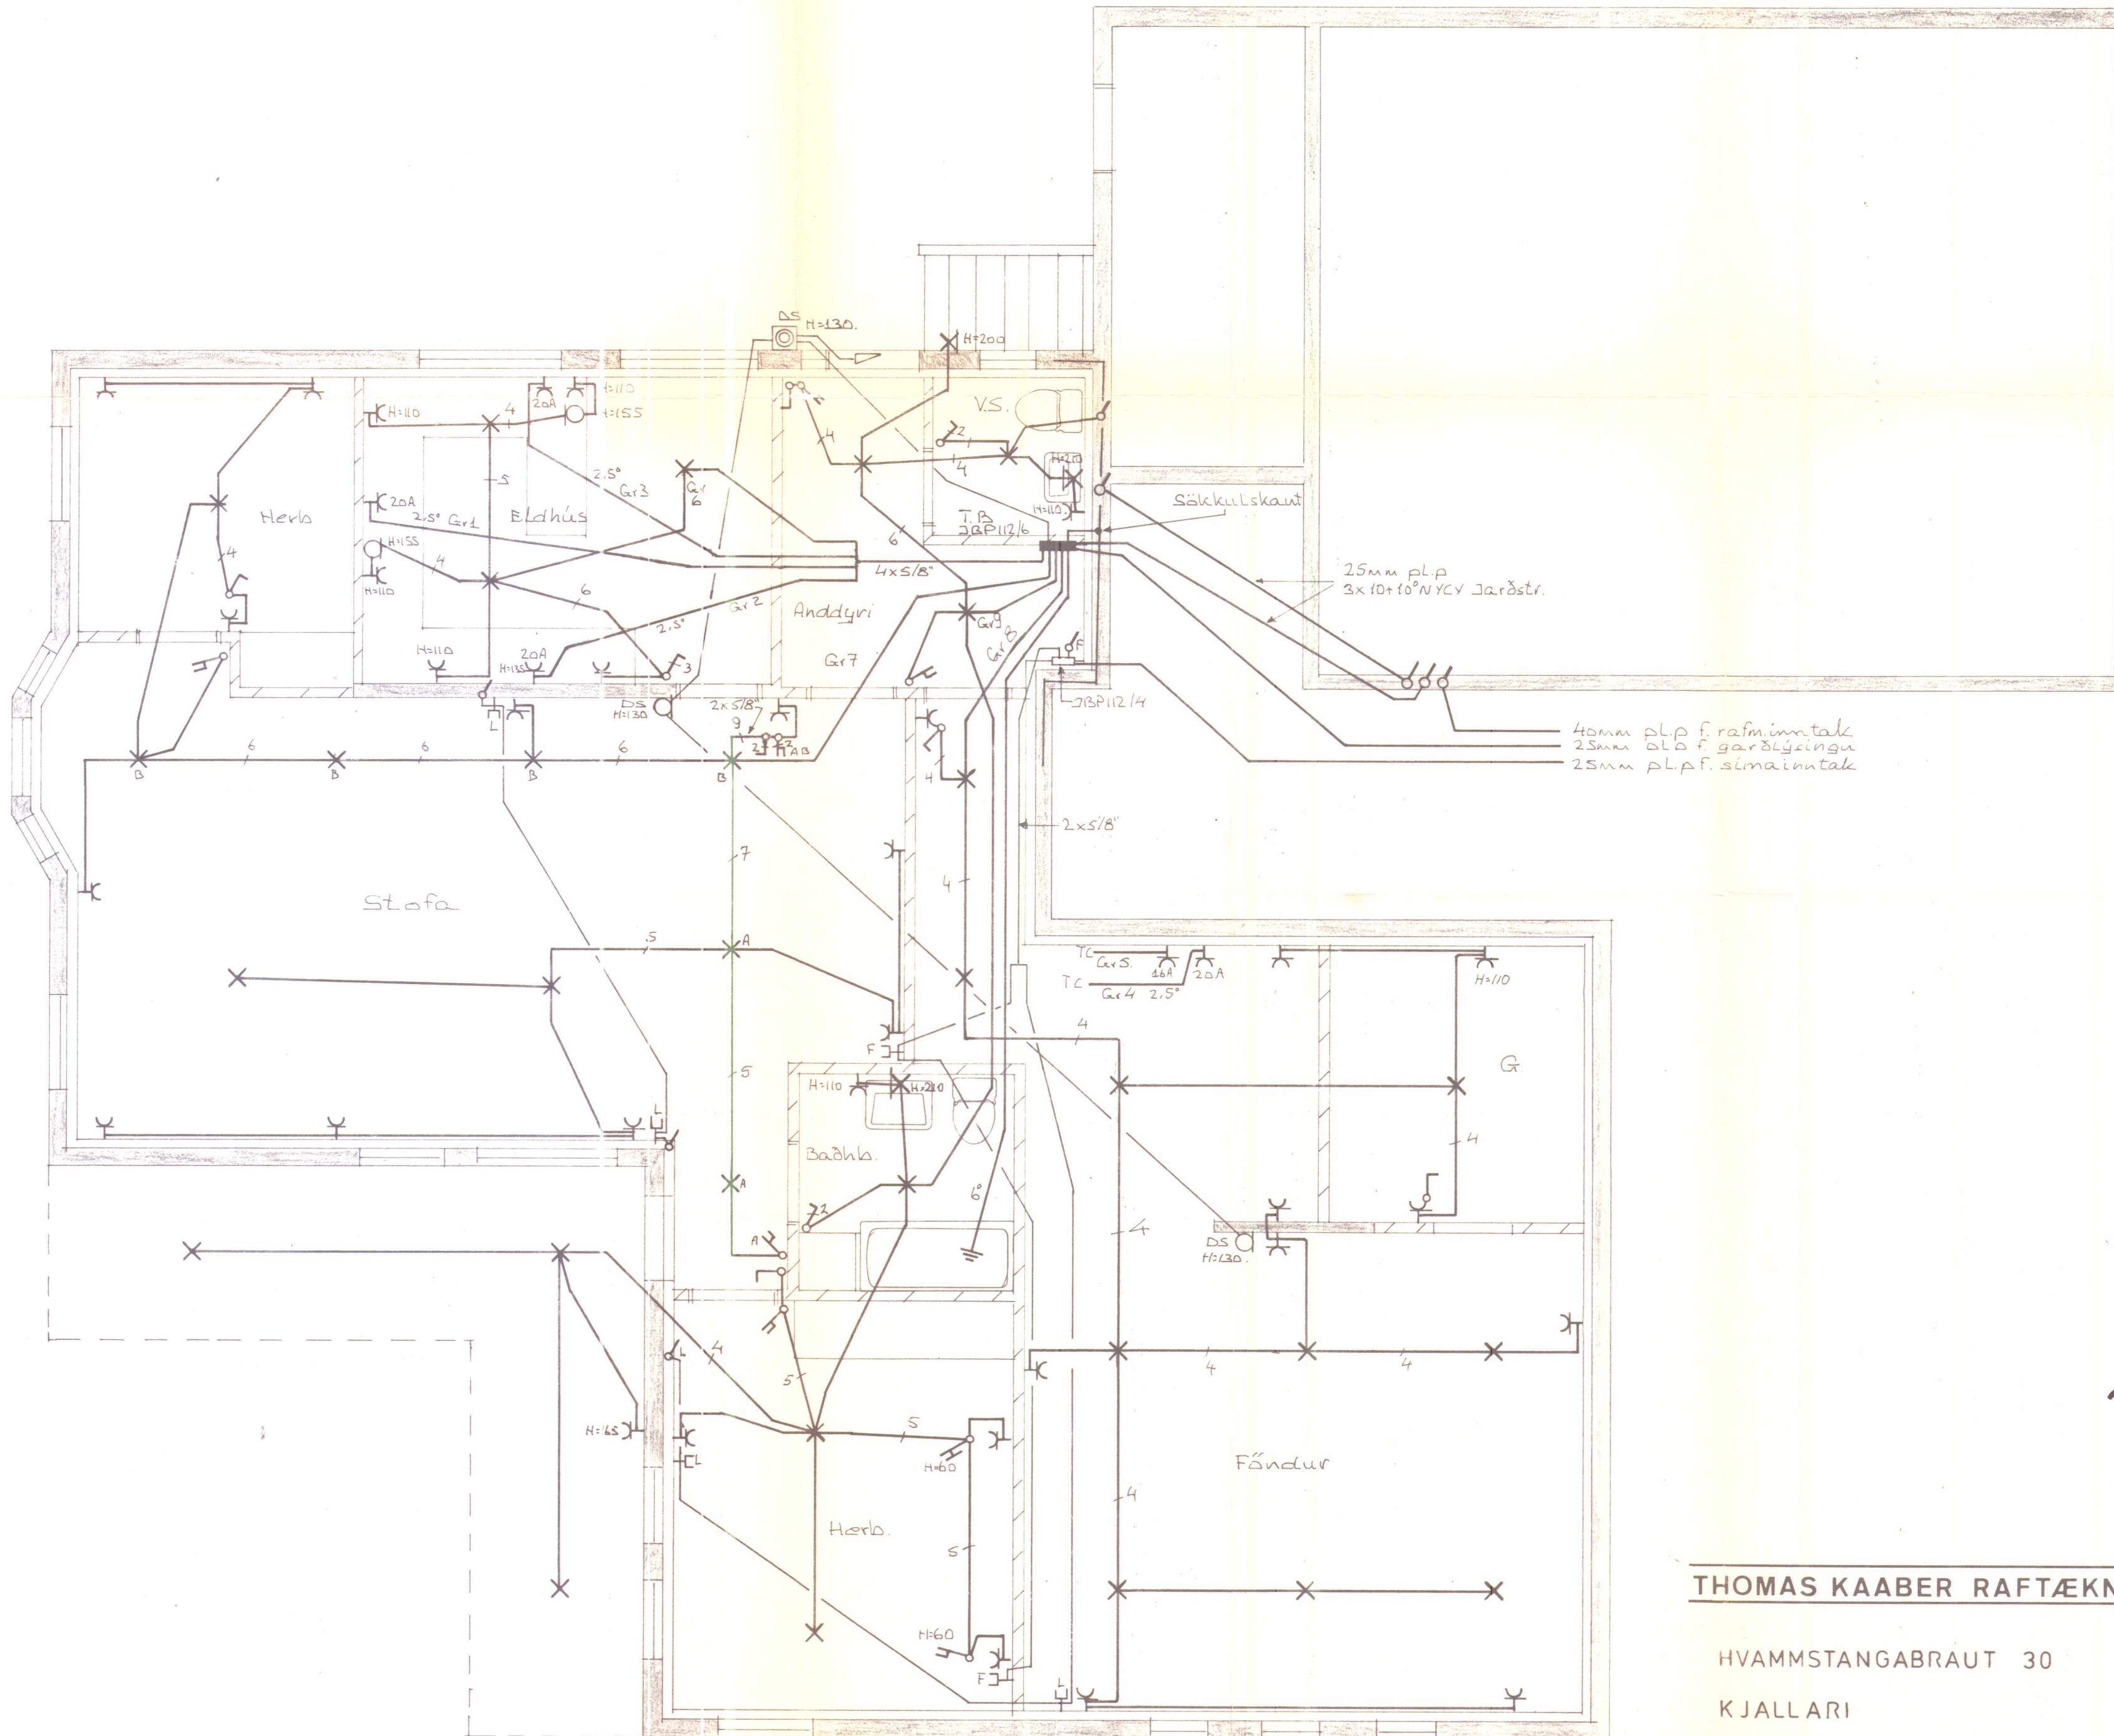

1472


THOMAS KAABER RAFTÆKNIR BORGARTUN 18 S. 21266

HVAMMSTANGABRAUT 30

KJALLARI

RAFLÖGN

VERK	267
BL 2 AF	3
M	1:50
T	T.K
D	ÁGUST 1982
S	Thomas Kaaber

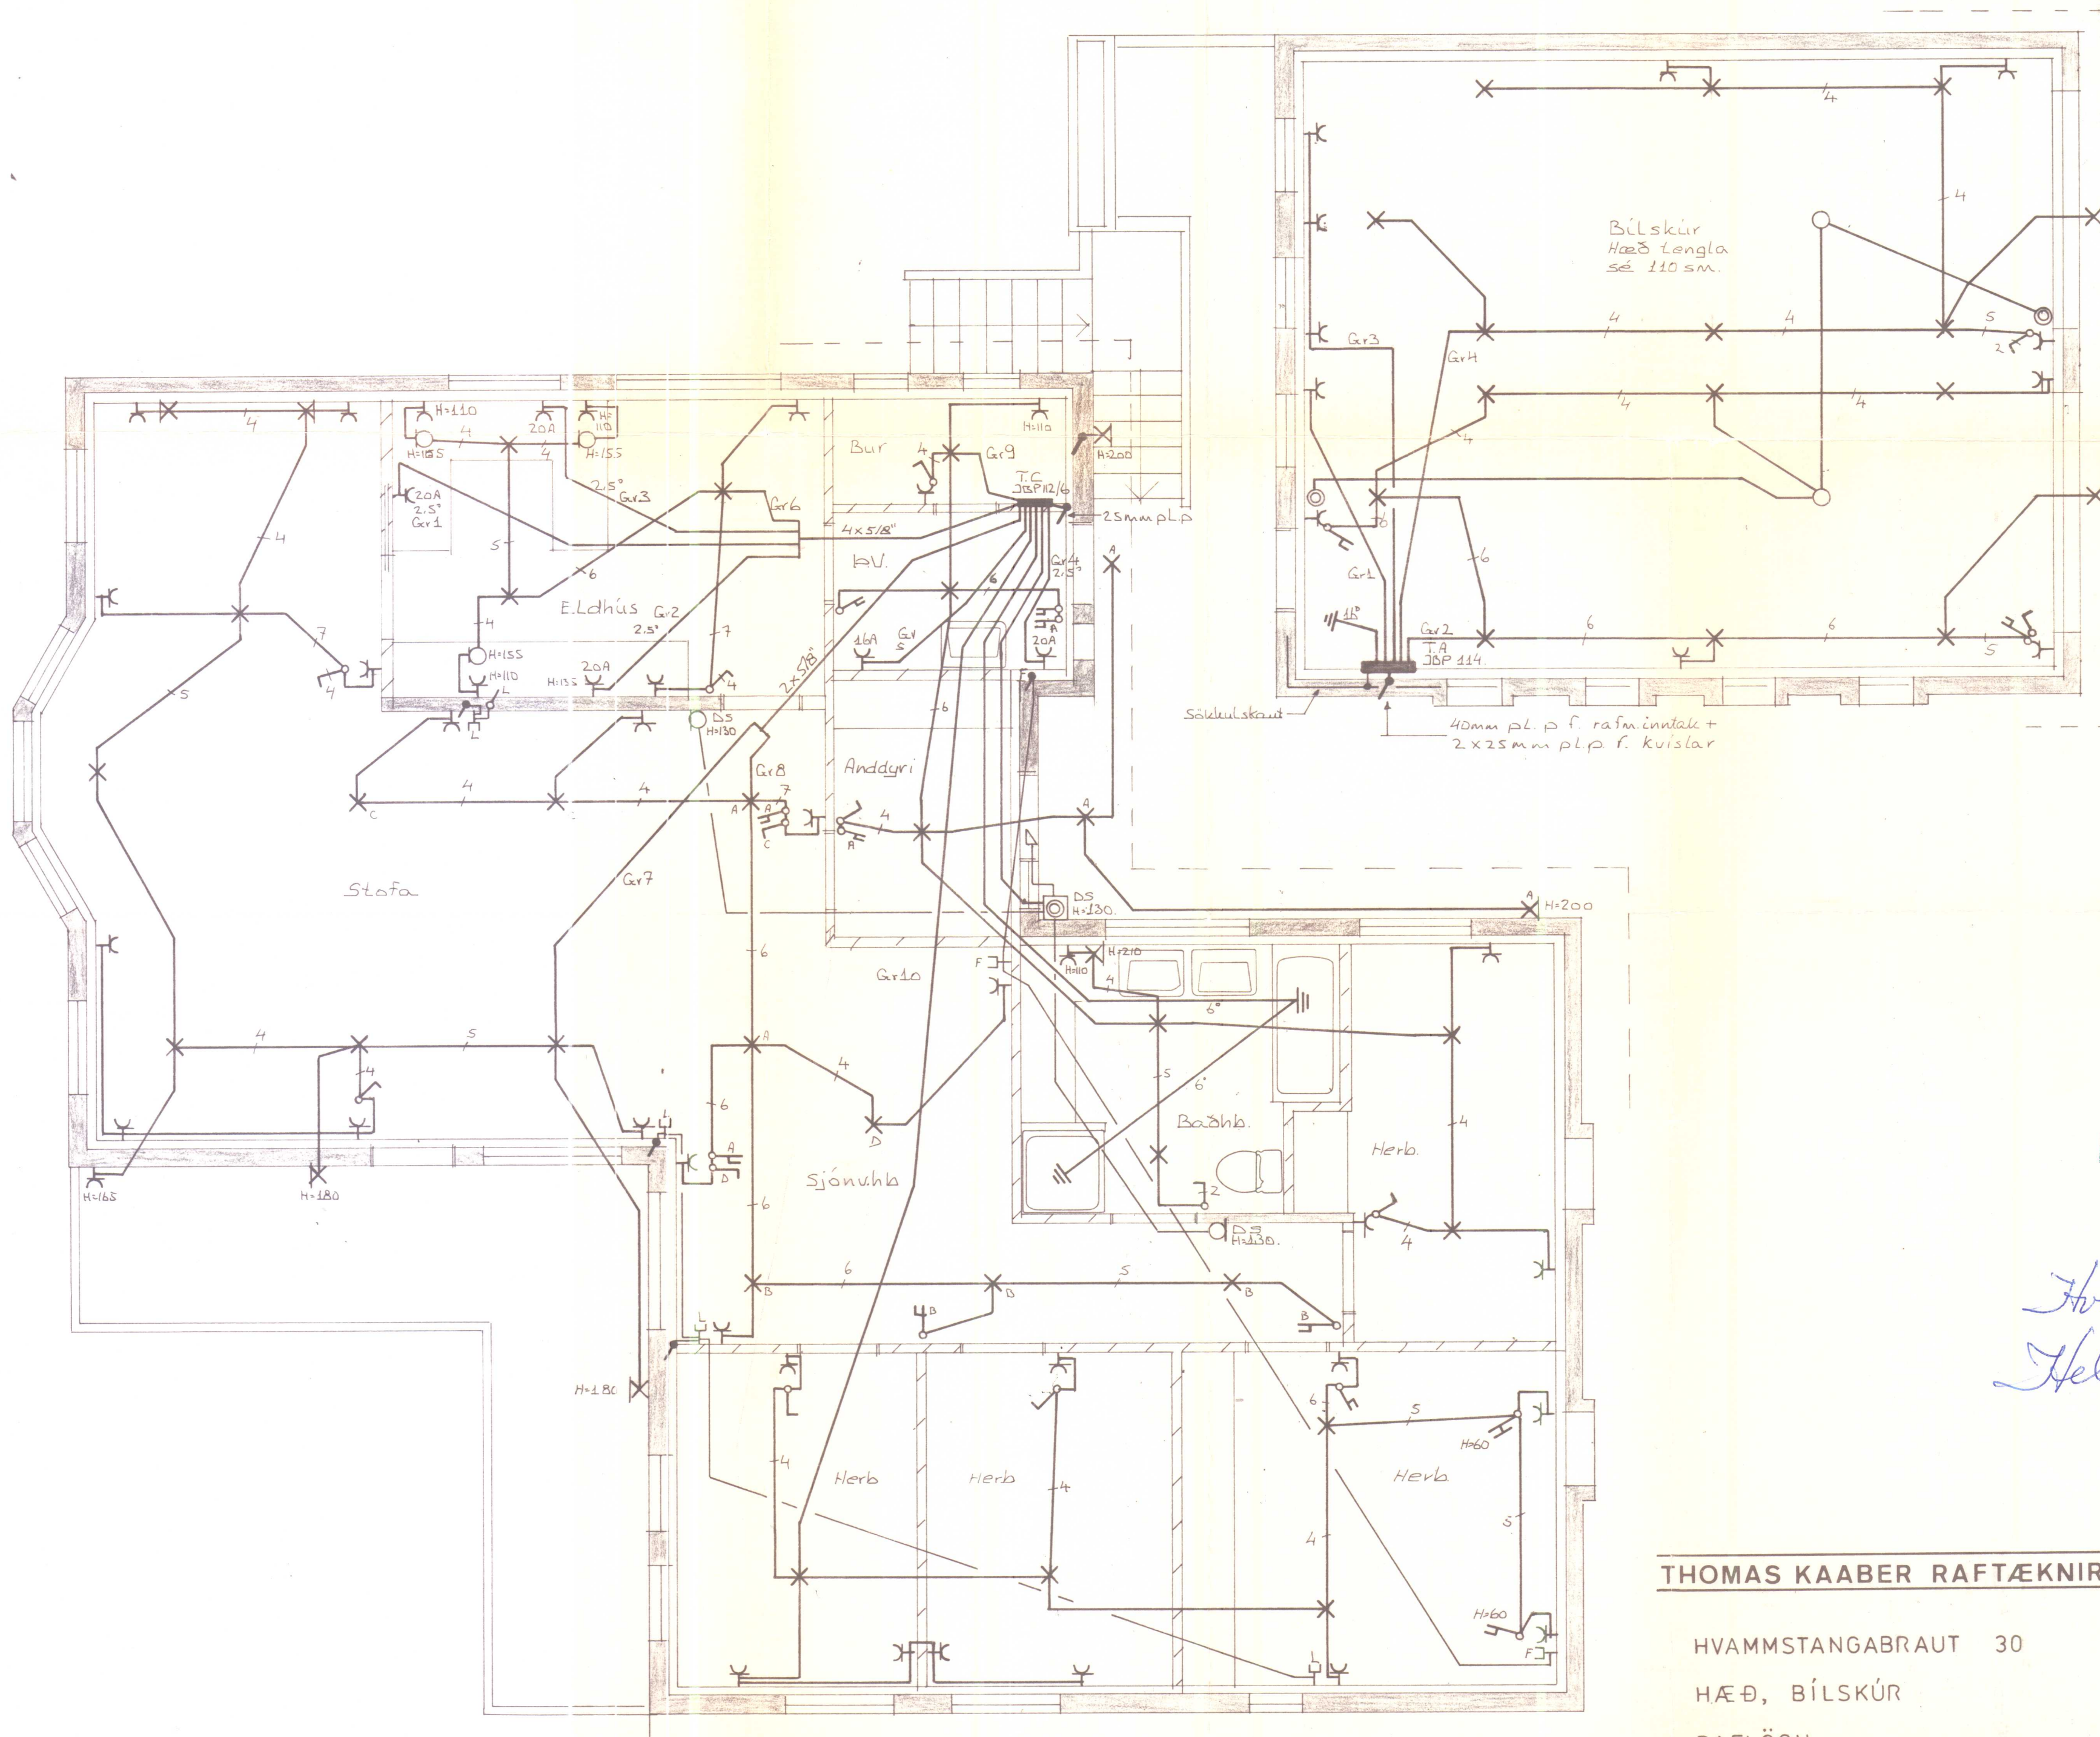


Hvammst. 5/10 1982
 Helgi S. Ólafsson rafv.m.
 1412


THOMAS KAABER RAFTÆKNIR BORGARTUN 18 S. 21266

HVAMMSTANGABRAUT 30
 HÆÐ, BÍLSKÚR
 RAFLÖGN

VERK	267
BL 3 AF 3	
M	1:50
T	T.K
D	ÁGÚST 1982
S	Thomas Kaaber.


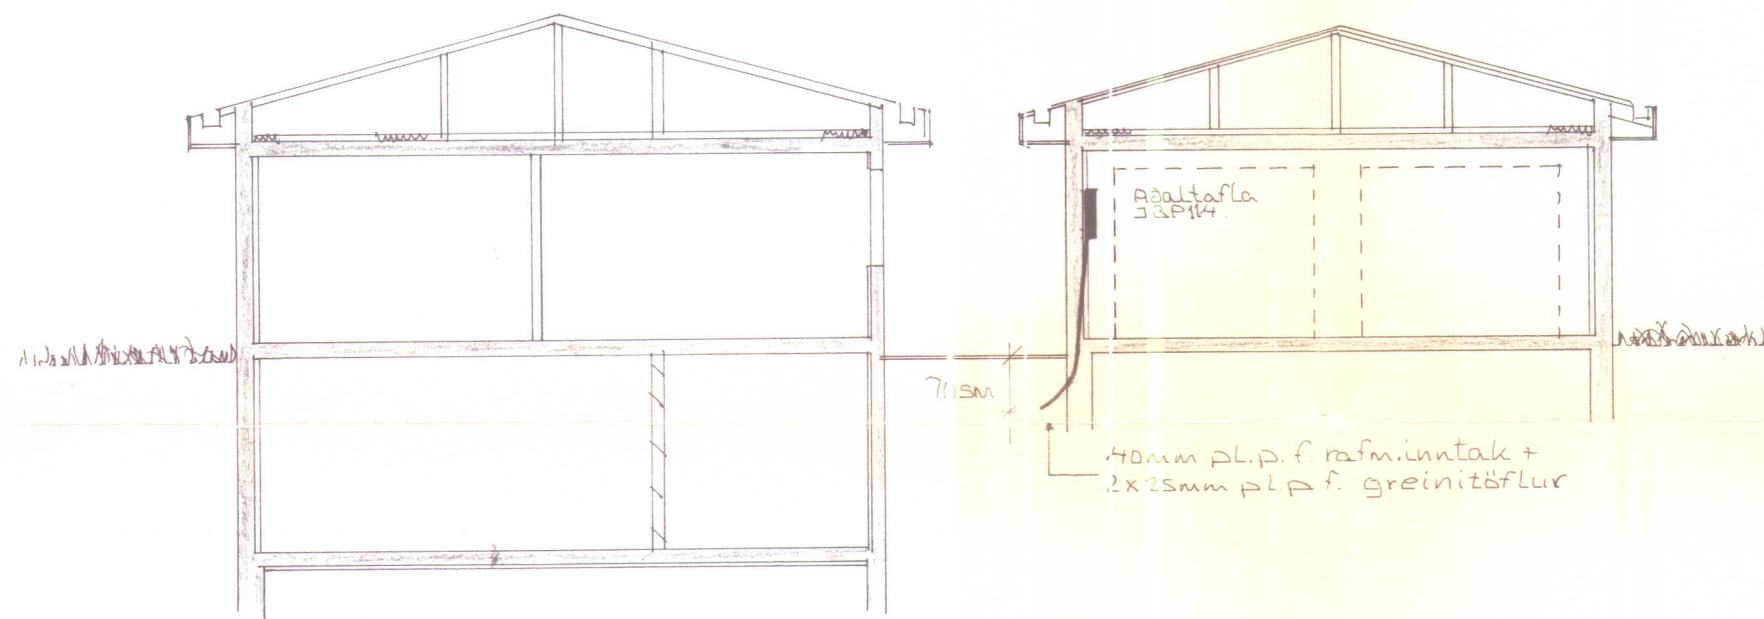


Snið um inntak
M=1:100

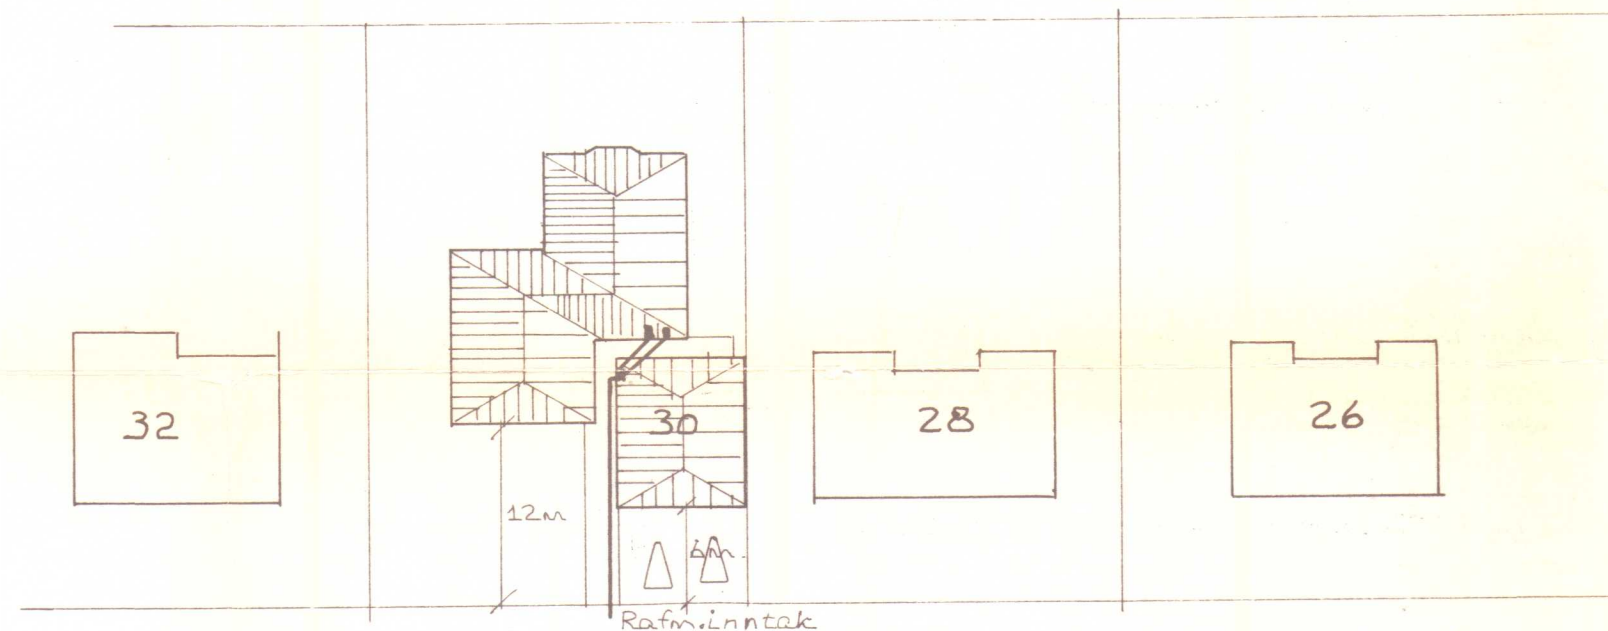

Hvammstangabraut

Afstöðlumynd
M=1:500

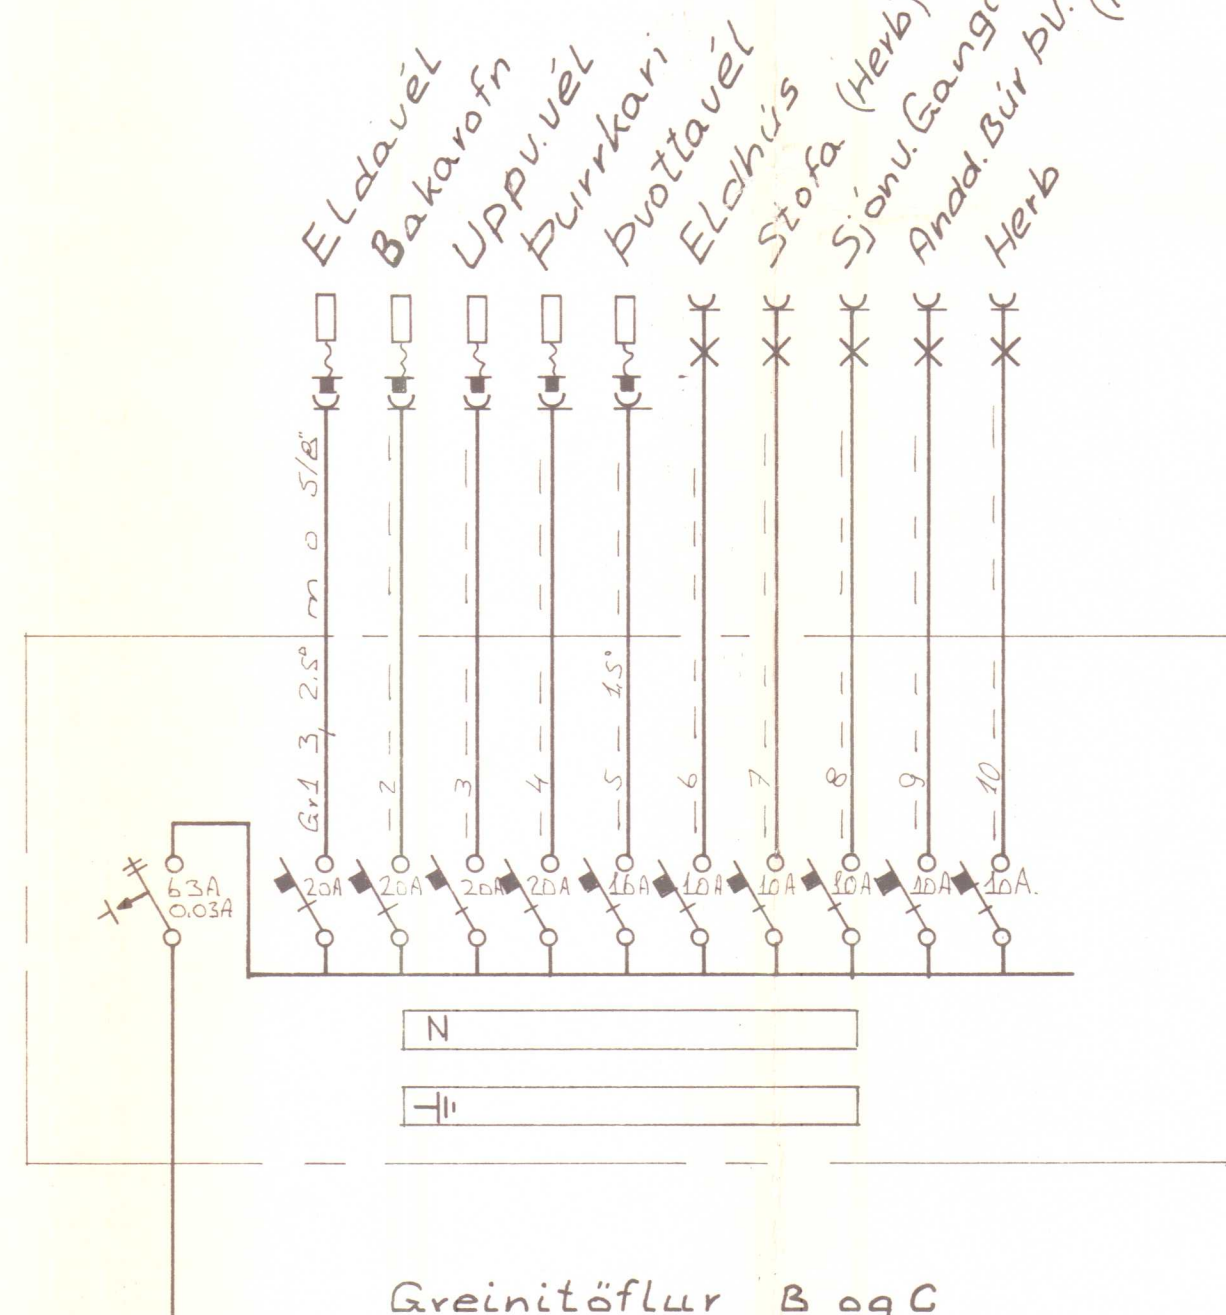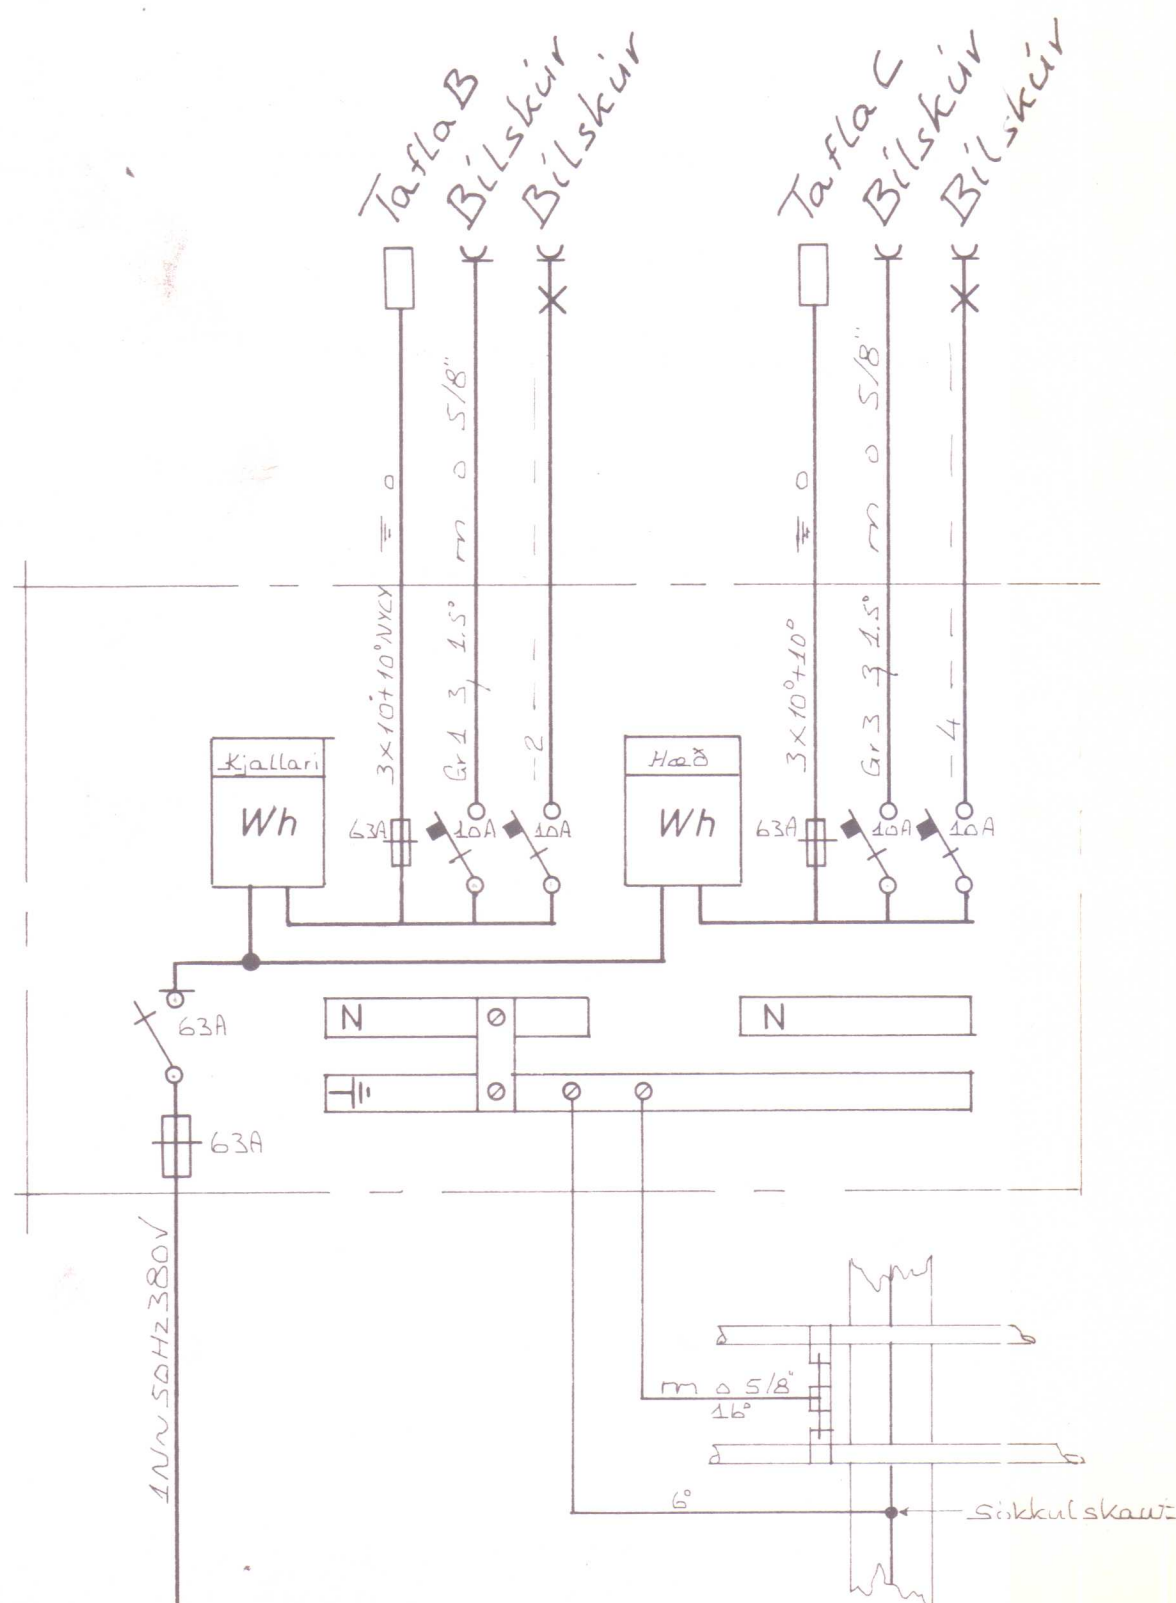

Greinitöflur B og C
Rými innan sviga tilh. T.C.
T.B. hefur 10gr, en T.C. 9gr.

SKÝRINGAR
LAGNIR SKULU VERA HULDAR 5/8" PIPU-
LAGNIR OG TAUGAR 3x1,5" HÆÐ Á RÓFUM
SKAL VERA 110 SM. HÆÐ Á TENGLUM L
OG F DÖSUM SKAL VERA 20 SM. HÆÐ Á
VEGGDÖSUM SKAL VERA 165 SM ÖLL MÁL
ERU MIÐUÐ VIÐ FULLFRAGENGIN GOLF
OG Á MIÐJA DÖS. MÁLSTRAUMUR RÓFA
OG TENGLA SE 10A.

NEMA ANNARS
SE GETIÐ.

THOMAS KAABER RAFTÆKNIR BORGARTUN 18 S. 21266

HVAMMSTANGABRAUT 30

AFSTÖÐUMYND, SNIÐ,

EINLÍNUMYNDIR, SKÝRINGAR.

VERK	267
BL 1 AF 3	
M 1:100 1:500	
T T.K	
D 'AGUST 1982	
S Thomas Kaaber	