



GRUNNMYND 1:100

HÚNAÞING VESTRA
BYGGINGAFULLTRÚ


ÁRTUN SAMRÆMINGARHÖNNUNAR

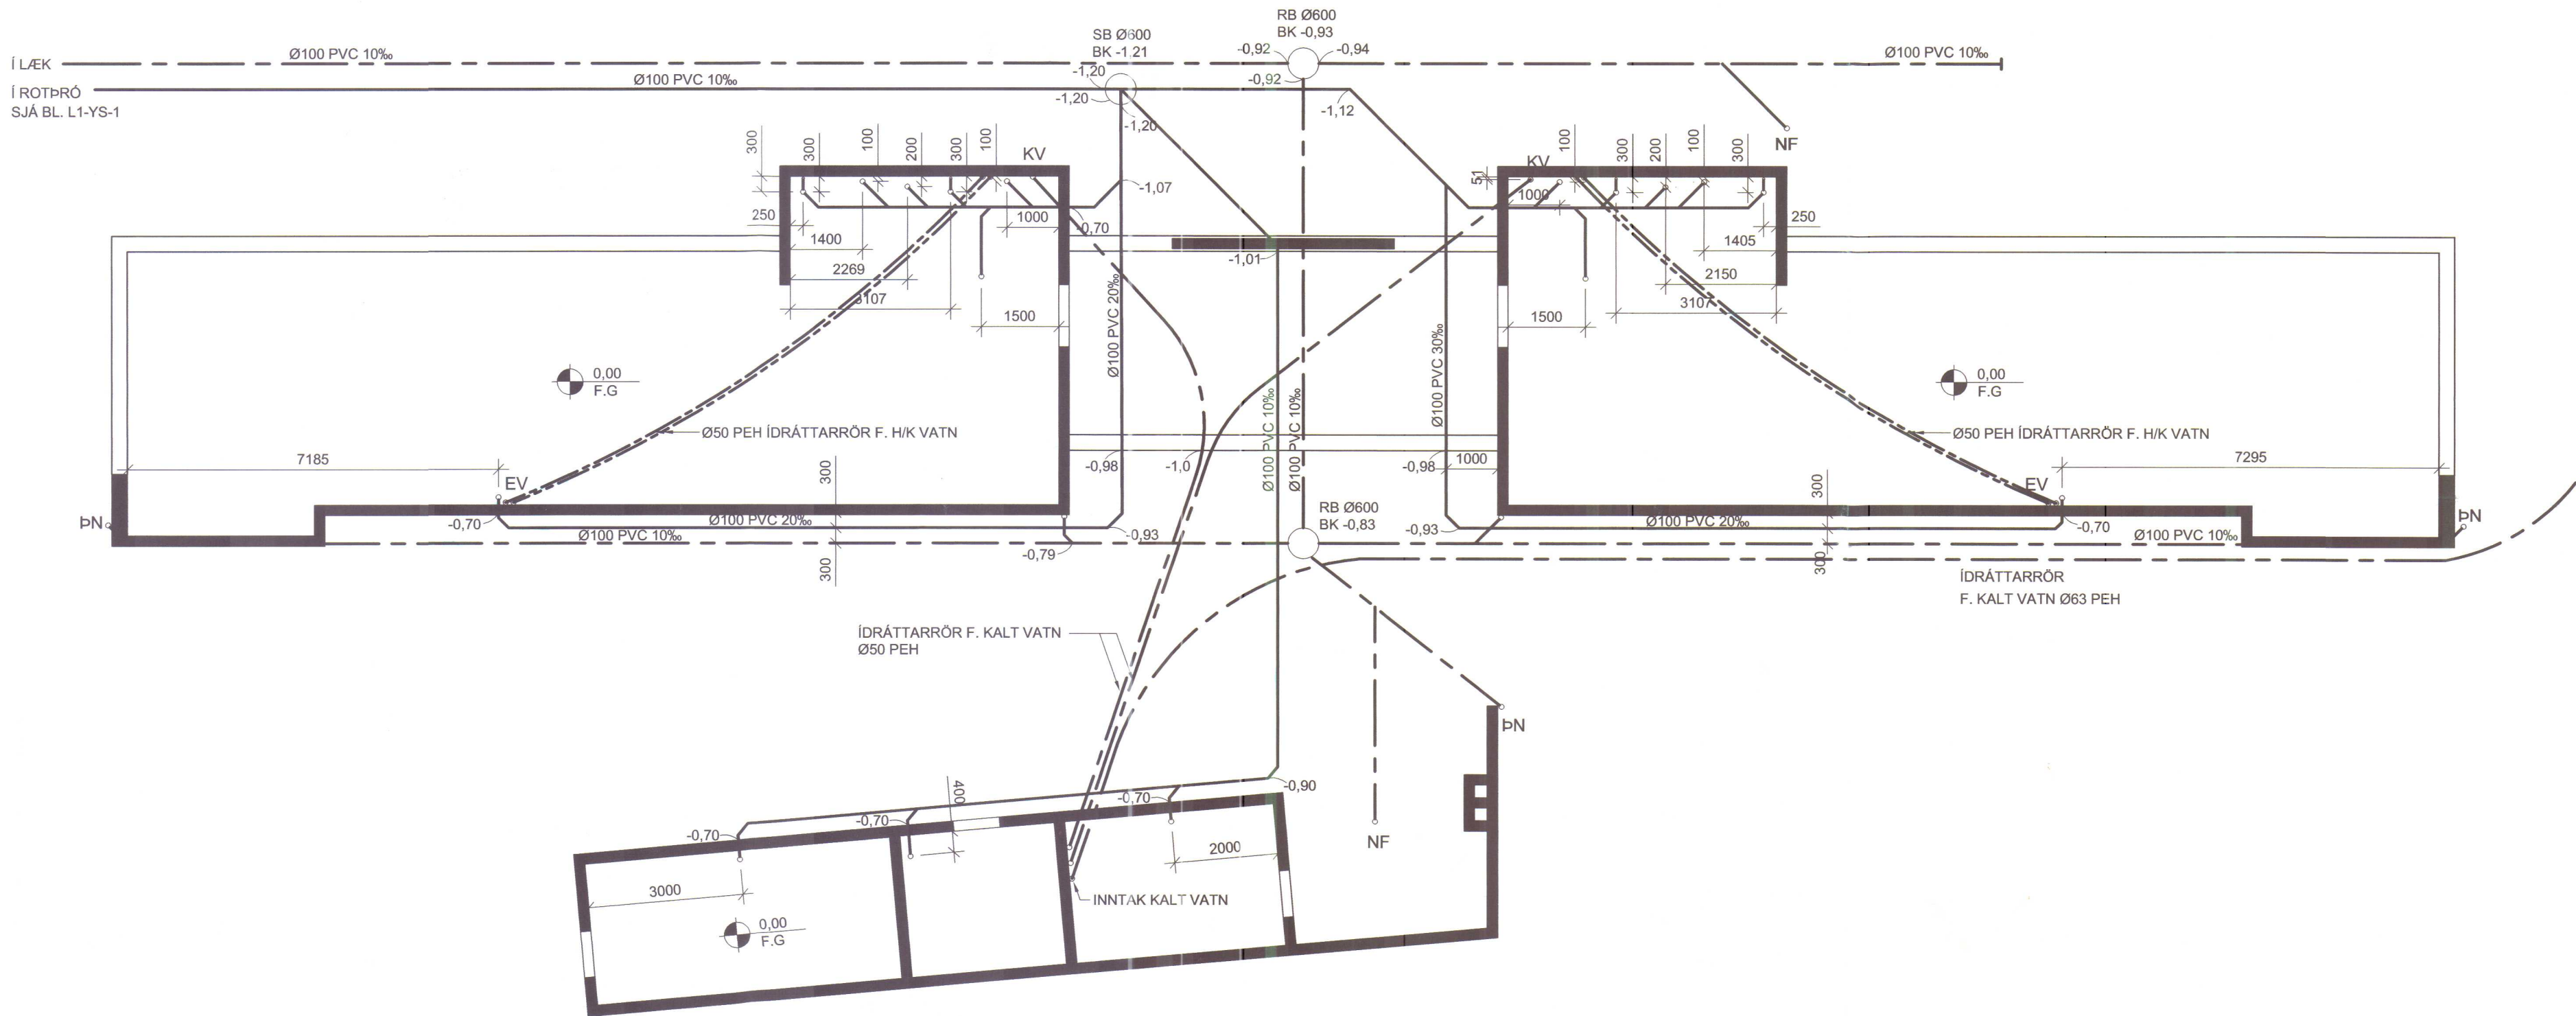


SM1 Ø600 PLASTBRUNNUR, 1:20
DÆMIGERT ?VERSNÍ?

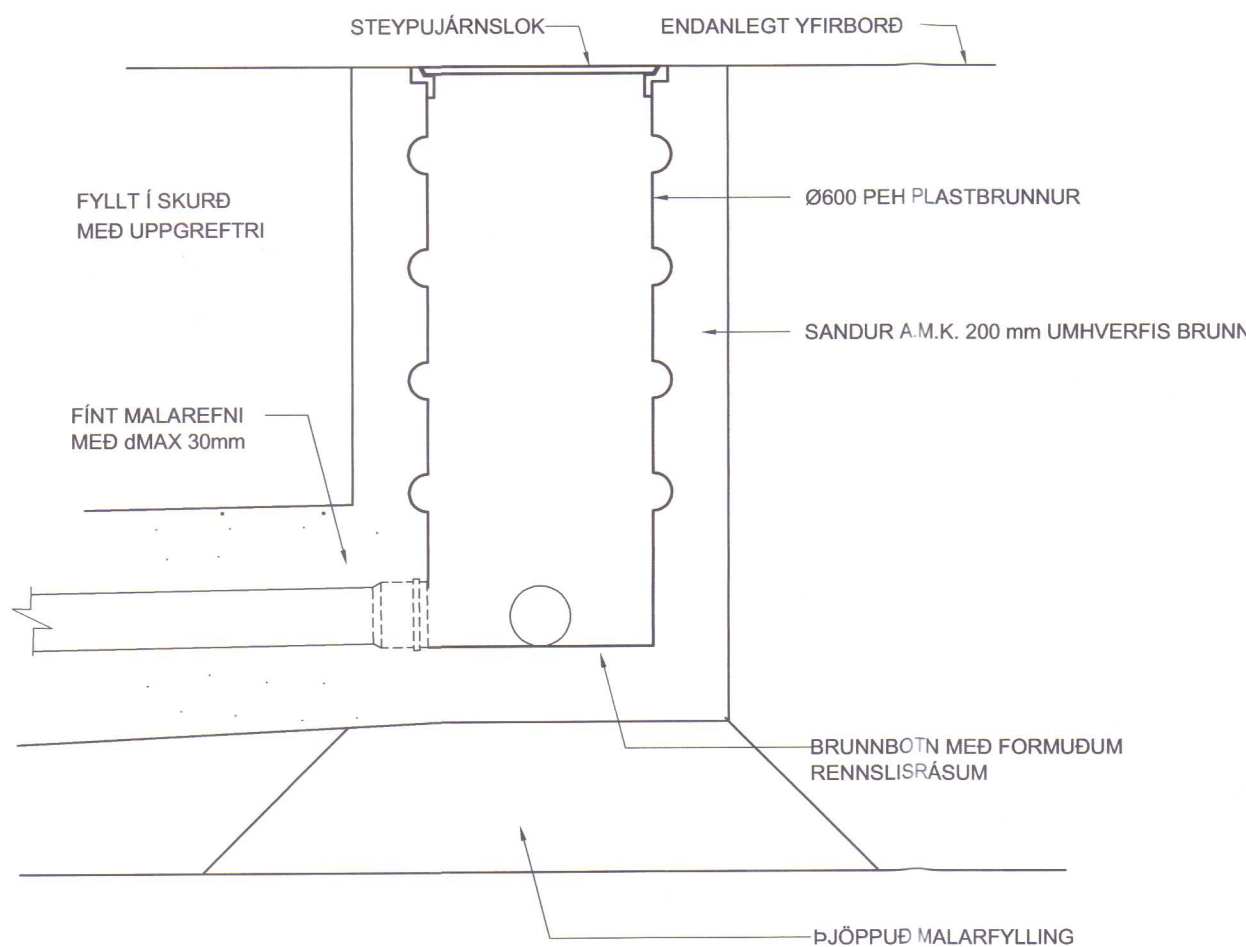

SM2 LÖGN GEGNUM UNDIRSTÖÐU, 1:20

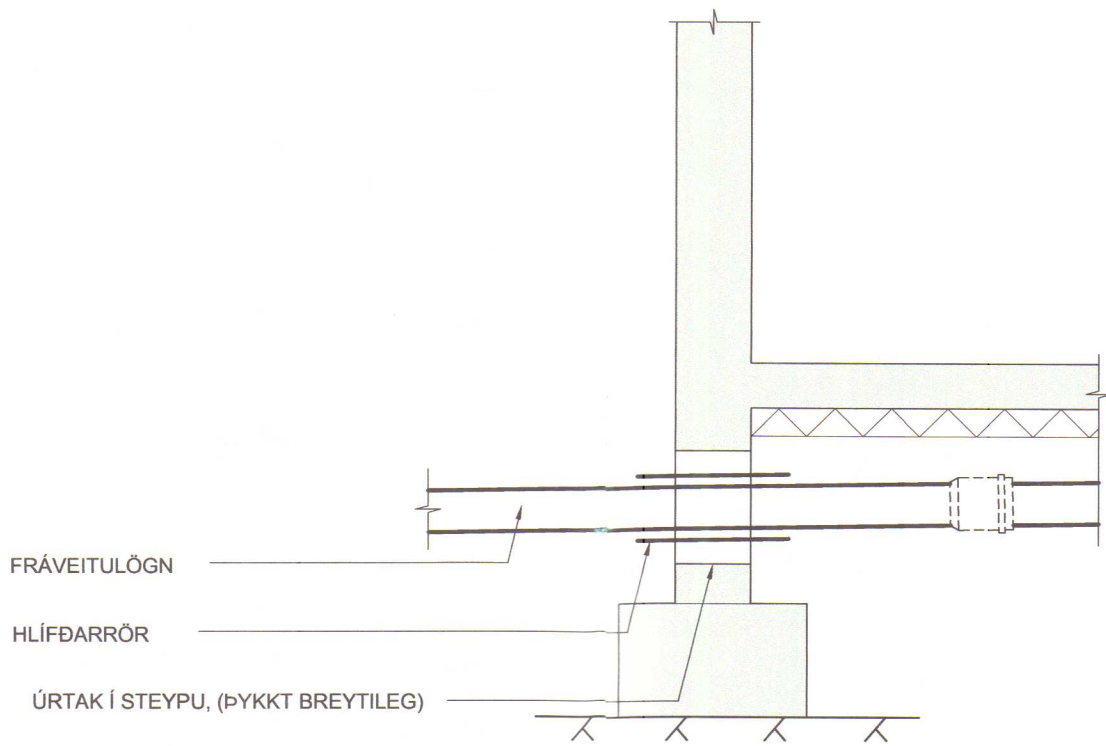

SM3 GÖT Í PLÖTU 1:20

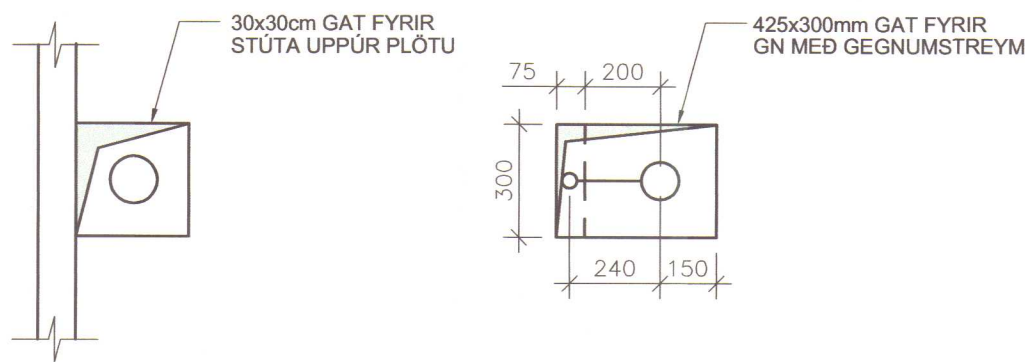

A 04.07.96 IDRÁTTARRÖR F. K.V. FRAR. AD ROTÞRÓ SÞEGLAD KH BH
BR. DAGS. BREYTING REIKN. TEIKN.

VSÓ RÁÐGJÖF
BORGARTÚNI 20, 105 REYKJAVÍK, SÍMI 585-9000, LÍMBREYF 585-9010, NETTANGI vao@vso.is

FRÍSTUNÐARHÚS SUNNAN HVARFS
Í HÚNAÞINGI VESTRA

PRÍFAKERFI HANNAÐ/TEIKN. KH/BH
LAGNIR Í GRUNNI ATH. DAG
GRUNNMYND SAMRÝKKT KVA
KT. 300857-9909

KVARÐI 1:100, 1:20 REYKJAVÍK 03.08.2005
VERKNR. TEIKN. NR. BR.



SKANNAD 04227 L1-GSU-1

A



A SNID 1:20

B SNID 1:20

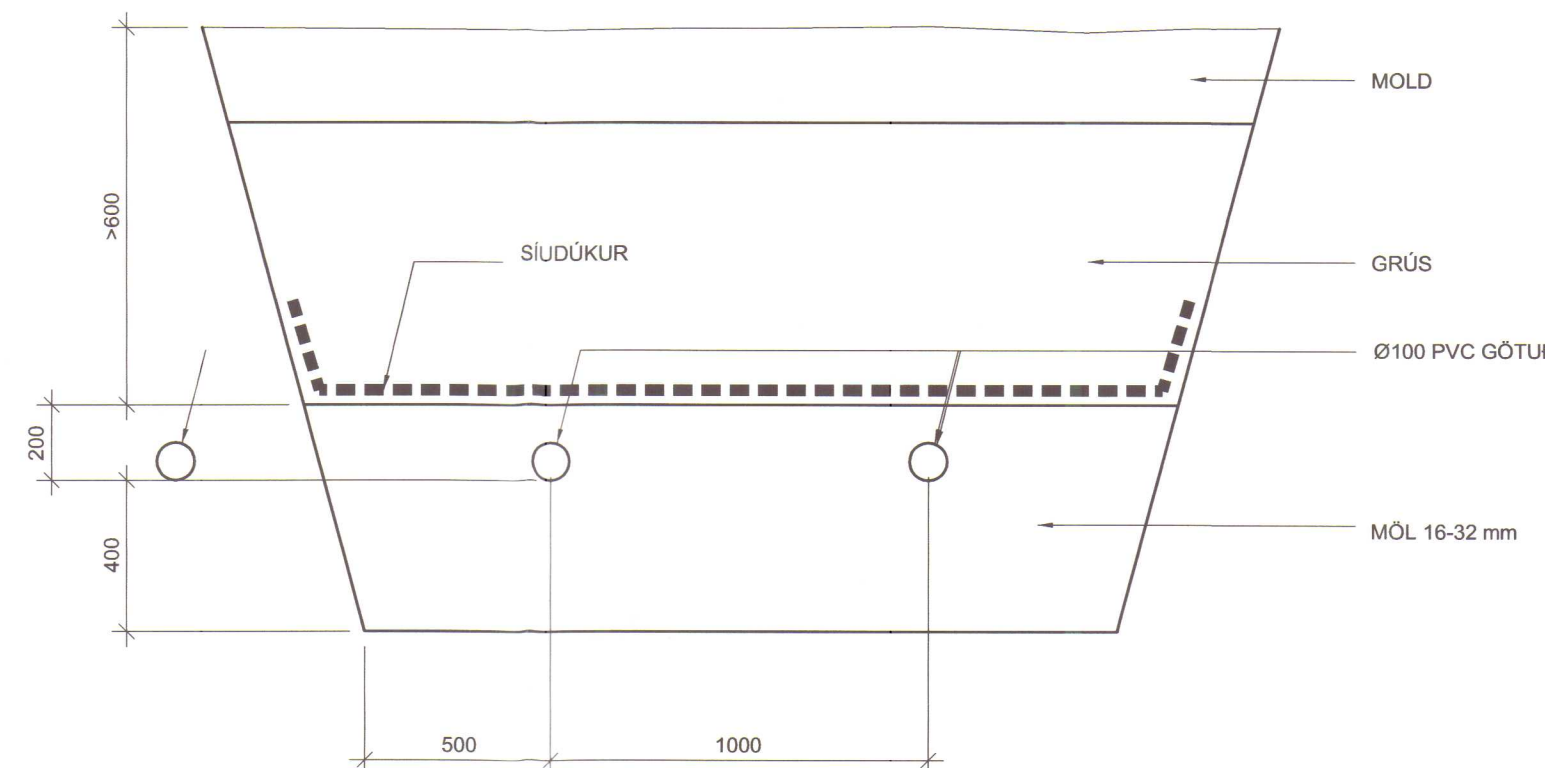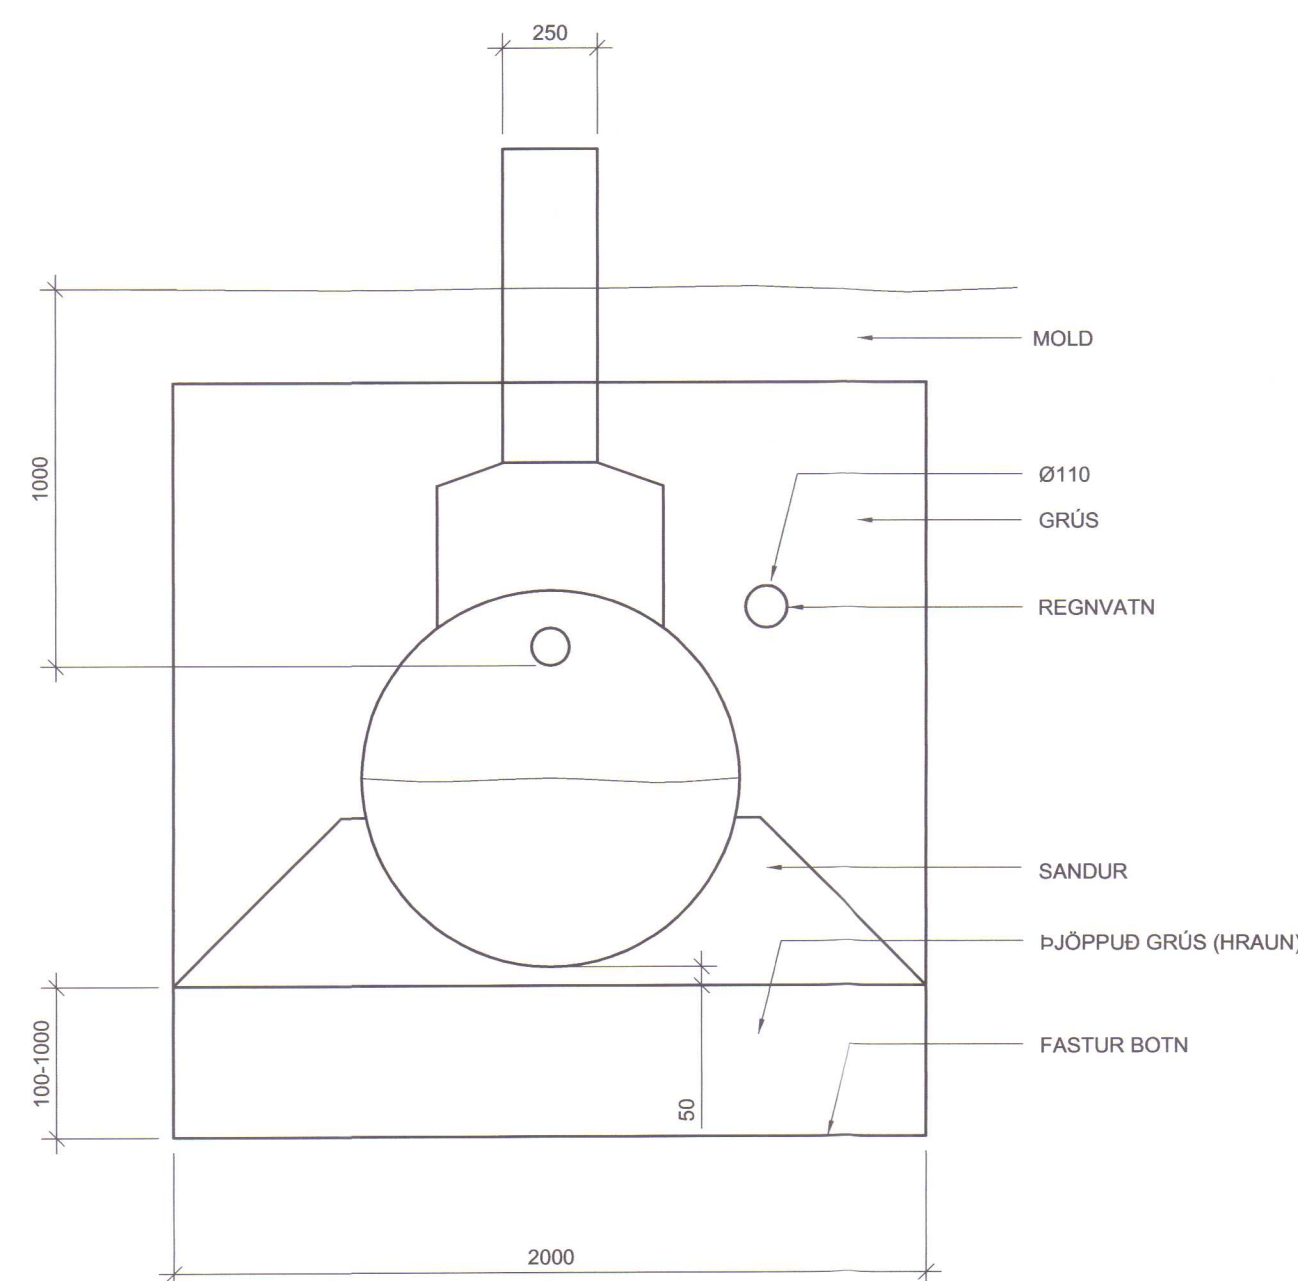A 04.07.06 IDRAETTARRÖR F. K.V. FRAR. AD ROTÞRÓ SÞEGLAD KH PH
BR. DAGS. BREYTING REIKN. TEIKN.VSÓ RÁÐGJÖF
BORGARTÚNI 20, 105 REYKJAVÍK, SÍMI 585-9000, SÍMIRÉF 585-9010, NETTFANG vao@vao.isFRÍSTUNÐARHÚS SUNNAN HVARFS
Í HÚNAÞINGI VESTRAPRÍFAKERFI
AFSTÖÐUMYND
SNID
HANNAD/TEIKN. KH/PH
ATH. 24g
SAMÞYKKT
KT. 300857-5909KVARNR. 1:200, 1:20
VERKNR. 04227
TEIKN. NR. L1-YS-1
REYKJAVÍK 03.08.2005
BR.

SKANNAD