
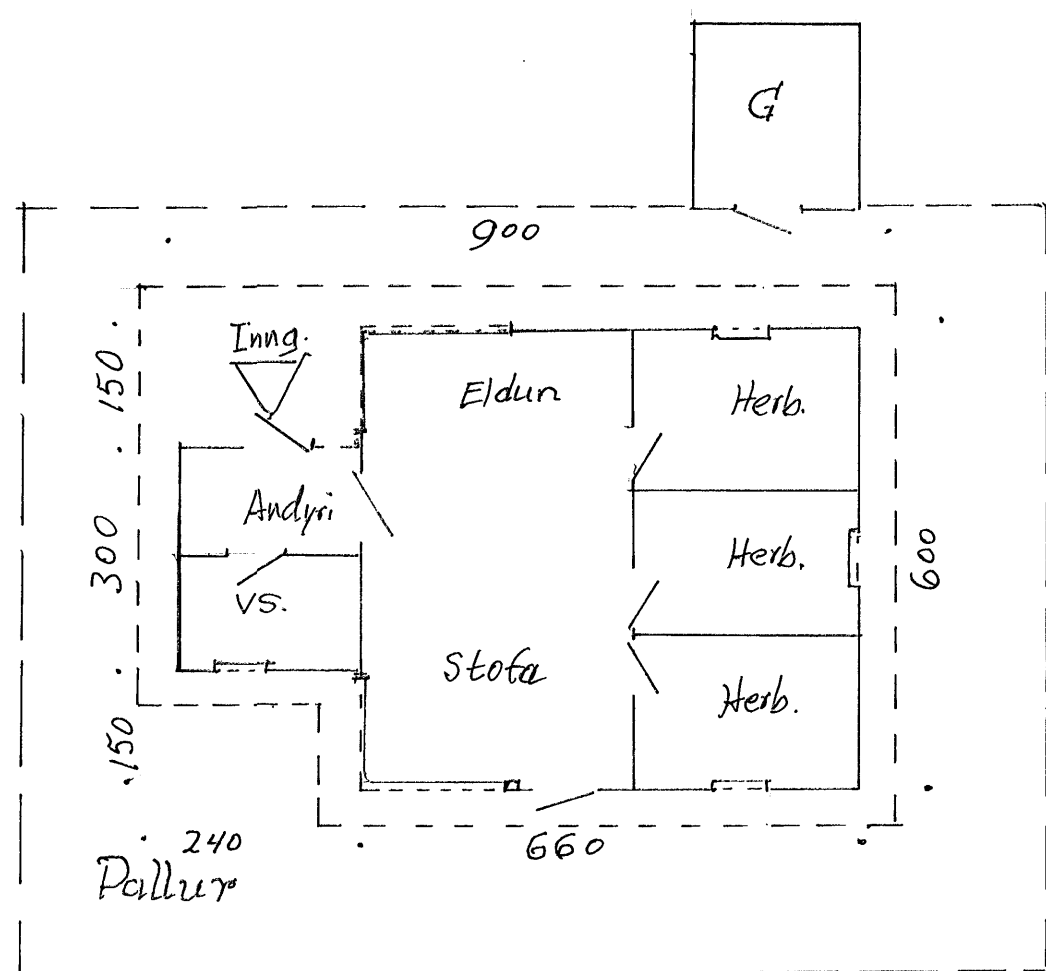
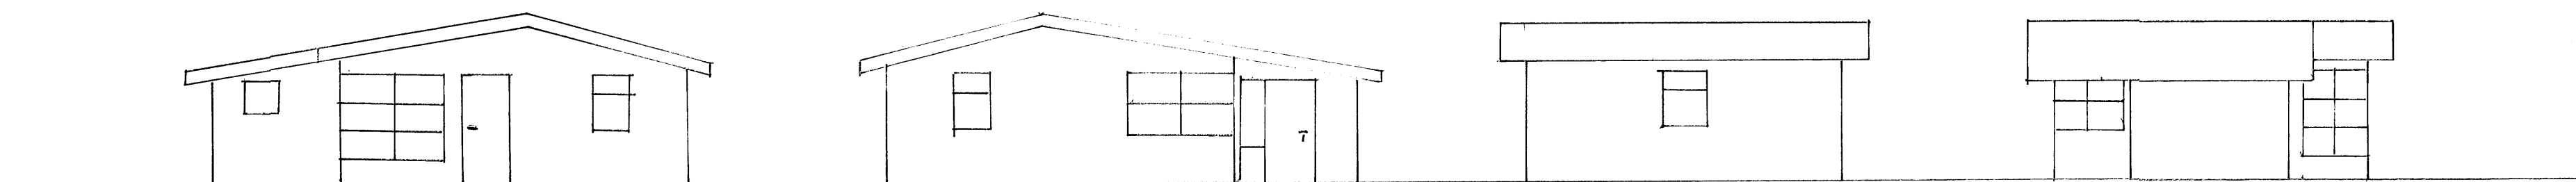


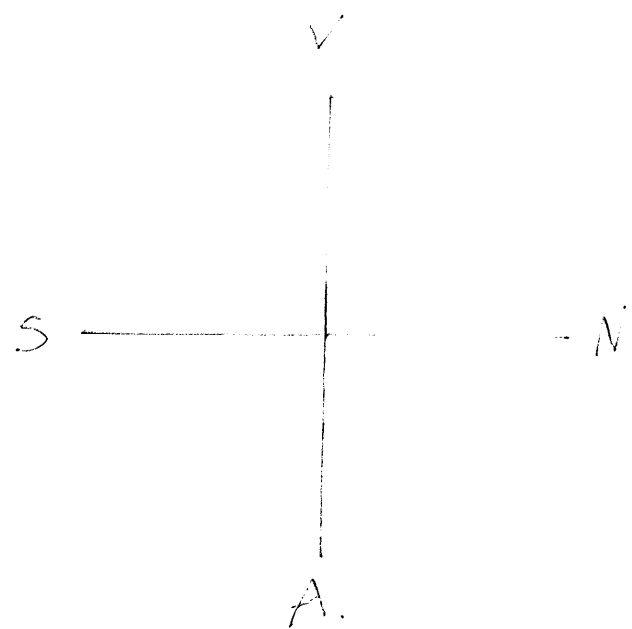

Grunnmynd

stora 46.8 m ²	Sumarhús í landi Hvols nr.30 Teikning Nafn <i>Smíðsla G. Gunnarsson</i>	Mkv. 1:100 Dags. 18/4'96 Samp.