





Jon Nordsteien arkitekt mna
Olöf Flygenring arkitekt faf
Fýlshólar 9 111 Reykjavík s.677873

Klömbur í Vestur-llópi
Vesturútlit 1:50
Nóvember 93

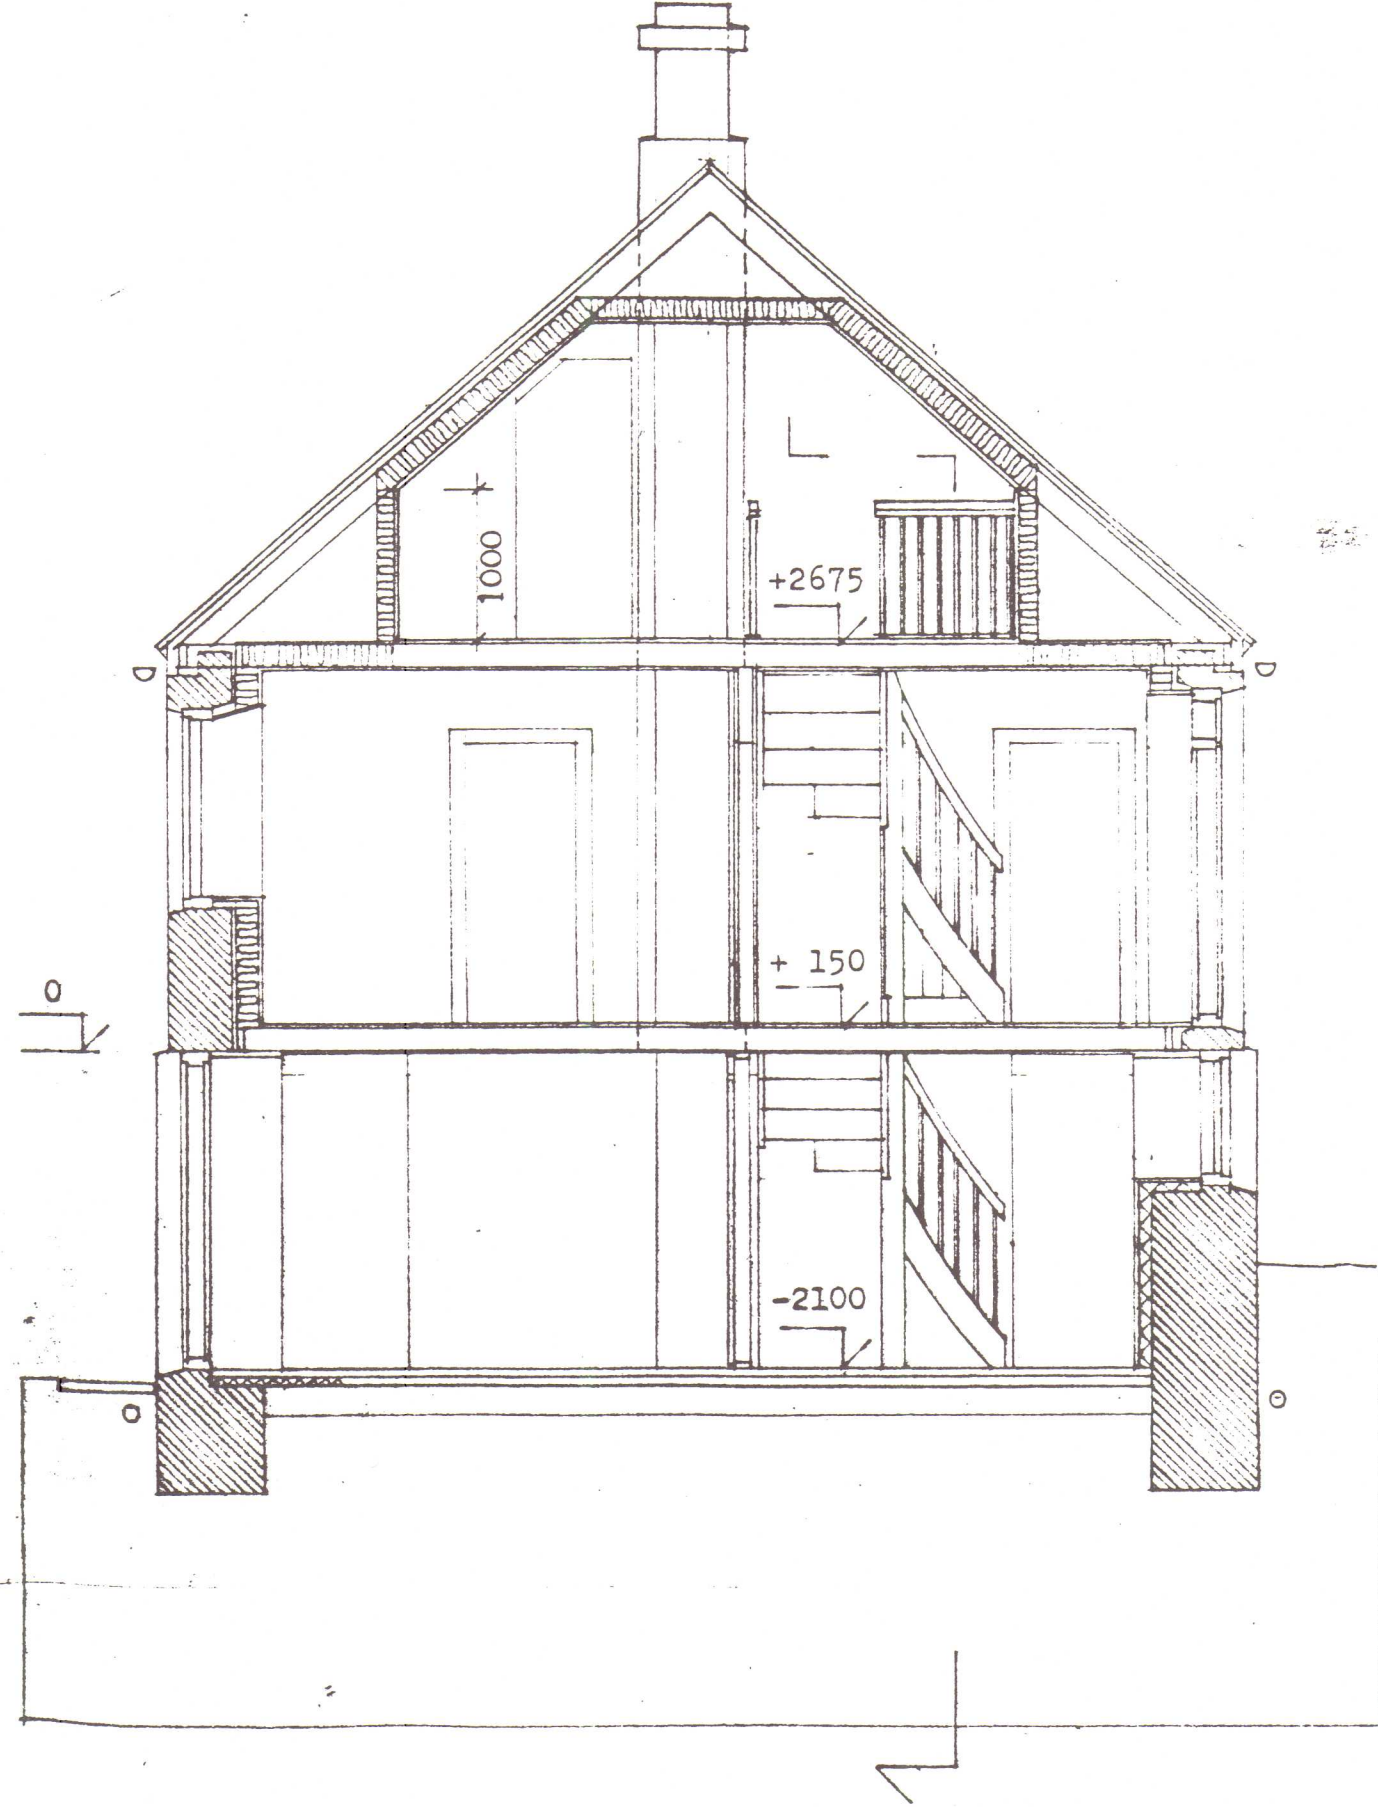

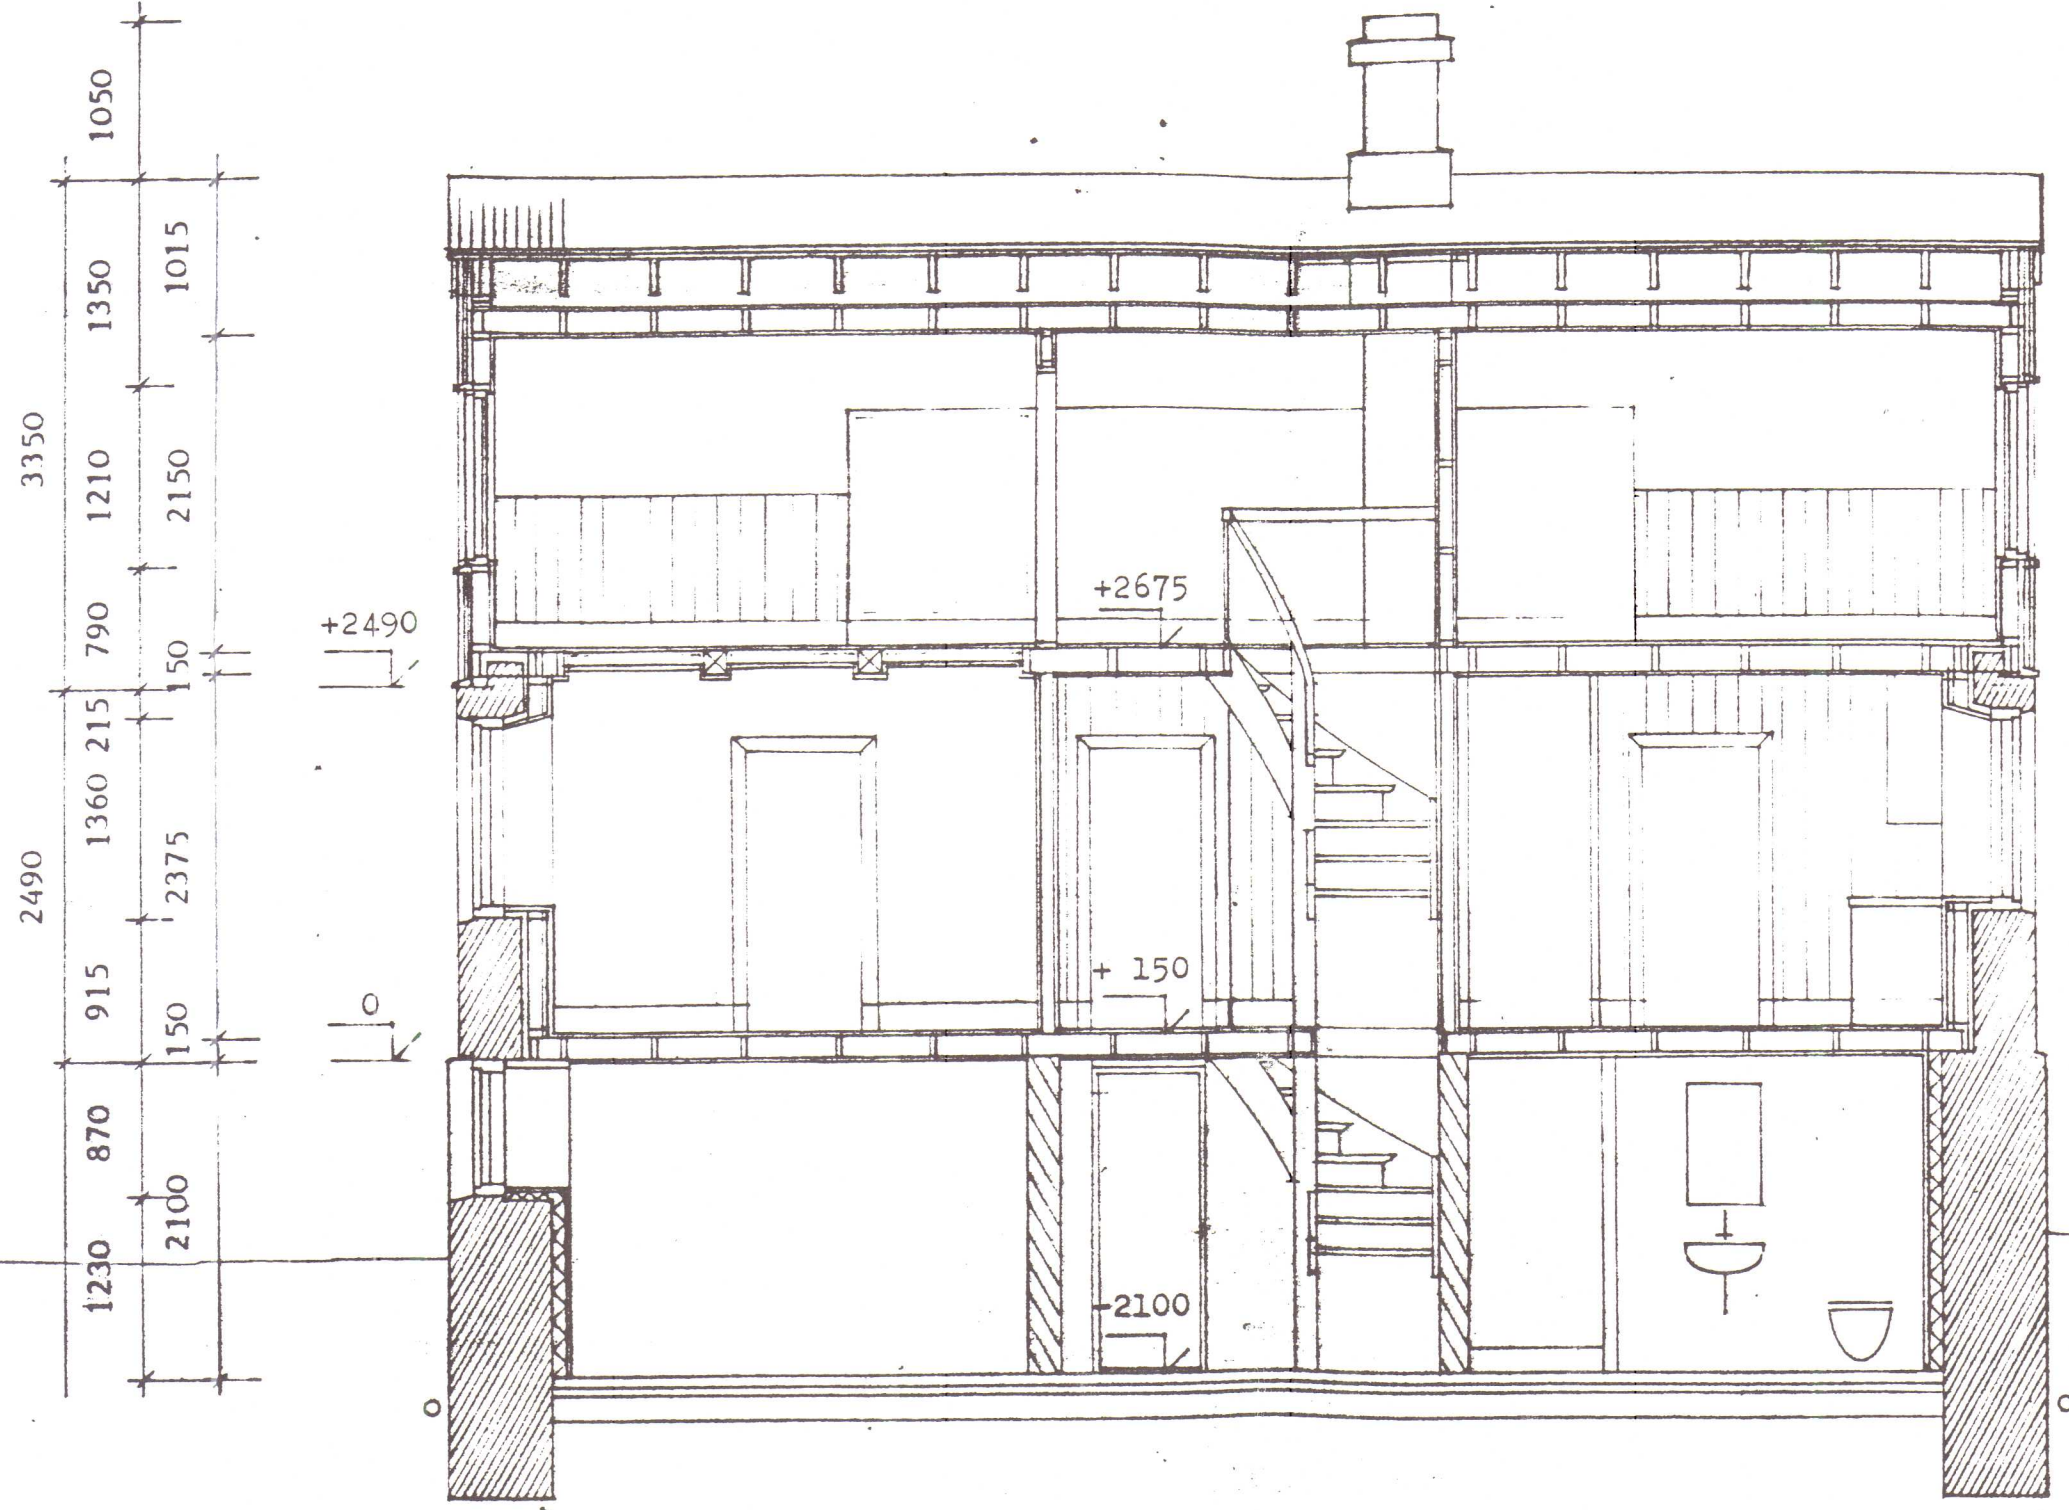

Jon Nordstelen
Olöf Flygenring
Fýlshólar 9 111 Reykjavík s.677873

Klömbur í Vestur-Hópi
Langsníð 1:50
Nóvember 93

Samf. í byggingarfulltrúi
fyrirhætti 11.9.95

Benedikt J. Jóhannsson

Byggingarfulltrúi Þverárhrepps
Vestur-Húnavatnssýsla
Benedikt J. Jóhannsson

KLÖMBUR I VESTUR - HÓPI

Tillaga um endurbyggingu; verklýsing og teikningar.



Jon Nordsteien arkitekt MNAL / Ólöf Flygenring arkitekt FAÍ
Fýlshólar 9, 111 Reykjavík, s.677873
október 1993



Jon Nordstelen
Ólöf Flygenring
Fýlshólar 9 111 Reykjavík

arkitekt mna
arkitekt fa
s.677873

Klömbur í Vestur-Hópi
Austurútlit 1:50
Nóvember 93