

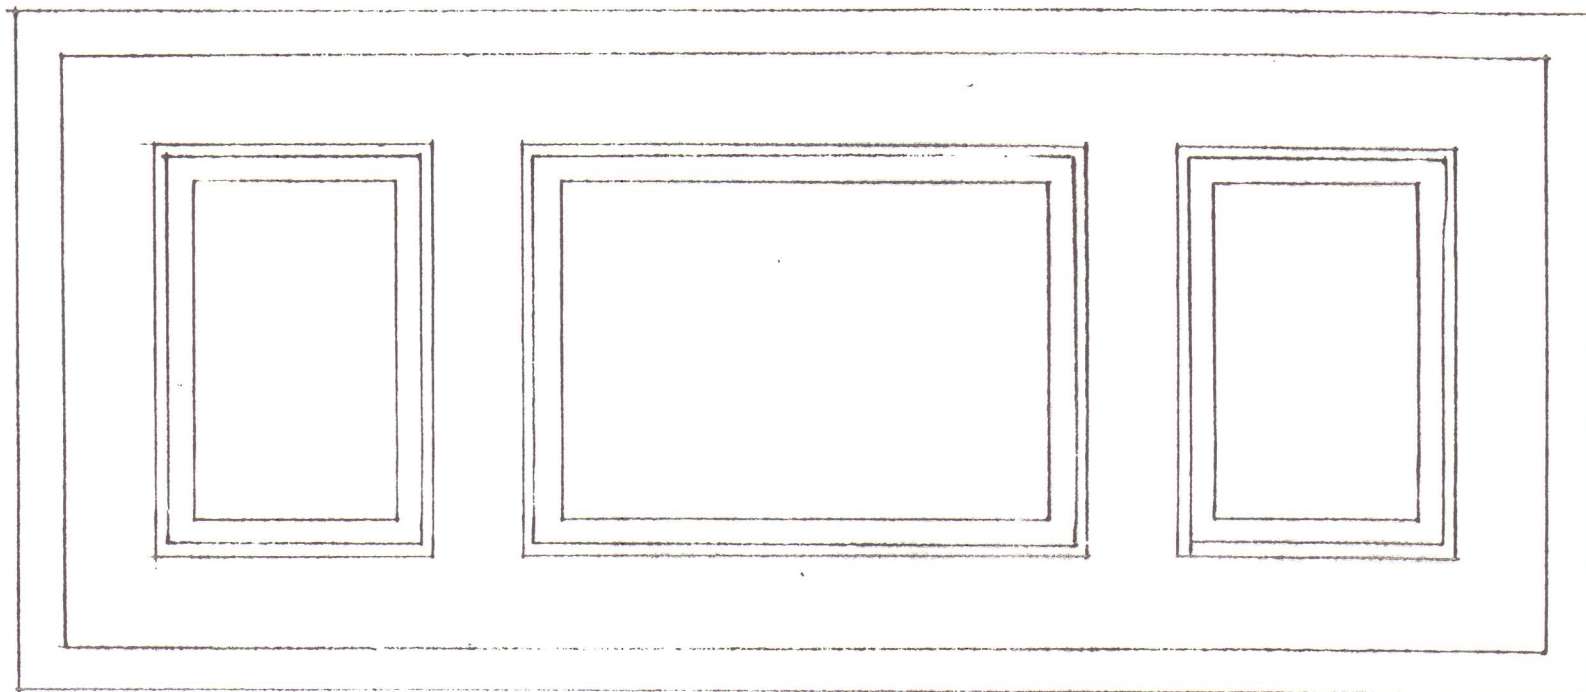
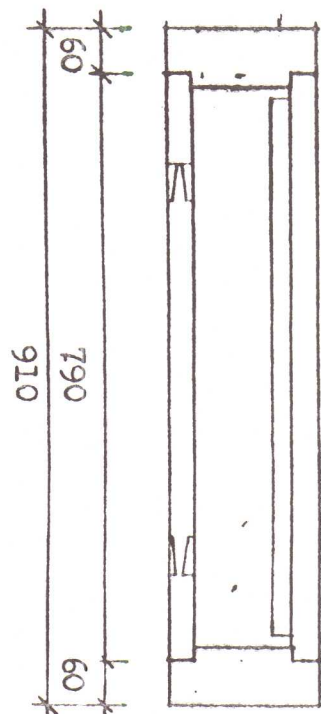
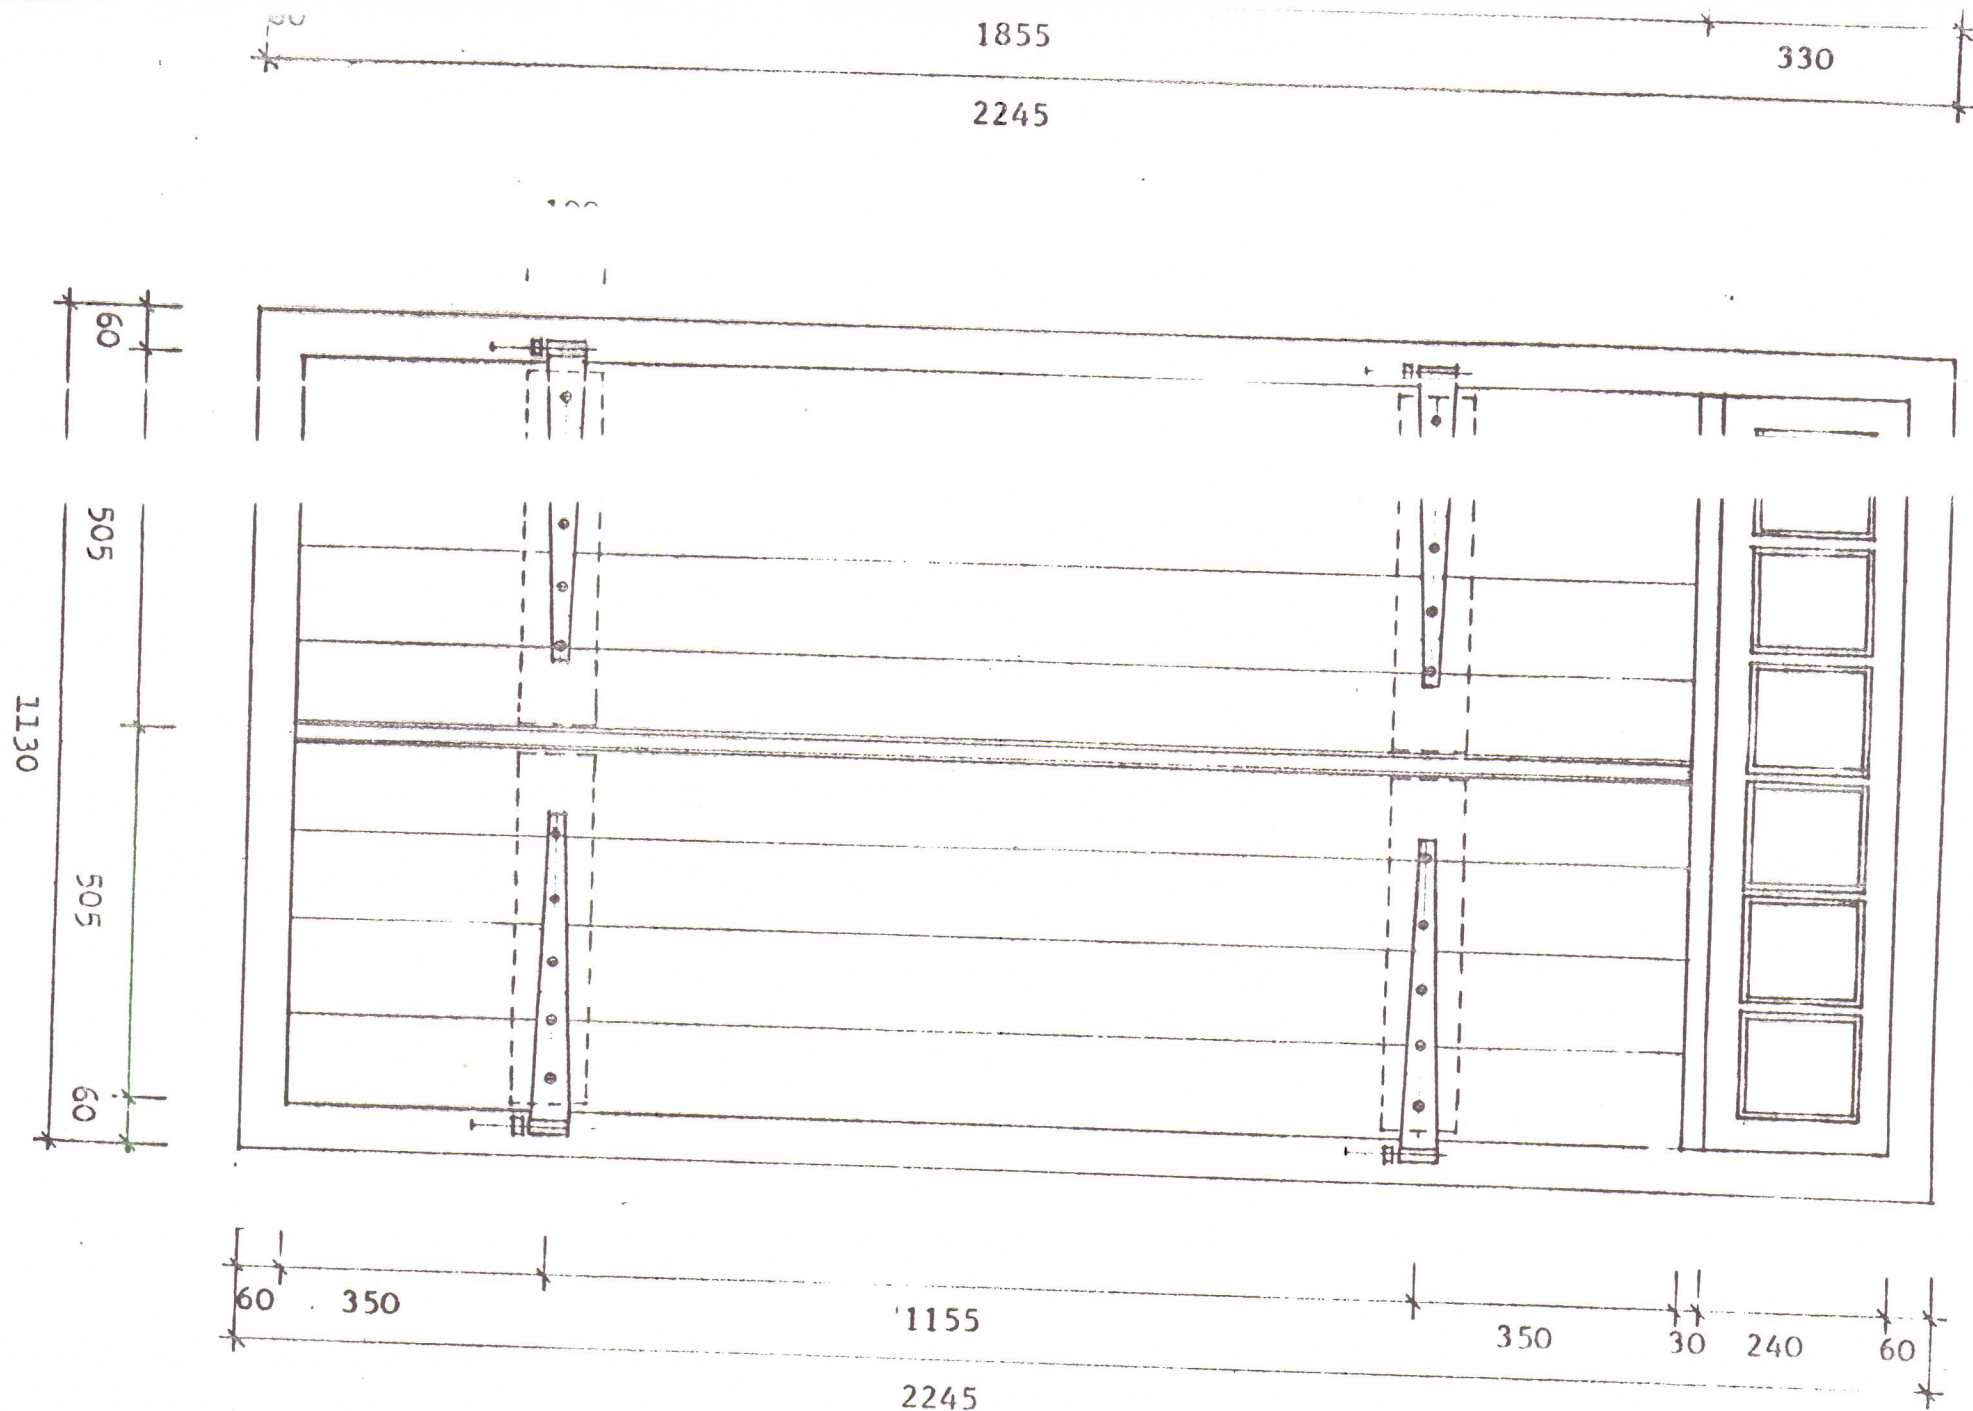


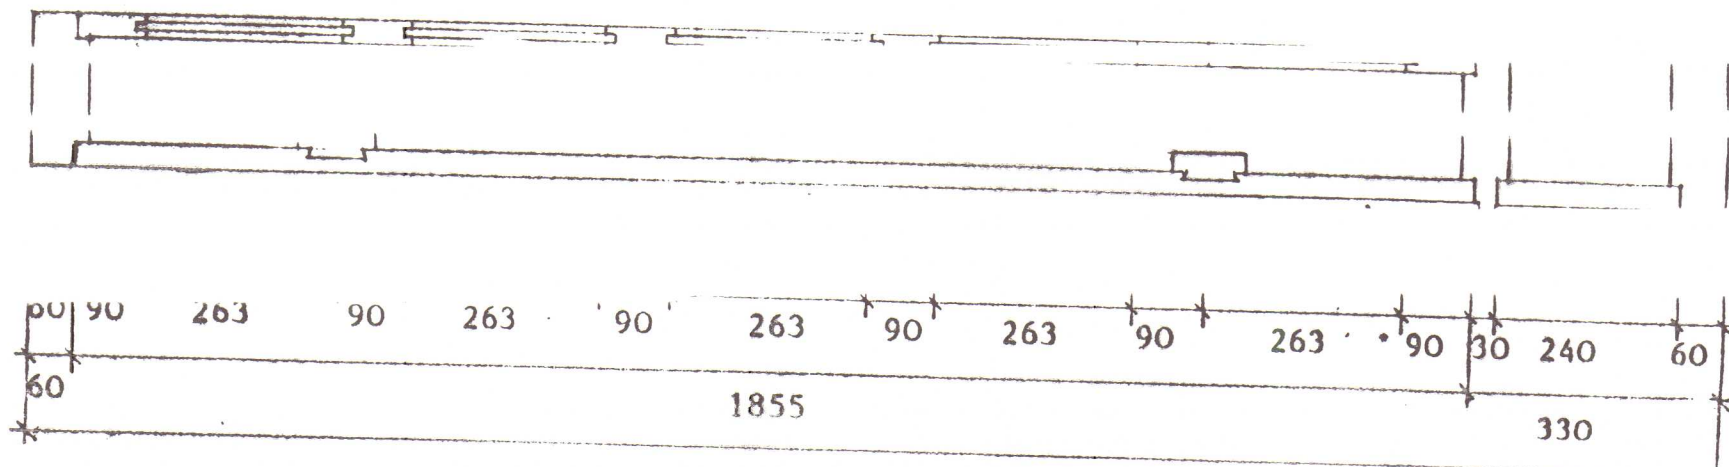


Jon Nordstelen
Olöf Flygenring
Fylshólar 9 111 Reykjavík s.677873

arkitekt mnal
arkitekt faf


Klömbur í Vestur-Hópi
Útihurð á aðalhæð 1:10
Nóvember 93

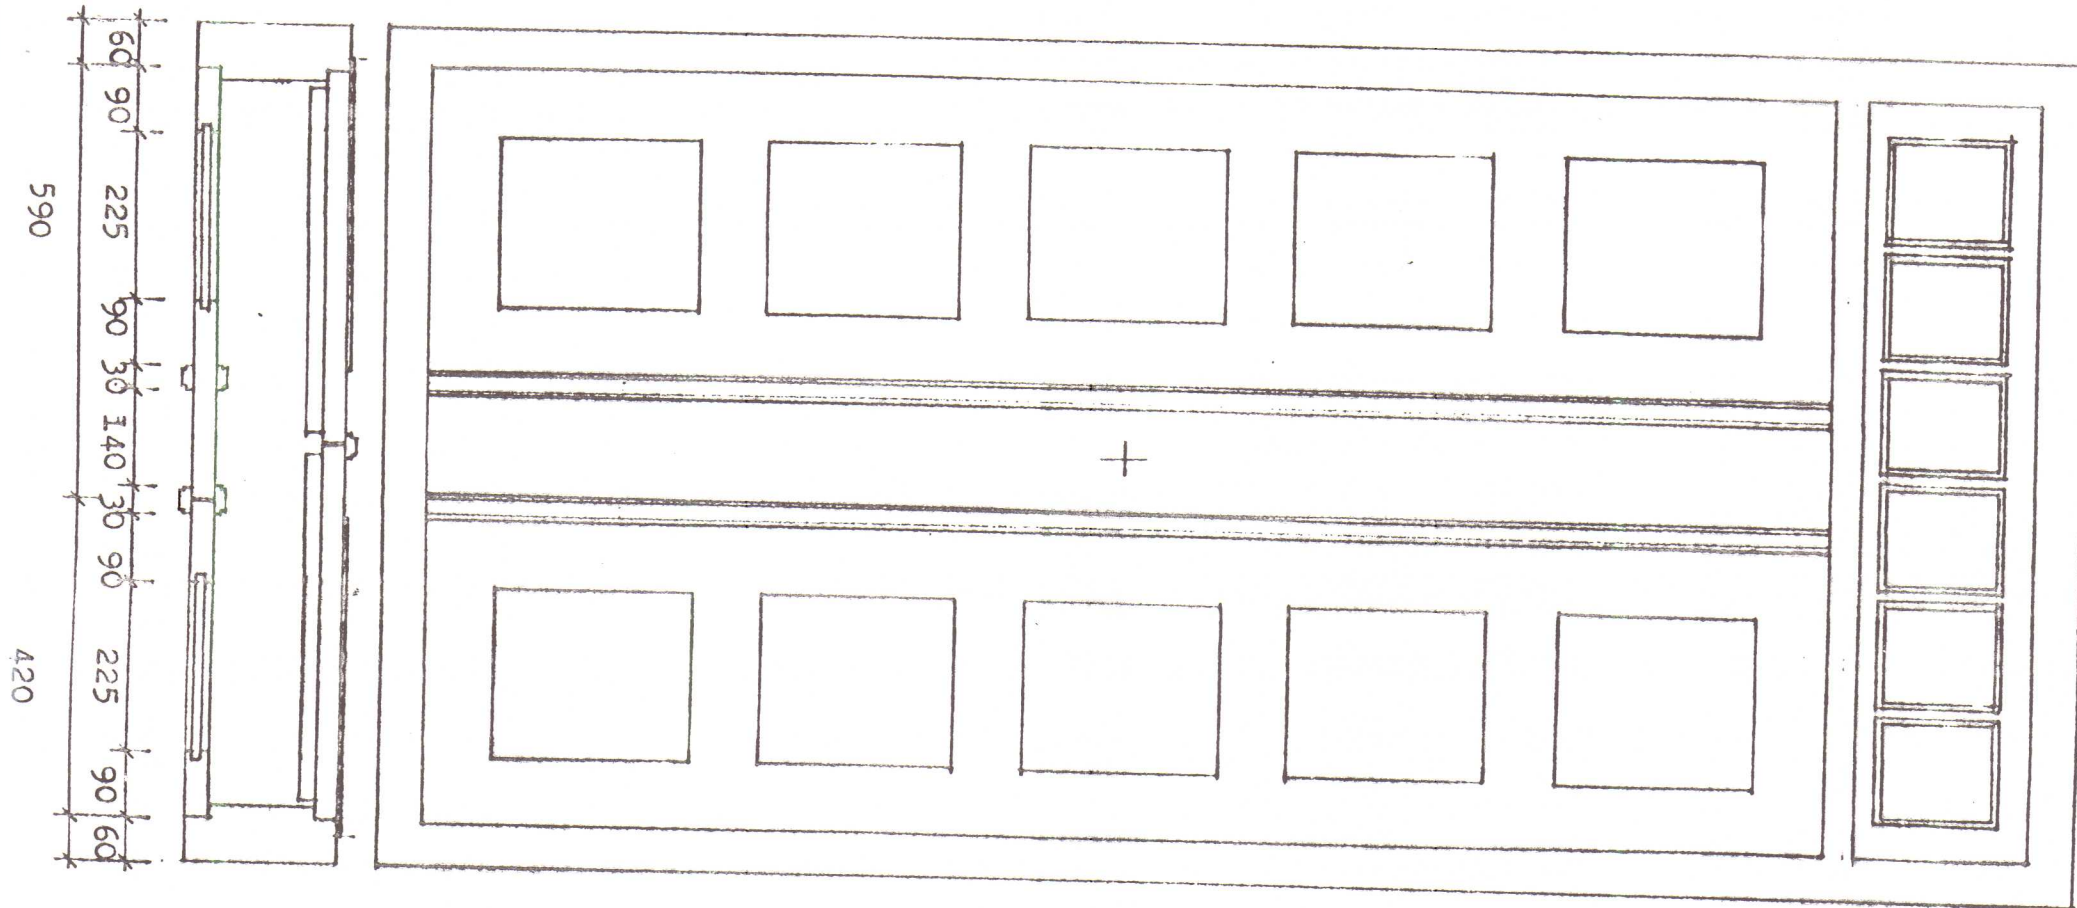

1635
840
1635
1510

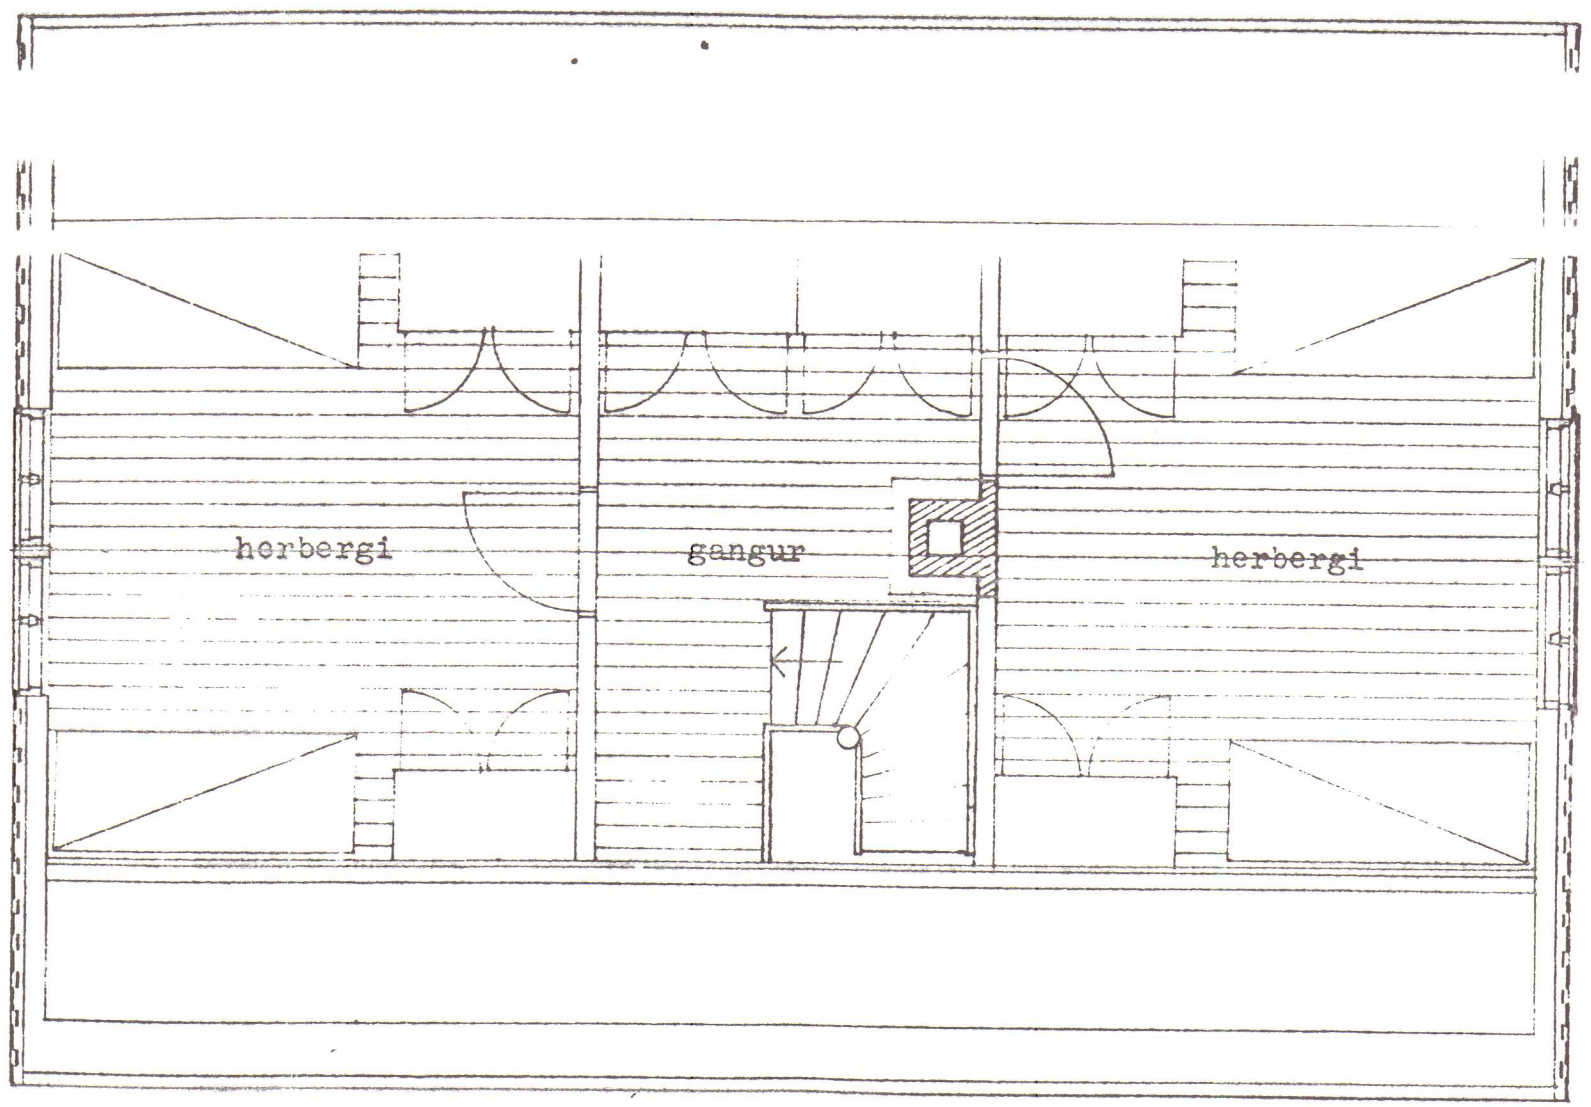


230 3495 130 2160 480 130 3545 230
10400

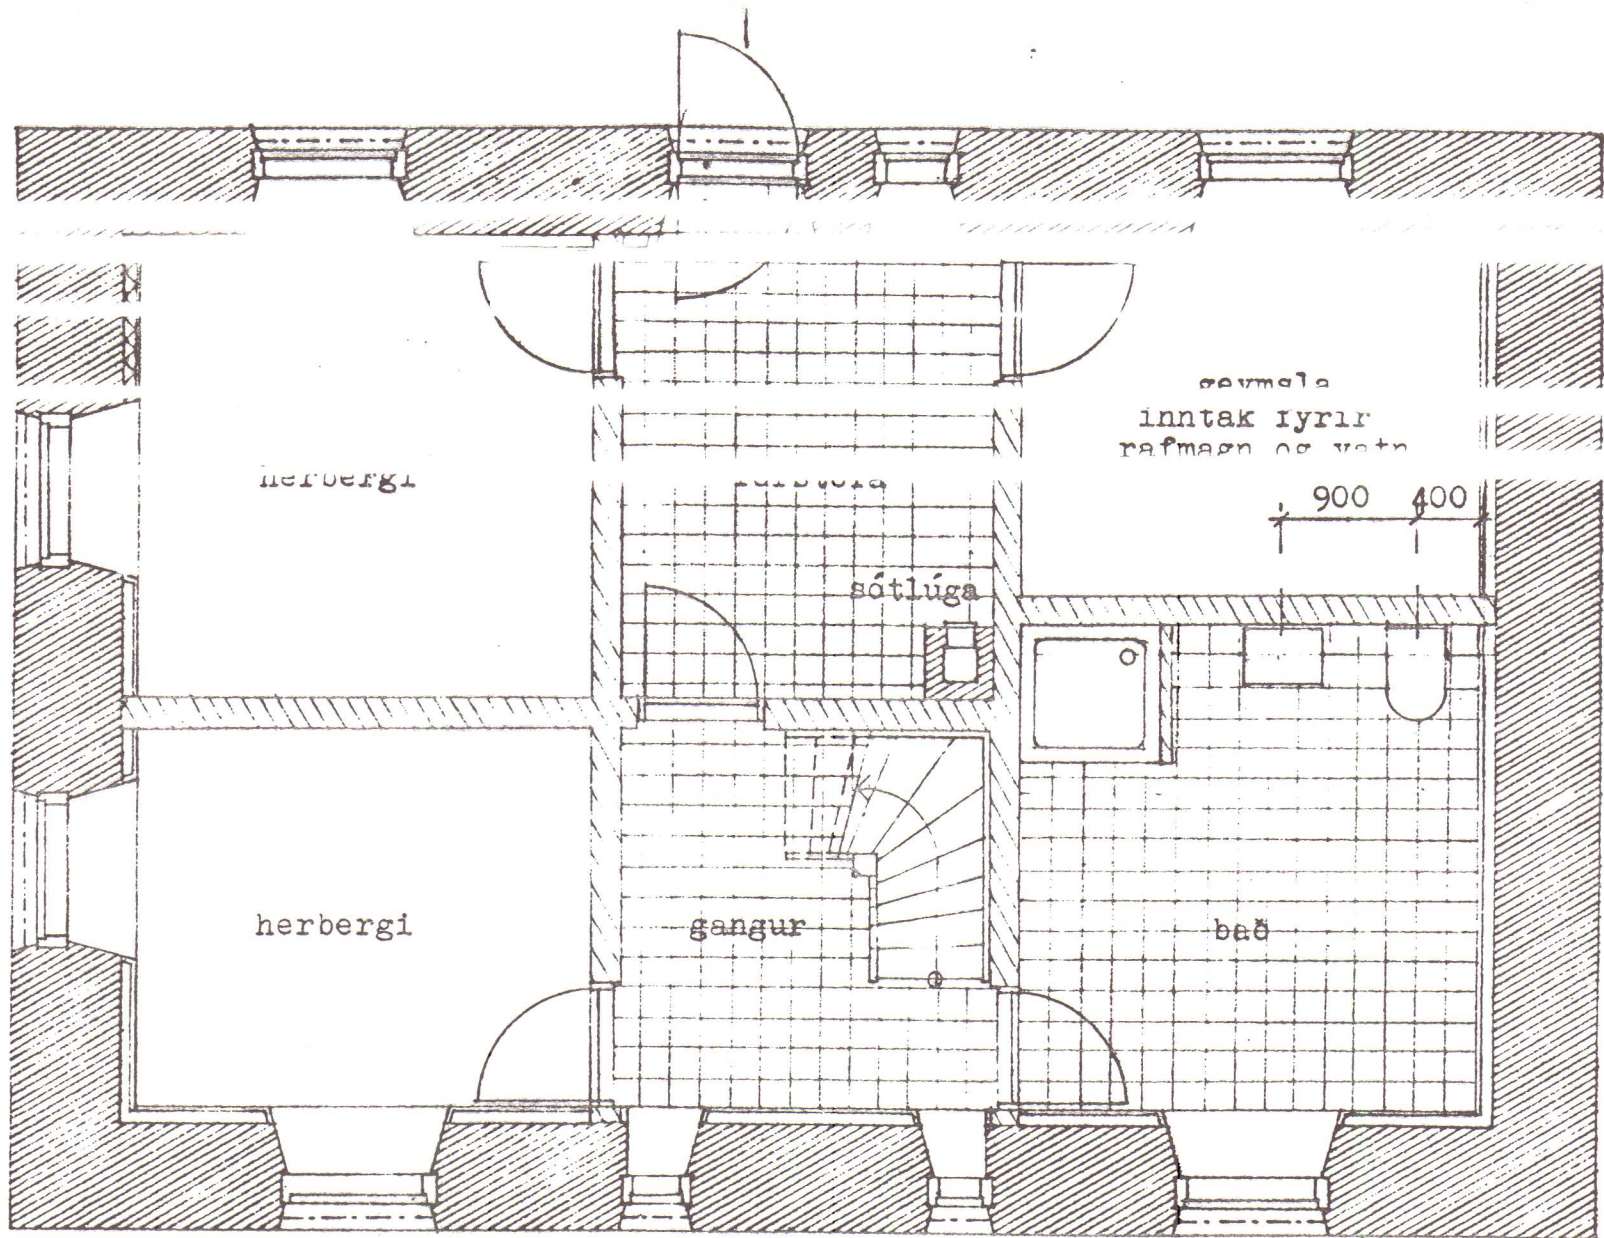

625 210 84
 200
 1625 2675
 130 3075
 840 1245
 200 625


4.

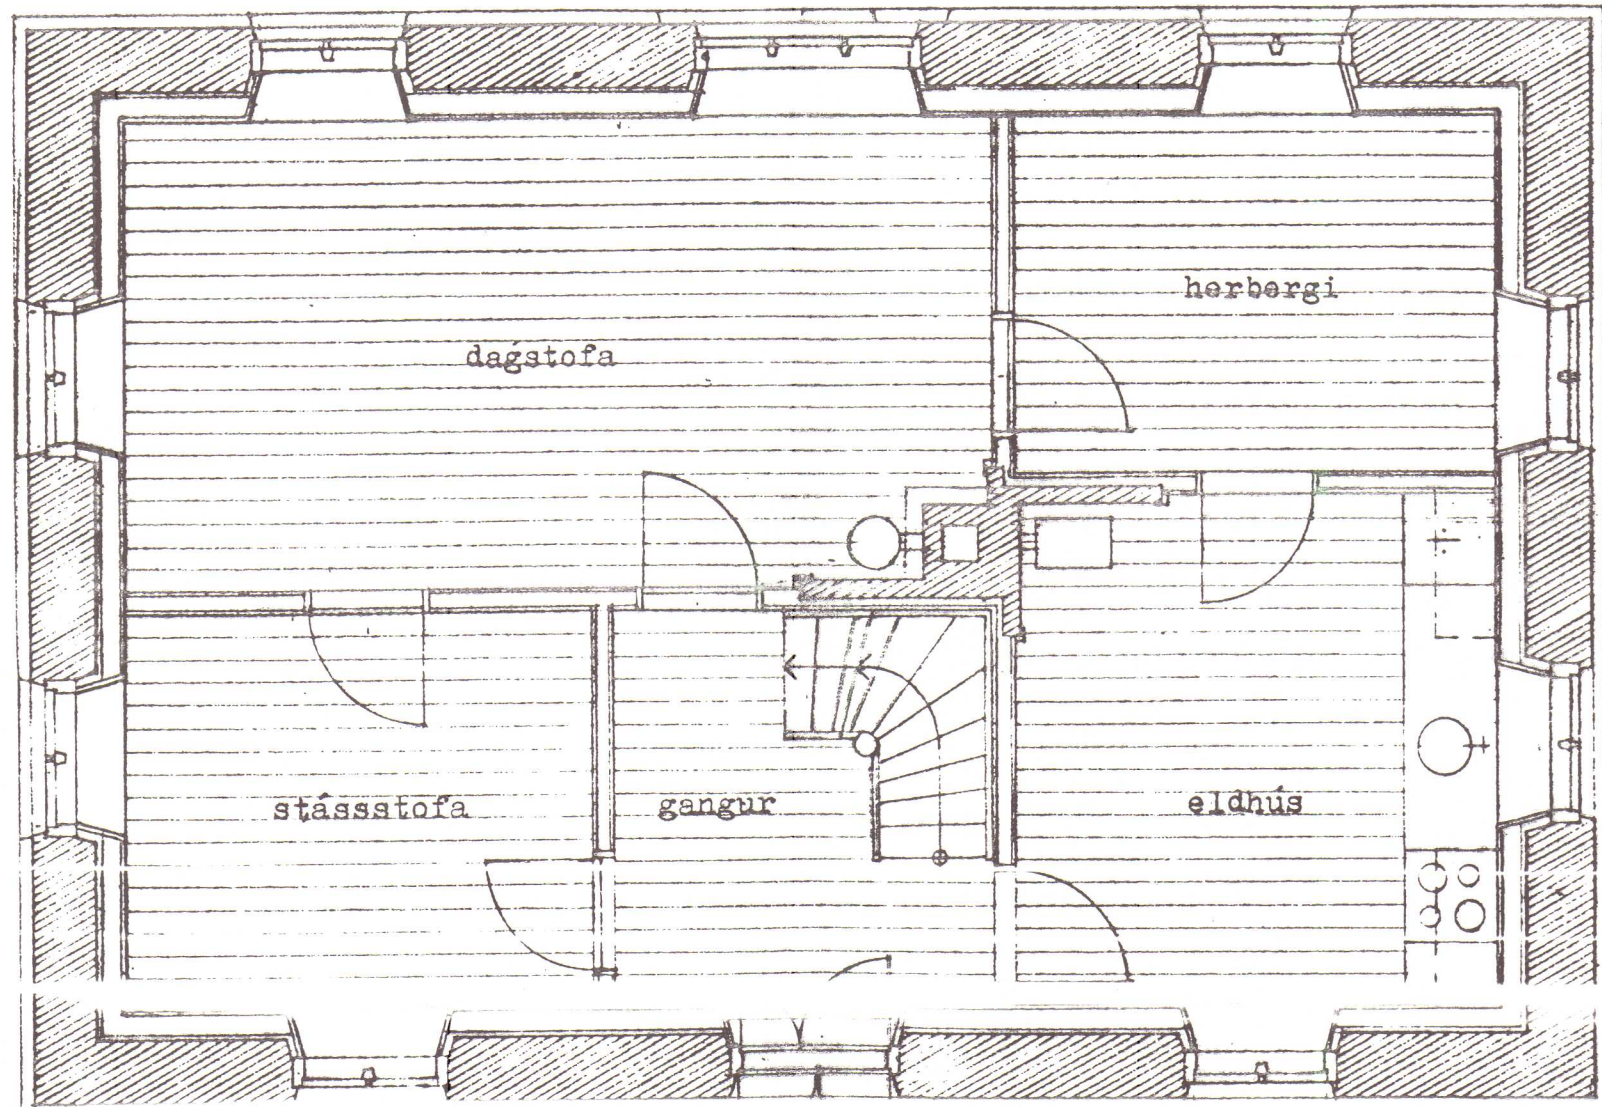


1225 200 3100 130 2640 130 3150 200 425

42 200 840 1535 840 130 285 840 1245 200 425

2x28 25 12 125 15

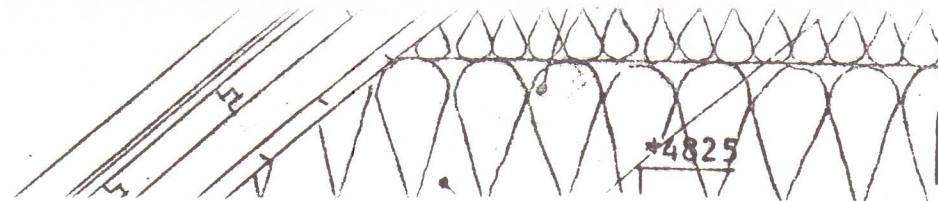

+4825

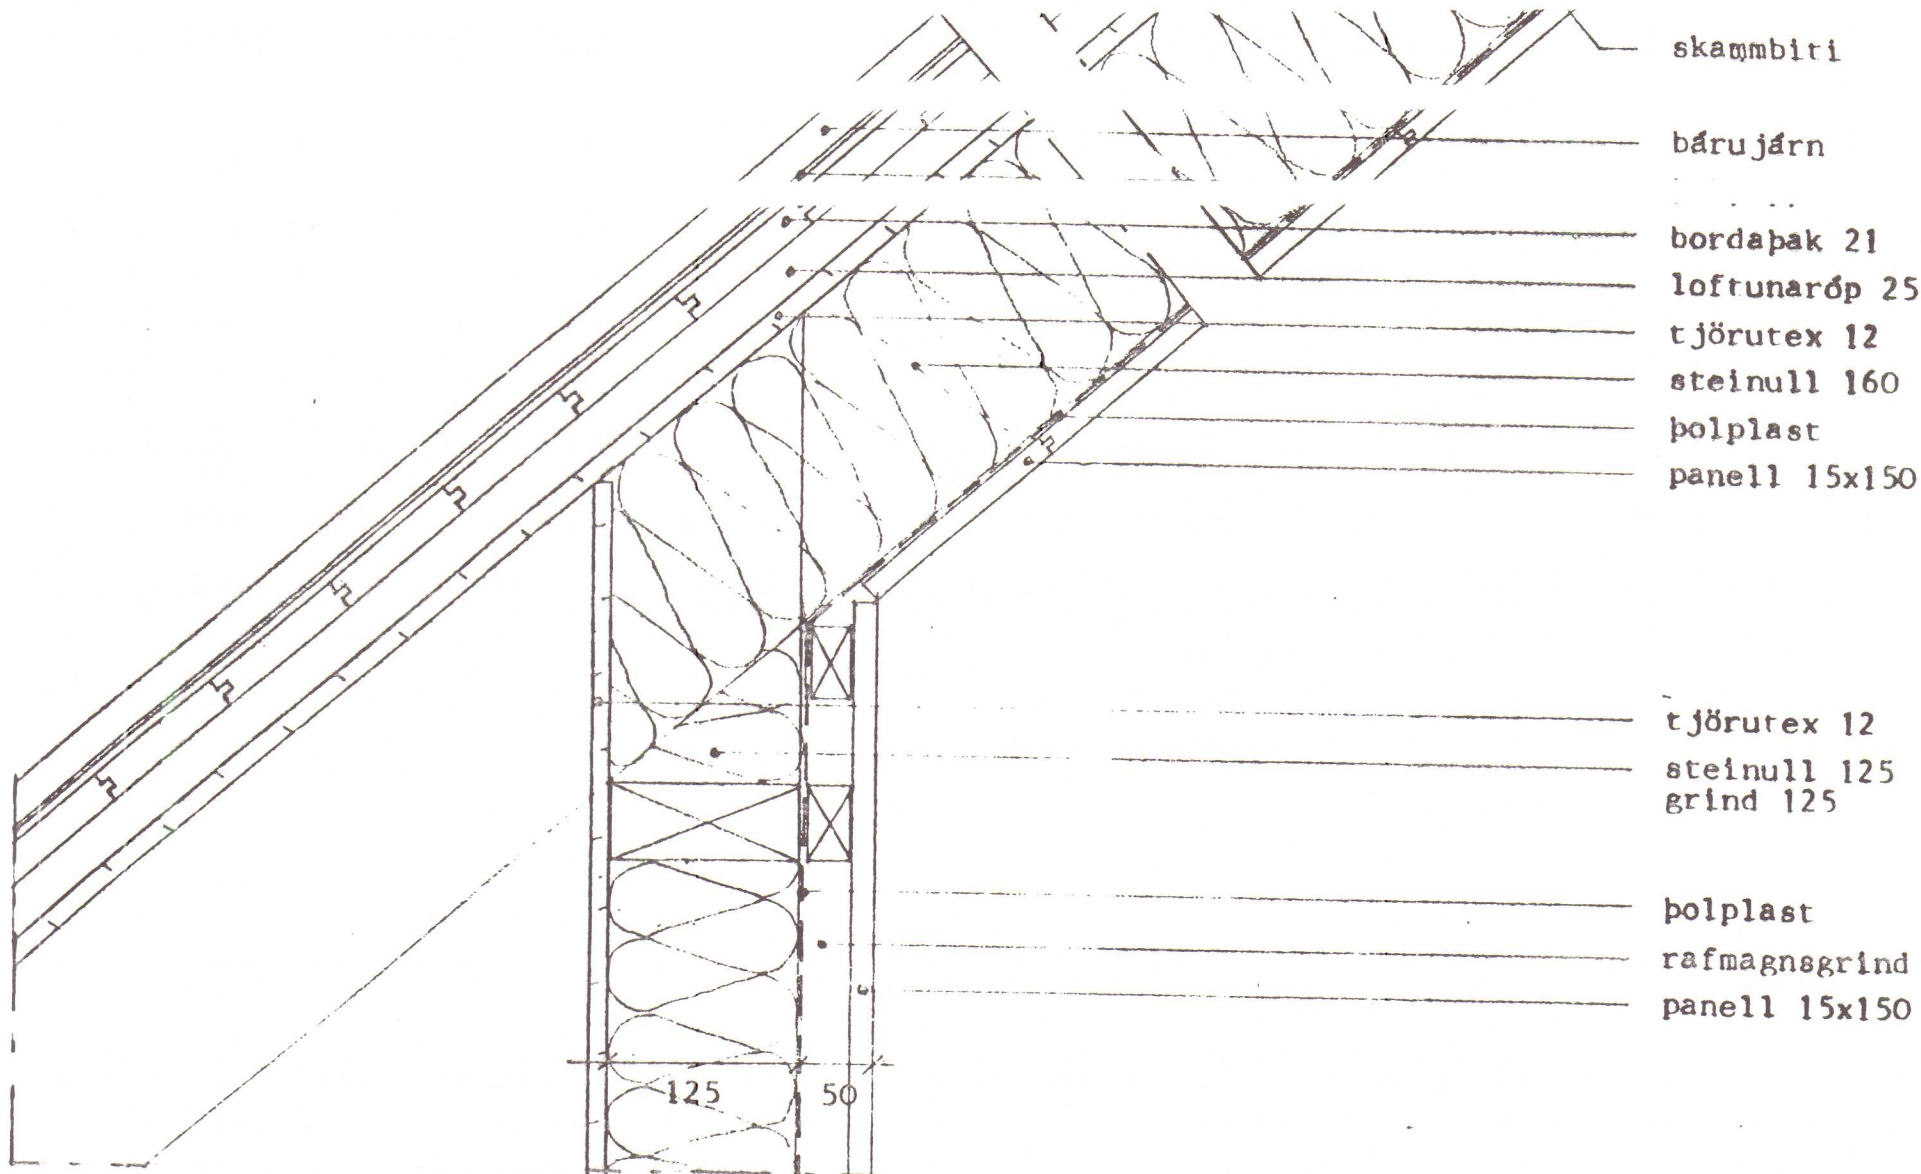

skammbiti

bárujárn

bordapak 21

loftunaróp 25

tjörutex 12

steinull 160

polplast

panell 15x150

tjörutex 12

steinull 125

grind 125

polplast

rafmagnsgrind

panell 15x150

125

50

Jon Nordsteien
Olöf Flygenring

arkitekt mál
arkitekt fái

Klömbur í Vestur-Hópi

Pakkantur á rafli. snælding í haka dætti 1. r.

62/0

vindskeið

timburklædning
28x150

loftunarlistar 25

tjörutex 12

örind 125

panell 15x150

125

200

bárujárn

þakpappi

bordapak 21

loftunardép 25

tjörutex 12

stainull 160

þolplast

panell

2x28 25 12 125 15

150

35

215

10

(1340)

galvanhlíðuð
pakrenna 5"

tjörupappi

kitti

30

100

200

ca. 425

325

25

125

50

spjaldapak
vindpappibolplast
rafmagnsgrind

áfella

87

15°

