
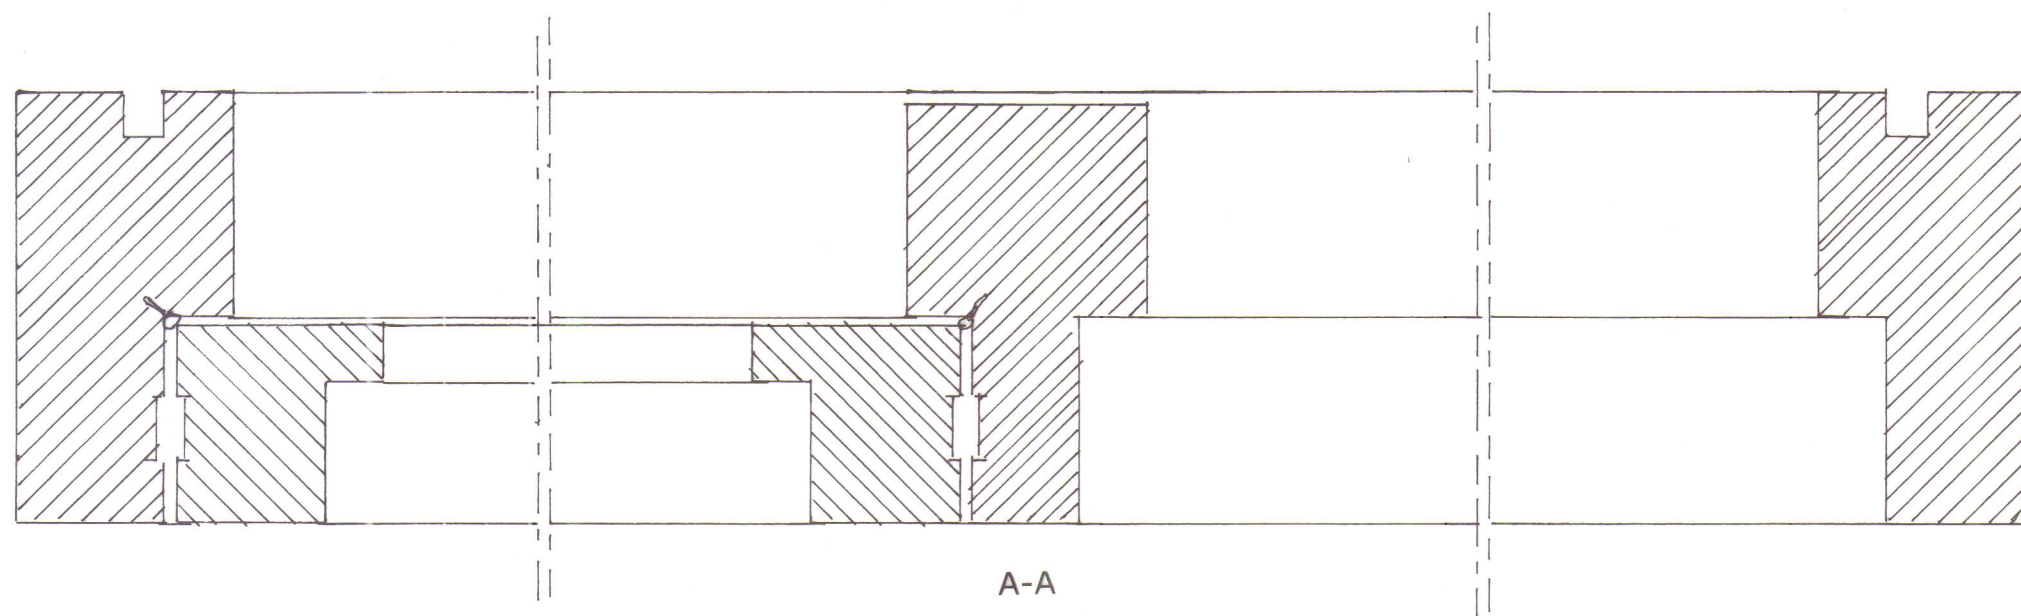


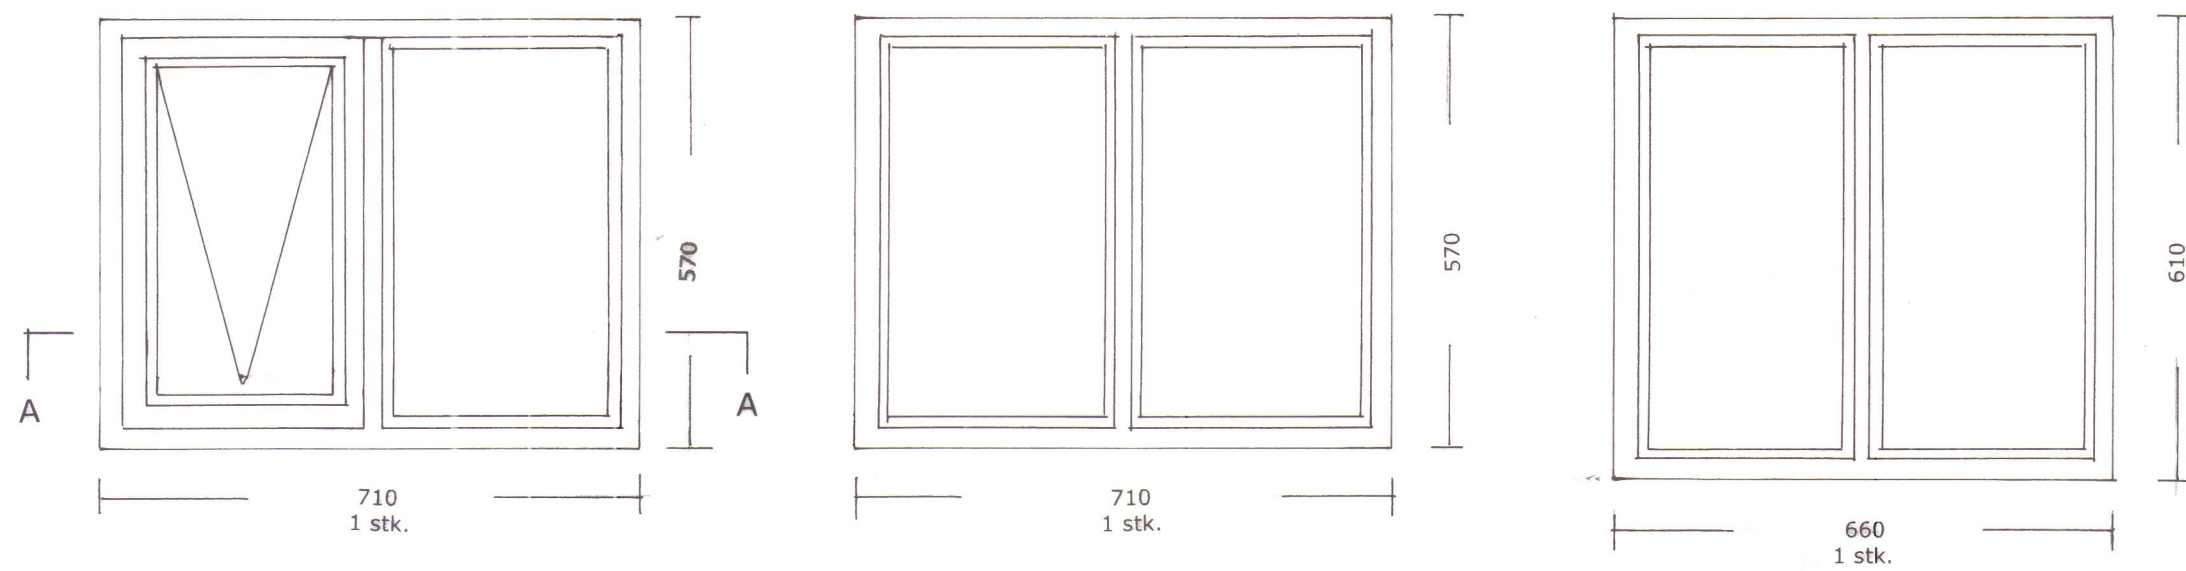

Klapparstígur 1, Hvammstanga (Holt)			
13.02.2012	Gluggar í kjallara: Útlit 1:10	Snið 1:2	G. Sig.
GUNNAR SIG. SIGURÐSSON, MÝRARBRAUT 11. 540 BLÖNDUÓSI			sími 452 4162 696 8838