

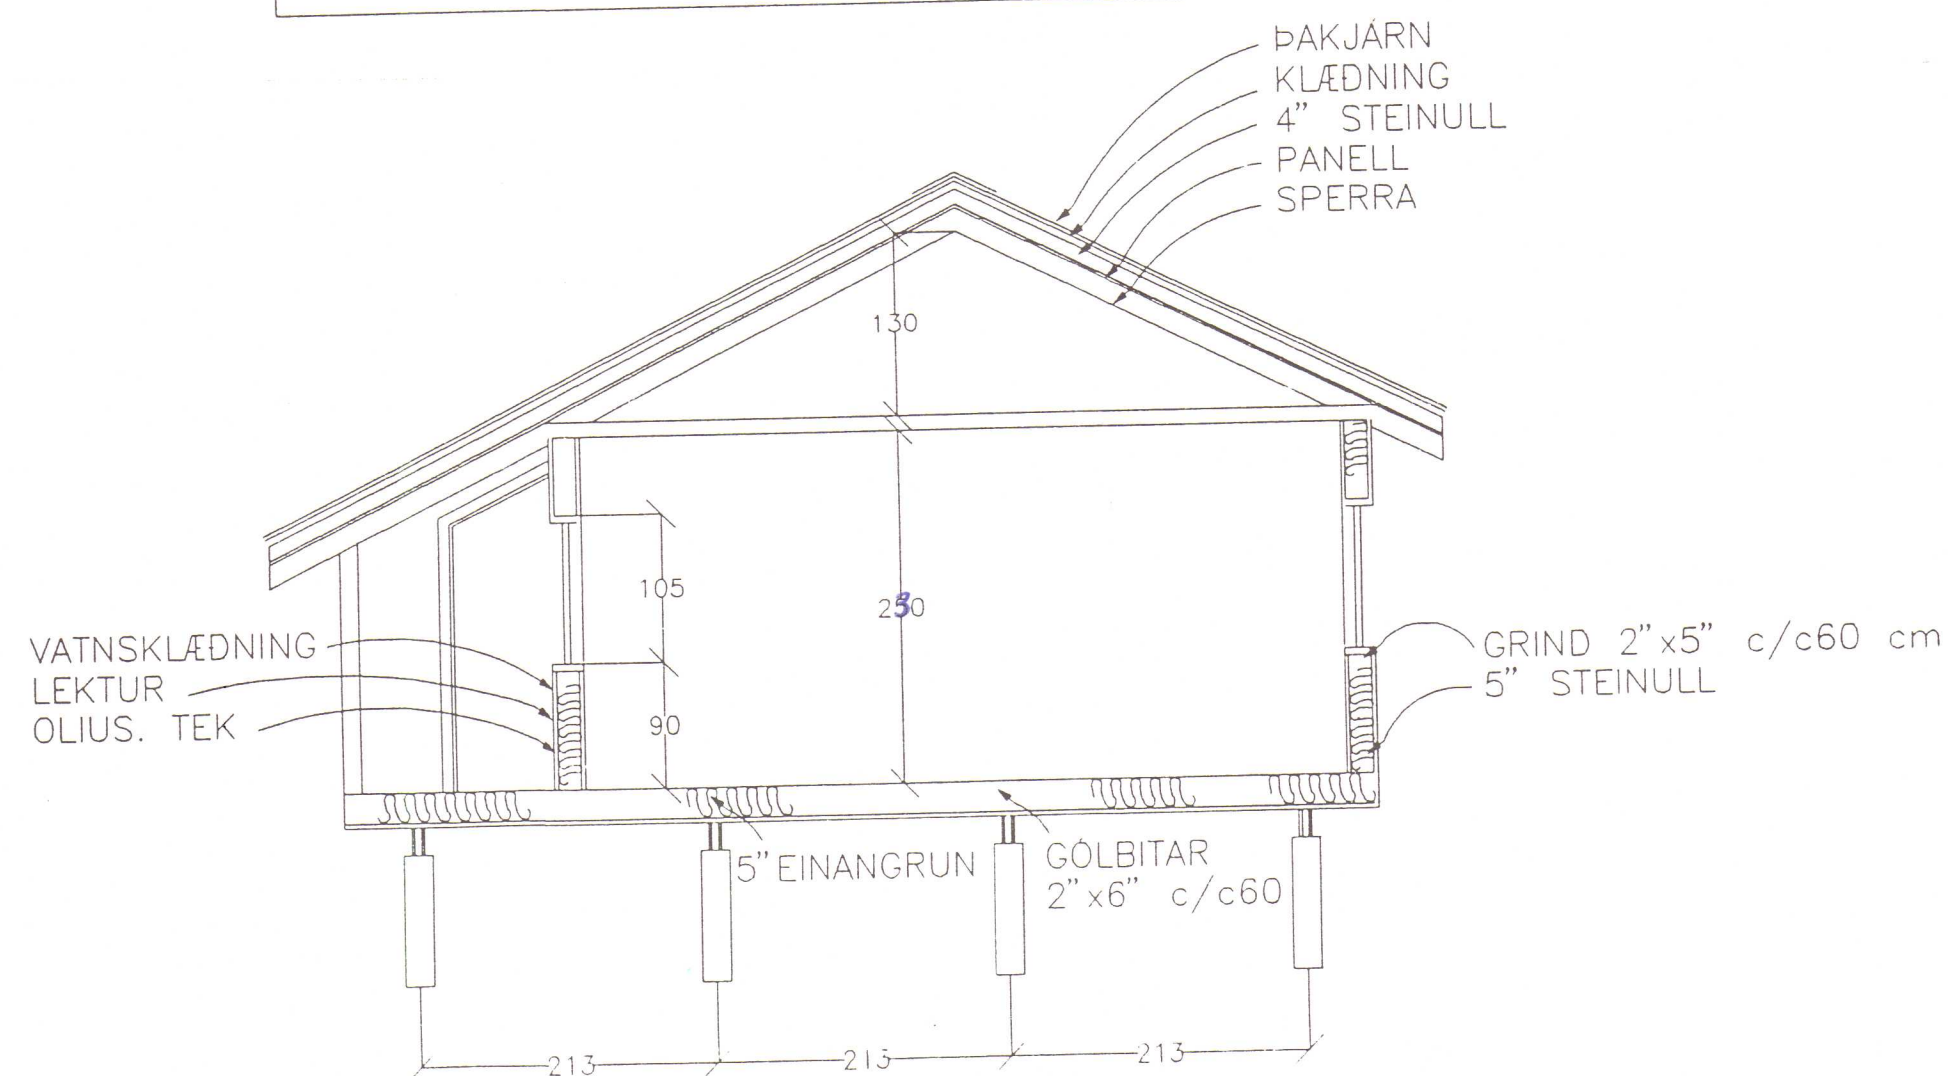
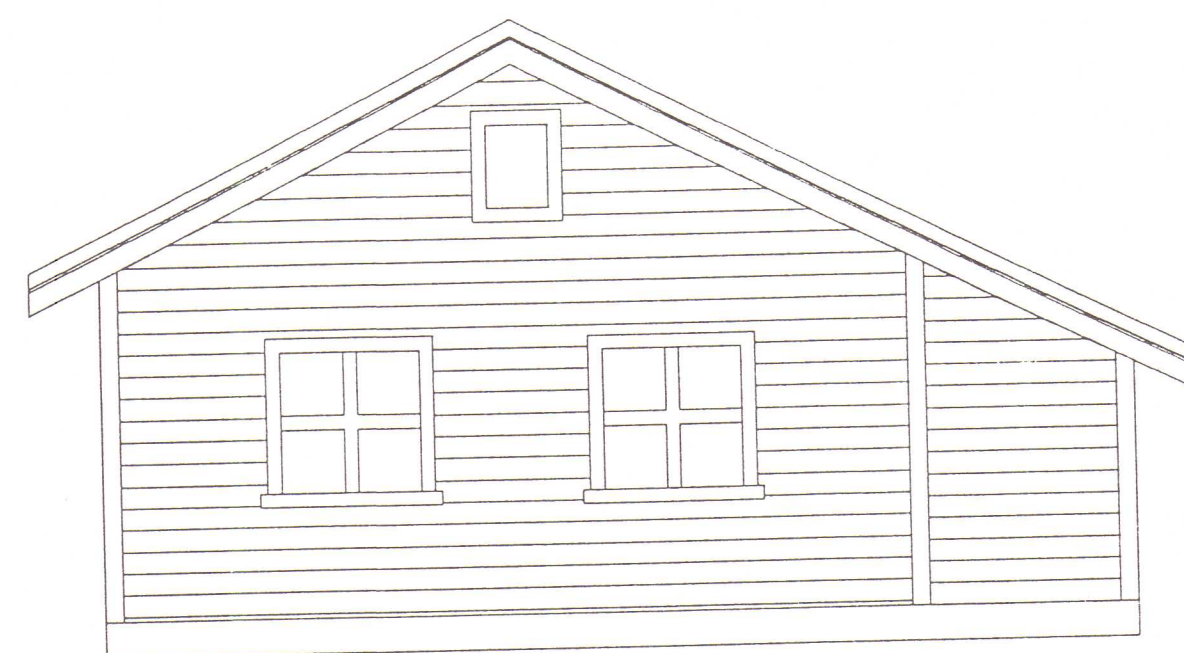
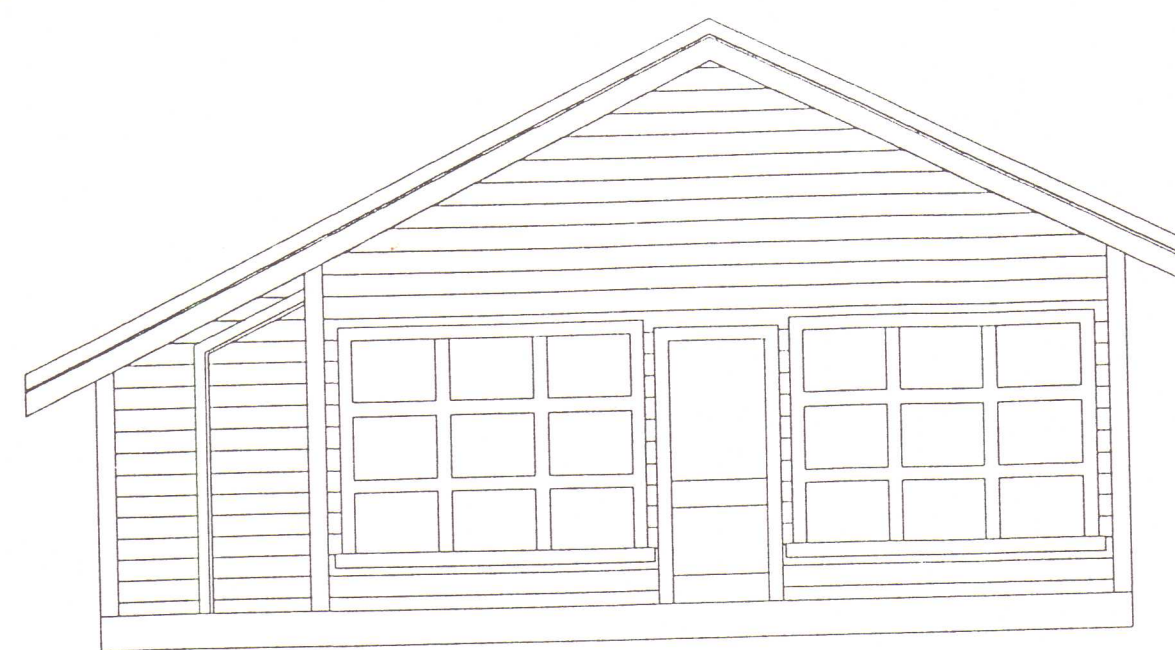
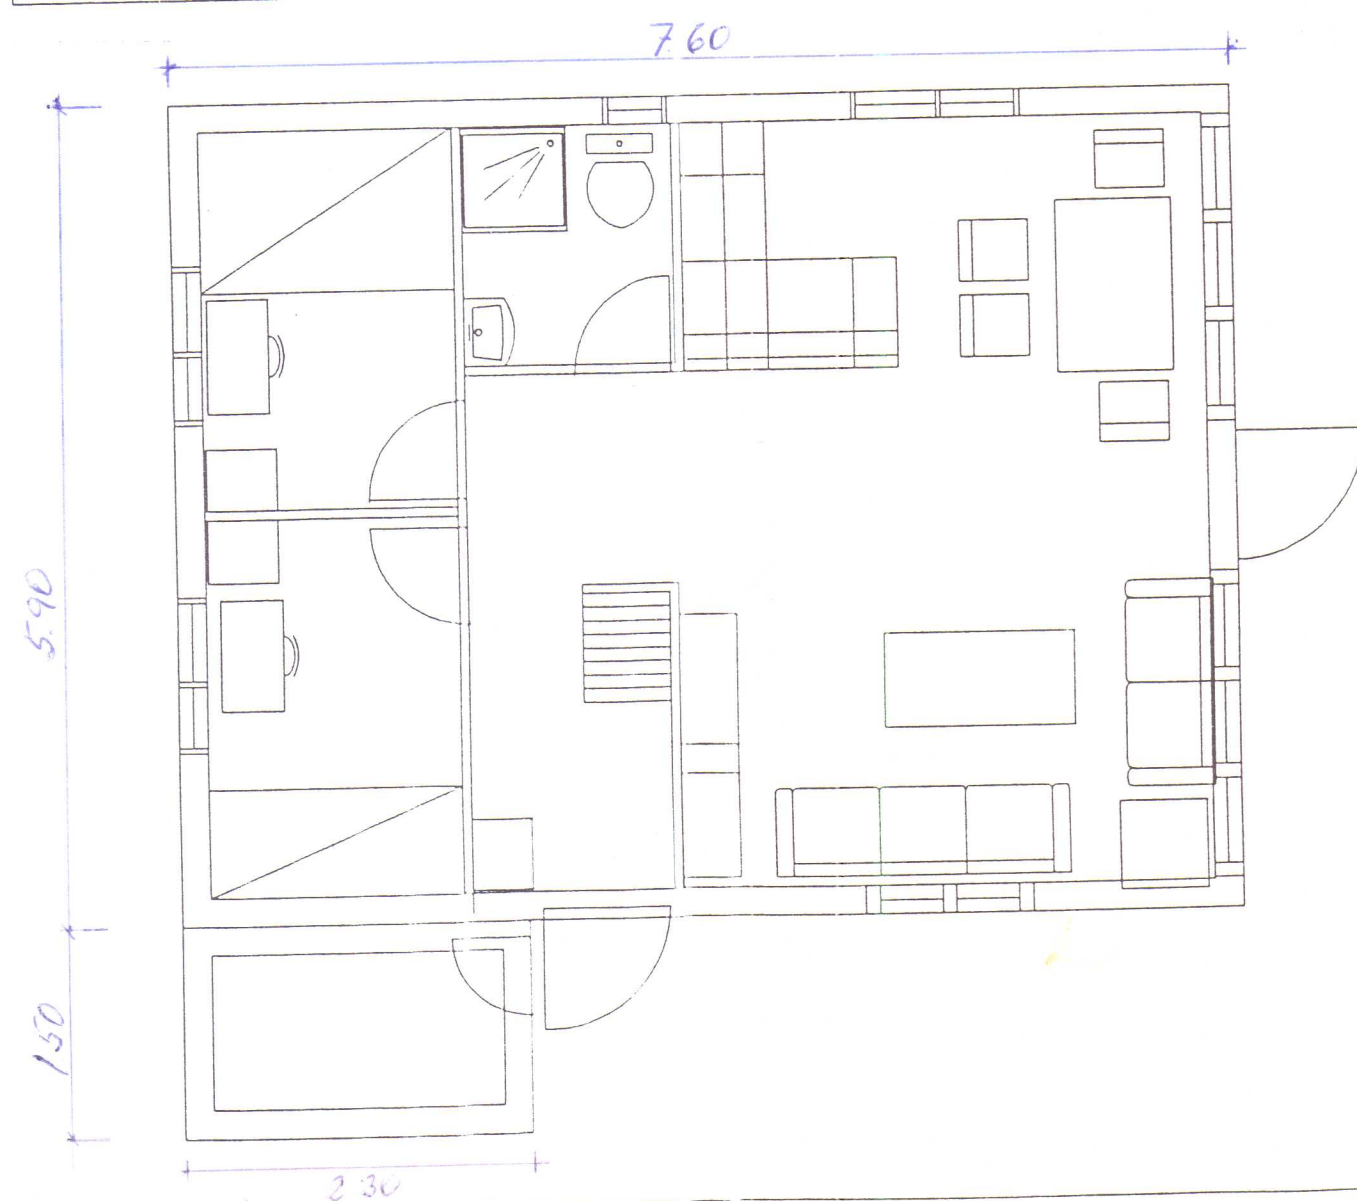


Samp. i byggingarnef
30.6.1991
Halldór P. S.

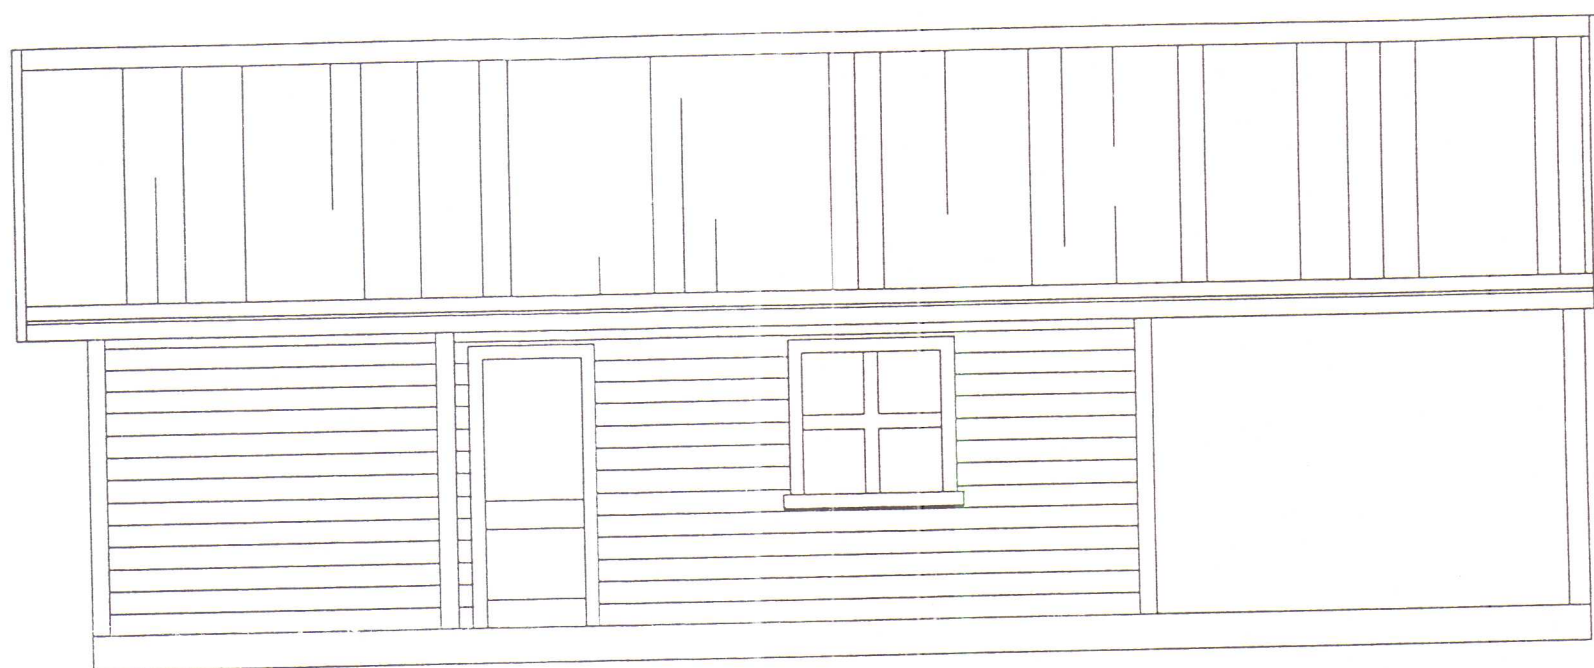

Sumarhaus á Keflavíkurmyri

Eignendur: Jóhannur P. Jónsson Rt. 030558-3919
Guðni Valtíma Þórhildur Rt. 010636-2839

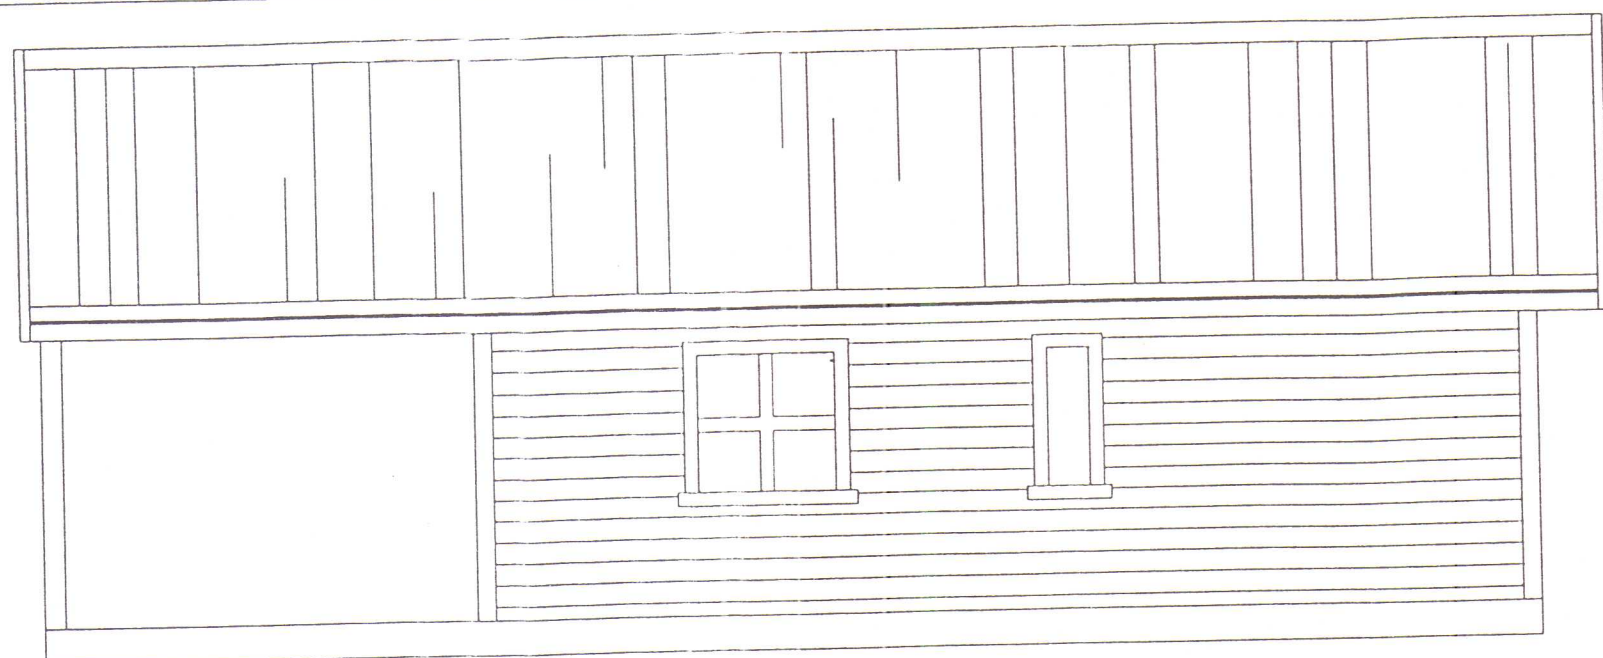

NÝJA
TEIKNISTOFAN HF

SÍÐUMULA 20
108 REYKJAVÍK
SÍMI 91 688899 FAX 680868

VERK
MÁL
TEIKNAD

NR
DAGS