




SKEYTI Á LANGBANDI

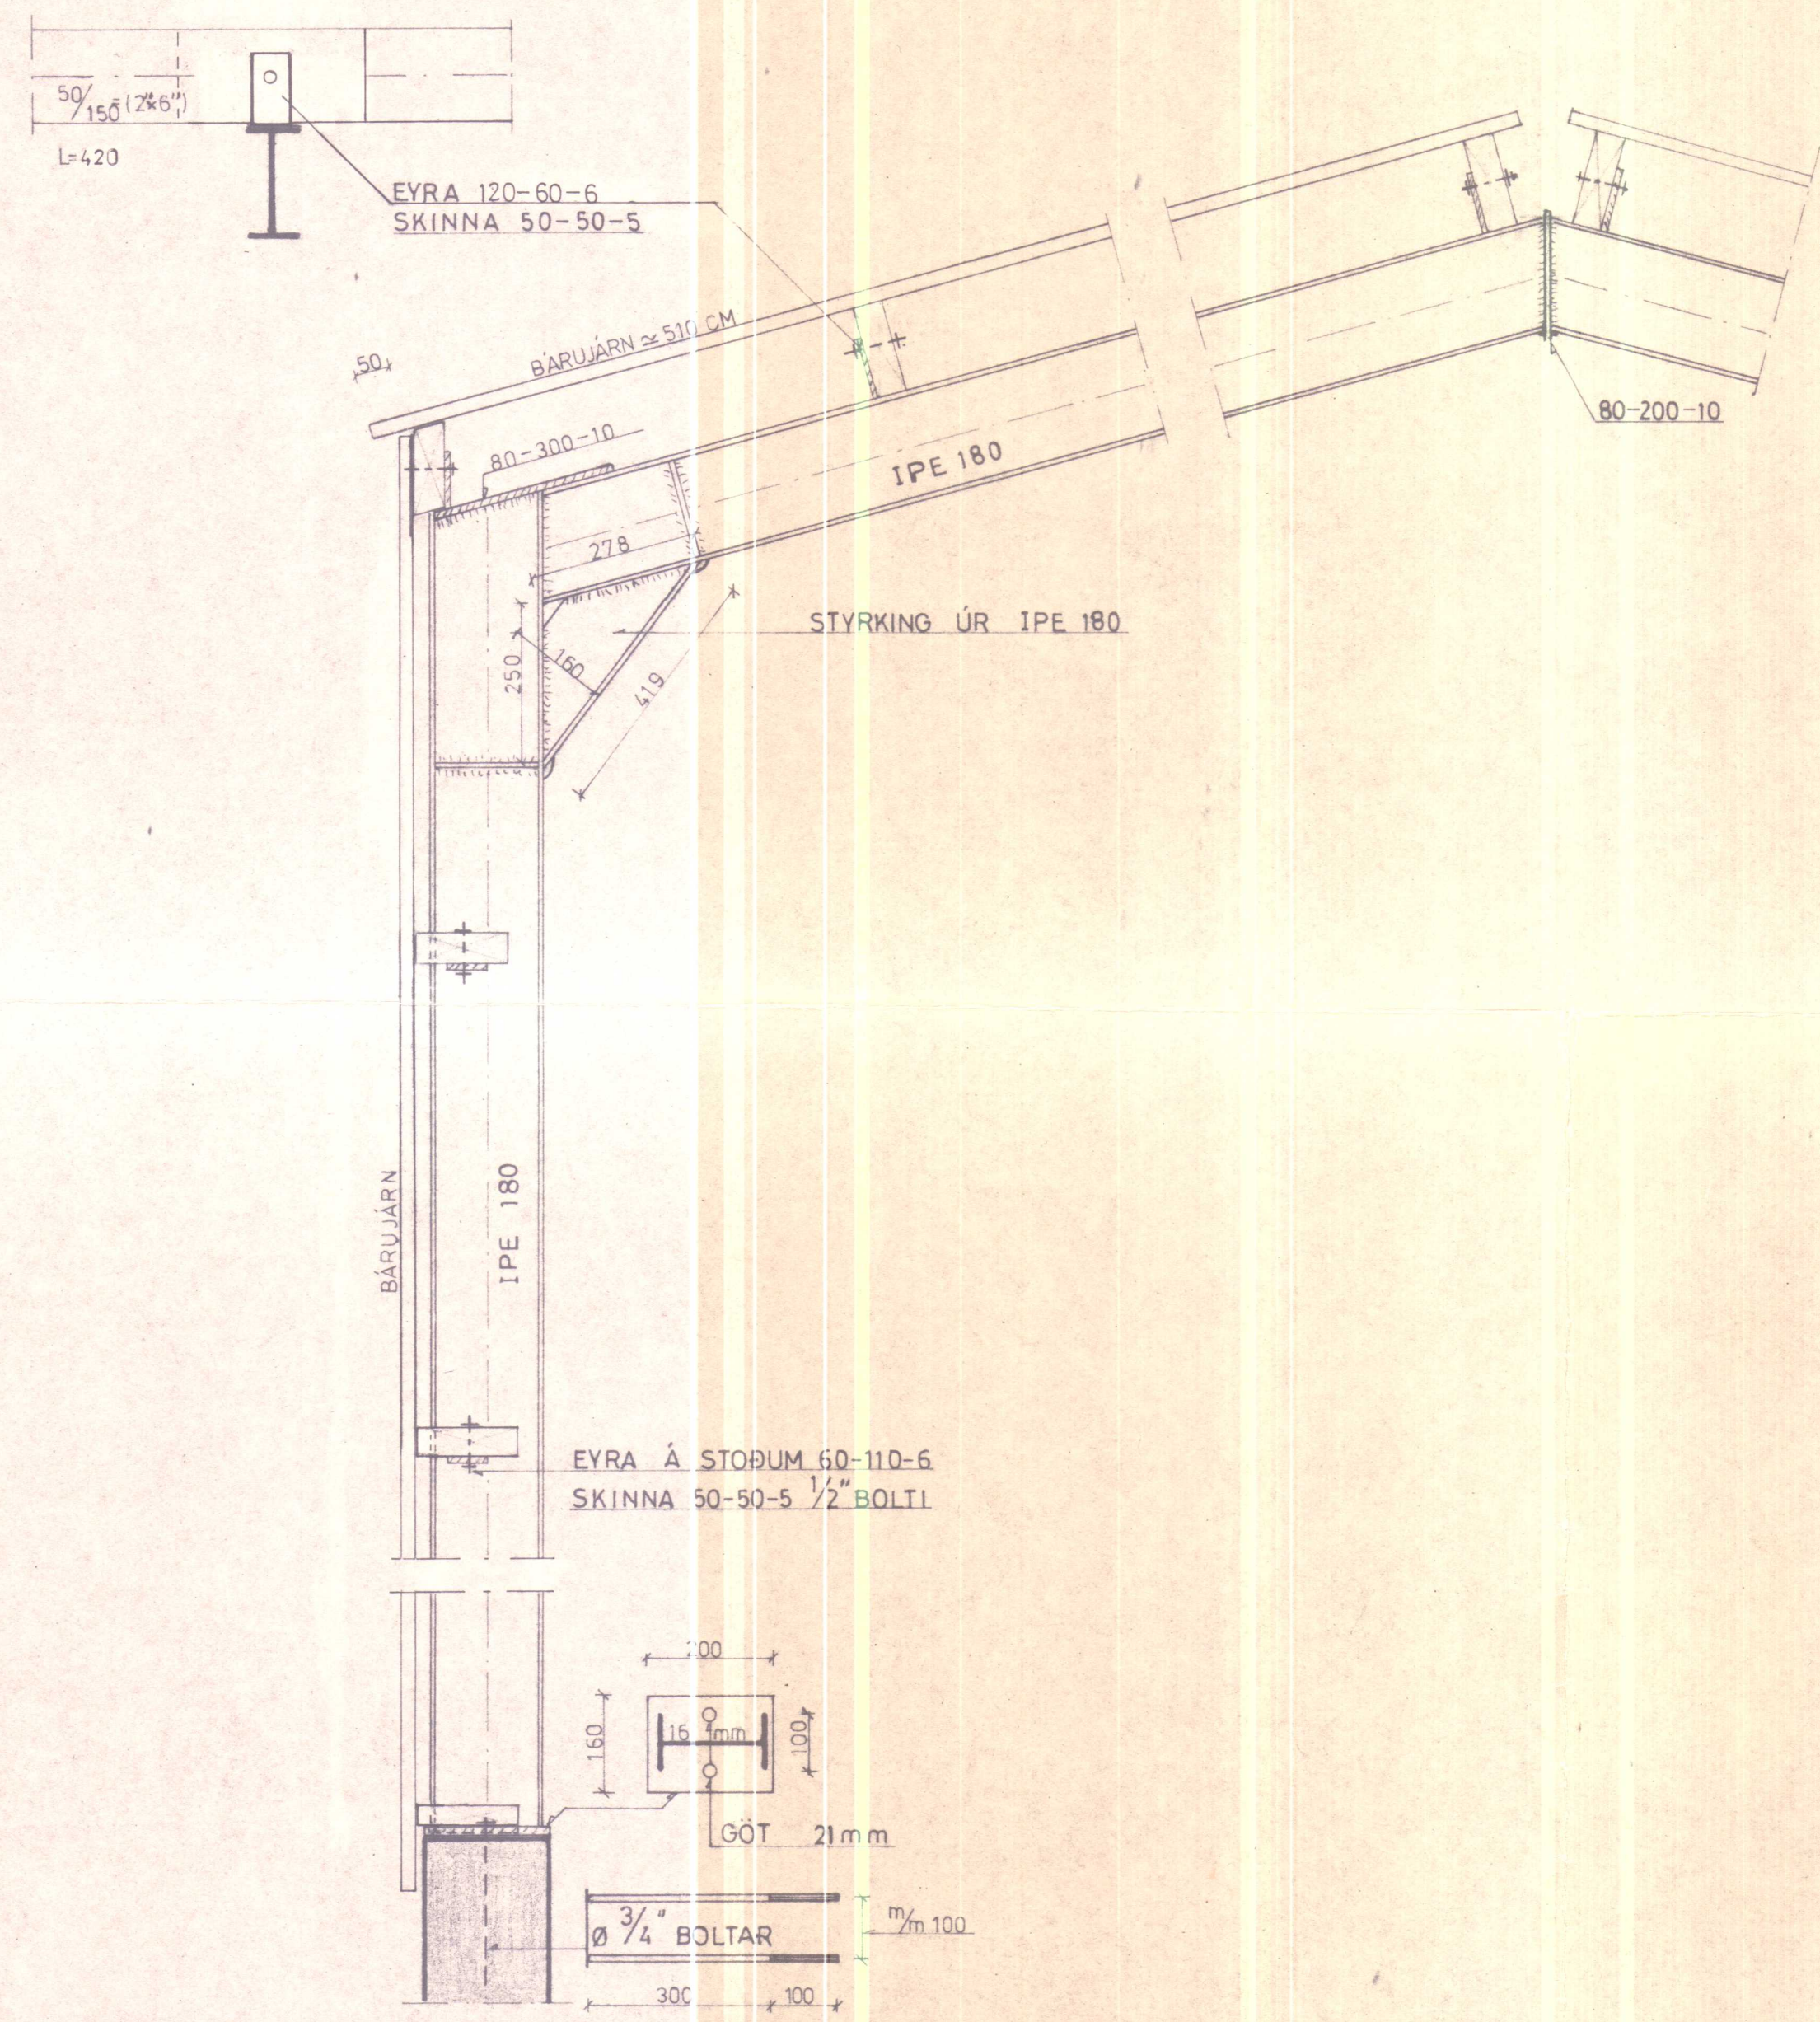


VINDSTÝFING M=1:50

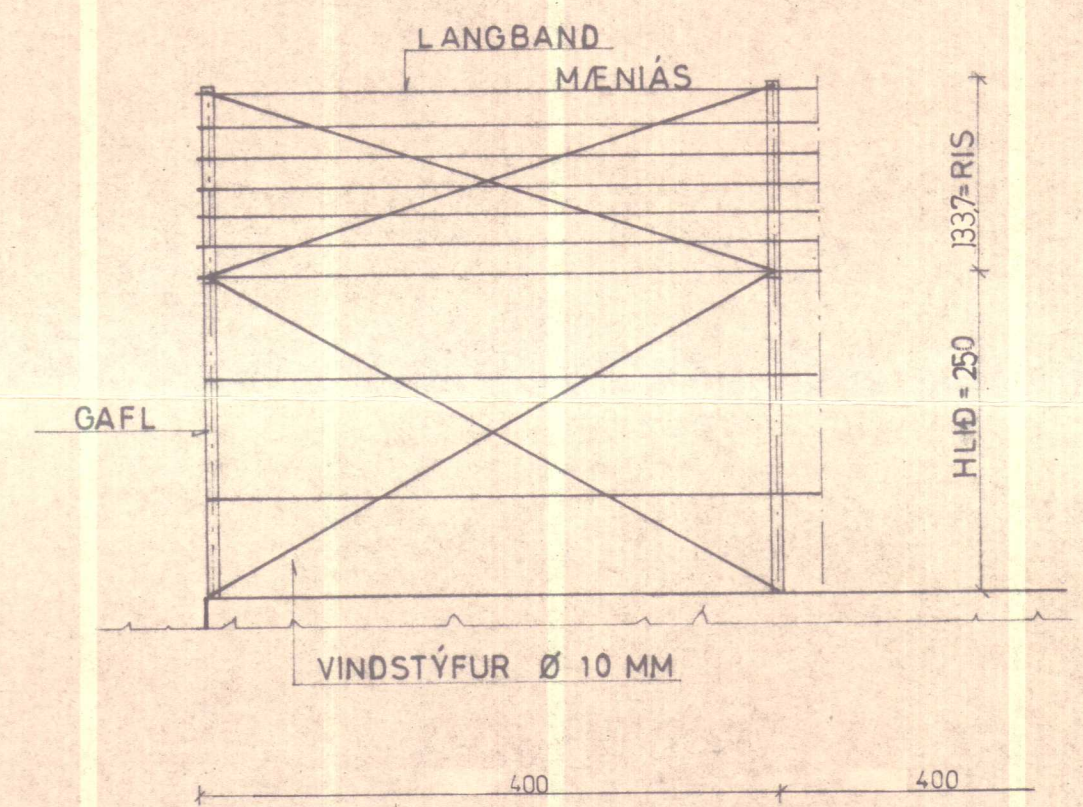


BL 60-4397 KOLUGIL, ÞORKHHR., STRAND.			
Landnám ríkisins			
VÉLAGEYMSLA		Mælikv.	Reikn.
m/m RAMMA= 4,0 BREIDD = 10,0		1 : 10	Tekn.
		1 : 50	Samb.
Reykjavík, SEPT. 1982		Verkefni nr.	
		3	
		Breytingar	

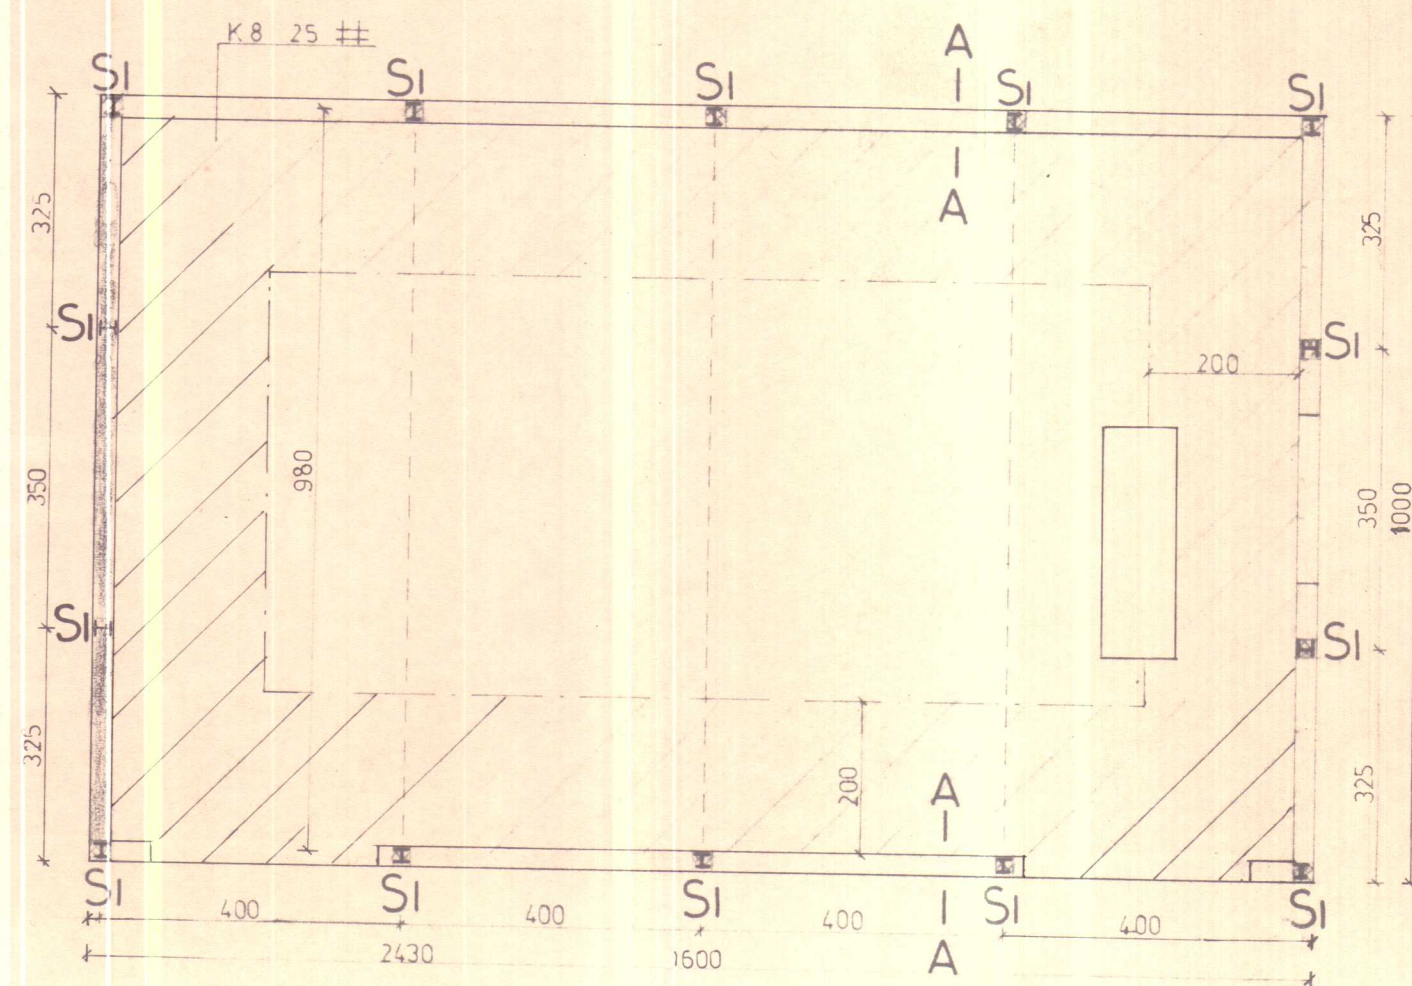

SI M:1:20

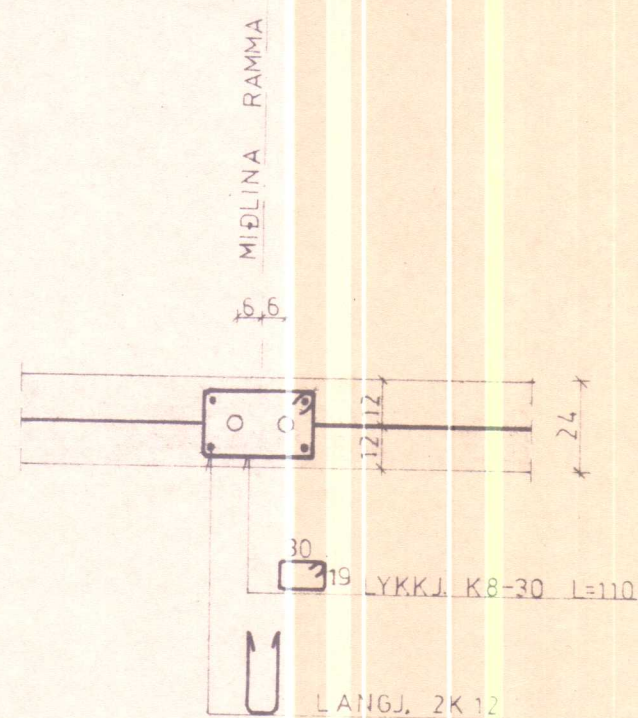

SNID A-A
M:1:20

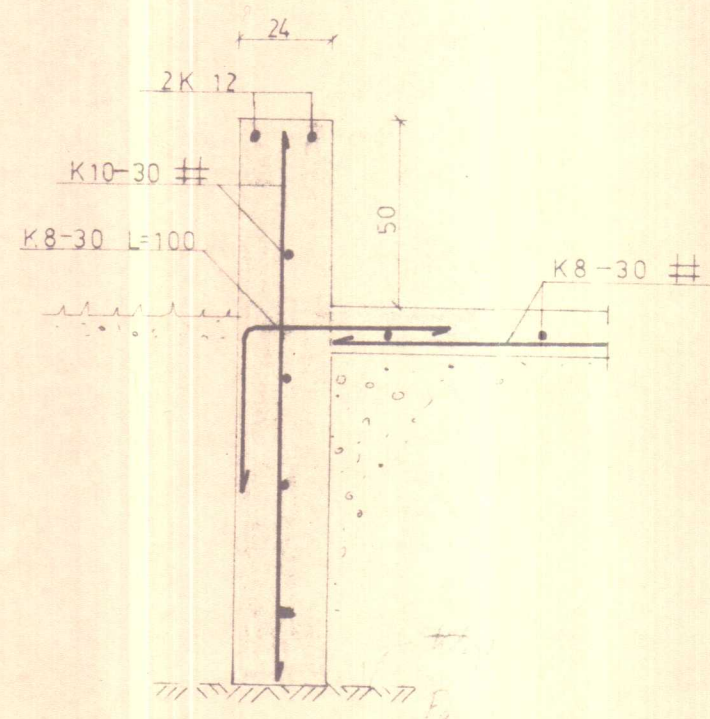

BL60-4397 KOLUGIL, ÞORKHHR., V-HÚN.

Landnám ríkisins

STÁLGRINDAHÚS
GRUNNUR

Mæltv.
1:20
1:50

Reikn.
Teikn.
Samb.

Reykjavík, SEPT. 1982

[Signature]

Verkefni nr.

1

Breytingar