
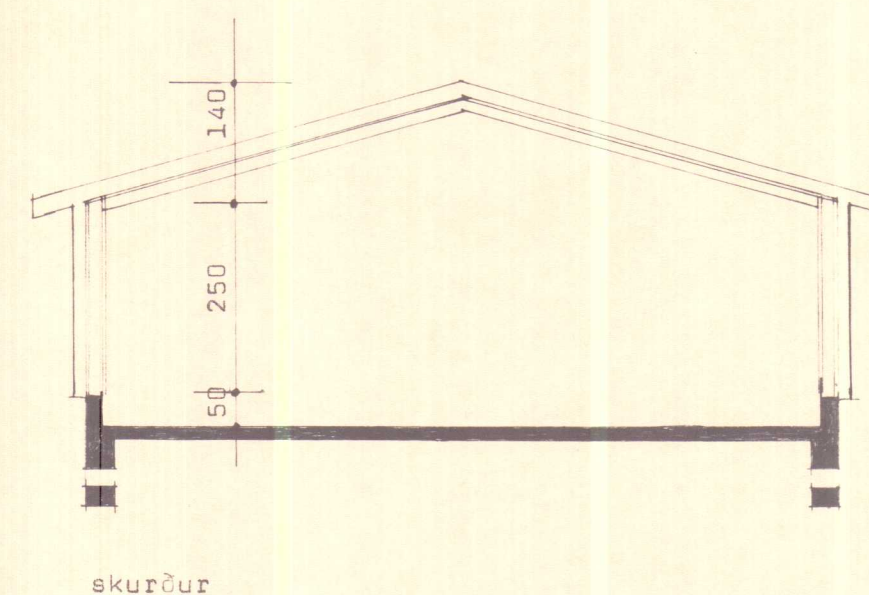
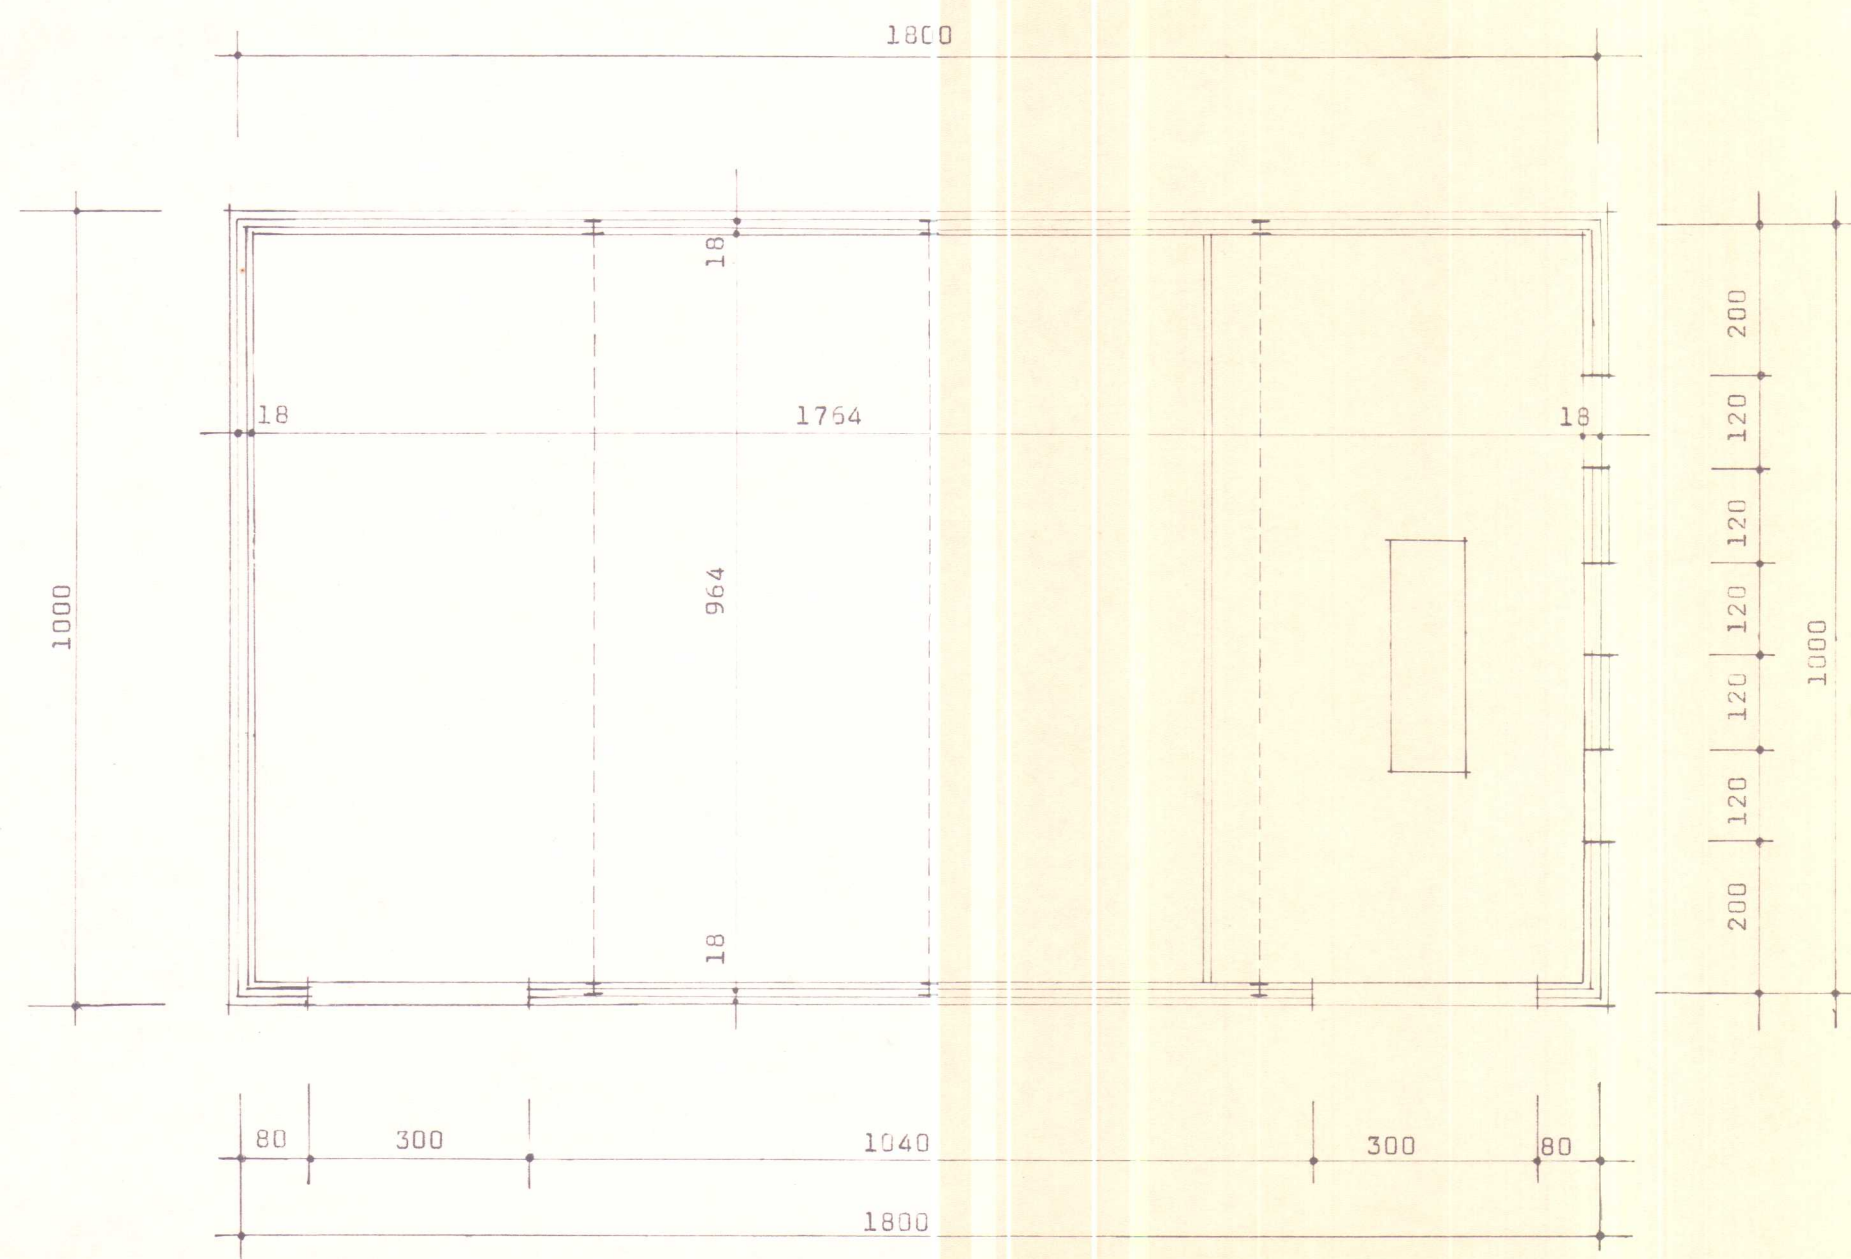
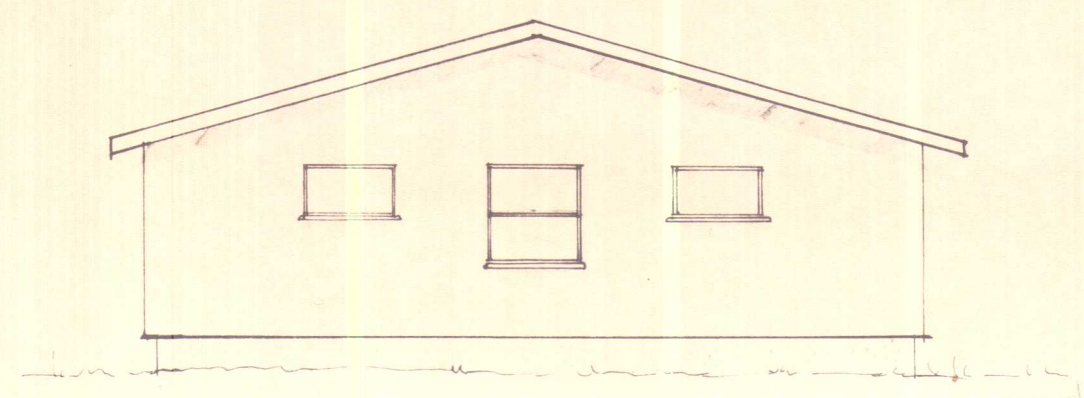
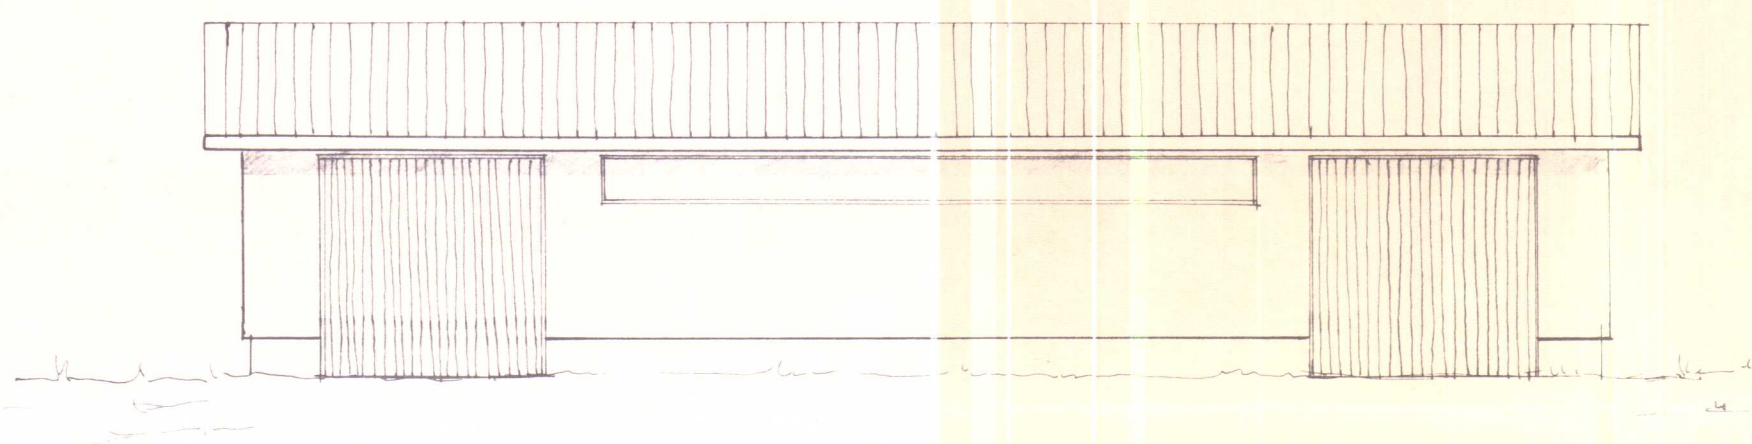
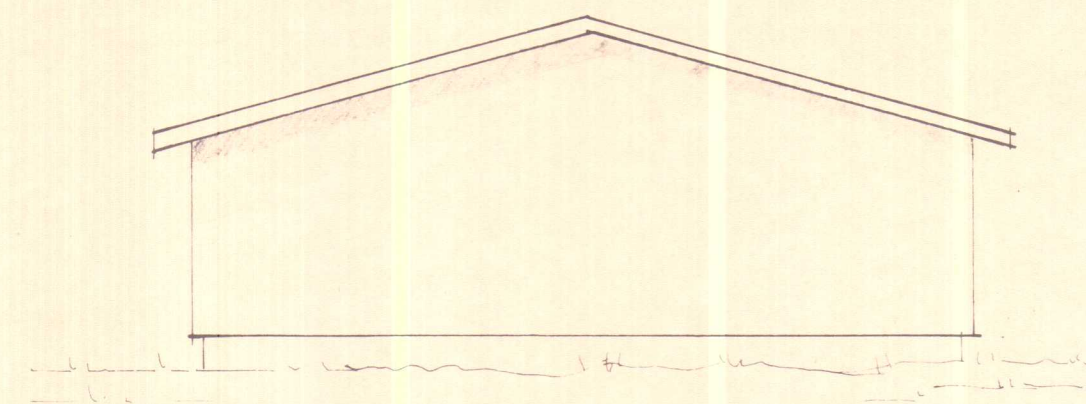


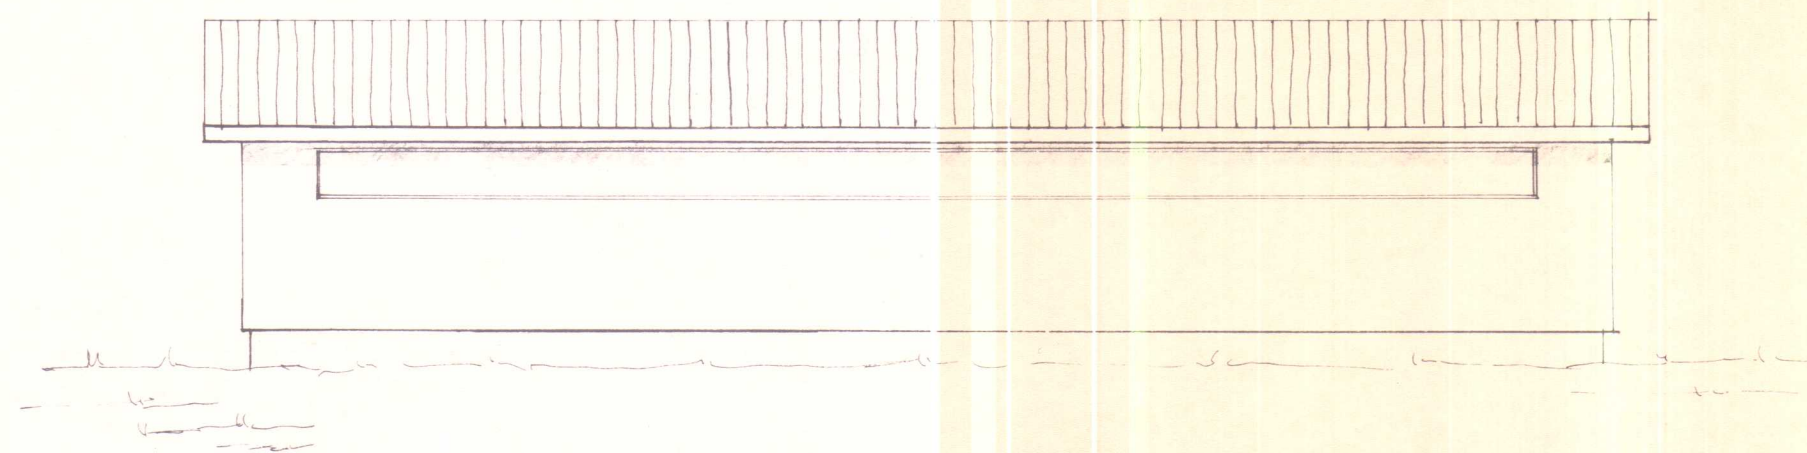

BL BYGGINGASTOFNUN LANDBÚNAÐARINS
LAUGAVEGI 120, REYKJAVÍK, SÍMI 25444
KOLUGIL, ÞORKELCHÁLSHÖR., V-HÖN.
velageymsla, stólarind
grunnmynd, skurður, útlit.
M: 180M² 666M³

TEIKN. NR. 60-4397
BREYTT FRÁ 60-4256
MÆLIKVARDI 1 : 100
DAGSETNING 13.08.82
TEIKNAD *GES* ark. stúd.

Sæmundur Jónsson