




A M. 1:20

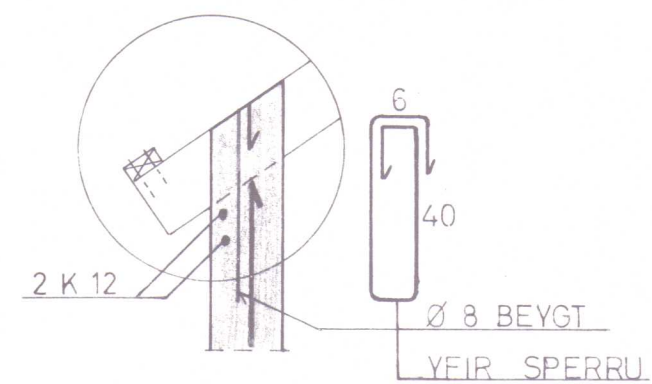


B M. 1:20

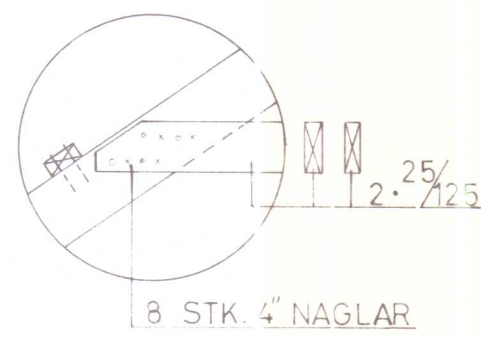

C M. 1:20

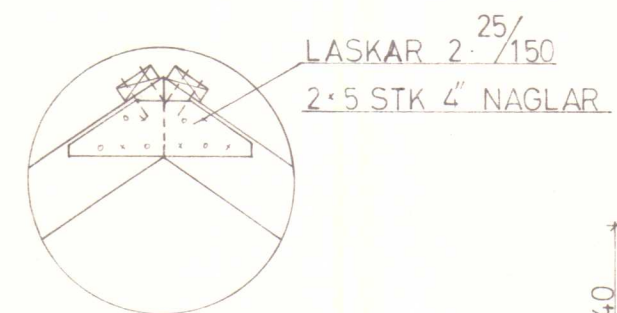


LÁRÉTT SNID Í HORN
M. 1:20

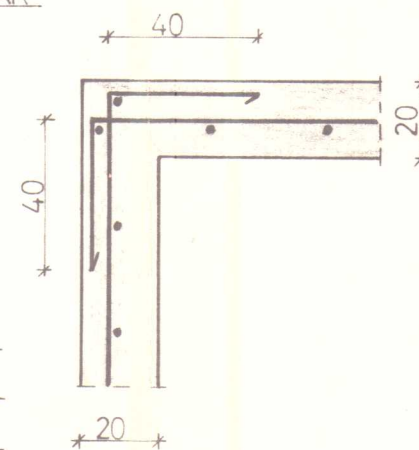


B = 70 M	HR = 250	50/150	M/70
B = 75 -	-	265	50/175 - 80
B = 80 -	-	280	- 75
B = 85 -	-	300	- 70
B = 90 -	-	315	- 60
B = 90 -	-	315	50/200 - 80

ÞVERSNIÐ
M. 1:50

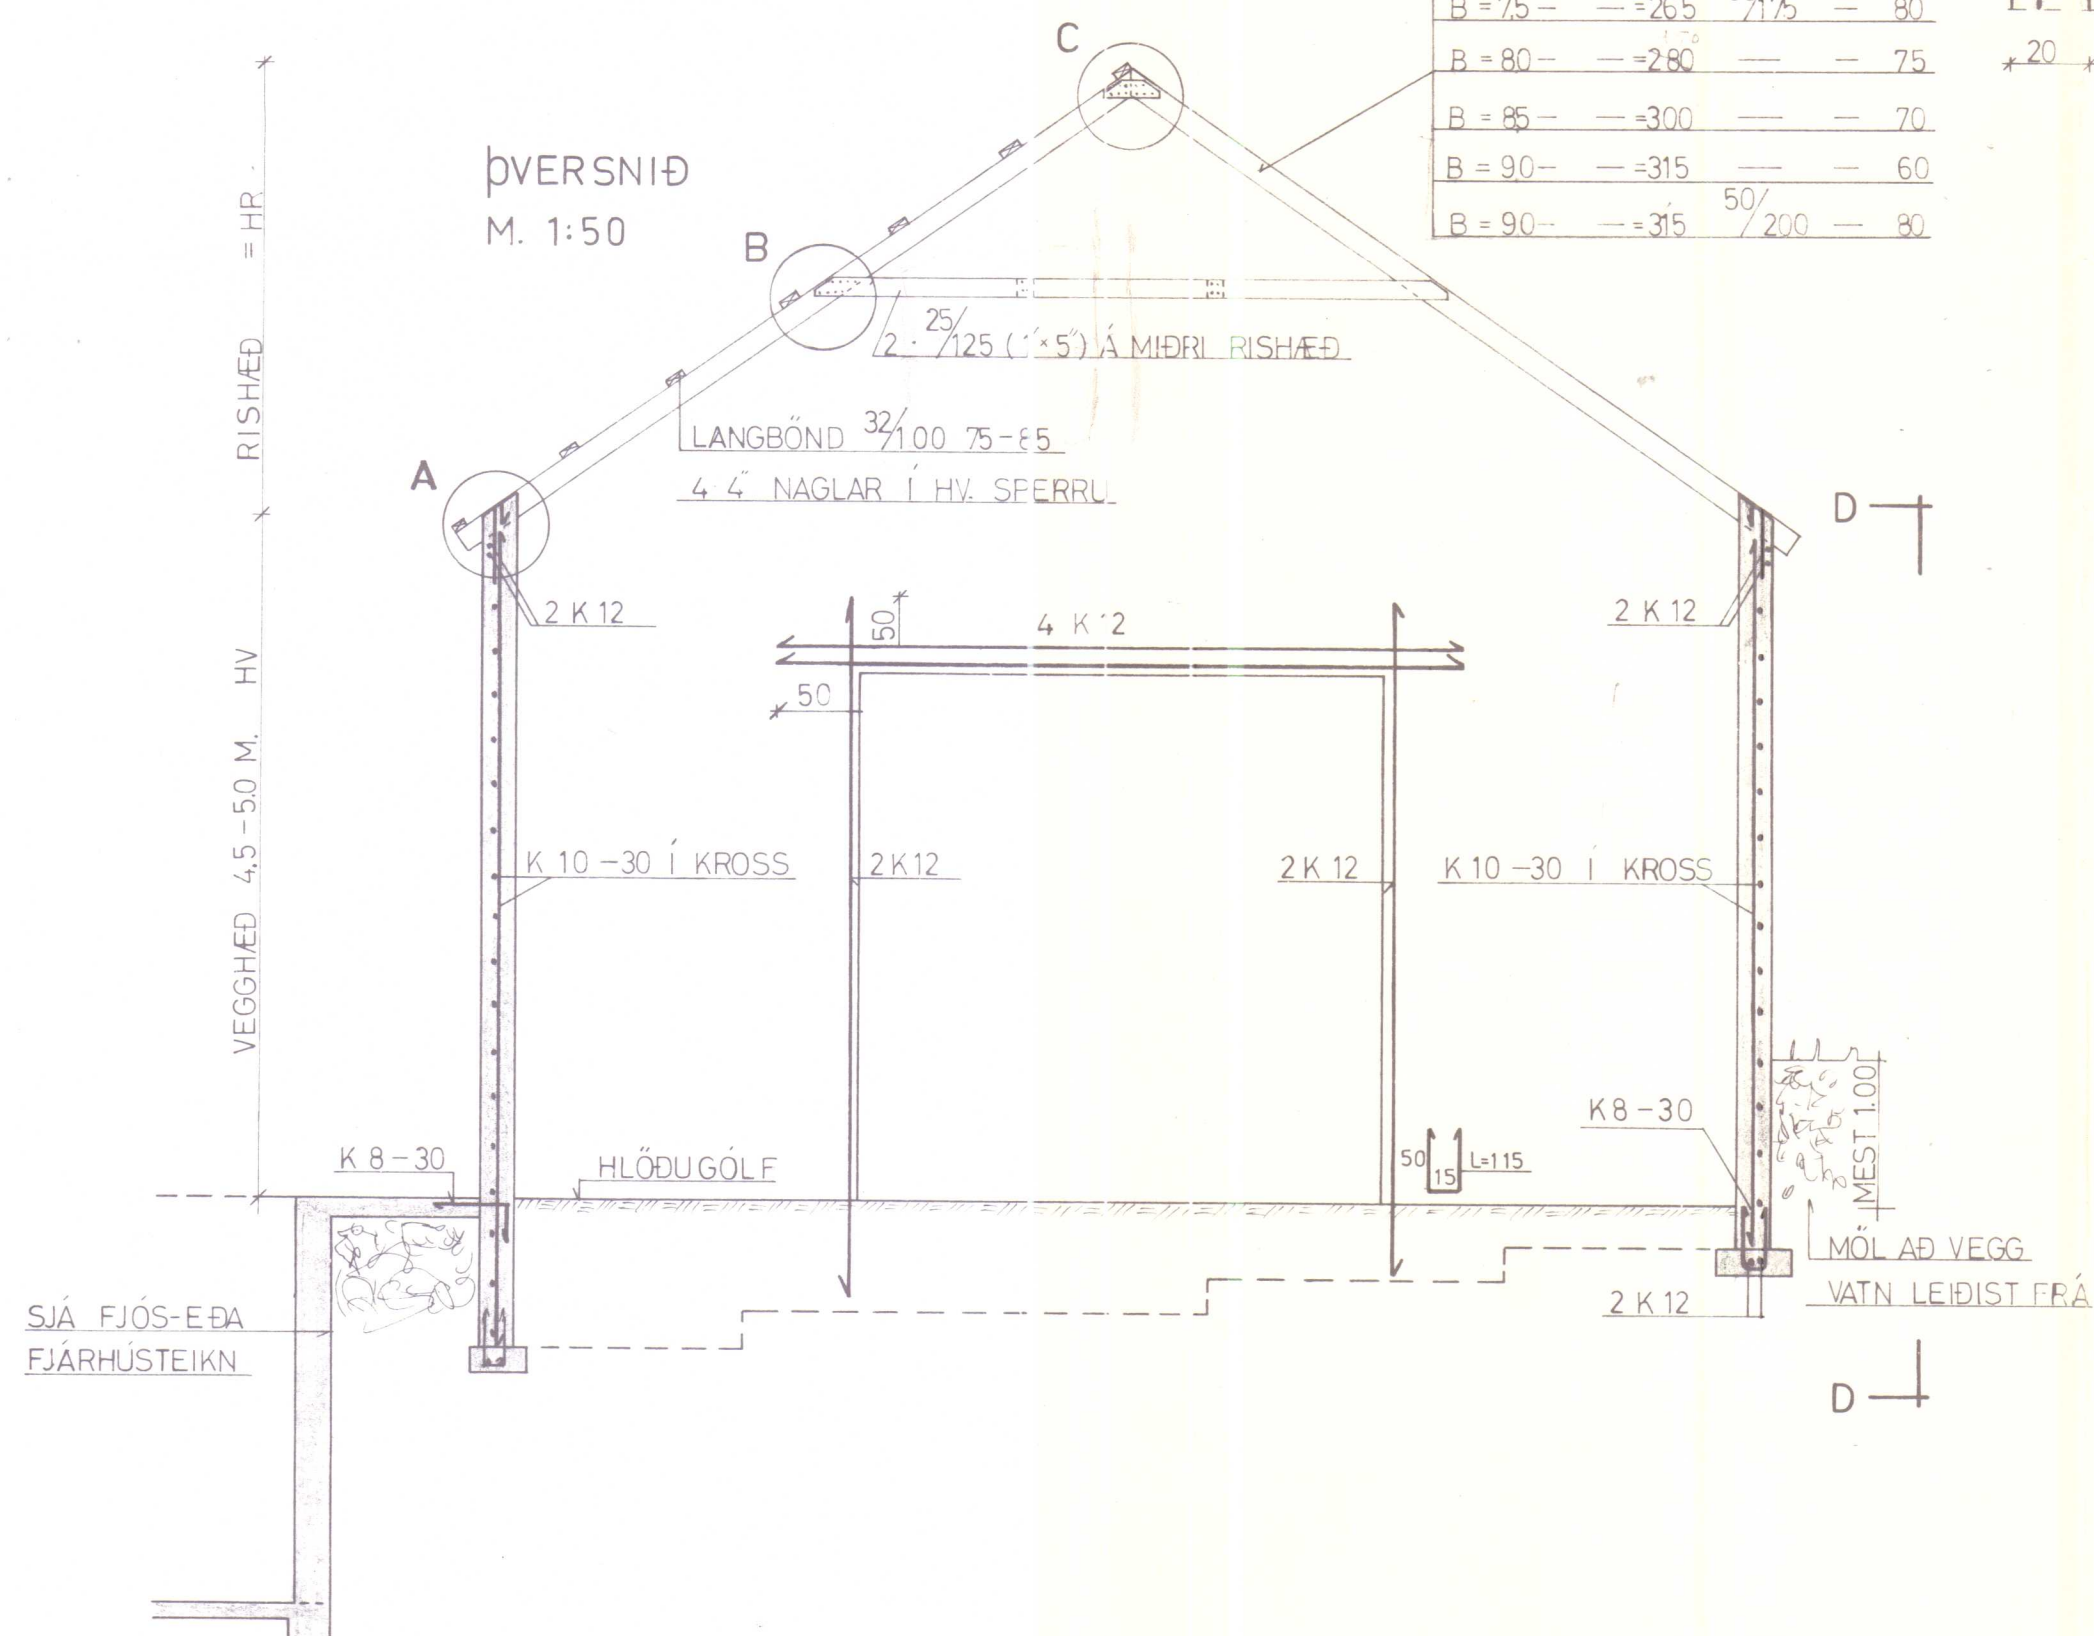

SNID D-D
M. 1:50

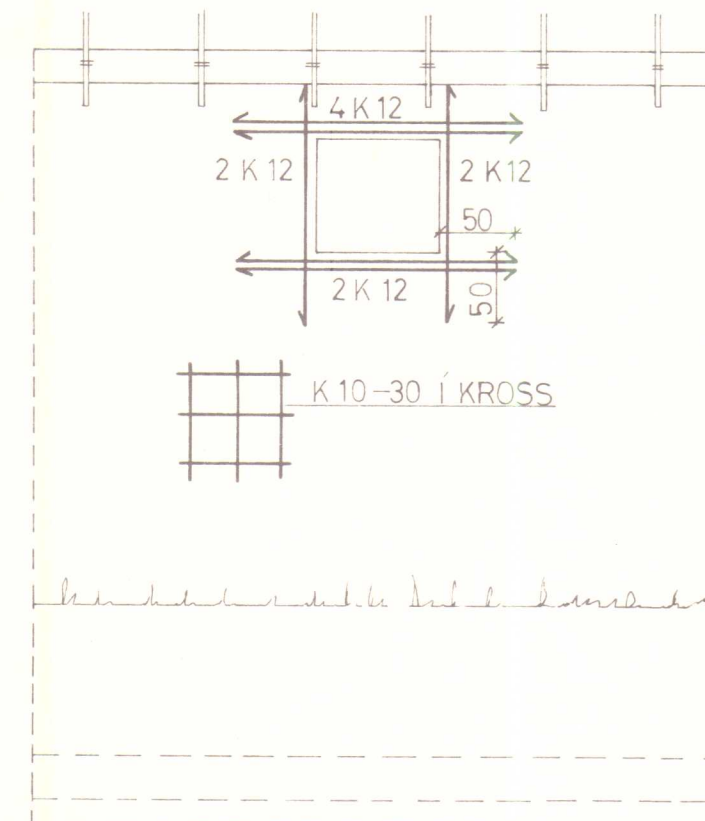

LAUSLEGUR EFNISLISTI

L 330 B 90 HV 50 HR 300

STEINSTEYPA	86 m ² 10 23 cement
BENDJARN	K 8-350 kg
" "	K 10 2200 -
" "	K 12 600 -
SPERRUR	50/175 1/4 60 10 570 112 5 kg
LANGBÖND	32/100 1/4 85 550 m
BÁRUJARN	(10 300 10) 190 STK.

SÉ HLAÐAN LENGRI EN 20-25 M SKAL SKIPTA HENNI Í TVENNT MEÐ STEYPTUM MILLIVEGG TIL STYRKAR OG BRUNAVARNA. HURÐ ÞARF AÐ VERA JÁRN- EÐA ASBESTKLÆDD.

BL

LANDNÁM RÍKISINS

ÞURRHEYSHLAÐA STEYPT	Mælikv.	Reikn.	
	1:20 1:50	Teikn.	
Reykjavík, MARS 1977	Verkefni nr.		
Sig. Sigurdsson			
	Breytingar		