

A M. 1:20





B M. 1:20

C M. 1:20

LÁRÉTT SNIÐ Í HORN
M. 1:20

LAUSLEGUR EFNISLISTI

L. 1:20 B. 1:20 HV. 1:20 HR. 1:20

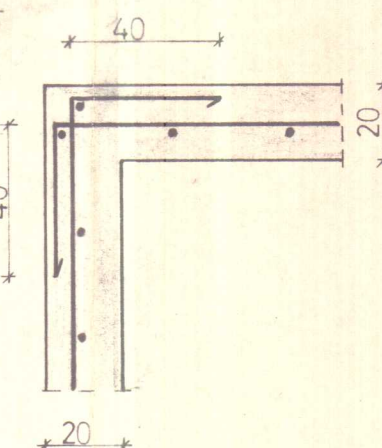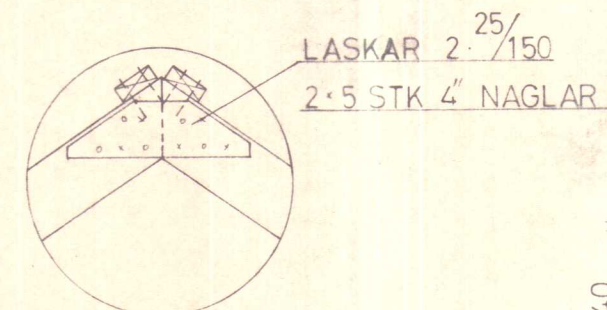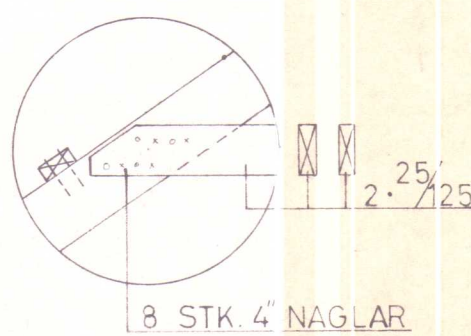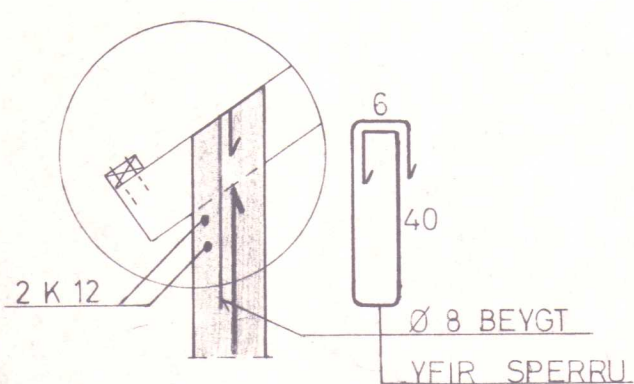



STEINSTEYPA	
BENDIJÁRN	
" "	
" "	
SPERRUR	
LANGBÖND	
BÁRUJÁRN	

ÞVERSNIÐ
M. 1:50

B = 70 M	HR = 250	50/150	M/70
B = 75	— = 265	50/175	— 80
B = 80	— = 280	—	— 75
B = 85	— = 300	—	— 70
B = 90	— = 315	—	— 60
B = 90	— = 315	50/200	— 80
B = 100	— = 250	—	— 80

B = BREIDD
HR = RISHÆÐ
sperrur = 5.70m

SNIÐ D-D
M. 1:50

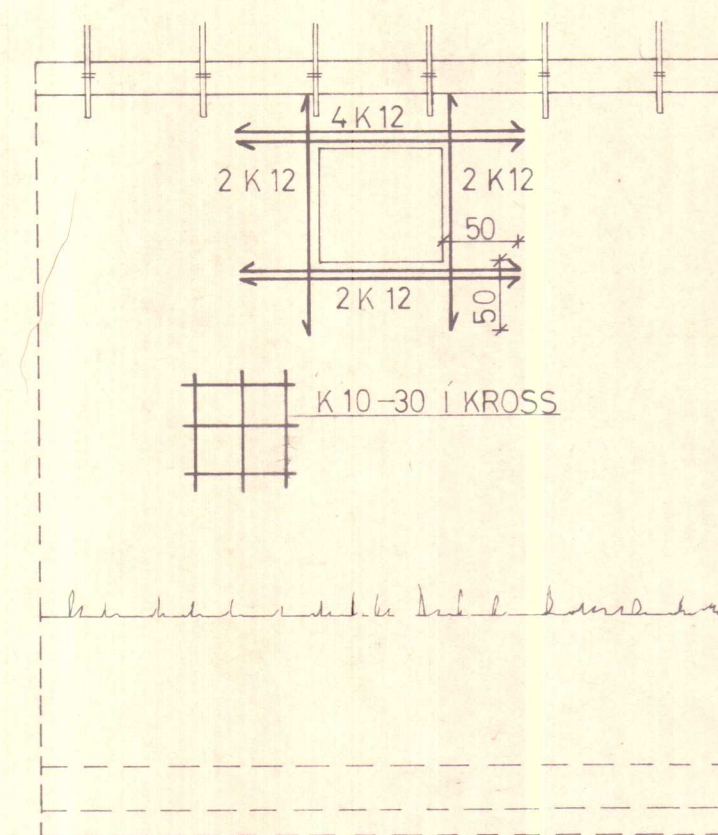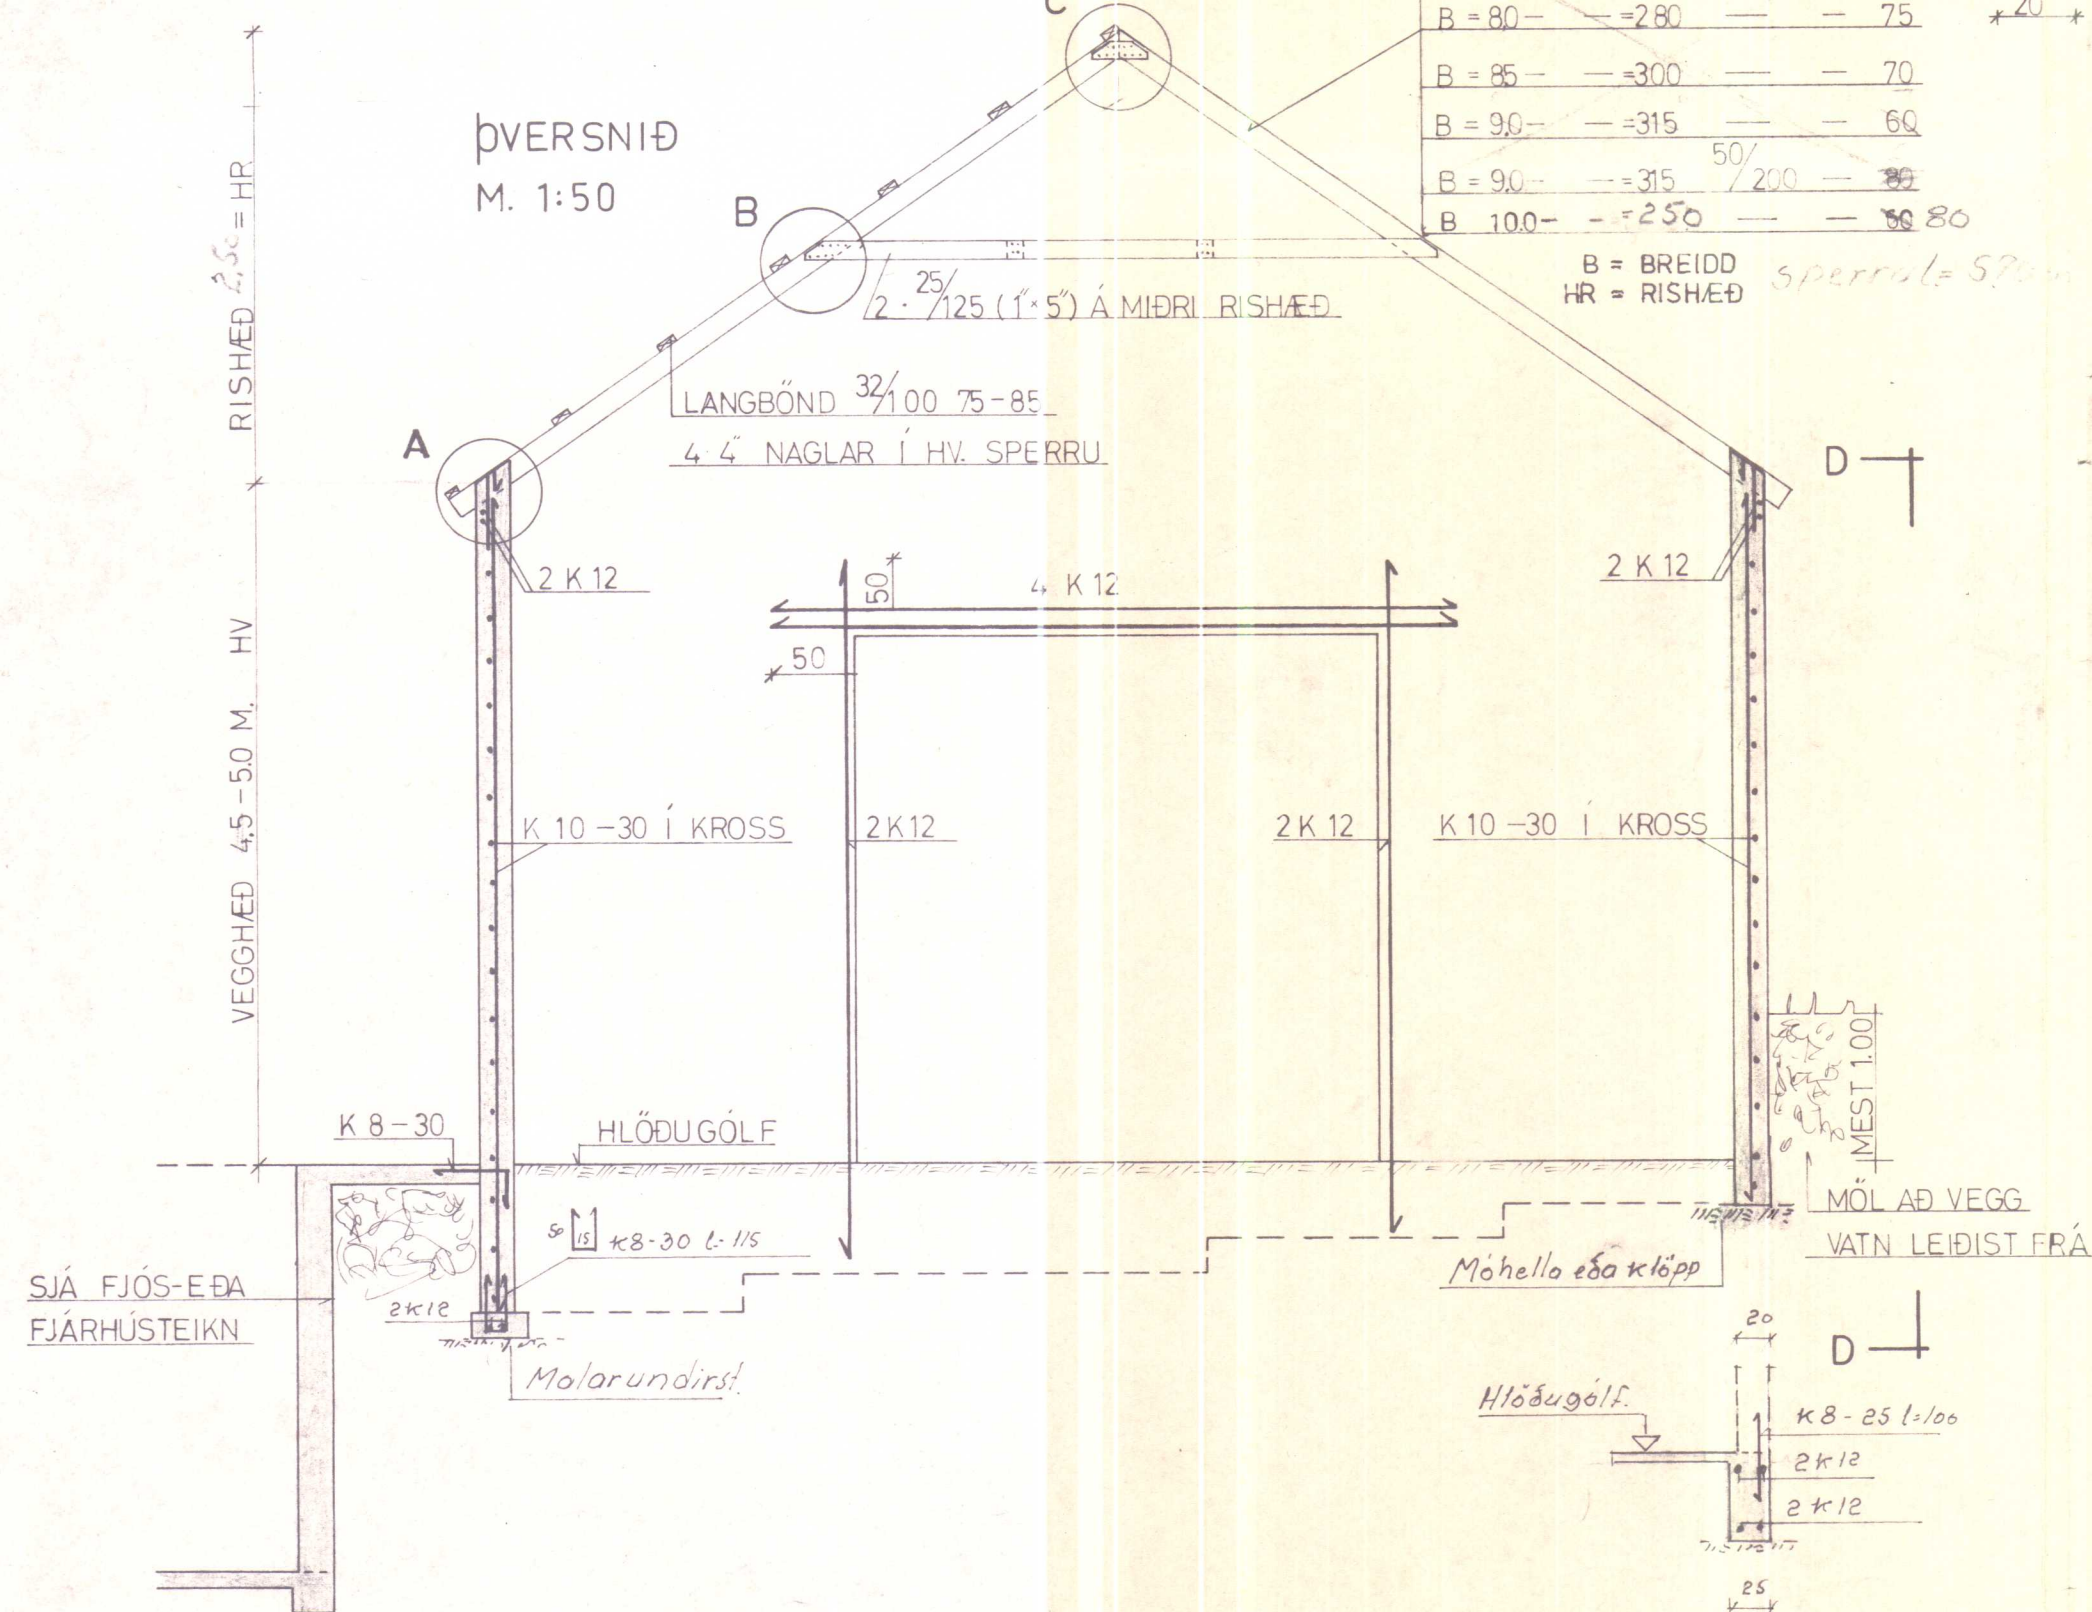

SÉ HLAÐAN LENGRI EN 20-25M SKAL SKIPTA
HENNI Í TVENNT MEÐ STEYPTUM MILLIVEGG
TIL STYRKJAR OG BRUNAVARNA. HURÐ ÞARF
AÐ VERA JÁRN- EÐA ASBESTKLÆDD.

BL BYGGINGASTOFNUN LANDBÚNAÐARINS (S.25444)

ÞURRHEYSHLAÐA STEYPT

Mælikv.	Reikn.
1:20	Teikn.
1:50	Samp.

Reykjavík, JAN. 1983

Sig. Sigvaldsson

Verkefni nr.	14
Breytingar	