




PAK
M=1:100

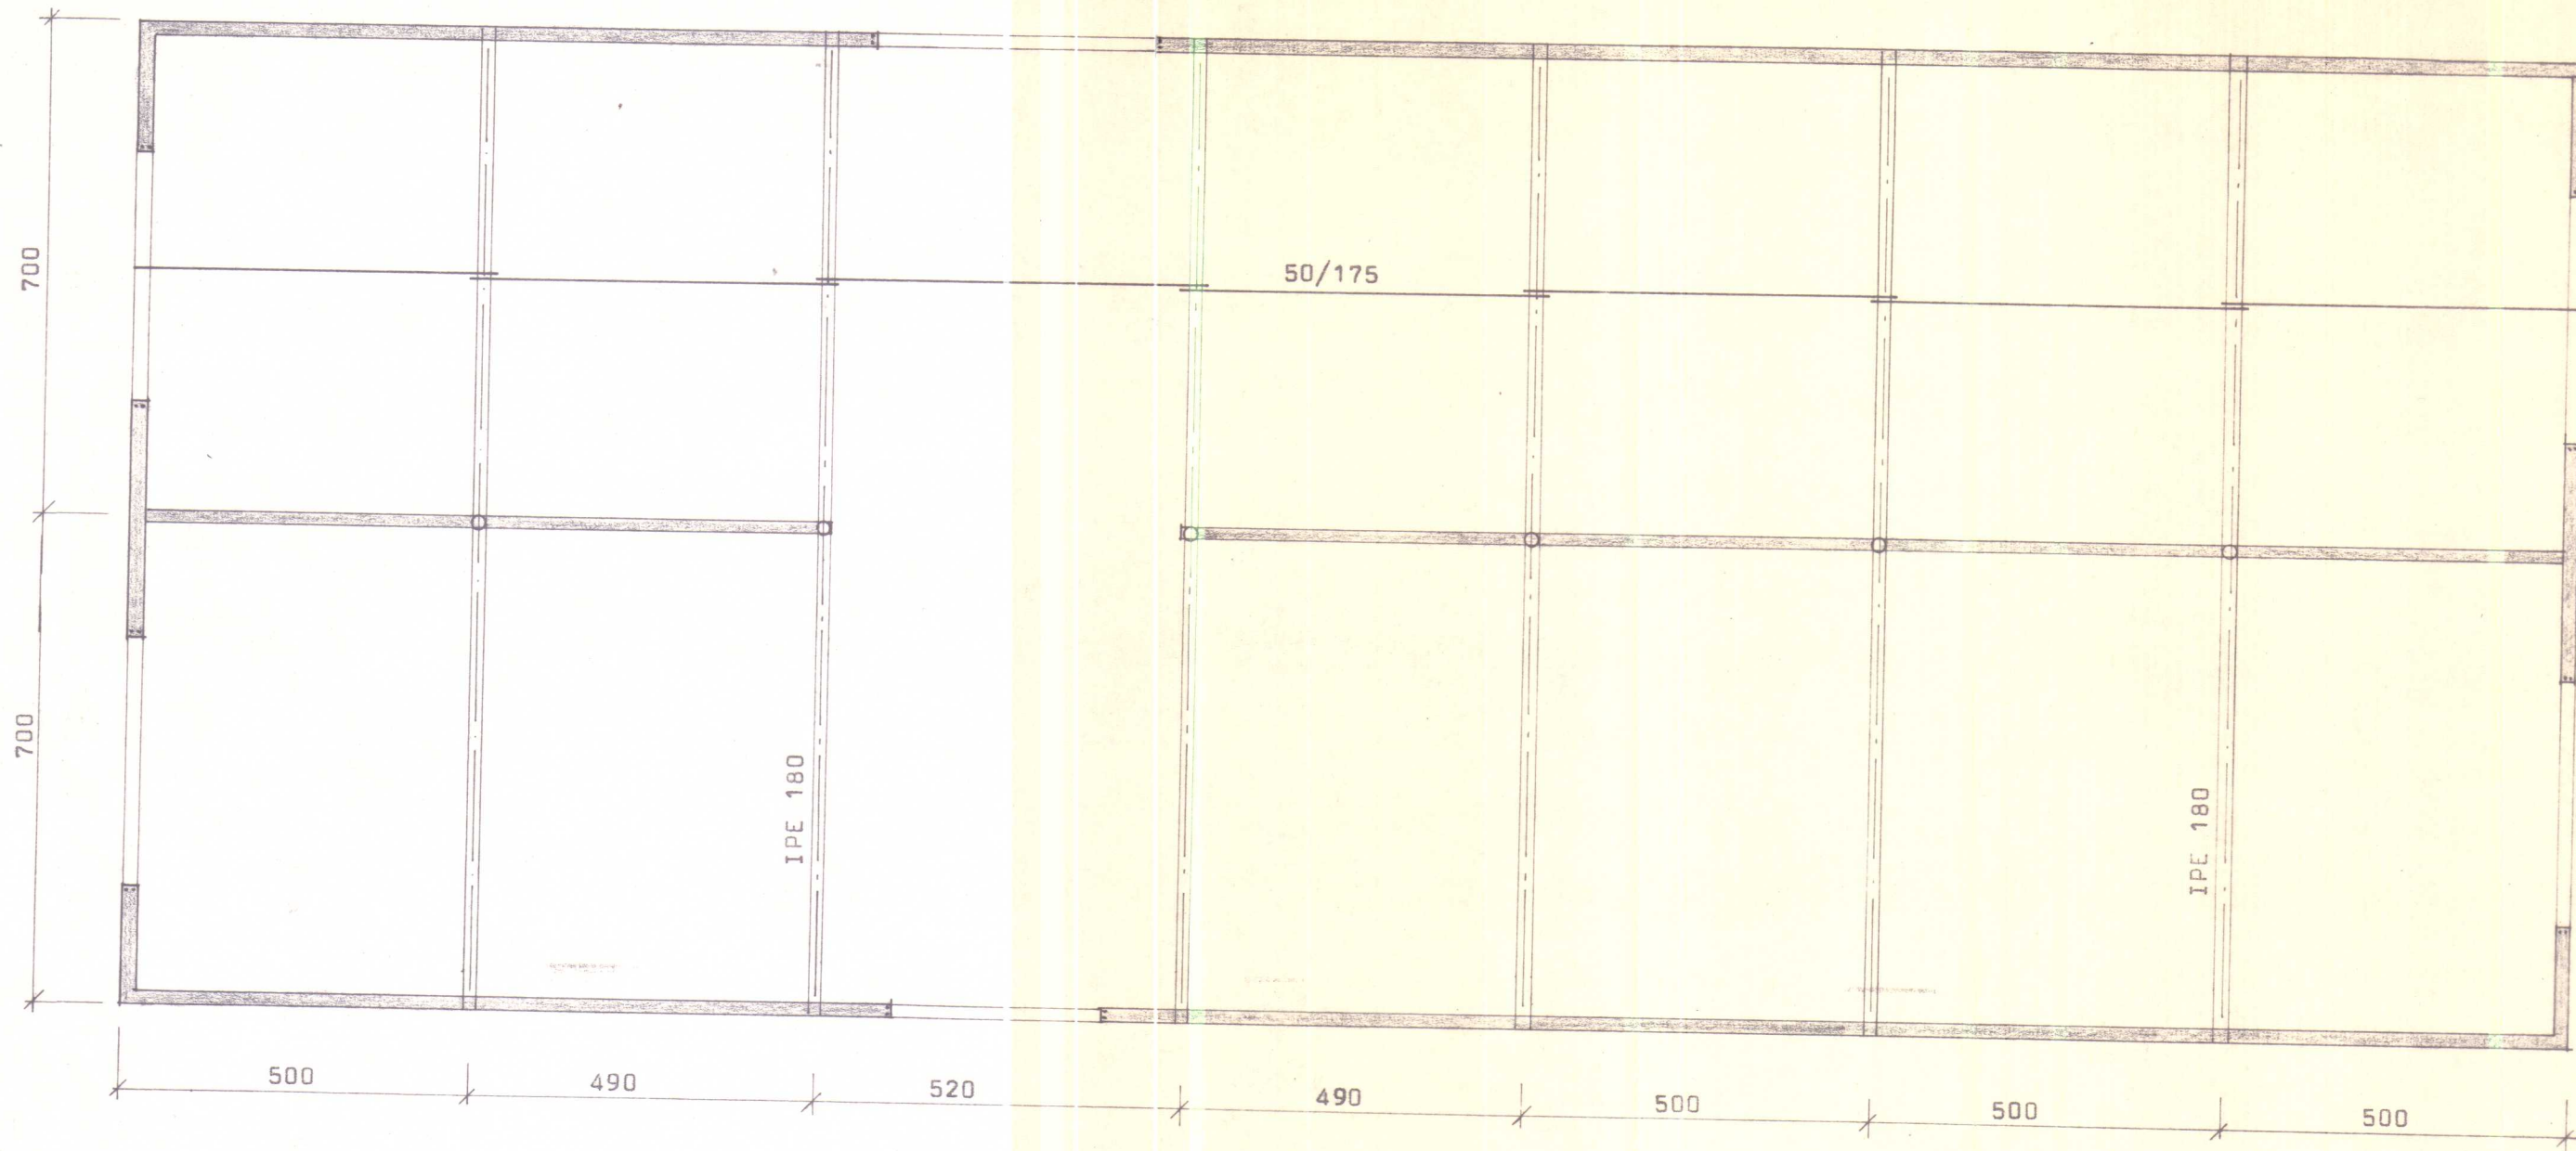


GRUNNMYND
M=1:100

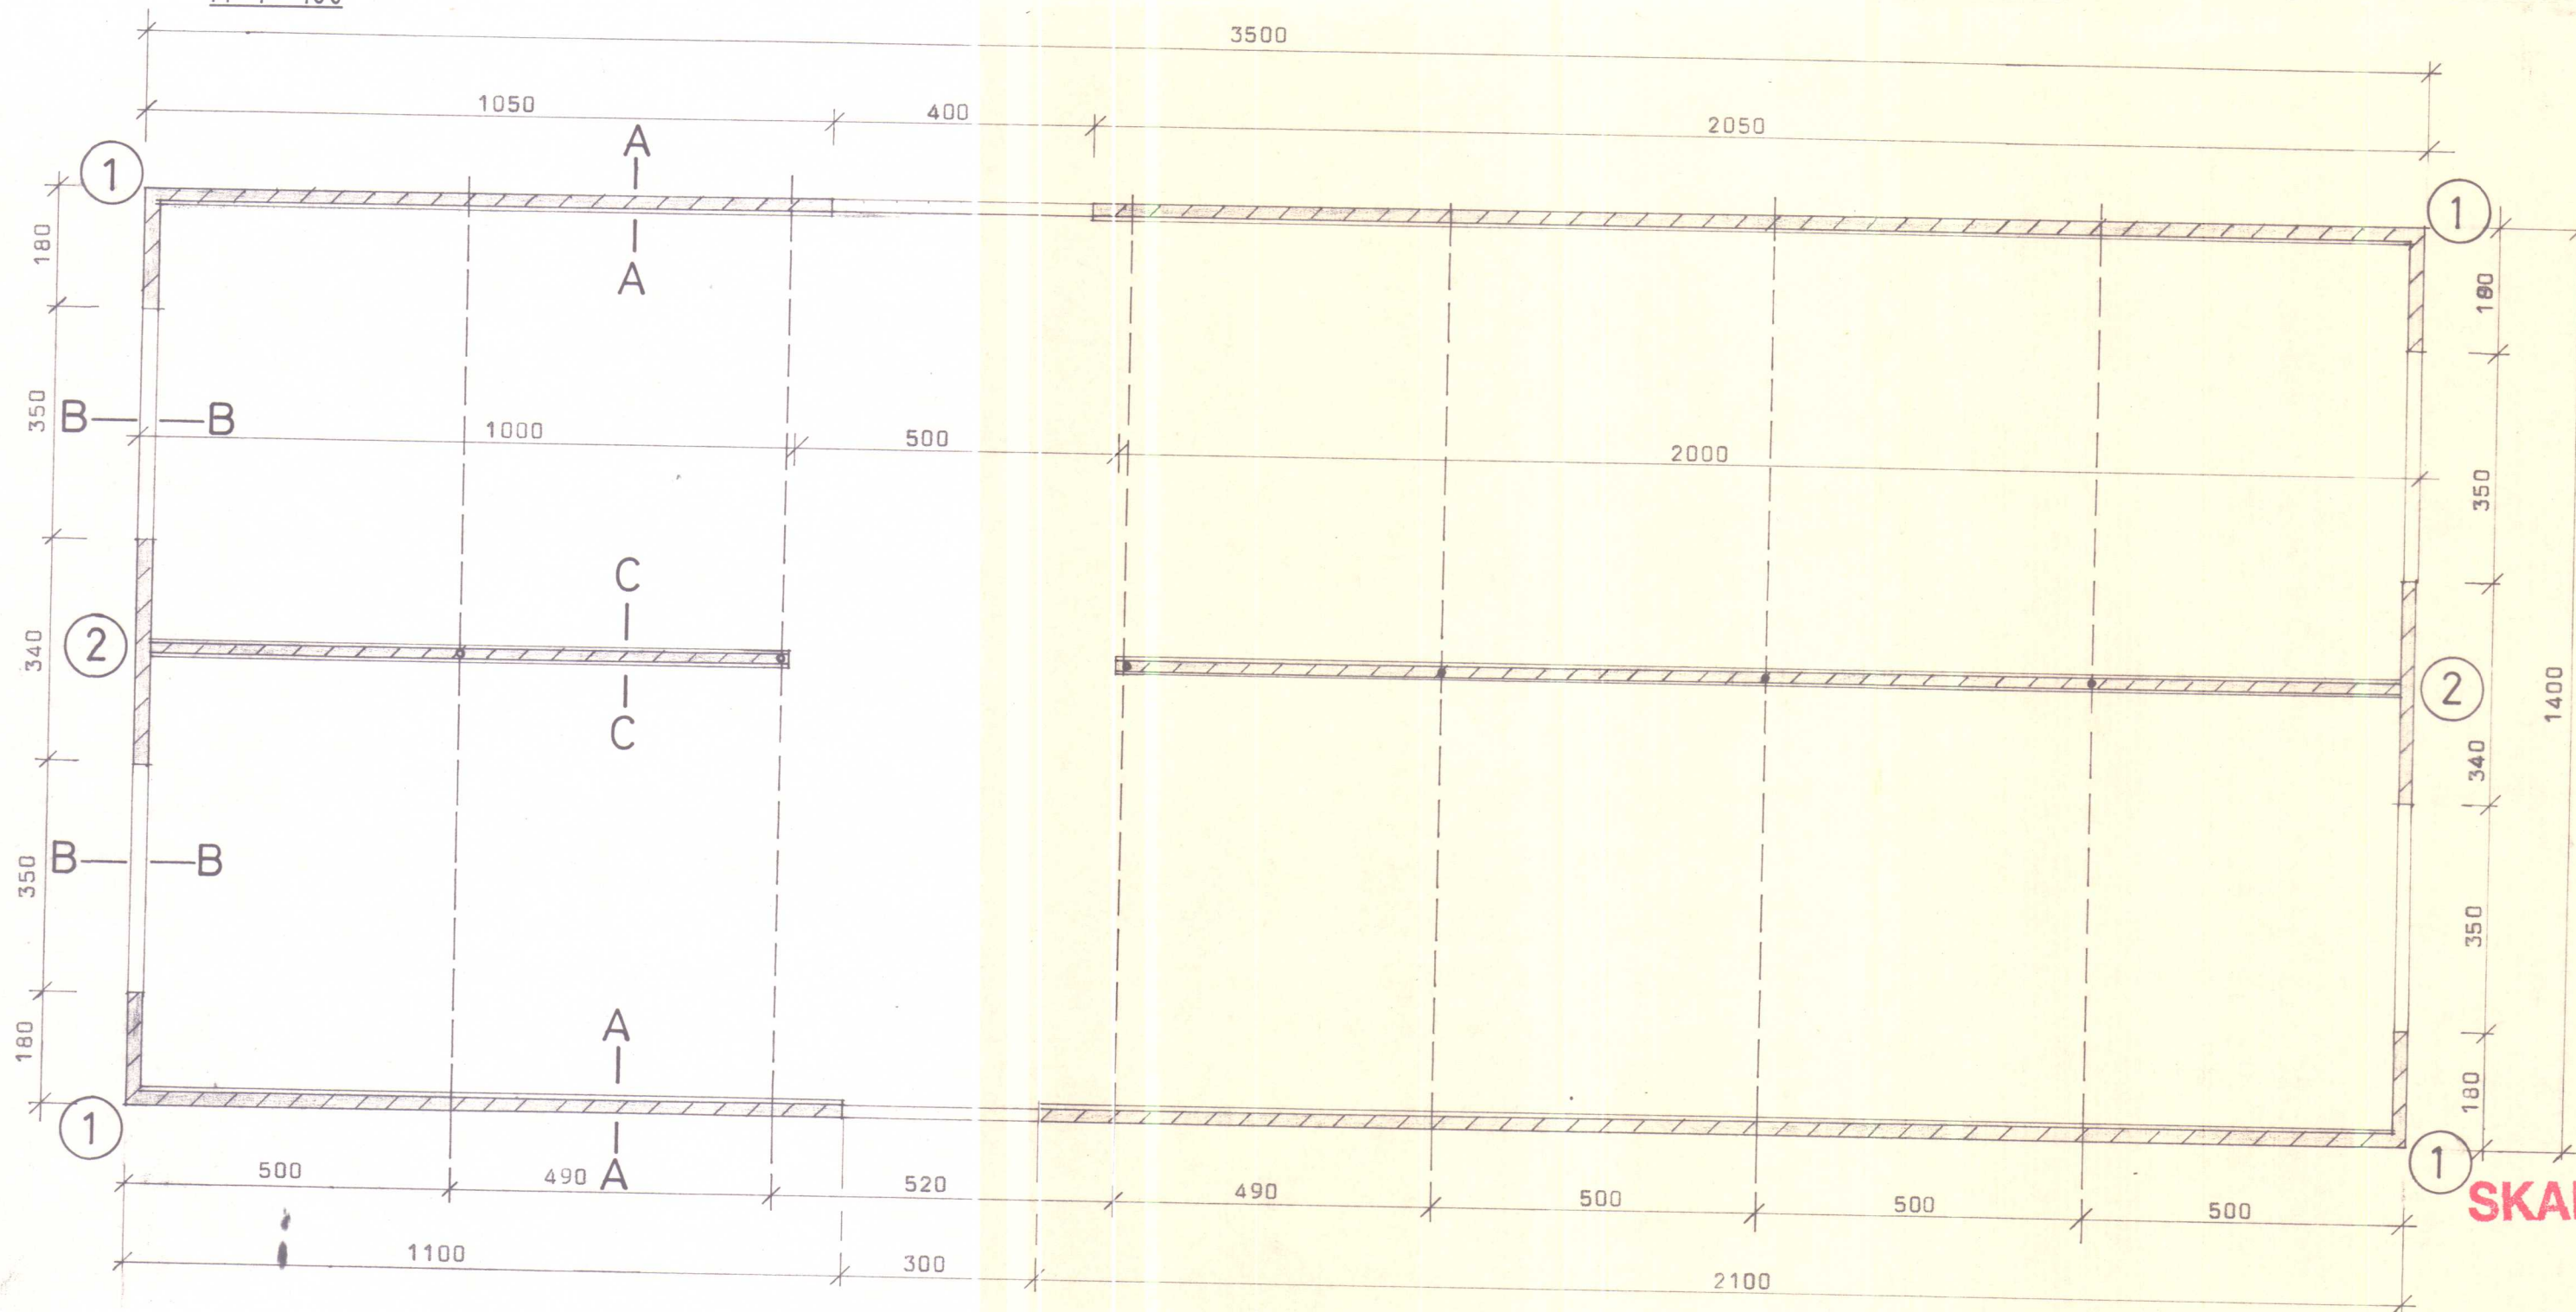

SNID B-B
M. 1:20

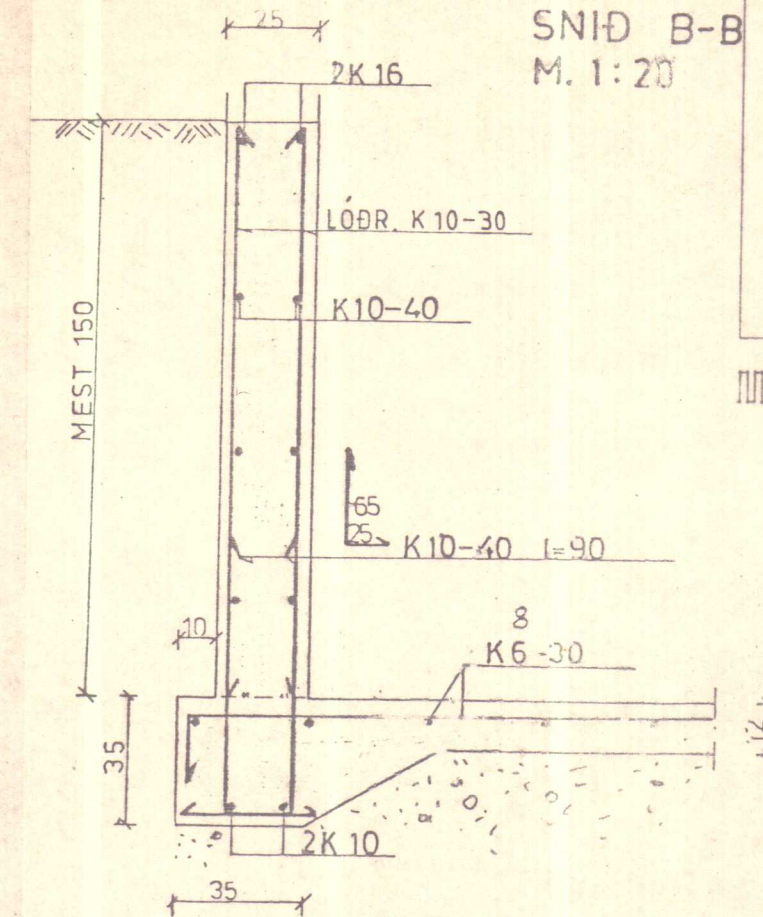

Teikning yfirfarinn og
samþykkt.
Byggingarleyfi miðt
af h. Byggingarstofnun
Reykjavíkur.
Málm 27/8.85
Sigurður Jónsson.

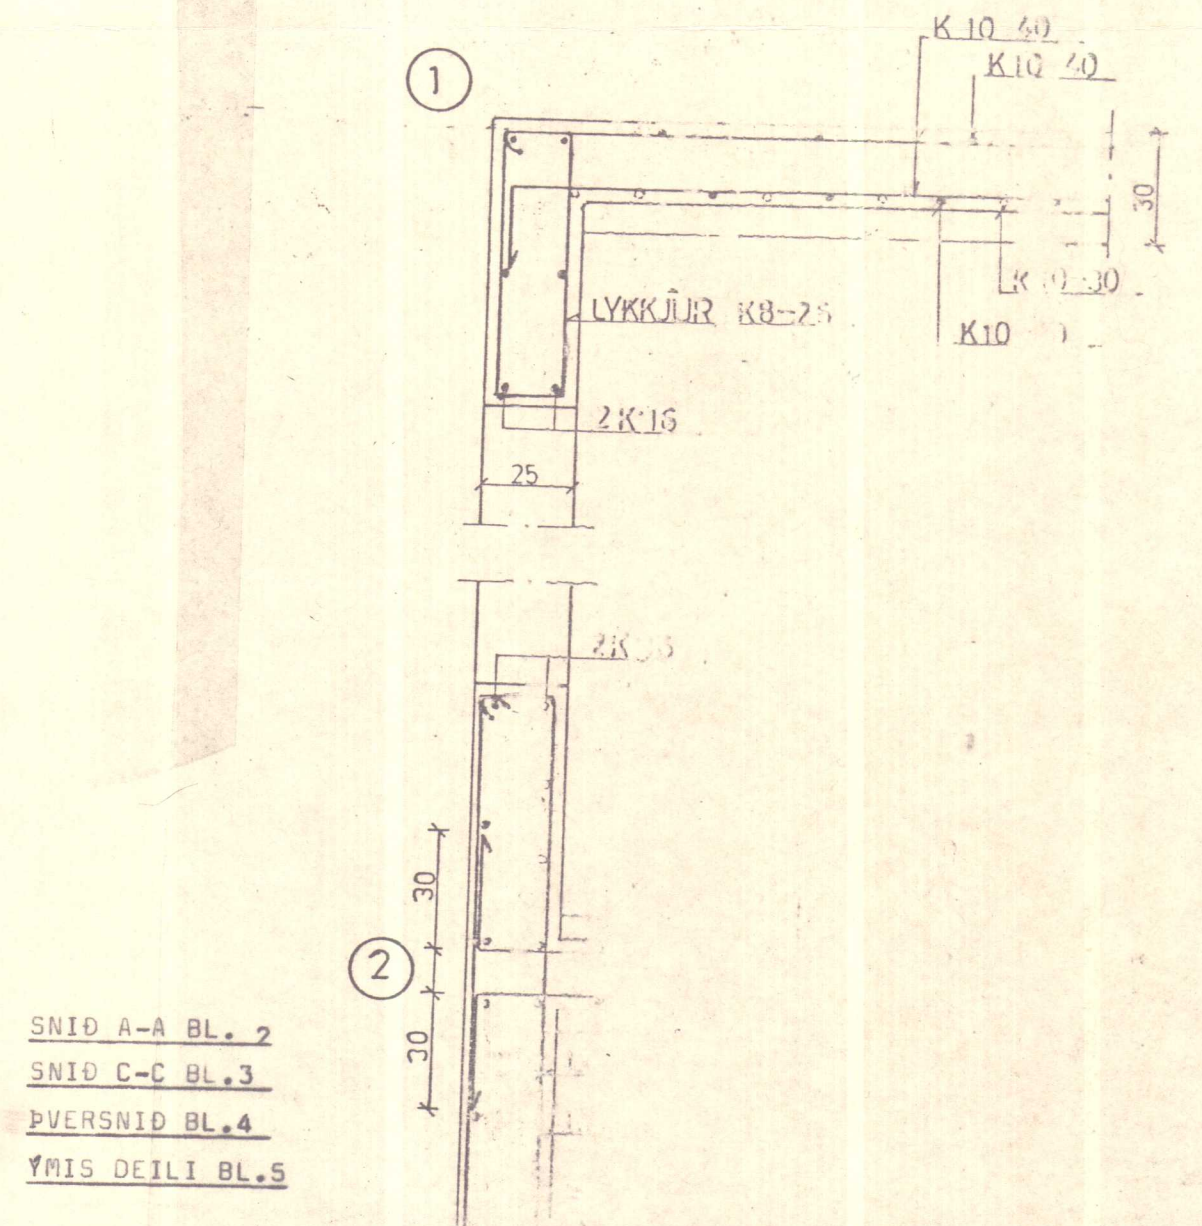

SKANNAD BL

BYGGINGASTOFNUN LANDBÚNADARINS
LAUGAVEGI 120, REYKJAVÍK, SÍMI 25444
LAXÁRDALUR, BAJAHR., STRAND.,

GRUNNMYND, PAK OG SNID.

Sig. Sigurðsson

TEIKN. NR. 30-4890/1

BREYTT FRÁ

MÆLIKVARÐI 1:100/1:20

DAGSETNING 11.6. 1985

TEIKNAD A.S. J.