


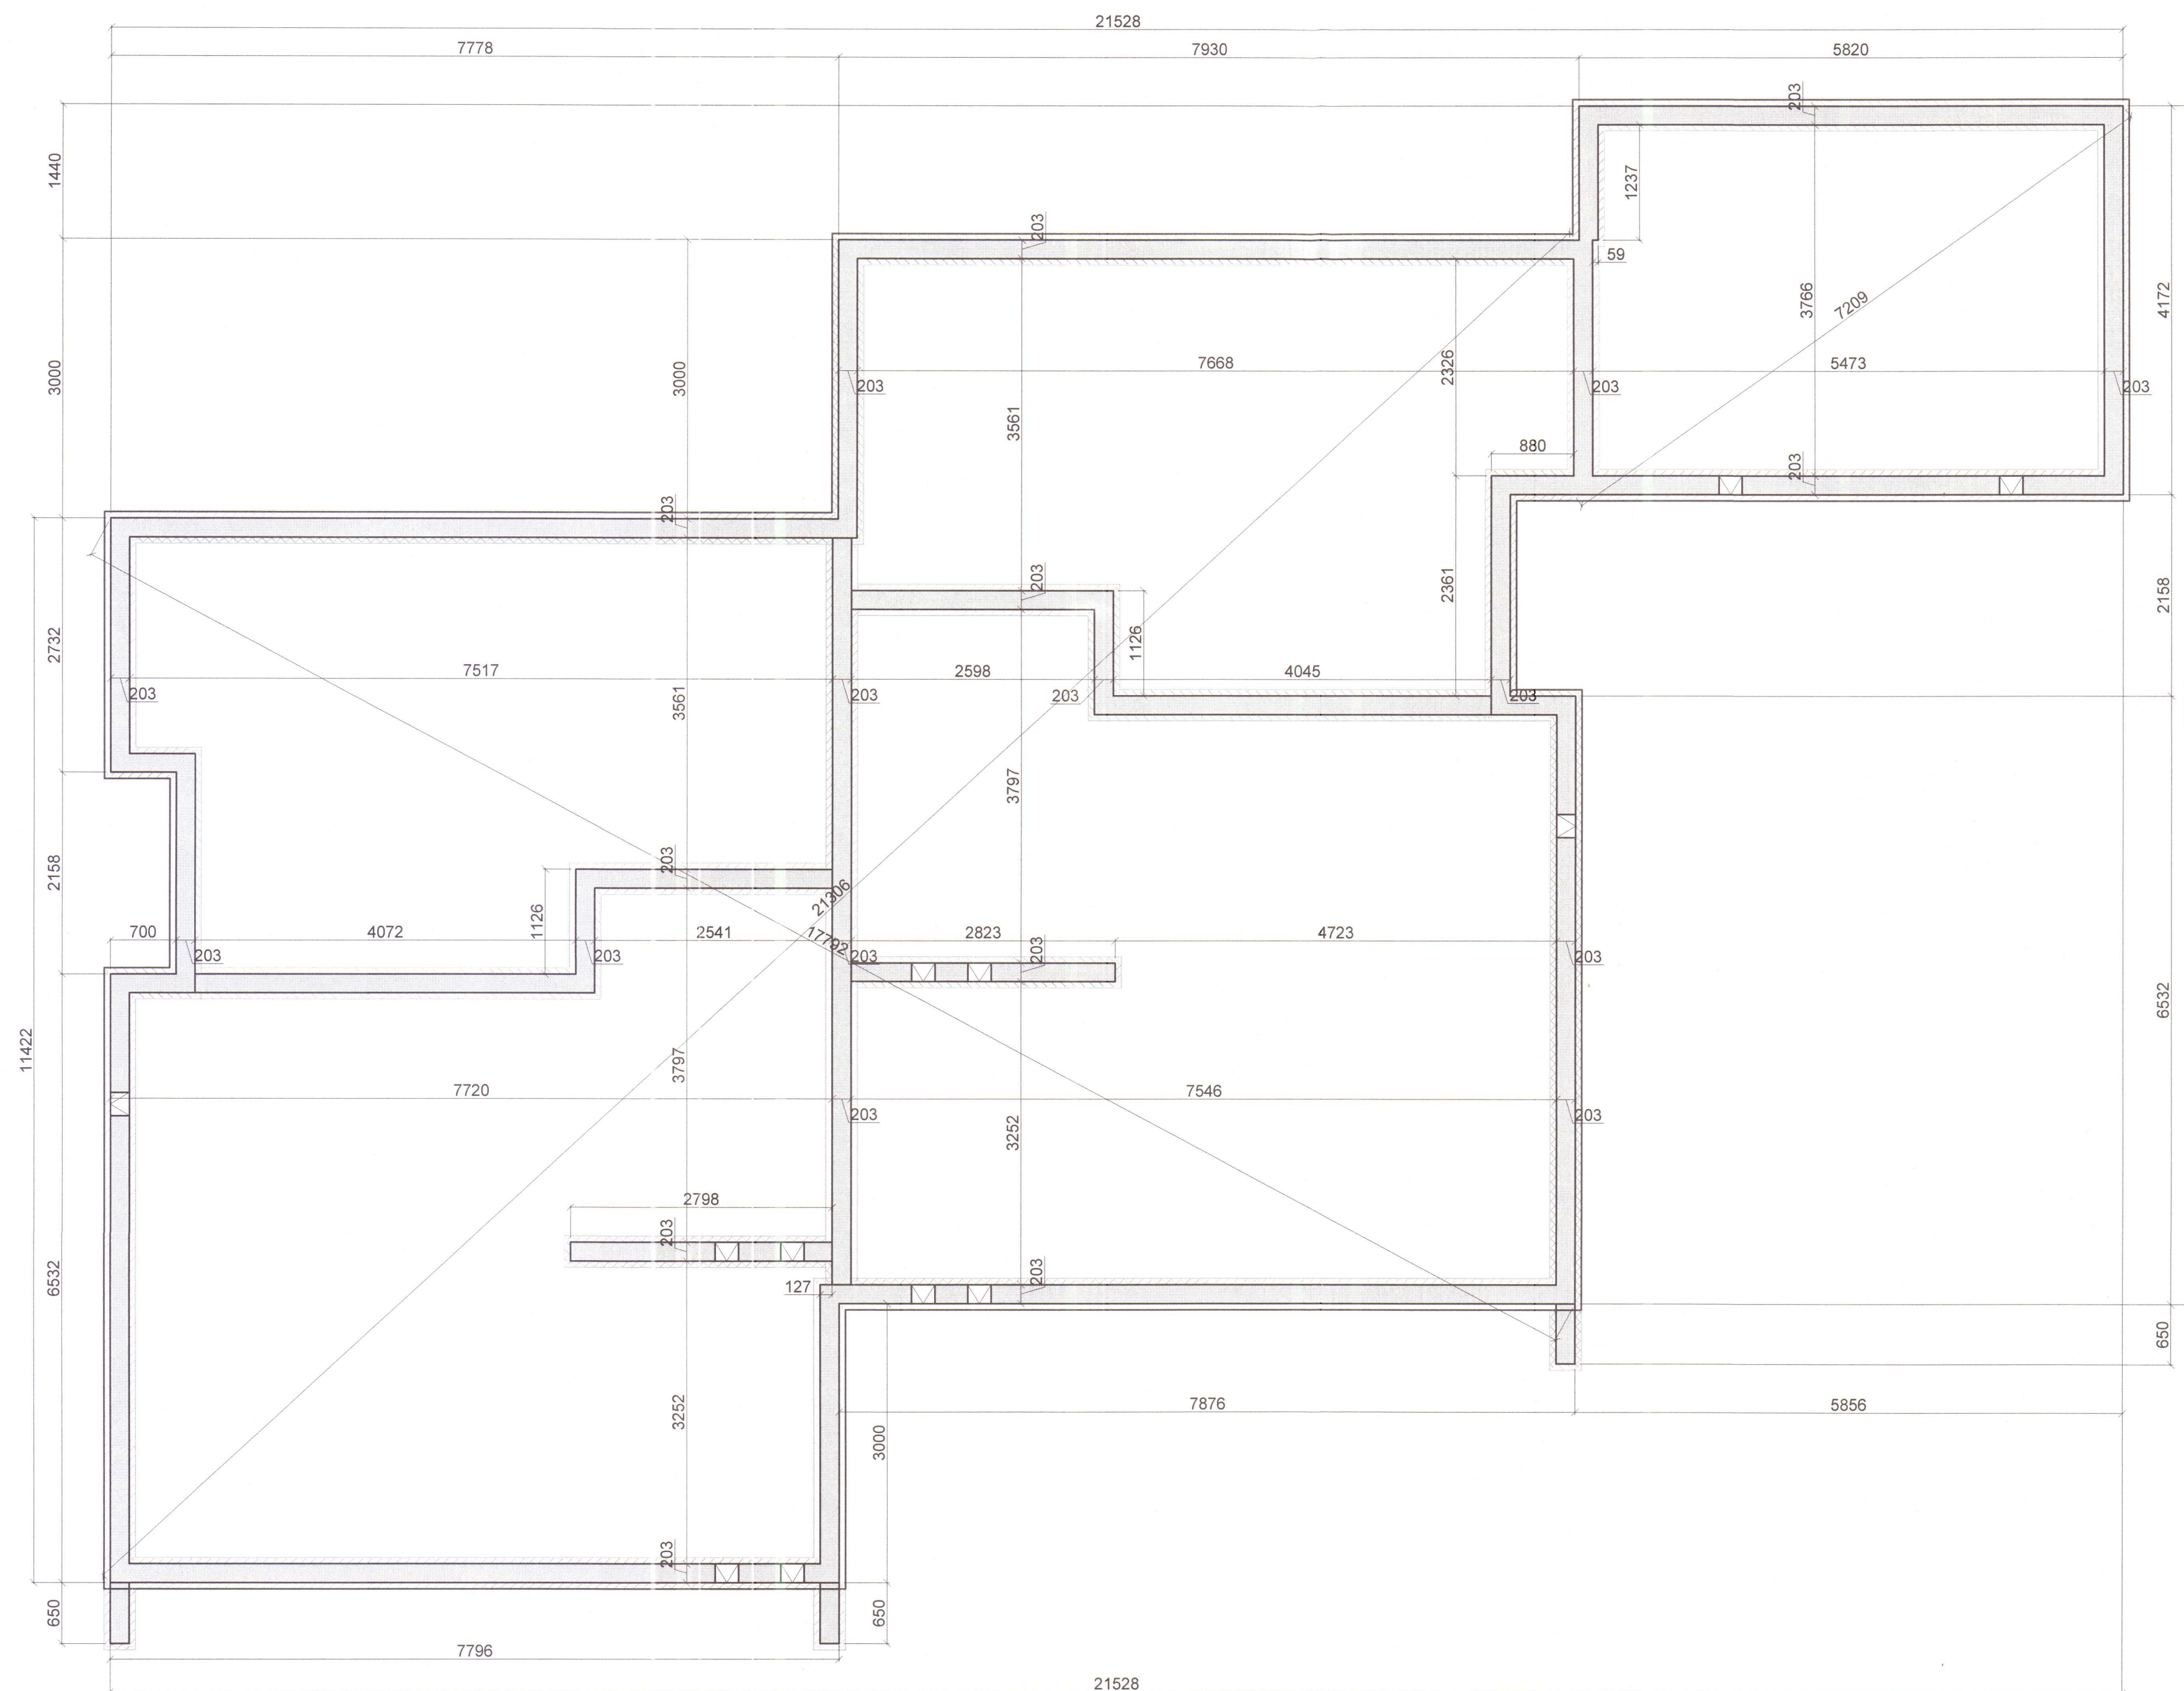


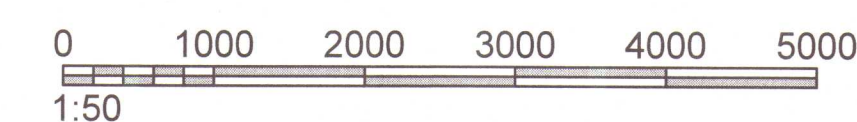

Grunnmynd sökkla
Mkv. 1:50

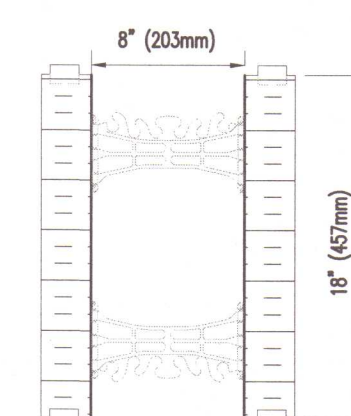

Skýringar; sjá teikningu 201.

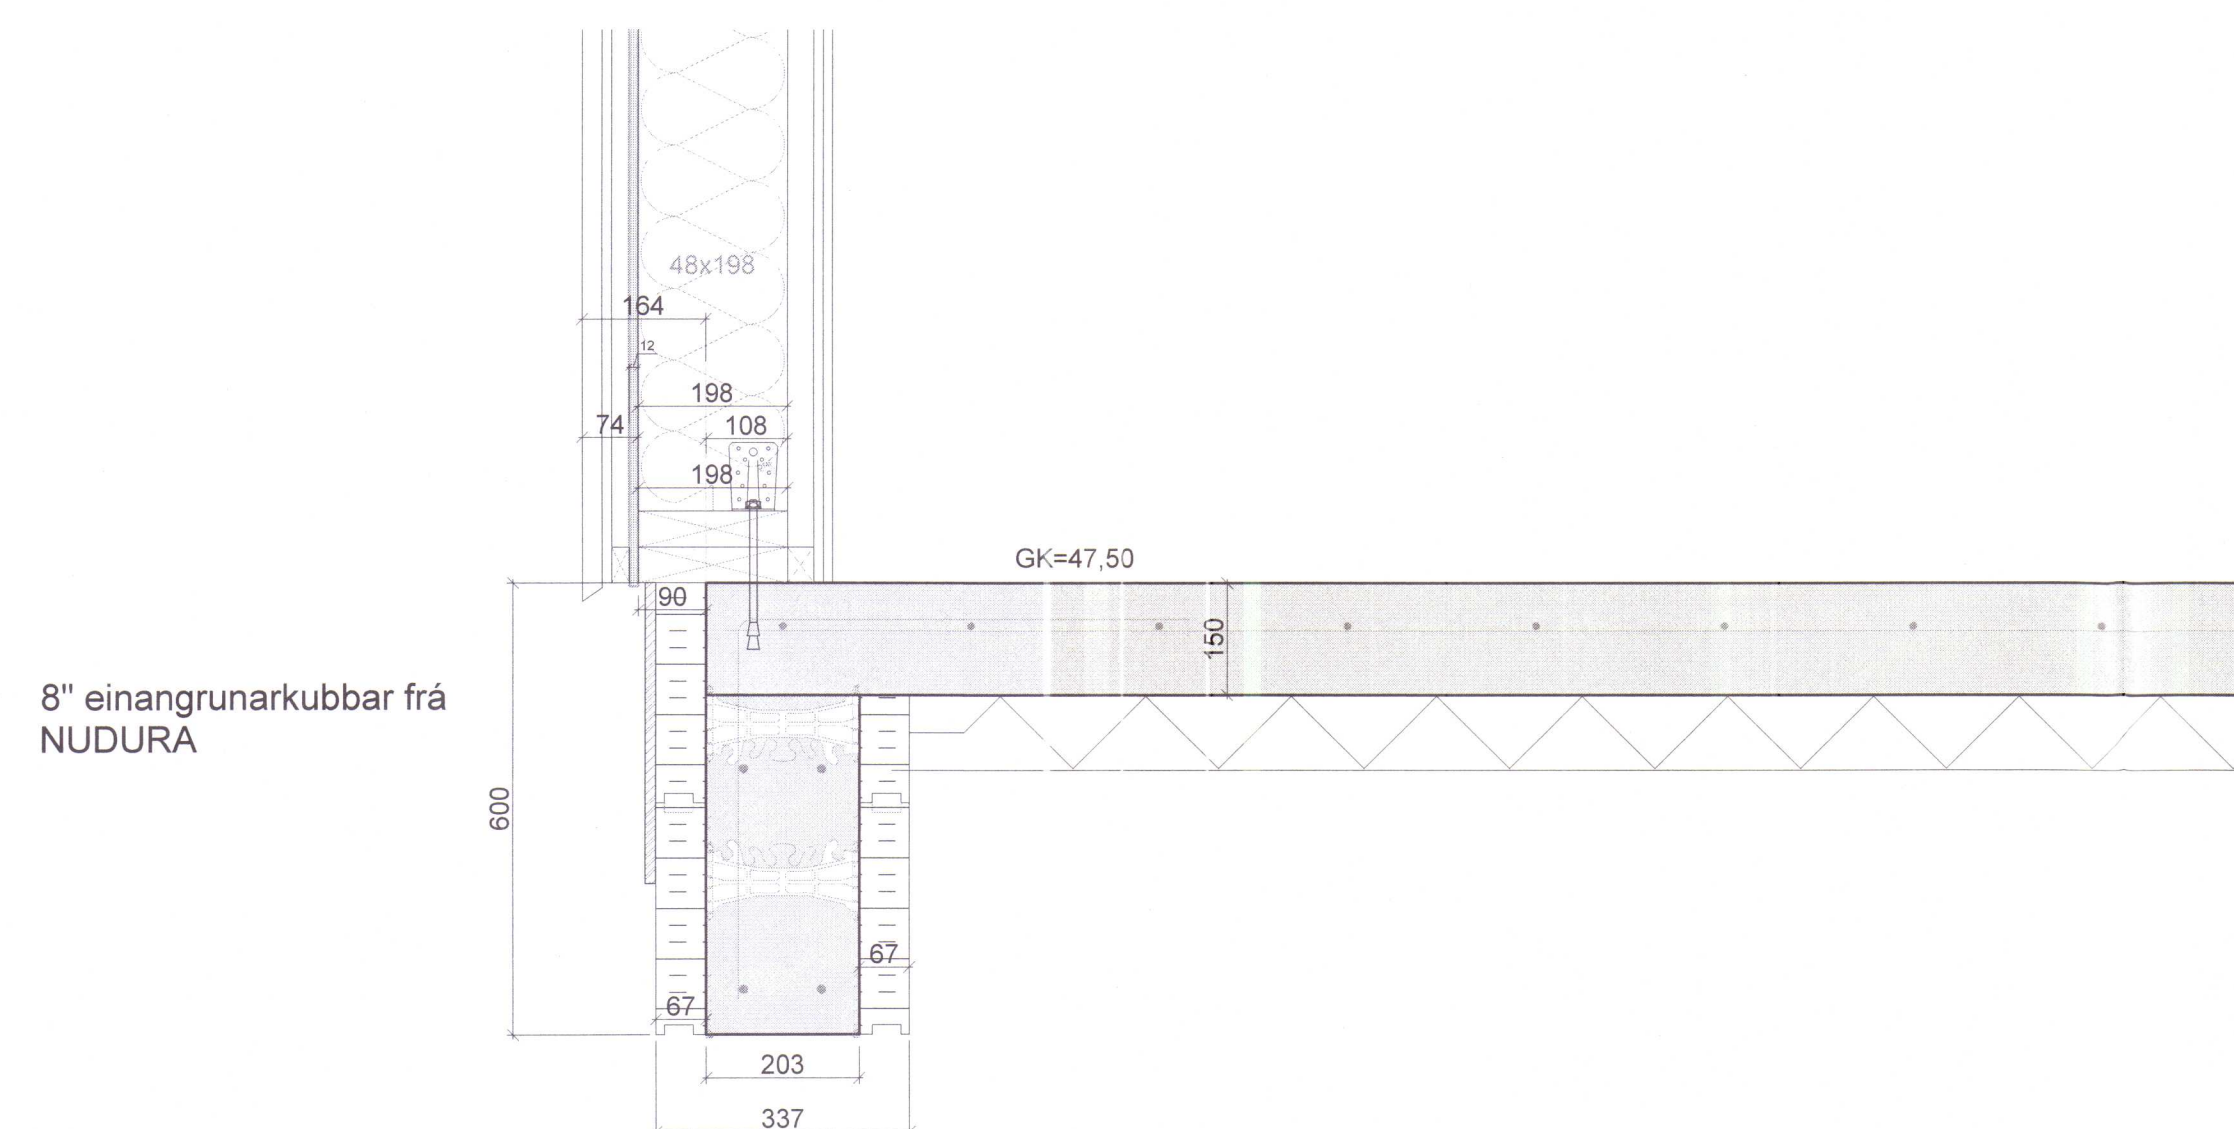


VERKHOF EHF


Fellsmúli 26 • 108 Reykjavík • Sími: 517 9050 • Netfang: verkhof@verkhof.is

Fellsmáli 26 - 108 Reykjavík • Sími: 517 9050 • Netfang: vernd@vernd.is															
Helli verks:		Lindargata 3 530 Hvammstangi					Skýrslur Skvavar M. Sigurjónsson100607-3419 Björgvin O. Sigurjónsson110481-5279			Dags: 09 07 2020					
Helli teikningar:		Samsýki 					Geymslur: 201		Verður: 20-18						
Burðarvírkí Grunnmýning sökkla		Asiðinnurur: Sigríður Maack					Maxíx: 1:50:10								
Hannaf: SKJALDUR		Skjalur: 1		Skjalur: 1		Mail:		Vefur:		Samsýki 		Tekin nr: 1		Utgáfa:	

MÓTTEDIÐ
13. ágú. 2020
 Byggingarfulltrúinn
í Húnaþingi vestra

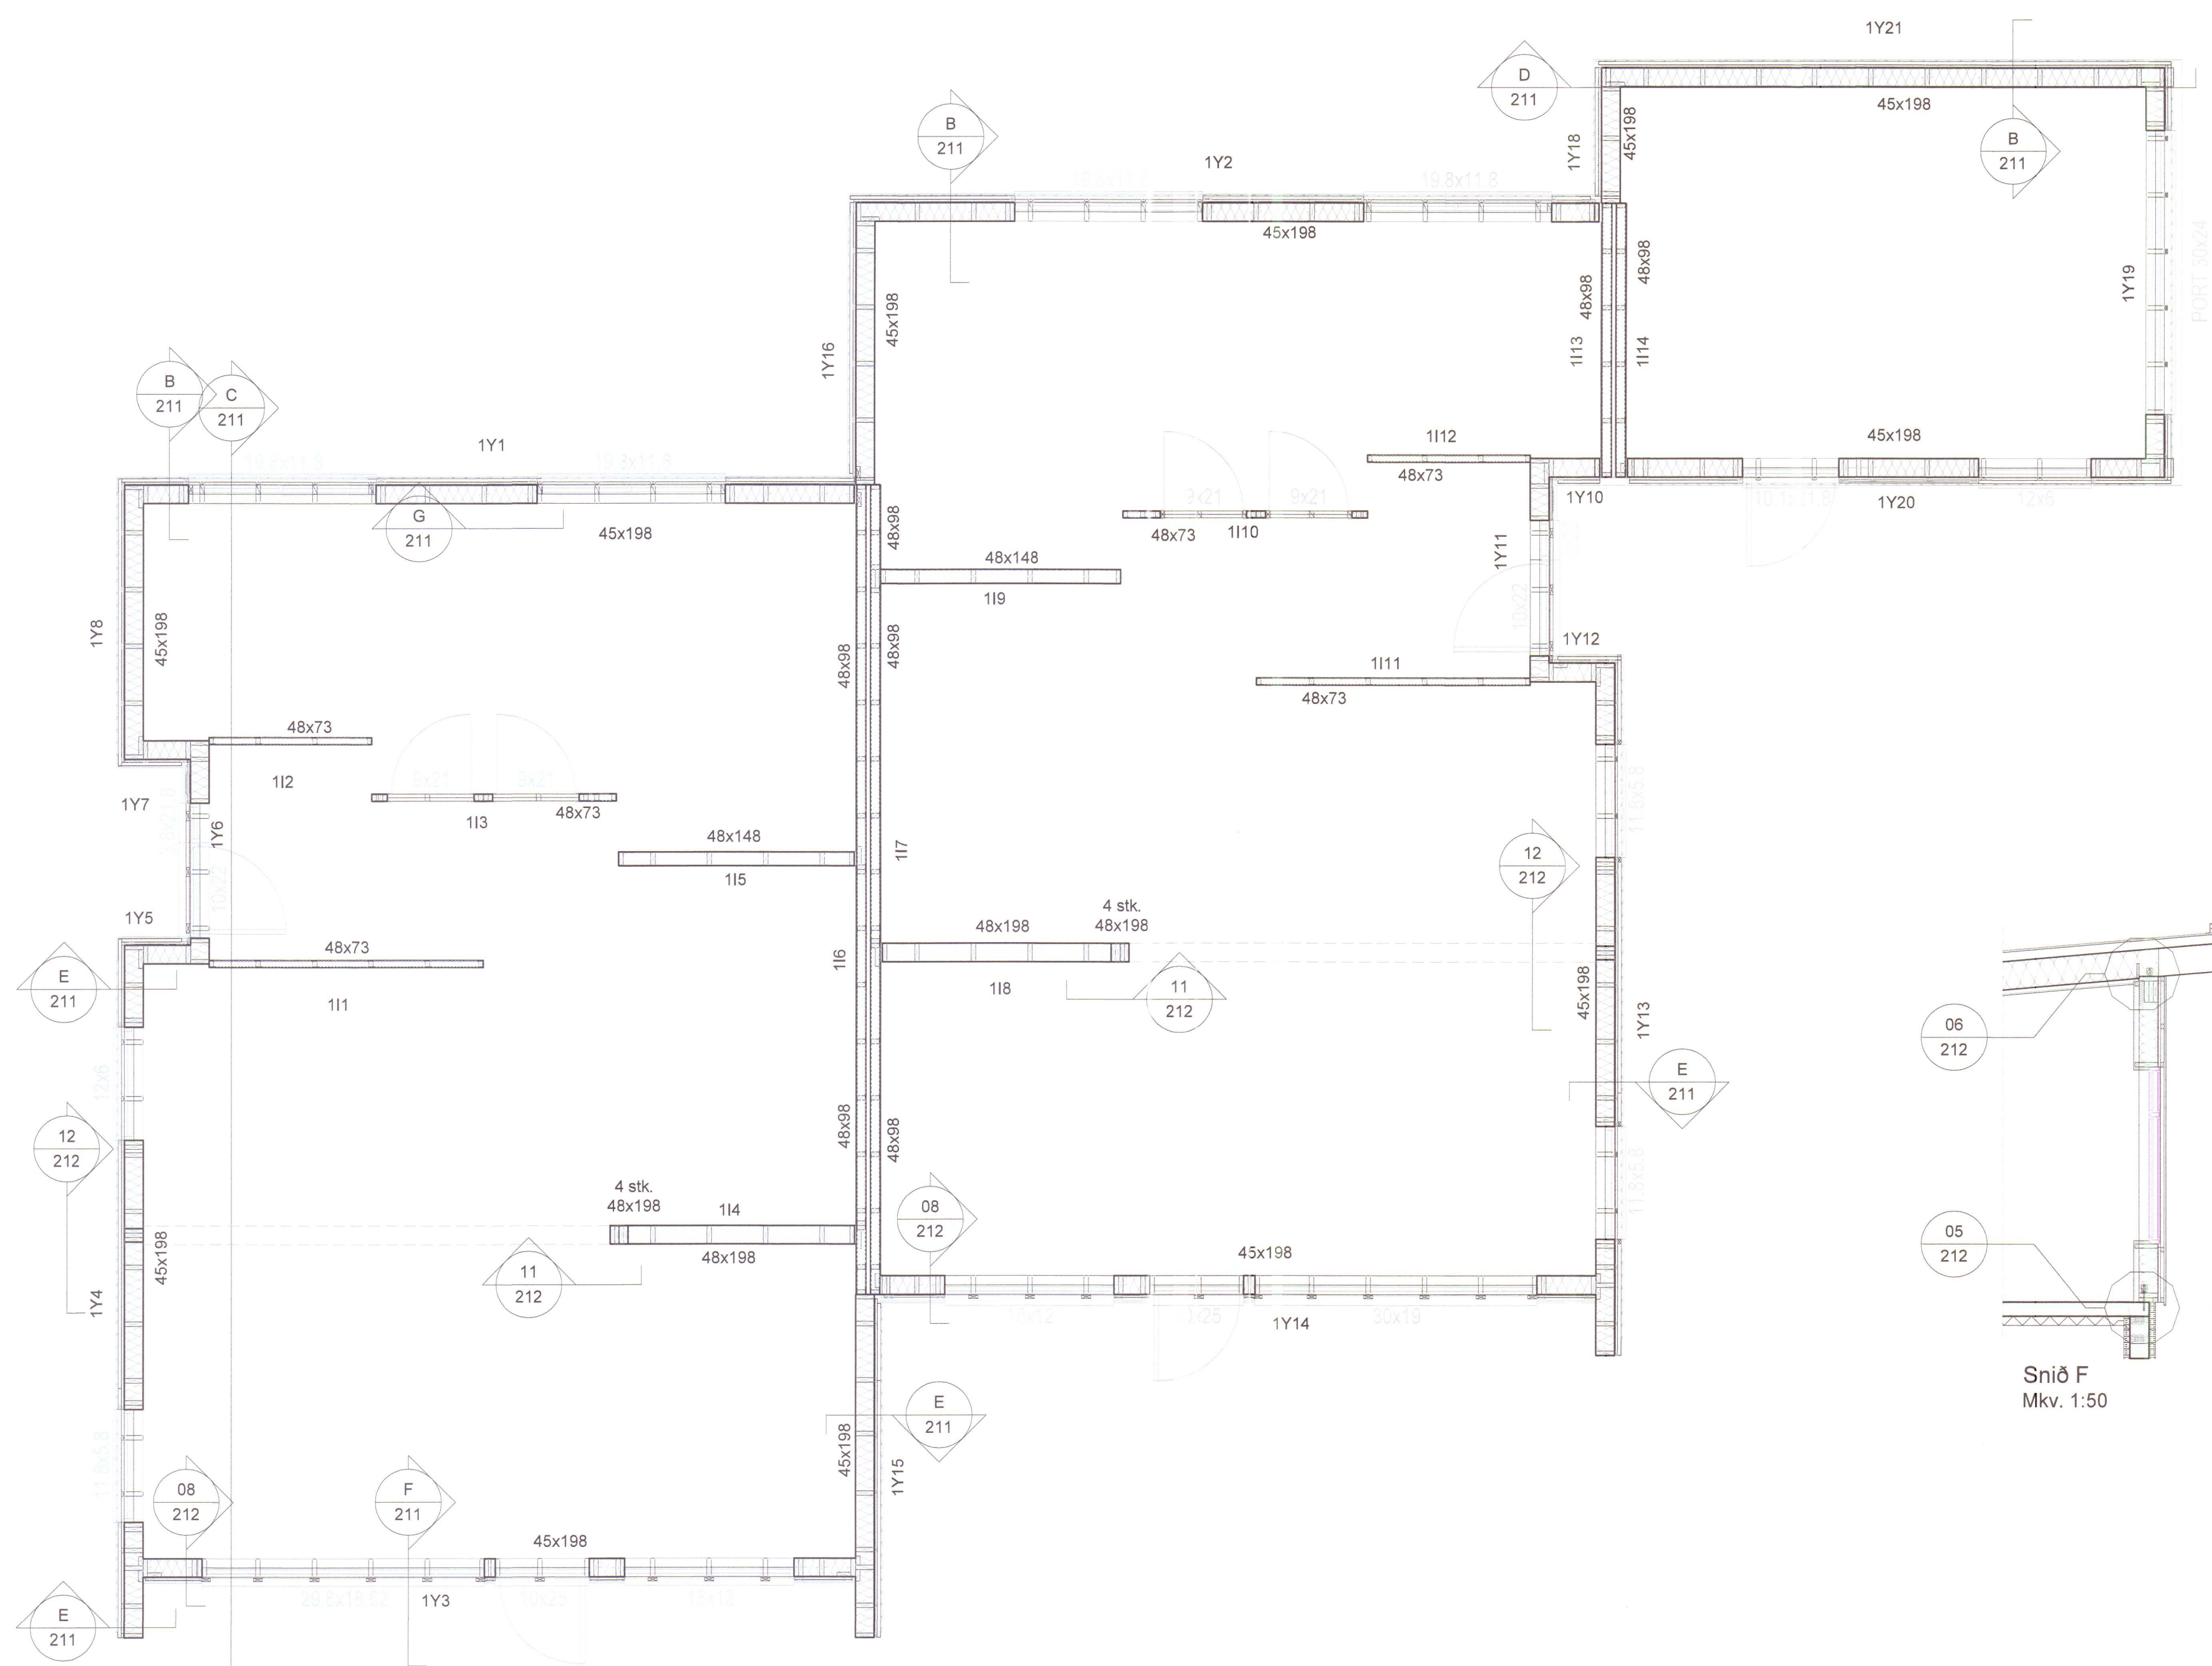


Veggir
Mkv. 1:50

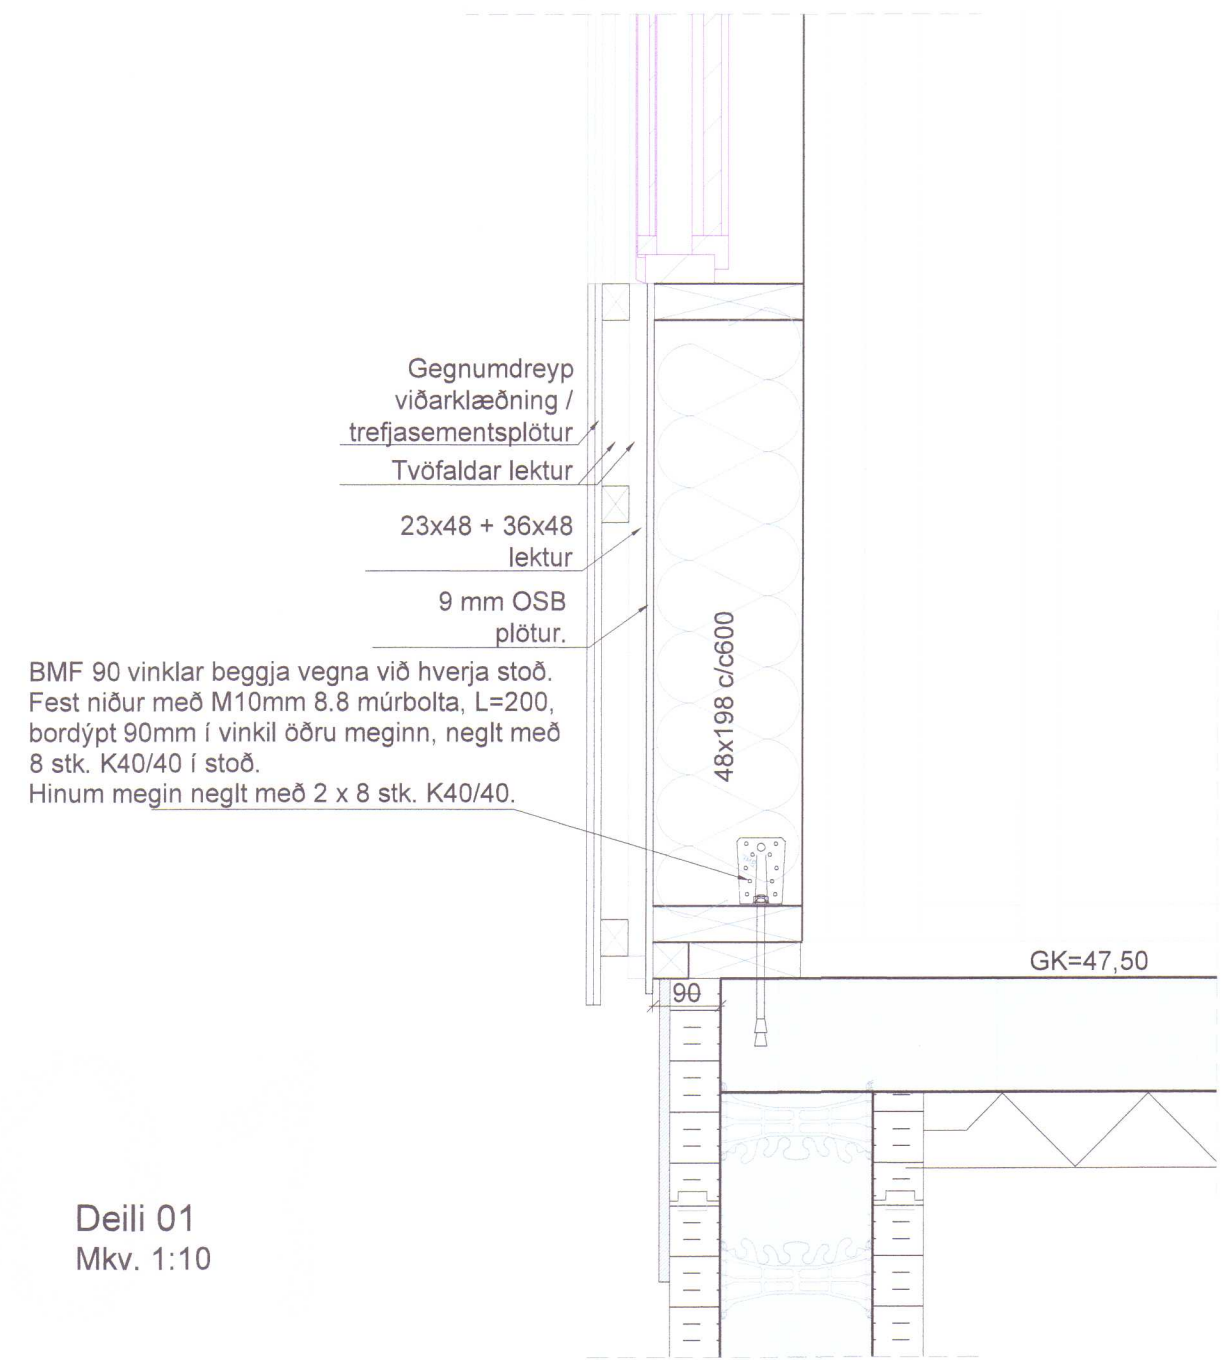

Deili 01
Mkv. 1:10




Deili 02
Mkv. 1:10

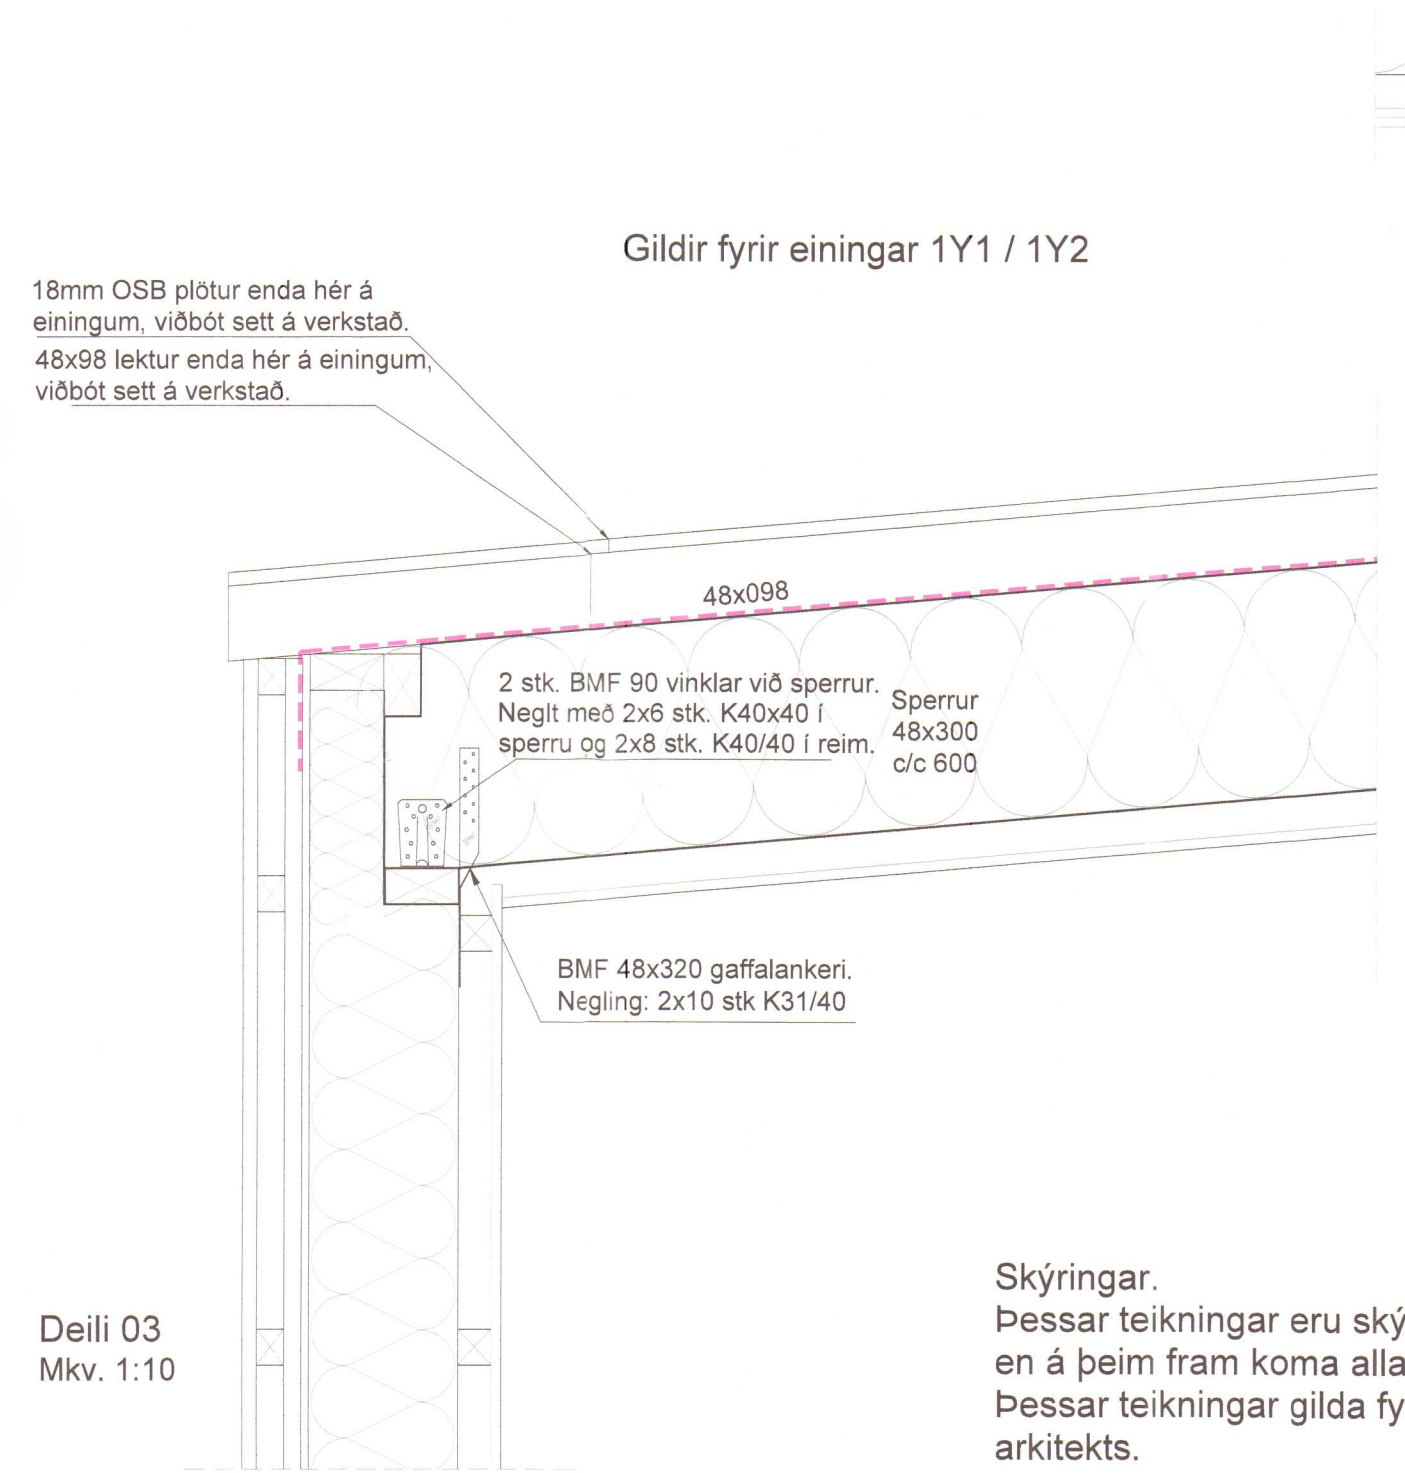


Deili 03
Mkv. 1:10


Gildir fyrir einingar 1Y1 / 1Y2

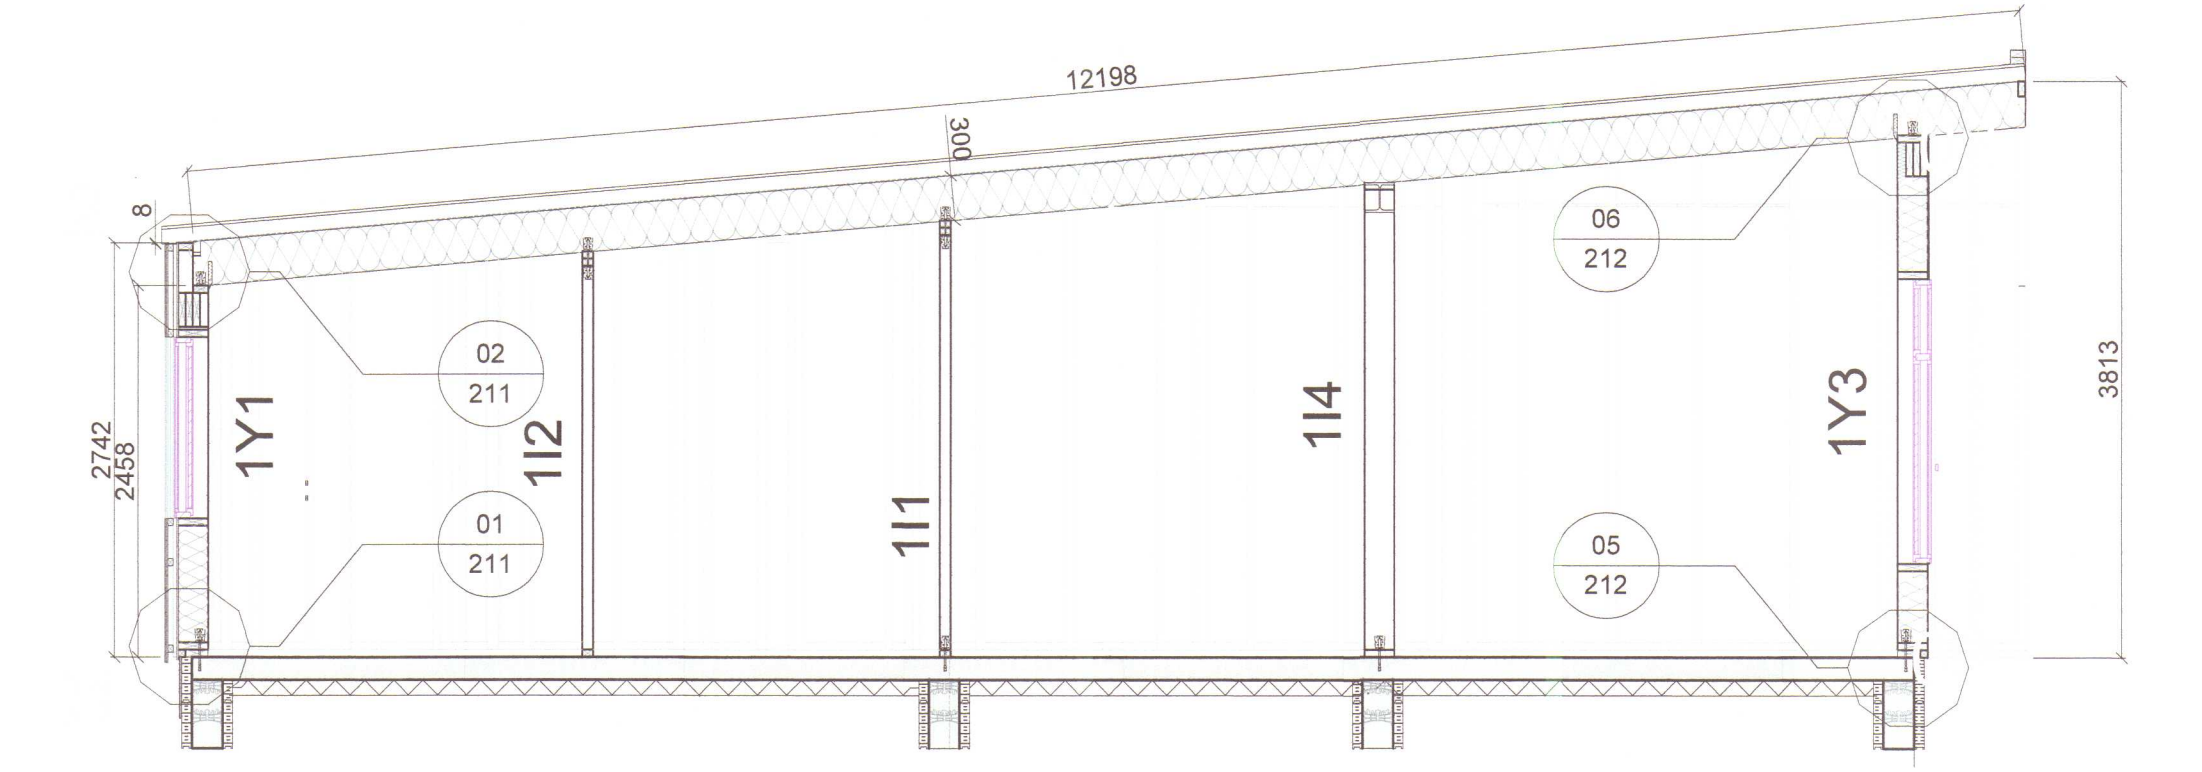


Snið C
Mkv. 1:50

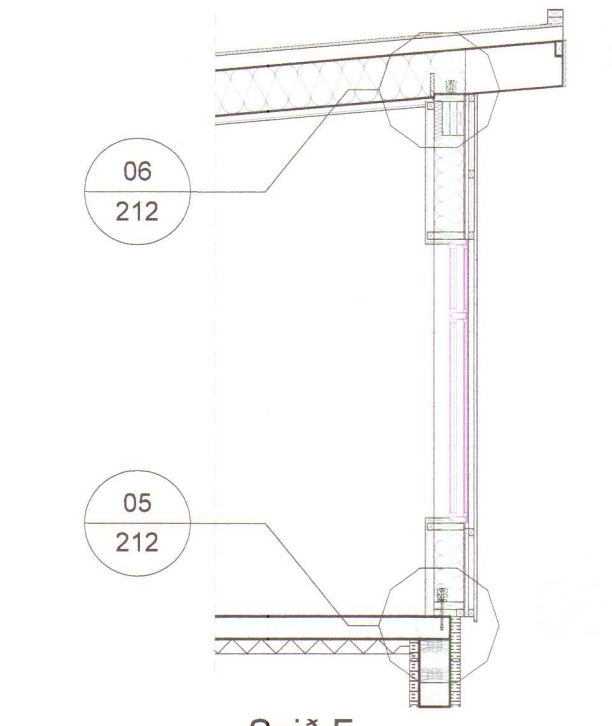


Snið F
Mkv. 1:50

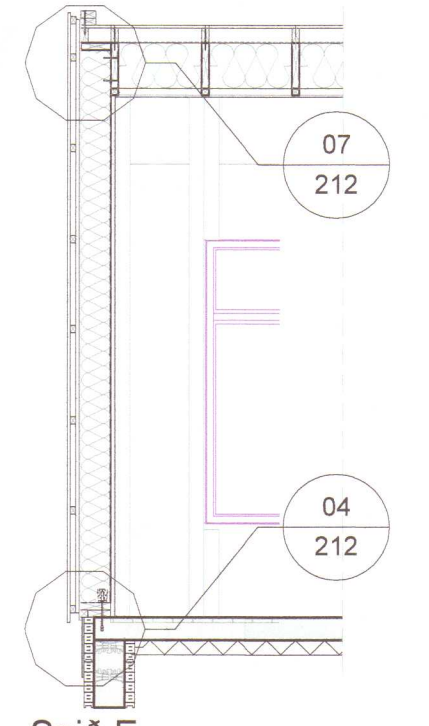


Snið E
Mkv. 1:50

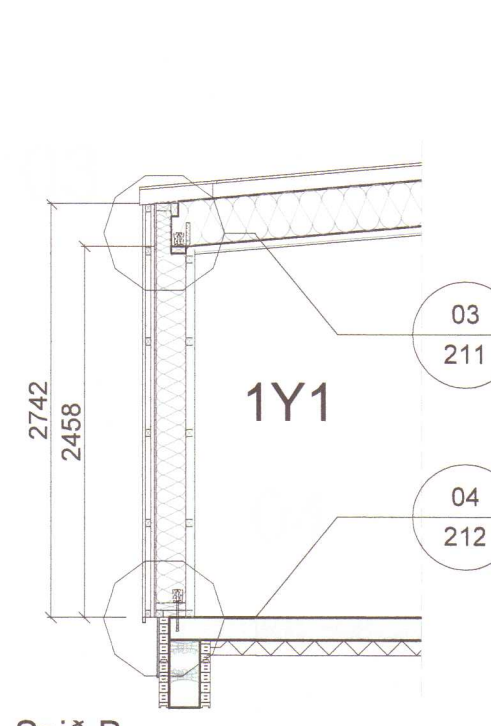



Snið B
Mkv. 1:50

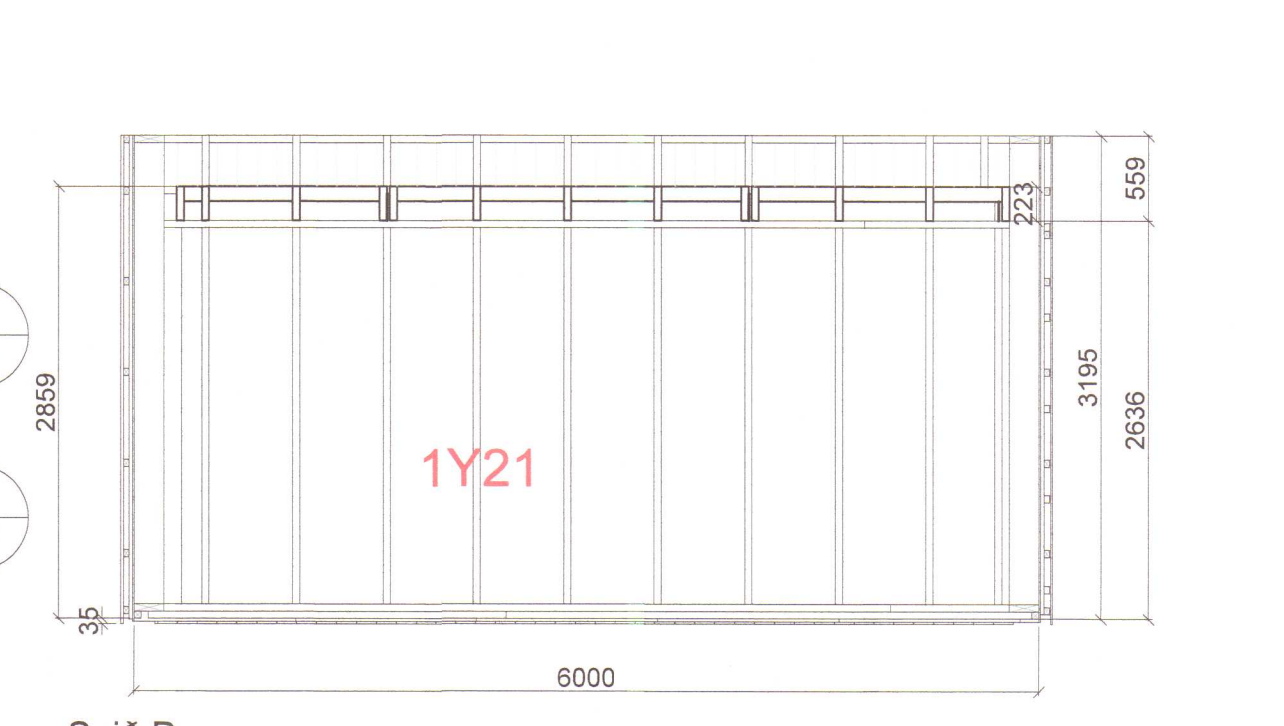

Snið D
Mkv. 1:50

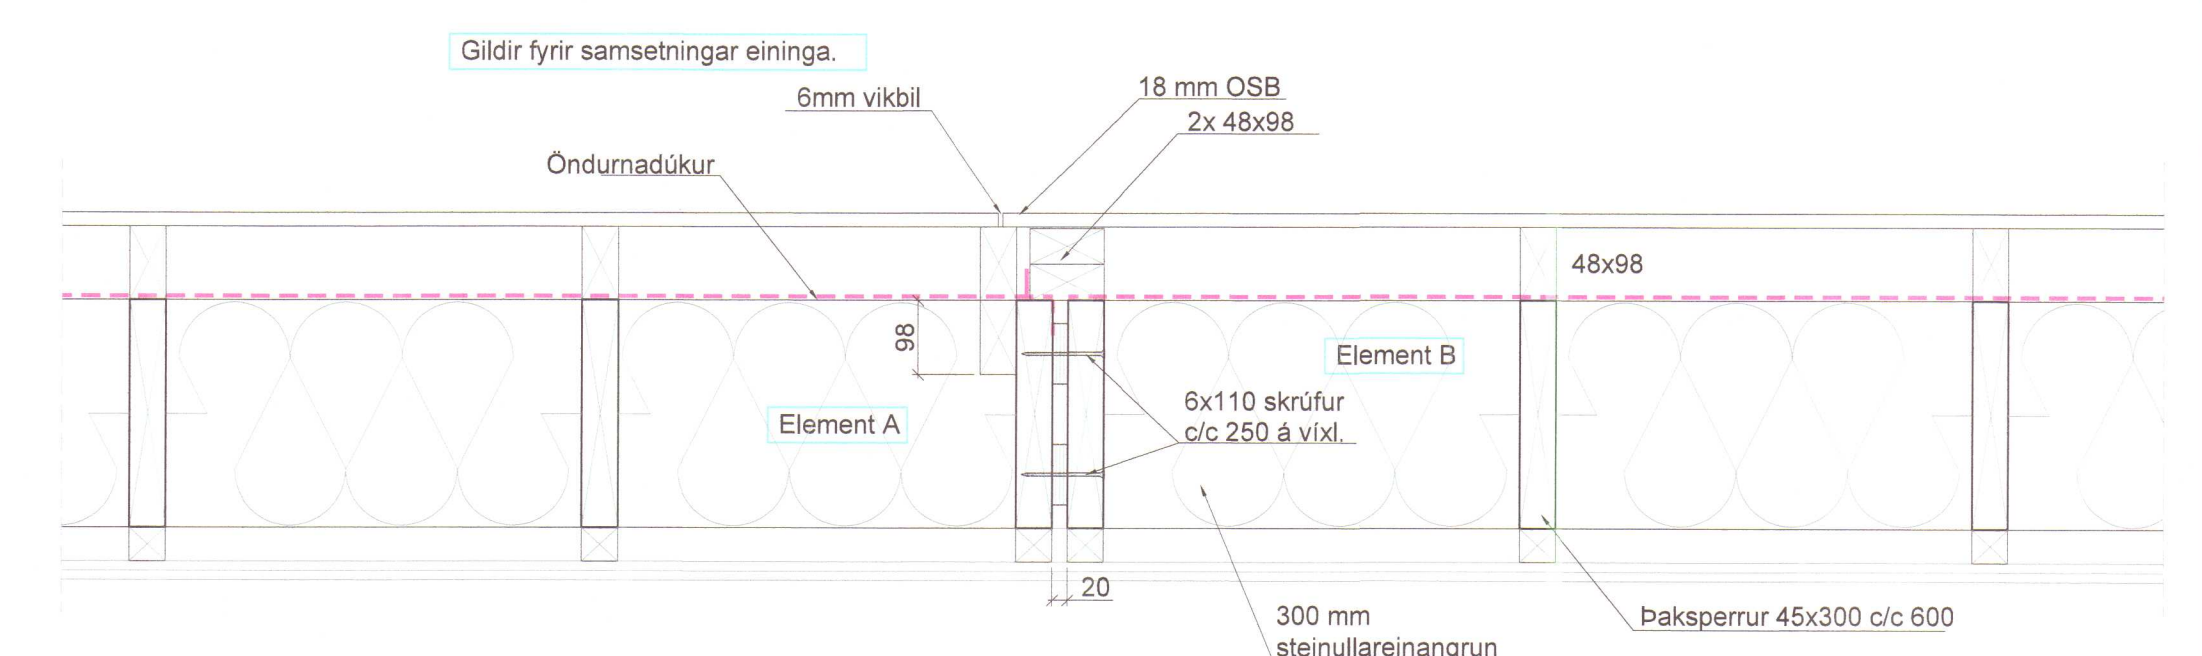

Snið G
Mkv. 1:10

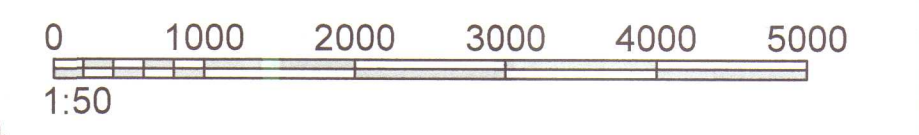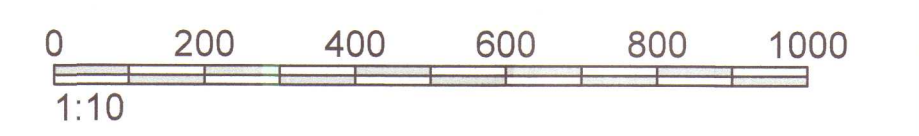

Skýringar: sjá teikningu 200.

VERKHOF EHF
Fellsmúli 28 • 108 Reykjavík • Sími: 517 9050 • Netfang: verkhof@verkhof.is

Héiti verks: Lindargata 3 530 Hvanntangi		Höfundur: Svavar M. Sigurjónsson Björgvin Ó. Sigurjónsson	150867-3419 110481-9279	Dagur: 20.11.2020
Héiti teikningar: Burðarvirki Veggir og þakplan Snið og skýringar		Sampykkt: Snið og skýringar	211	20-18
Aðalhönnuður: Snið og skýringar		081103-4649	Málkv. 1:50	Utgáfa
Hönnuð: Snið og skýringar		081103-4649	Tekn.nr.: 211	Utgáfa

Skýringar.
Þessar teikningar eru skýringarteikningar með framleiðsluteikningum en á þeim fram koma allar staðsetningar og málsetningar.
Þessar teikningar gilda fyrir festingar og frágang ásamt teikningum arkitekts.



Technical drawing of a window frame assembly, showing a side elevation and a top view.

Side Elevation Dimensions:

- Top horizontal dimension: 164
- Vertical dimension on the left: 600
- Horizontal dimension below 164: 74
- Vertical dimension below 74: 198
- Horizontal dimension below 198: 108
- Vertical dimension below 108: 198
- Horizontal dimension below 198: 90
- Vertical dimension below 90: 67
- Horizontal dimension at the bottom: 203
- Horizontal dimension below 203: 67

Top View Dimensions:

- Top horizontal dimension: 8" (203mm)
- Vertical dimension on the right: 18" (457mm)

Other Labels:

- 48x198 (referring to the window pane area)
- GK=47,50 (referring to the window frame assembly)

600
600
203
450
140
90
2 K 12
2 K 12
K10c/c250 eða
bendinet K257
100 mm
einágrun
Vinklar K10c/c250

The diagram shows a cross-section of a reinforced concrete slab. Key features include:

- K10c/c250 eða bendinet K257**: Top longitudinal reinforcement bars.
- Vinklar K10c/c250**: Bent-up bars at an angle.
- Dimensions**:
 - Vertical dimension: 450 mm (total height).
 - Horizontal dimensions: 600 mm (width of bent-up bar zone), 203 mm (width of top reinforcement zone), and 600 mm (width of bottom reinforcement zone).
- Reinforcement Labels**:
 - 2 K 12**: Two vertical bars of diameter 12 mm.
 - 2 K 12**: Two horizontal bars of diameter 12 mm at the bottom.

Vinkill K10/c250
L=500+500

150

450

2 K12

2 K12

Three horizontal number lines are shown, each representing a different ratio. The first line is labeled '1:10' and has major tick marks at 0, 200, 400, 600, 800, and 1000. The second line is labeled '1:20' and has major tick marks at 0, 500, 1000, 1500, and 2000. The third line is labeled '1:50' and has major tick marks at 0, 1000, 2000, 3000, 4000, and 5000. Each line is divided into segments by smaller tick marks, representing the unit intervals for each ratio.

Helti verkis:				Lindarvegur 3 530 Hvammstangi		Höfundur: Svarar M. Sigurjónsson 180601-3419 Björgvin Ö. Sigurjónsson 110401-9278		Dagur: 14.05.2020 Geymslunúmer: 201		
Helti teikningar:				<u>Burðarvirki</u> Grunnmýnd sökkla Snúi og skynging		Samþykkt:  Vörðunúmer: 20-18		Aðalhöfundur: Sigríður Maack 081163-4649 Málavirki: 1.50/20/10		
Hannaf:	SMS/AGT	Teiknari:	SMS/AGT	Mælt:	Yfirfarið:	BÓS	Teikn.nr.:		201	Útgáfa: