


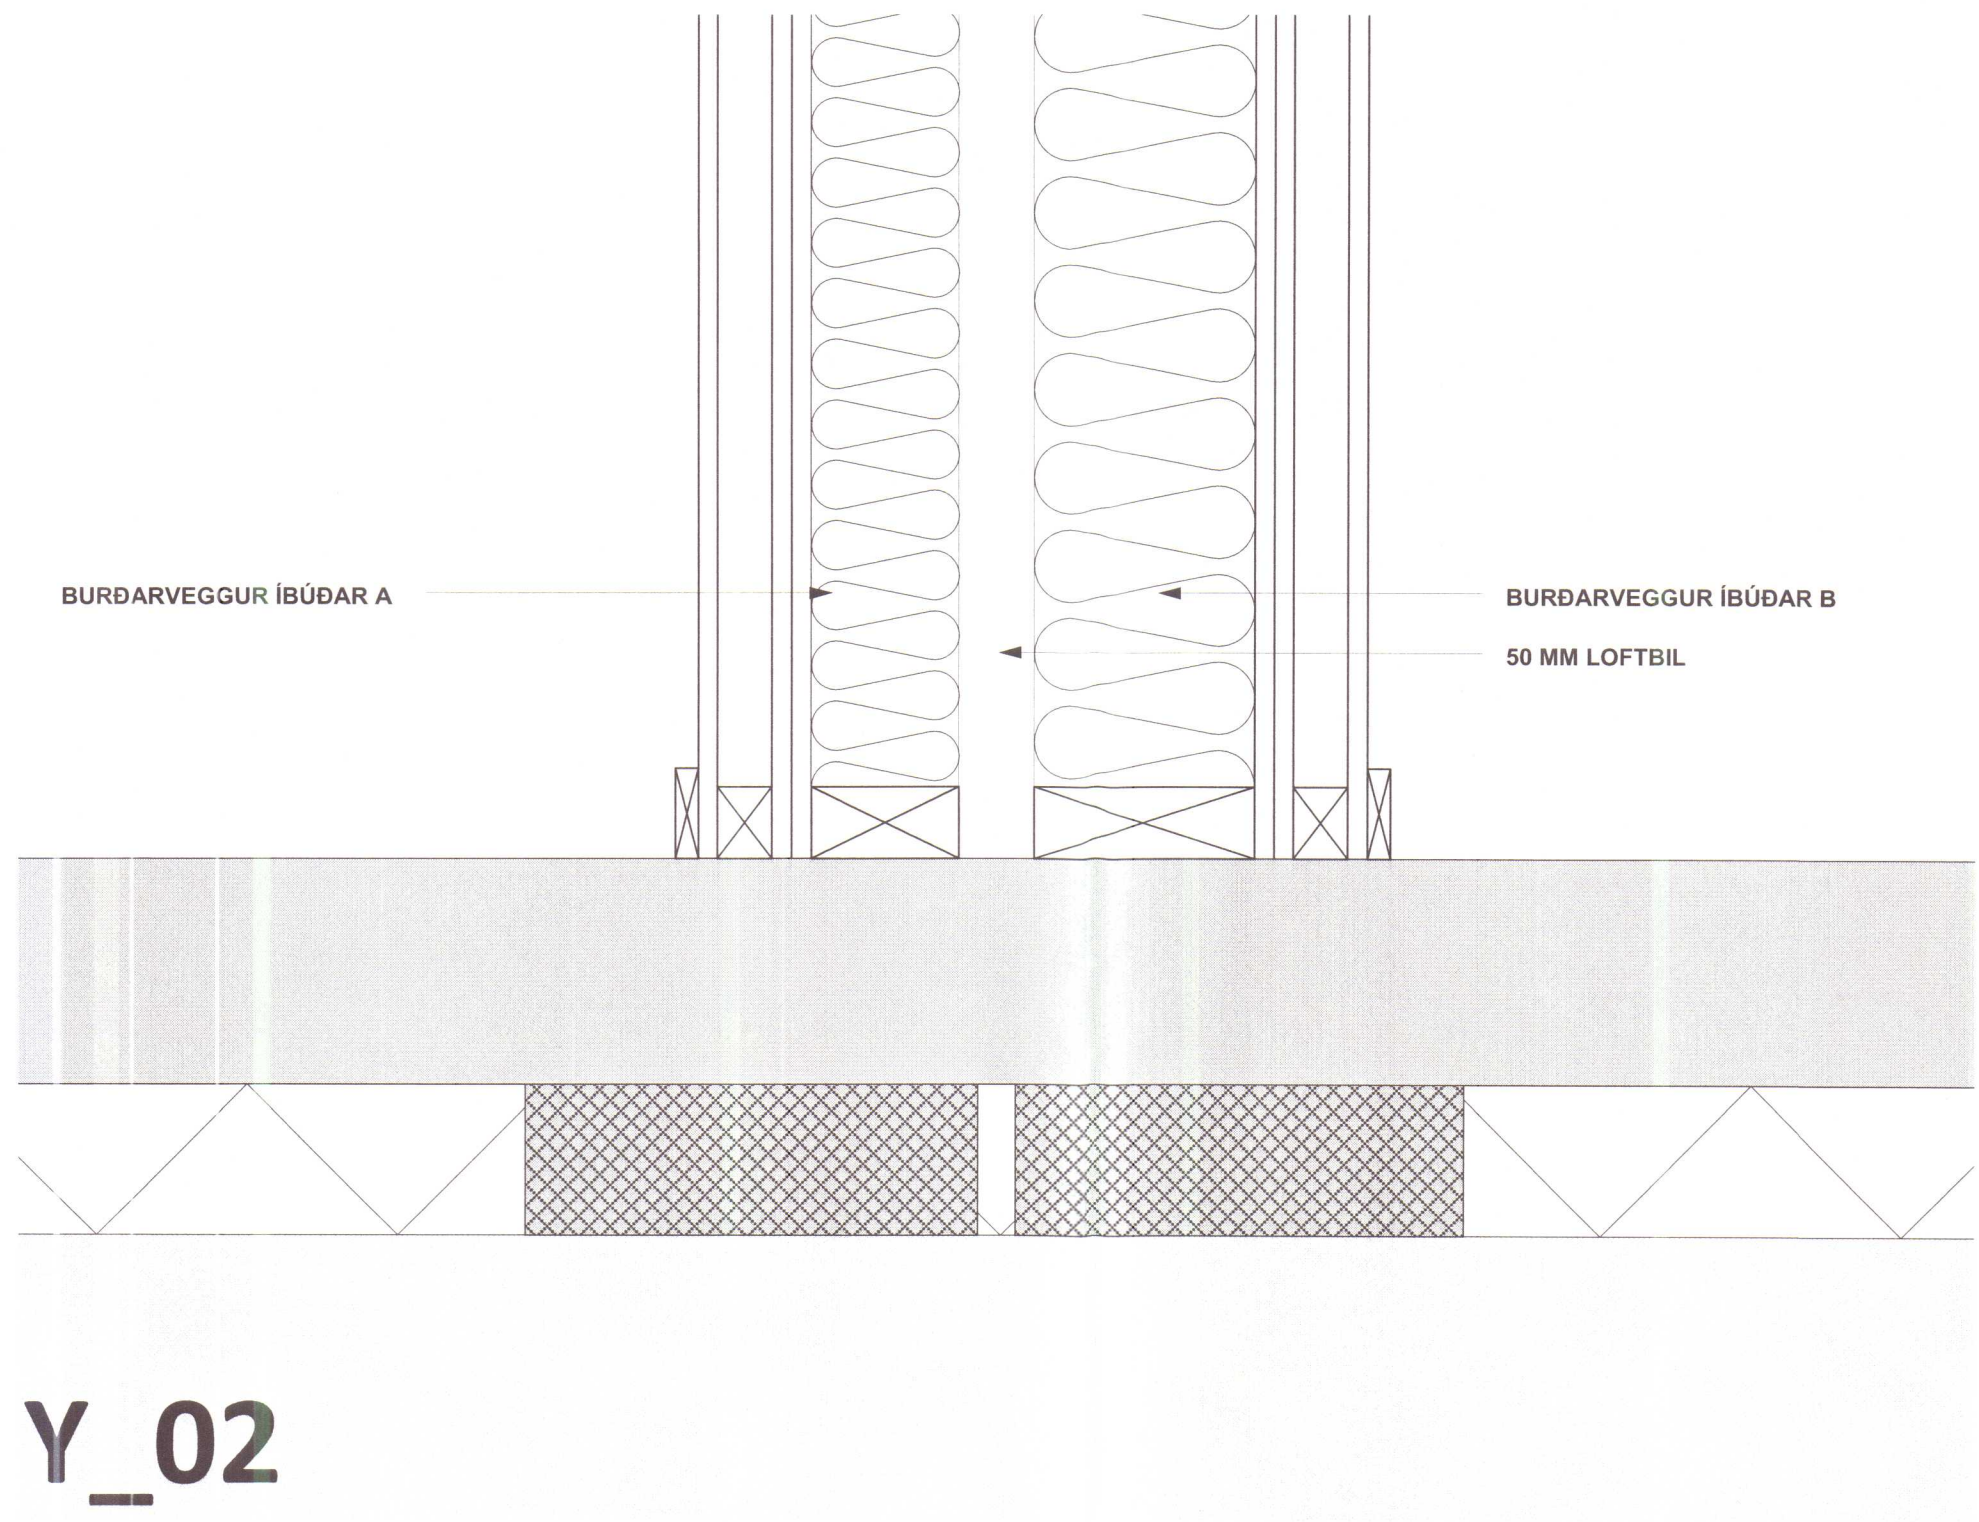
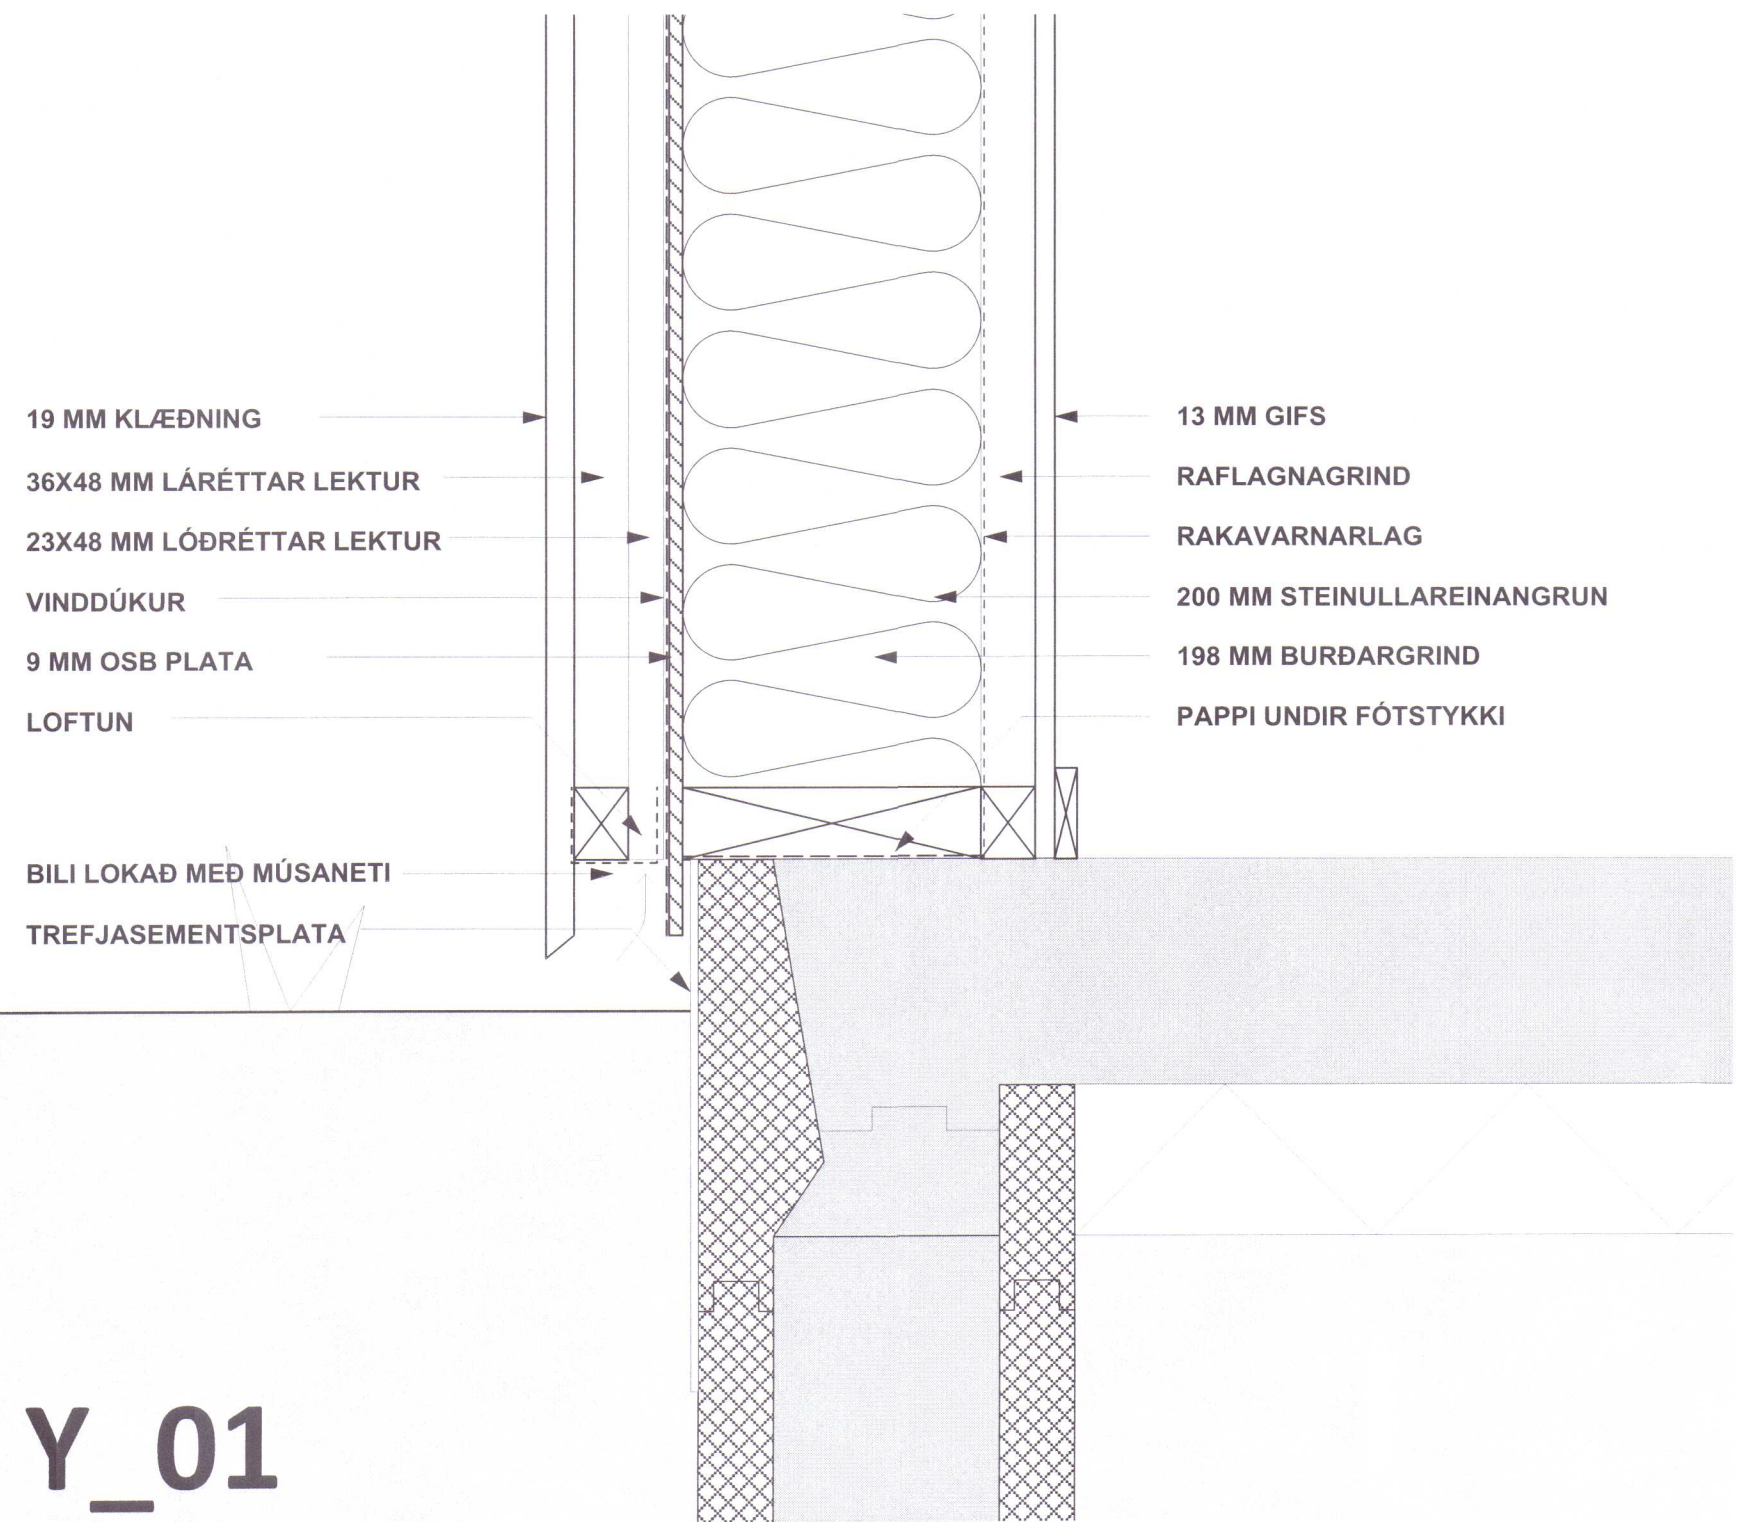
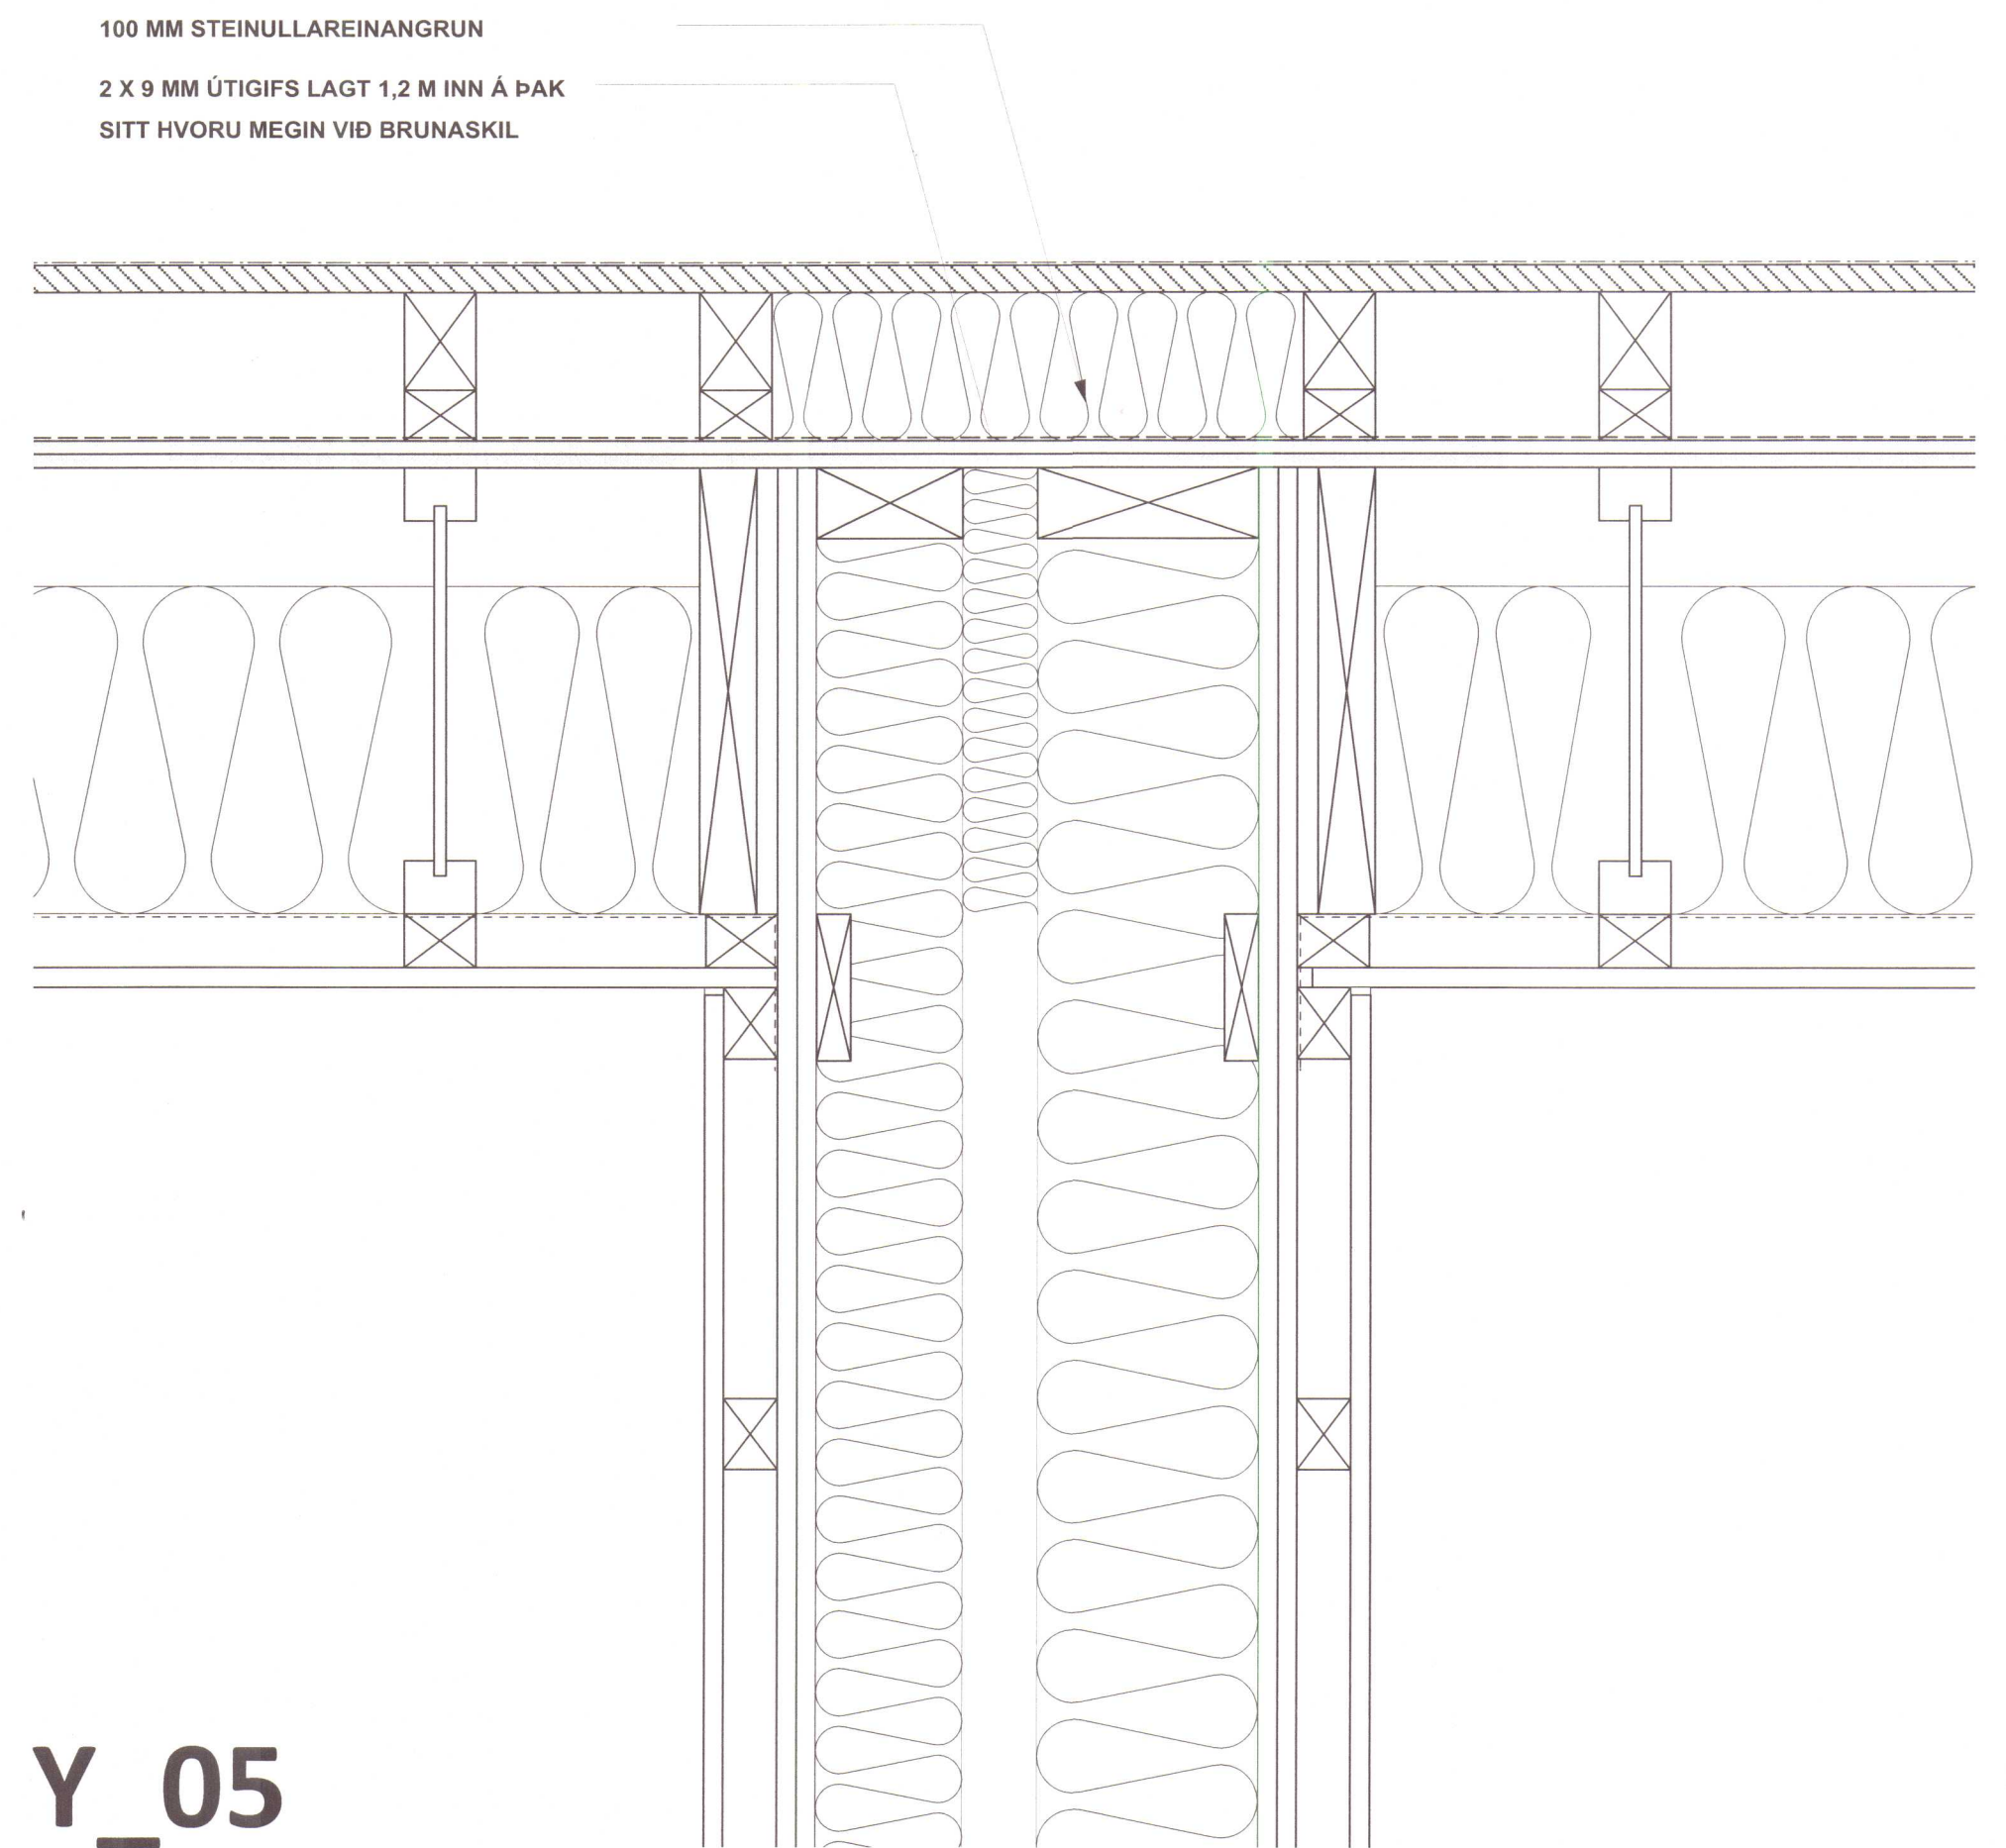
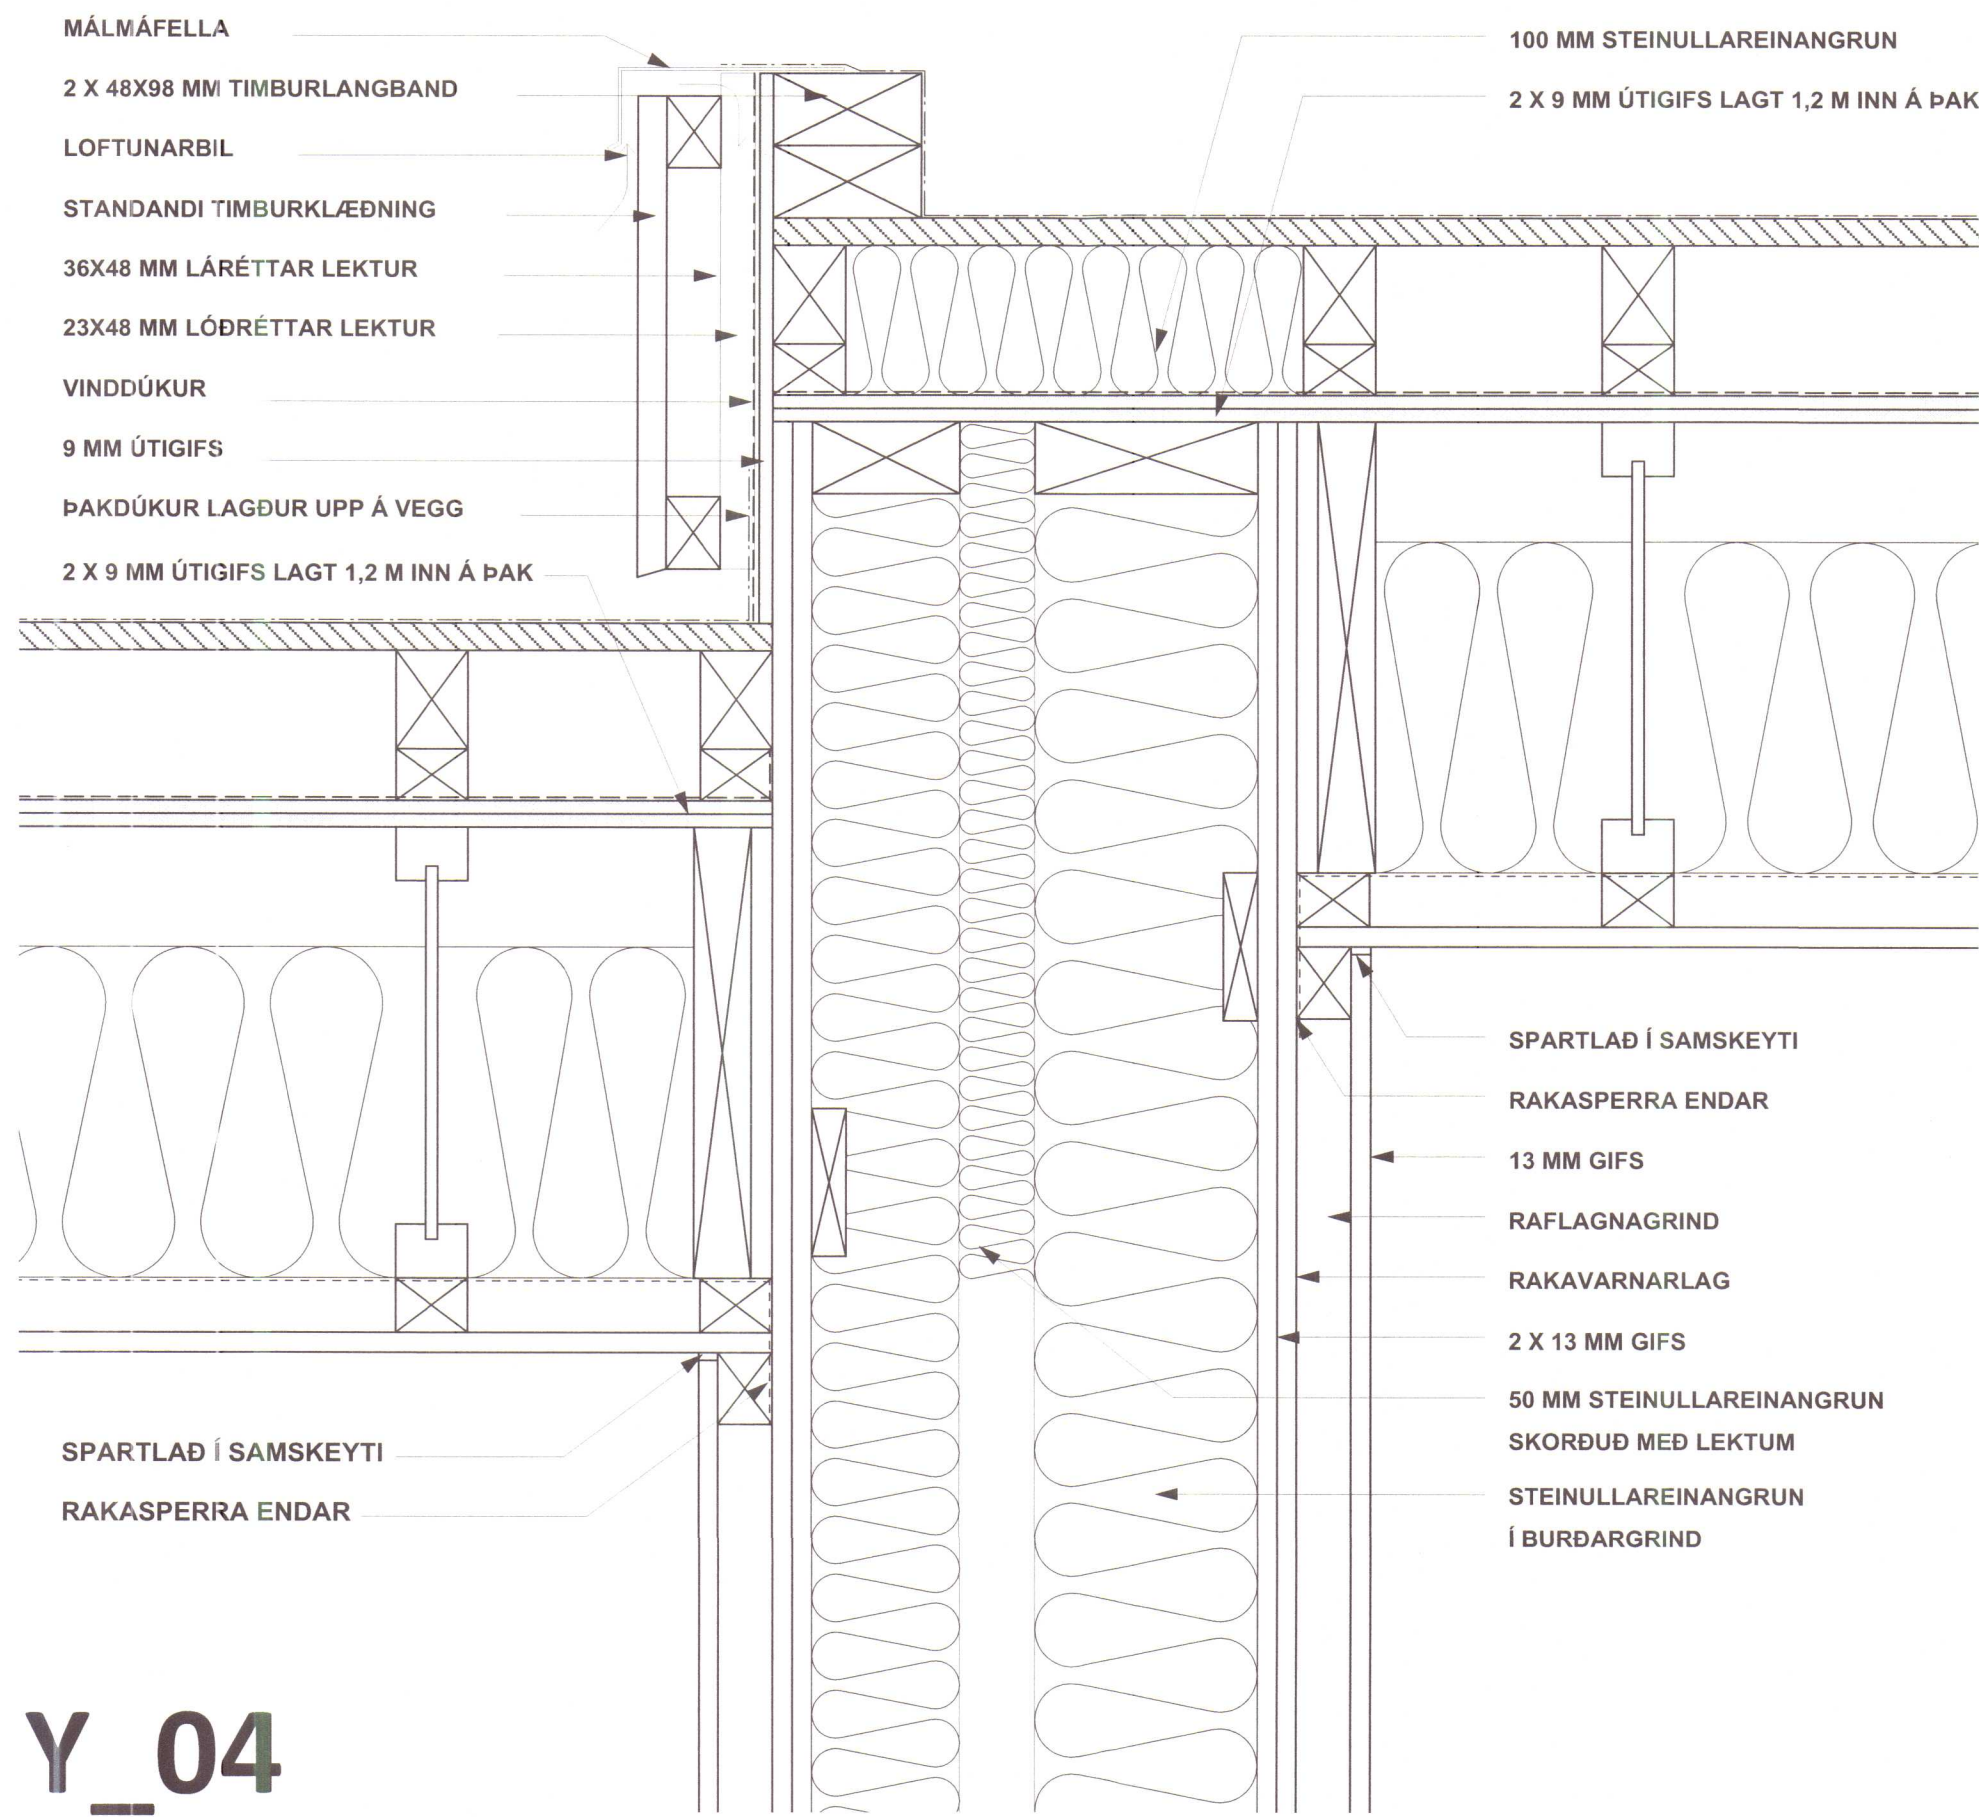
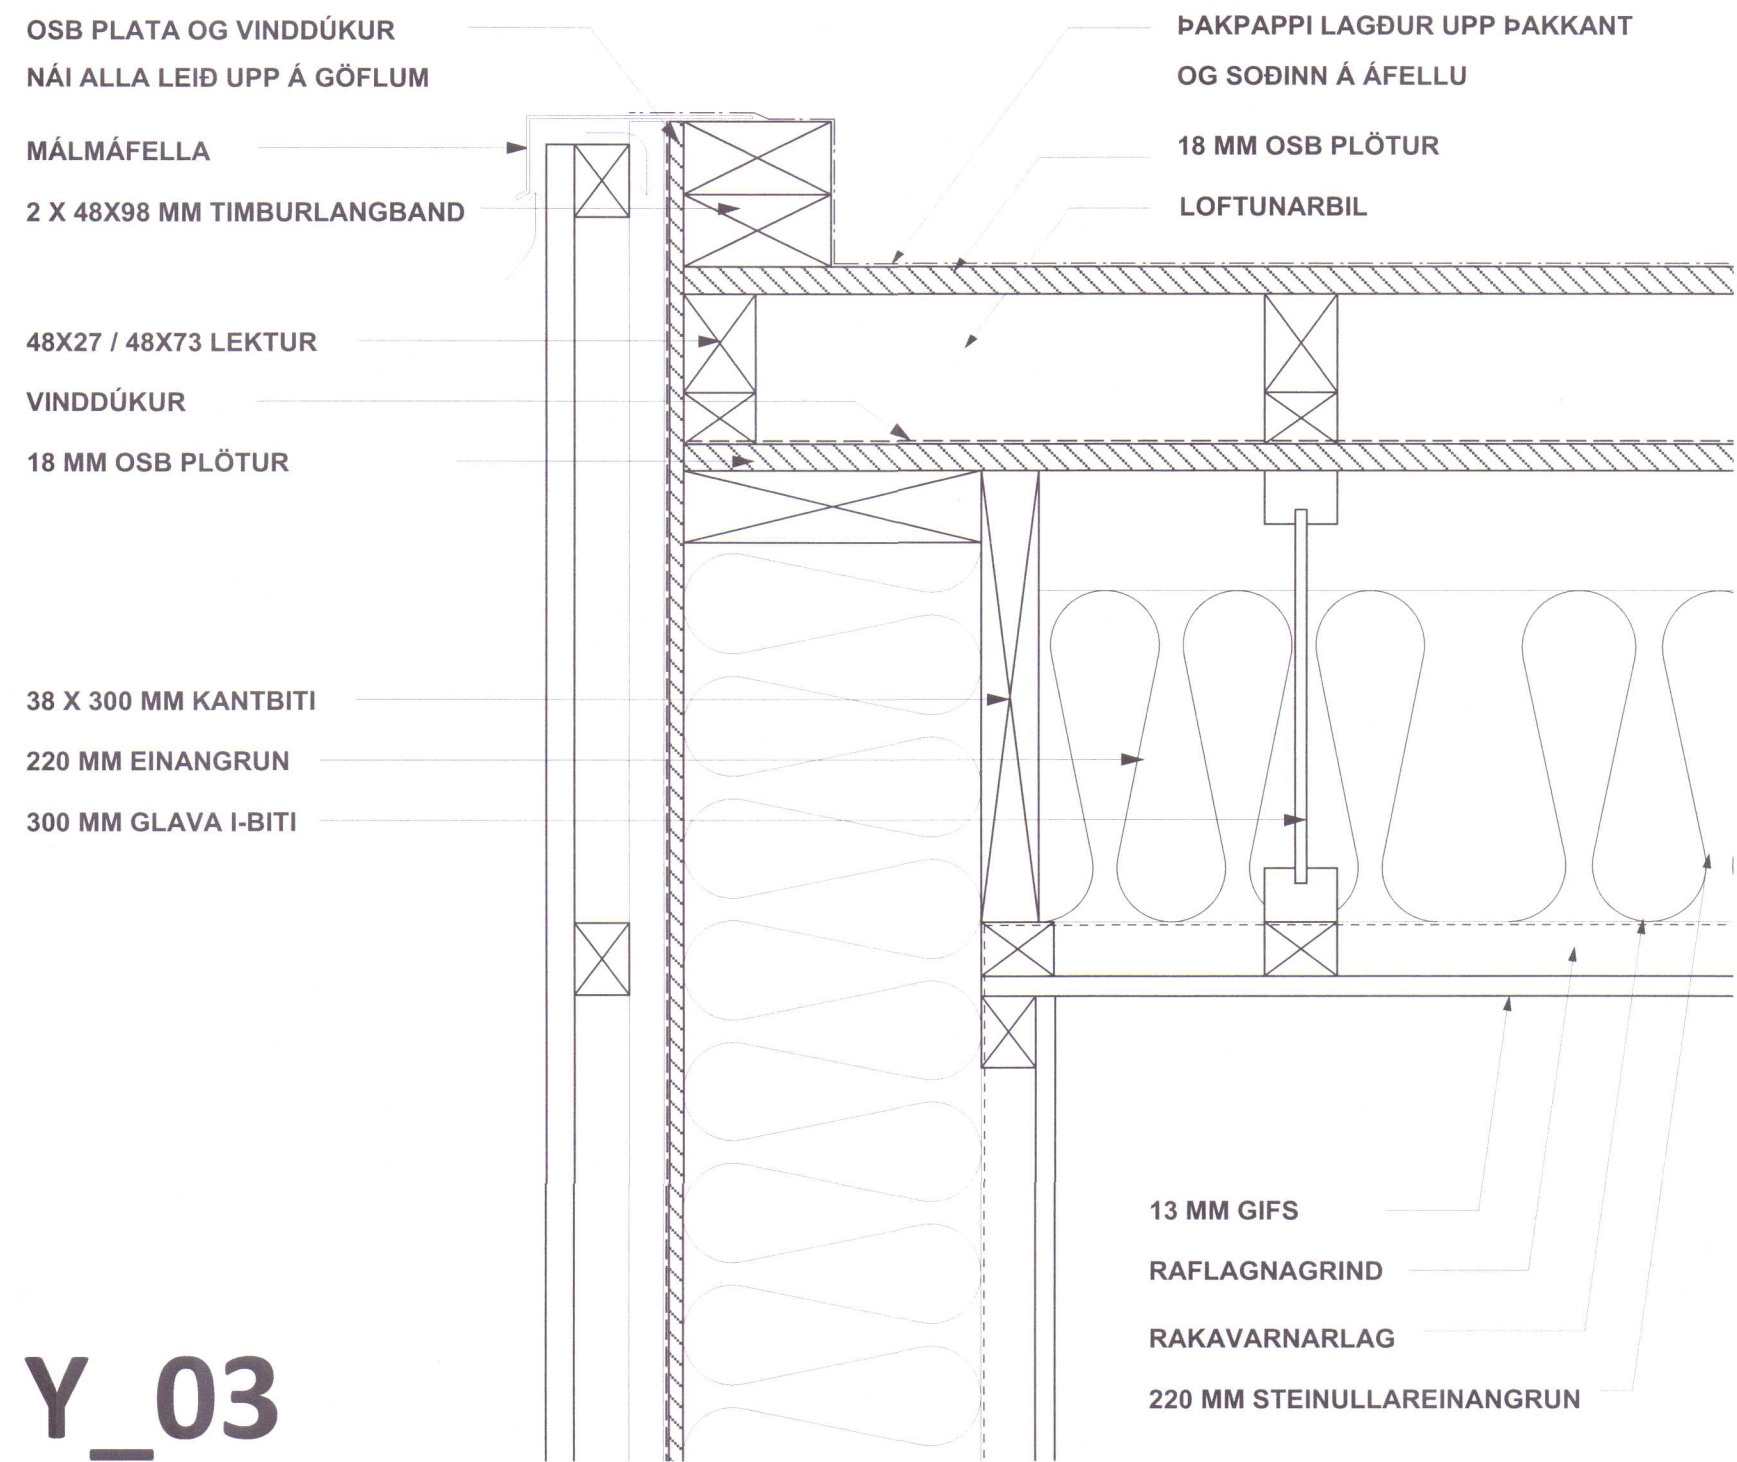
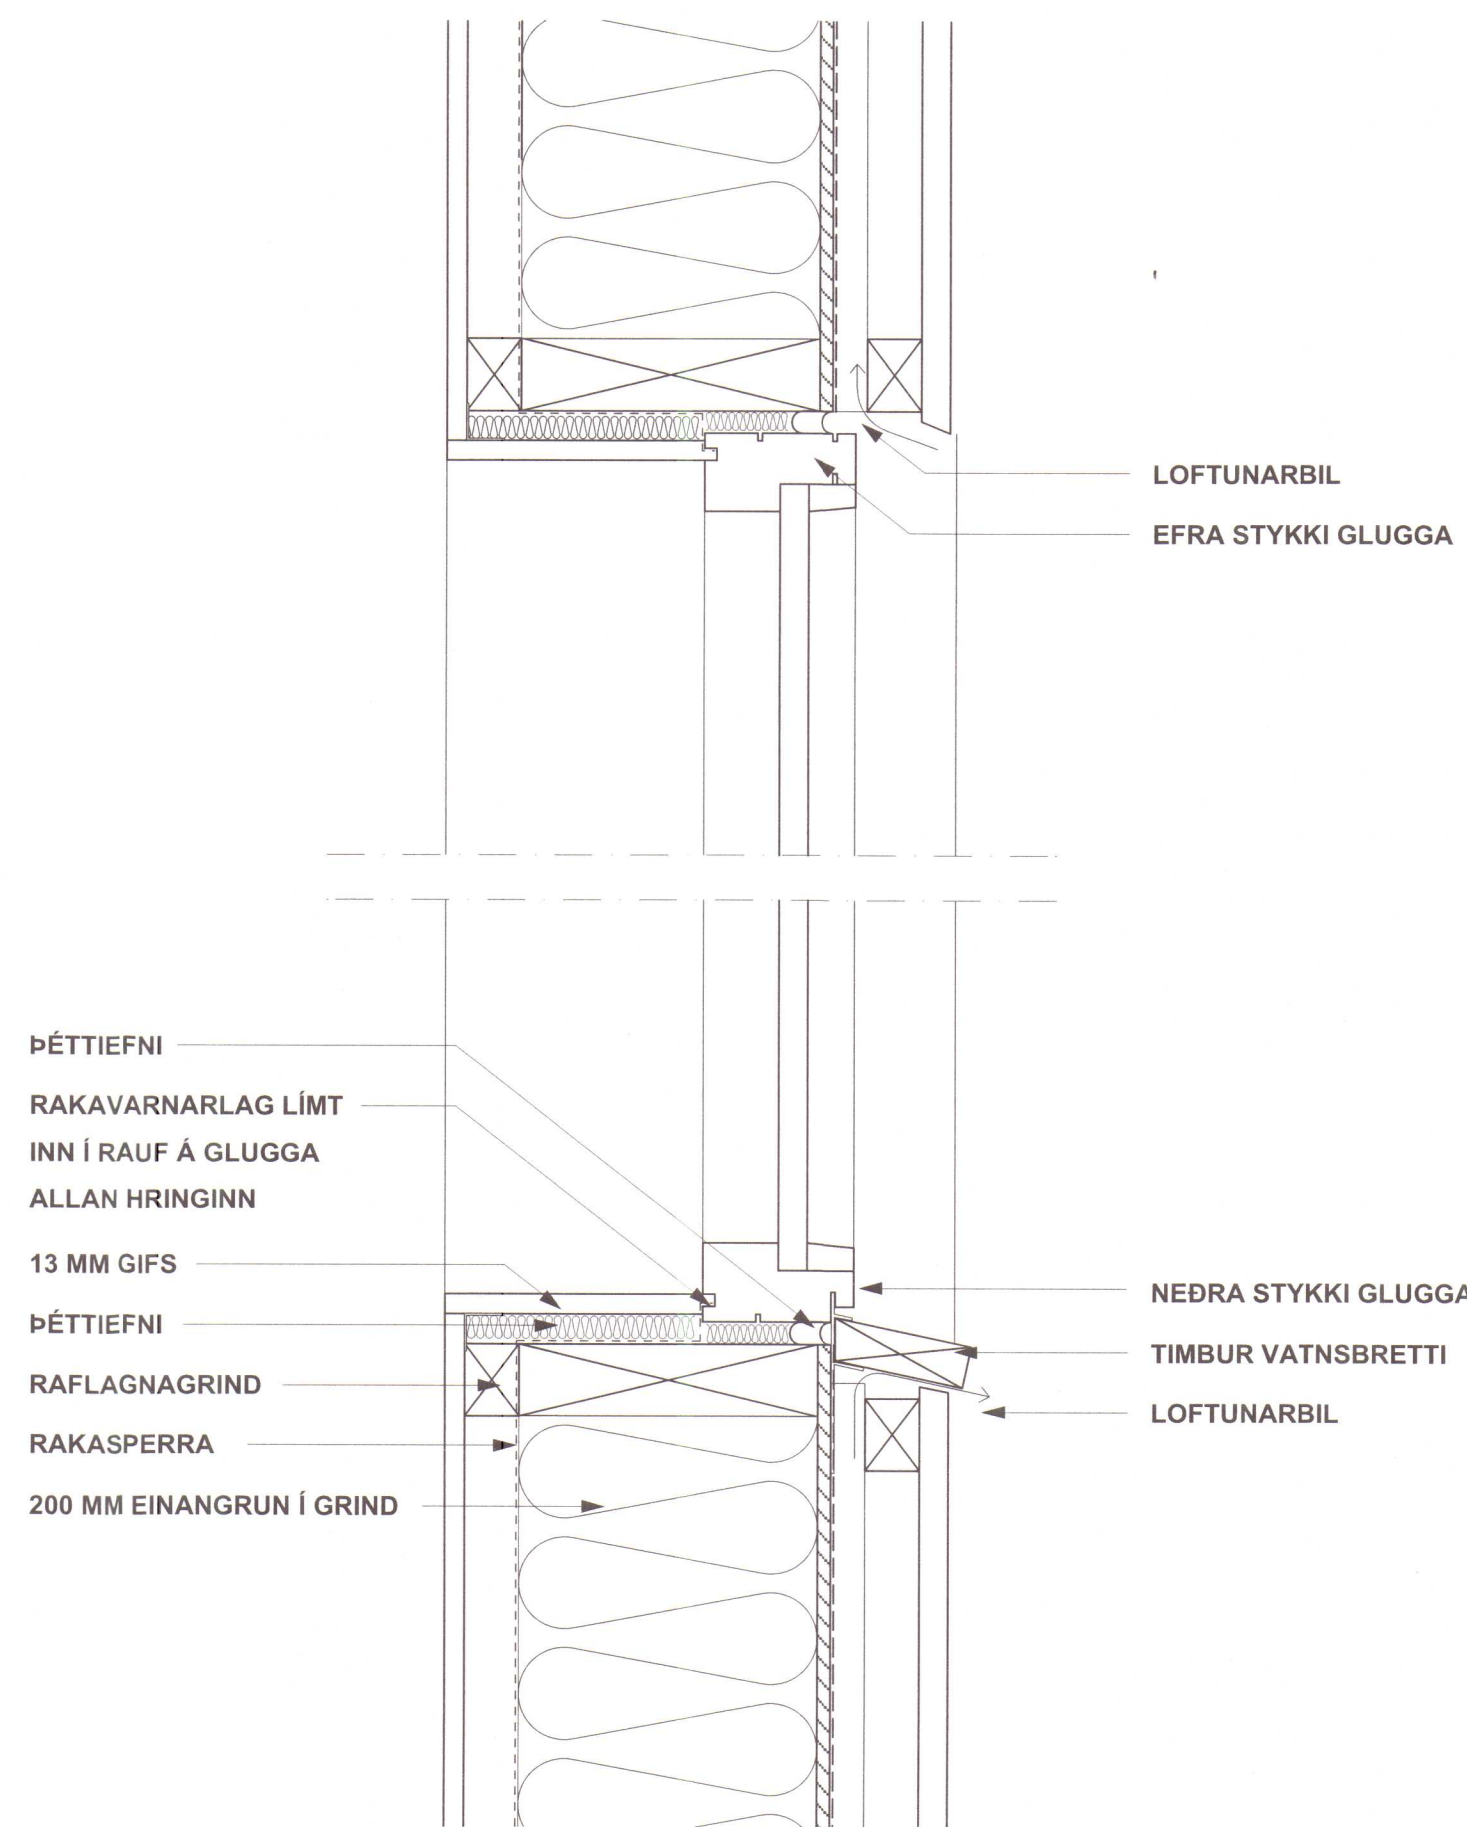
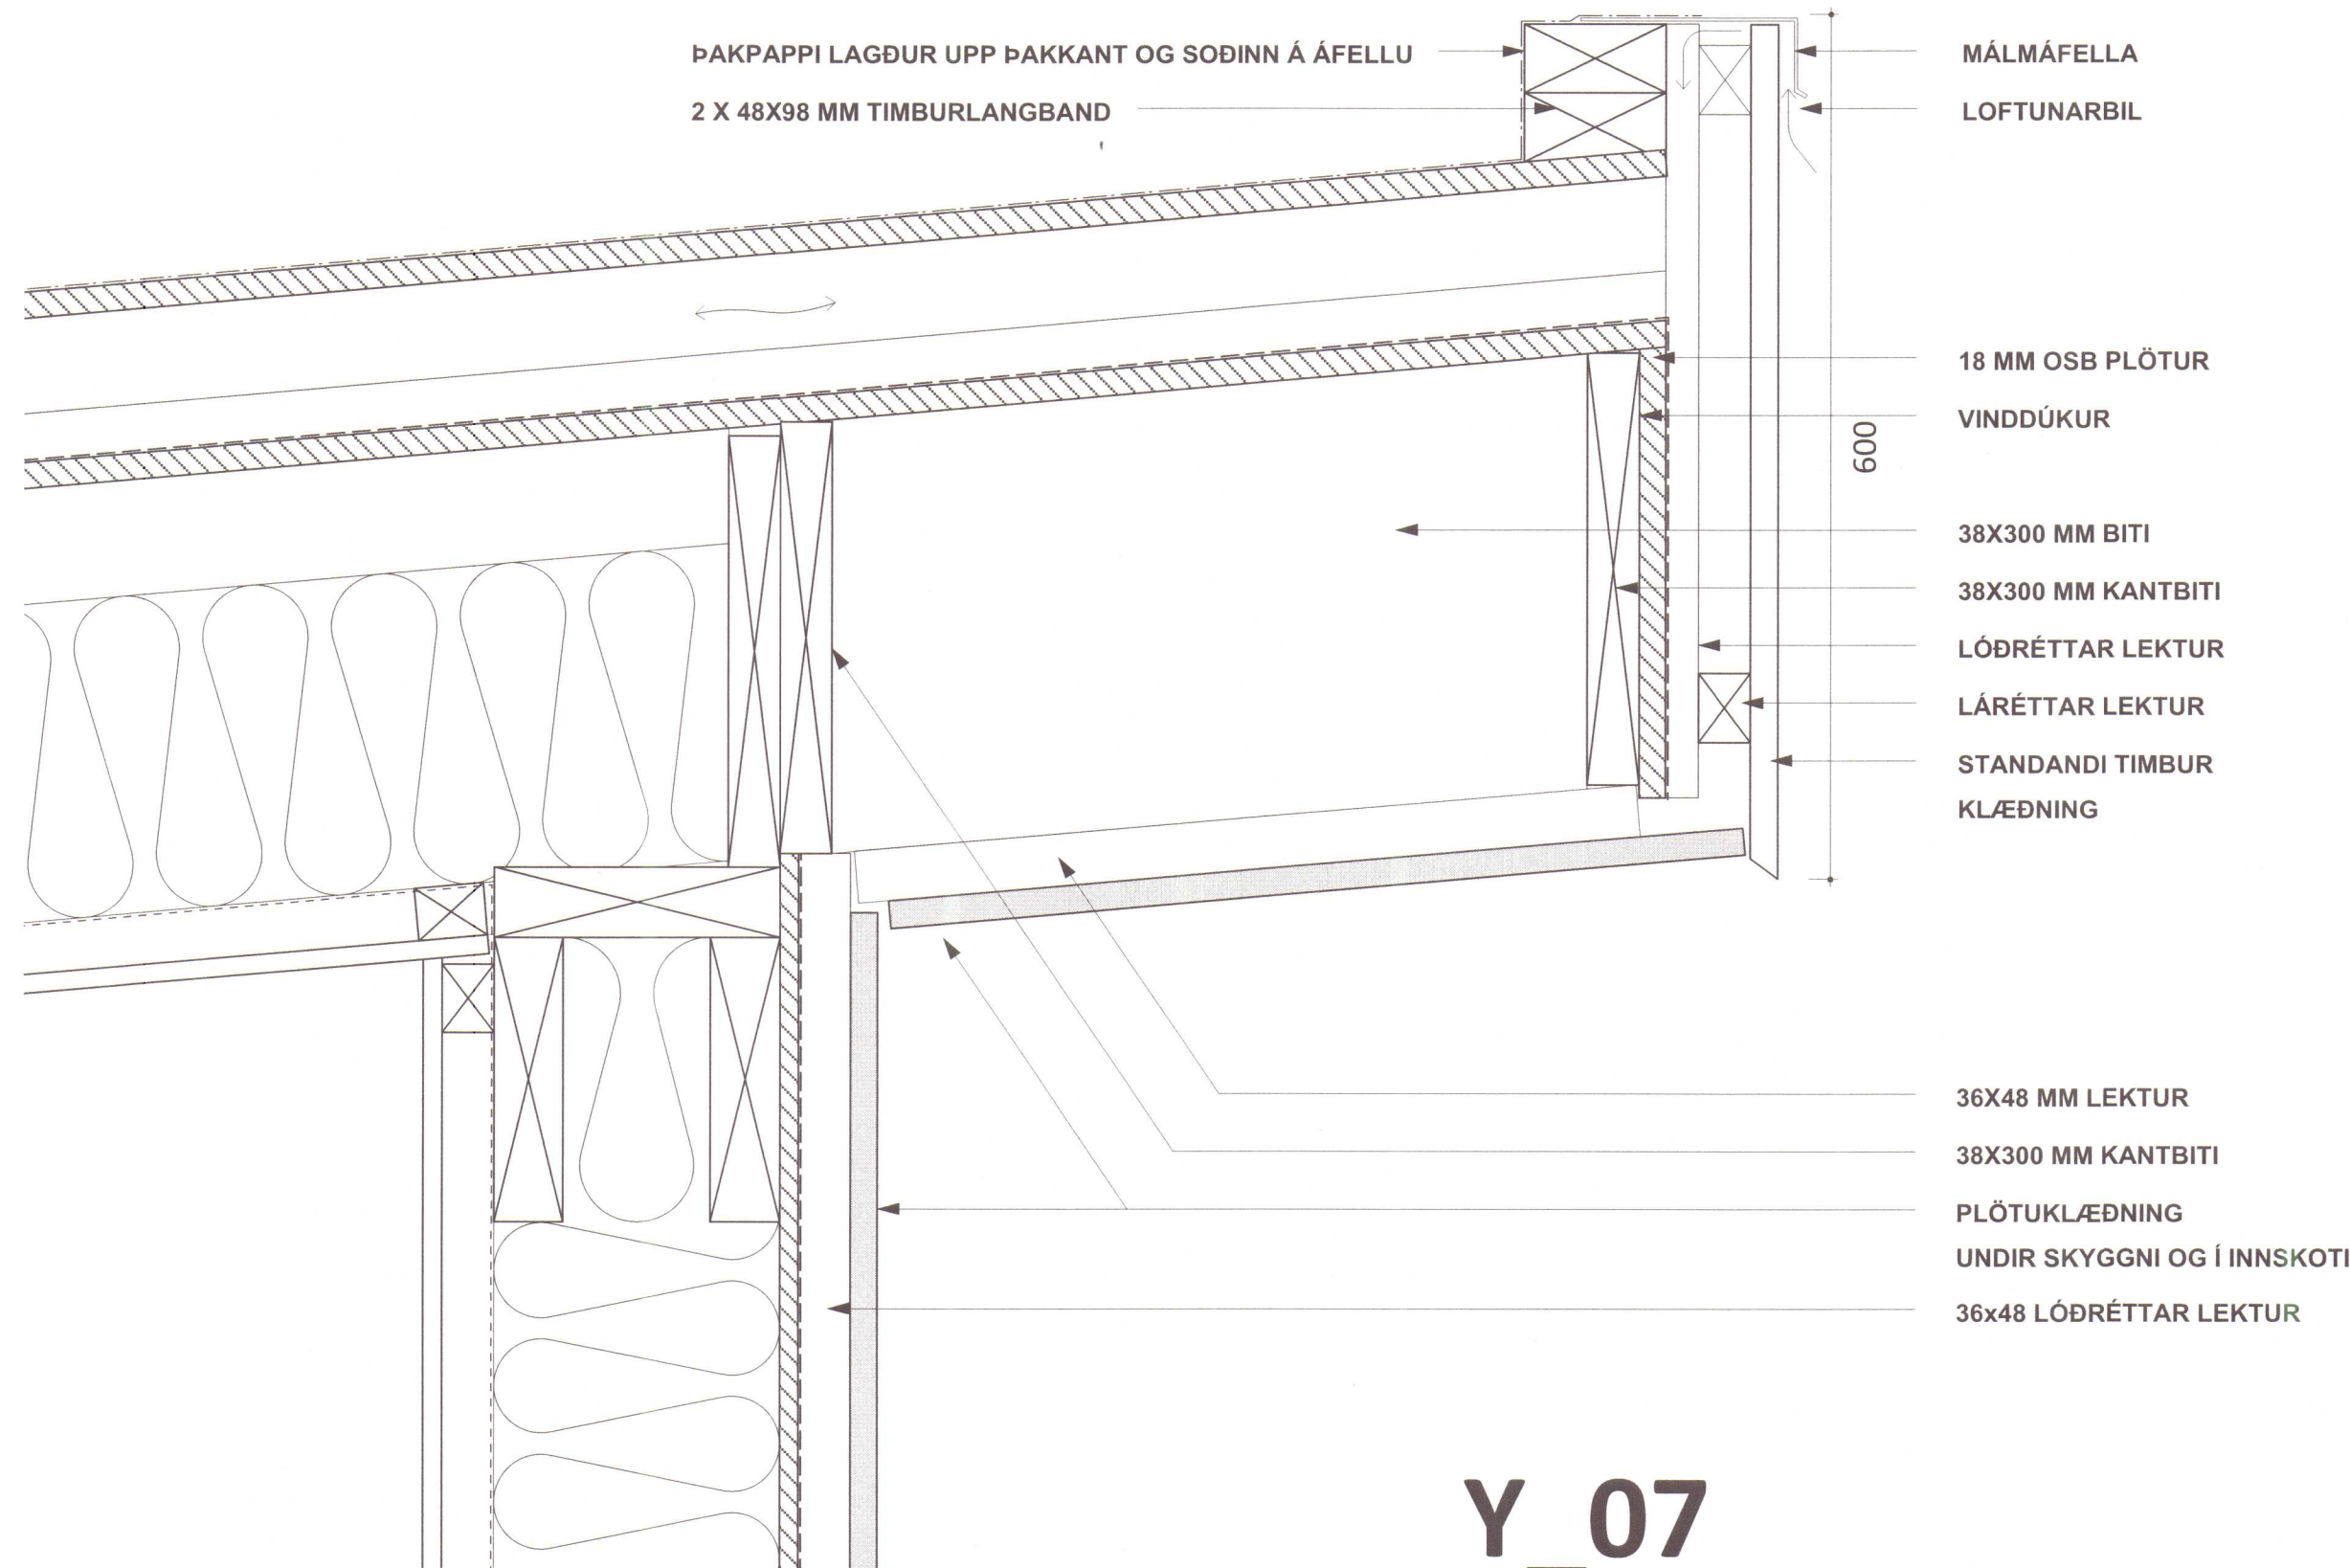
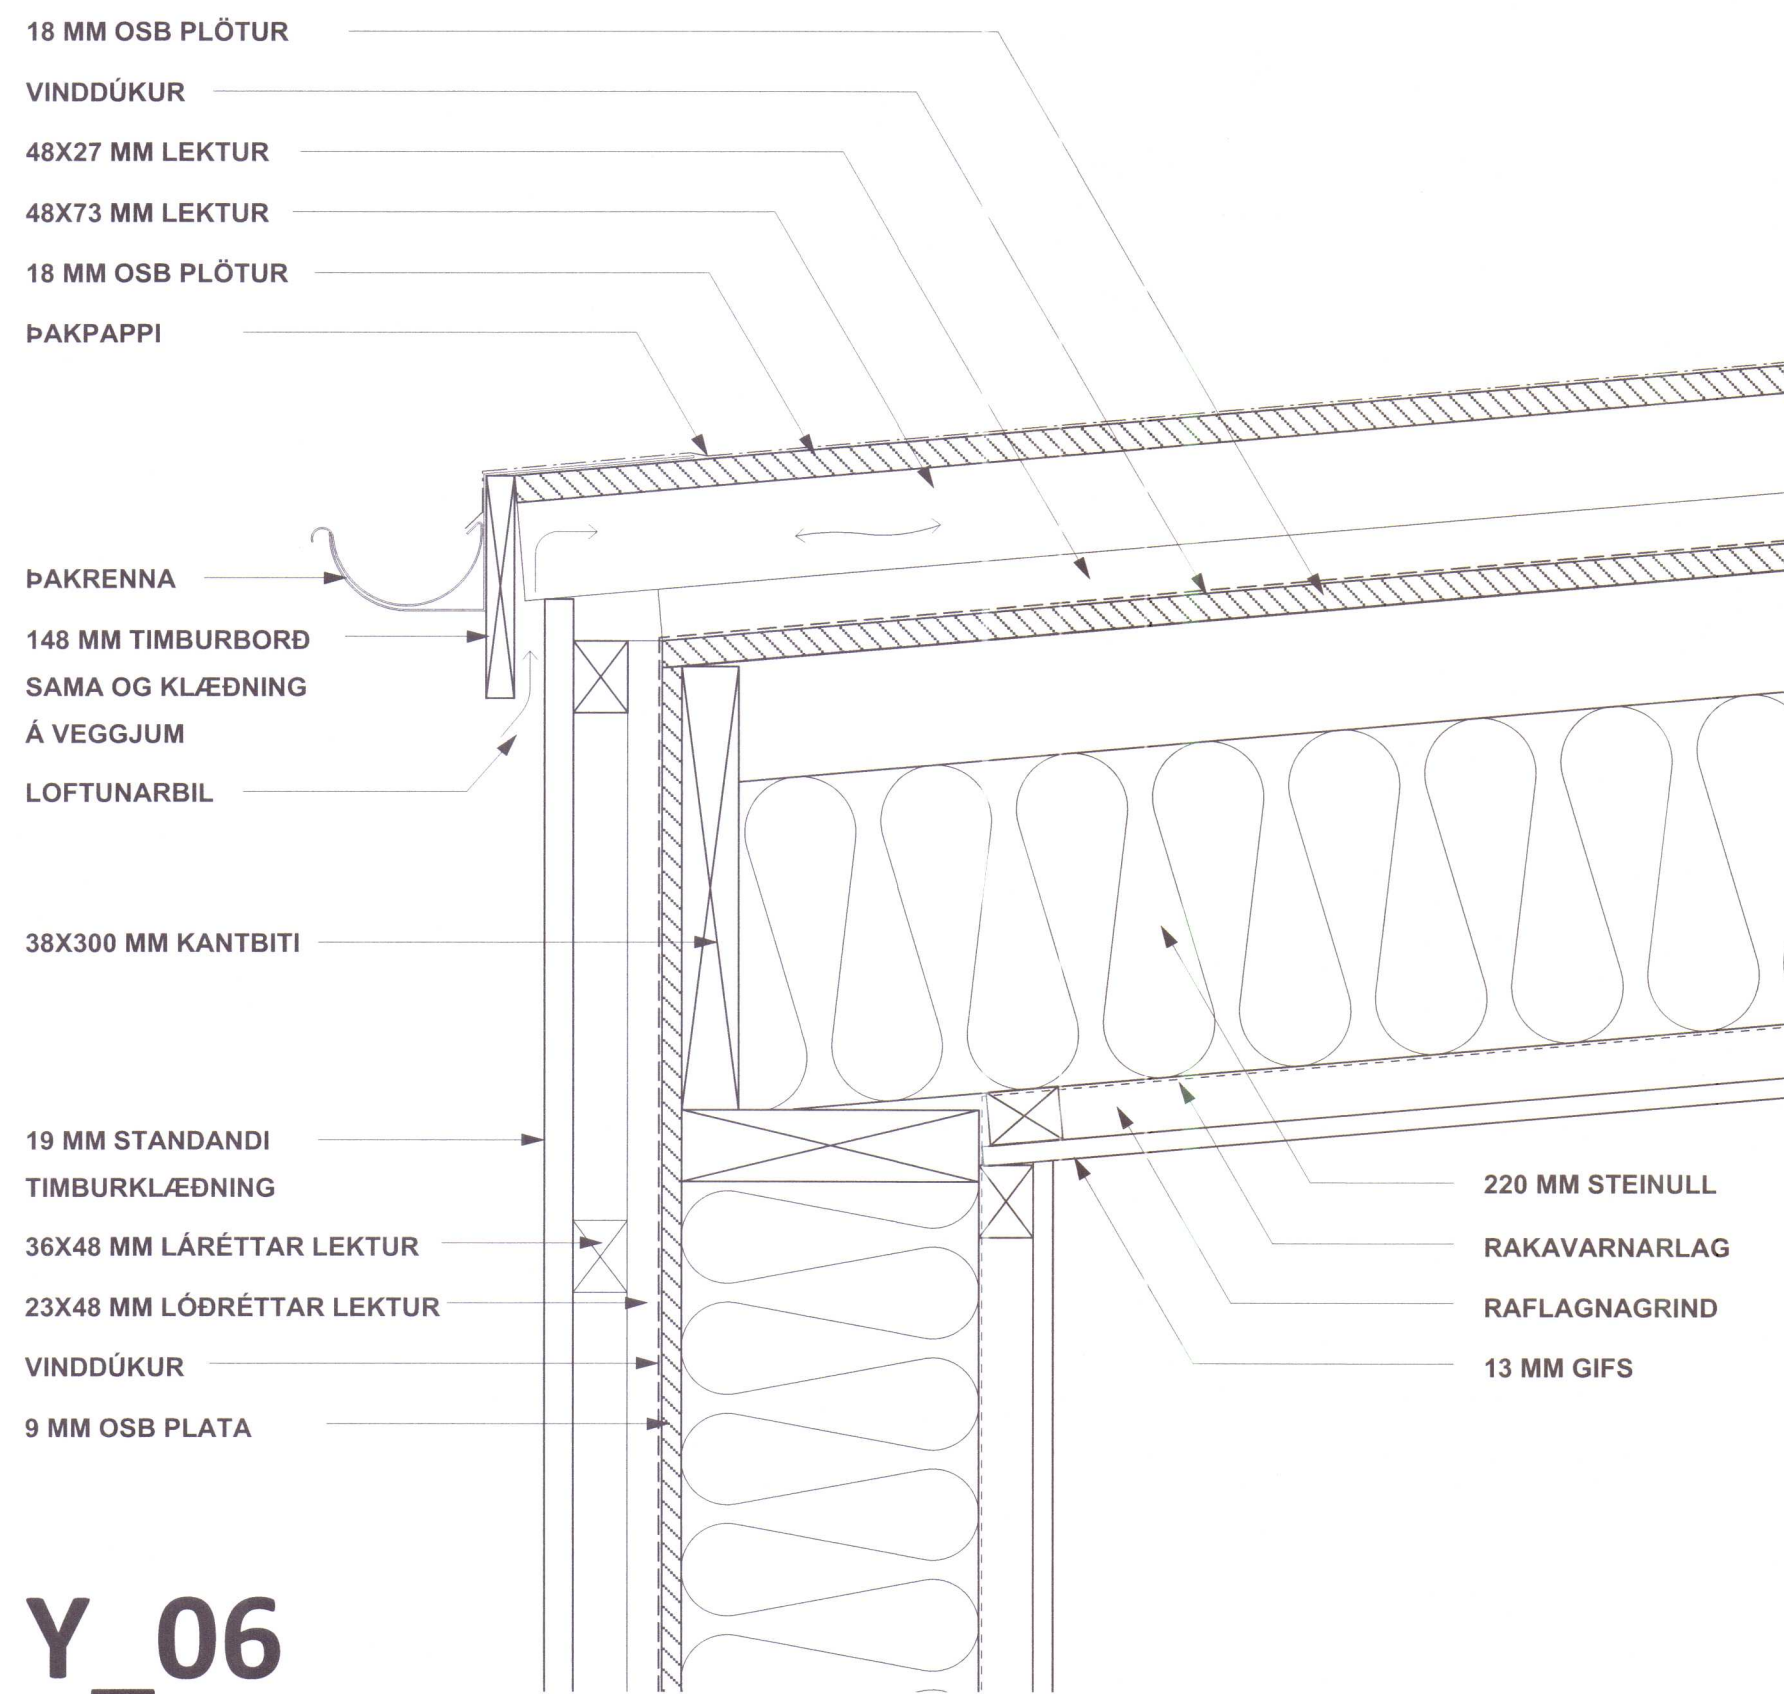
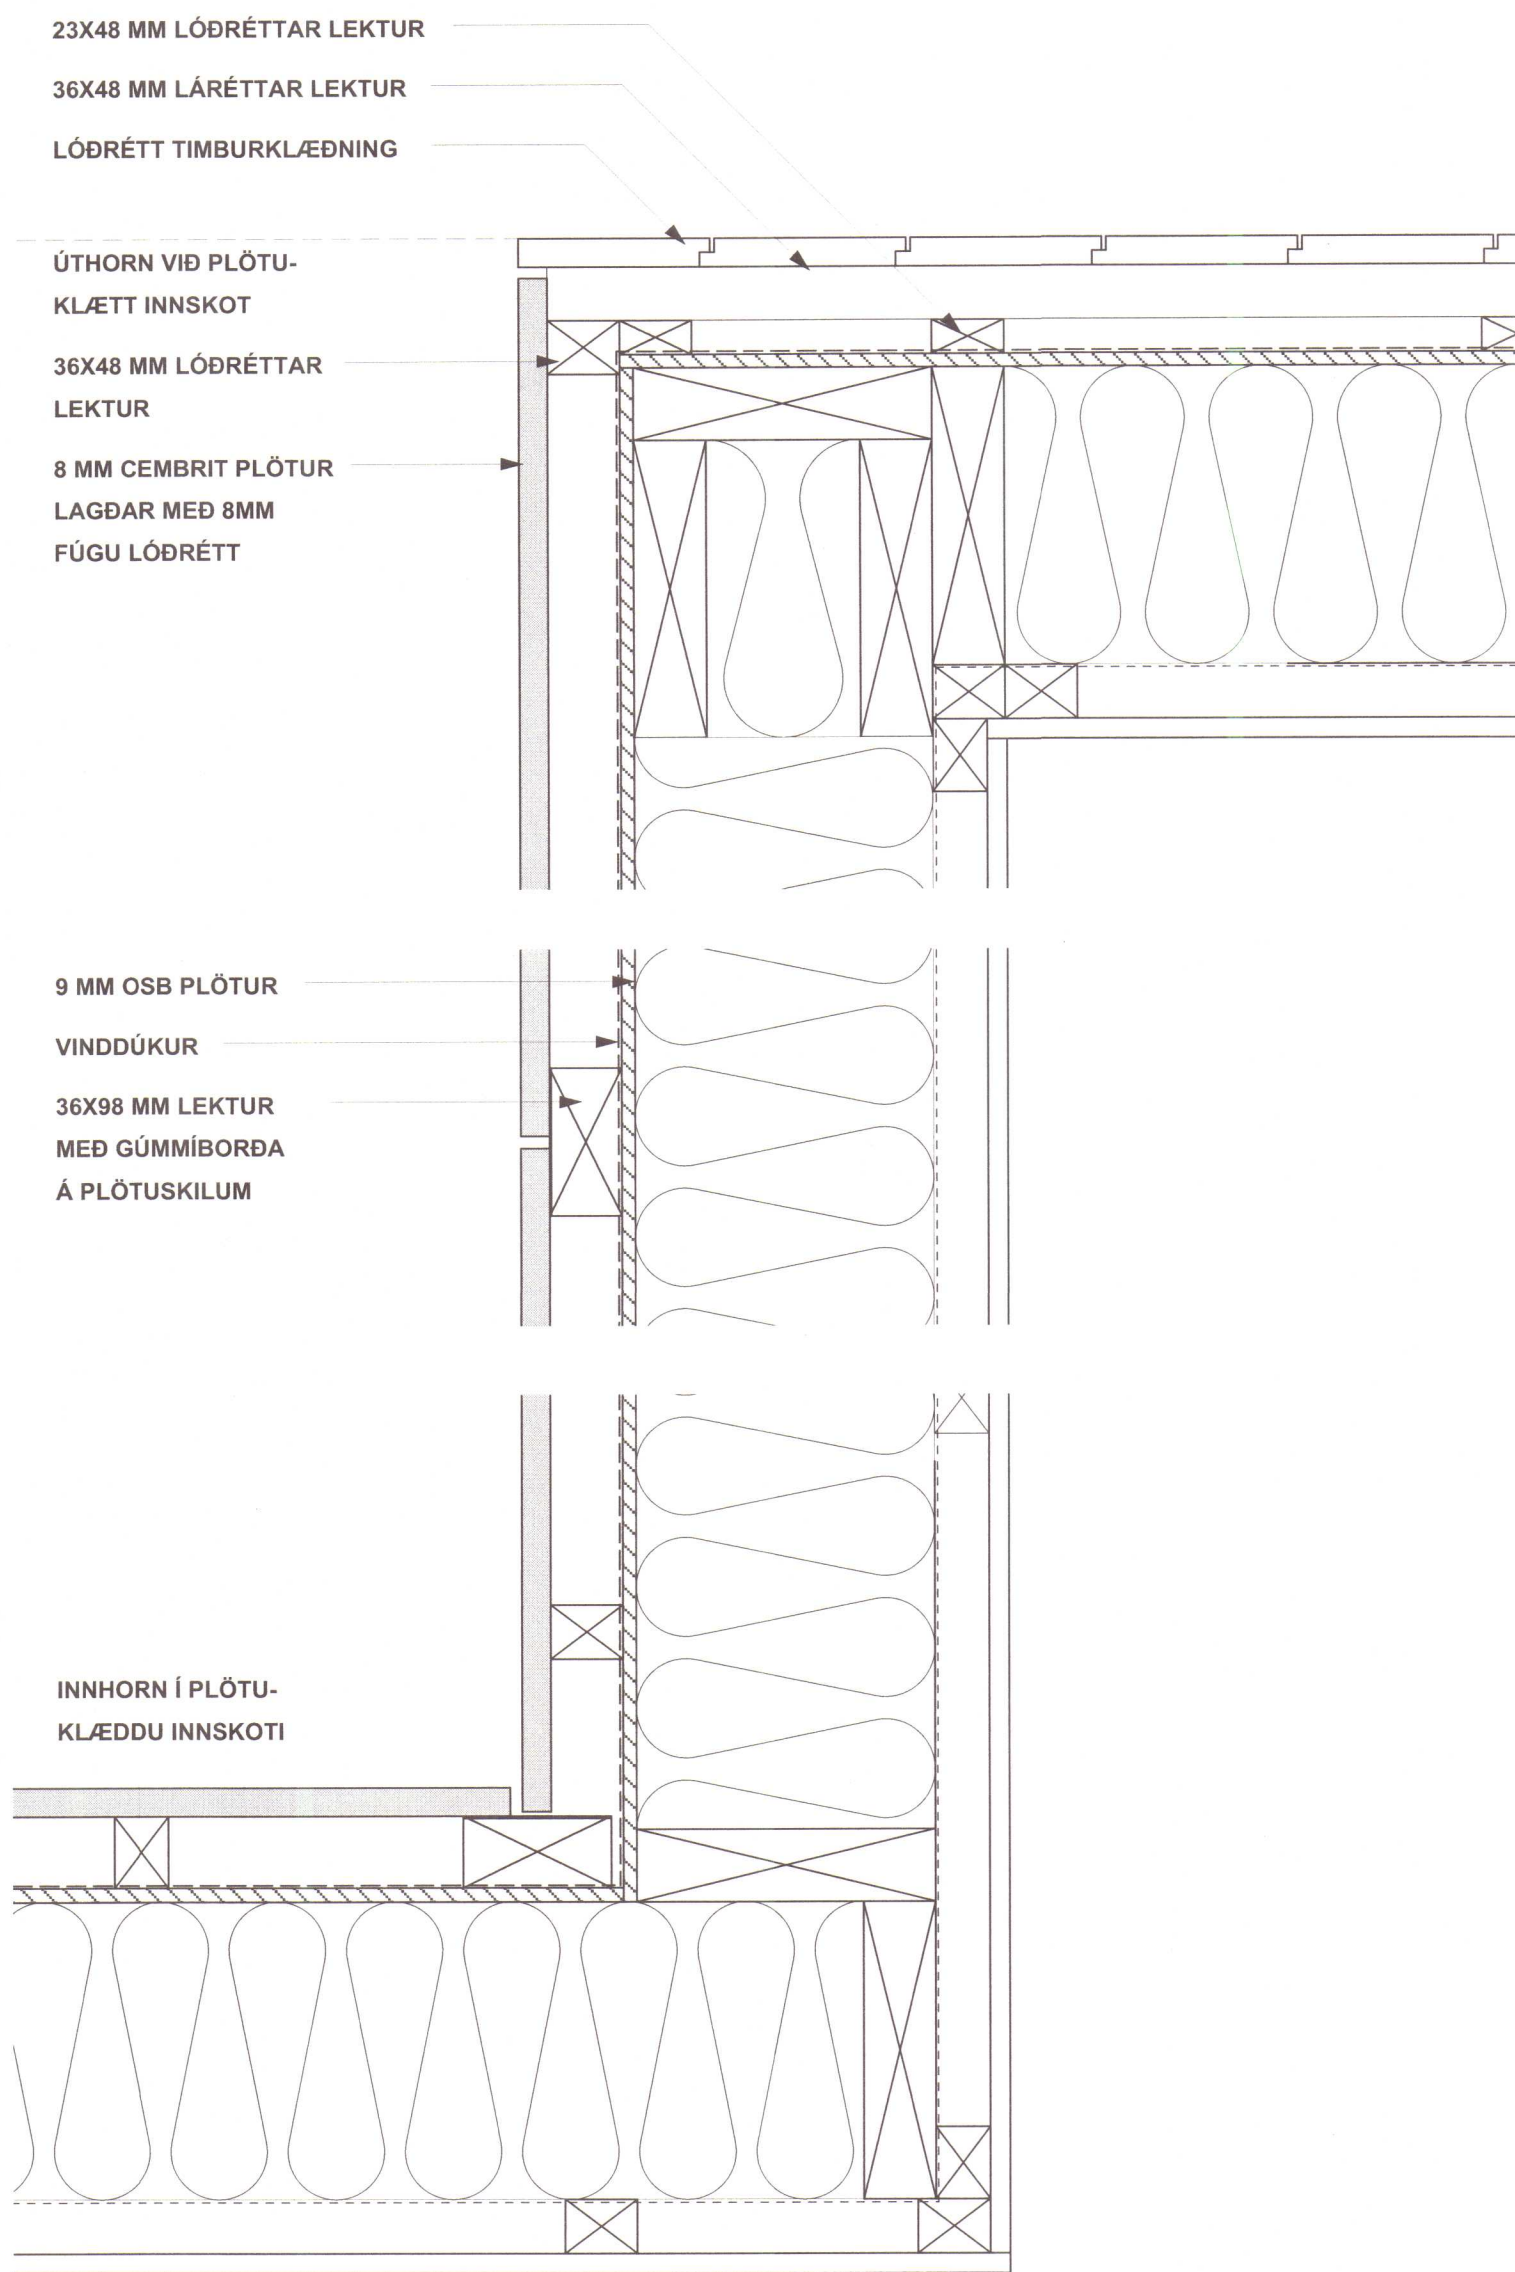
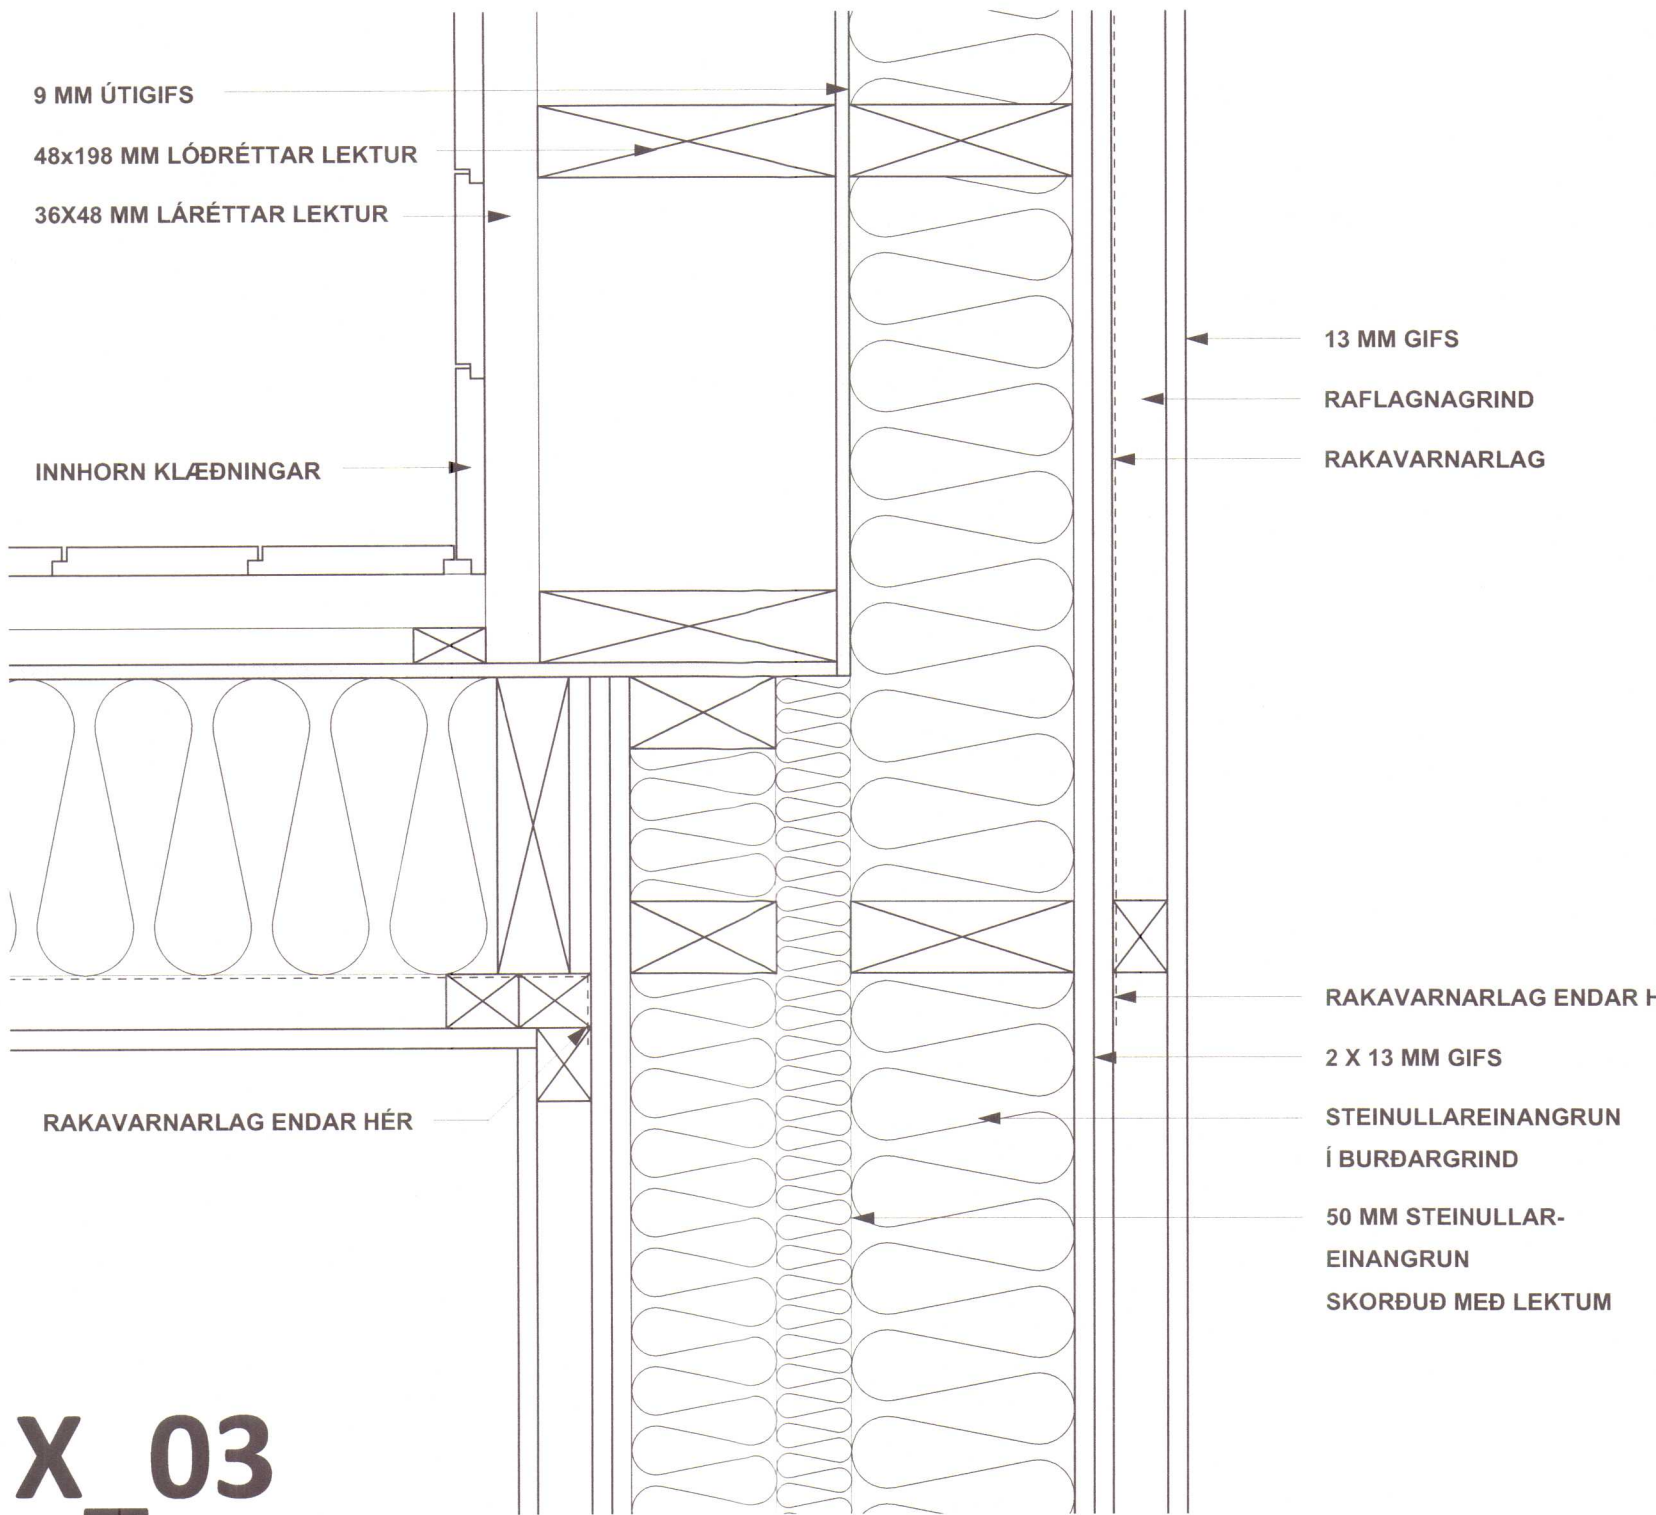


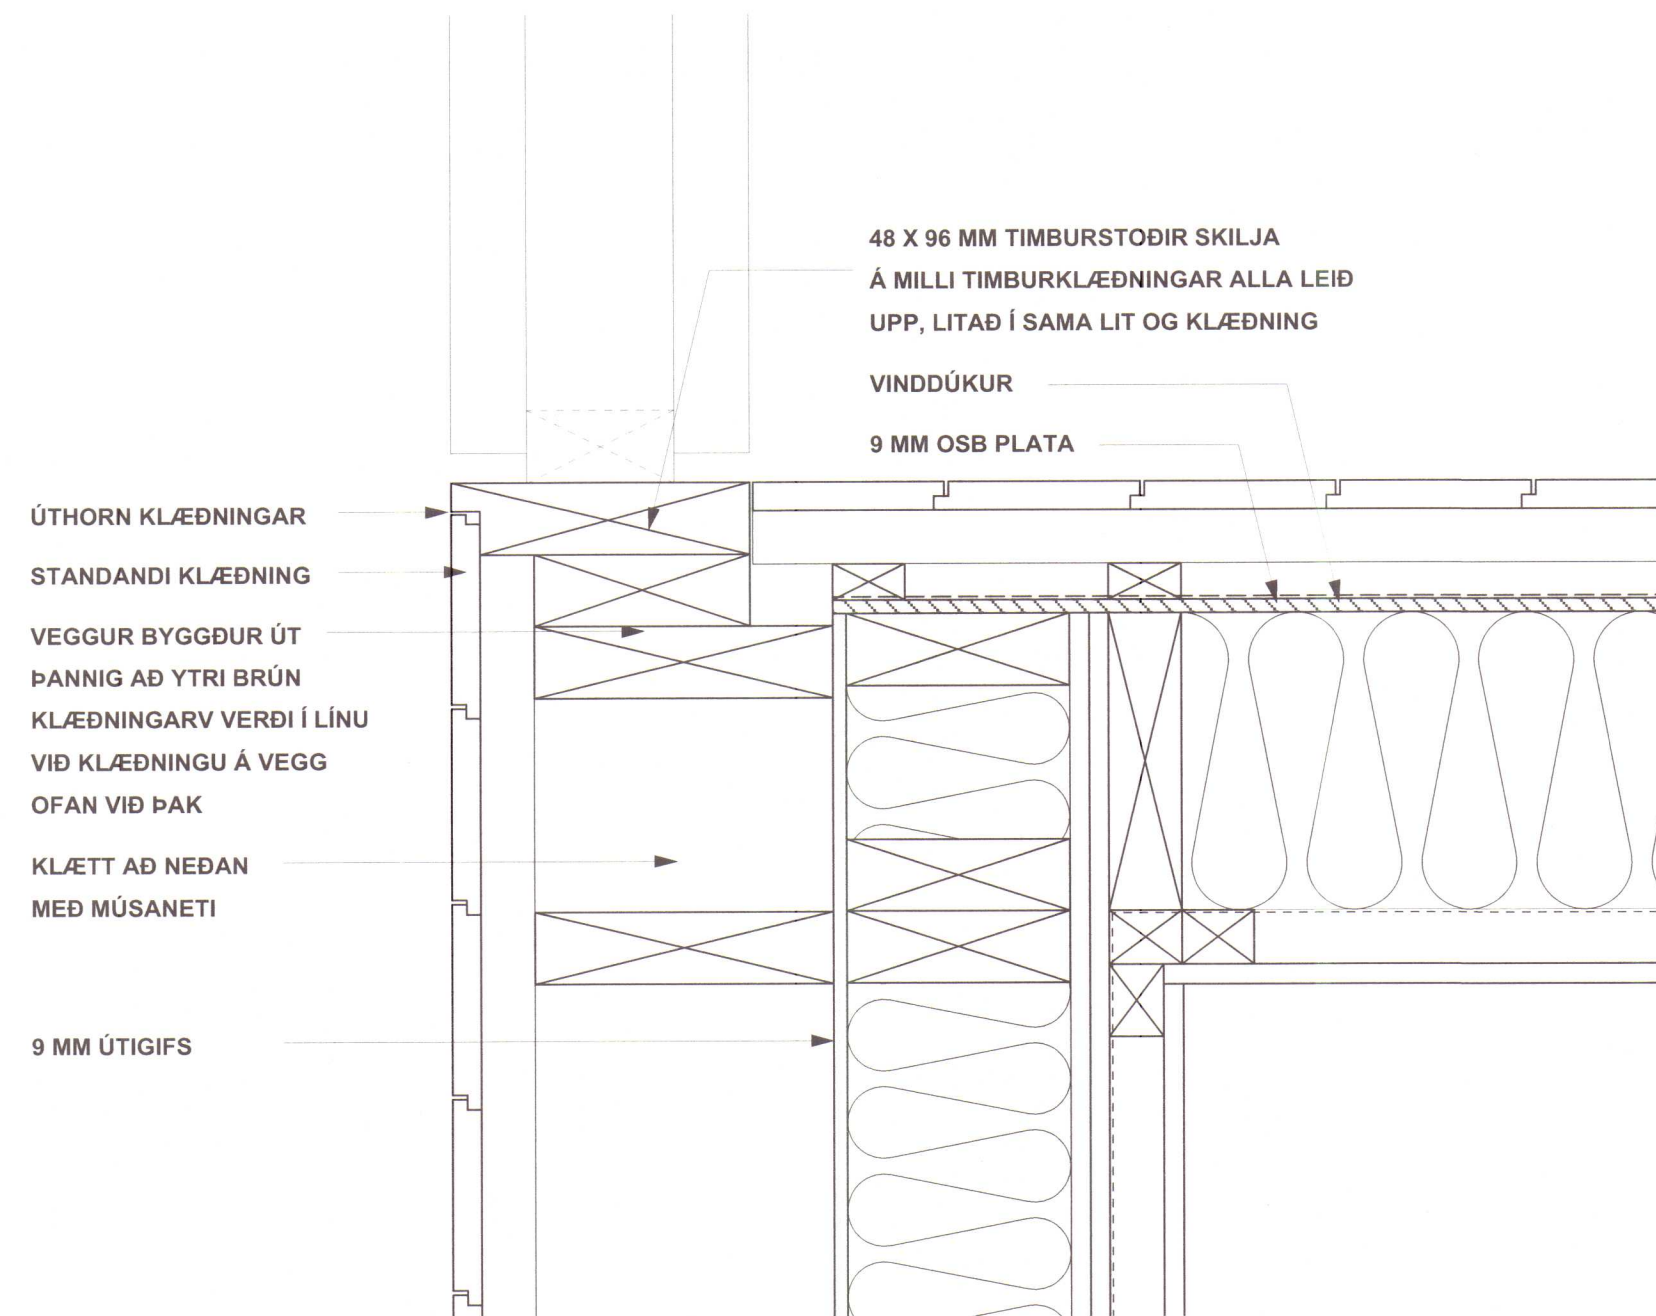

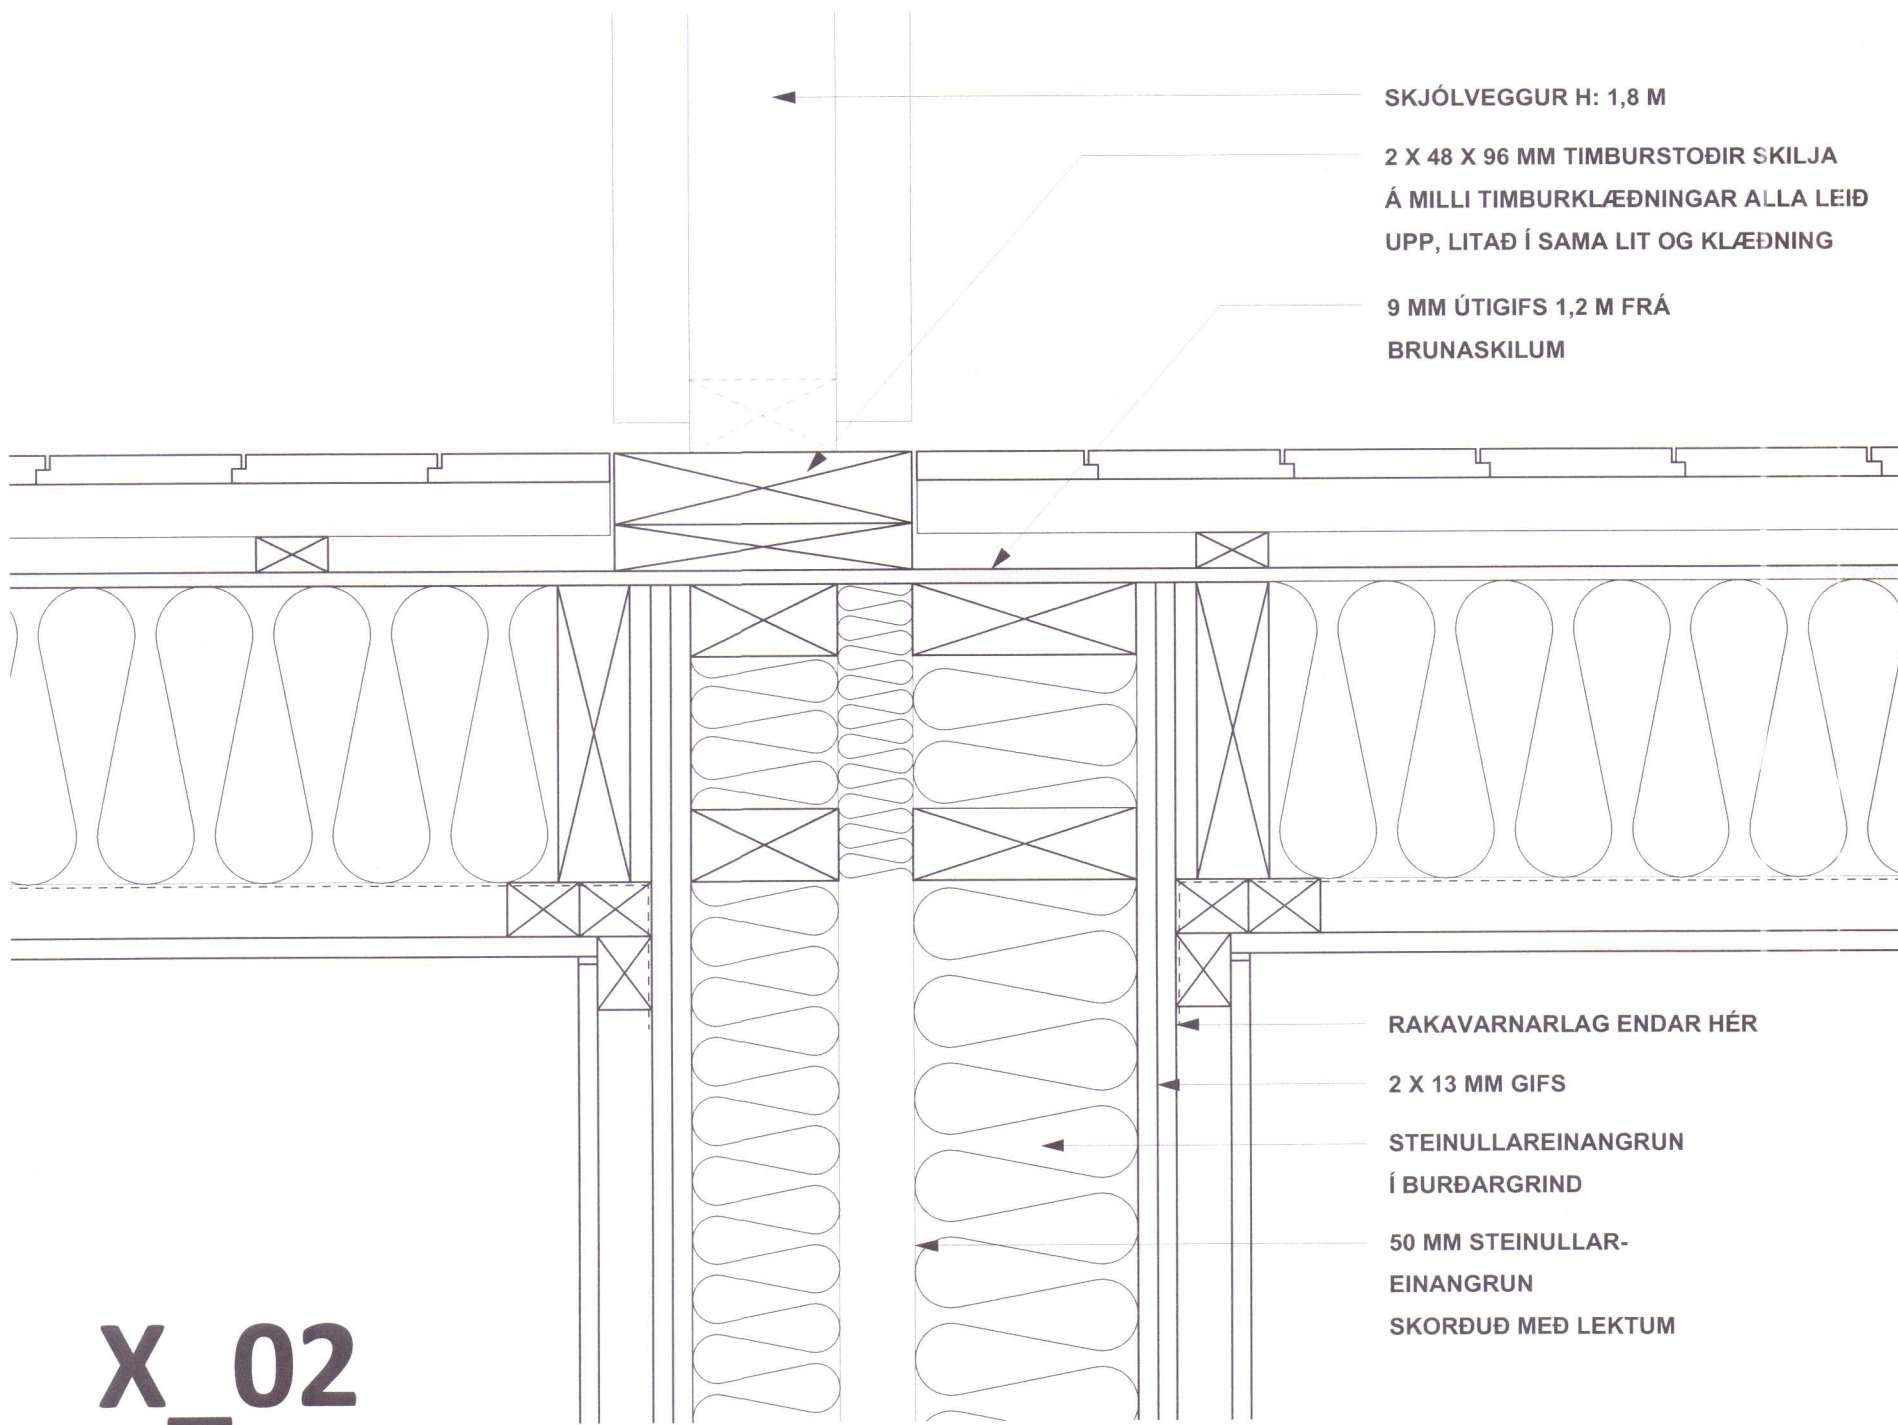

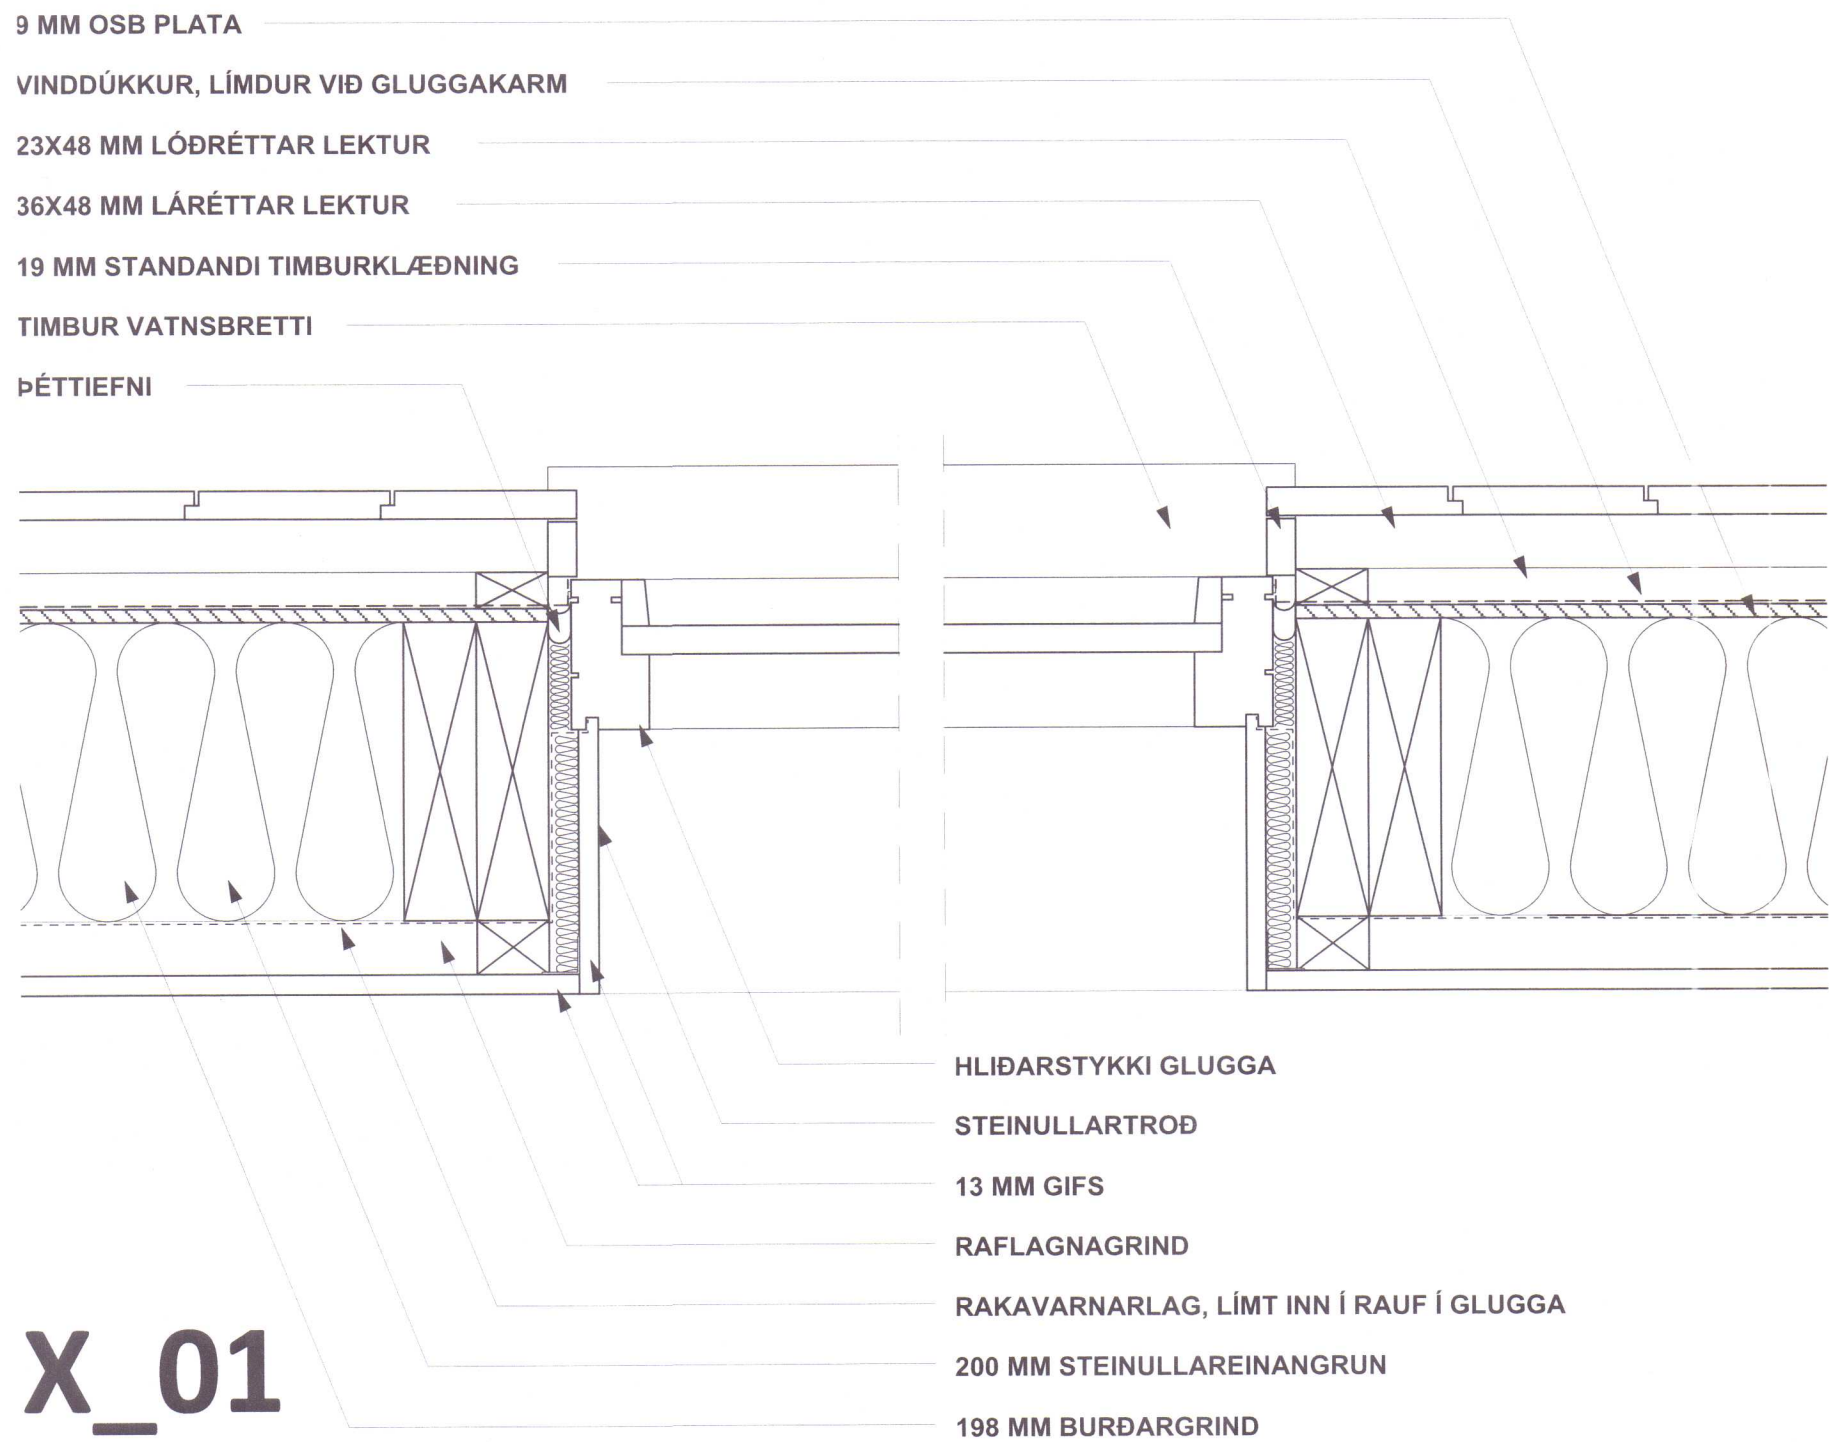

X_04

-	00.00.2019	--	--	-
-	00.00.2019	--	--	-
útg. dags.	áb.	v.	lýsing	
Lindarvegur 5, Hvammstanga				
verknr.:	190415UHUS	landnr.:	226131	
hannað:	Urbanhus, Noregi			

Sérupprættir				
efni teikn.:	lárétt deili	yfirfarið:	URBANHUS	
teiknað:	SM	teikn.nr.:	útg.:	
dags.:	mkv.:			
07.09.2019	1:5 / A1	31.01	-	

áritun aðalhönnuðar:
Ingunn Hafþadó, arkitekt FAL 020861-7469, 825 3901, ingunn@arktika.is
Sigríður Maack, arkitekt FAL 081163-4649, 825 3903, sigridur@arktika.is
Laugavegi 178, 105 Reykjavík, www.arktika.is



URBANHUS

