
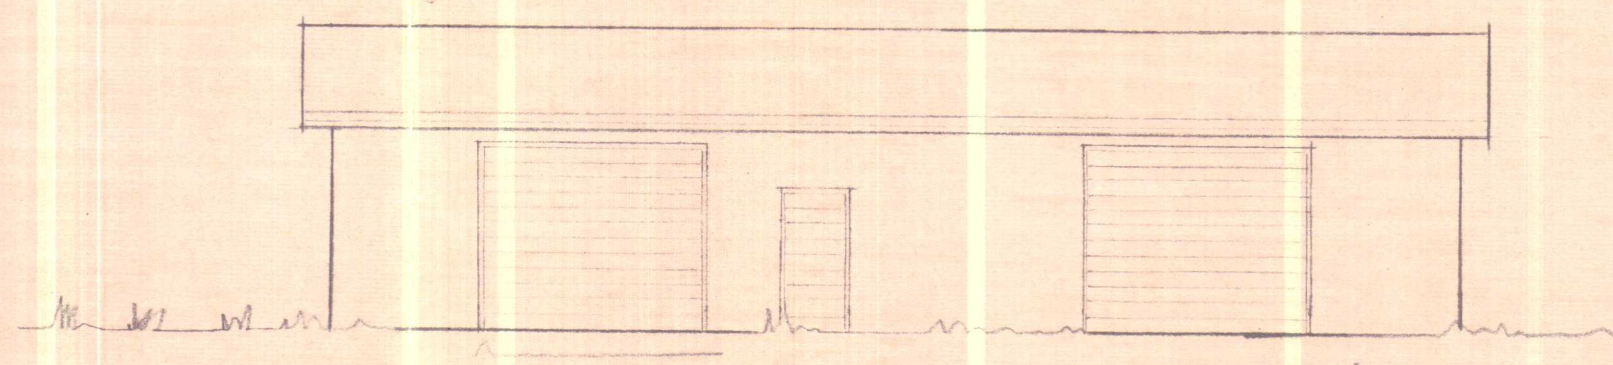
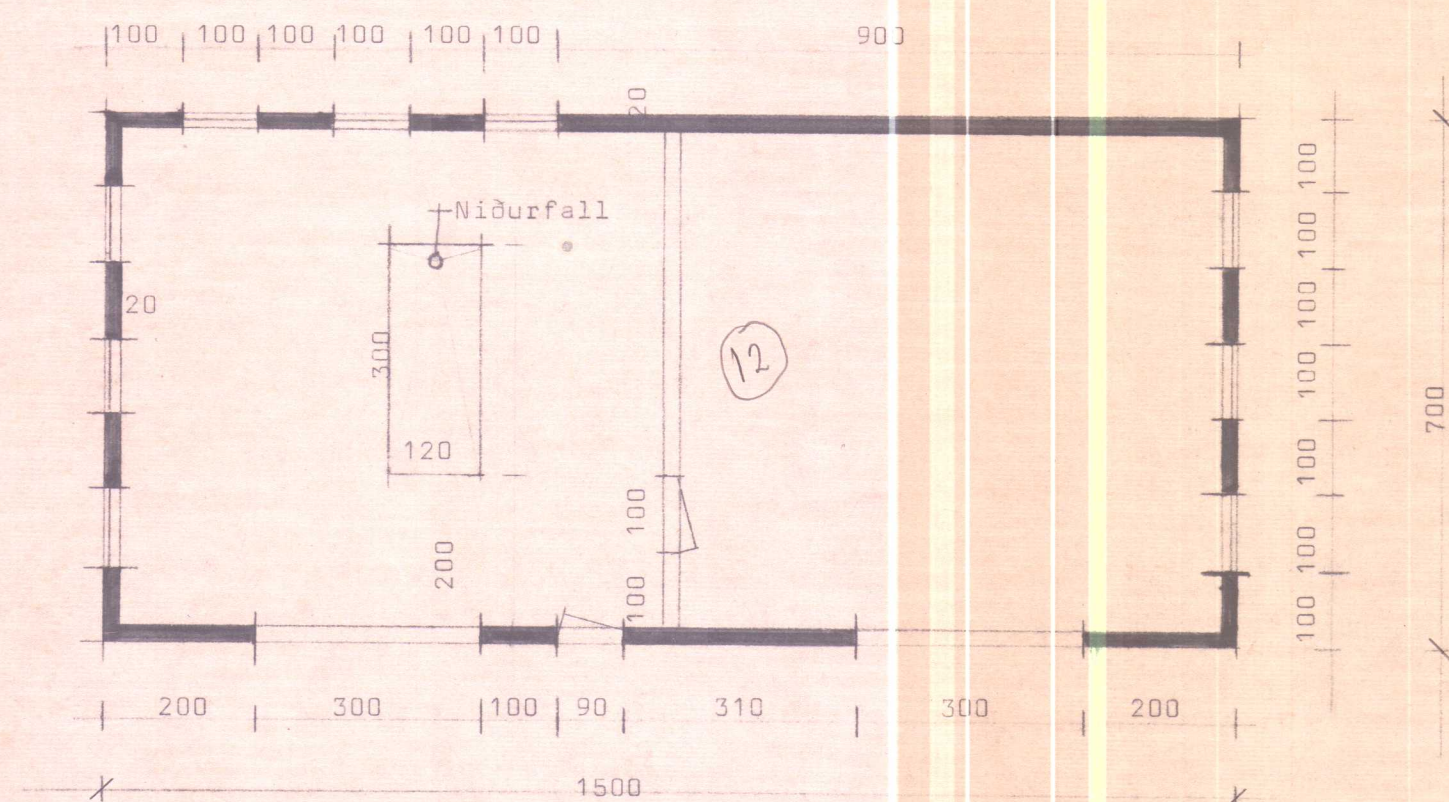


Sperra 100 cm m/m.

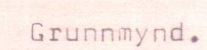

TEIKNISTOFA LANDBÚNAÐARINS
H L E M M I R E Y K J A V Í K S Í M I 21200

Q. ilex
Vélageymsla 96,3 M² (nettó)
105 M² (brúttó)
MH. 12

FRUMTEIKN. NR	
TEIKNAD HEFUR	HG
DAGSETNING	11.6.1971
MÆLIKVARÐI	1:100
NR.	1483